

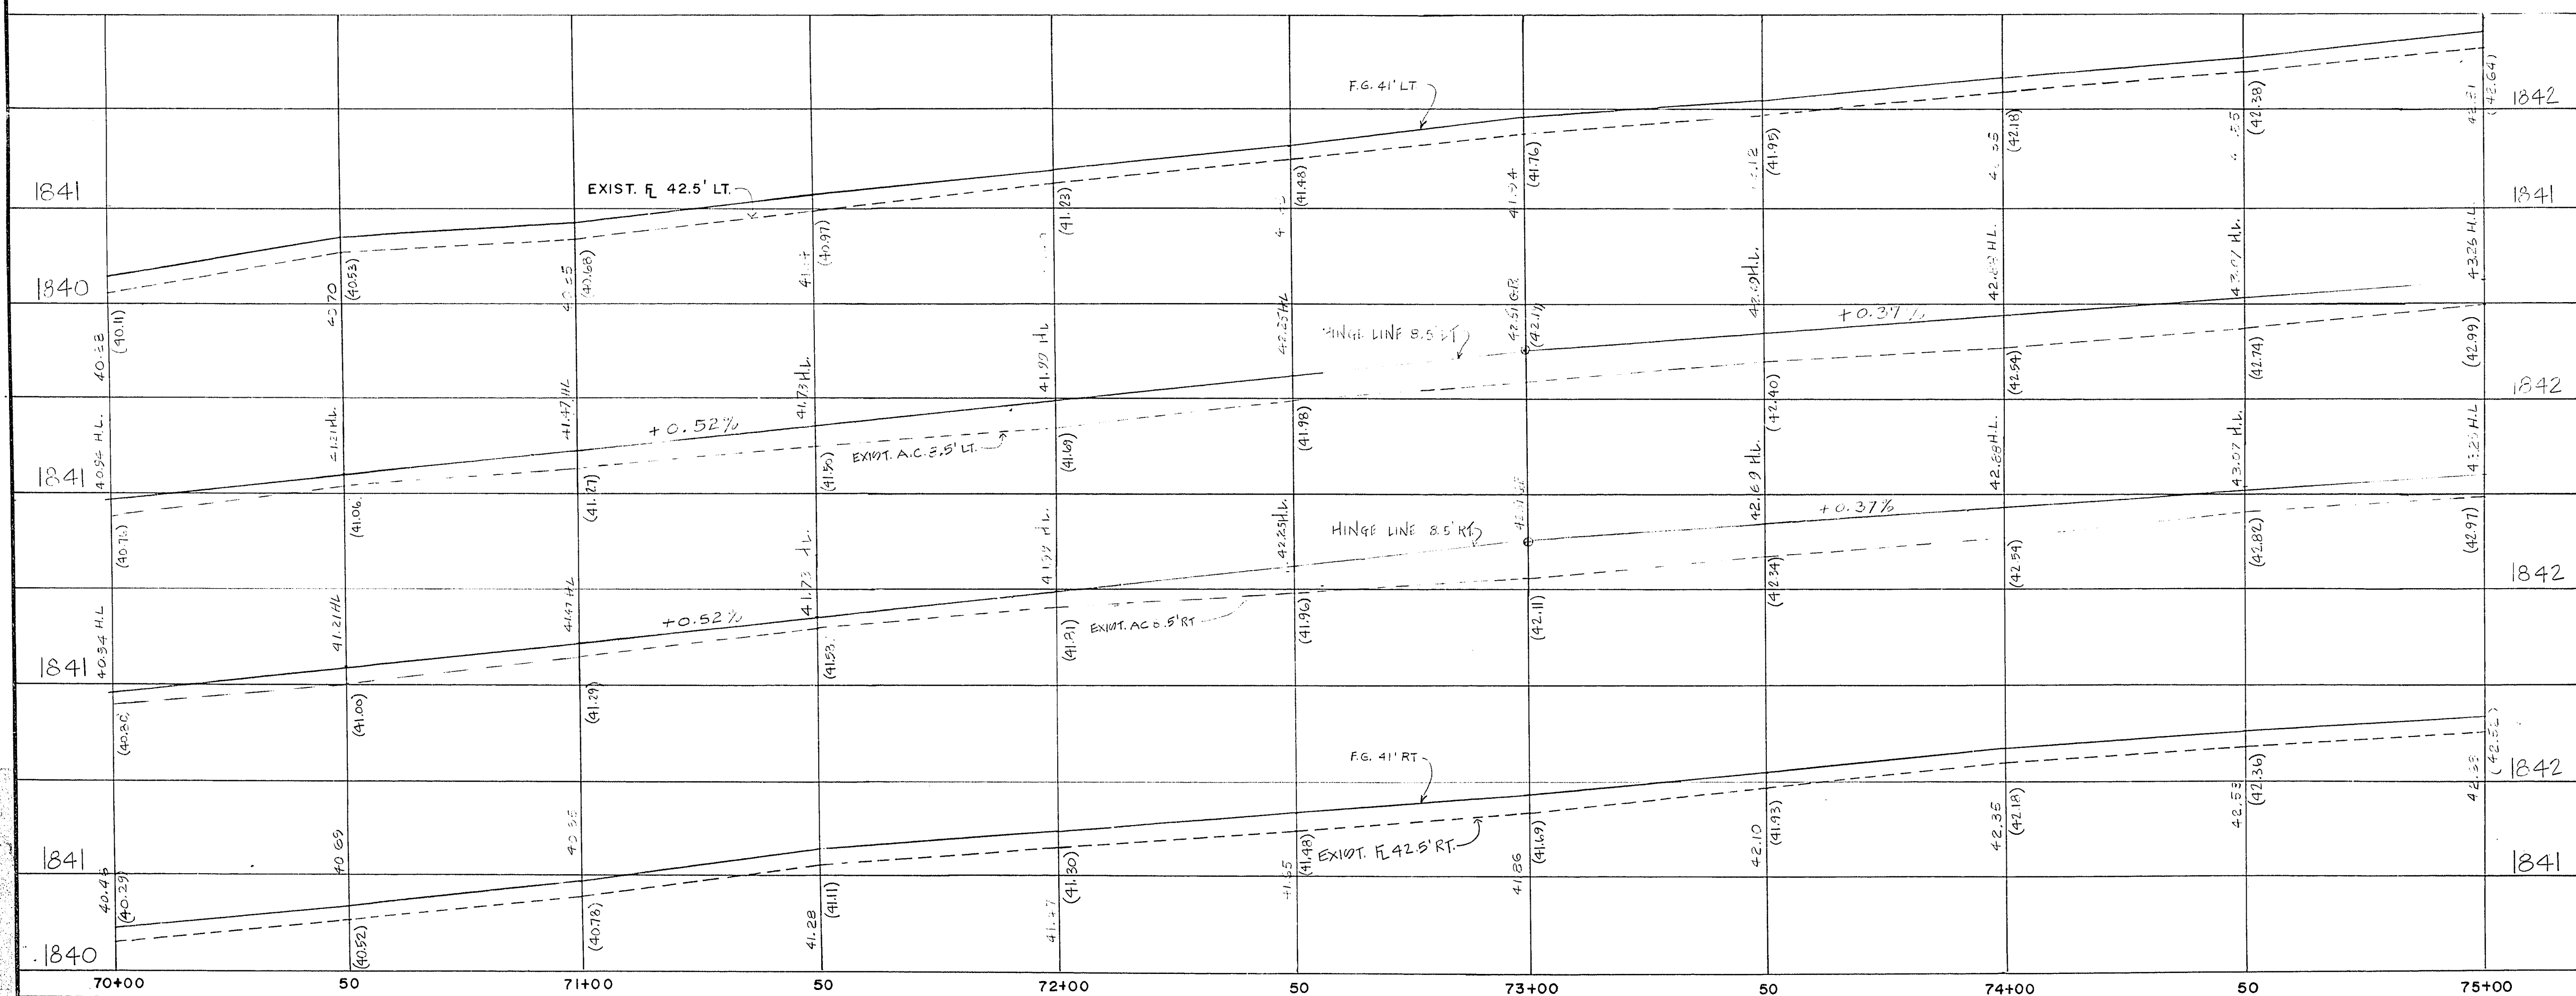
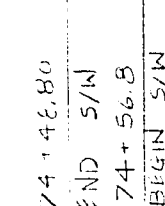
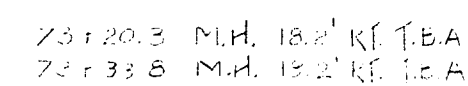


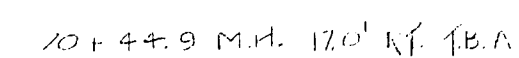

BONANZA ROAD To OWENS AVE.

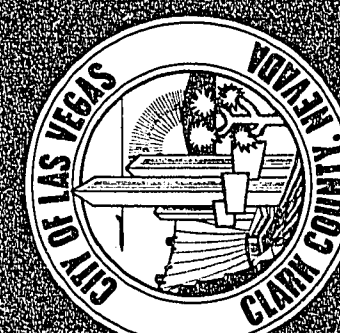

Drawing no.	13
107-V1211	13

Scale (h) $1'' = 20'$	Scale (v) $1'' = 1'$	W.U. 2134
Fid. bk. no. $\beta_1 - \phi \times$	Date	
Design by C. KREHNOVI, MA		Drawn by P.S. J.J.B. / N.C. 112

Revisions	Date
-----------	------