
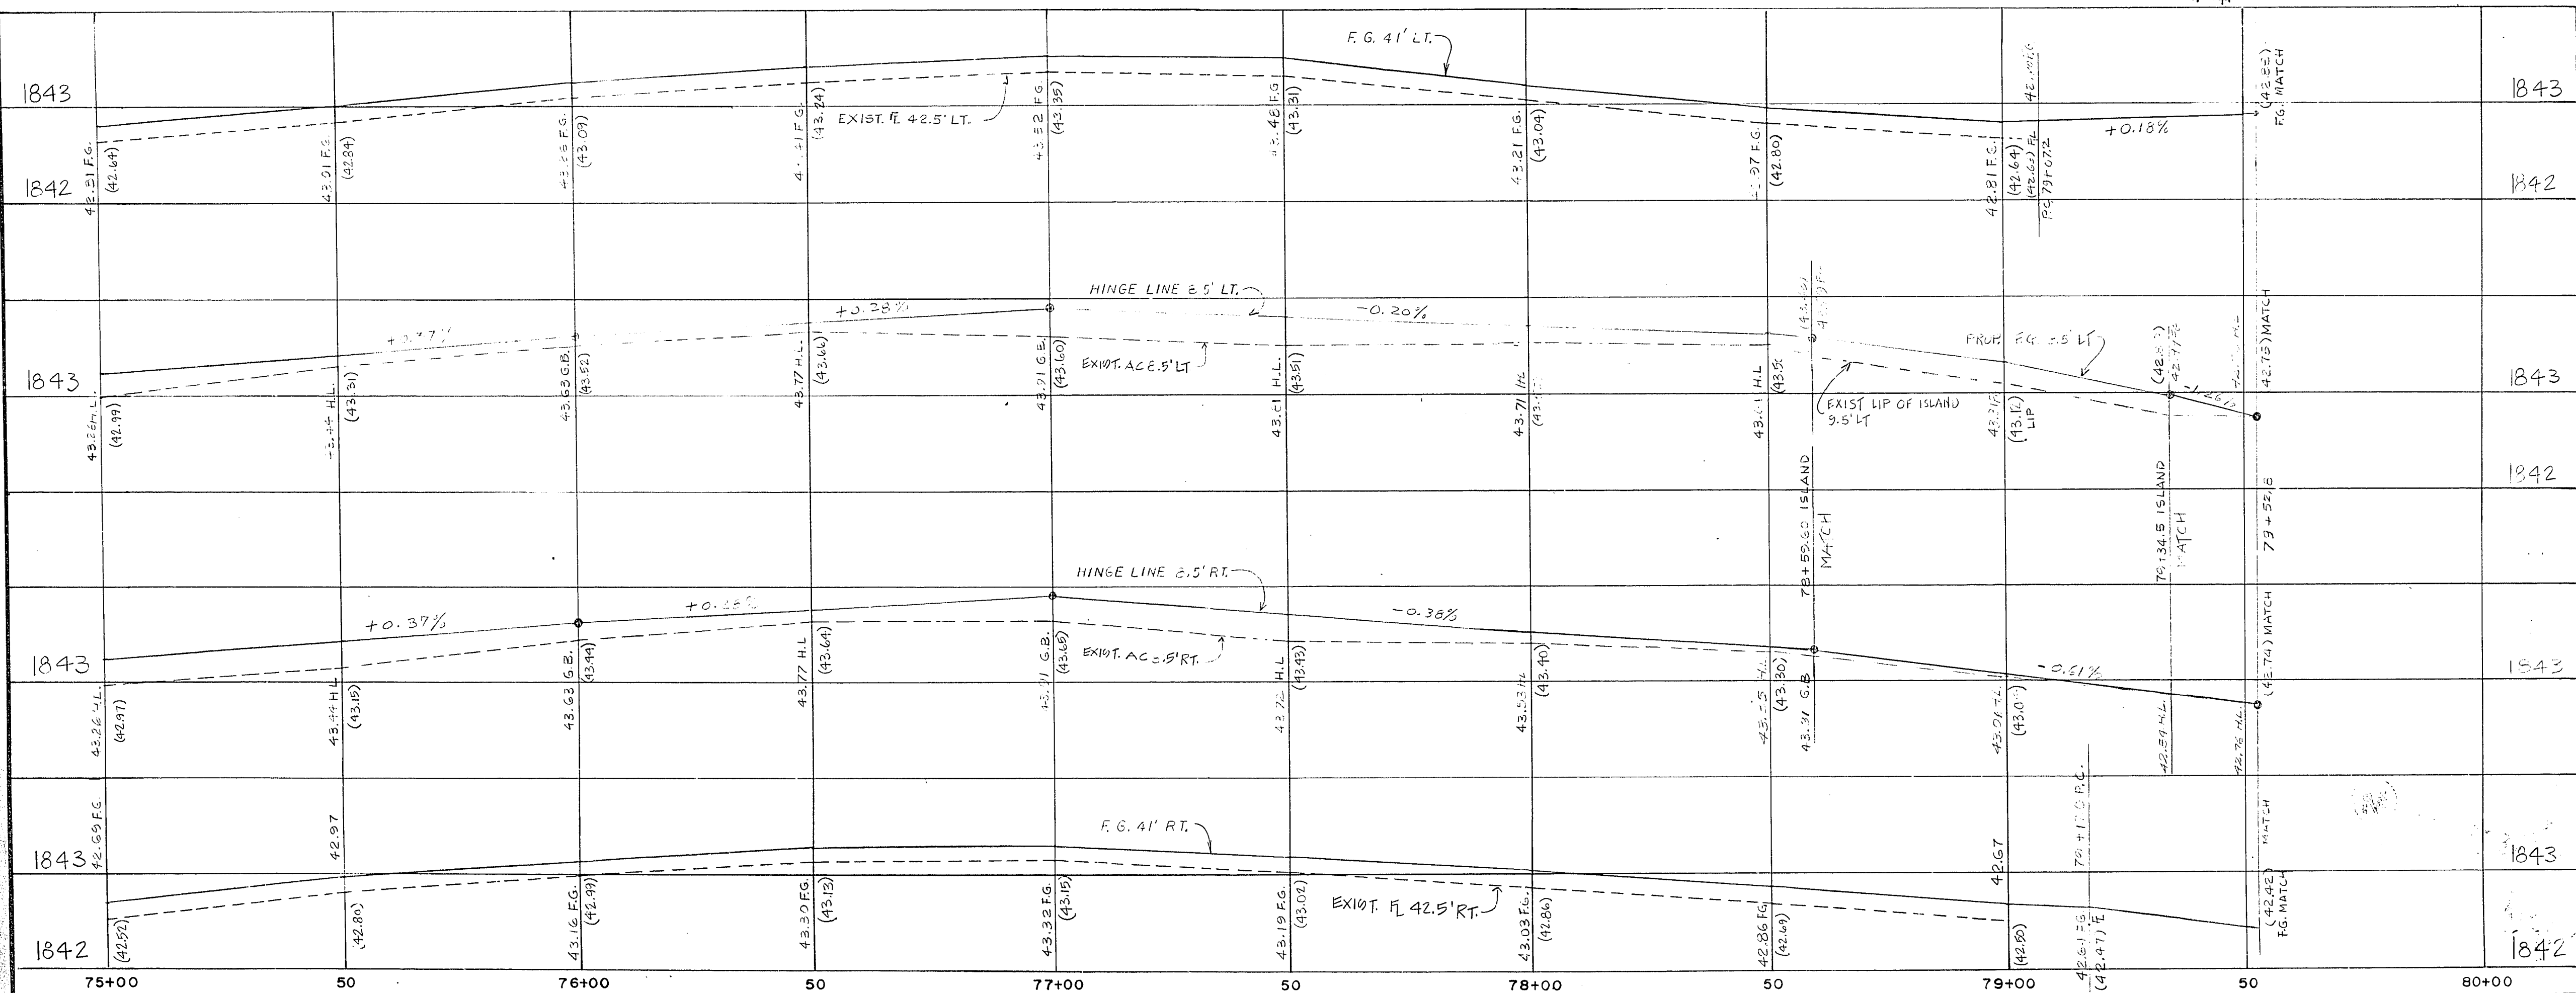


EASTERN AVE.

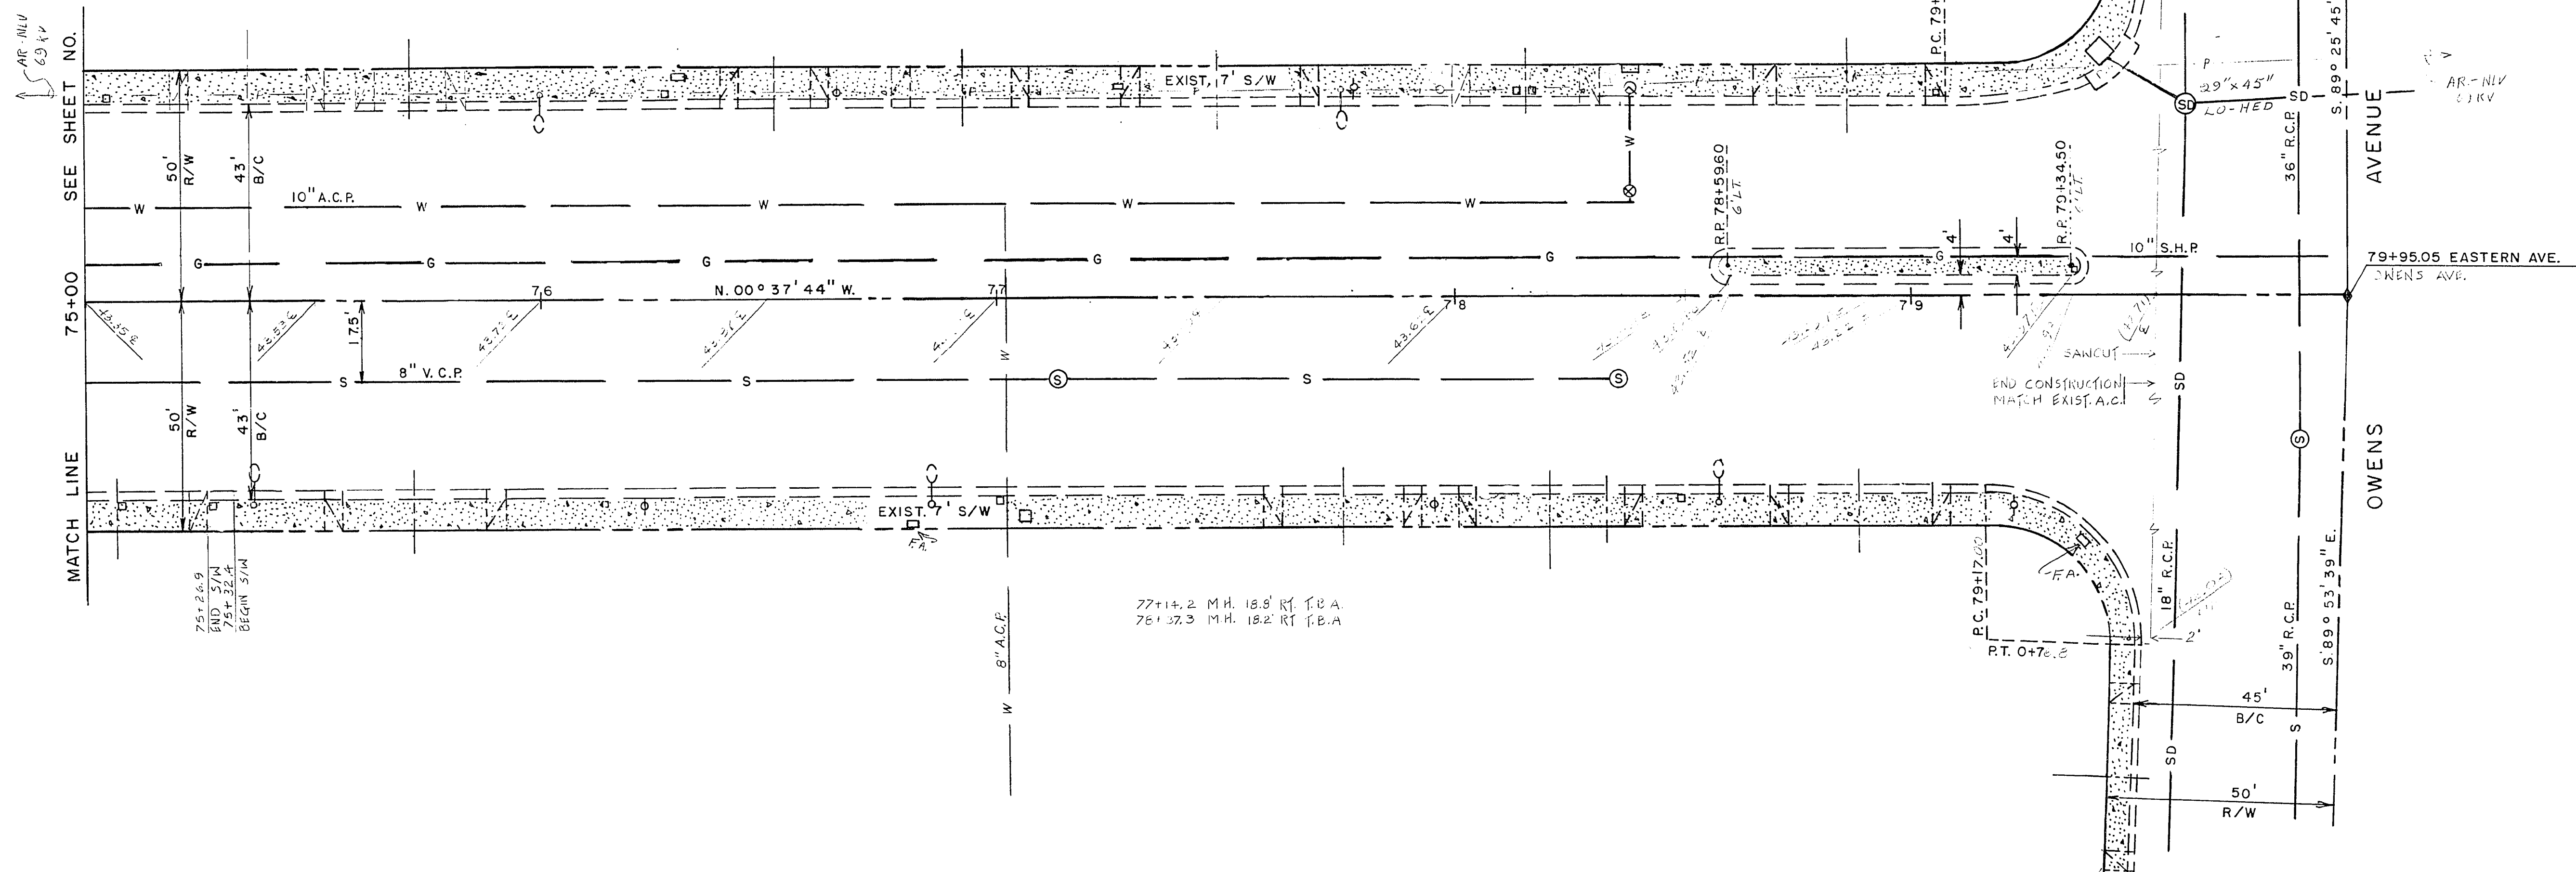


Department of Public Services Engineering Design Division

EASTERN AVE.

PLAN & PROFILE

BONANZA ROAD TO OWENS AVE.

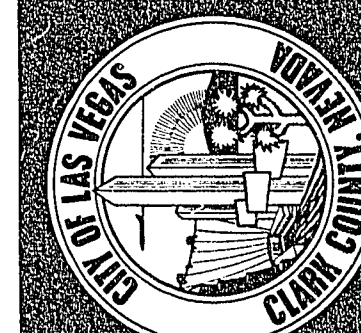

Drawing no. 107-V1211

14/28

Scale (h) 1" = 20'

Scale (v) 1" = 1'

File. bk. no. 81-6X

Date

W.U. 2134

Drawn by

P.S. / N. GOMEZ

J.J.B.

Revisions

Date