

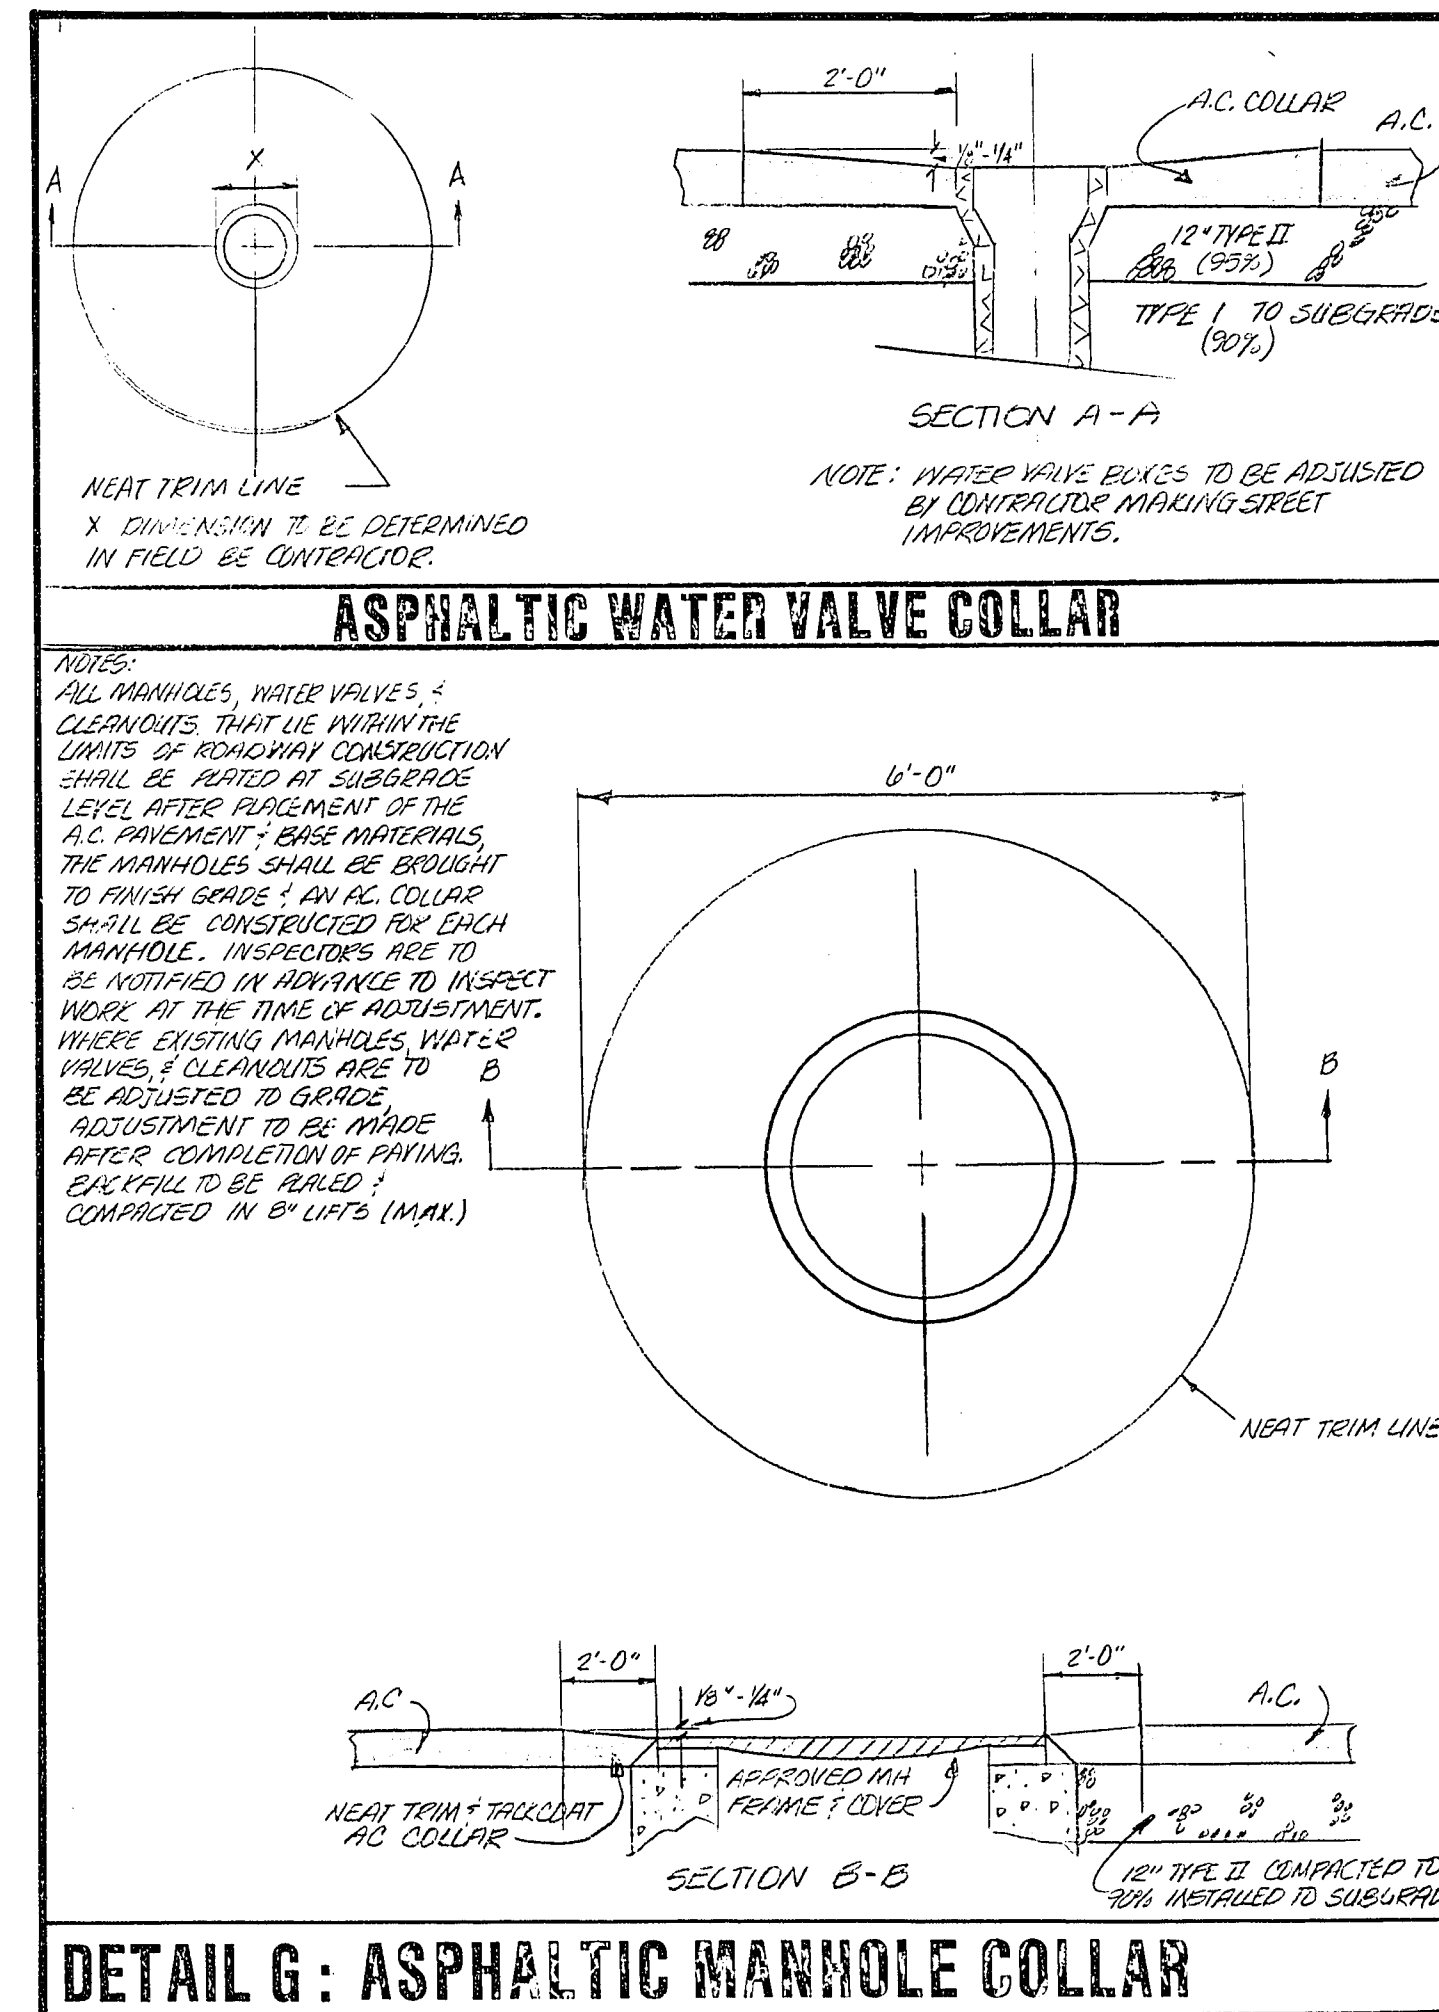
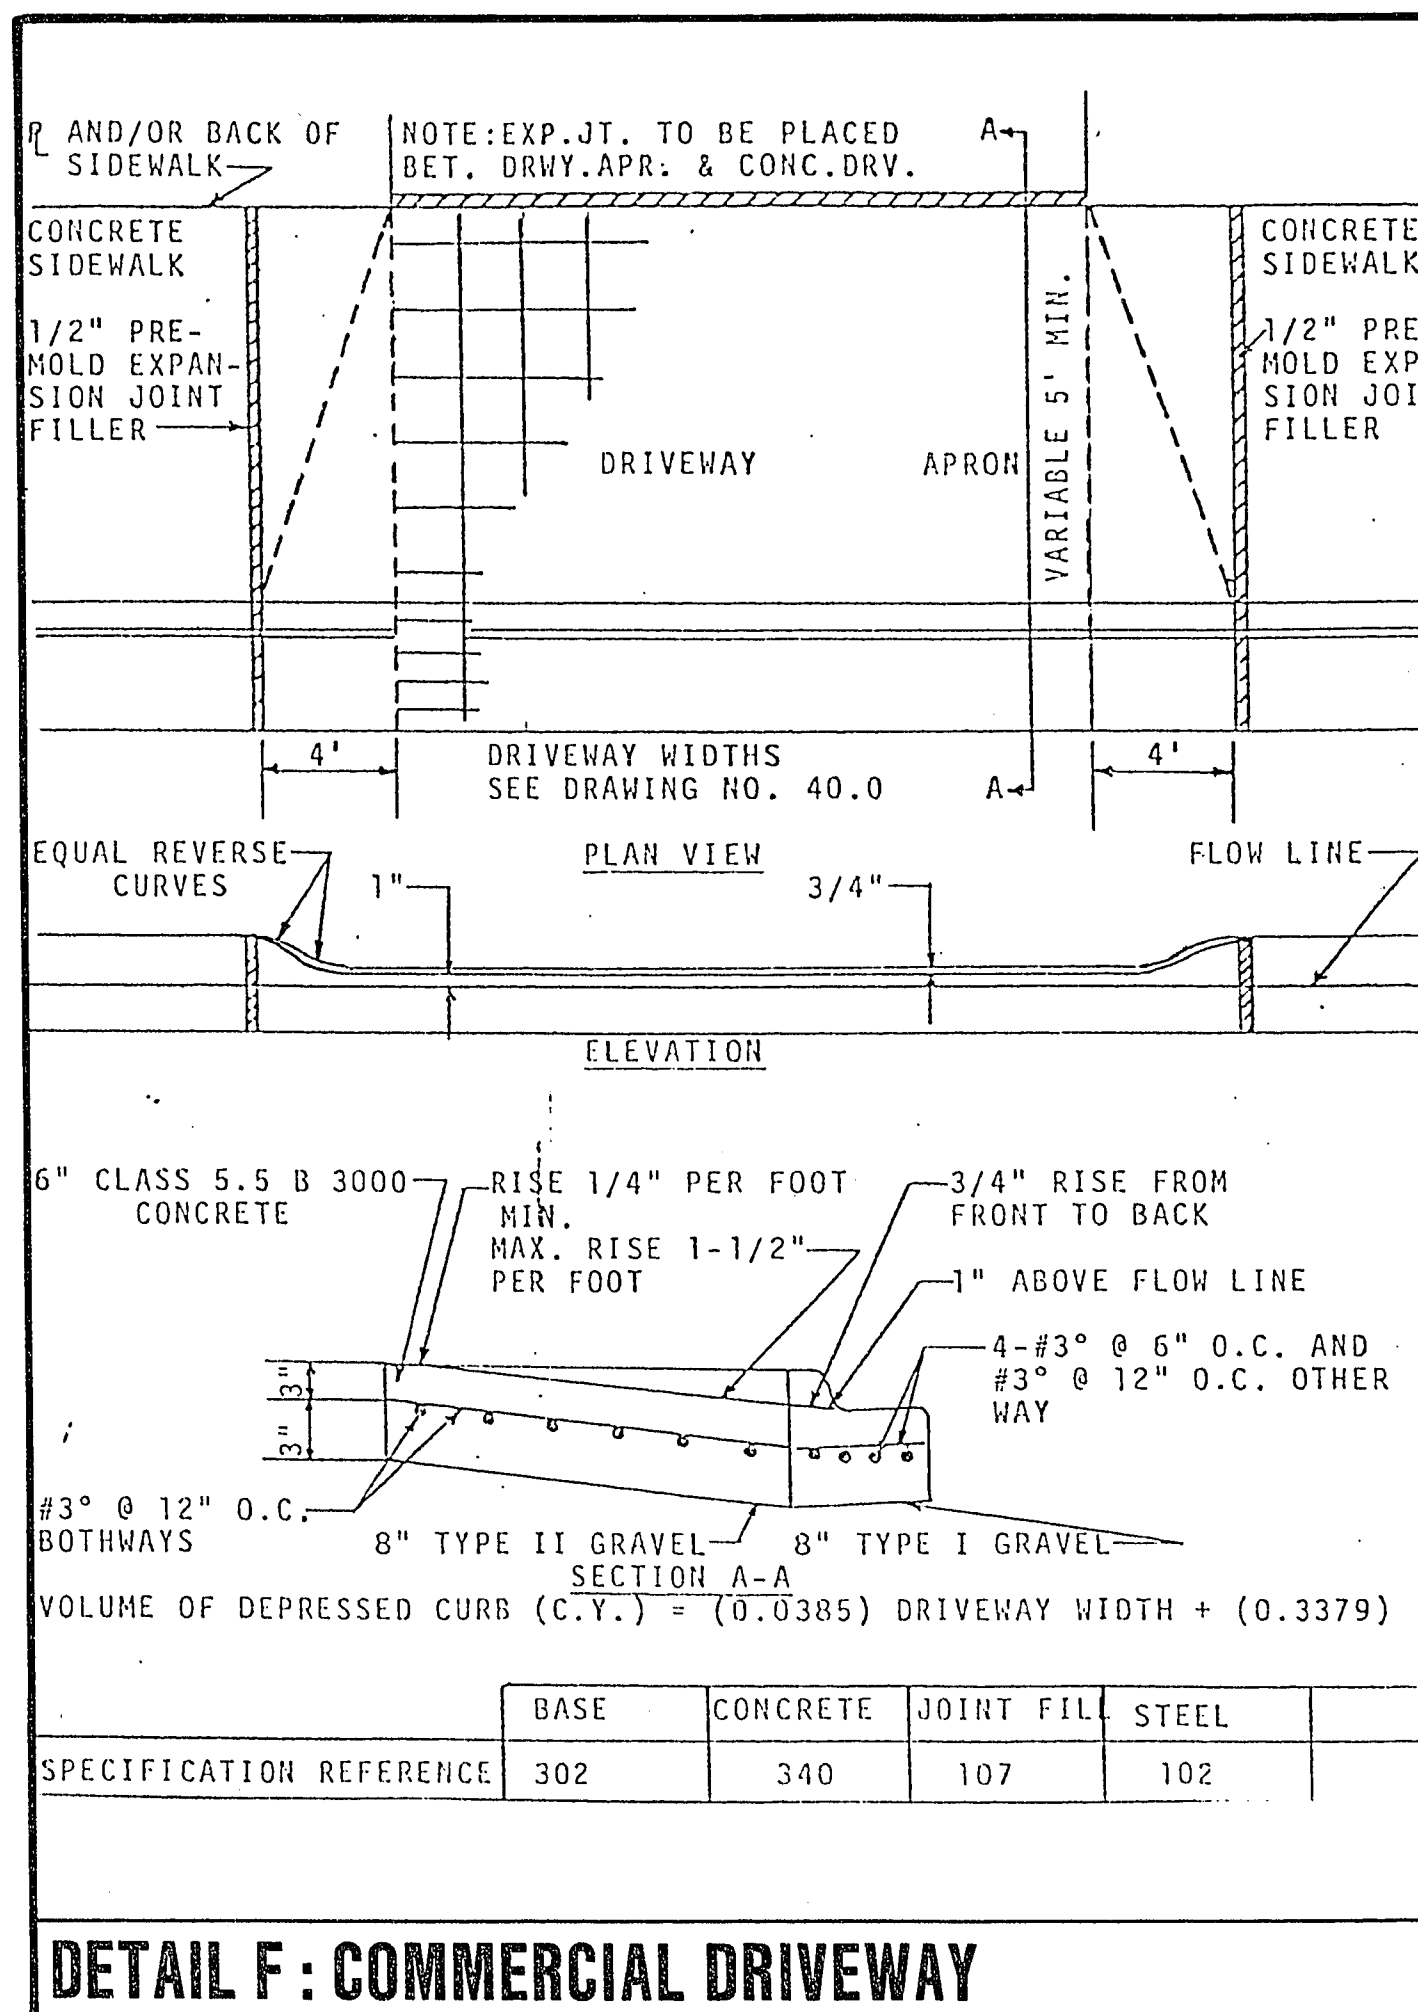
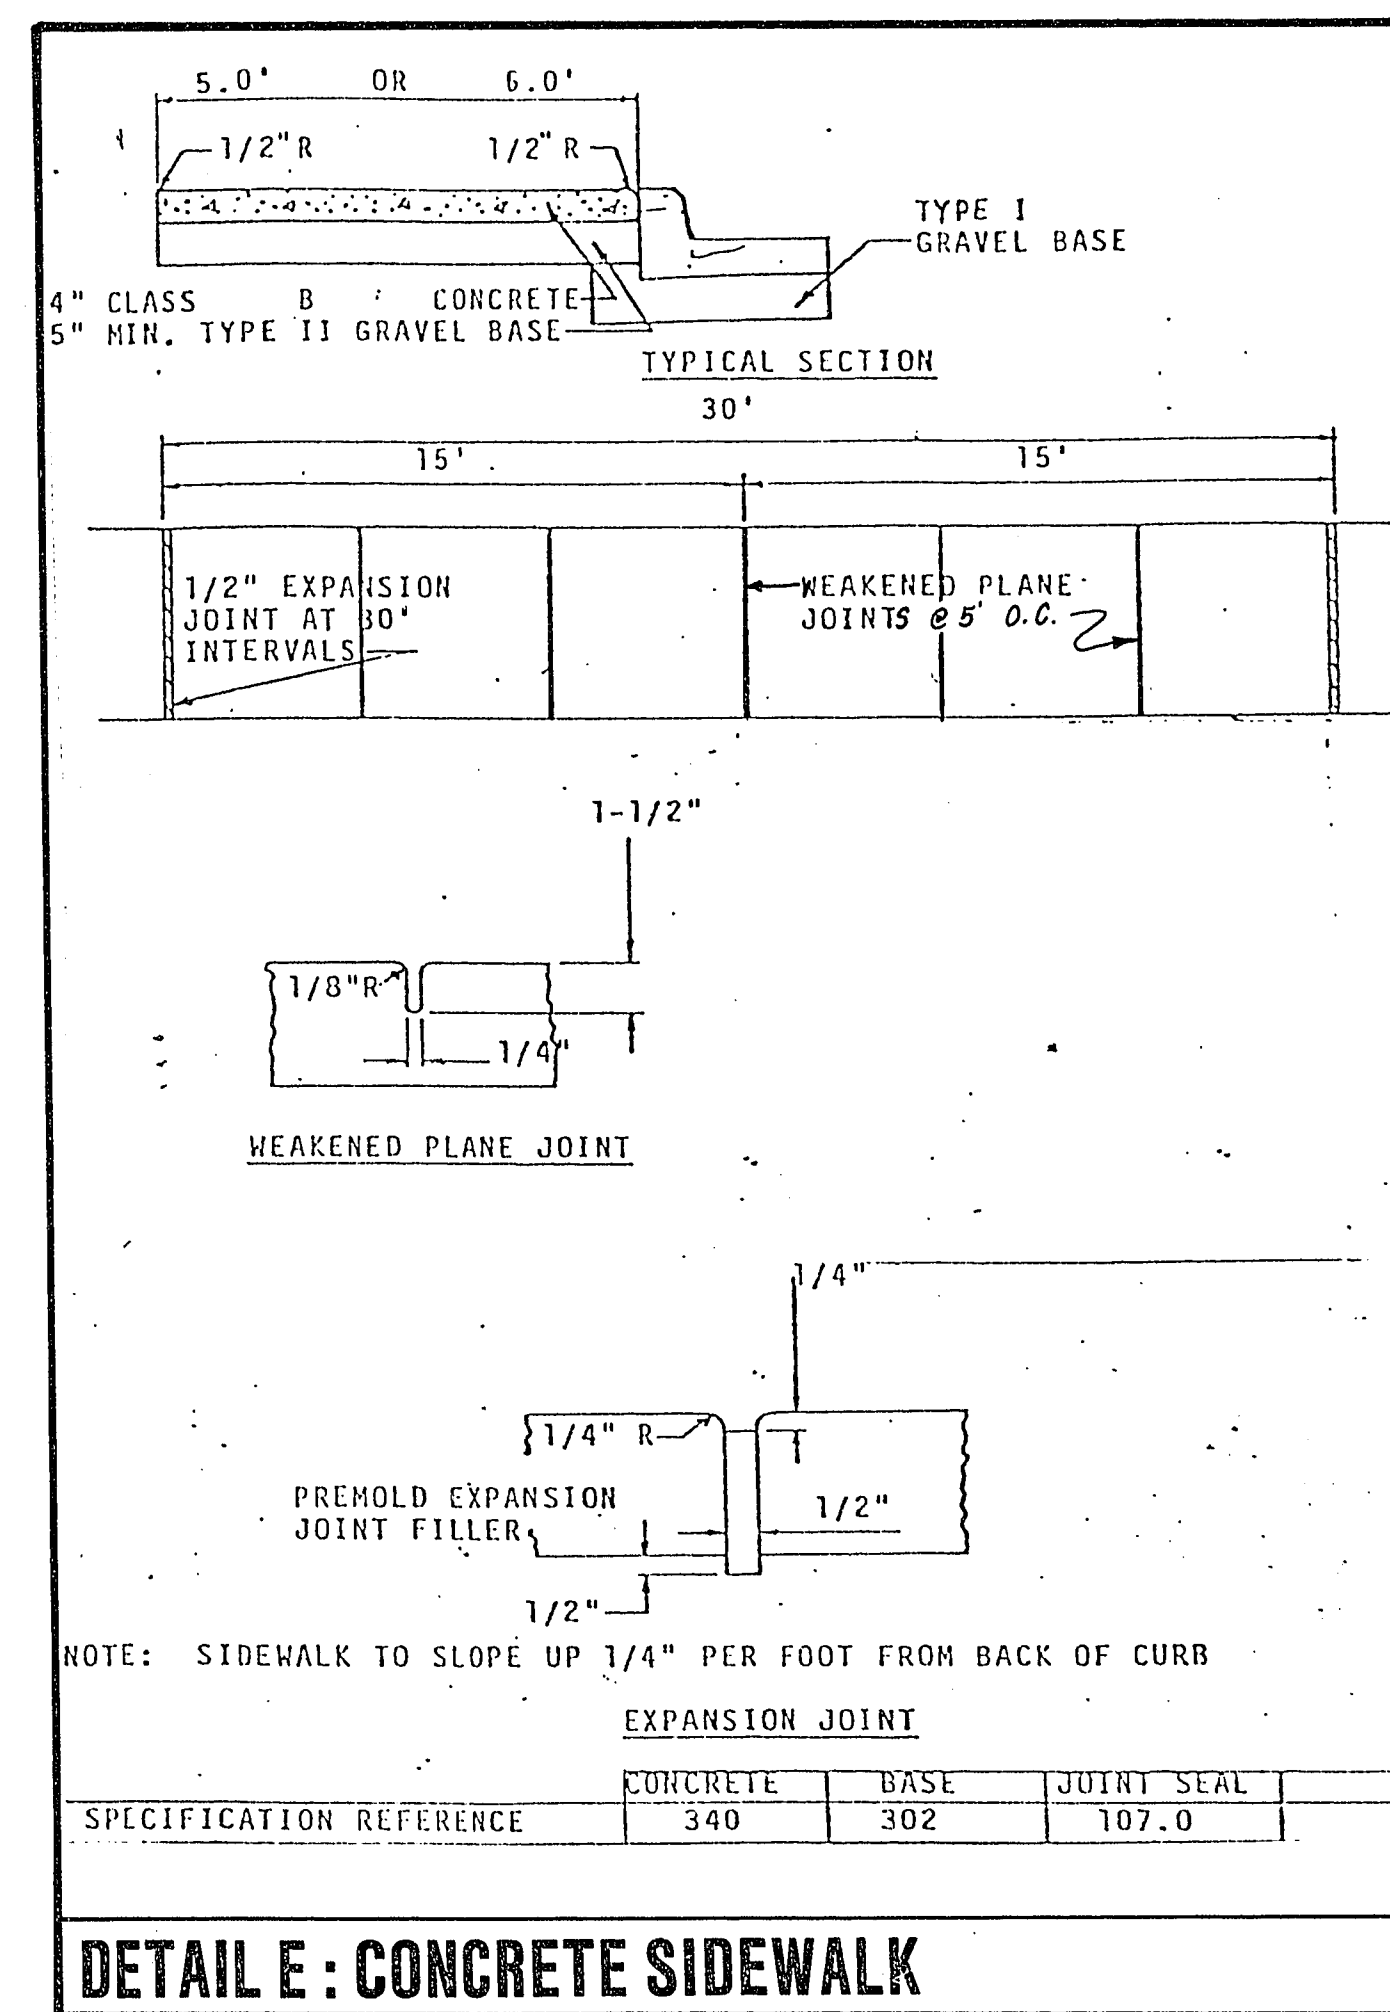
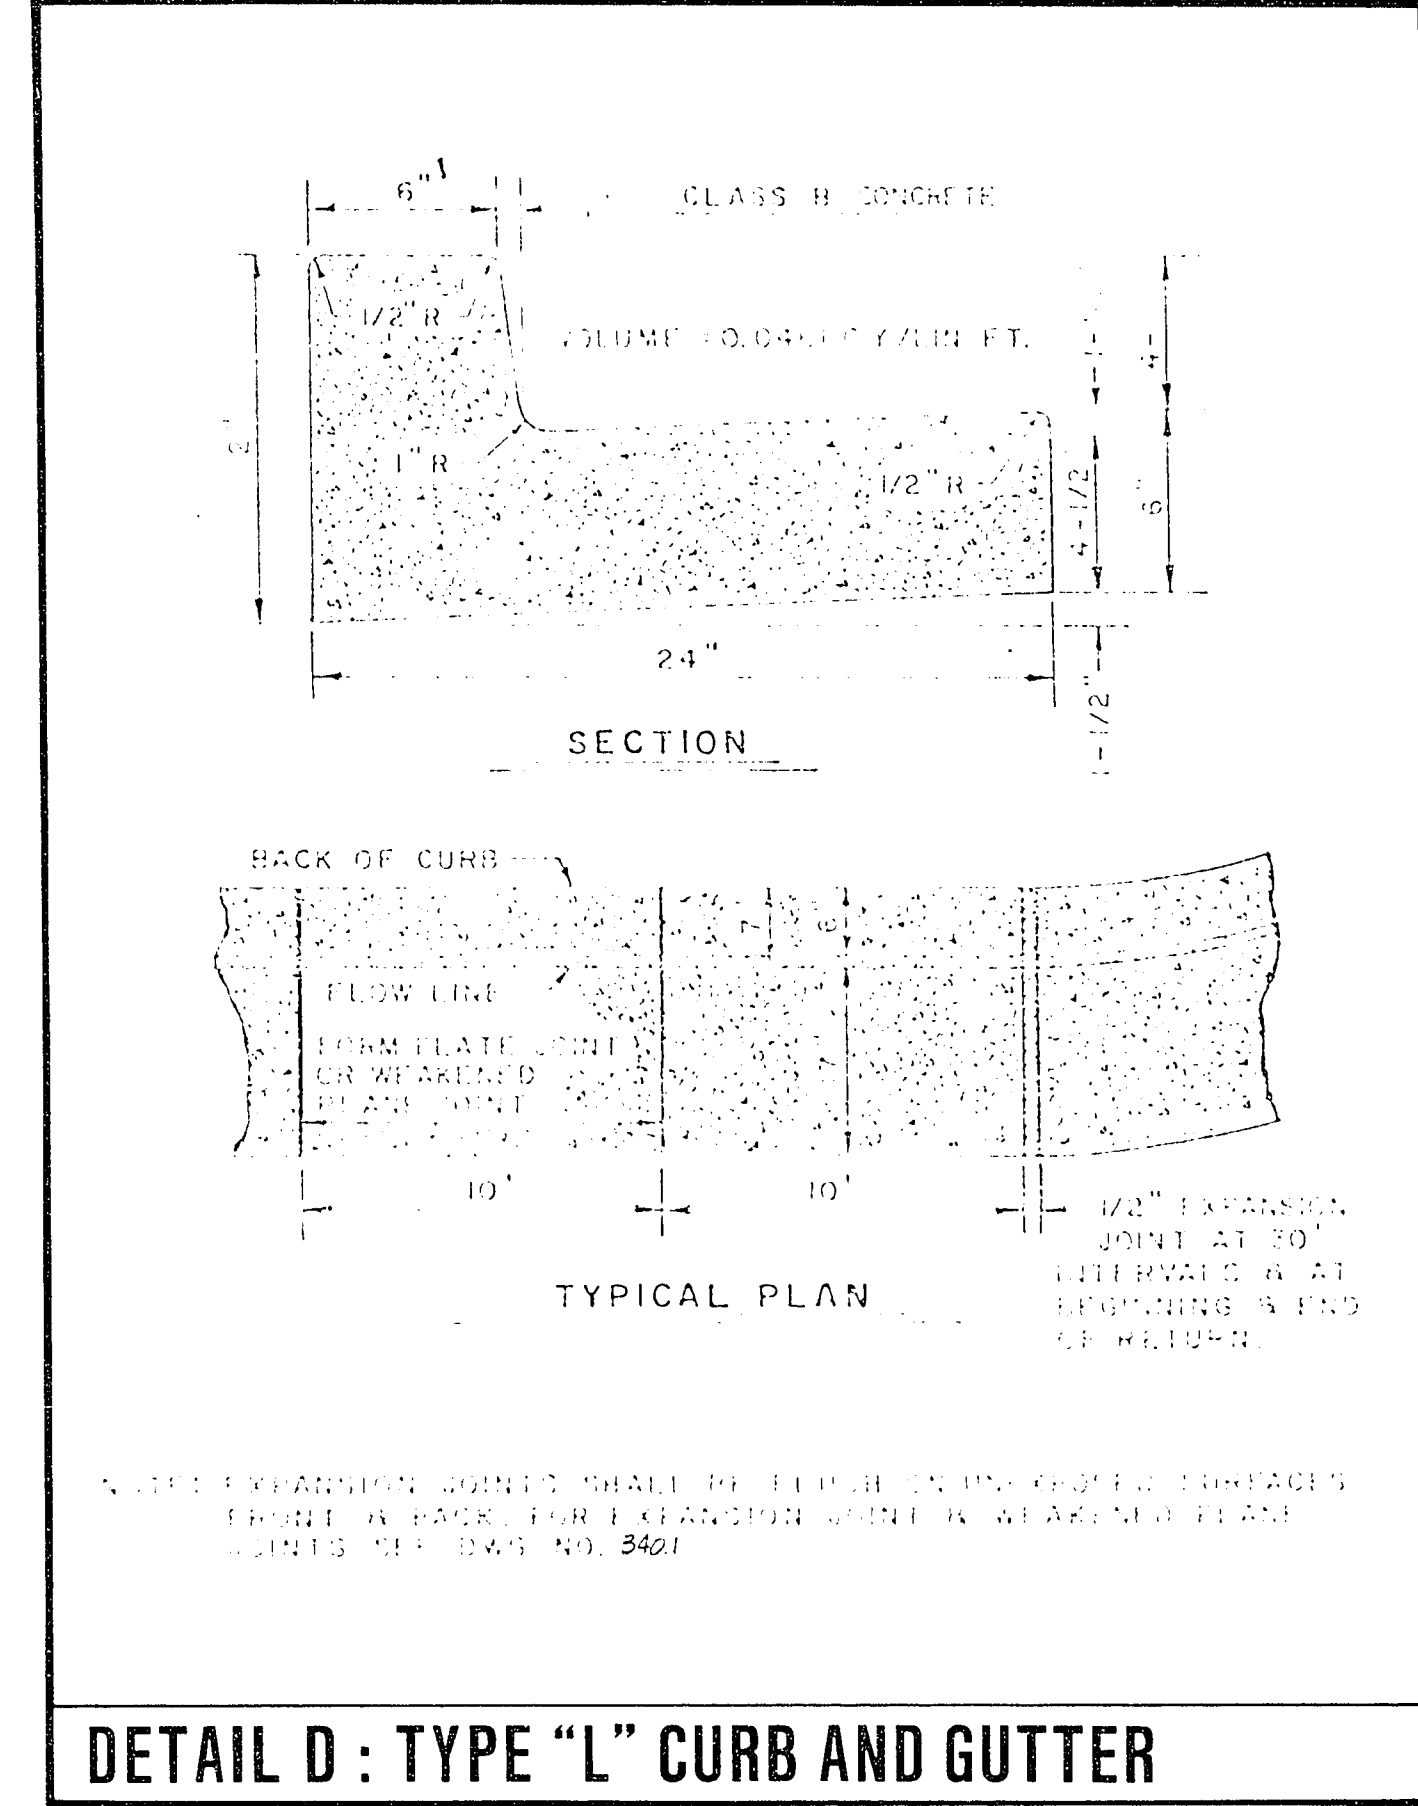
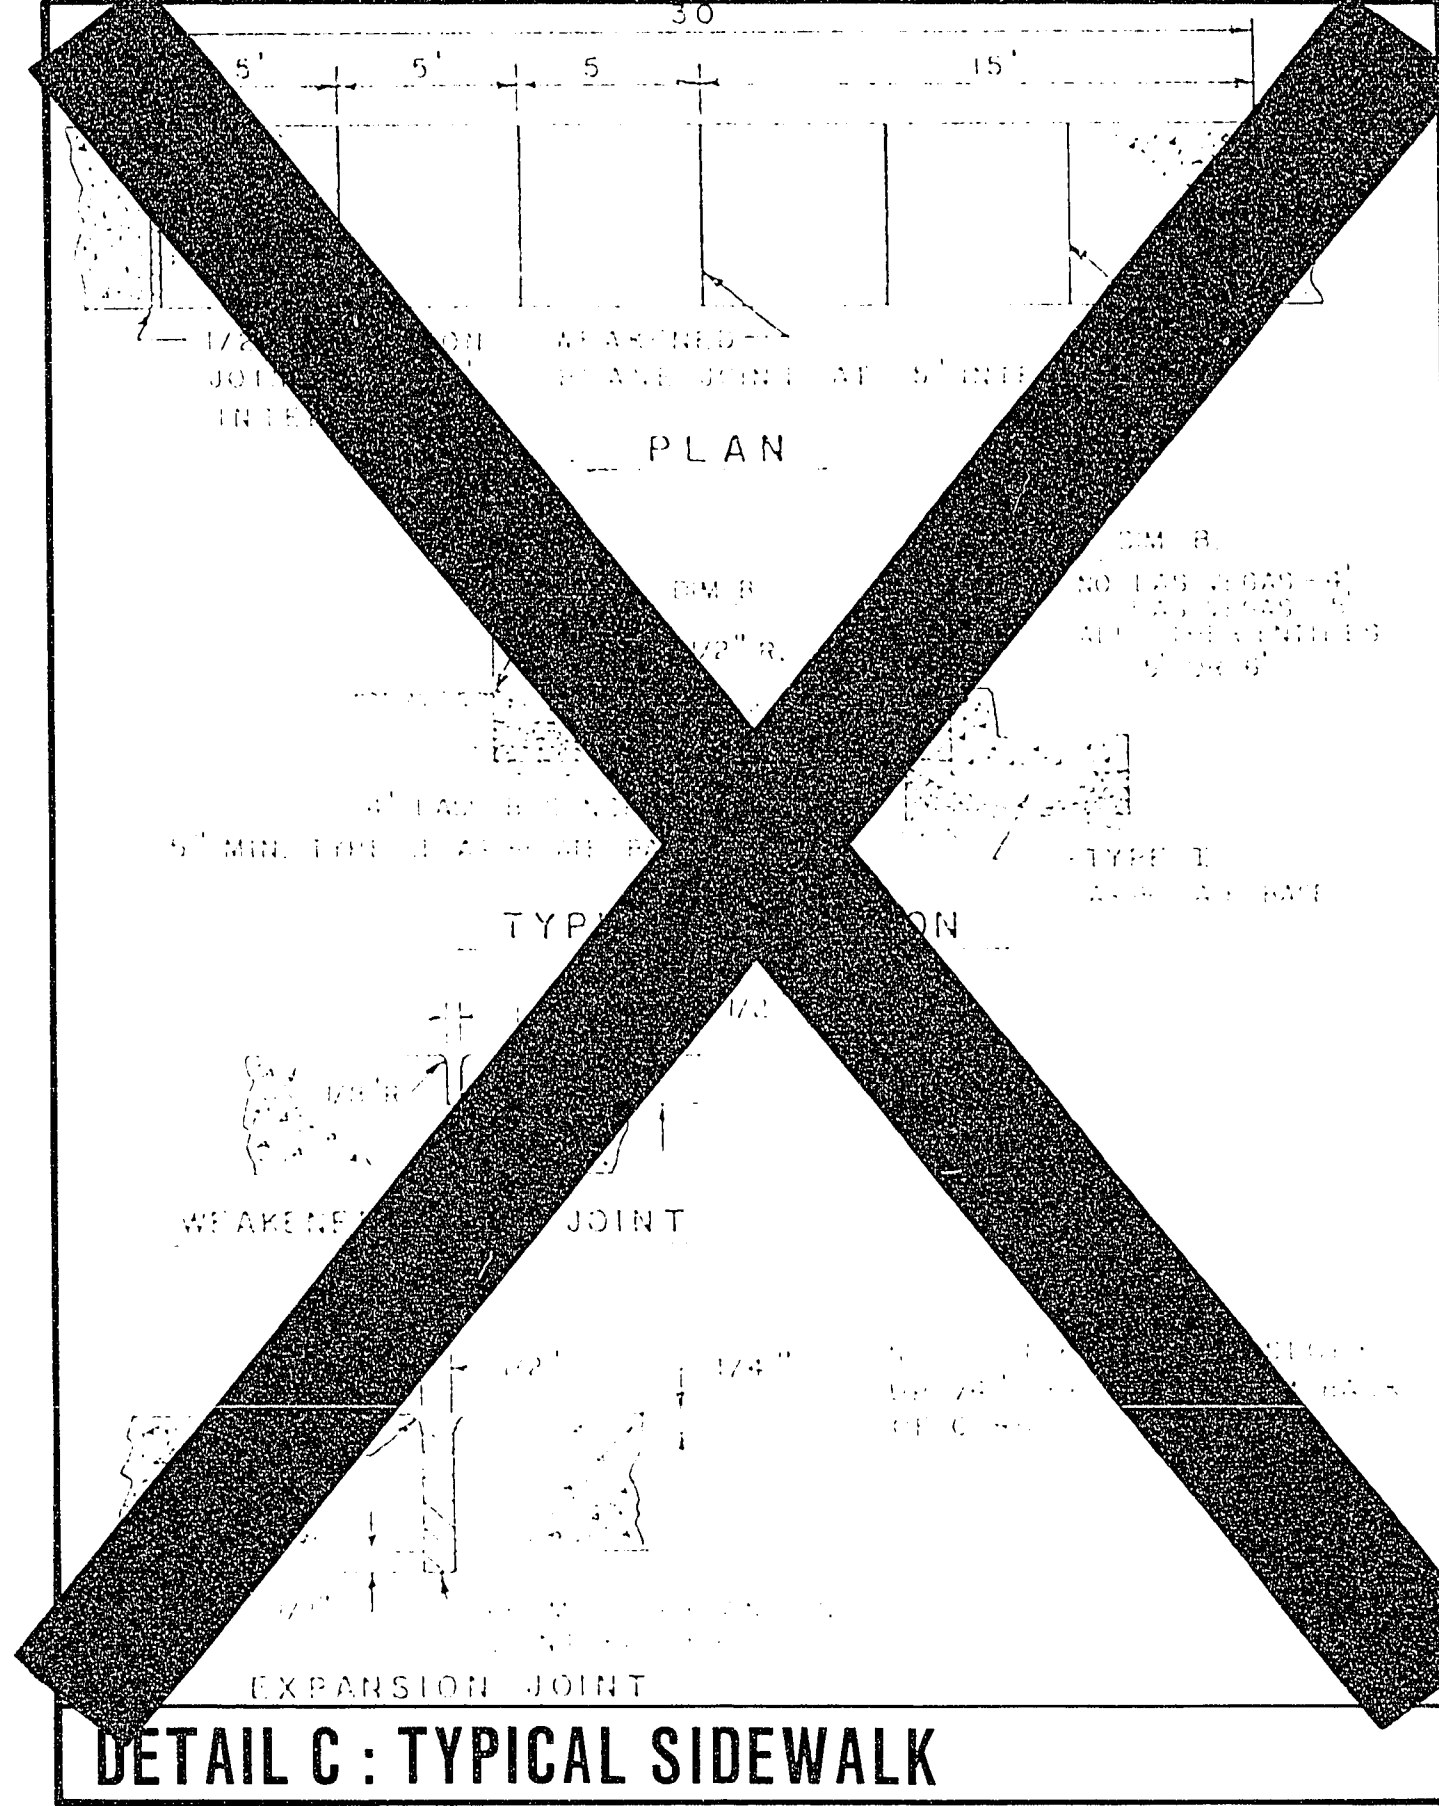
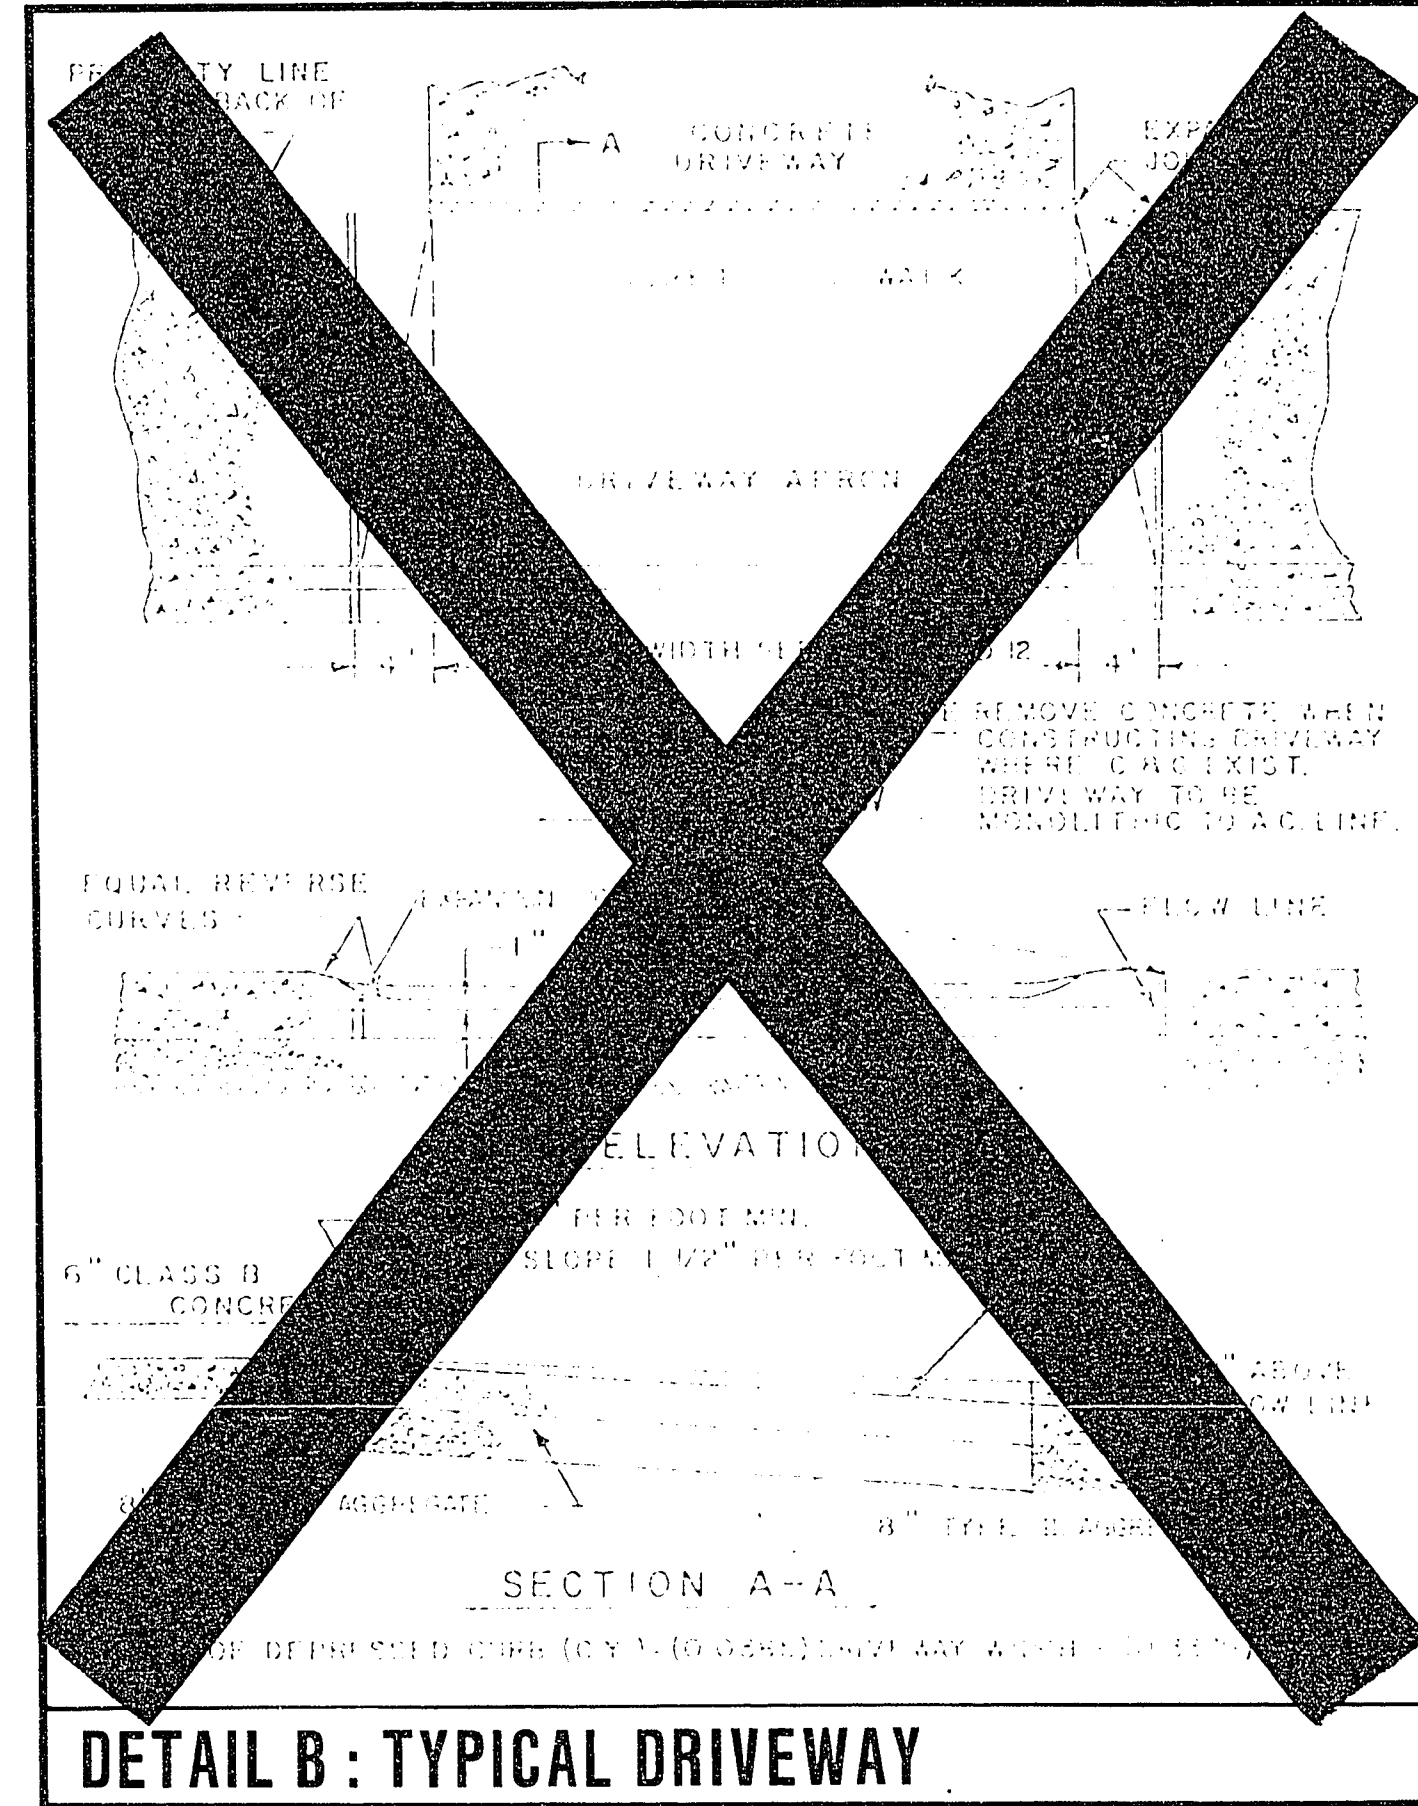


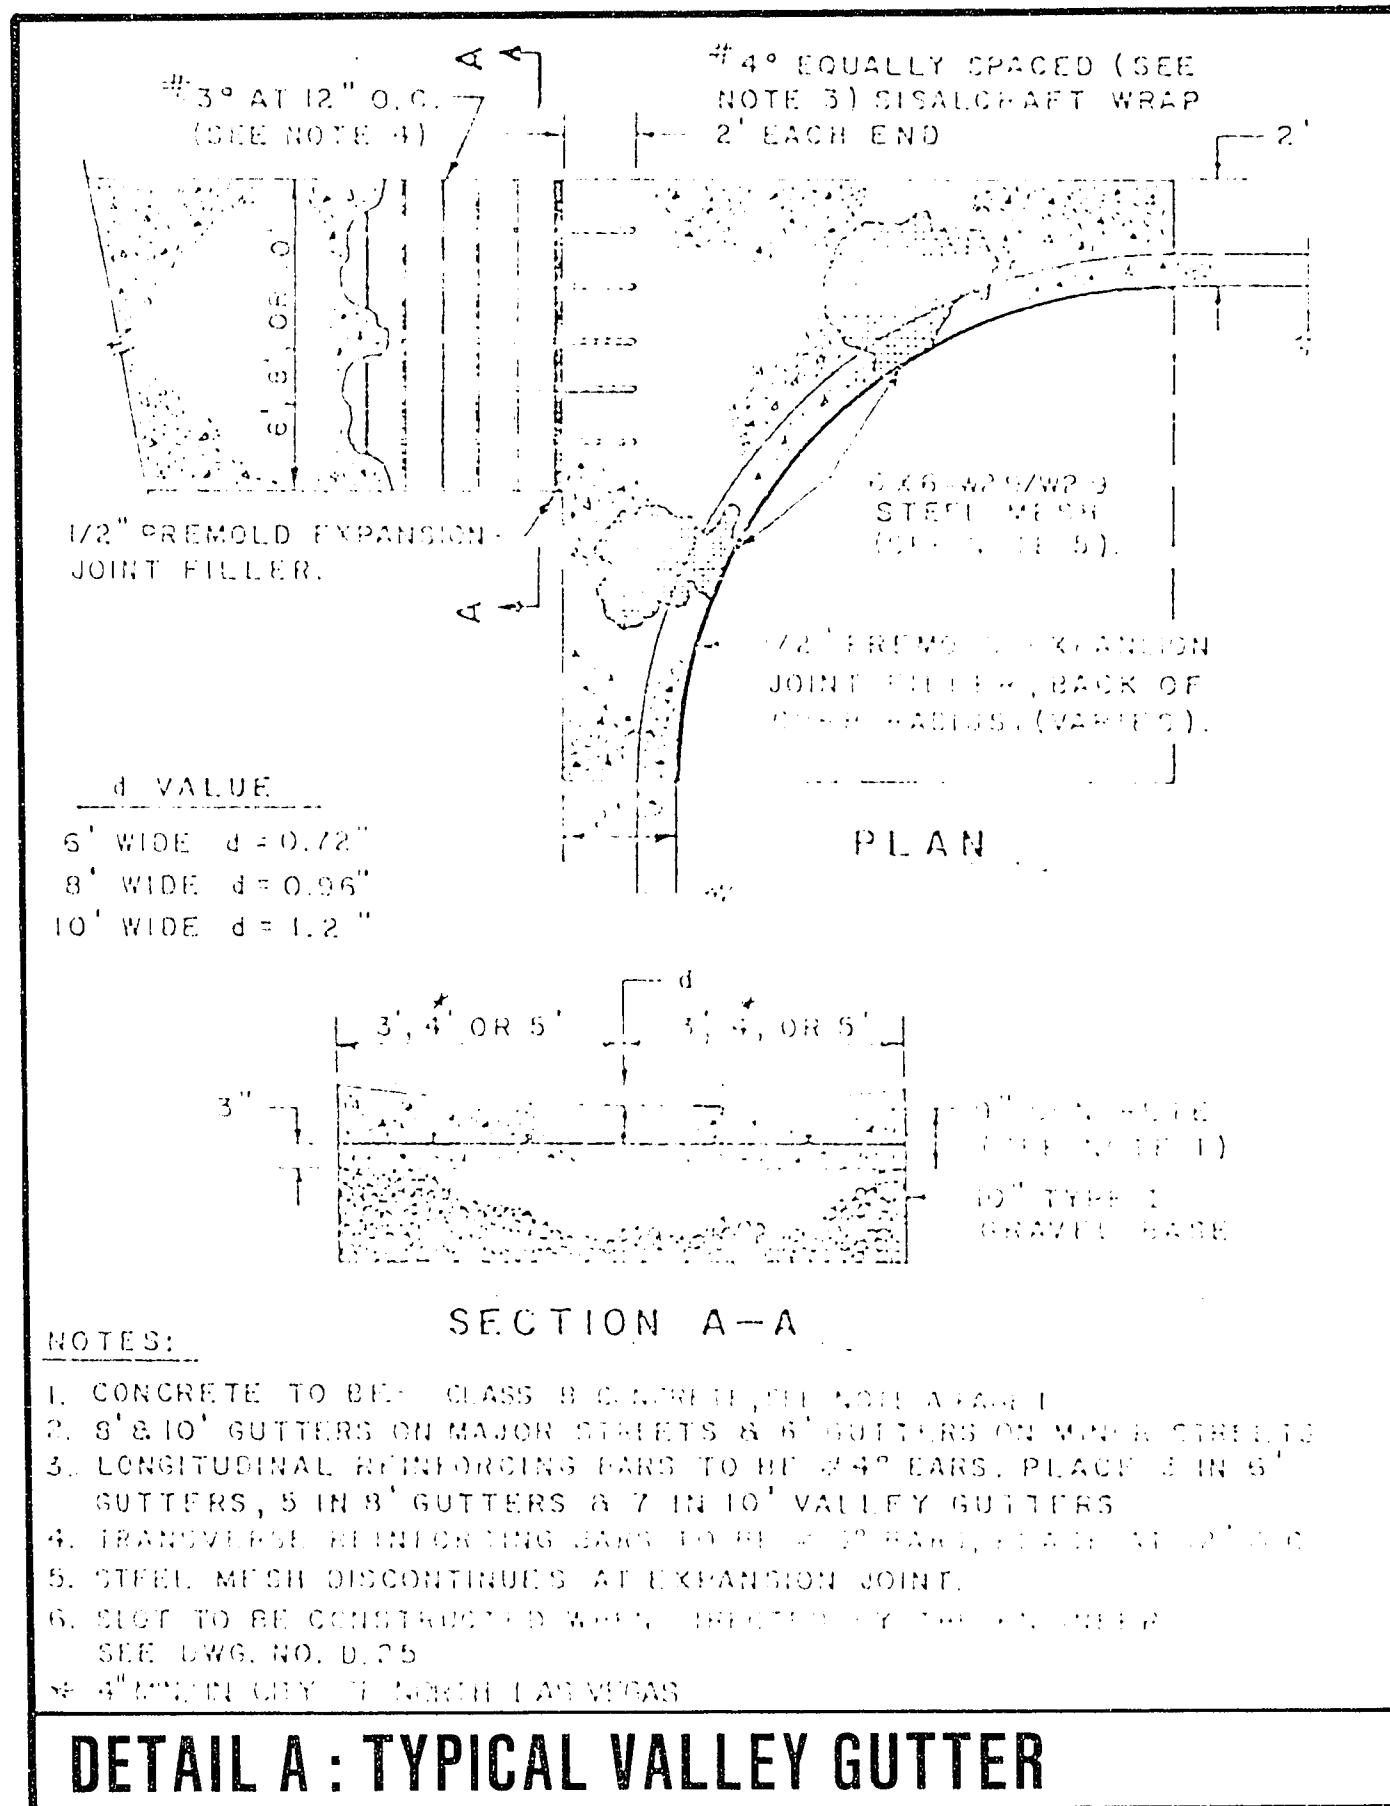

APPROVALS	
<i>[Signature]</i> C.L.V. City Engineer	12/9/82 Date
<i>[Signature]</i> C.L.V. Chief, Land Development and Flood Control	12/1/82 Date
<i>[Signature]</i> C.L.V. Quality Control	12/1/82 Date

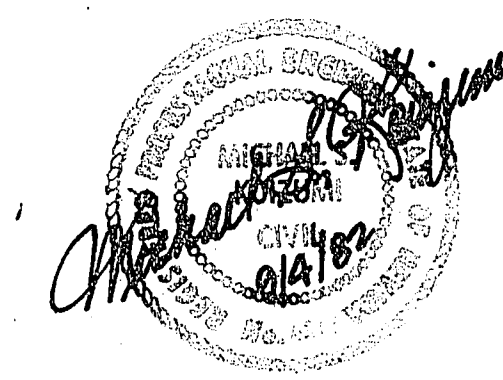

CONSULTING ENGINEERS • PLANNERS
 BUILDING 4, SUITE B
 2800 WEST SAHARA AVENUE
 LAS VEGAS, NEVADA 89102
 PHONE (702) 873-7550






vtm nevada

DETAIL SHEET

DESERT CACTUS
 (A CONDOMINIUM)

W/ NO 2991
 BY RV
 DATE AUG, 1982
 SCALE NONE

SHEET
 2
 OF 7 SHEETS

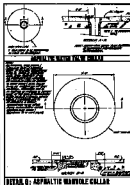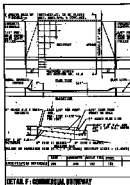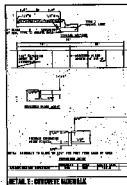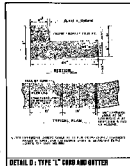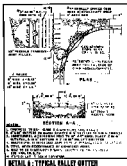

APPROVALS	








