



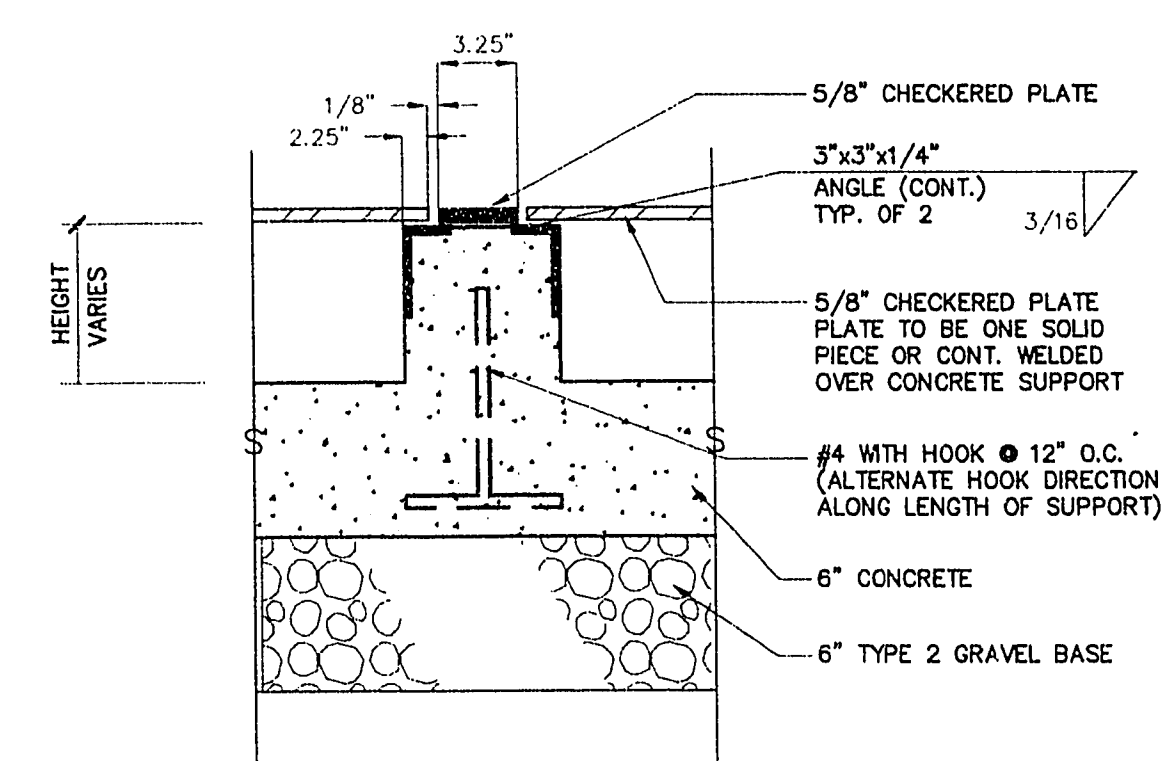


FOR ADDITIONAL DESIGN REQUIREMENTS SEE USD #236

A _____

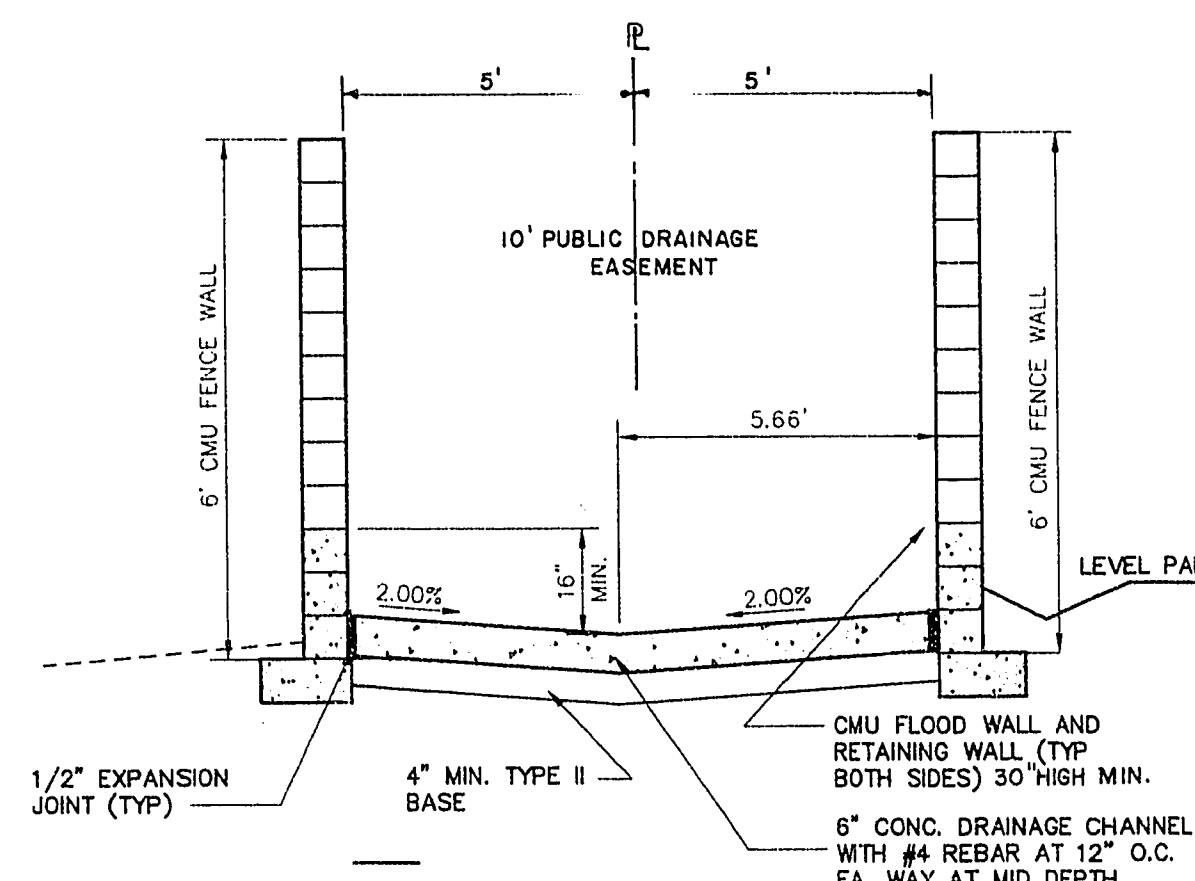


9 CONCRETE CHANNEL DETAIL


SCALE: NO SCALE

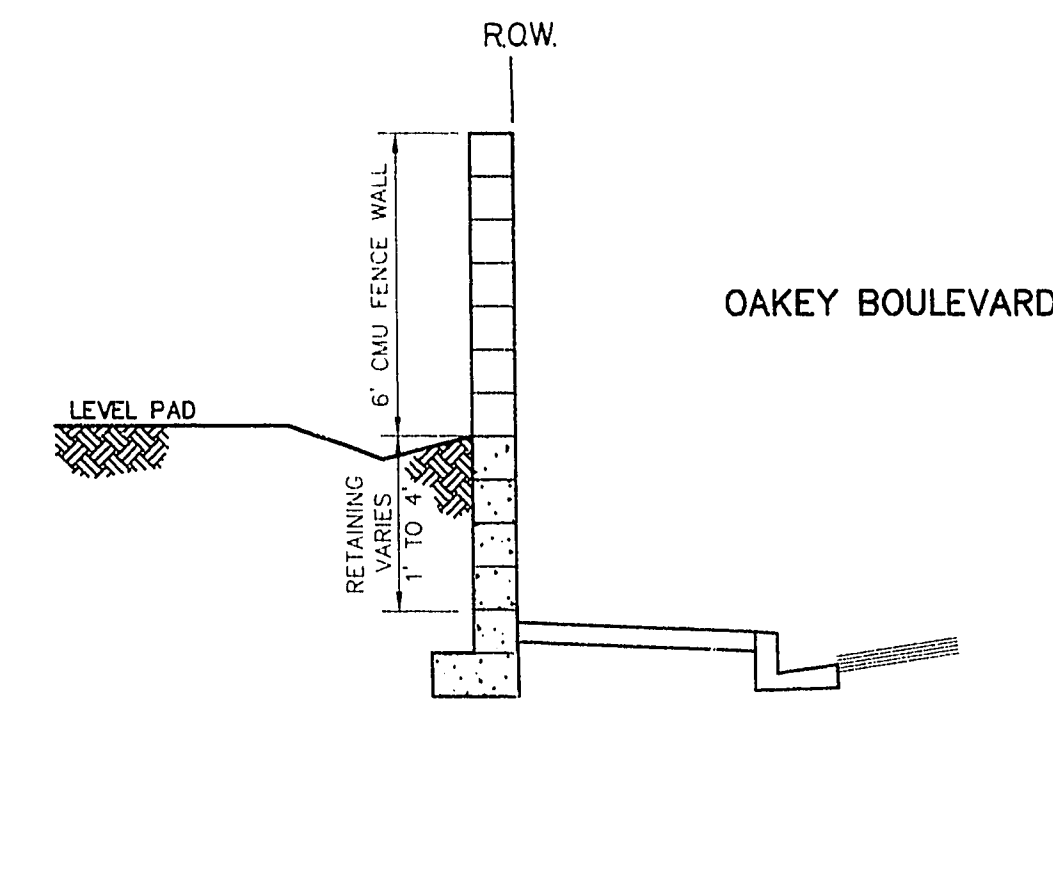

CCD4 5 CORNER SIDE YARD WITH RETAINING DETAIL
SCALE: NO SCALE

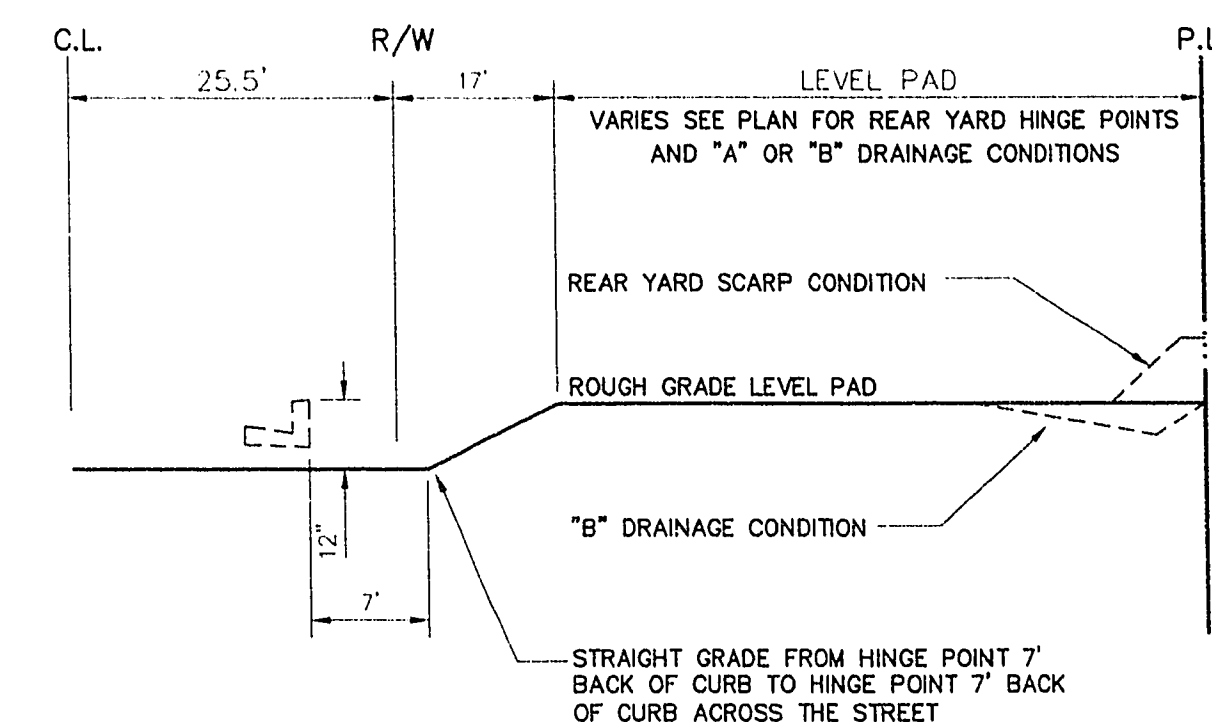


1 PAD GRADING SECTION
SCALE: NO SCALE

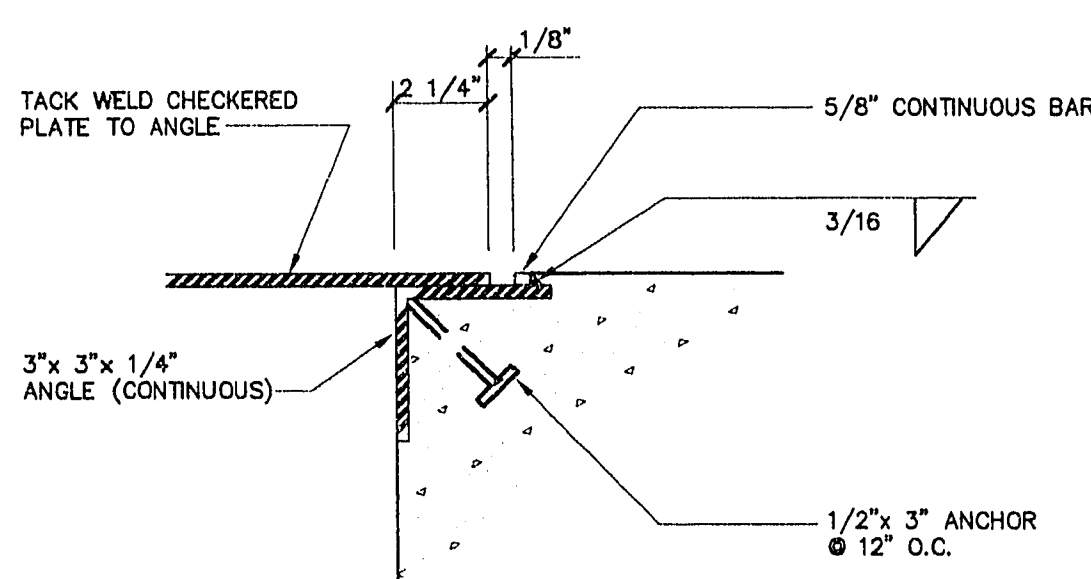


FOR ADDITIONAL DESIGN REQUIREMENTS SEE USD #233

B

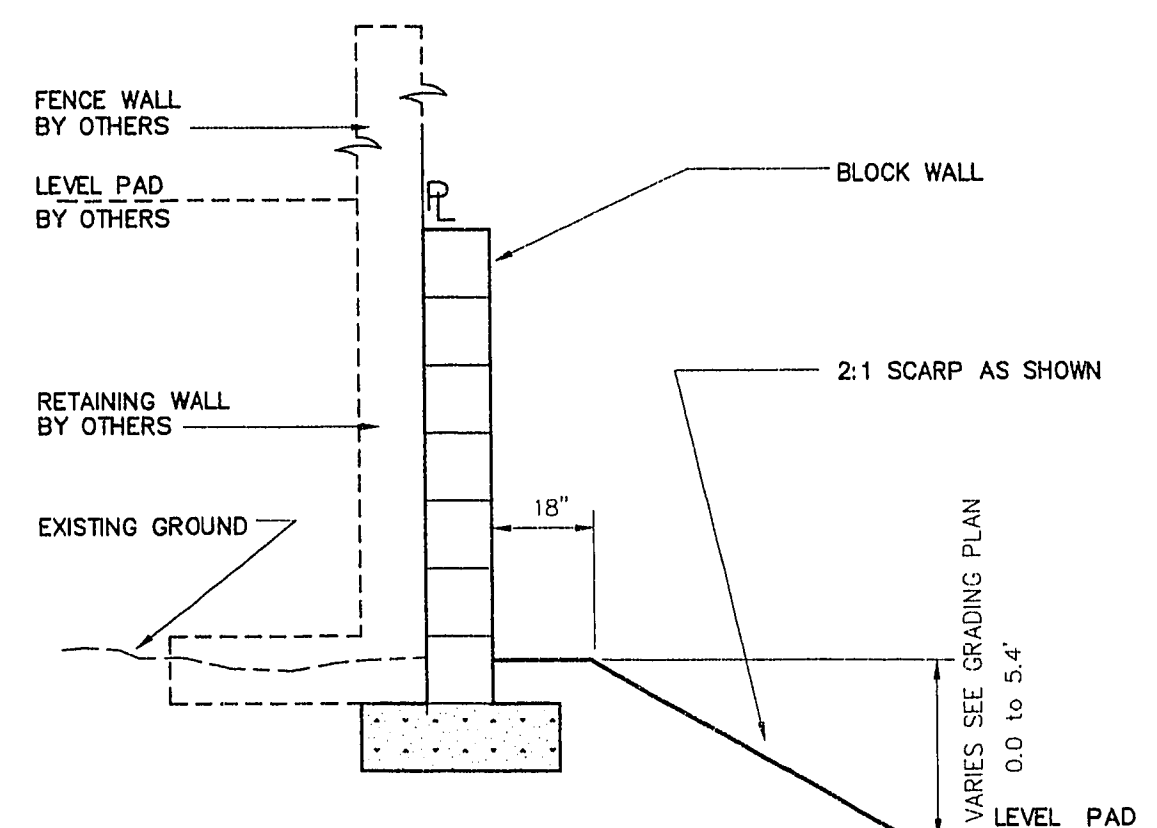


10 REAR YARD DETAIL

SCALE: NO SCALE

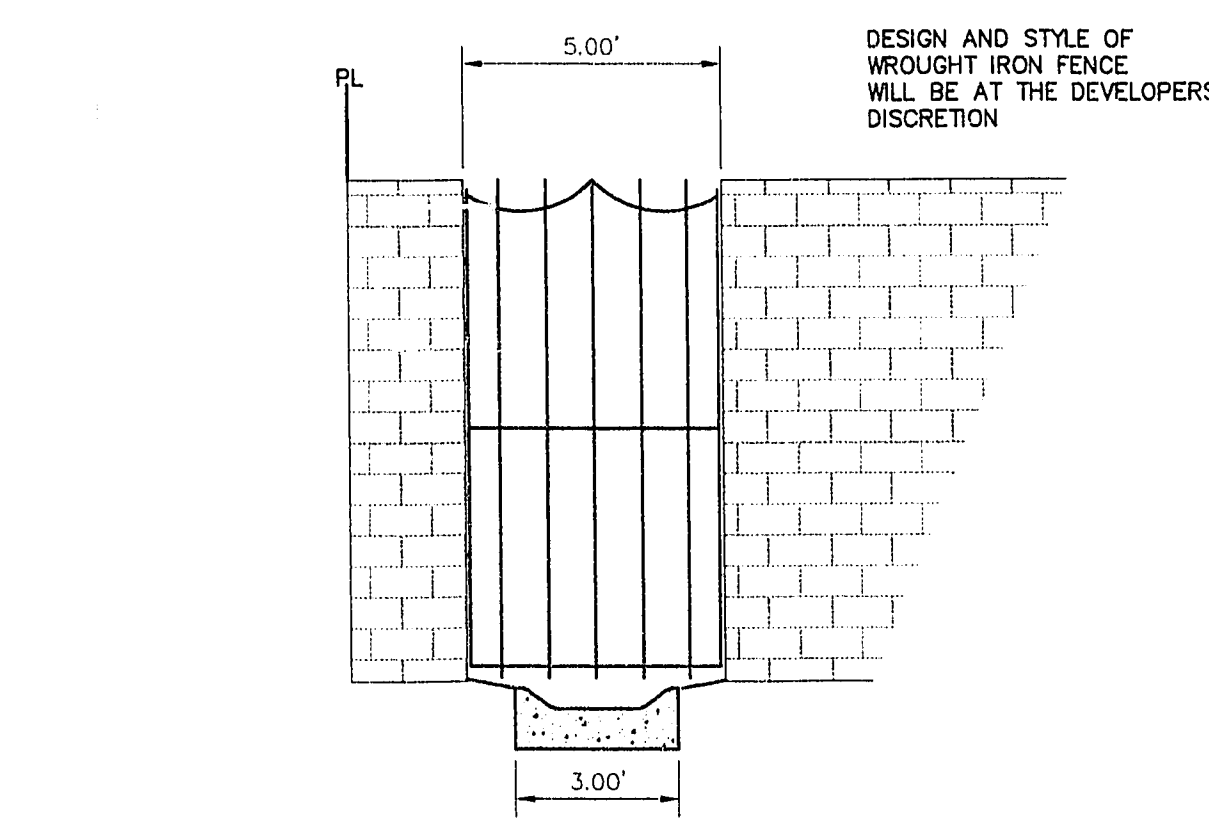


RY (6) WALL OPENING
SCALE: NO SCALE

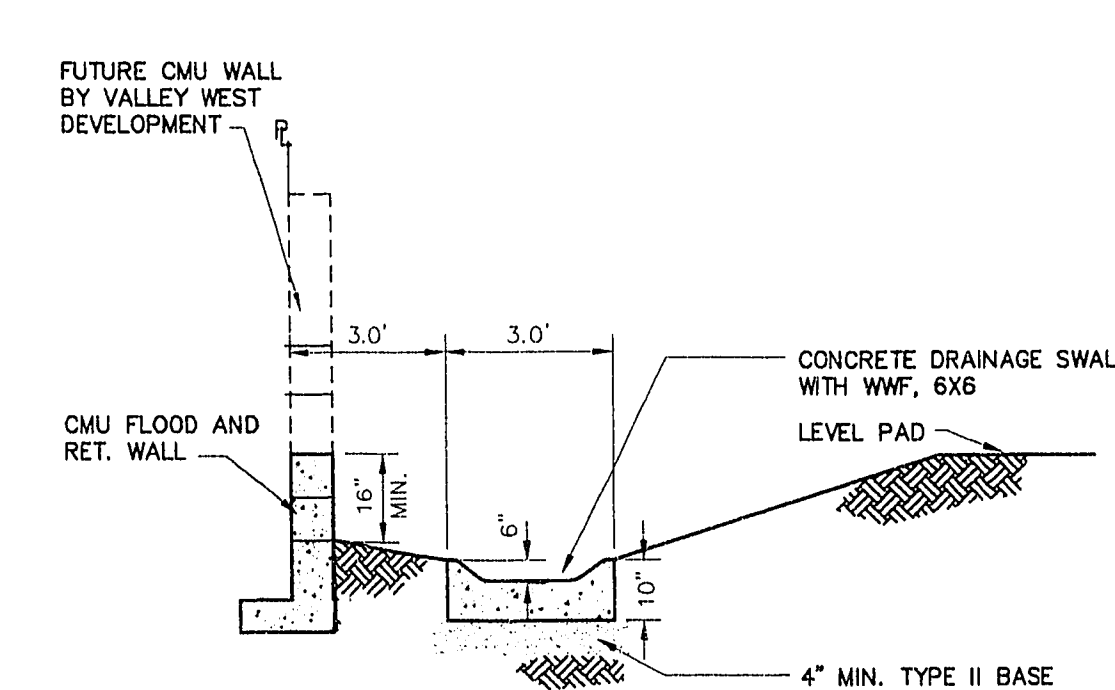


TUC 2 CONCRETE CHANNEL DETAIL

SCALE: NO SCALE

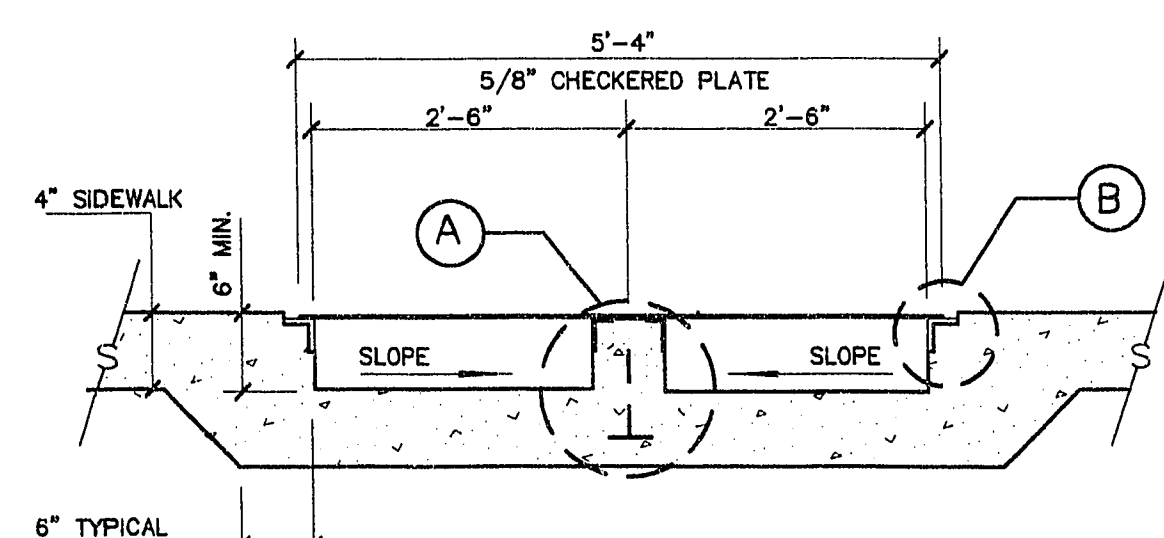


13 SIDEWALK UNDERDRAIN DETAIL

SCALE: NO SCALE

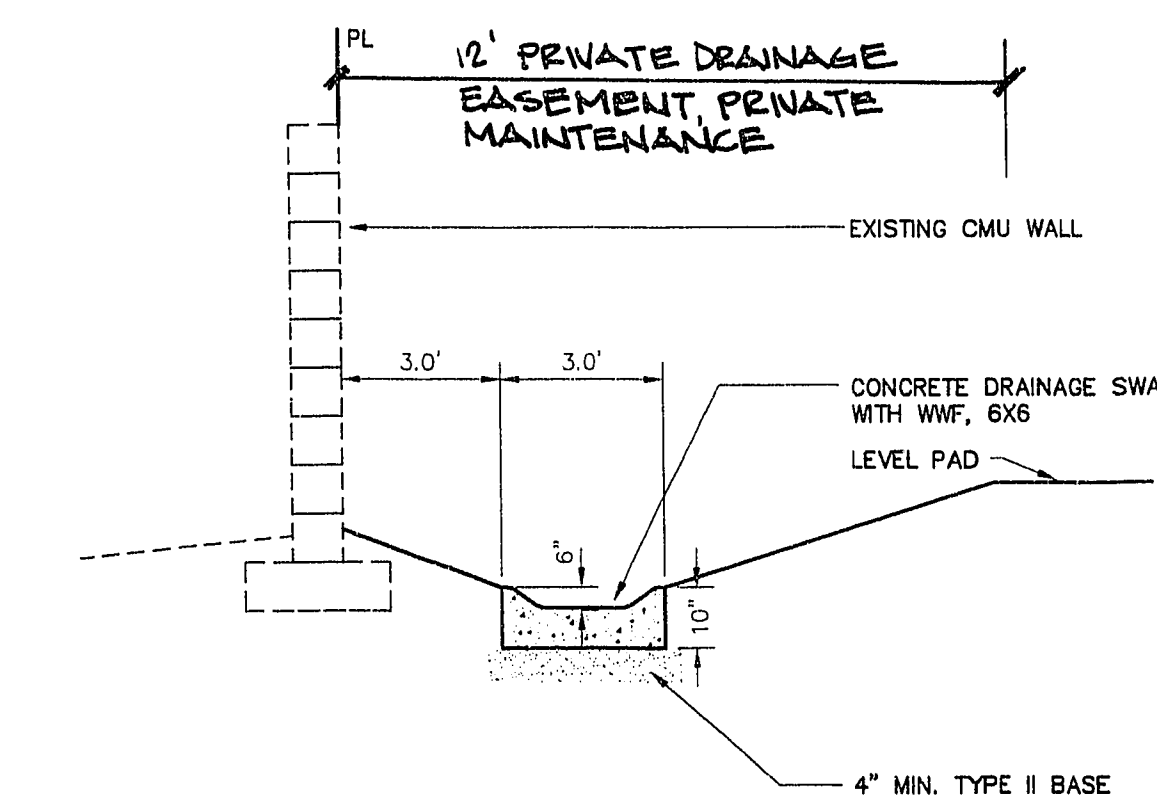


11 TYPICAL CONCRETE SWALE DETAIL


SCALE: NO SCALE

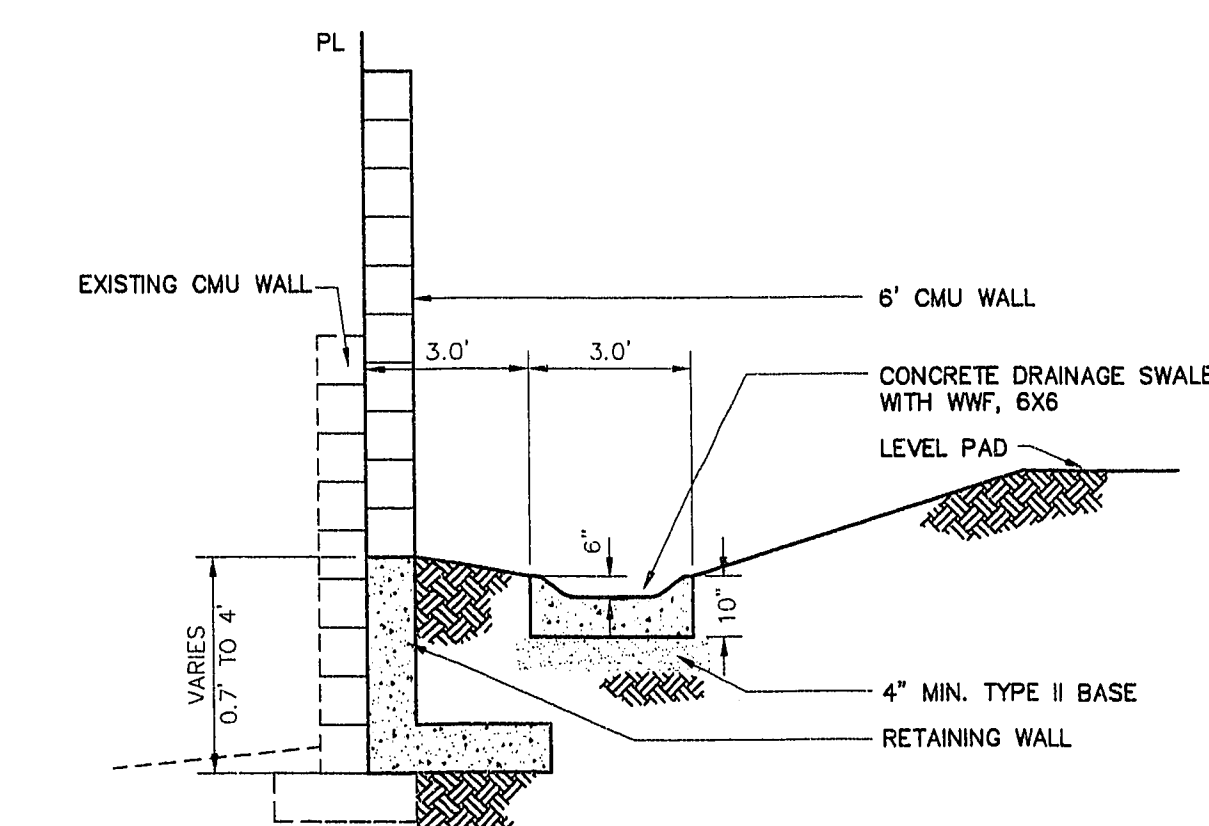

CSWALE 7 RETAINING WALL AND CONCRETE SWALE DETAIL
SCALE: NO SCALE

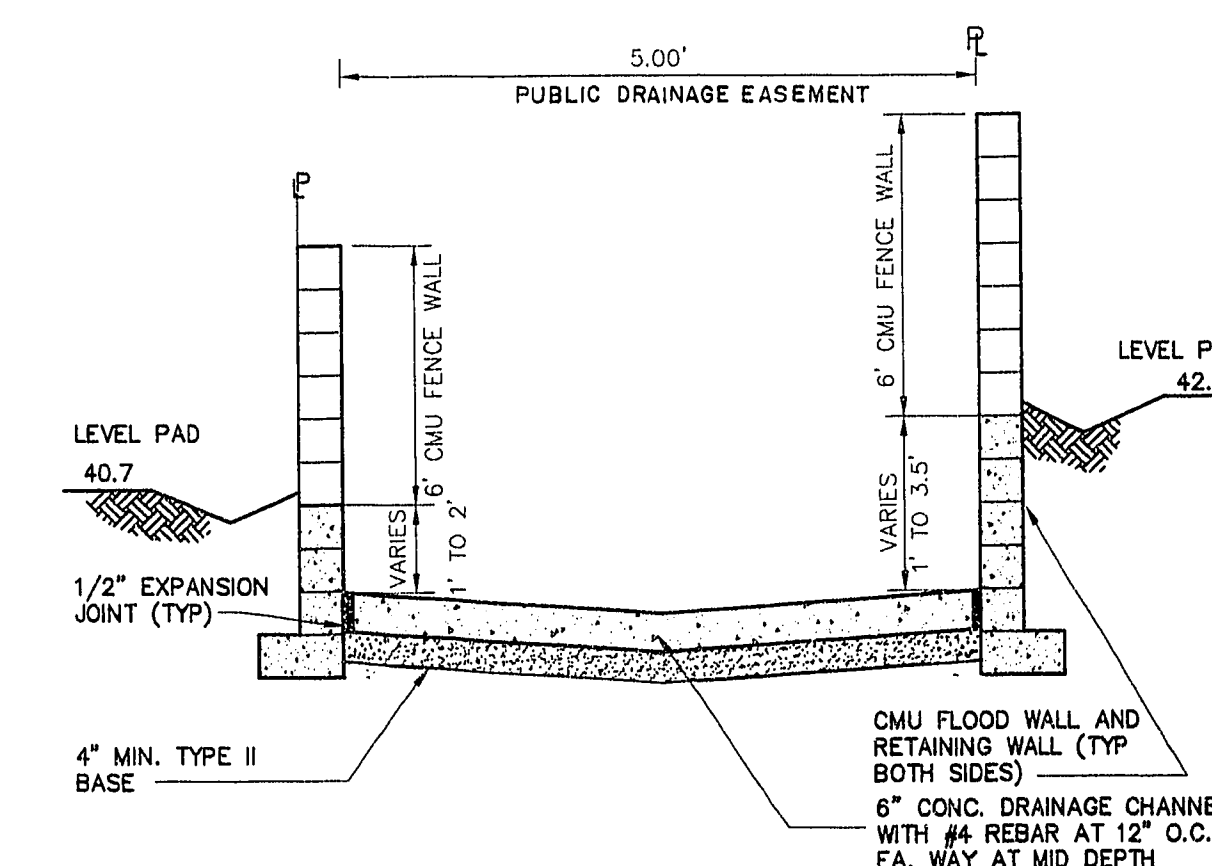


RWCS (3) CONCRETE CHANNEL DETAIL
SCALE: NO SCALE

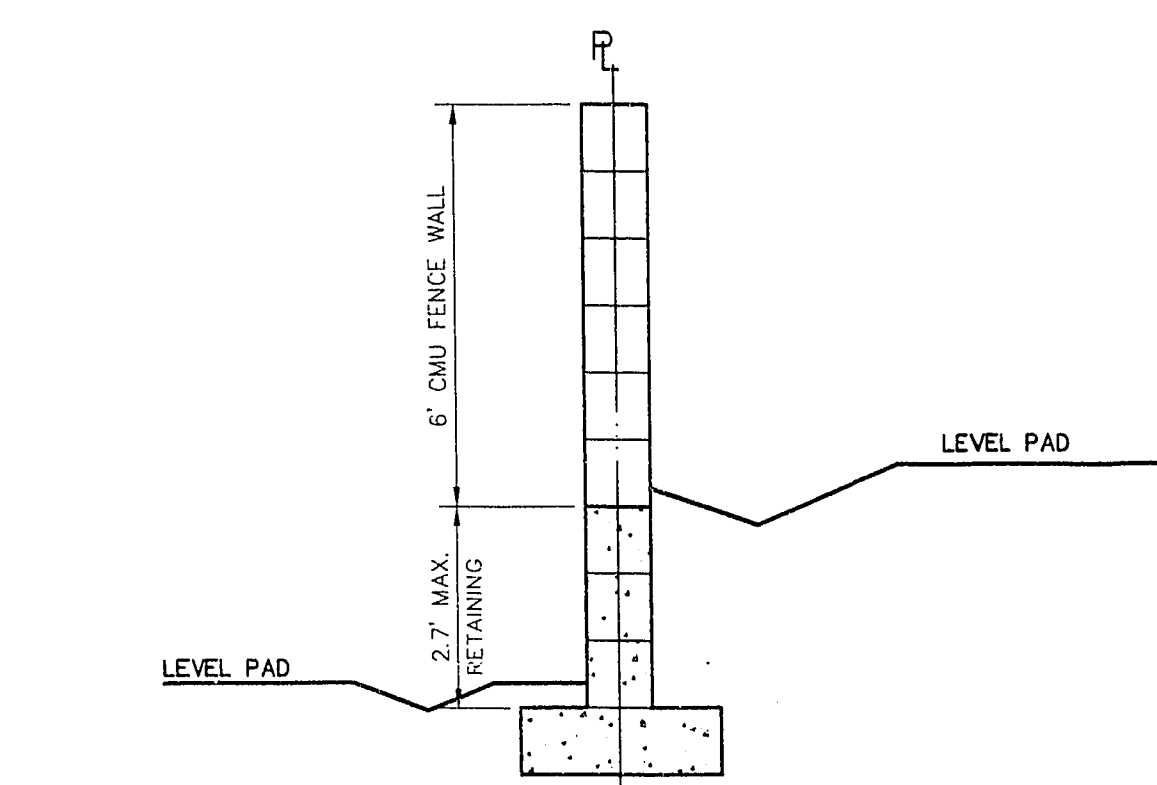


12 SIDE YARD RETAINING DETAIL

SCALE: NO SCALE

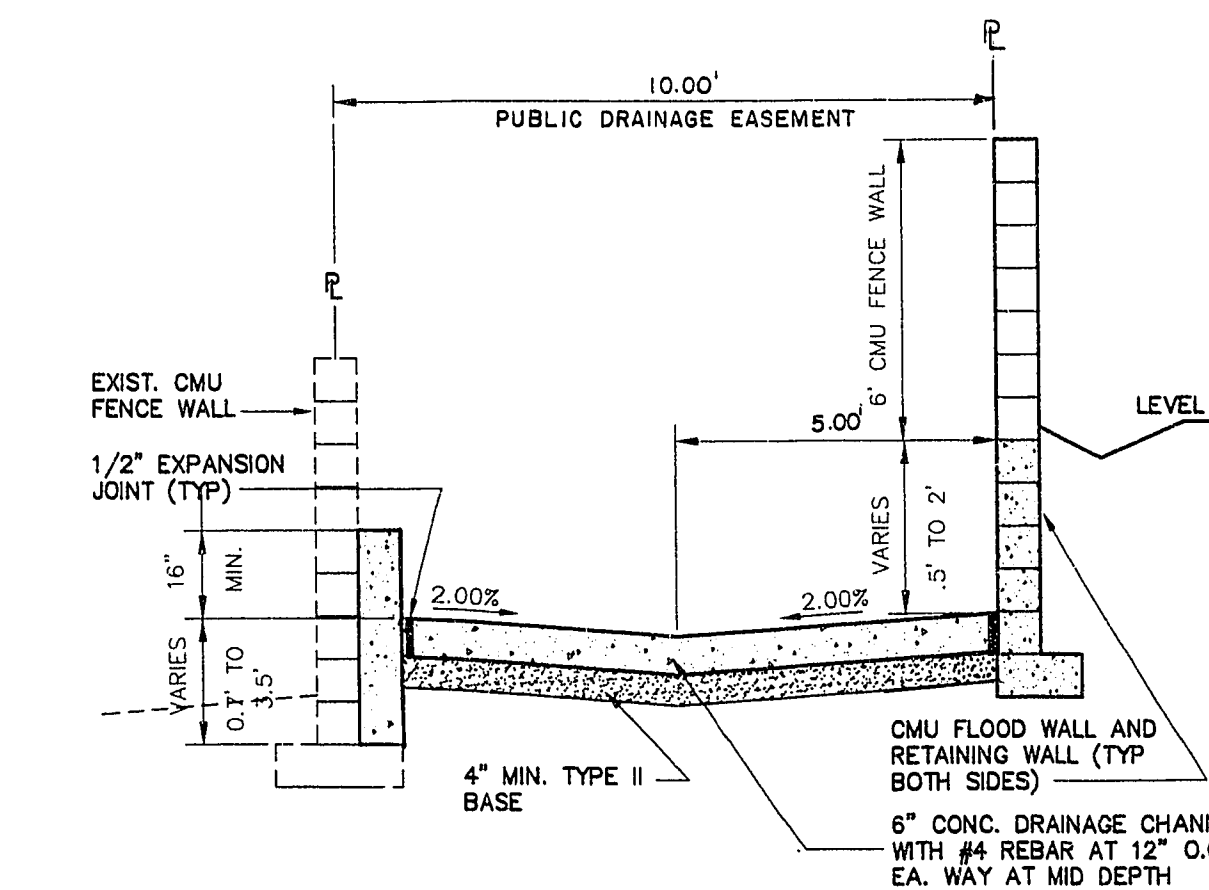

SYR 8 CONCRETE CHANNEL DETAIL

SCALE: NO SCALE

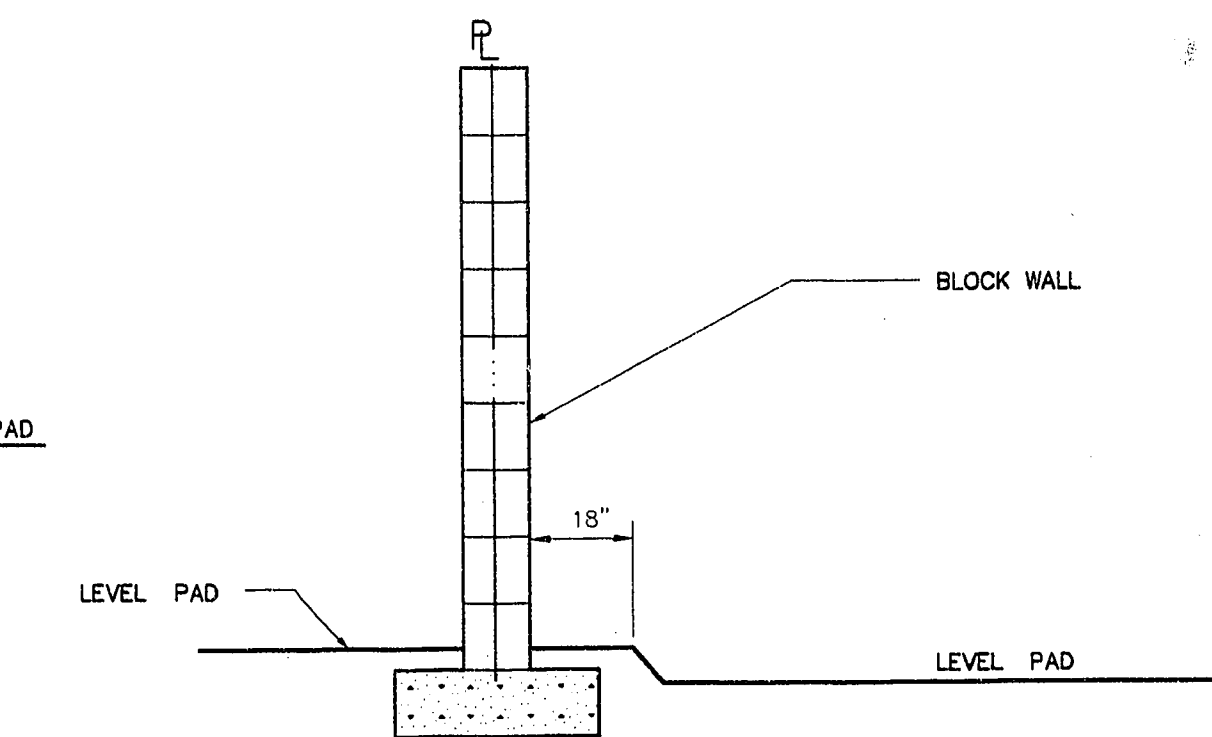

4 TYPICAL SIDE YARD DETAIL
SCALE: NO SCALE