
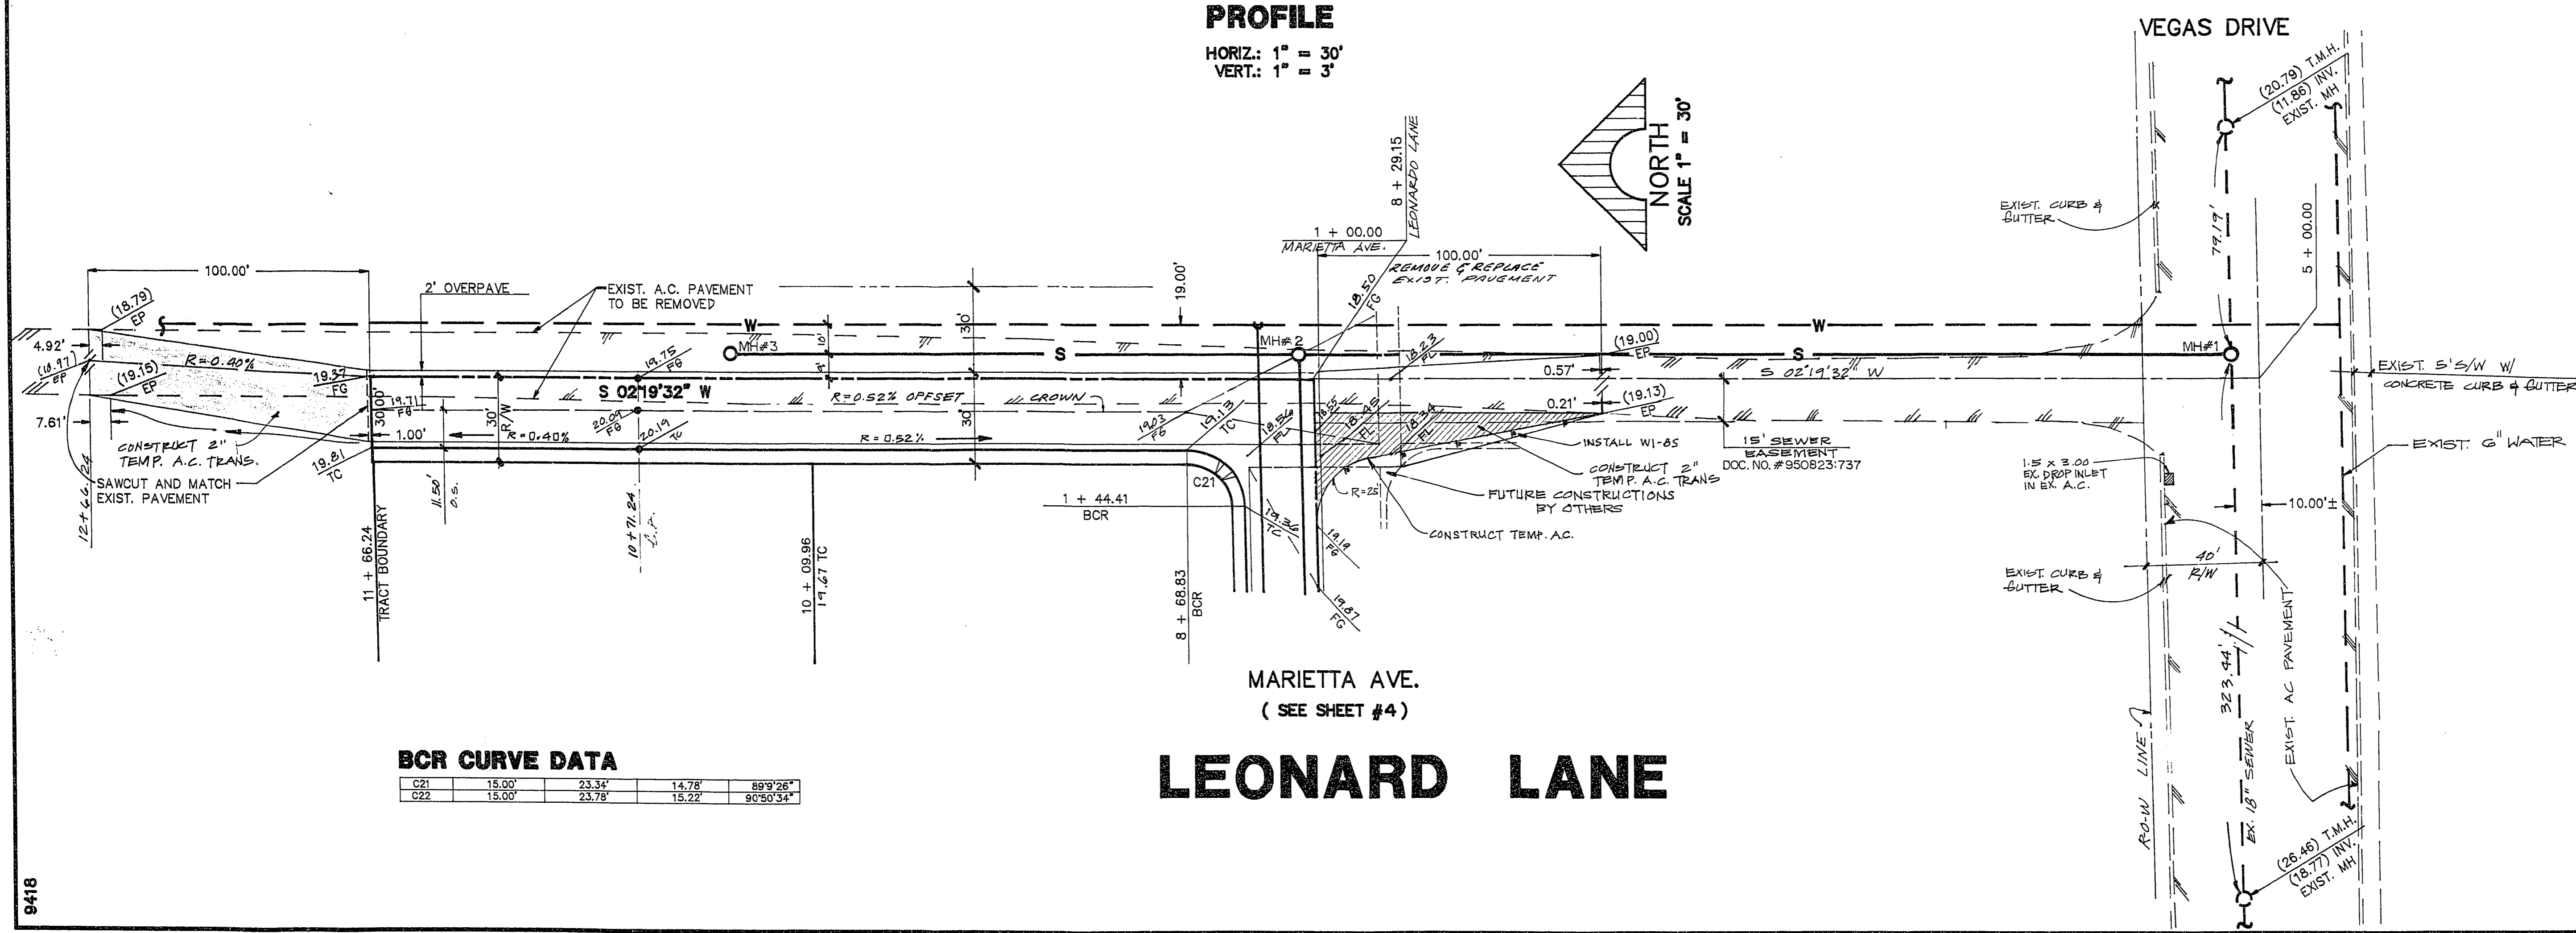


PROFILE

HORIZ: 1" = 30'
 VERT: 1" = 3'

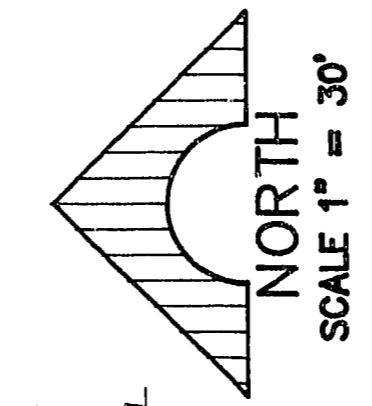

BCR CURVE DATA

	C21	C22			
	15.00'	15.00'	23.34'	23.78'	14.78'
					89°9'26"
					90°50'34"

LEONARD LANE

MARIETTA AVE.
 (SEE SHEET #4)

<p>DELUNA, INC. ENGINEERING • PLANNING • SURVEYING 7310 SMOKE RANCH ROAD, SUITE T, LAS VEGAS, NEVADA 89108, (702) 255-0242</p>	<p>RECOMMENDED BY: </p> <p>LEONARDO V. DELUNA R.E. NO. 3784 DATE 8/31/95</p>
	<p>SHEET CONTENTS: KAY L. DIXON PROPERTIES DIXON ESTATES LEONARD LANE</p>
<p>REV. DATE DESCRIPTION</p>	<p>SHEET 5 OF 7 SHEETS</p>

9418

11-26-67

1074-4432