

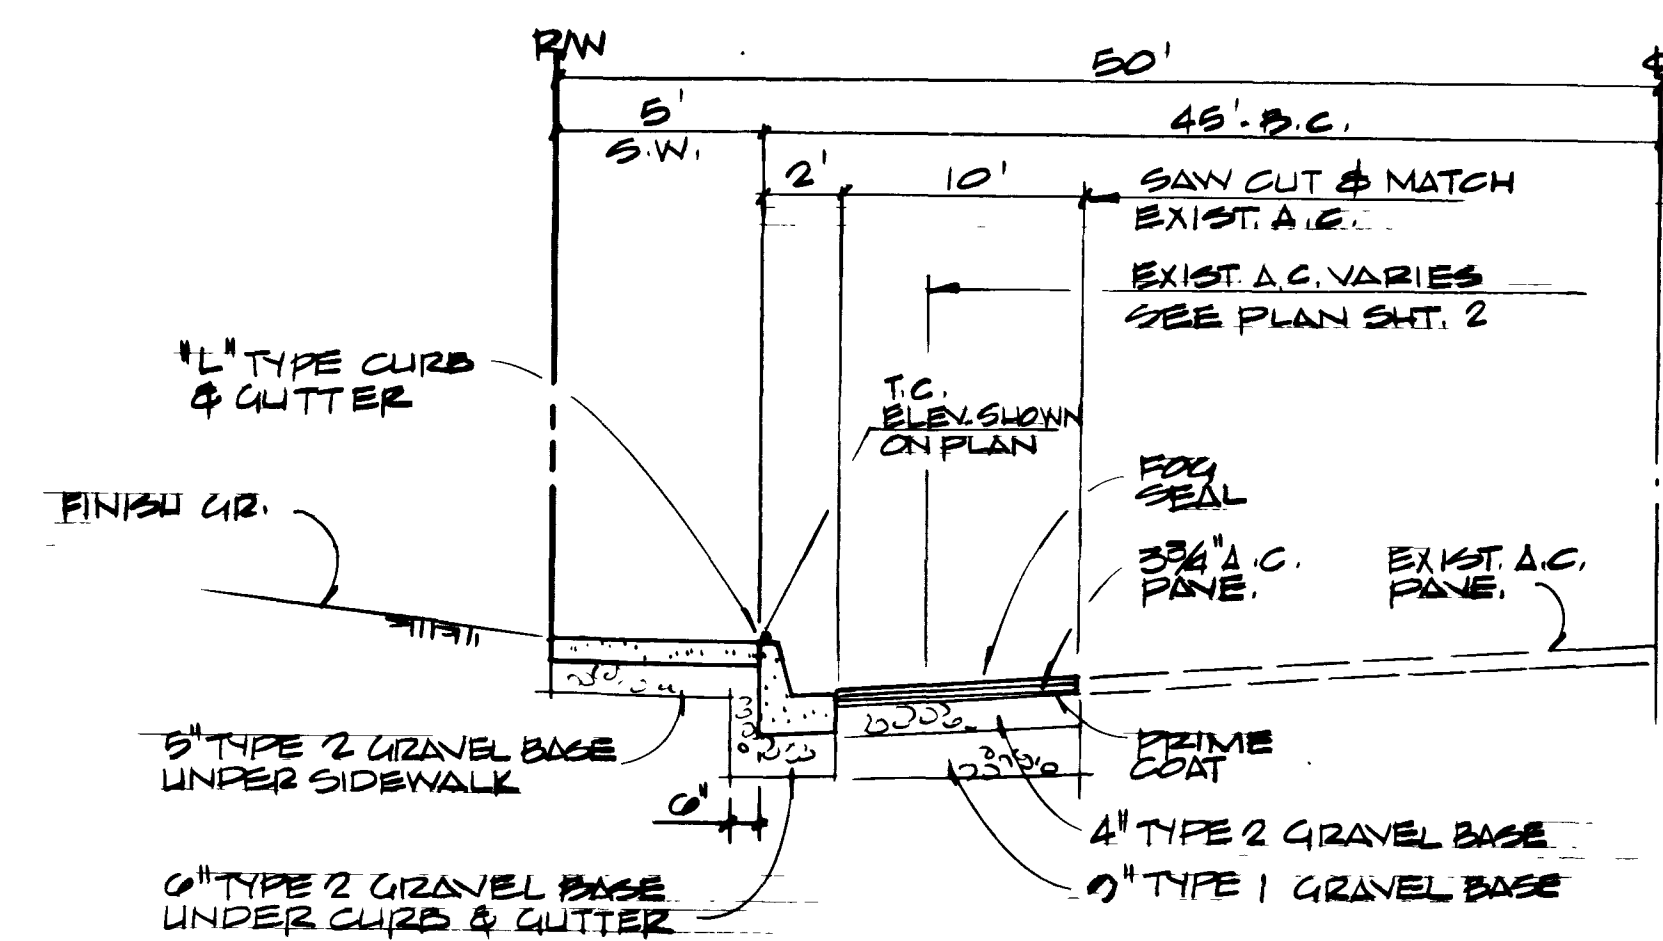
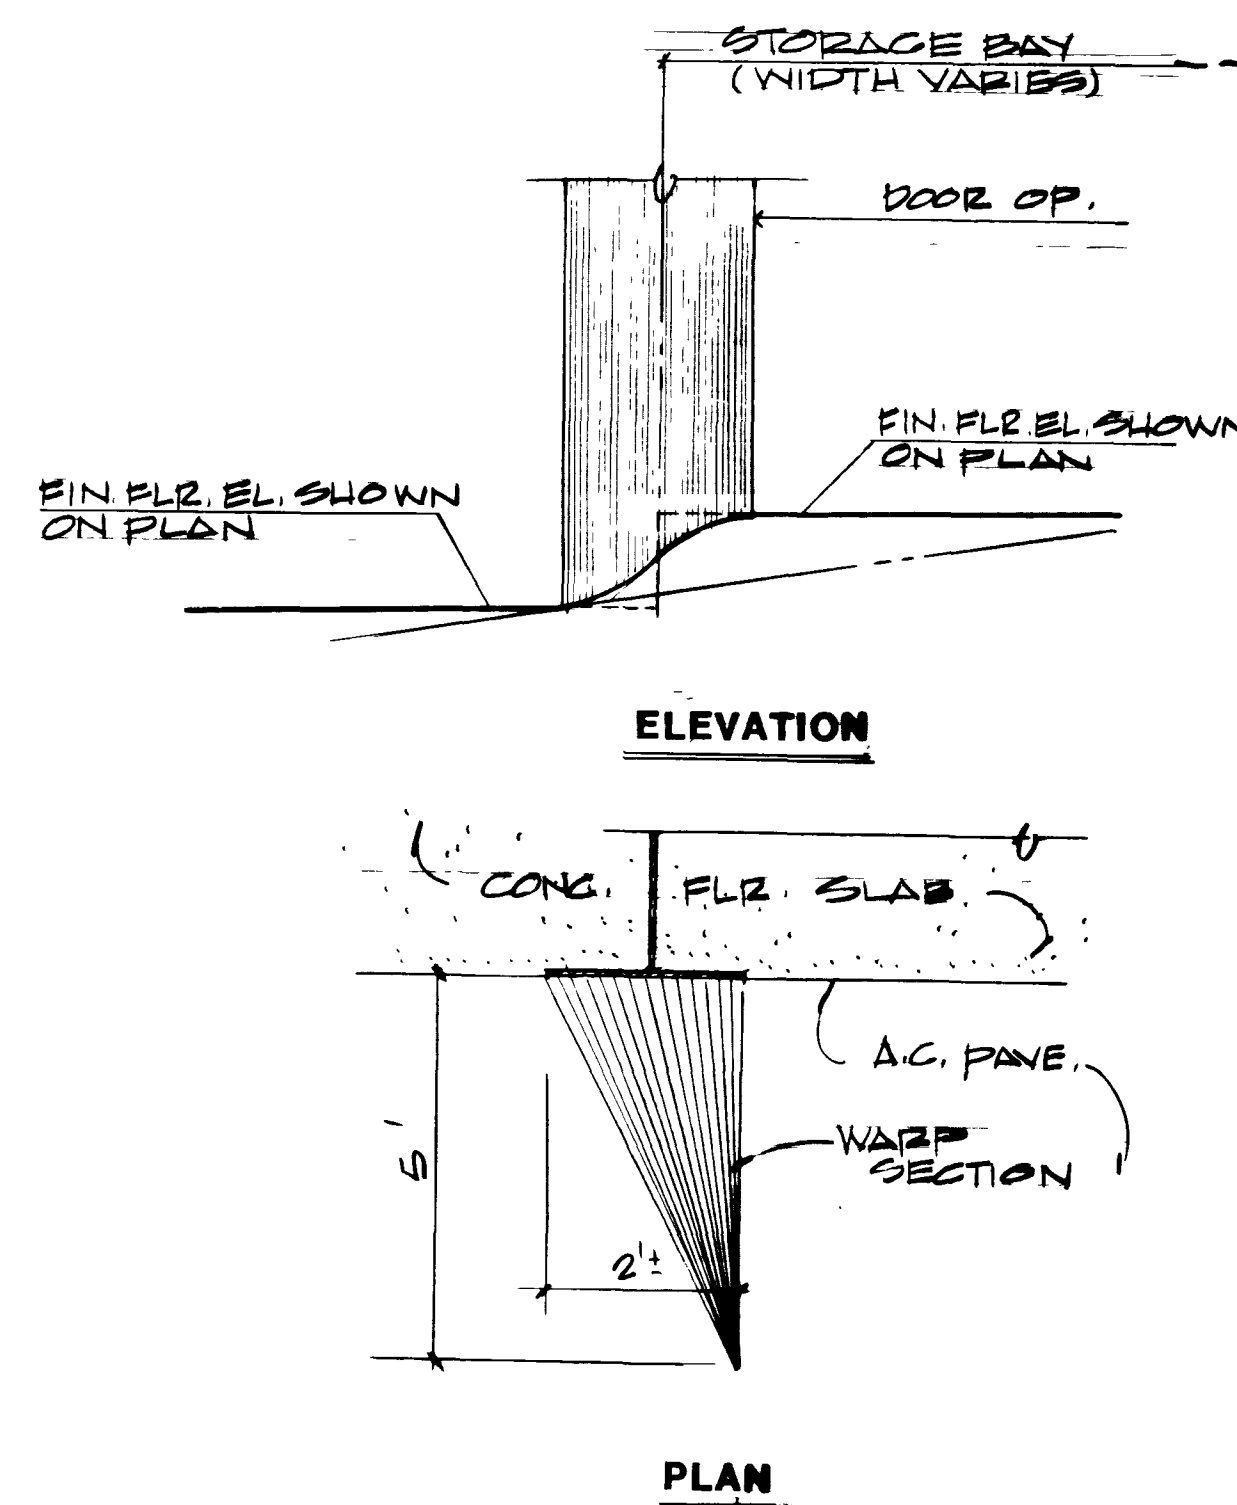
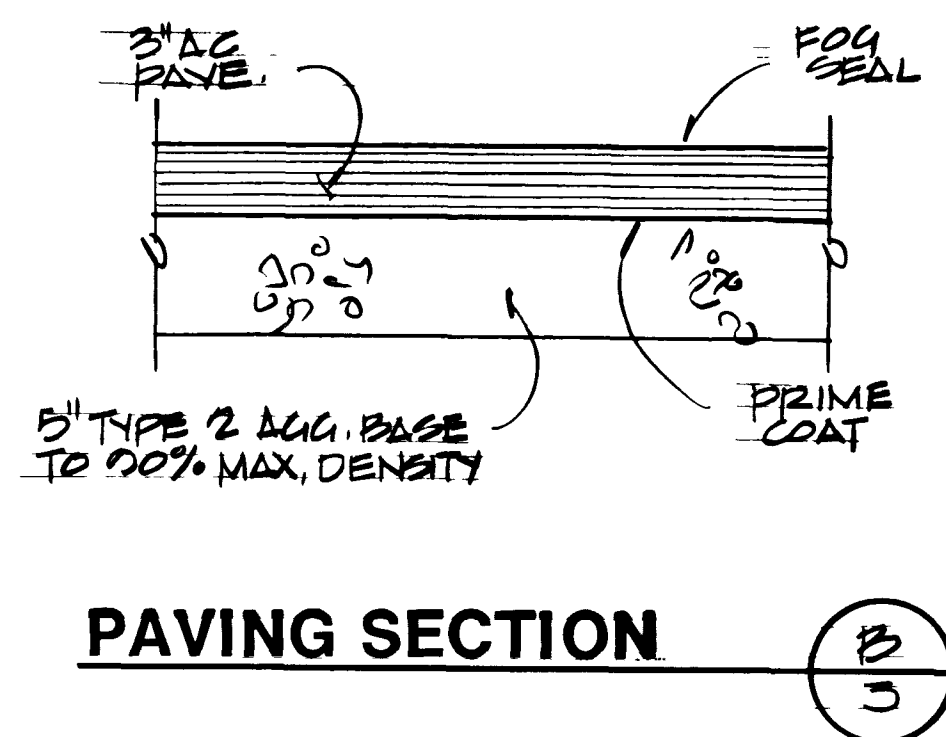
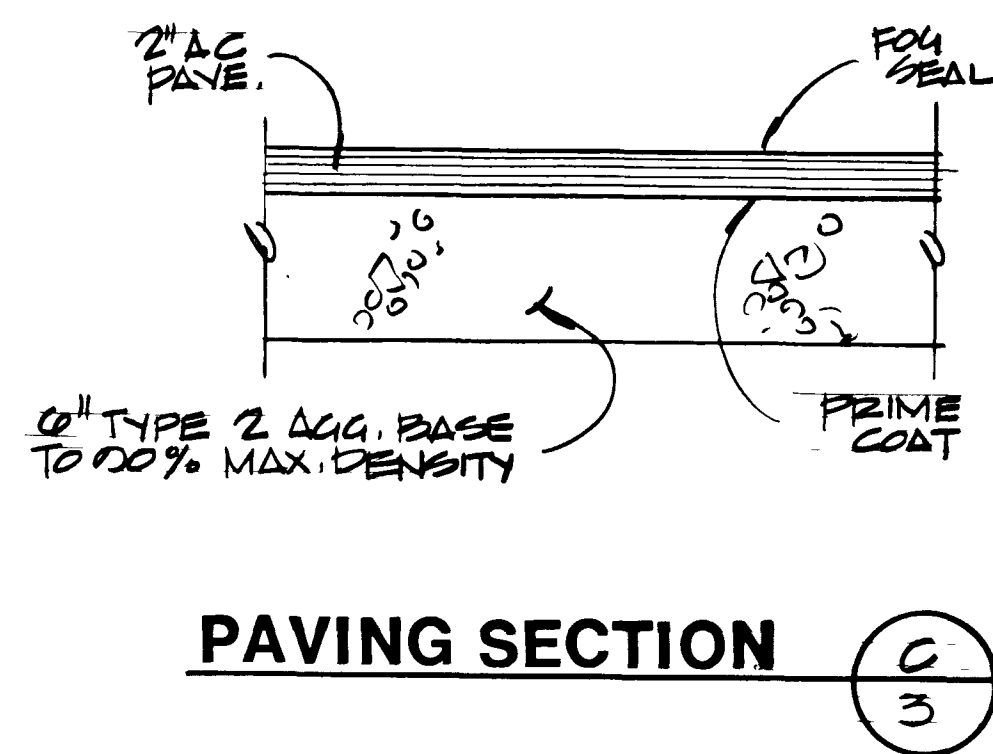
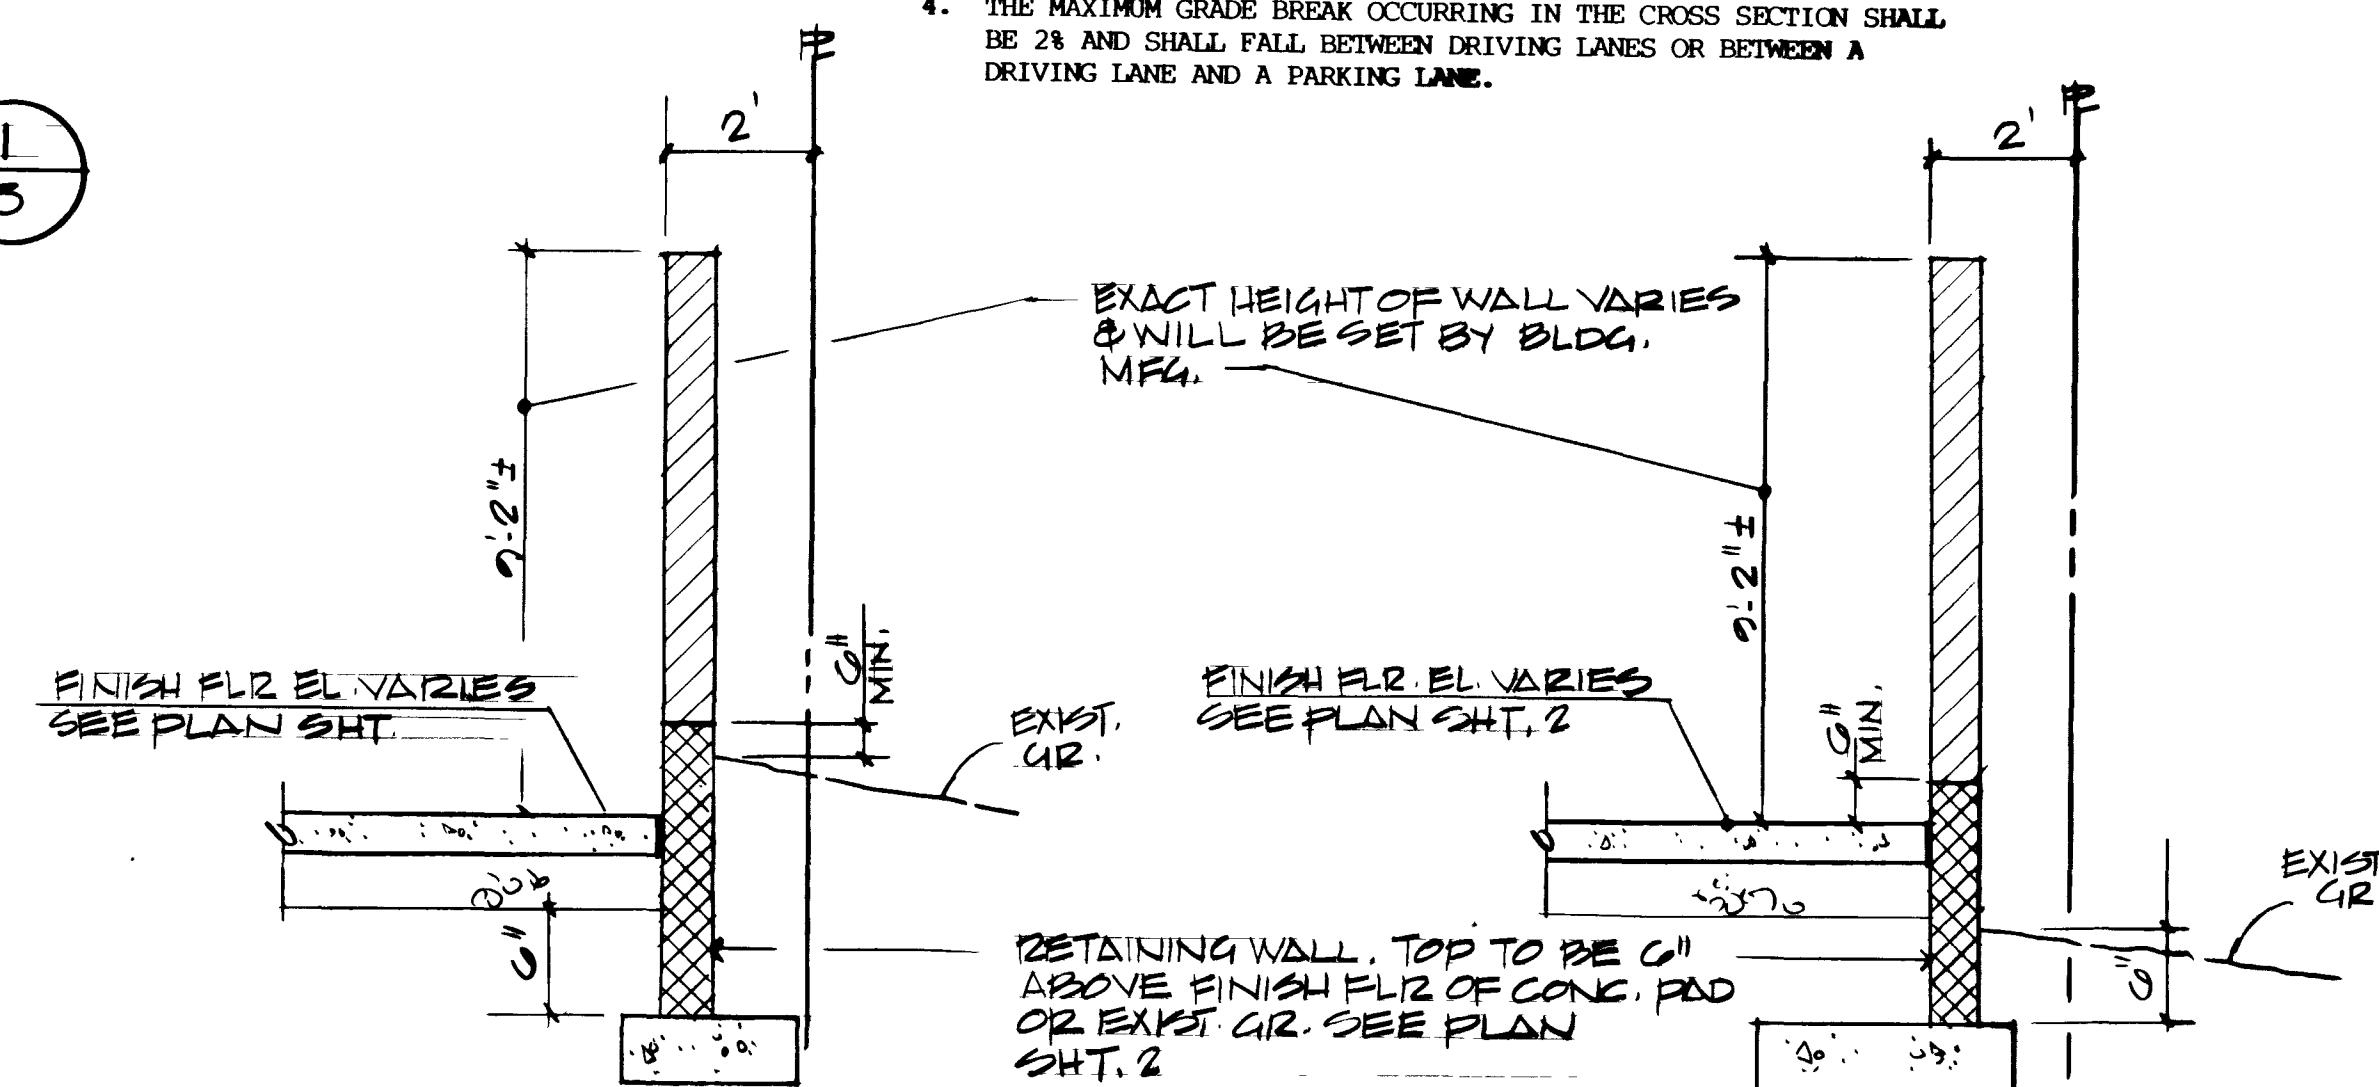


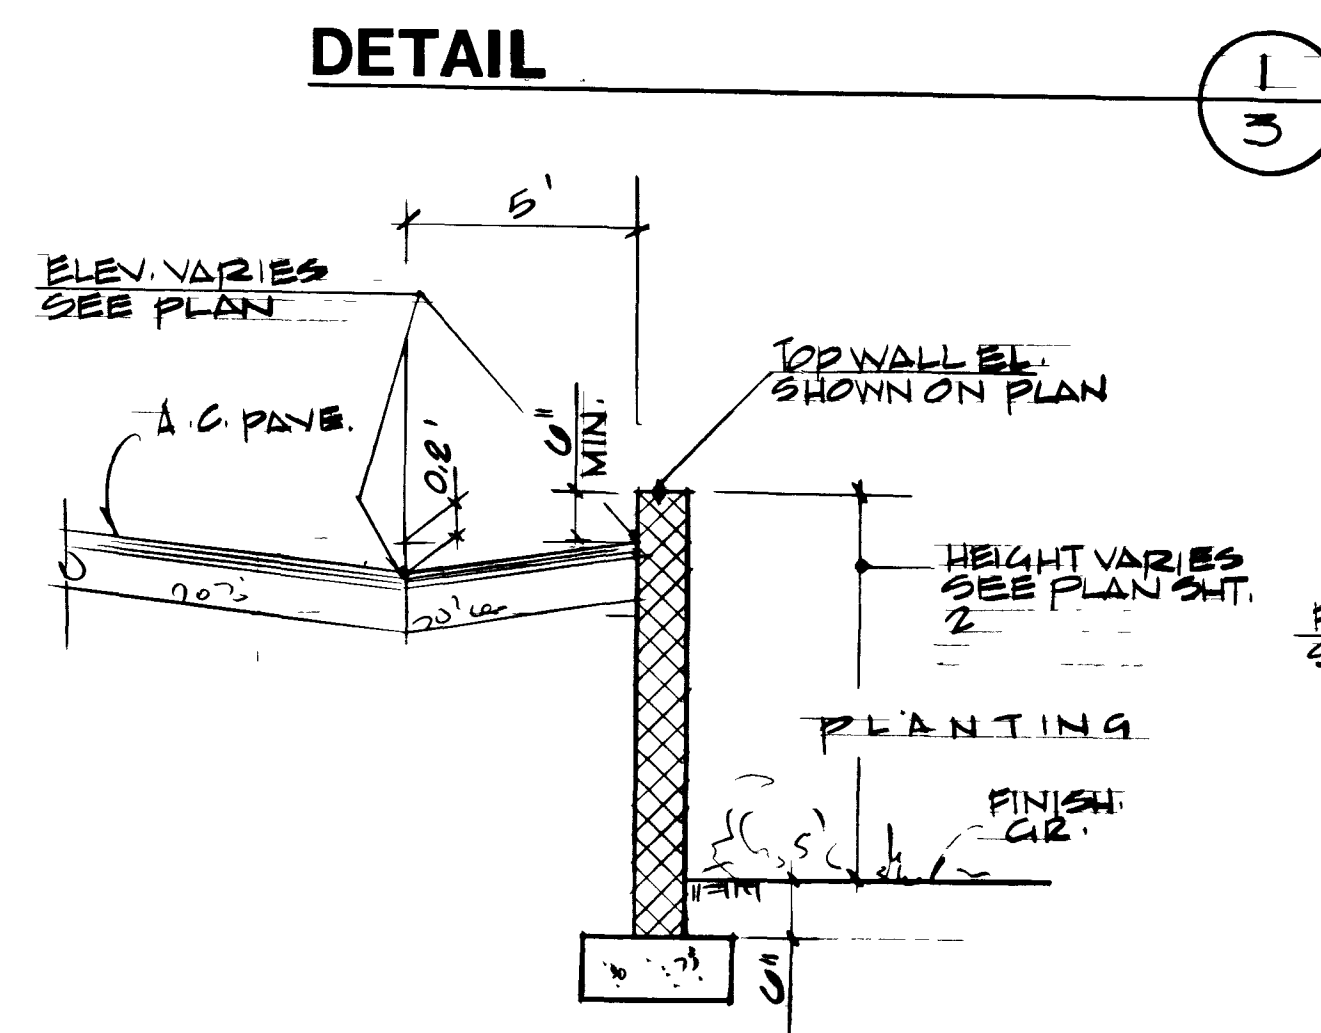

NOTES

1. A.C. PAVEMENT TO BE 1/2" ABOVE LIP OF GUTTER AFTER COMPACTION.
2. SUBGRADE FOR TYPE 1 UNDER CURB AND GUTTER AND UNDER A.C. TO BE CONTINUOUS.
3. FOG SEAL TO BE APPLIED AFTER FINAL CORRECTIONS AND ADJUSTMENTS HAVE BEEN MADE.
4. THE MAXIMUM GRADE BREAK OCCURRING IN THE CROSS SECTION SHALL BE 2% AND SHALL FALL BETWEEN DRIVING LANES OR BETWEEN A DRIVING LANE AND A PARKING LANE.

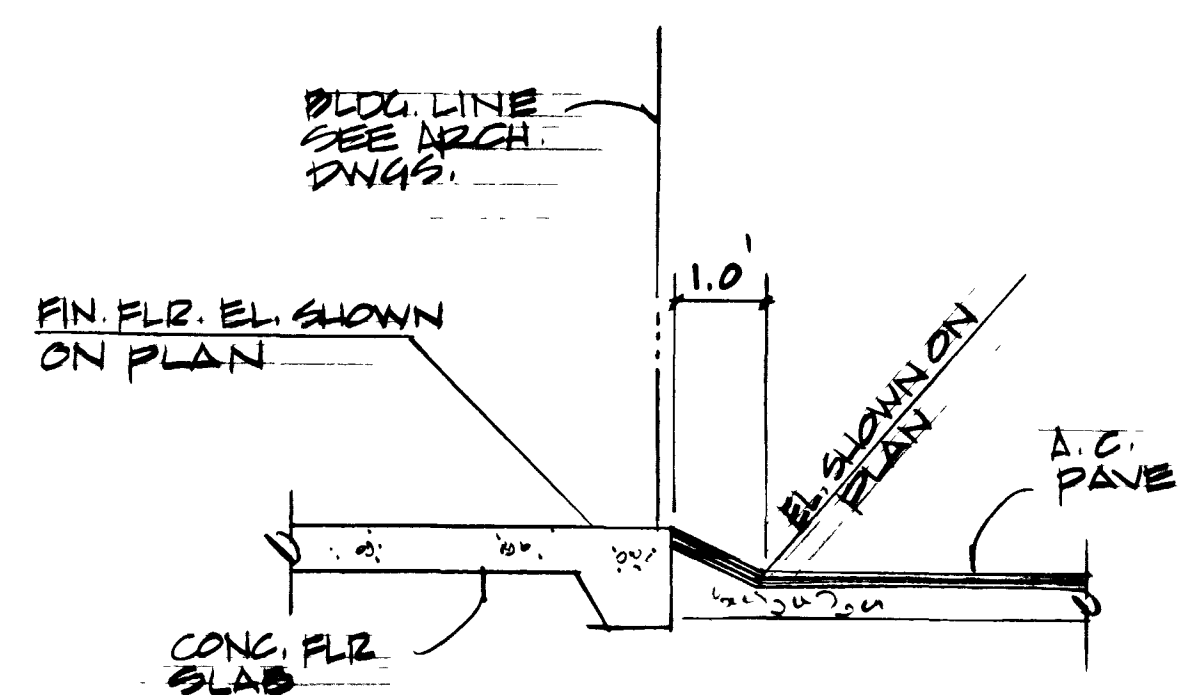

EDWARDS MINI STORAGE GRADING DETAILS

SHEET NO.

3

4/29/84

M



JUN 13 1985

CLV. CHIEF LAND DEVELOPMENT AND FLOOD CONTROL





7/28/84
DATE

1-3-129

107-V1303

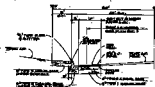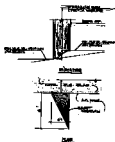

- NOTES:

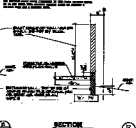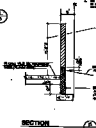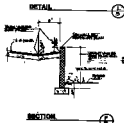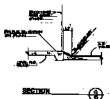

EDWARDS MIN STORAGE
GRADING DETAILS

SHEET NO.
3

1-2-19 107-1046