



Call before
you Dig
1-800-227-2600


Call before
you Overhead
1-702-593-6111

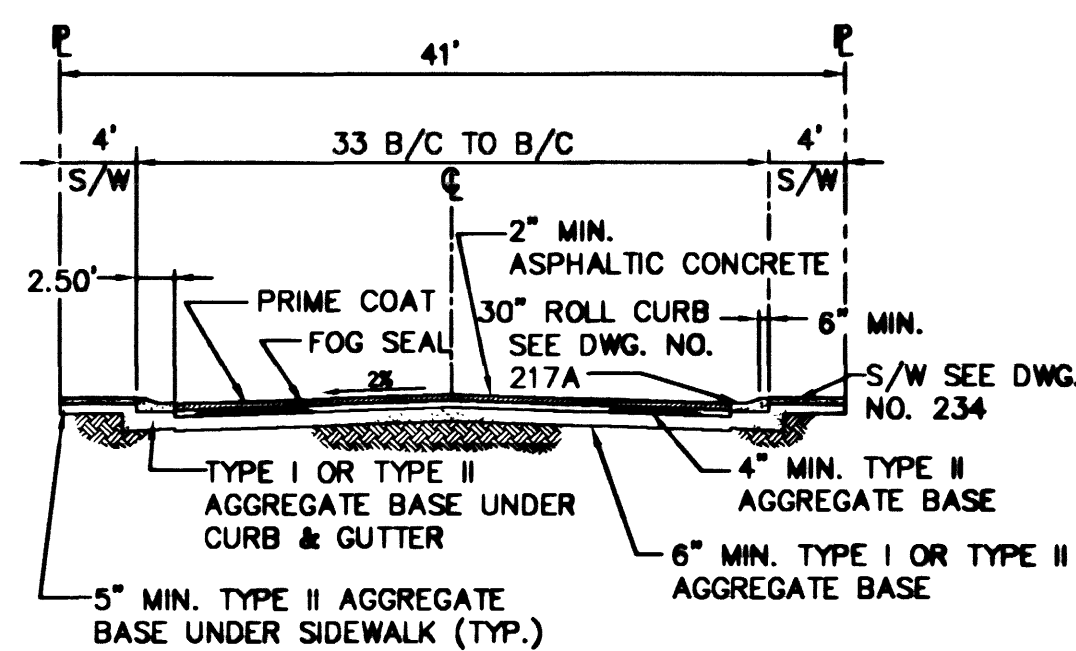


1 41' PRIVATE RESIDENTIAL DRIVE
NOT TO SCALE

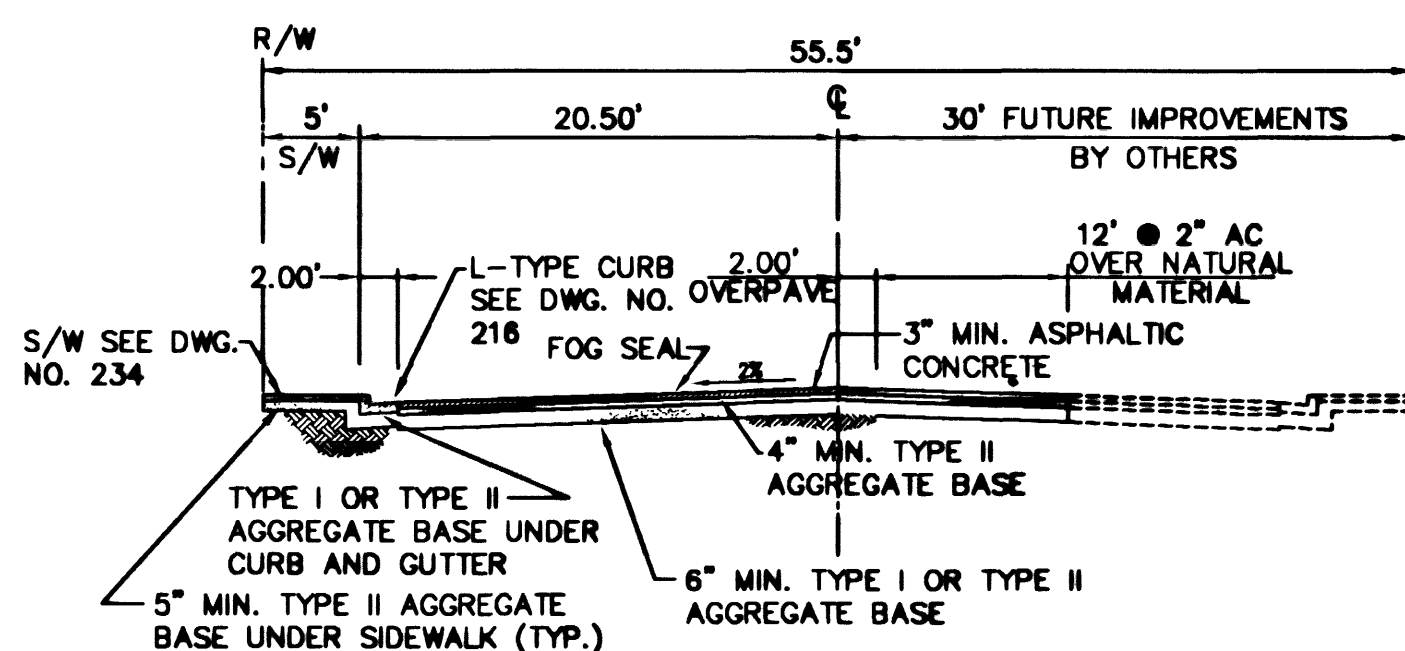


2 55.5' HALF STREET SECTION
NOT TO SCALE

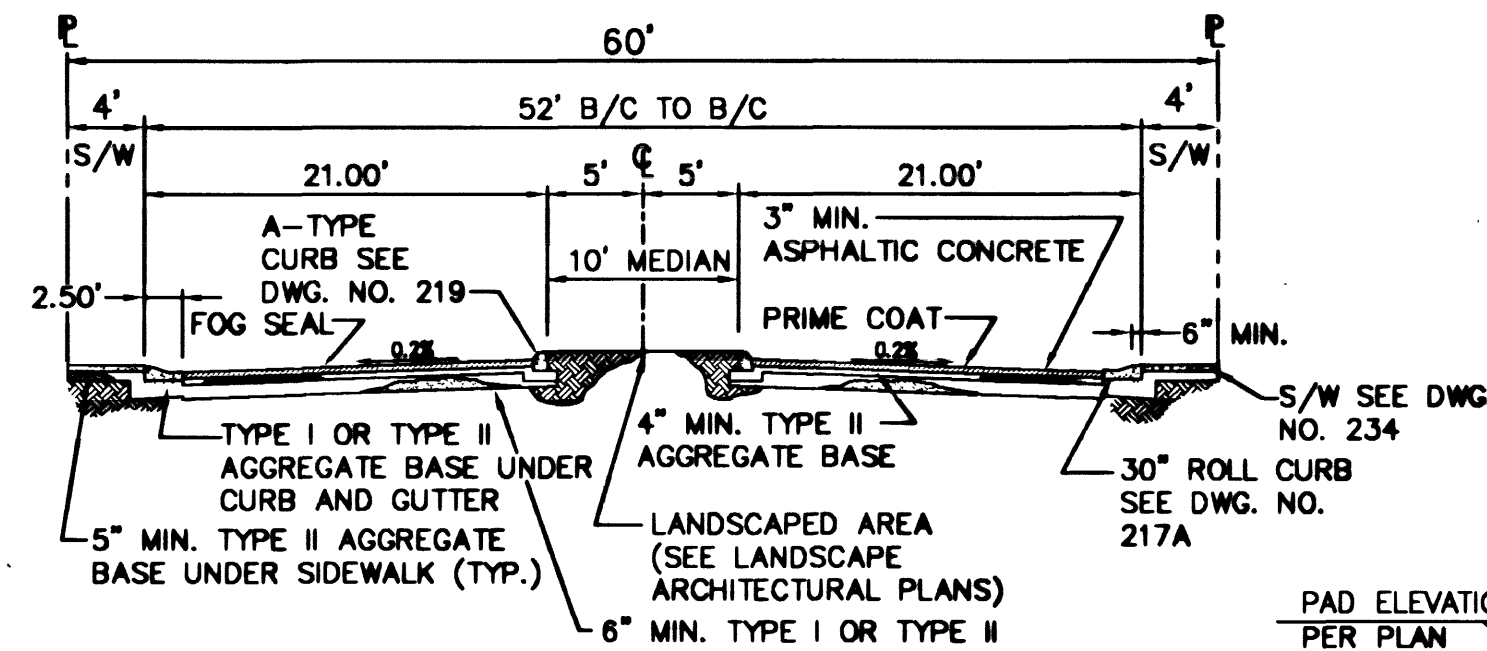


3 60' PRIVATE DRIVE SECTION
NOT TO SCALE

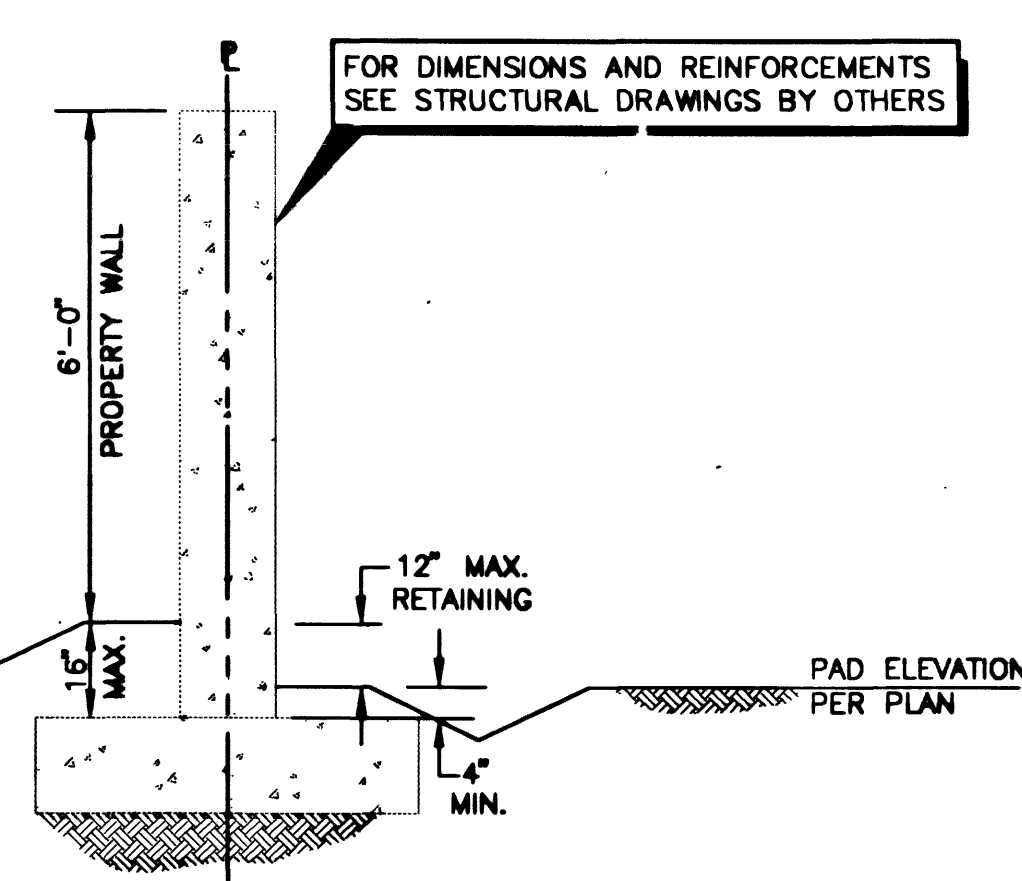


A SECTION A
NOT TO SCALE

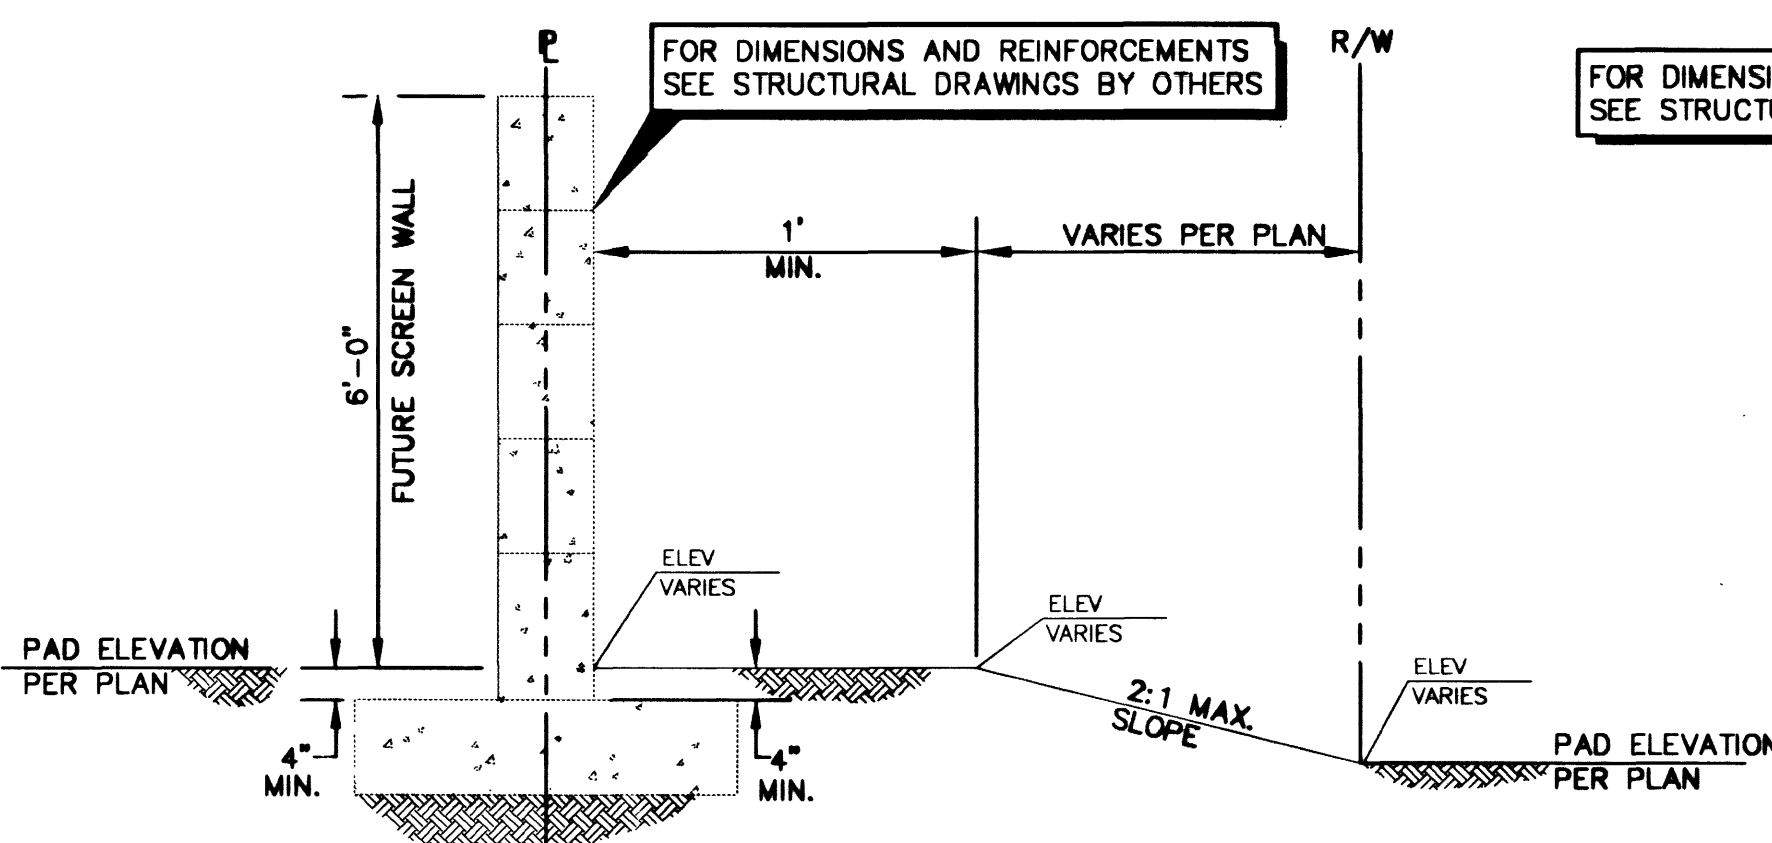


B SECTION B
NOT TO SCALE

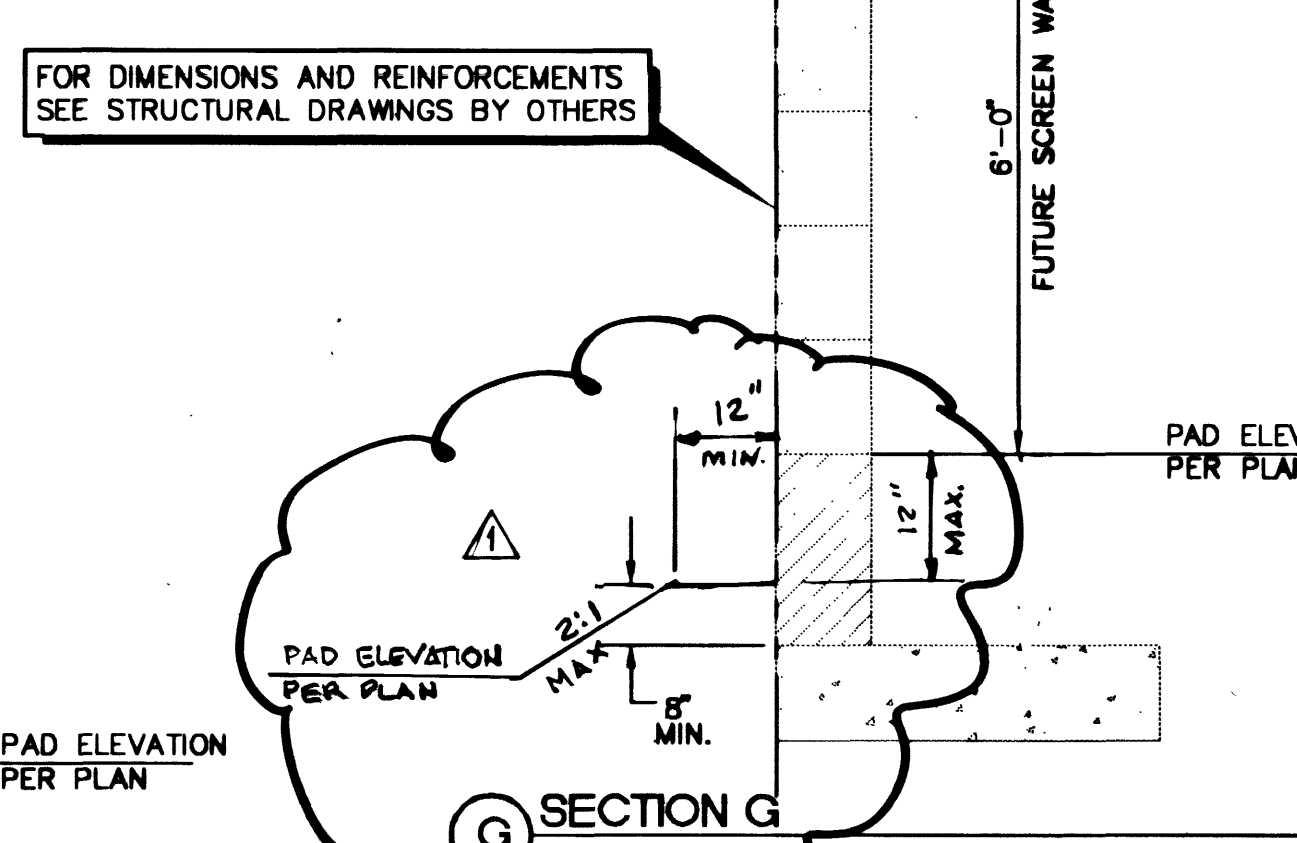


G SECTION G
NOT TO SCALE

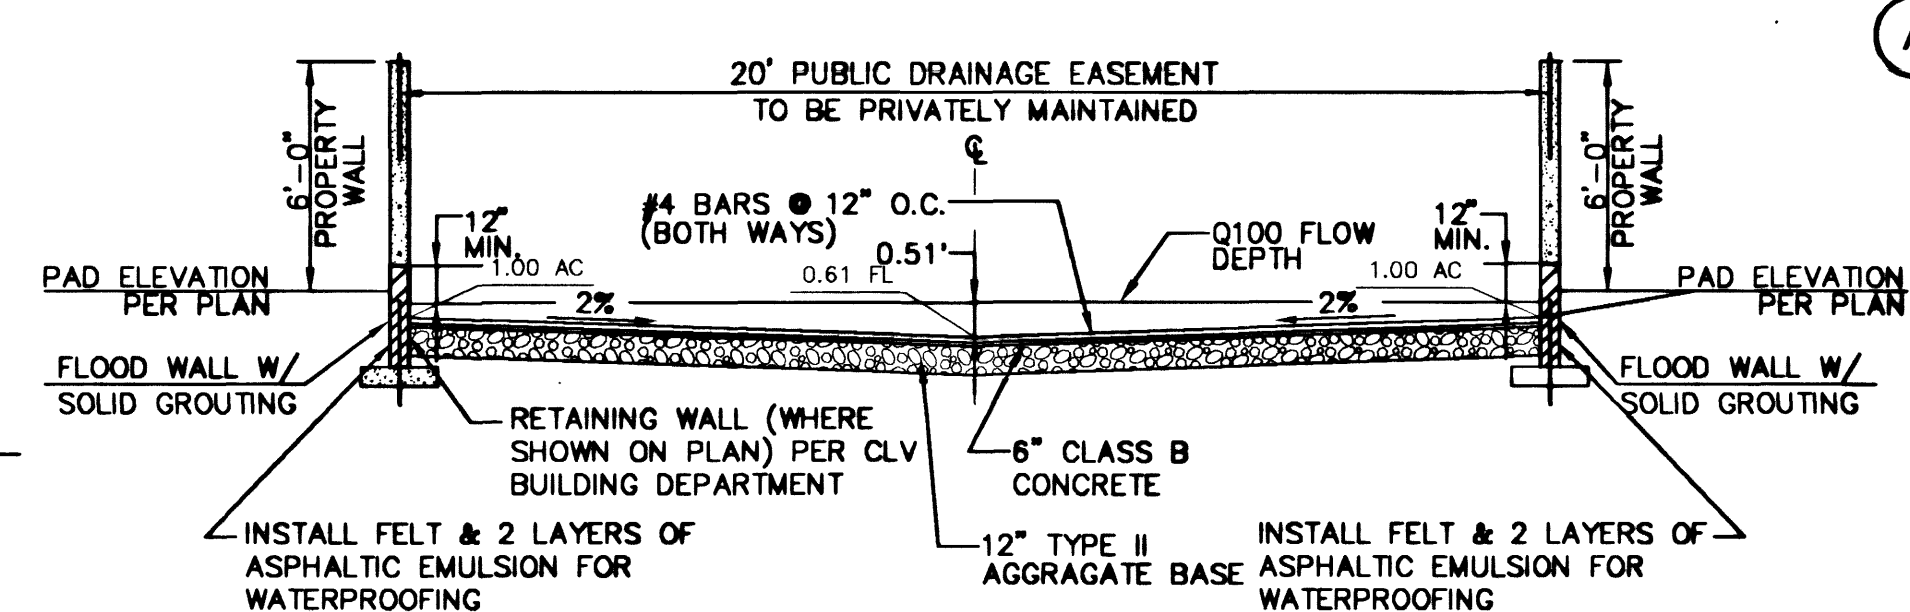


C SECTION C
NOT TO SCALE

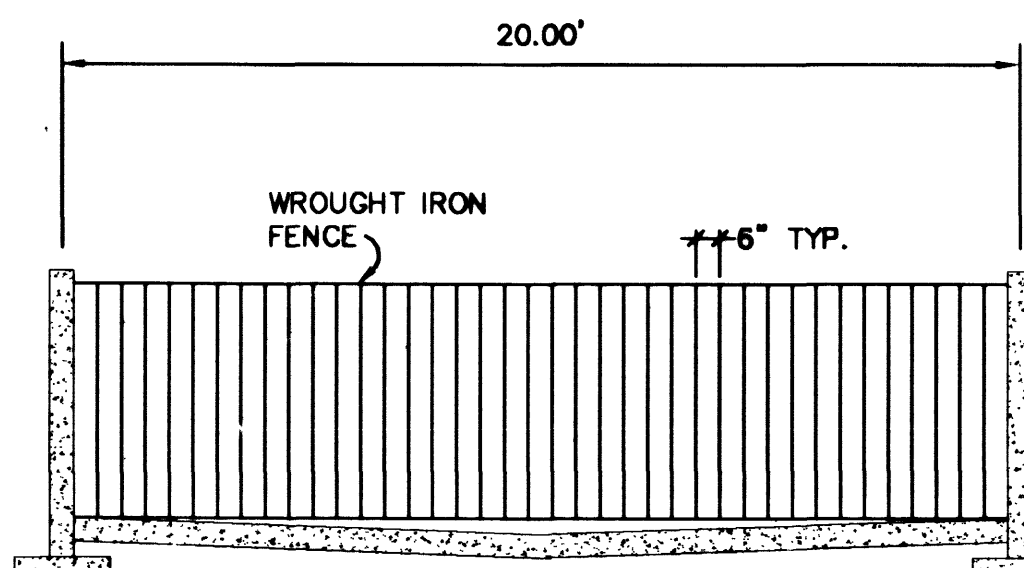


D WROUGHT IRON FENCE DETAIL
NOT TO SCALE

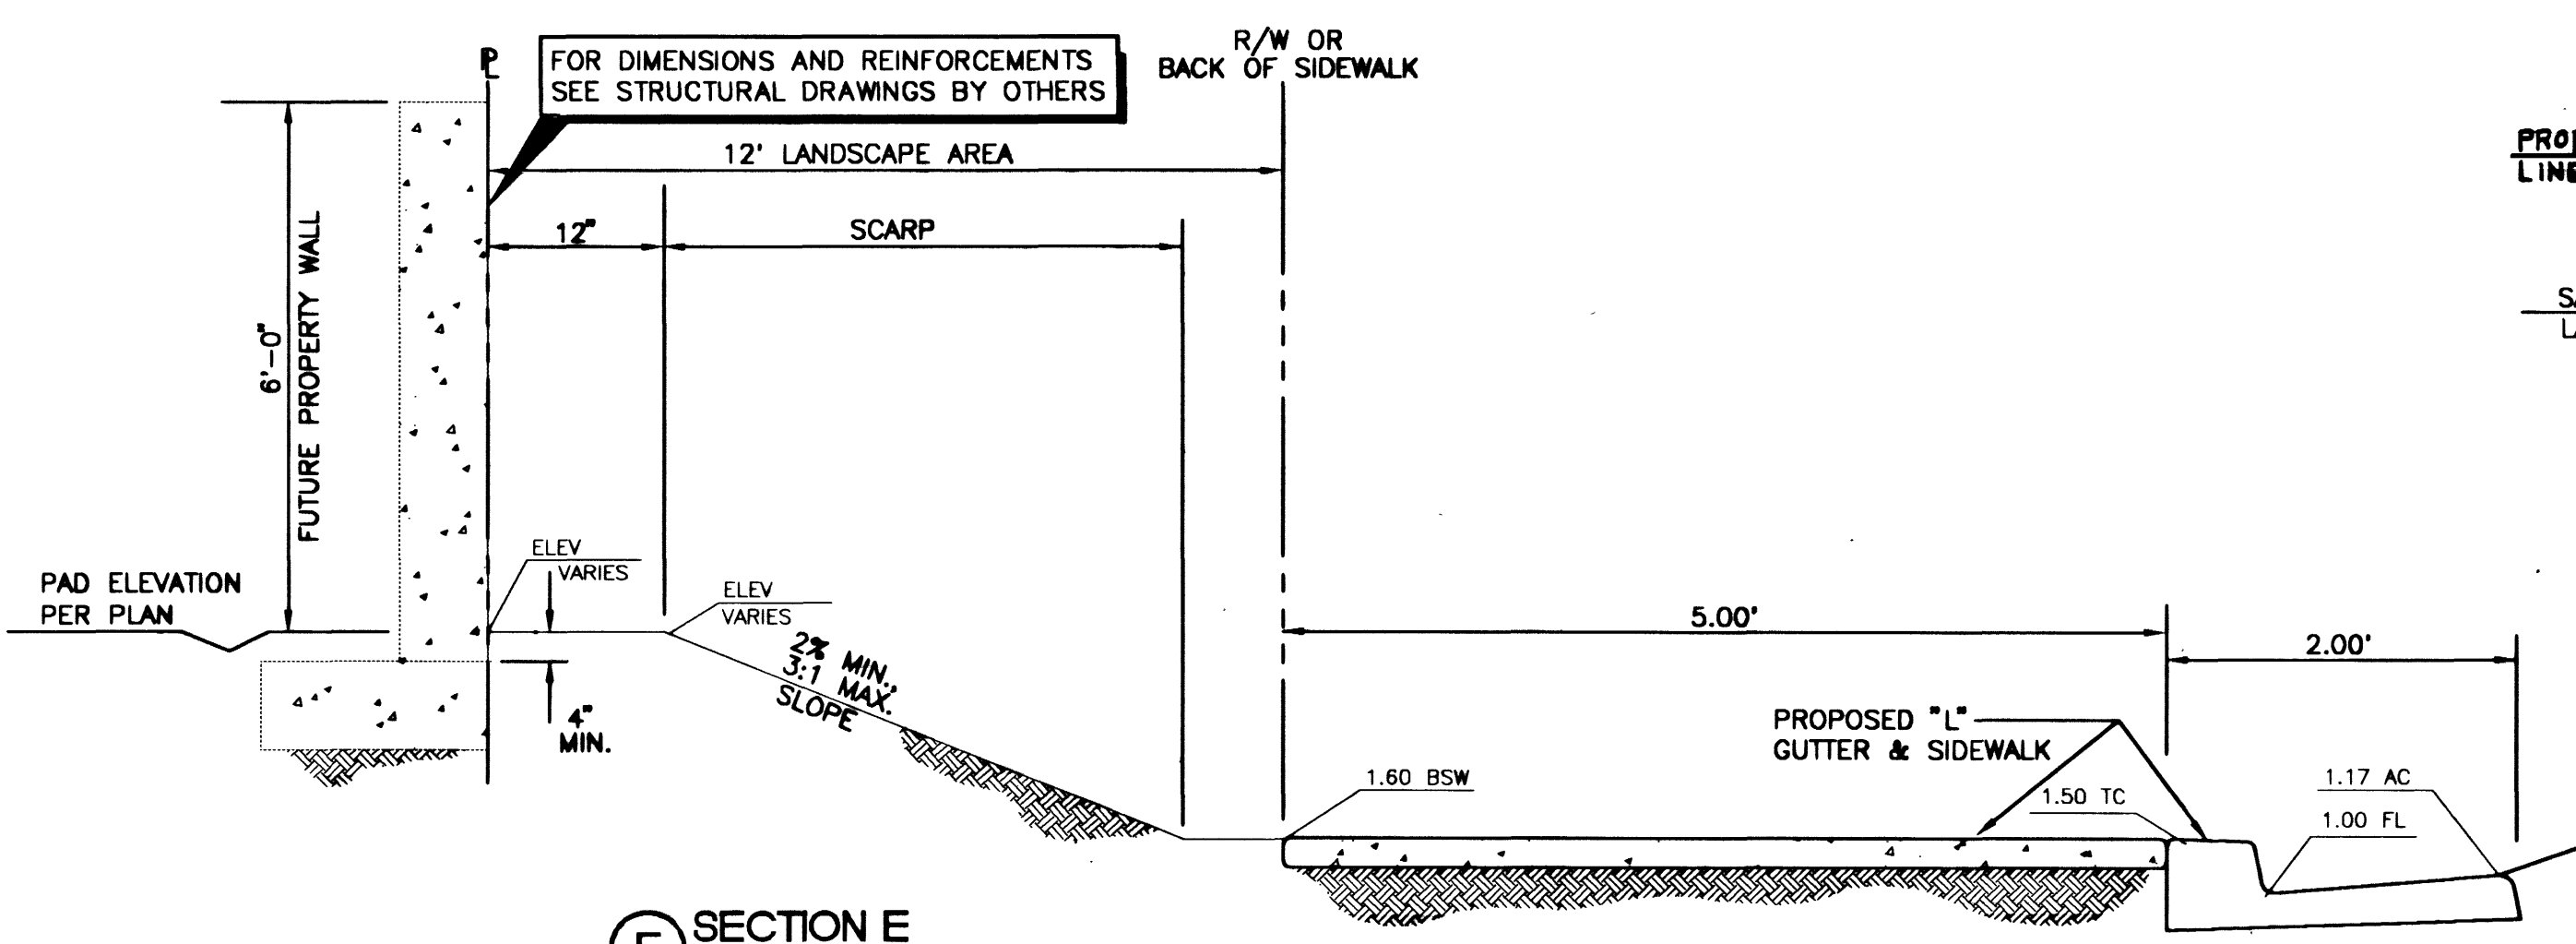


E SECTION E
NOT TO SCALE

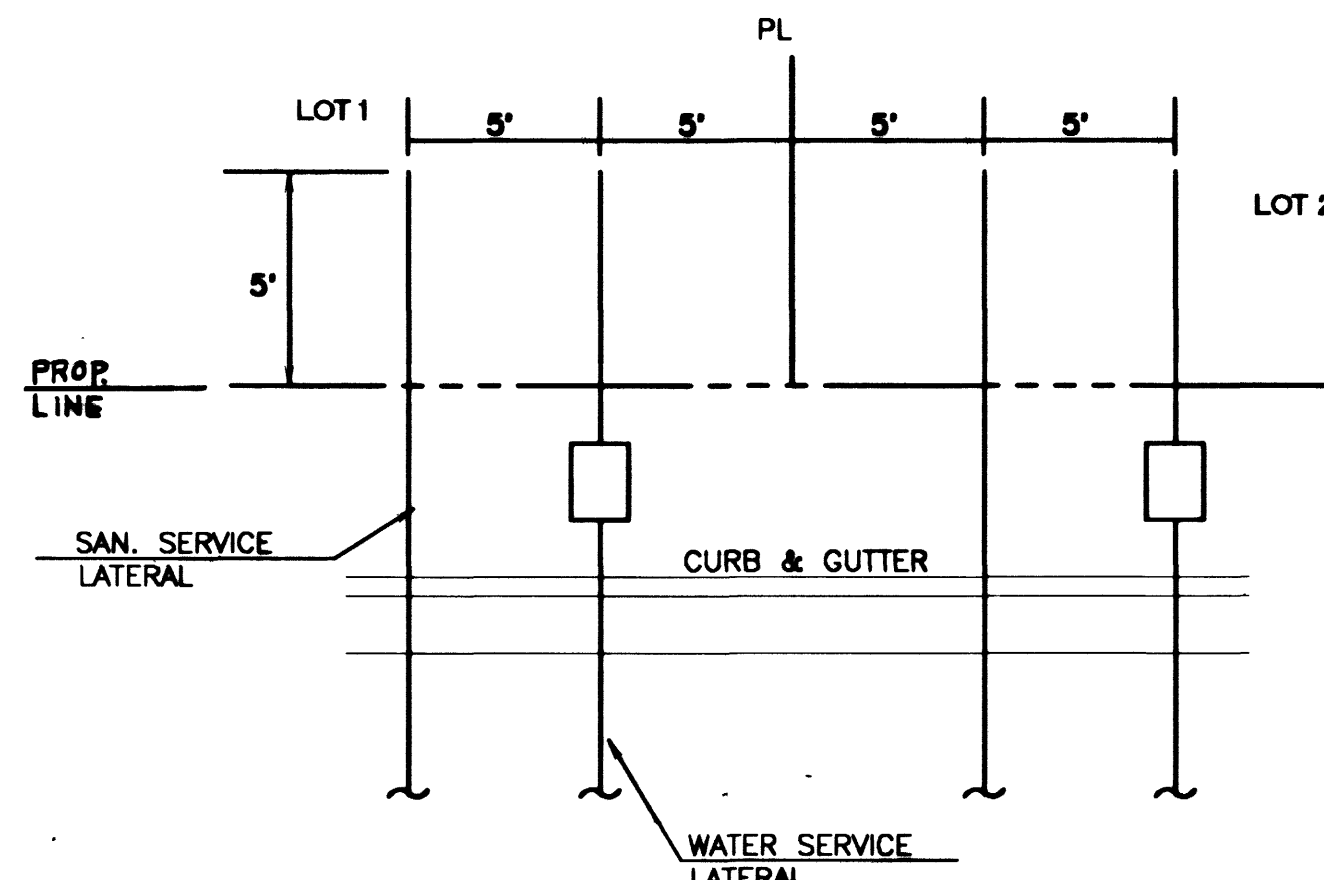

J TYPICAL UTILITY SERVICE LAYOUT
NOT TO SCALE

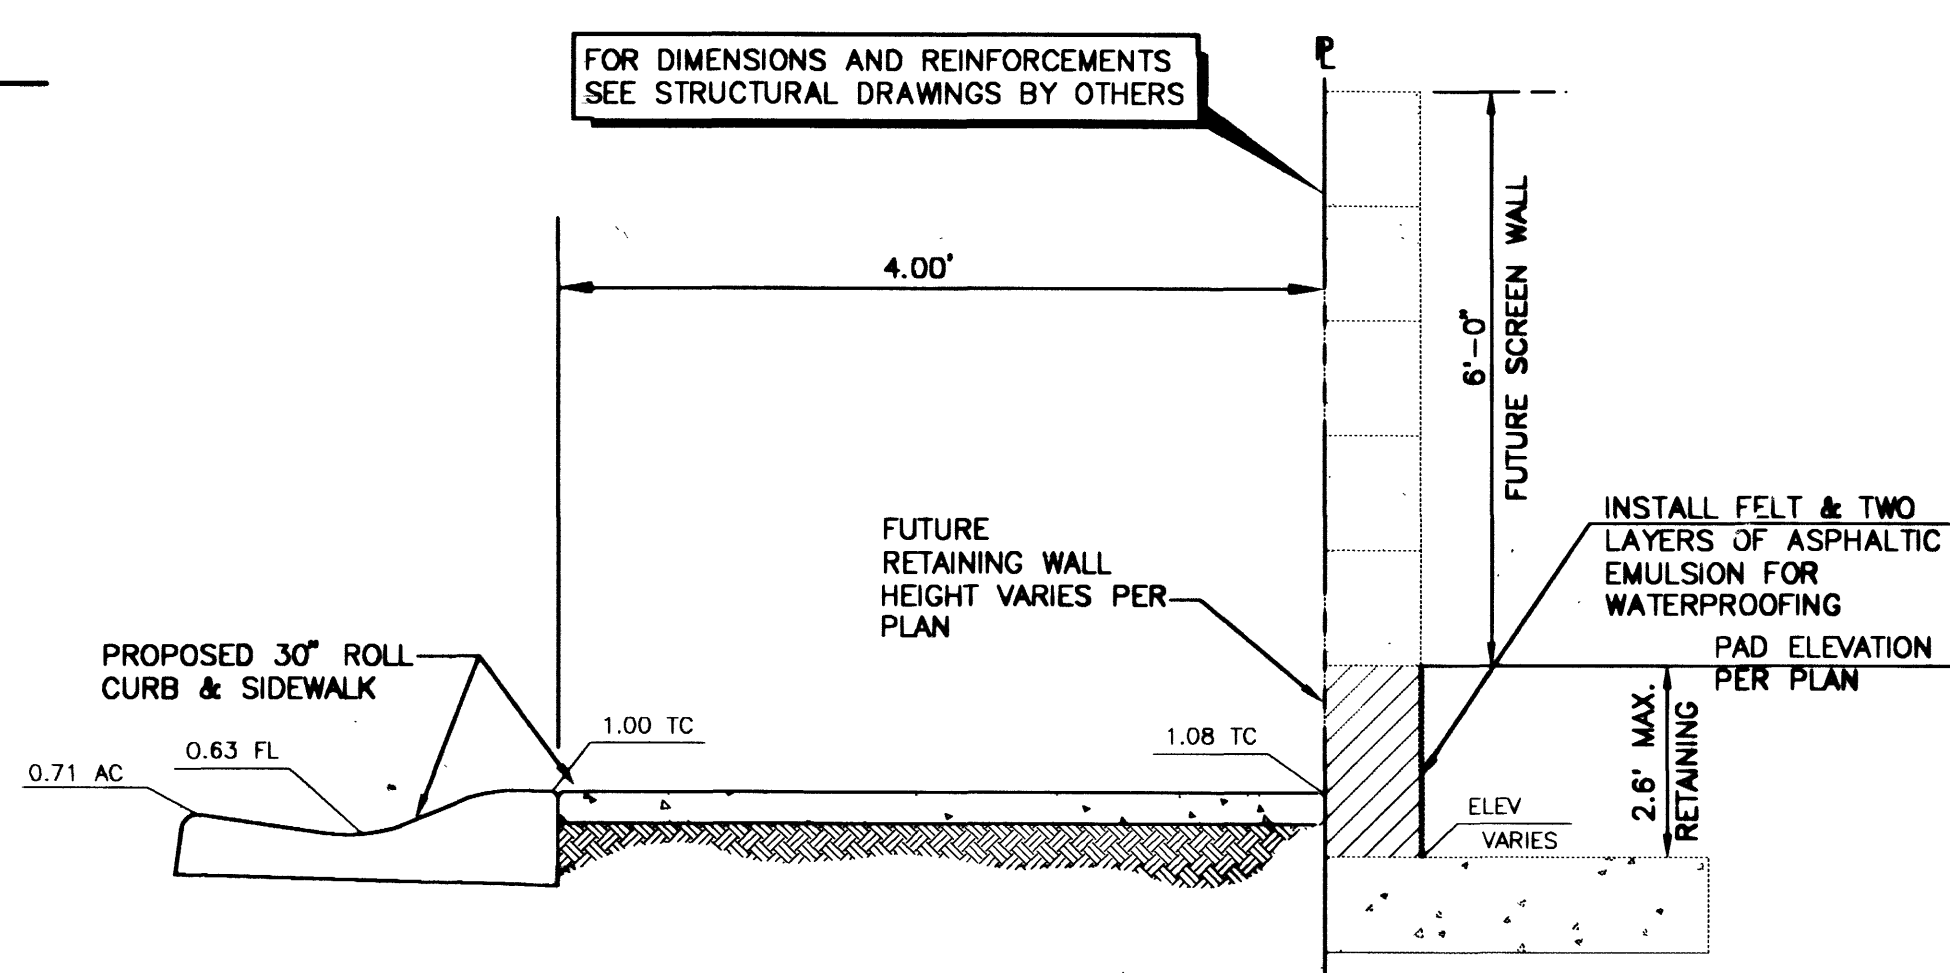


H SECTION H
SCALE: 1" = 1' HORIZONTAL
1/2" = 1' VERTICAL

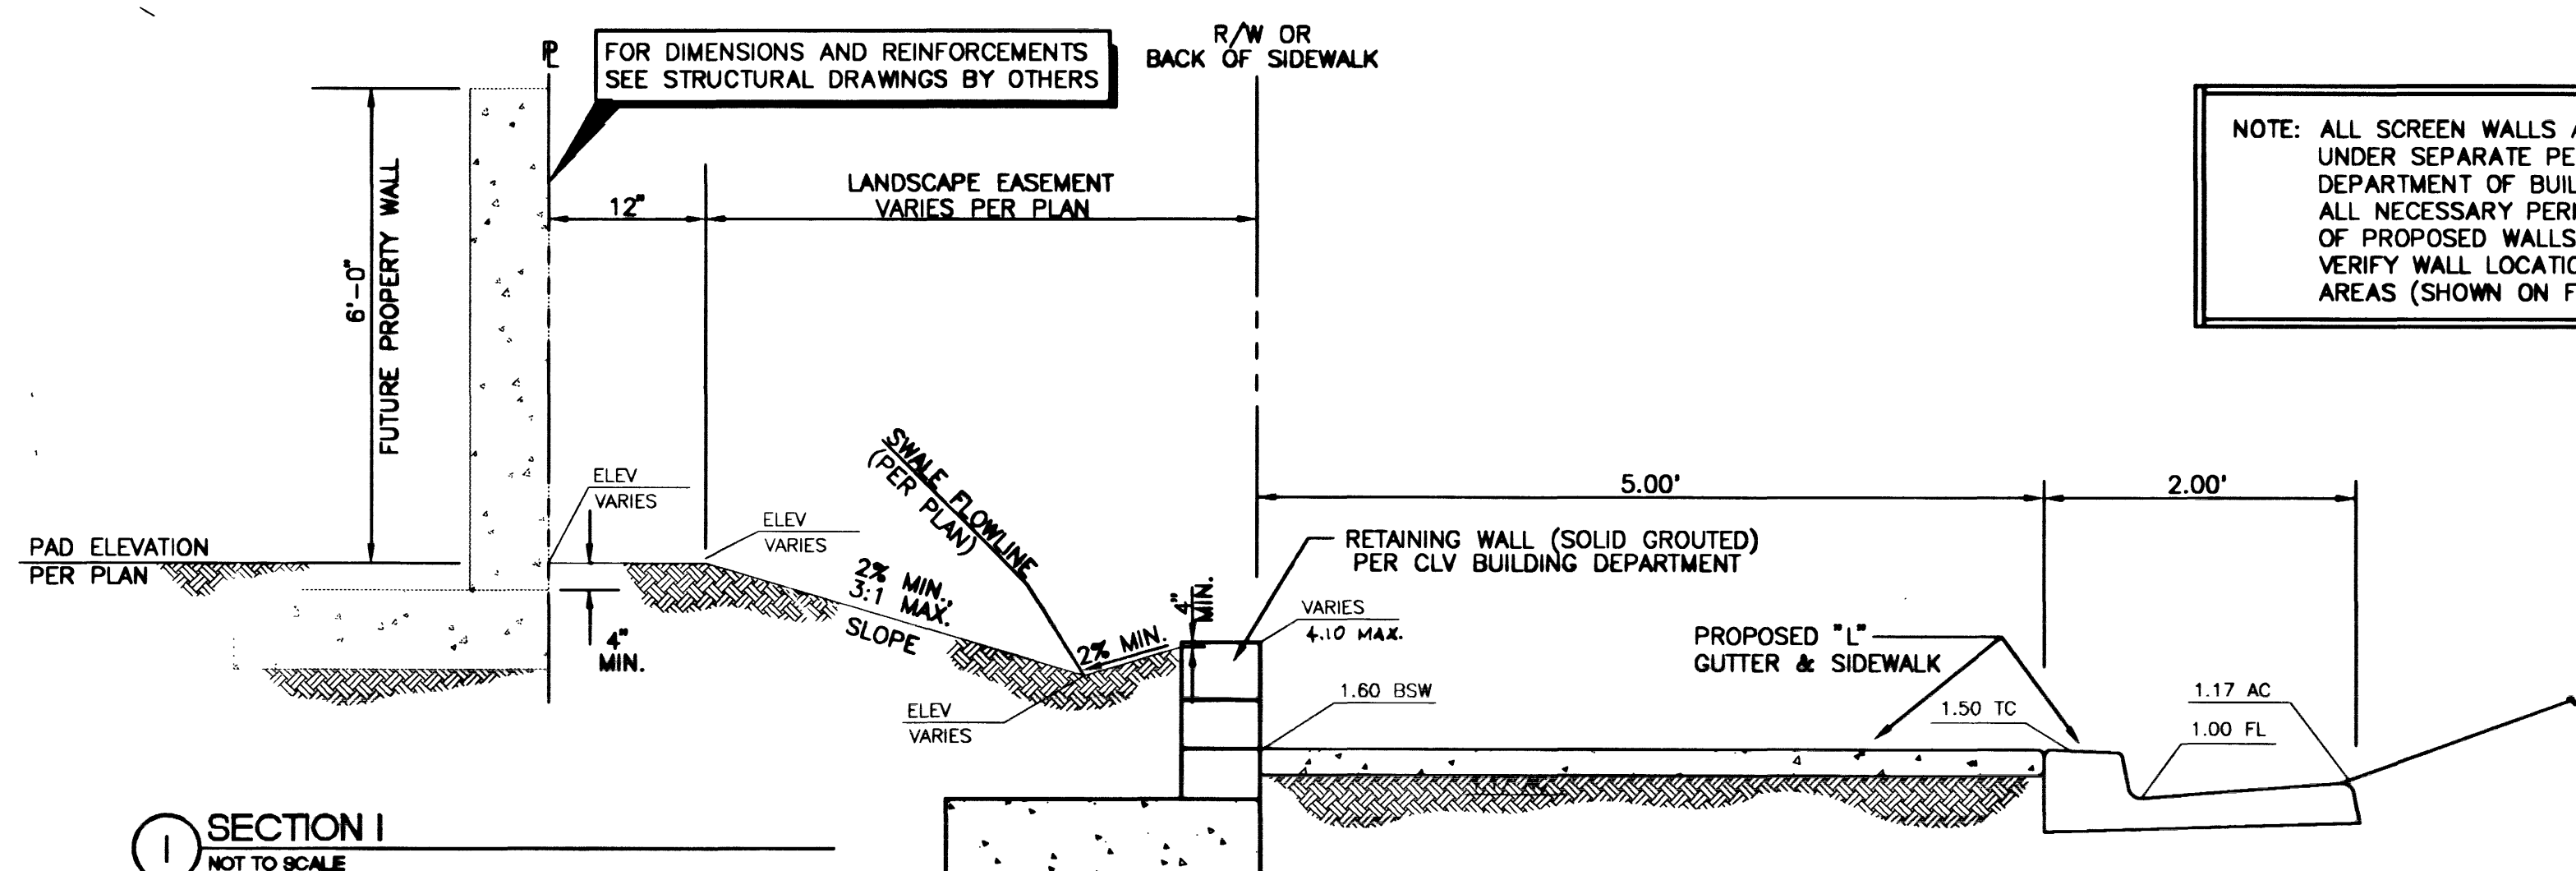

I SECTION I
NOT TO SCALE

NOTE: ALL SCREEN WALLS AND RETAINING WALLS ARE UNDER SEPARATE PERMITS FROM CLARK COUNTY DEPARTMENT OF BUILDING. CONTRACTOR TO OBTAIN ALL NECESSARY PERMITS PRIOR TO CONSTRUCTION OF PROPOSED WALLS. CONTRACTOR SHOULD ALSO VERIFY WALL LOCATIONS WITHIN SITE DISTANCE AREAS (SHOWN ON FINAL MAP)

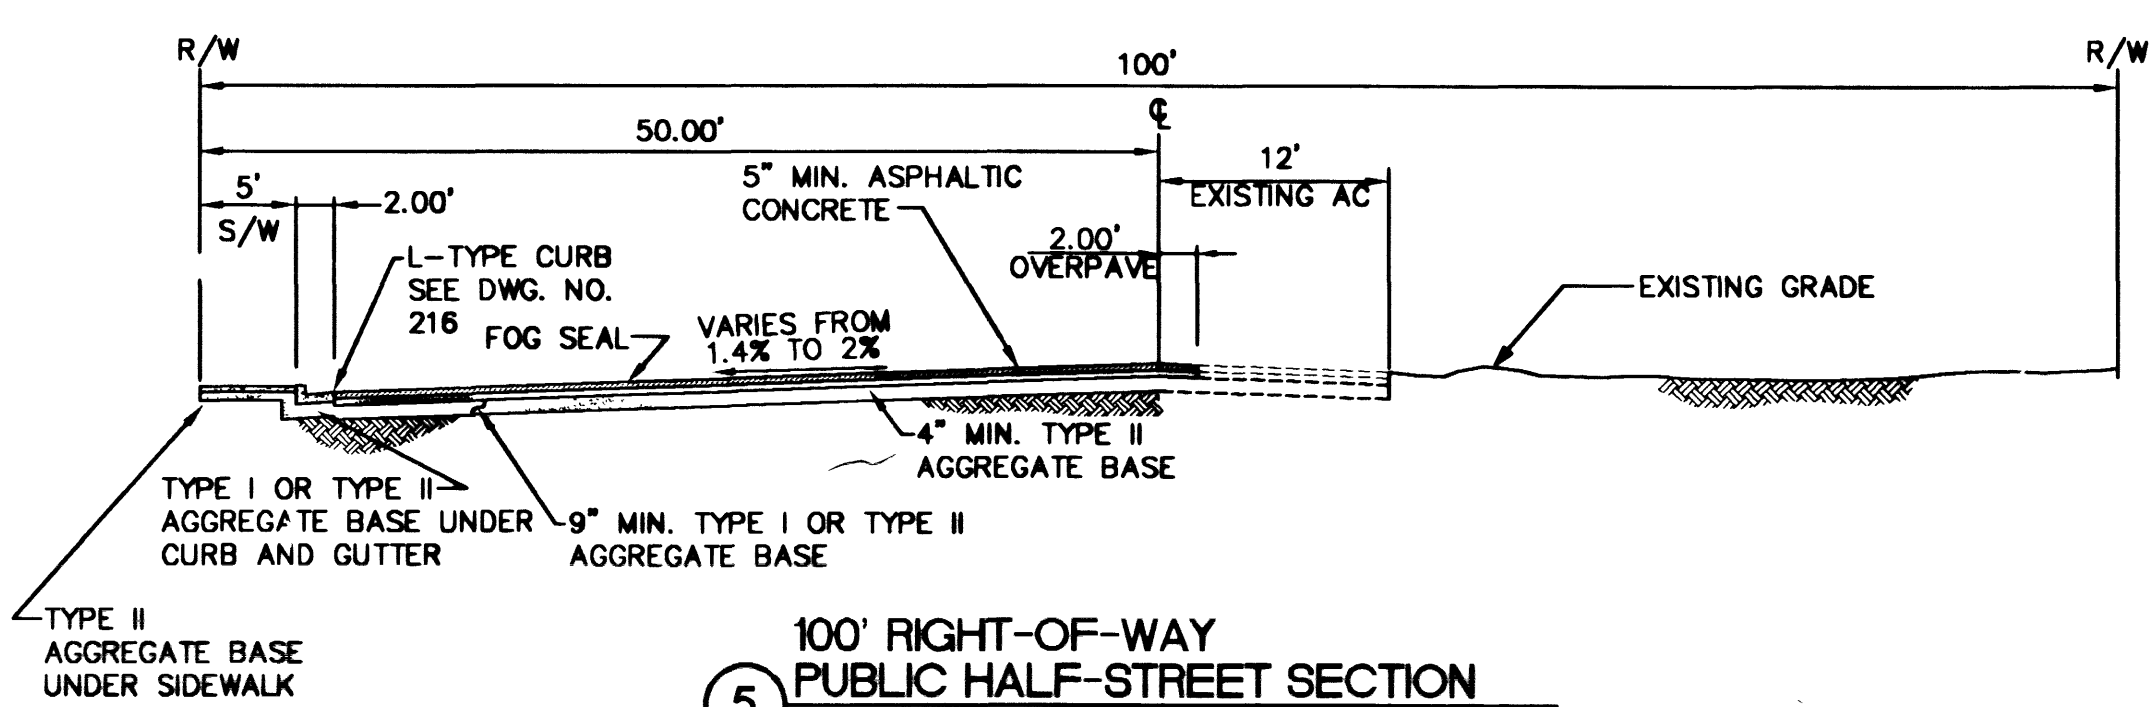

5 100' RIGHT-OF-WAY PUBLIC HALF-STREET SECTION
NOT TO SCALE

APPLIES TO: ELKHORN ROAD

SCALE	AS NOTED	JOB No.	99-9005-03	PLOT DATE:	07/26/99
DRAWN BY:	SSC/ML	CHECKED BY:	SSC/ML	PROJECT DATE:	02/99
DATE	REVISION	NO.	DATE	REVISION	NO.
1	1	1	1	1	1

CONCORDIA • ELKHORN/LEON
CITY OF LAS VEGAS

DETAIL SHEET
UNIT 1

CONCORDIA HOMES

6280 S. Valley View Blvd
Suite 200
Las Vegas, NV 89118
Tel: (702) 368-3008
Fax: (702) 368-0047

CONSULTANTS, INC.
ENGINEERING • PLANNING • LAND SURVEYING

SHEET
D1
17 OF 17

AGENCY DWG. NO.
1074-4619-1