




FILE NAME: 510AMP

18466

BUCKHORN BUTTE COURT PLAN (PRIVATE)

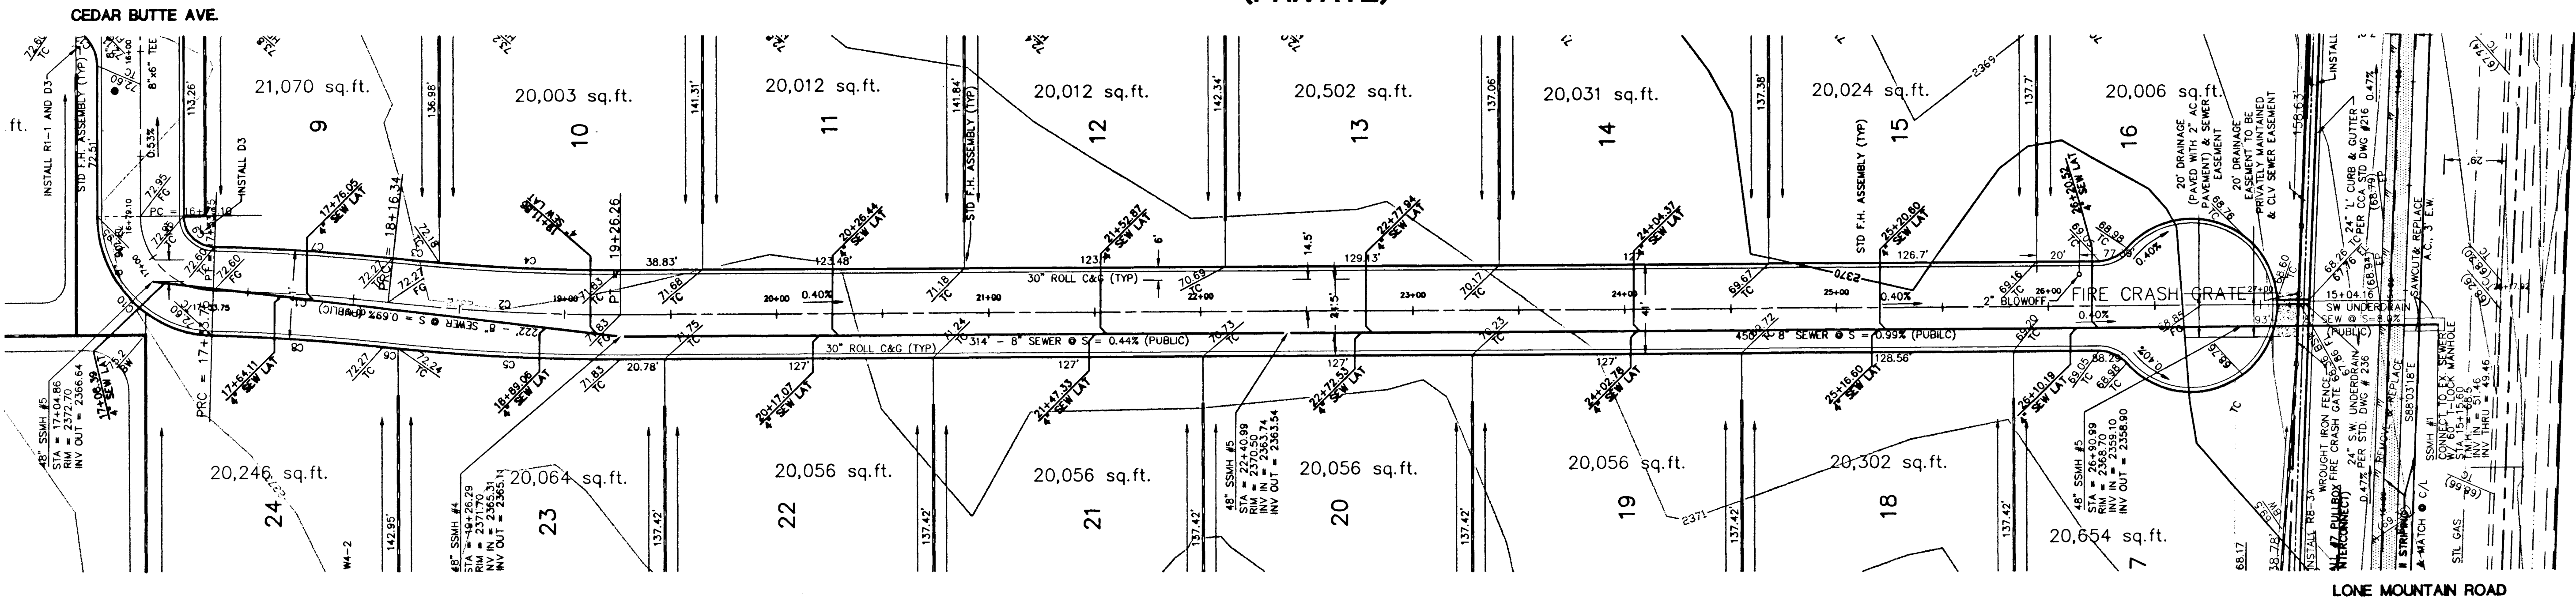

BUCKHORN BUTTE COURT PROFILE (PRIVATE)

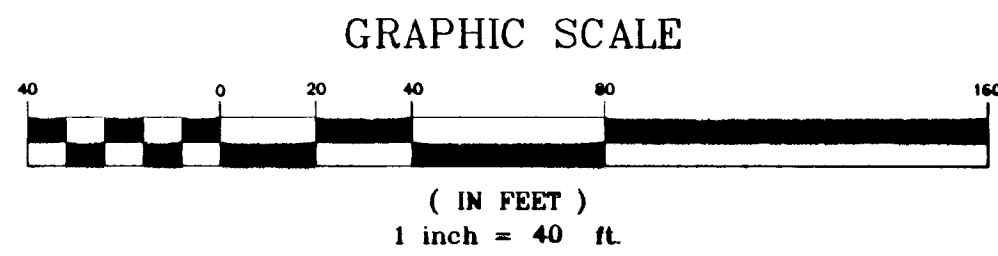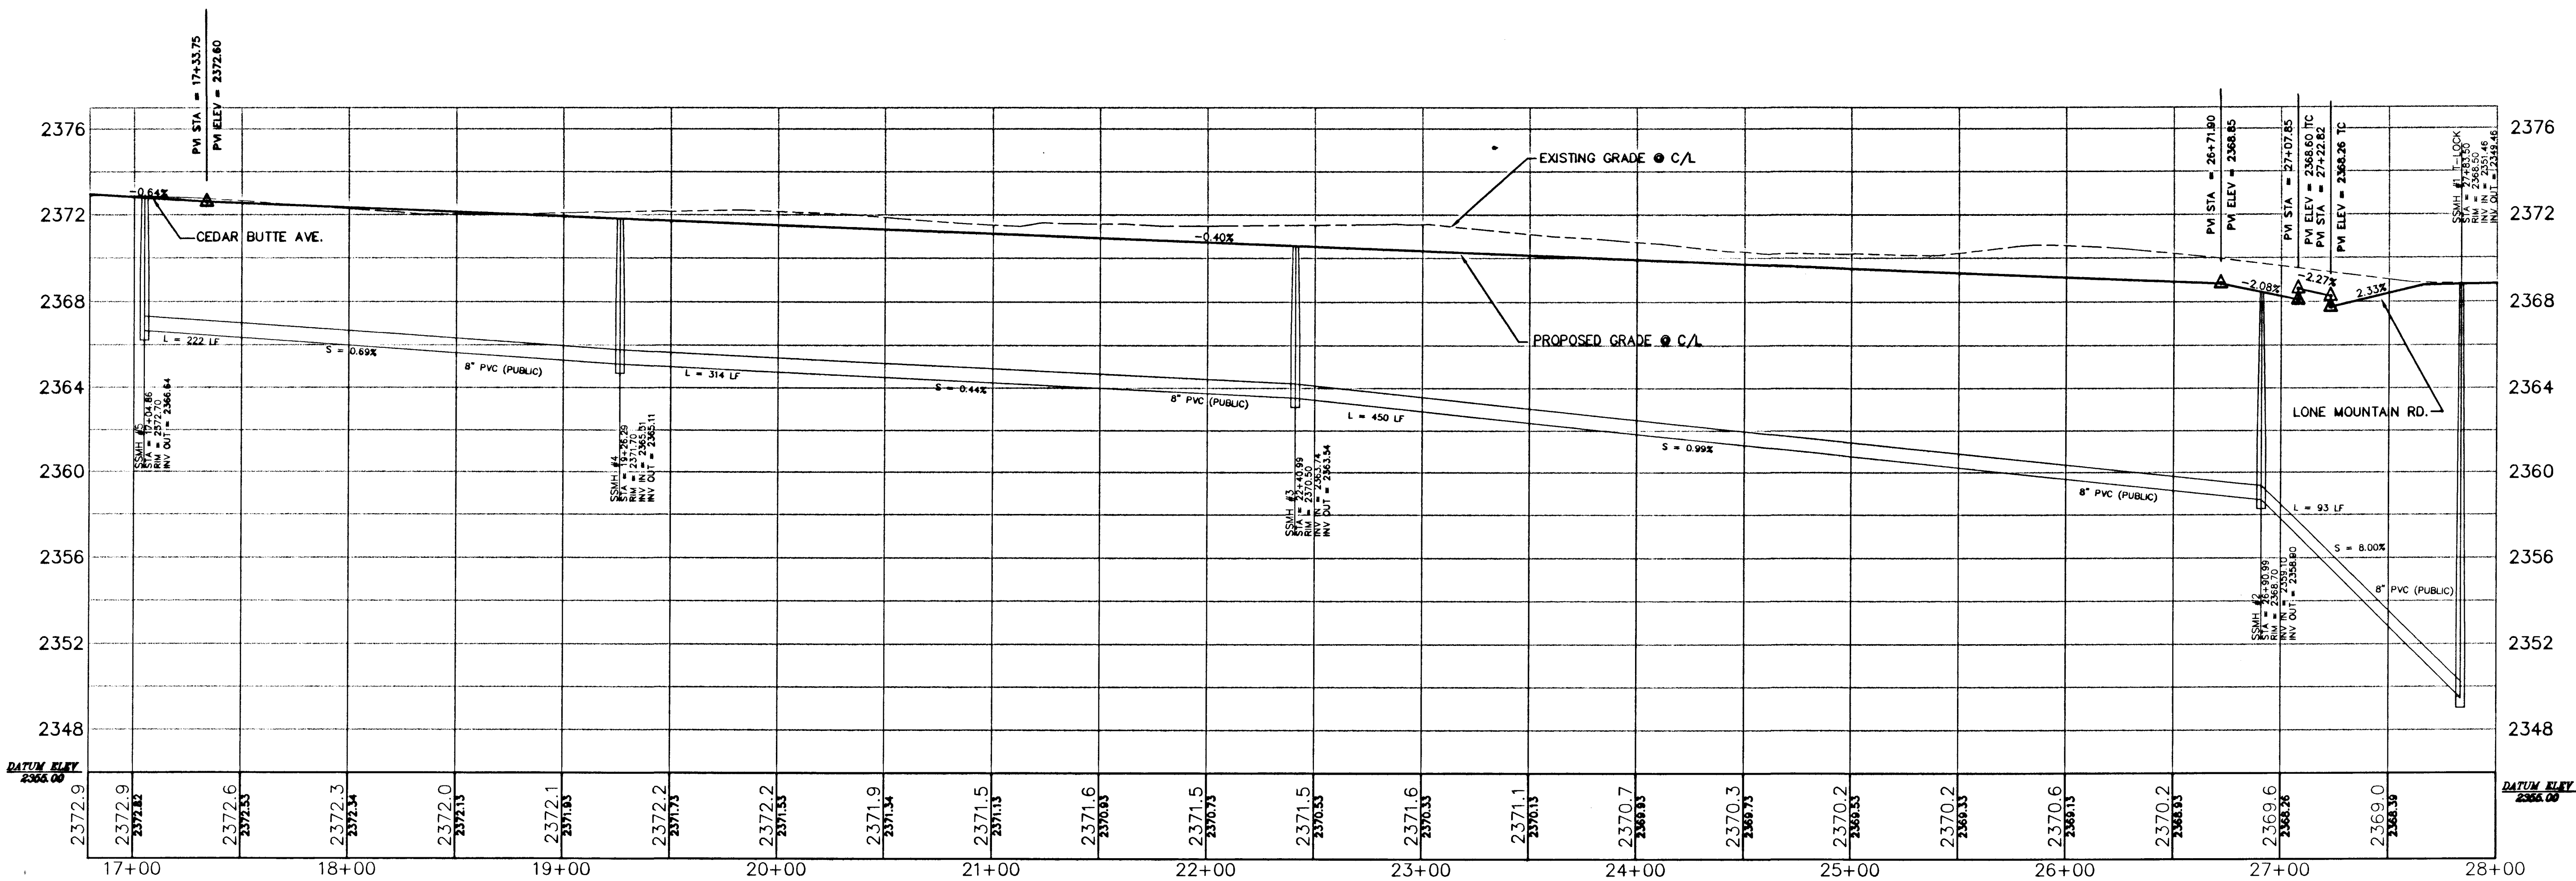

BASIS OF BEARING

THE BASIS OF BEARINGS FOR THIS SURVEY IS THE WEST LINE OF THE SOUTHEAST ONE-QUARTER OF SECTION 33, TOWNSHIP 19 SOUTH, RANGE 60 EAST, M.D.M. WHICH BEARS NORTH 00° 05' 41" EAST AS SHOWN IN THE OFFICE OF THE CLARK COUNTY, NEVADA RECORDER IN FILE 4 OF PARCEL MAPS ON PAGE 28.


BENCHMARK

CITY OF LAS VEGAS BENCHMARK #1LV903366, RIVET & PLATE IN NORTH TOP OF CURB AT WASHBURN ROAD AND CONOUGH LAKE.
723.9992M (2375.32FT) NAVD 1988 DATUM

NOTICE

EXISTING UTILITIES ARE SHOWN ON PLANS FOR THE CONVEYANCE OF THE CONTRACTOR ONLY. THE CONTRACTOR IS RESPONSIBLE FOR THE PROTECTION OF ALL UTILITIES. THE ENGINEER BEARS NO RESPONSIBILITY FOR UTILITIES NOT SHOWN OR SHOWN INCORRECTLY.

BEFORE YOU
Call
DPS
1-800-227-2600
LAS VEGAS, NV 89101

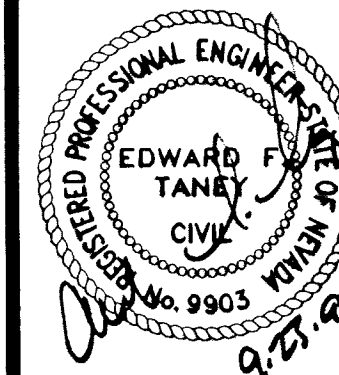

SHEET
SP8
15 OF 18 SHEETS
DRAWING NO.
1074-4620

STREET PLAN & PROFILE
BUCKHORN BUTTE COURT

EAGLE DANCER

Southwest Homes

3140 S. RAINBOW BLVD #401
LAS VEGAS, NEVADA 89146

(702) 597-3233

ENGINEERING
COMPANY

50 So. Jones #202, Las Vegas, NV 89107
Telephone: (702) 877-1300

ALPHA

SHEET

DRAWN BY:
AH

DESIGNED BY:
VERTICES

CHECKED BY:
EFT

PROJECT NO:
705104



SCALE:
1"=40'

DATE

BY

REVISION

BUCKHORN BUTTE COURT PLAN
(PRIVATE)

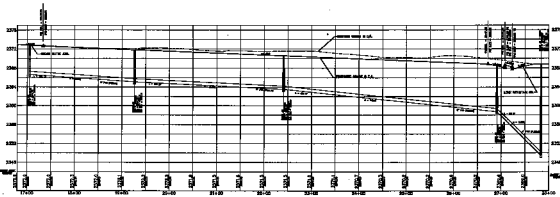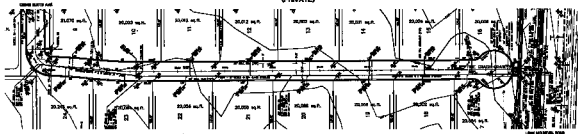BUCKHORN BUTTE COURT PROFILE
(PRIVATE)

NAME OF FOUNDER
DATE OF FOUNDED
11. NAME OF FOUNDER
12. NAME OF FOUNDER

RESEARCH
IN THE FIELD
OF THE
ARTS

