



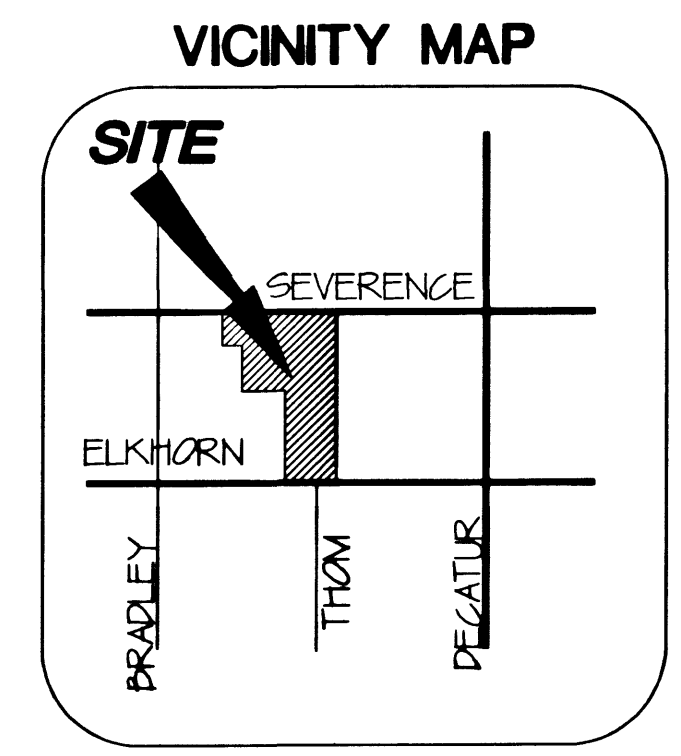


- LEGEND**
- EXISTING STREET LIGHT
 - NEW STREET LIGHT (UNLESS NOTED AS EXISTING)
 - TRAFFIC SIGNAL W/ STREET LIGHT
 - SERVICE POINT AND RCOG
 - PHOTO EYE
 - ELECTRICAL PEDESTAL
 - PULL BOX AS SHOWN
 - STREET NAME SIGN
 - STREET SIGN
 - STOP SIGN

- CONSTRUCTION NOTES**
- 1 EDGE OF ROAD MARKER (W1-B(L))
 - 2 STOP SIGN (MUTCD R1-1)
 - 3 4" WHITE COLD POLYMER EDGE LINE
 - 4 STREET NAME SIGN (MUTCD D3)
 - 5 25 MPH SPEED LIMIT SIGN (MUTCD R2)
 - 6 4" SOLID YELLOW CL (MUTCD 3A-7 #6)
 - 7 4" BROKEN YELLOW SINGLE CL (MUTCD 3A-7 #2)
 - 8 PAINT FIRE LANE CURB RED
 - 9 NO PARKING SIGN (MUTCD R7-1)

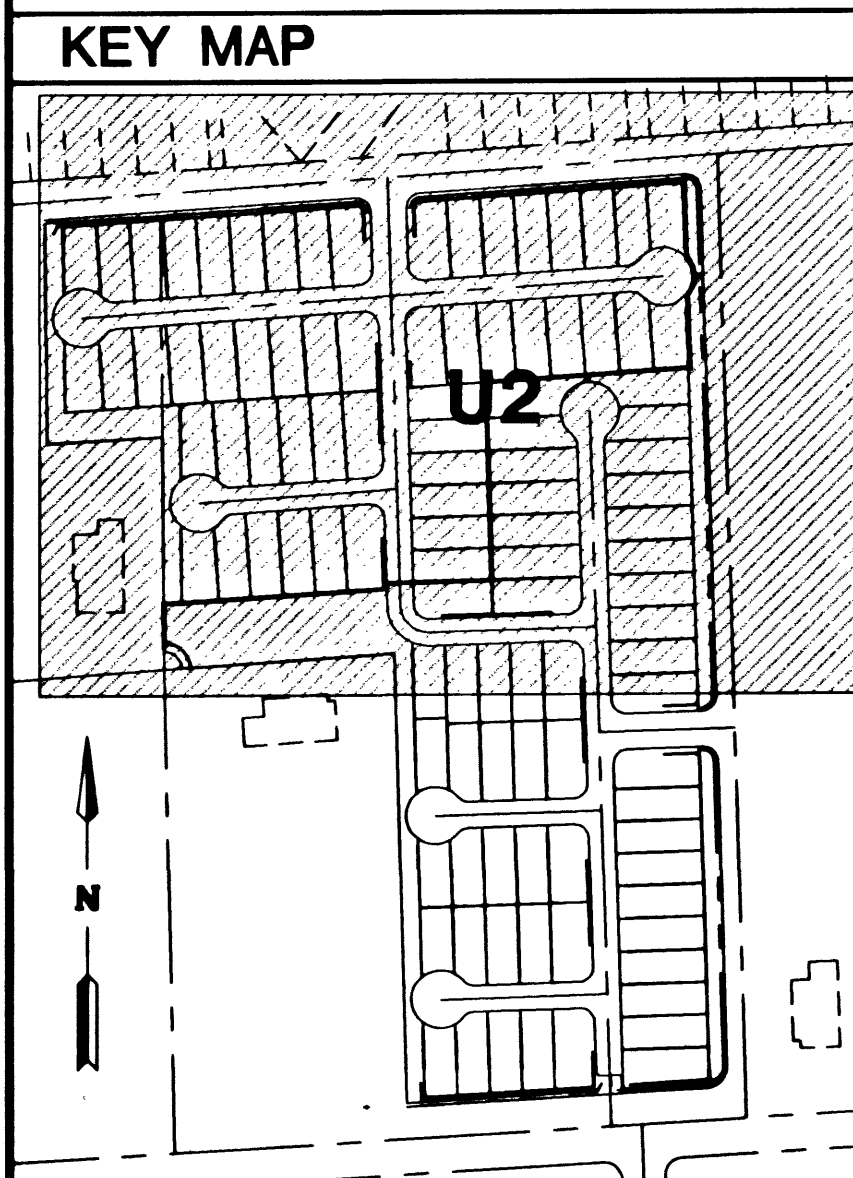

APPROVAL BLOCK

NOTE:
ALL PRIVATE STREETS ARE PUBLIC UTILITY EASEMENTS, PUBLIC SEWER EASEMENTS AND PUBLIC DRAINAGE EASEMENTS TO BE PRIVATELY MAINTAINED.

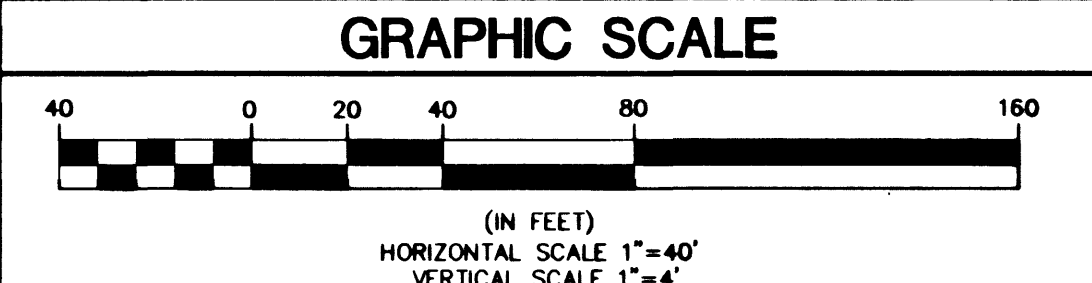


BASIS OF BEARINGS
THE BASIS OF BEARINGS FOR THIS SURVEY IS THE EAST LINE OF THE NORTHEAST ONE-QUARTER OF SECTION 16, TOWNSHIP 19 SOUTH, RANGE 60 EAST, M.D.M. WHICH BEARS NORTH 00°19'37" EAST AS SHOWN IN THE OFFICE OF THE CLARK COUNTY, NEVADA RECORDER IN BOOK 79 OF PLATS ON PAGE 50.

BENCHMARK
LAS VEGAS BENCHMARK 1LV9013SES, CLARK COUNTY GIS BRASS CAP IN CONC., RLS 4743, 50 FEET NORTH OF BLM BRASS CAP, ELKHORN ROAD AND DECATUR BLVD.
704.4643 METERS (NAVD 88)
704.4643 x (3937/1200) = 2311.230 FEET (NAVD 88)

NOTICE:
EXISTING UTILITIES ARE SHOWN ON PLANS FOR THE CONVEYANCE OF THE CONTRACTOR ONLY. THE CONTRACTOR IS RESPONSIBLE FOR THE PROTECTION OF ALL UTILITIES. THE CONTRACTOR BEARS NO RESPONSIBILITY FOR UTILITIES NOT SHOWN OR SHOWN INCORRECTLY.

PULTE HOMES 1635 VILLAGE CENTER CIRCLE, SUITE 250 LAS VEGAS, NEVADA 89134 (702) 256-7900		ENGINEERING COMPANY ALPHA & 50 So. Jones #202, Las Vegas, NV 89107 Telephone: (702) 877-1300	
TRAFFIC PLAN		DIAMOND CREEK UNIT 1	
DRAWN BY: RCV	DESIGNED BY: RCV	CHECKED BY: EN	PROJECT NO: 0-076-24
SHEET 10-24-00		SCALE: 1"=40'	
DRAWING NO. 1074-4658-1		SHEET TR2 10 OF 18 SHEETS	

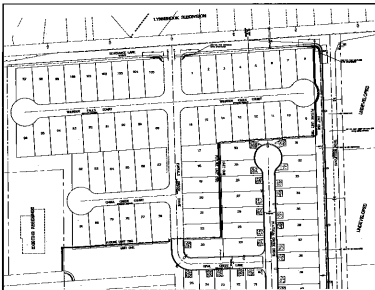

FOR CONTINUATION SEE SHEET TWO











