
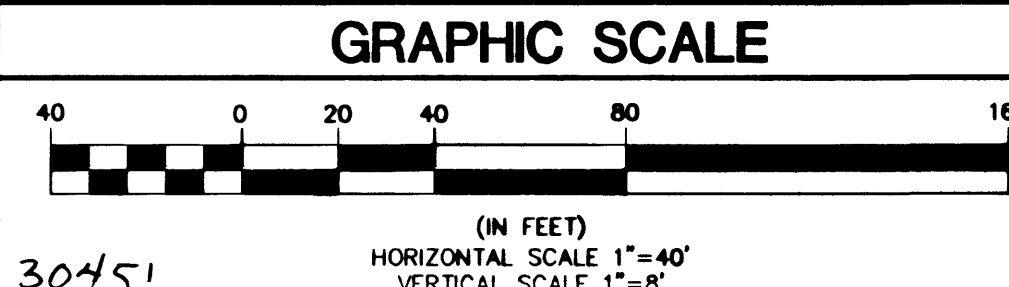
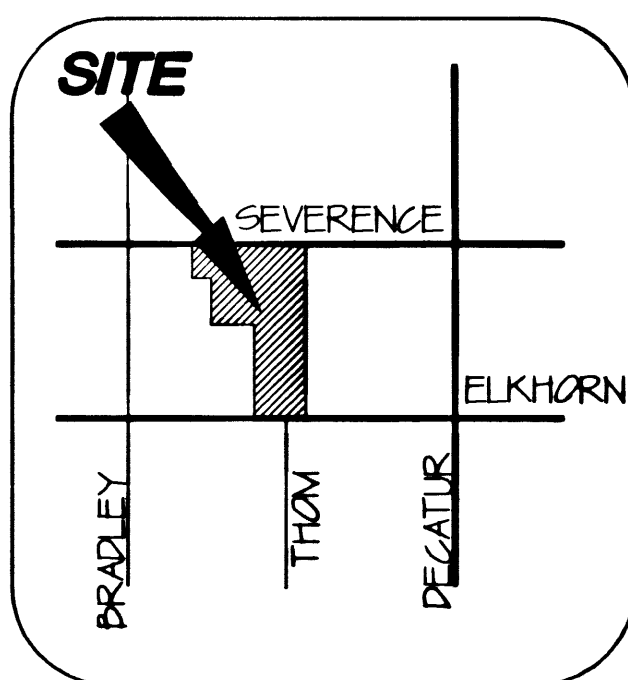


FILE NAME:
007624IMP.DWG
VIEW NAME:

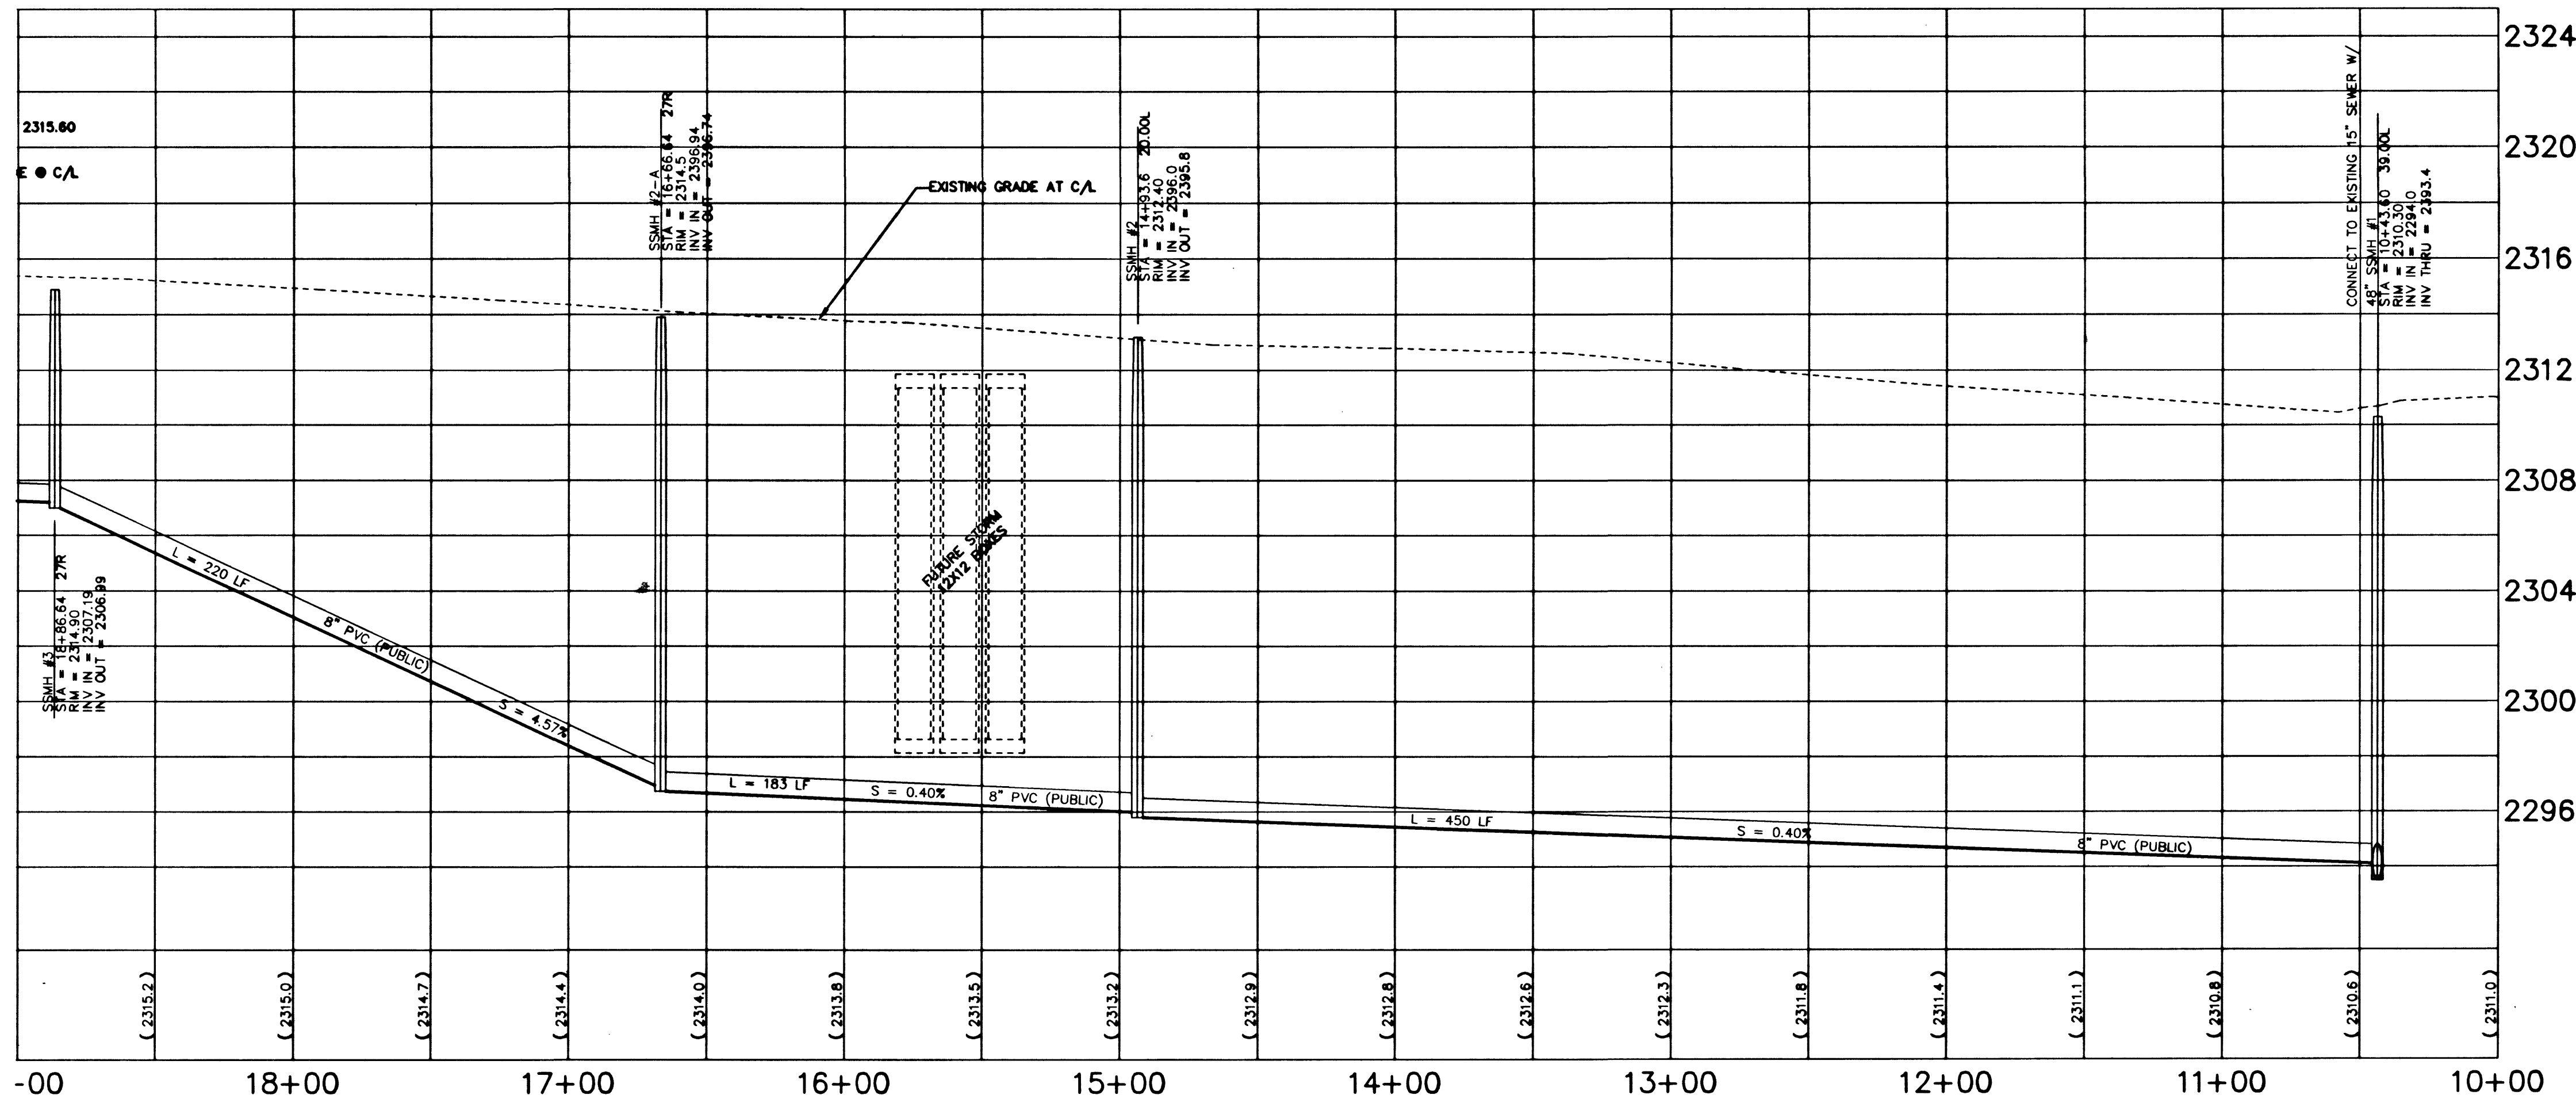


THE BASIS OF BEARINGS FOR THIS SURVEY IS THE EAST LINE OF THE
NORTHEAST ONE-QUARTER OF SECTION 16, TOWNSHIP 19 SOUTH, RANGE 60
EAST, M.D.M. WHICH BEARS NORTH 00°19'37" EAST AS SHOWN IN THE OFFICE OF
THE CLARK COUNTY, NEVADA RECORDER IN BOOK 79 OF PLATS ON PAGE 50.

LAS VEGAS BENCHMARK 1LV9013SES, CLARK COUNTY GIS BRASS
CAP IN CONC., RLS 4743, 50 FEET NORTH OF BLM BRASS CAP,
ELKHORN ROAD AND DECATUR BLVD.
704.4643 METERS (NAVD 88)
 $704.4643 \times (3937/1200) = 2311.230$ FEET (NAVD 88)

- ① "L" TYPE CURB (UDS#216)
- ② "A" TYPE ISLAND CURB (UDS#219)
- ③ VALLEY GUTTER (UDS#228 AND #229)
- ④ SIDEWALK UNDERDRAIN (UDS#236)
- ⑤ SIDEWALK RAMP (UDS#235), A=8'; B=8'


⑥ CONSTRUCT S/W PER UDS #234

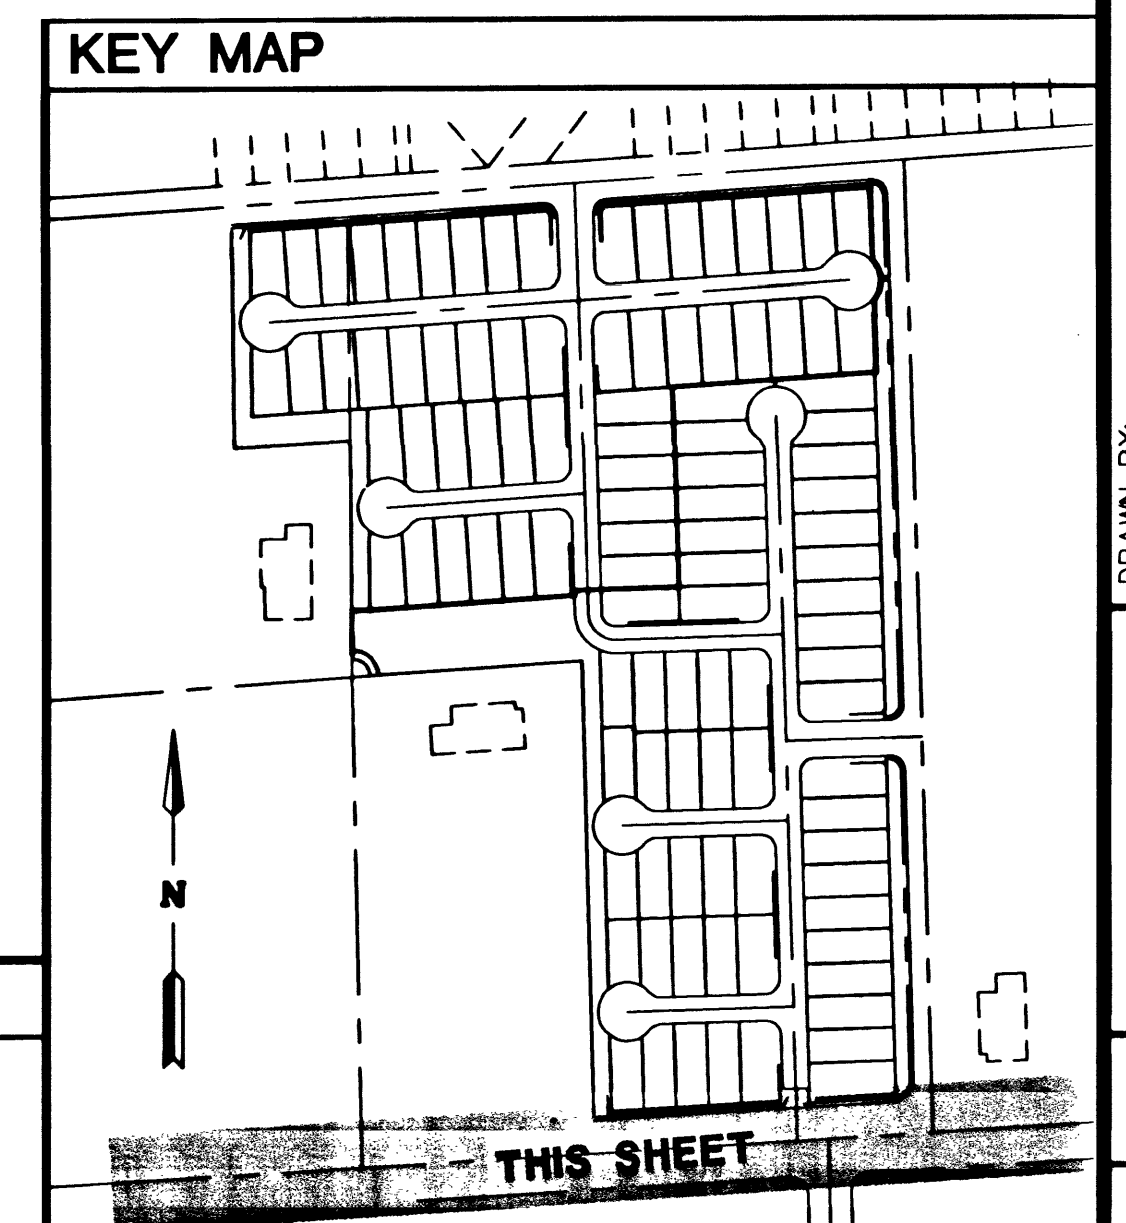[illegible]


**ELKHORN ROAD
SEWER
PLAN & PROFILE**

**DIAMOND CREEK
UNIT 1**

TITLE	PROJECT NO: 0-076-24	SCALE: 1"=10'-0"
	NTS	
CHECKED BY: [Signature]	10-24-00	
DESIGNED BY: [Signature]	10-24-00	
RCV [Signature]	10-24-00	
DRAWN BY: [Signature]	10-24-00	
DATE	10-24-00	

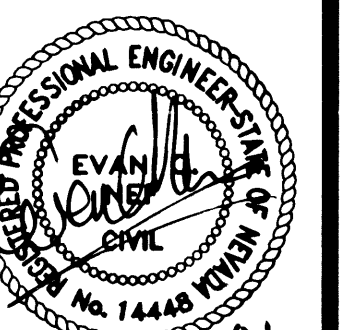


SHEET
PP7
18 OF 18 SHEETS
DRAWING NO.
3074-4658-1

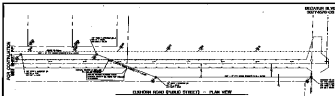



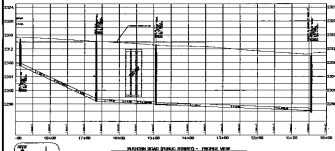


