



SEVERANCE LANE
SEE FUTURE UNIT 2 IMPROVEMENTS

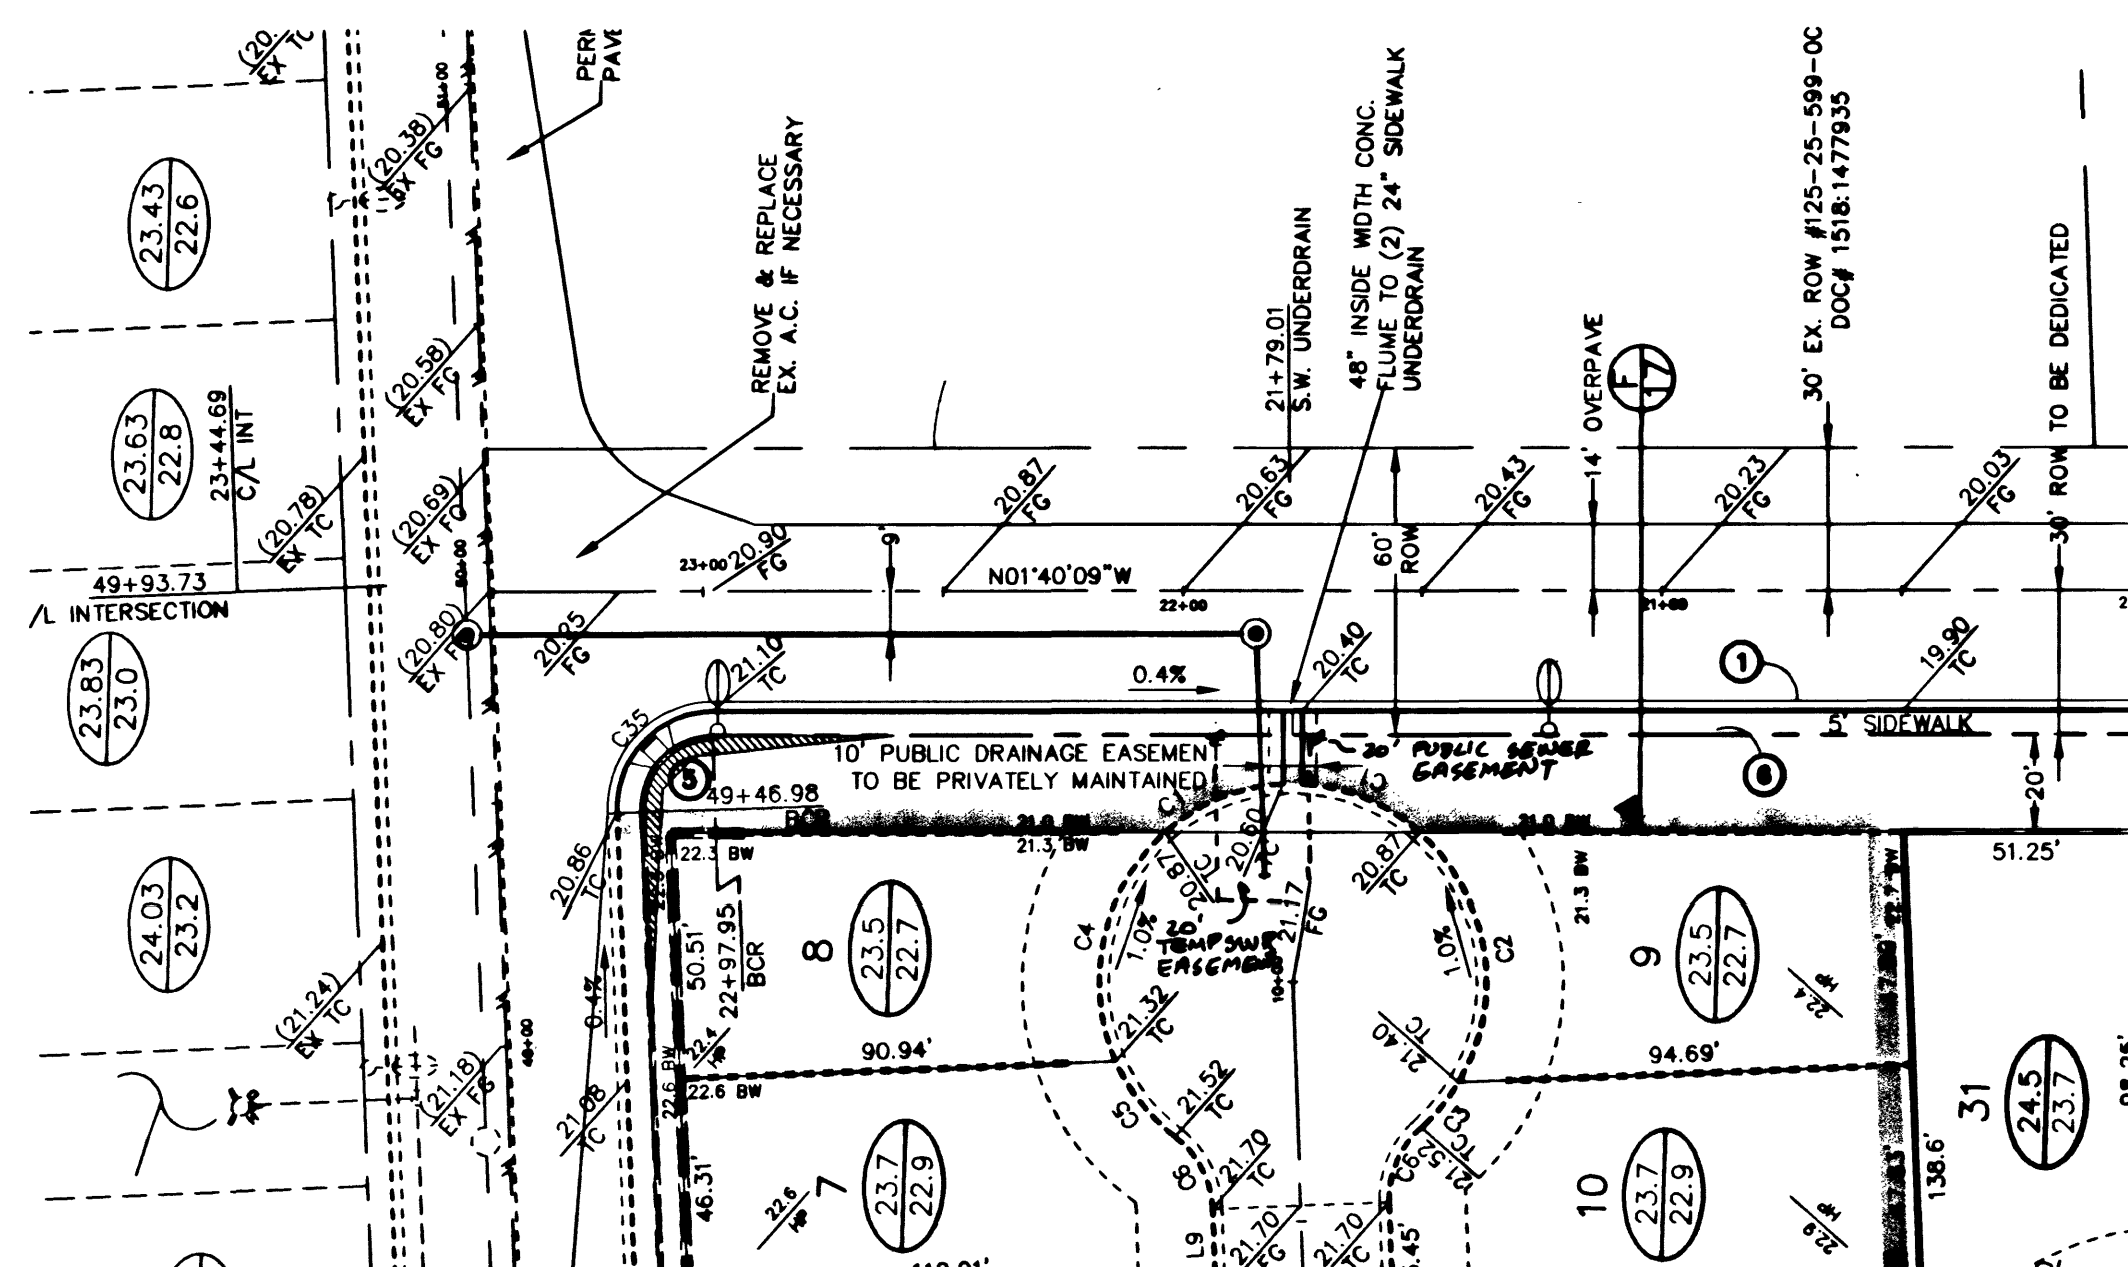


MATCHLINE
STATION 20+00.00
SEE SHEET PP2


THUNDER HILLS COURT
SEE FUTURE UNIT 2 IMPROVEMENTS
THOM BOULEVARD (PUBLIC STREET) - PLAN VIEW

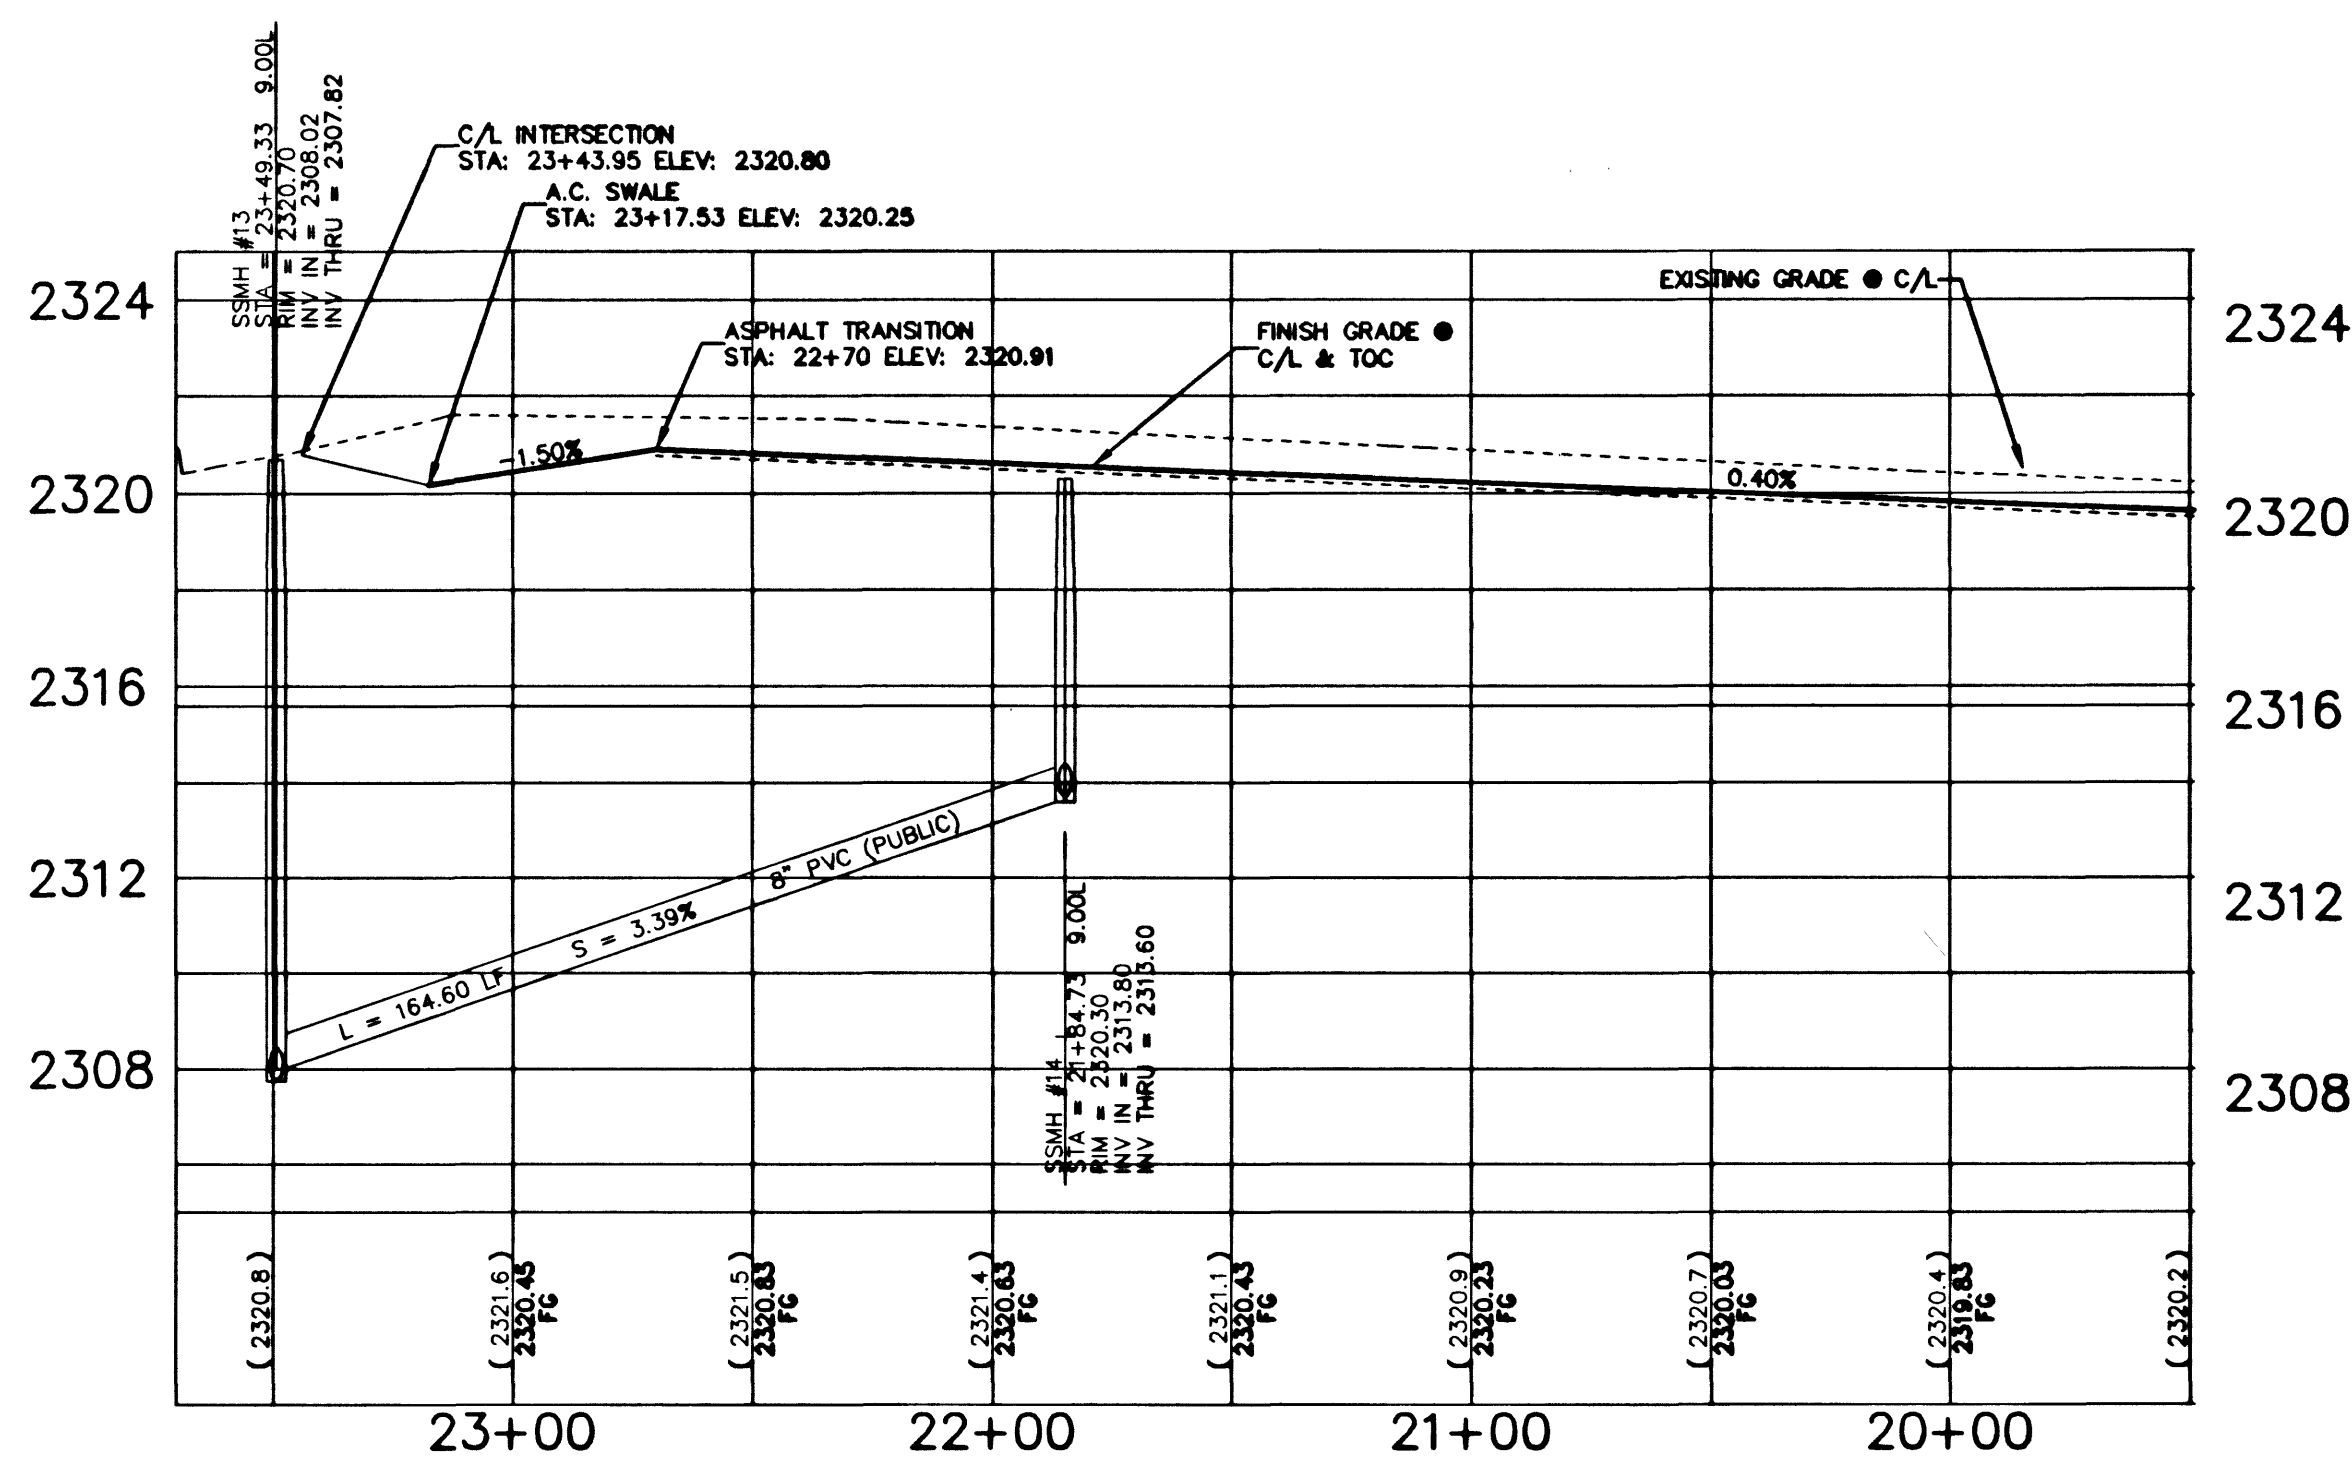

THOM BOULEVARD (PUBLIC STREET) - PROFILE VIEW

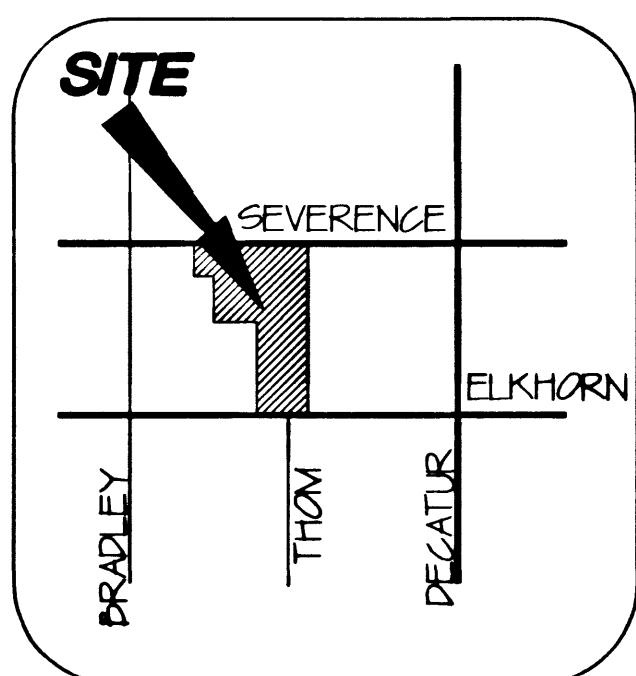


PLATINUM CREEK LANE
SEE SHEET PP4

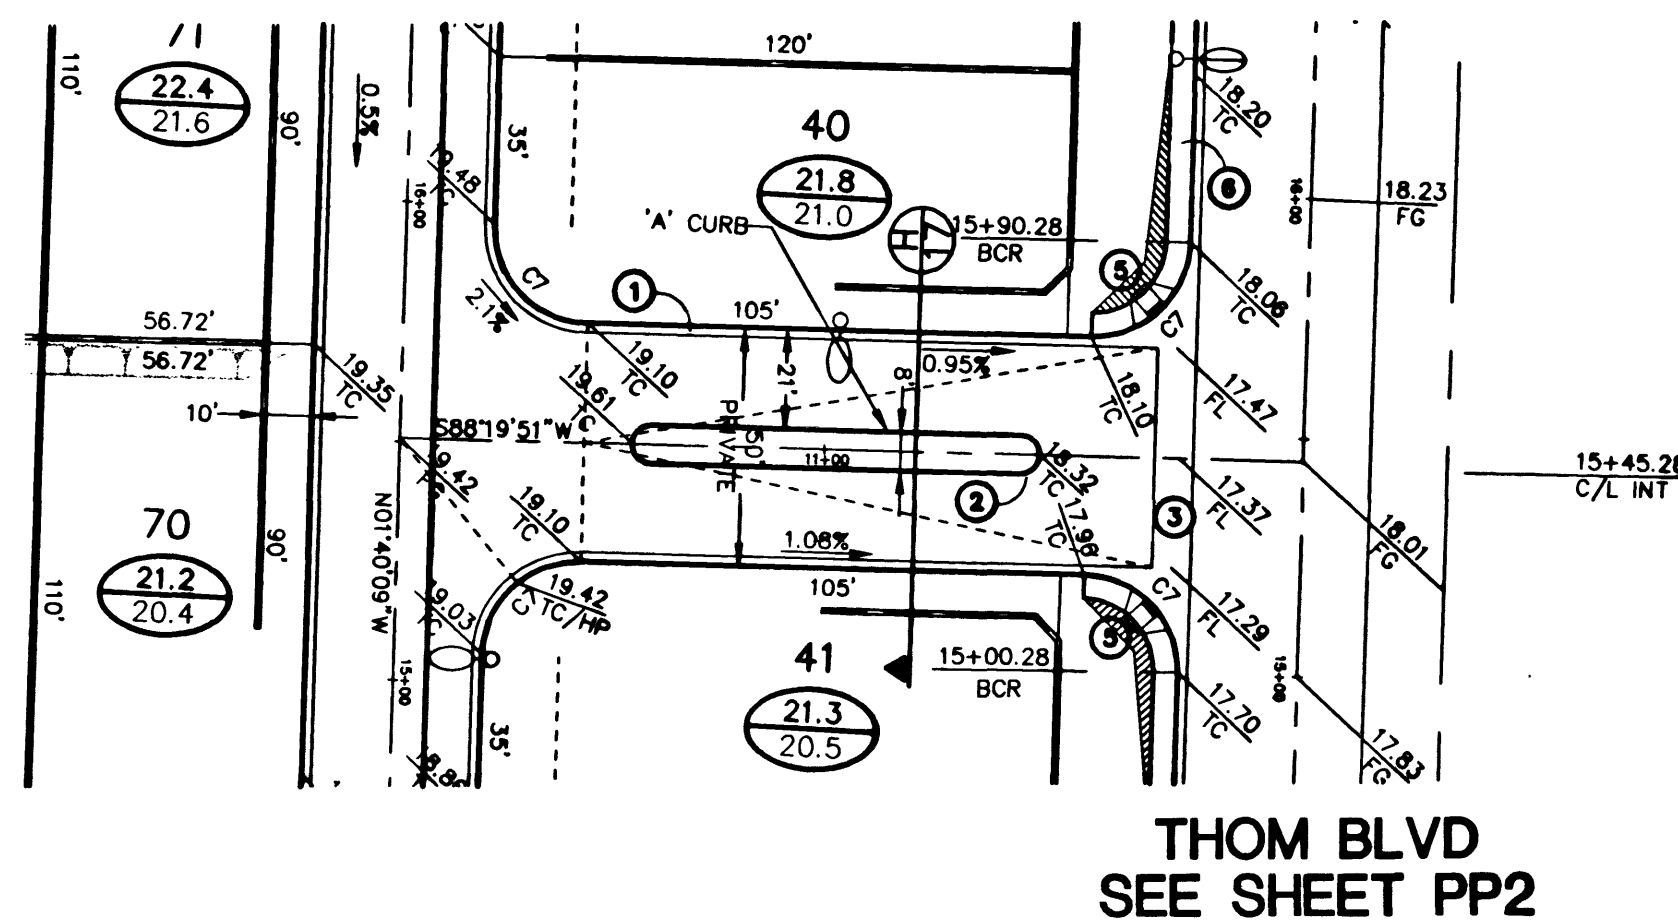

THOM BLVD
SEE SHEET PP2

DIAMOND STREAM LANE (PRIVATE STREET) - PLAN VIEW

PUBLIC UTILITY EASEMENT, PUBLIC SEWER EASEMENT AND
PUBLIC DRAINAGE EASEMENT TO BE PRIVATELY MAINTAINED.

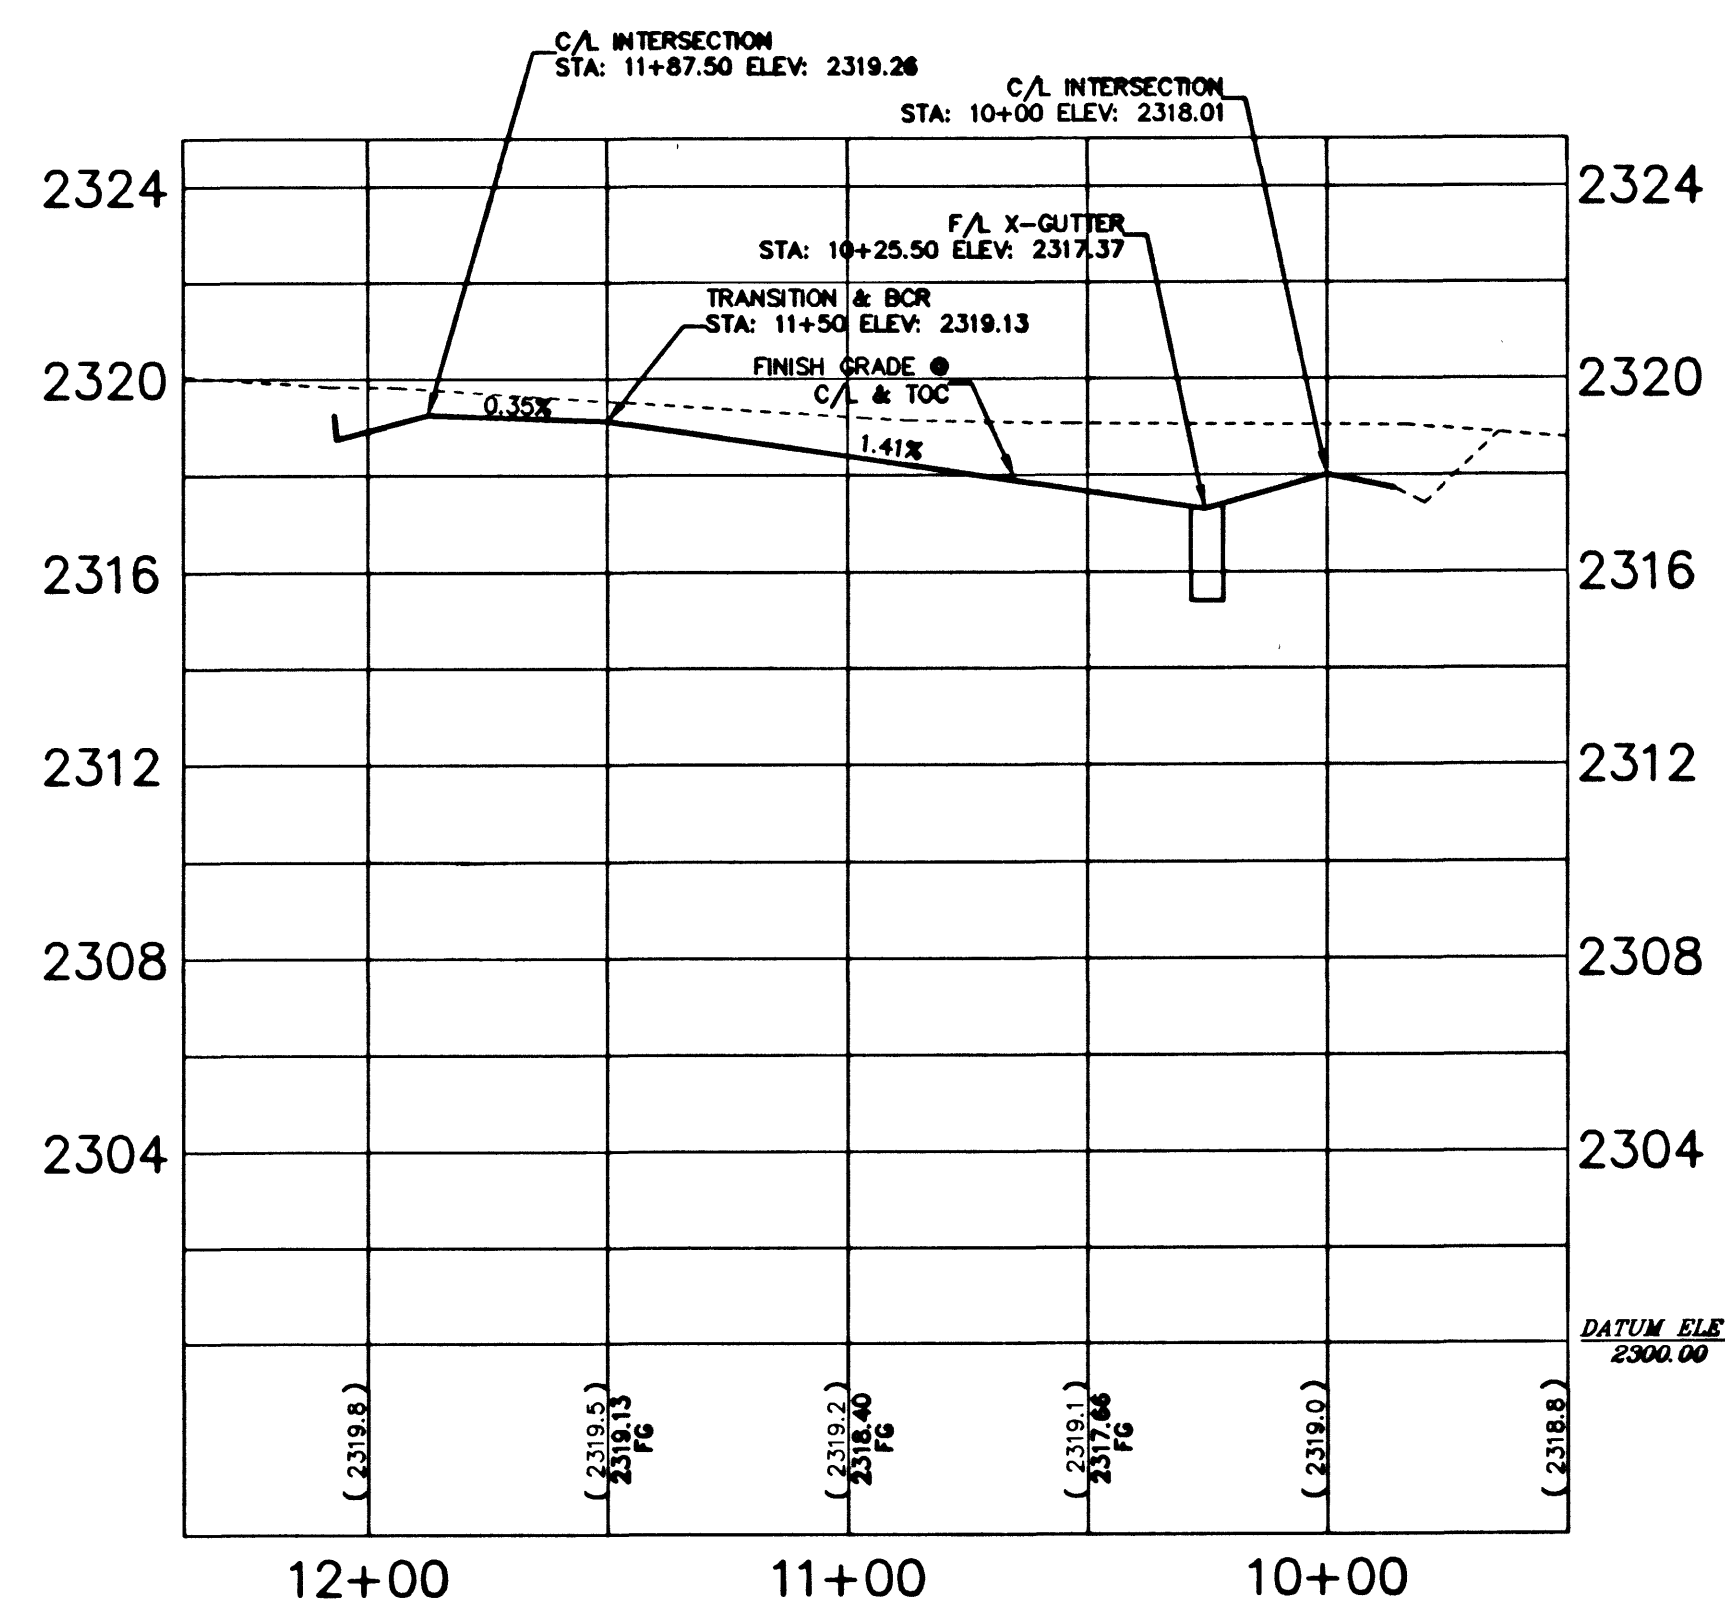

DIAMOND STREAM LANE (PRIVATE STREET) - PROFILE VIEW


PUBLIC UTILITY EASEMENT, PUBLIC SEWER EASEMENT AND
PUBLIC DRAINAGE EASEMENT TO BE PRIVATELY MAINTAINED.

CURVE & LINE DATA TABLE


No.	BEARING	DISTANCE
L1	S88°19'51\"	18.28
L2	S88°19'51\"	18.28
L3	N01°40'09\"	2.89
L4	EAST	0
L5	S88°19'51\"	16.68
L6	S01°40'09\"	10.01
L7	S88°19'51\"	17.41
L8	S88°19'51\"	17.41
L9	S88°19'51\"	14.78

No.	RADIUS	DELTA	LENGTH	TANGENT
C1	40.5	38°22'58\"	27.12	14.09
C2	40.5	80°00'51\"	56.58	33.99
C3	40.5	17°05'04\"	12.08	6.08
C4	40.5	72°53'53\"	51.53	29.91
C5	40.5	28°33'24\"	20.18	10.31
C6	20	50°28'44\"	17.82	9.43
C7	20	90°00'00\"	31.42	20
C8	20	51°10'38\"	17.86	9.58
C9	20	49°48'24\"	17.37	9.28
C10	20	49°48'20\"	17.37	9.28
C11	20	51°10'41\"	17.86	9.58
C12	20	90°00'00\"	31.42	20
C13	20	88°20'28\"	46.28	29.14
C14	40.5	21°08'18\"	14.94	7.58
C15	40.5	87°48'18\"	47.93	27.22
C16	40.5	101°57'18\"	72.07	49.97
C17	40.5	22°14'54\"	15.73	7.98
C18	40.5	21°08'19\"	14.94	7.58

No.	RADIUS	DELTA	LENGTH	TANGENT
C19	40.5	22°14'51\"	15.73	7.98
C20	40.5	44°29'41\"	31.42	15.9
C21	40.5	96°08'03\"	67.95	45.09
C22	40.5	83°54'33\"	58.08	36.2
C23	40.5	56°54'12\"	40.22	21.80
C24	40.5	19°30'29\"	13.43	6.95
C25	40.5	69°13'49\"	48.94	27.85
C26	40.5	102°12'51\"	72.25	50.21
C27	40.5	78°00'04\"	55.84	33.39
C28	40.5	06°38'07\"	14.93	7.47
C29	40.5	19°28'55\"	13.77	6.95
C30	40.5	73°18'07\"	51.81	30.13
C31	40.5	102°12'51\"	72.25	50.21
C32	40.5	85°57'29\"	60.78	37.74
C33	20	24°53'17\"	24.59	12.49
C34	20	63°18'43\"	64.84	36.51
C35	20	92°10'50\"	32.18	20.78
C36	20	87°49'10\"	30.63	19.23

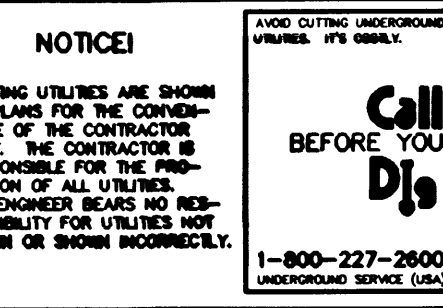

KEY MAP

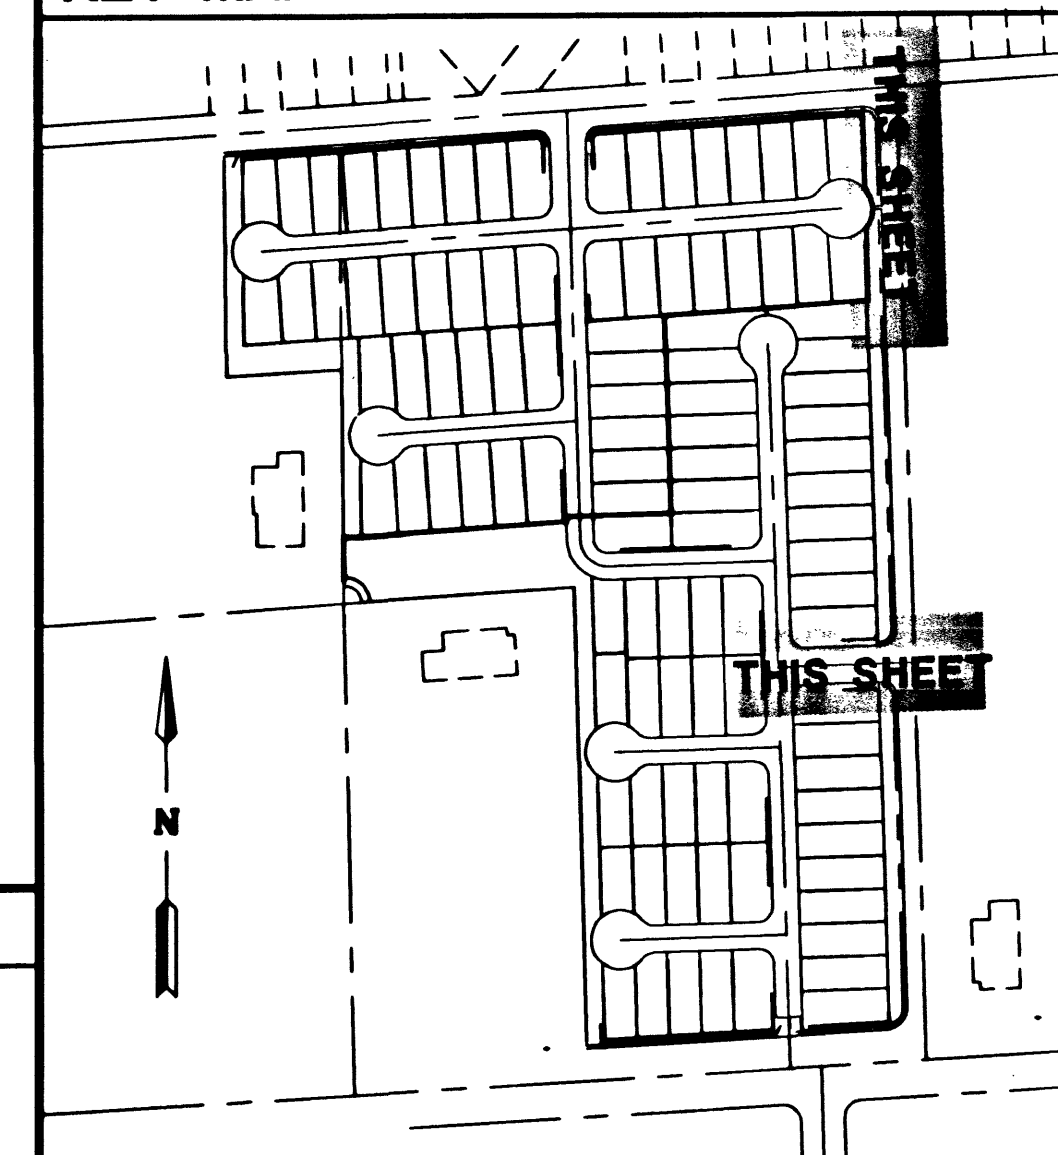


PULTE HOMES
1635 VILLAGE CENTER CIRCLE, SUITE 250
LAS VEGAS, NEVADA 89134
(702) 256-7900

THOM BOULEVARD &
DIAMOND STREAM LANE
PLAN & PROFILE


DIAMOND CREEK
UNIT 1

DRAWN BY: 10-24-00
RCV
DESIGNED BY: 10-24-00
RCV
CHECKED BY: 10-24-00
EN
PROJECT NO: 0-076-24
SCALE: NTS

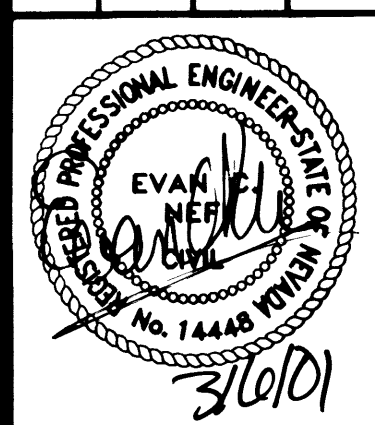


SHEET
PP3
13 OF 18 SHEETS
DRAWING NO.
3074-7658-1


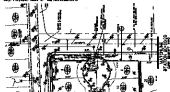



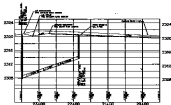




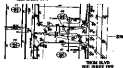


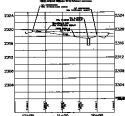


CURVE & LINE DATA TABLE






