
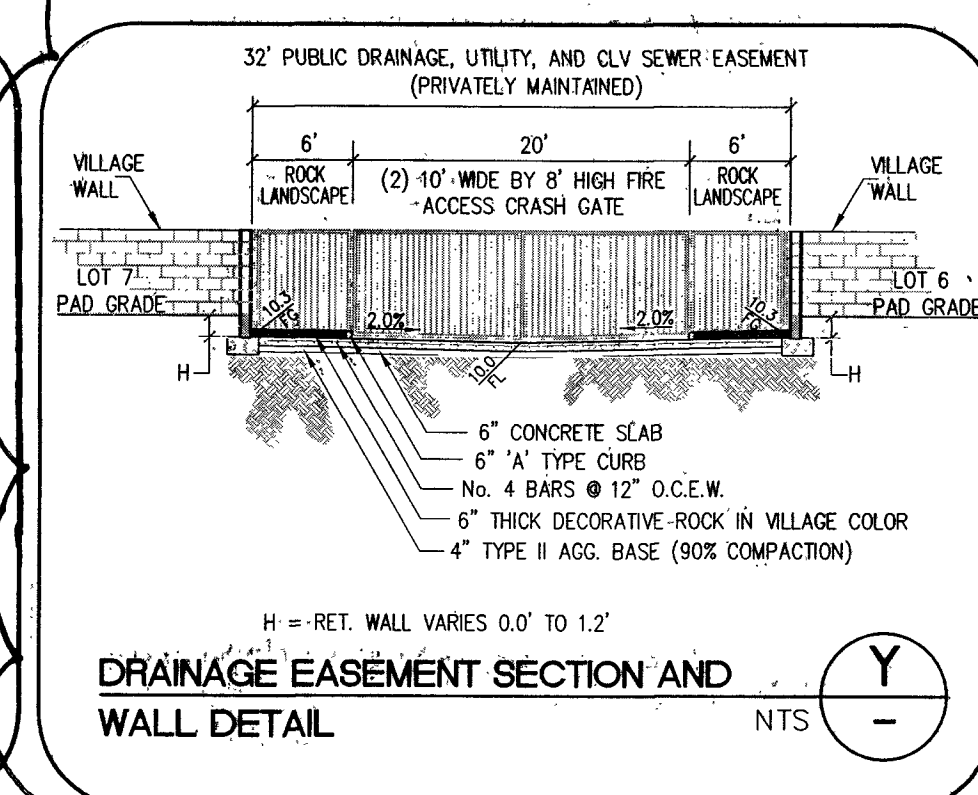
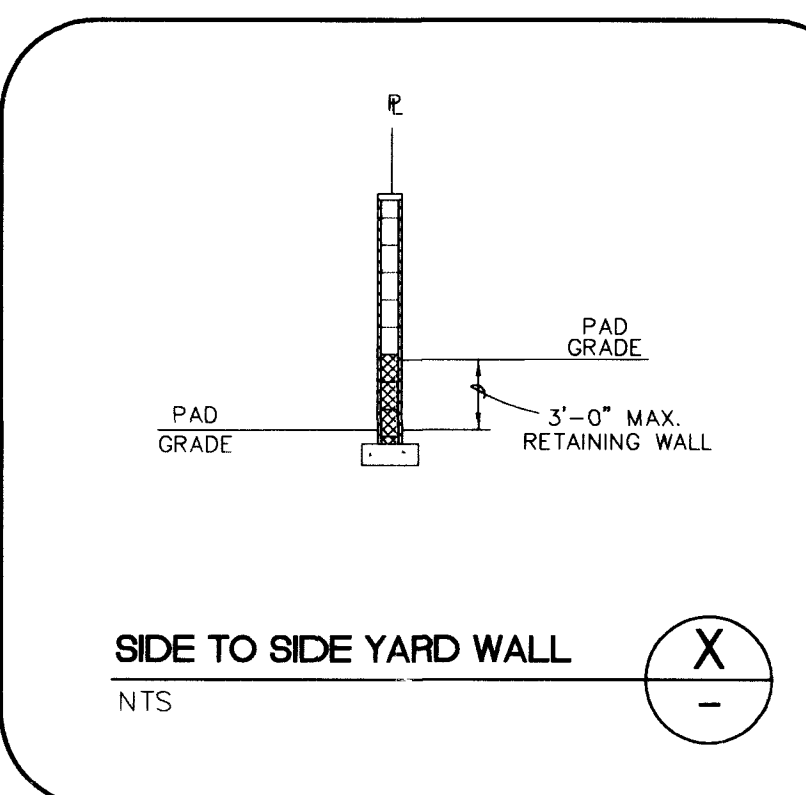
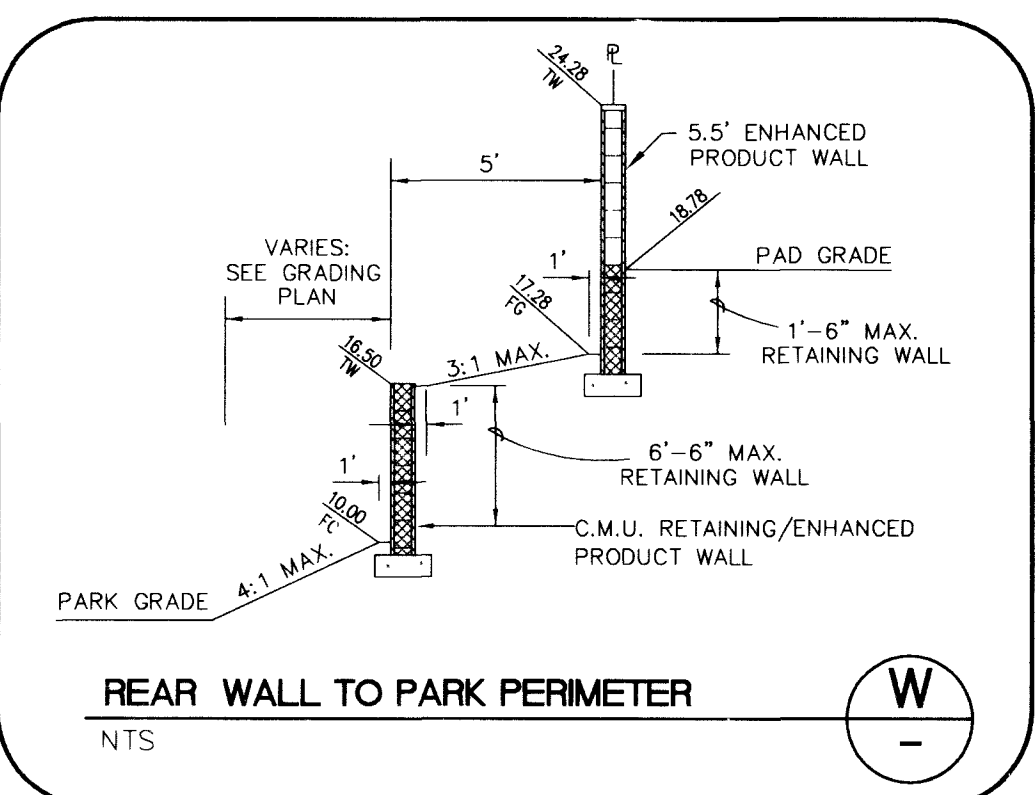
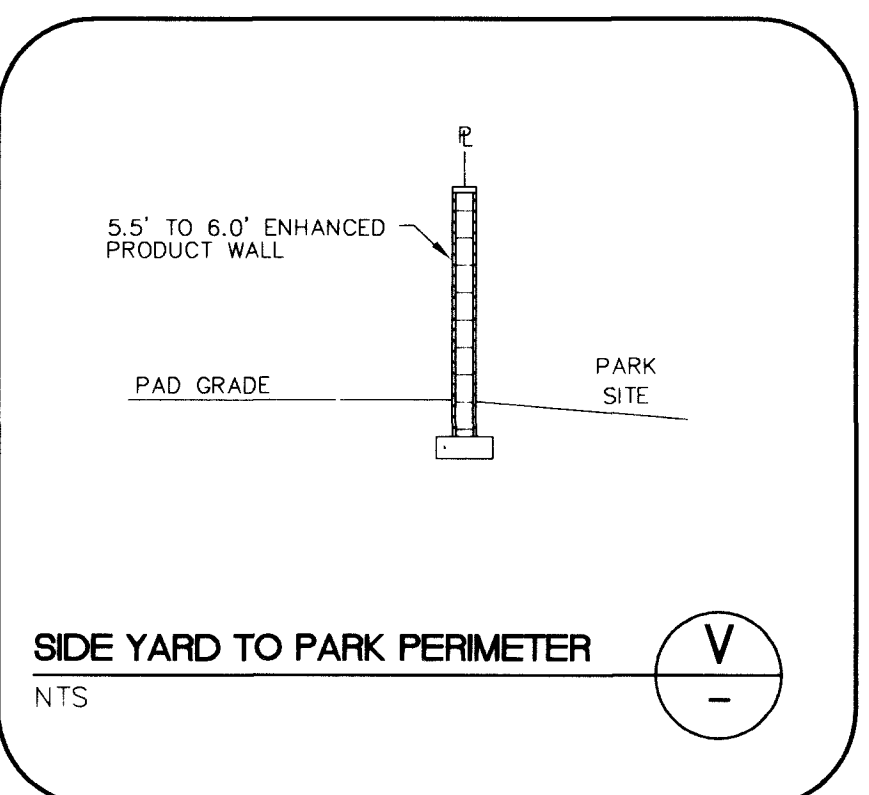
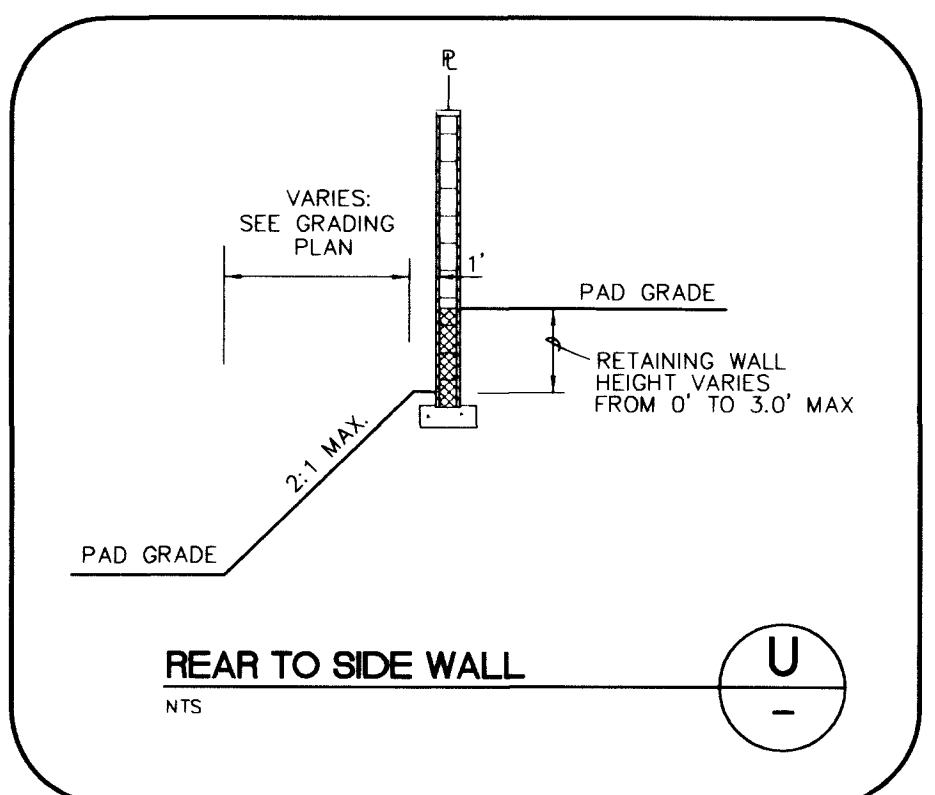
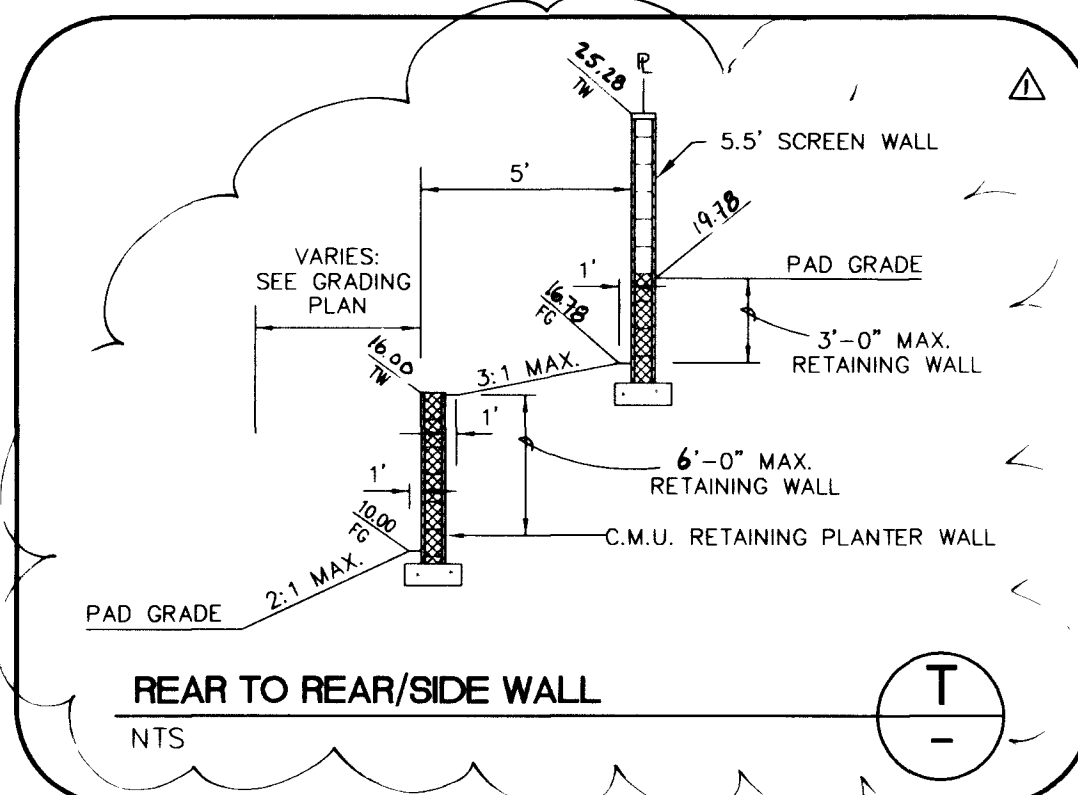
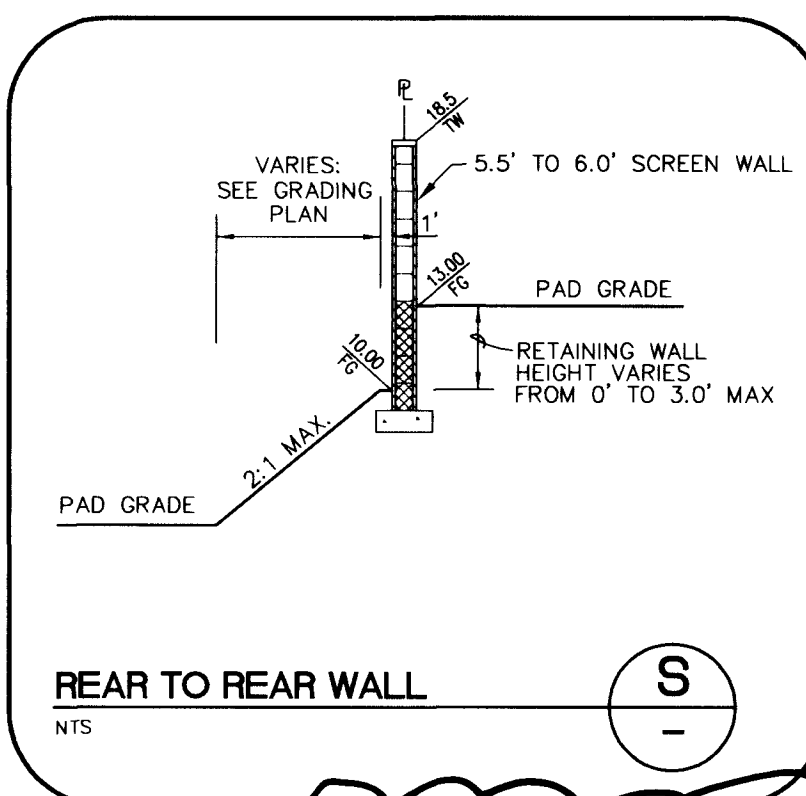
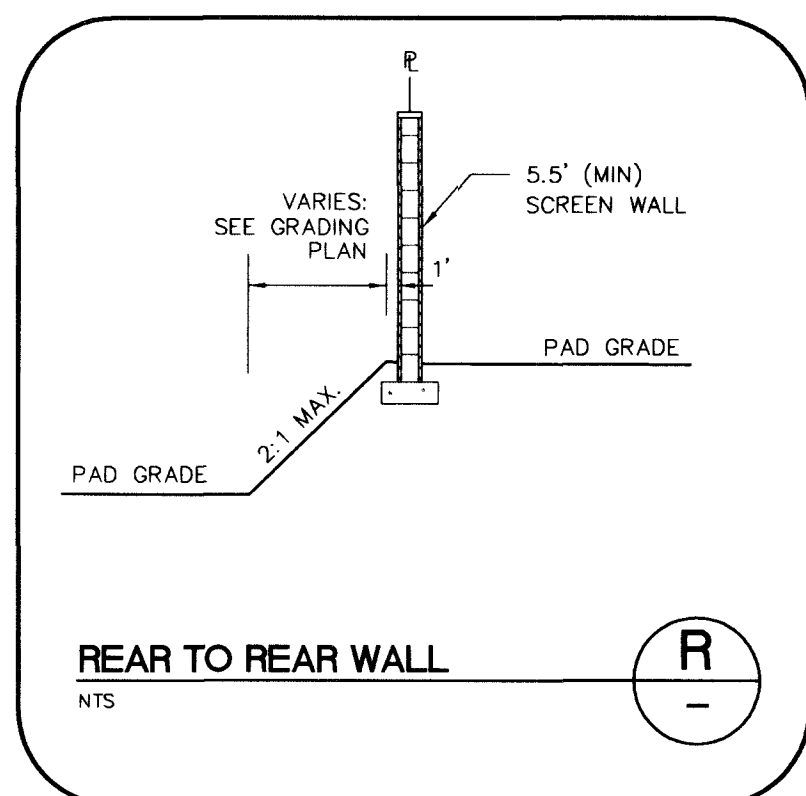
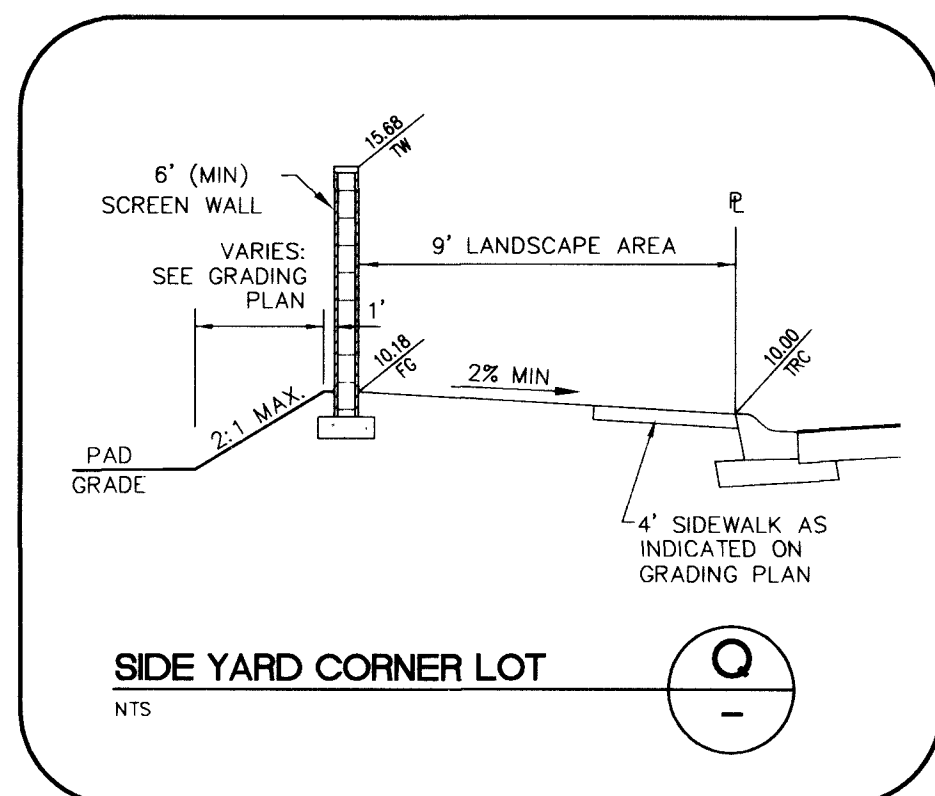
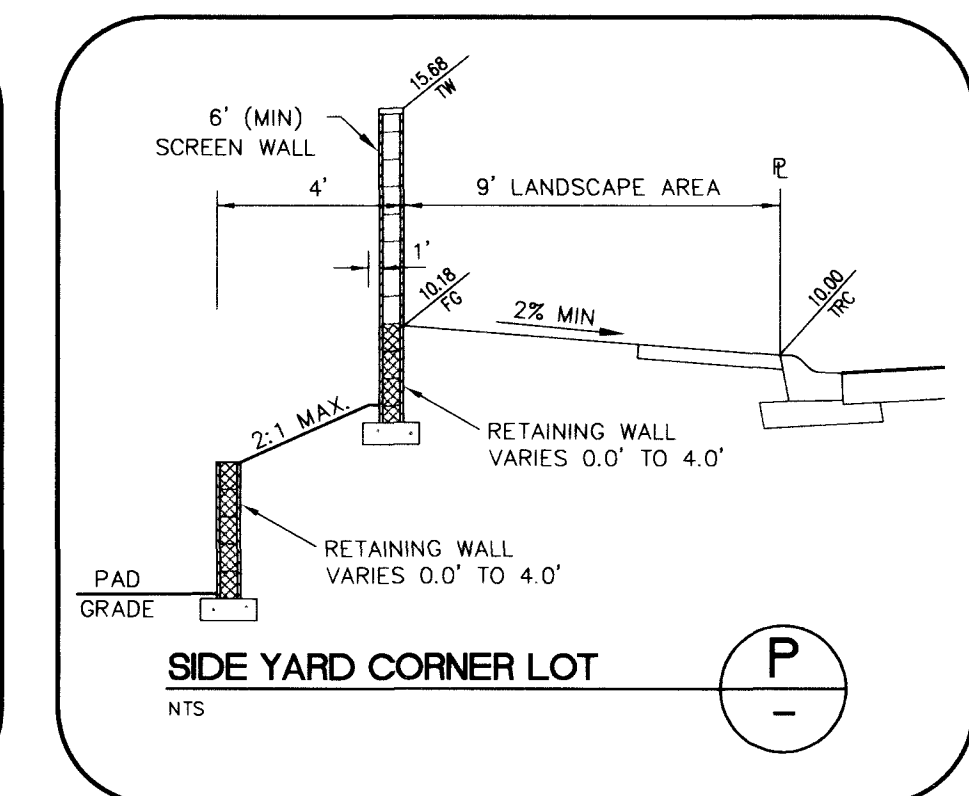
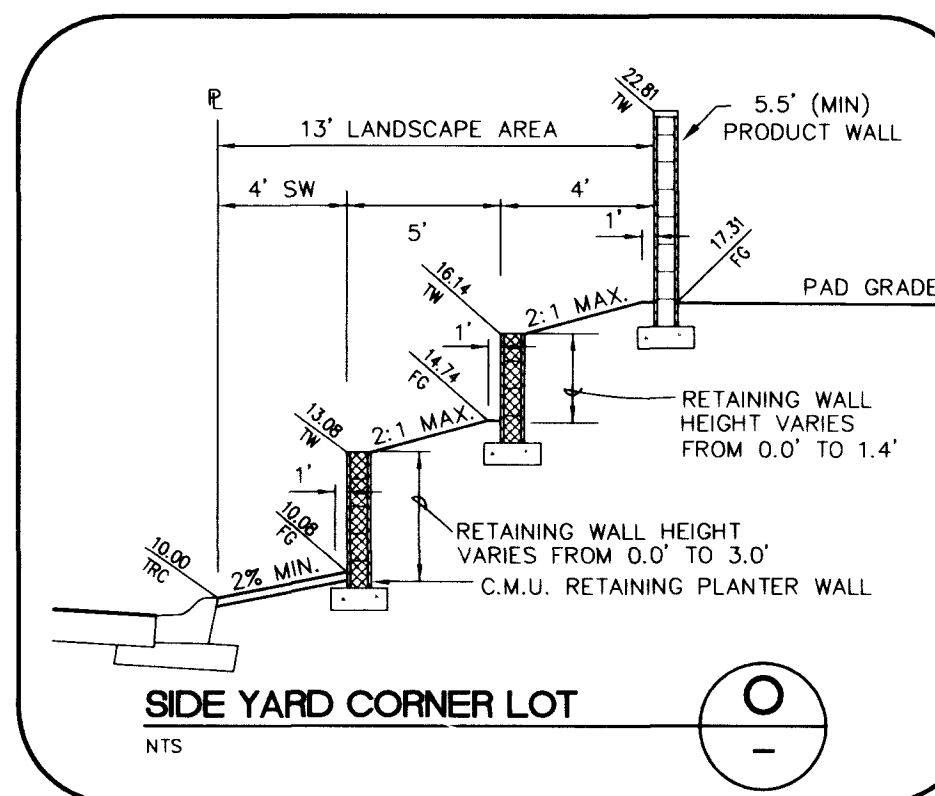
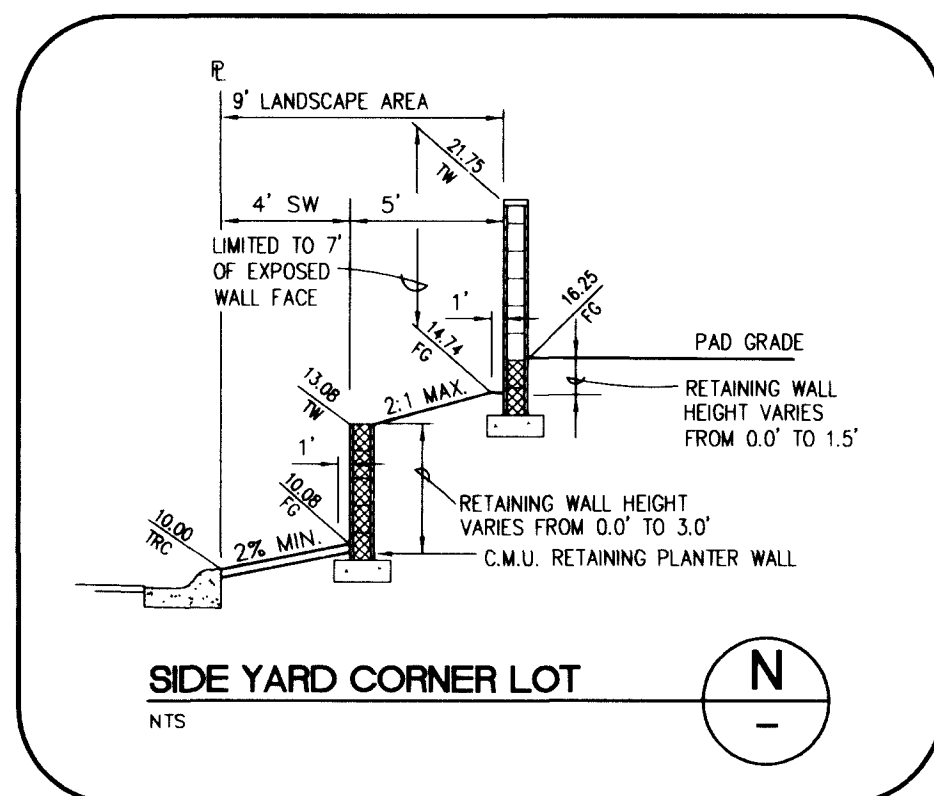
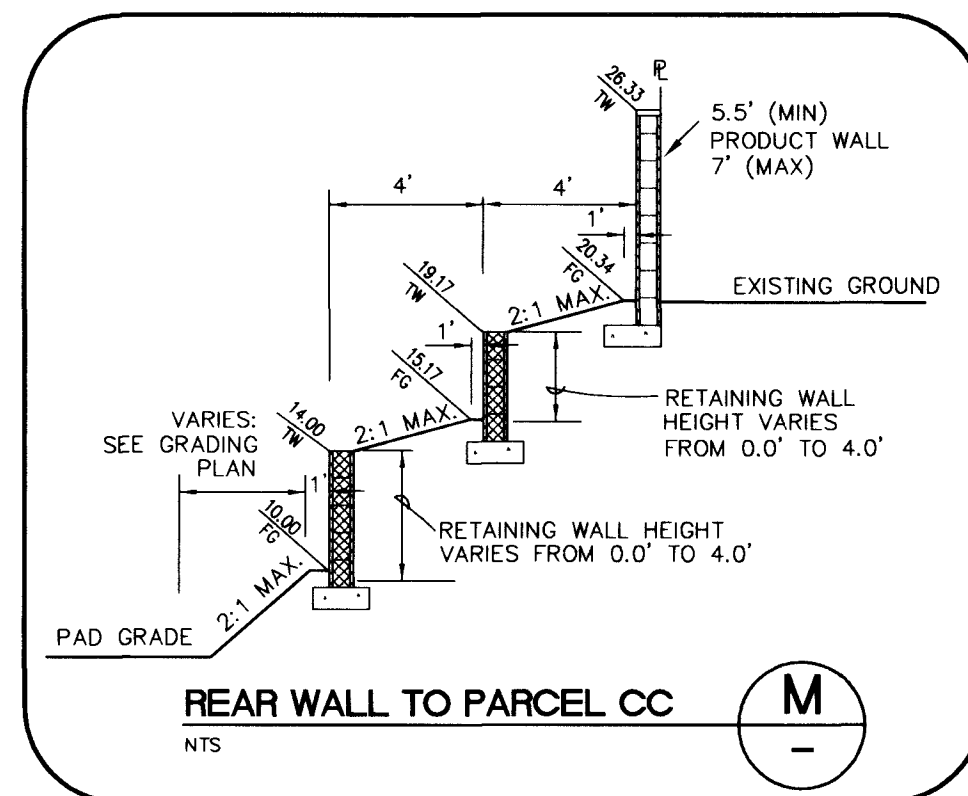
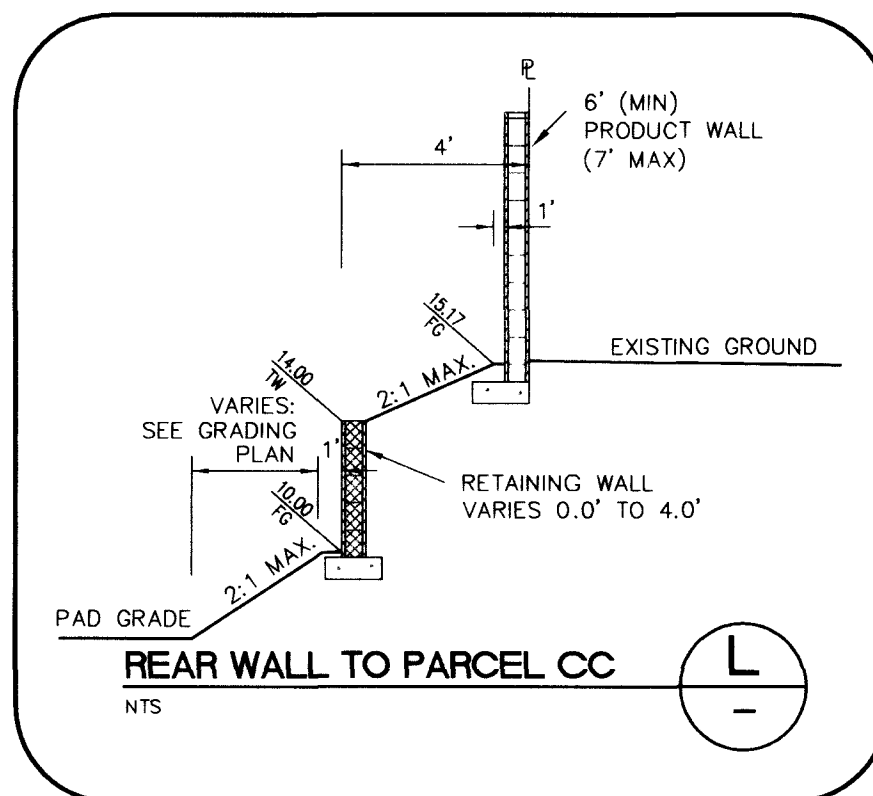
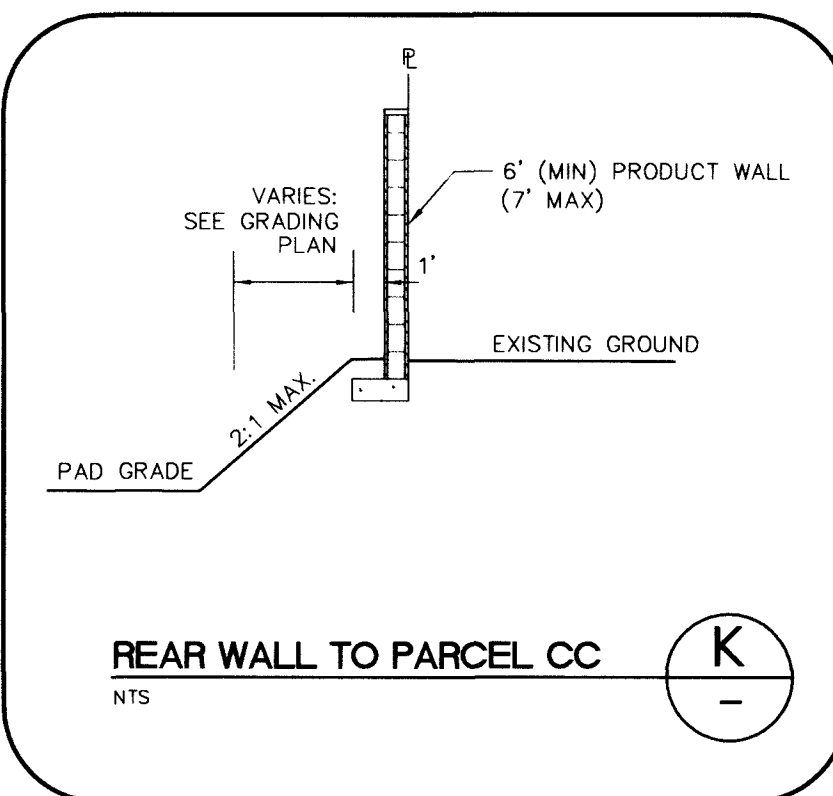
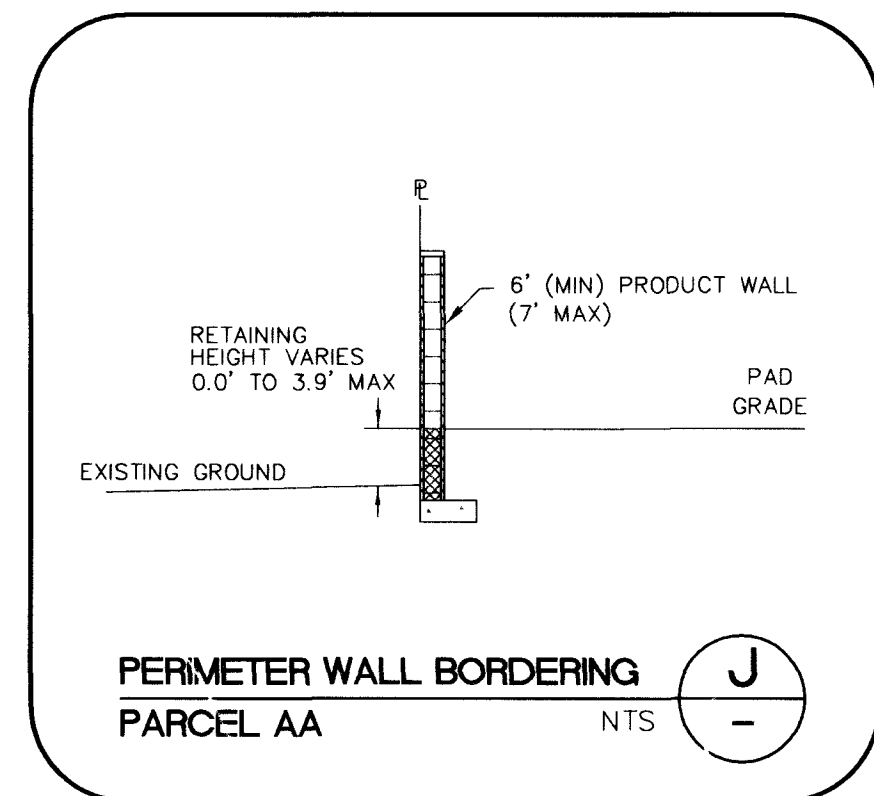
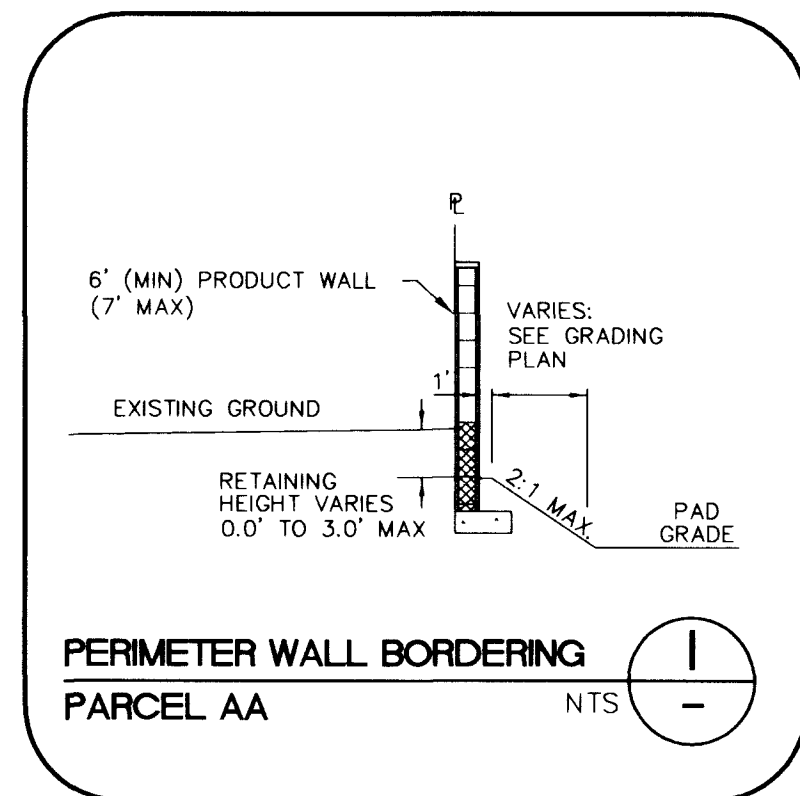
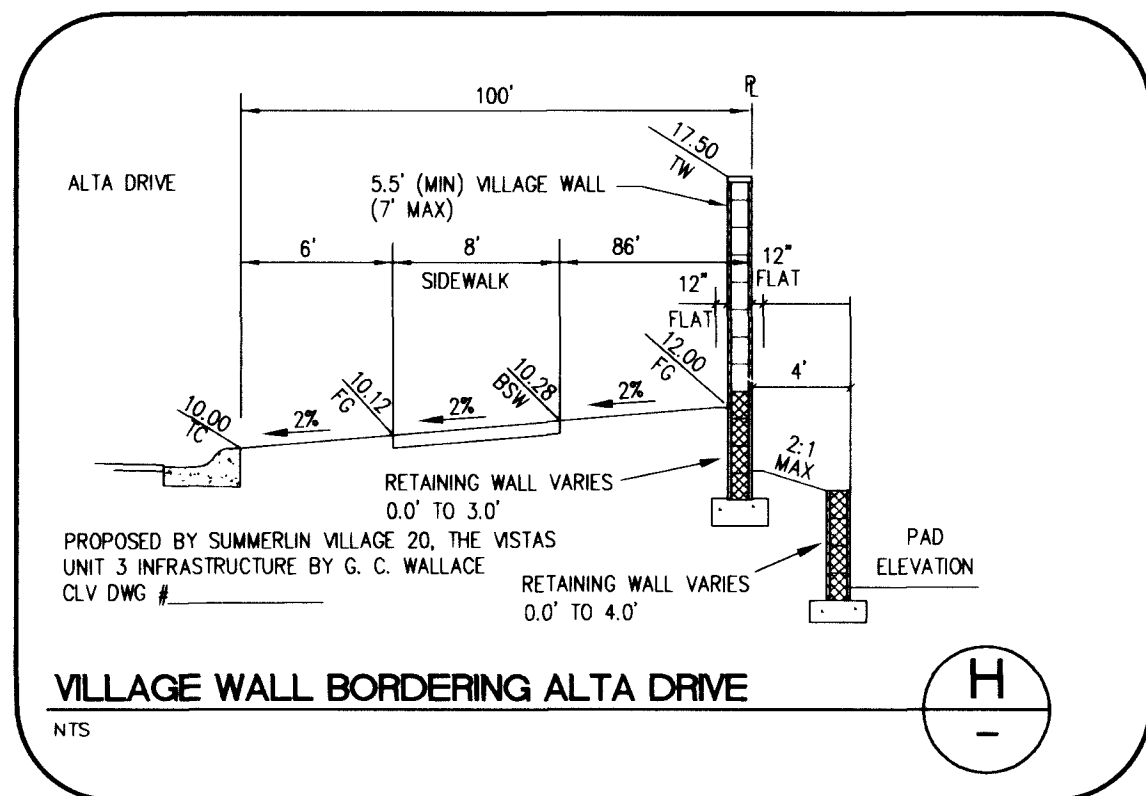
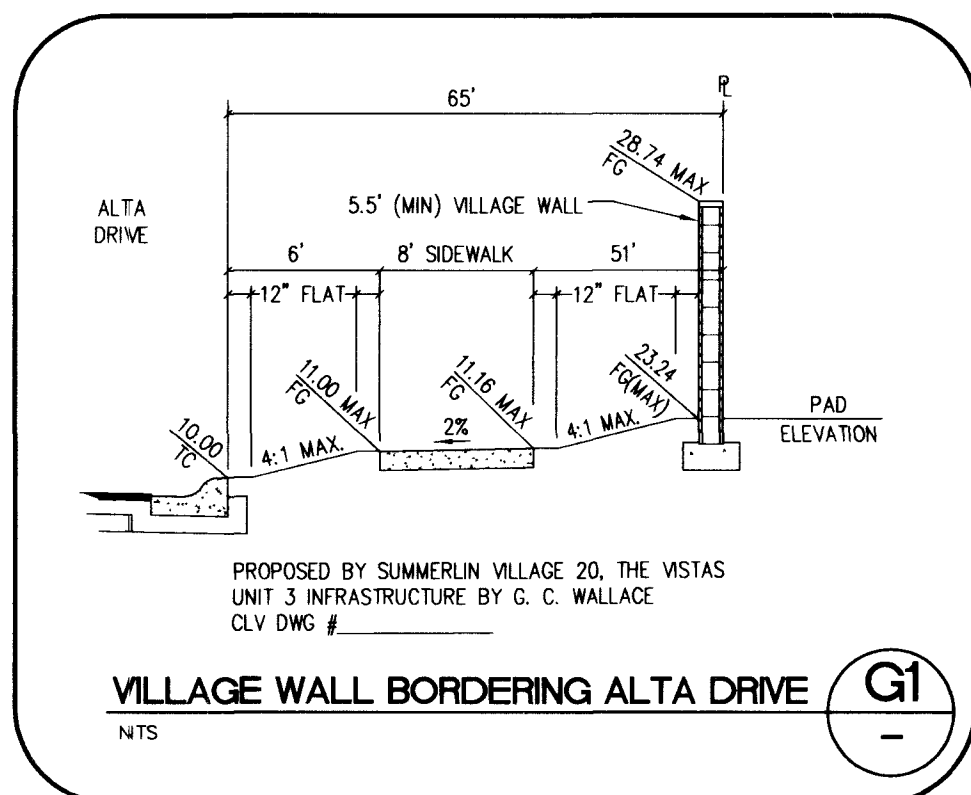
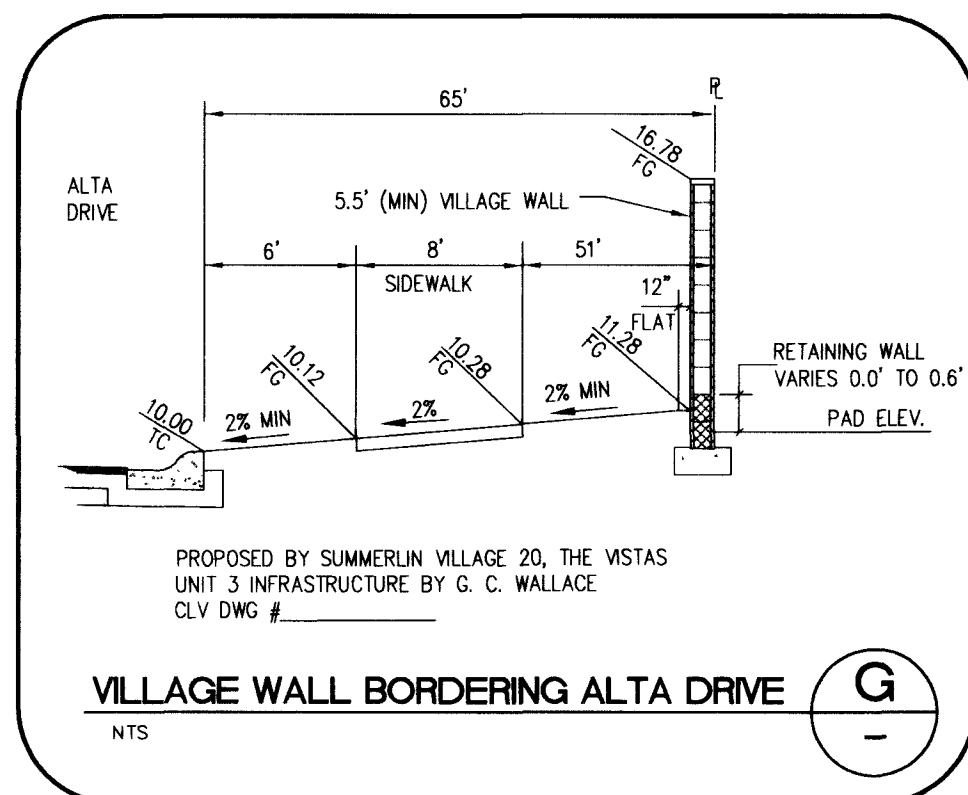
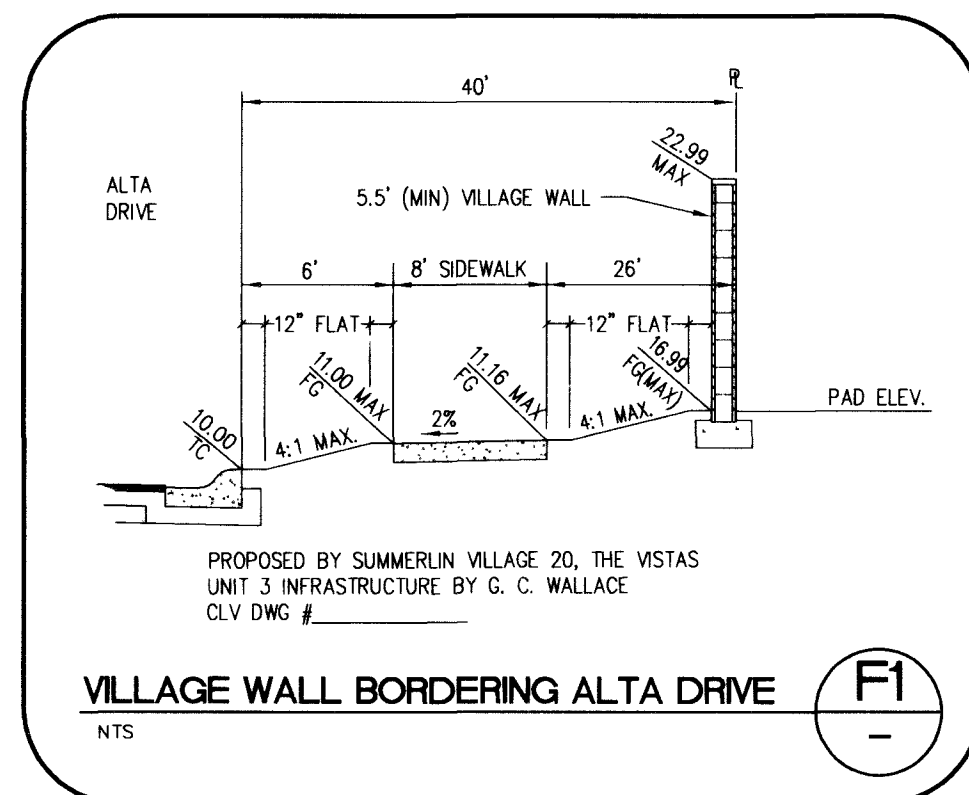
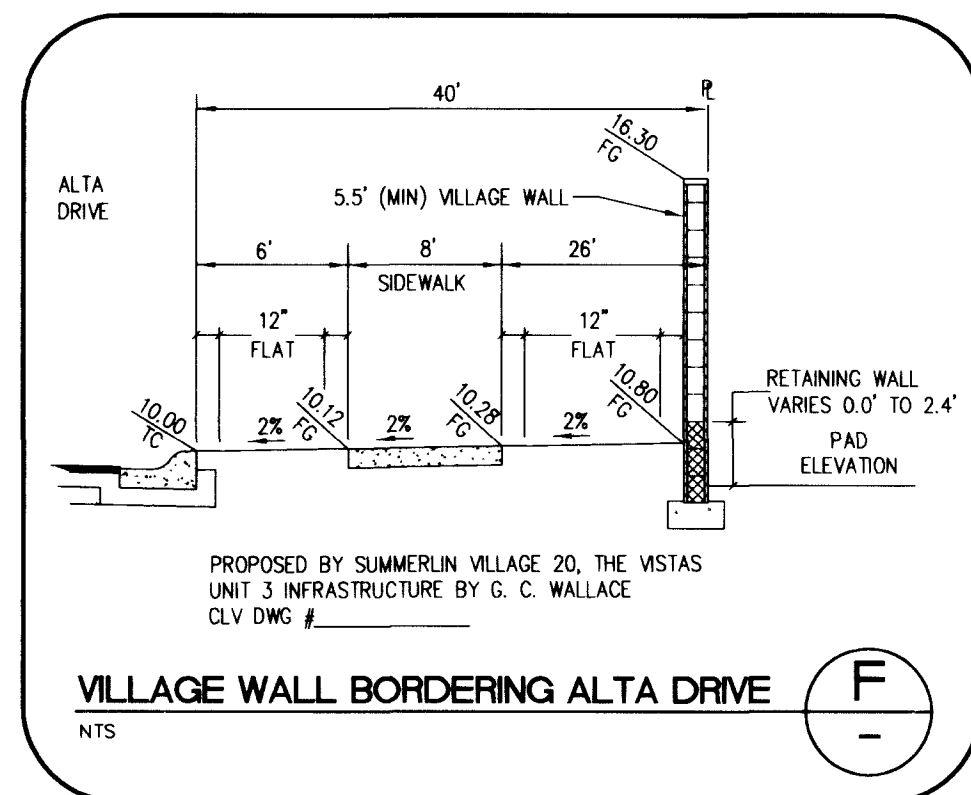
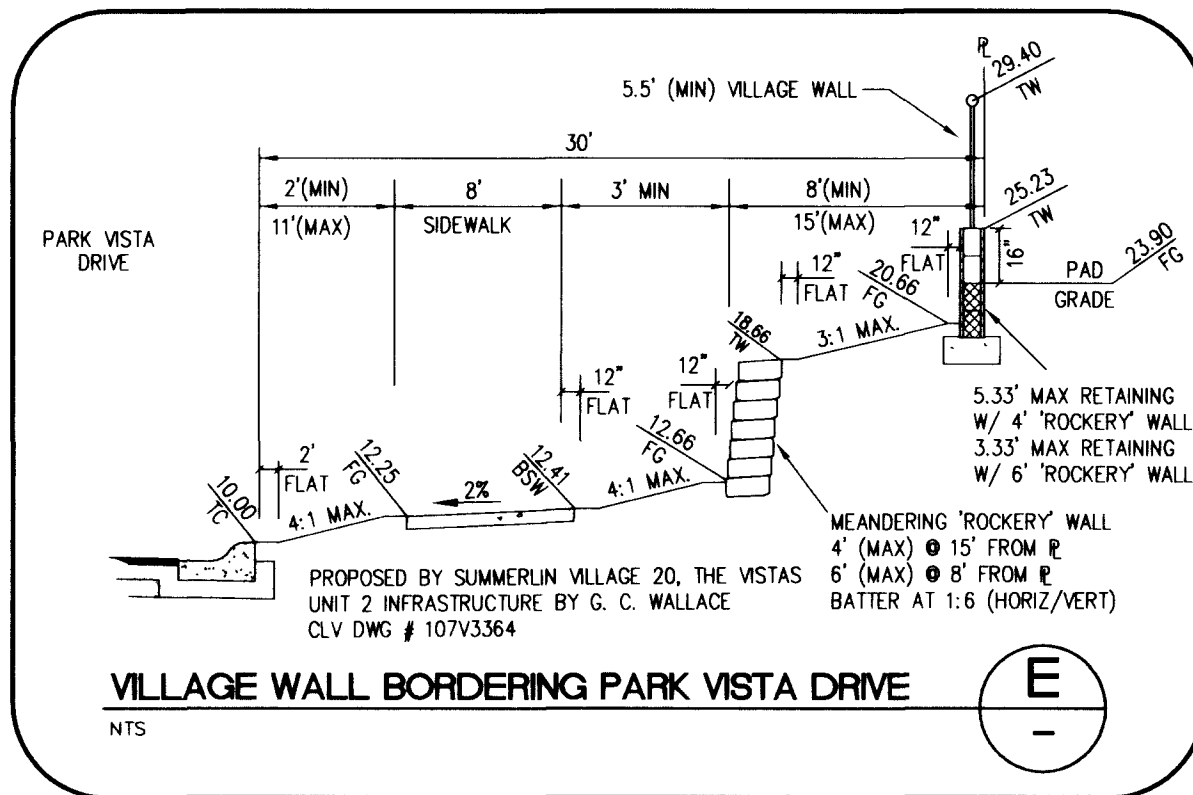
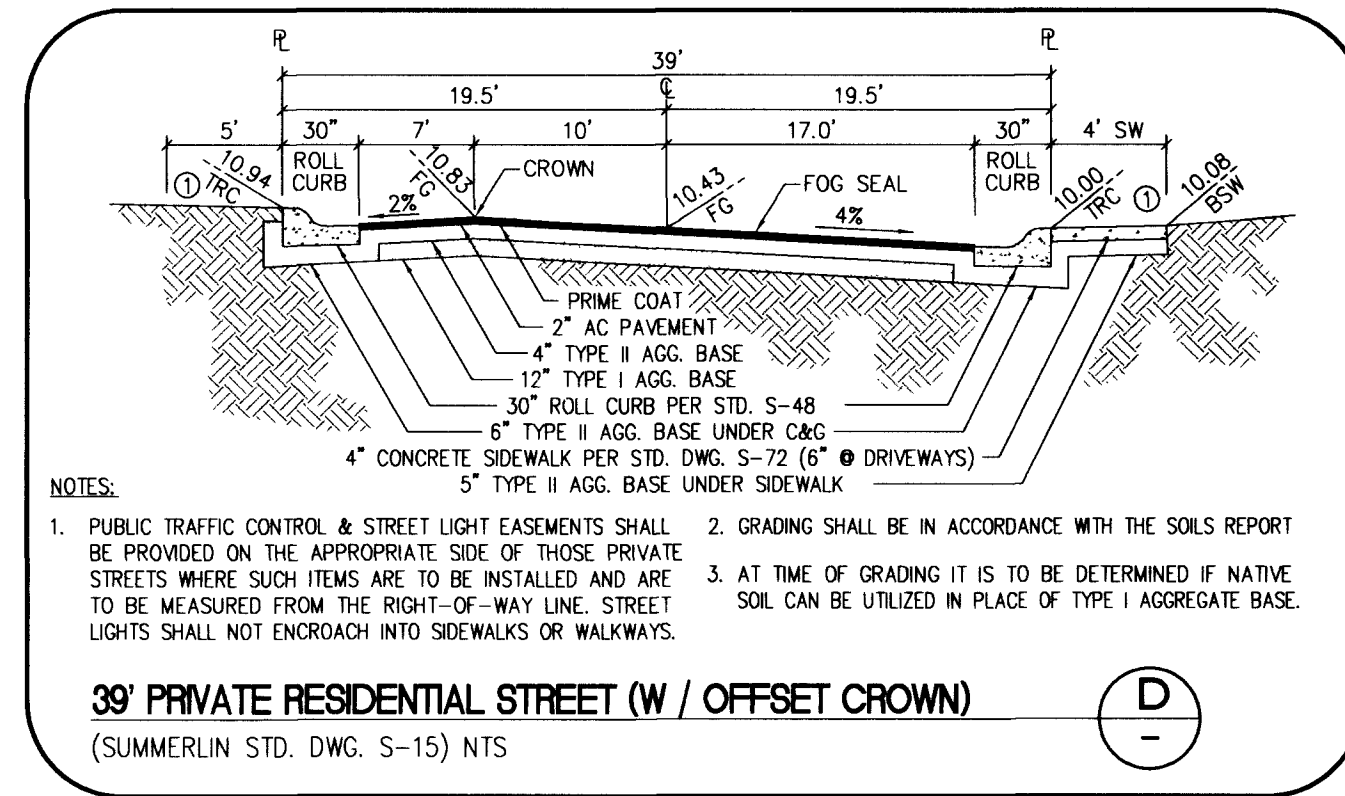
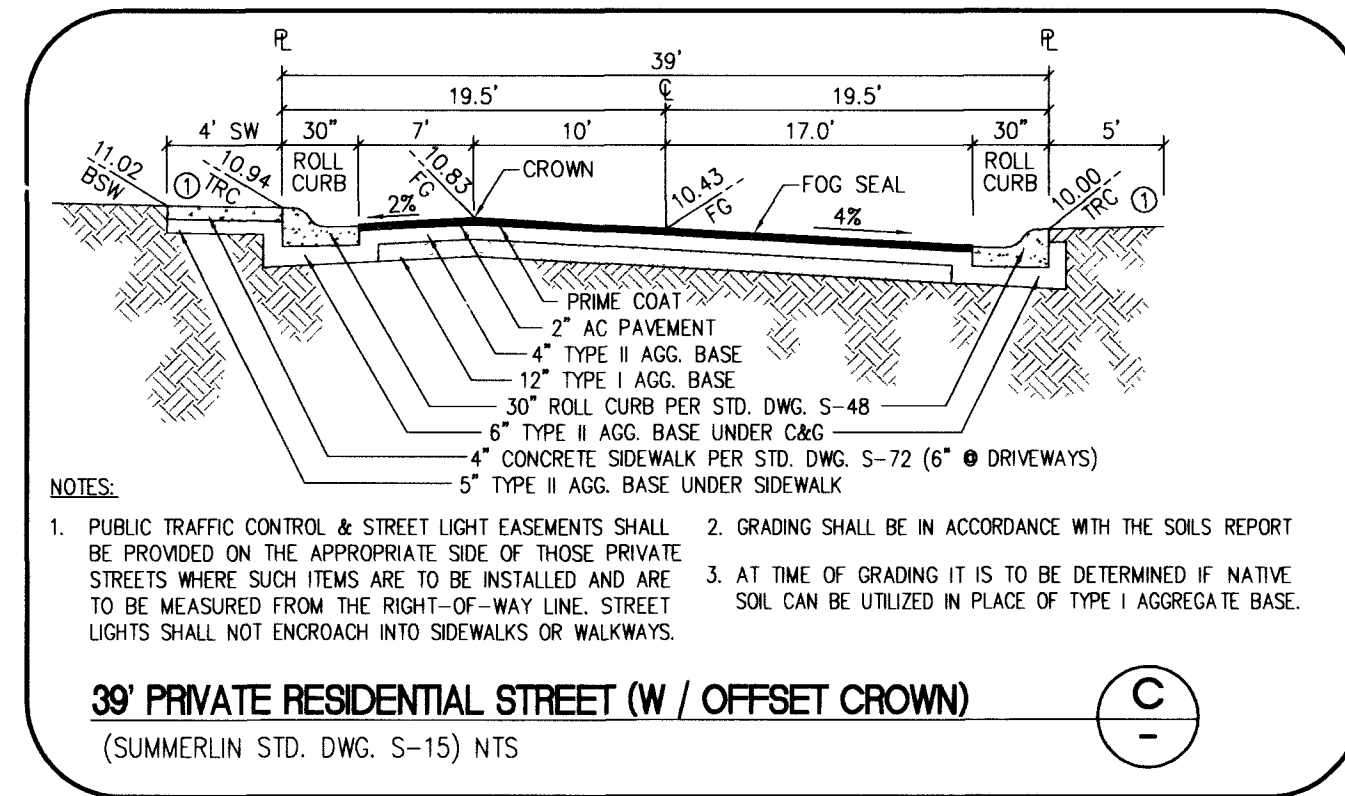
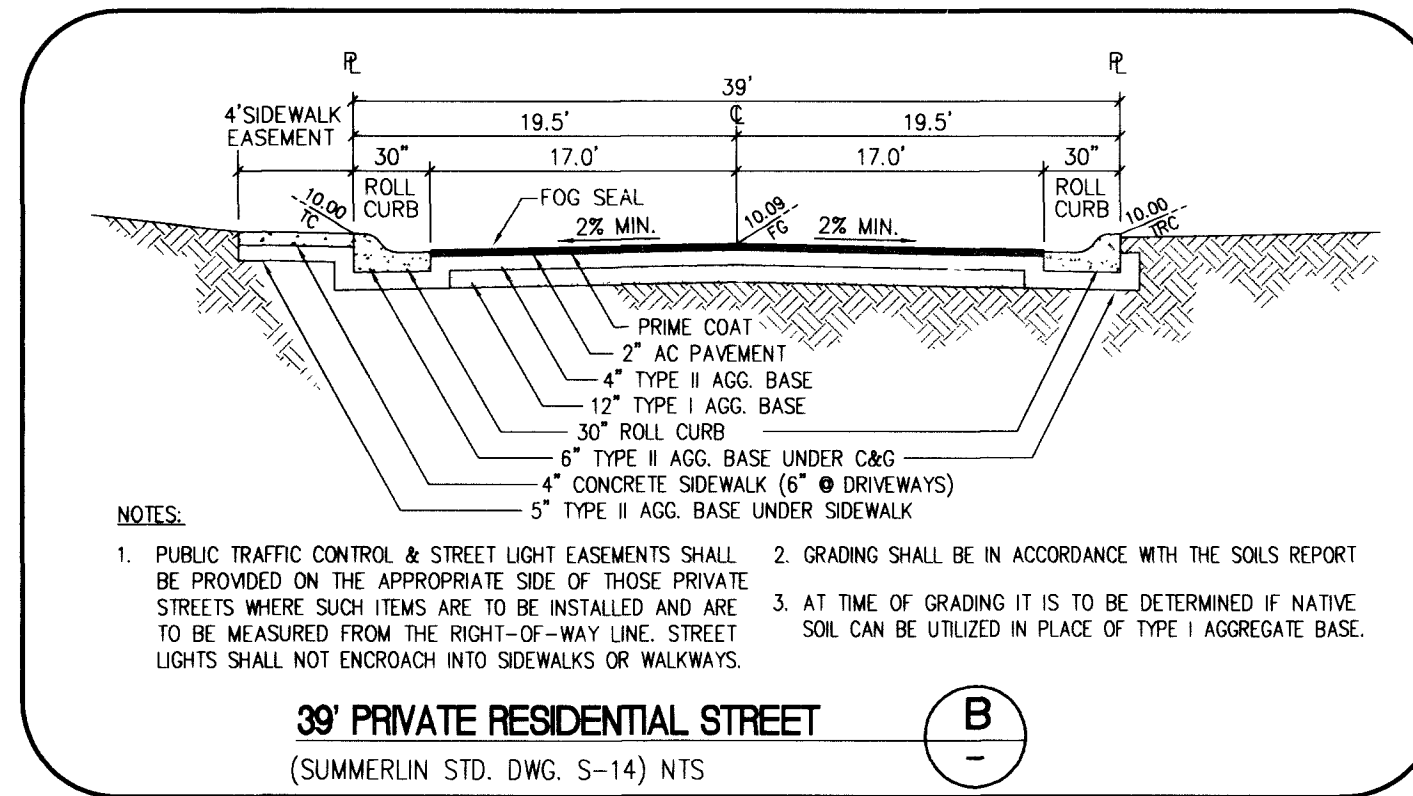


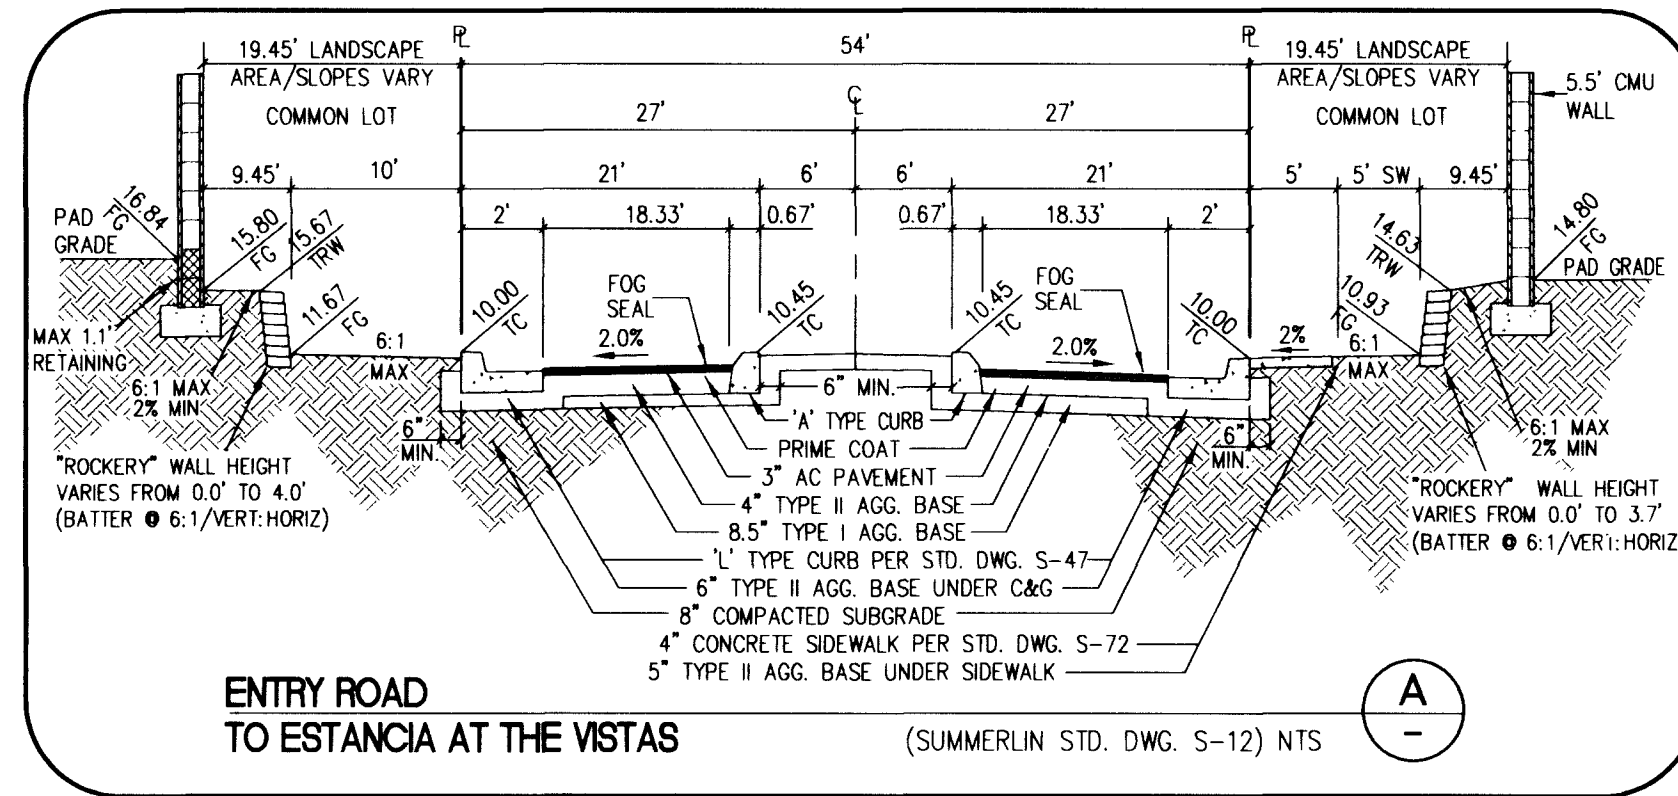

WOODSIDE HOMES		ESTANCIA @ THE VISTAS	
DETAIL SHEET		PARCEL BB @ SUMMERLIN V-20	
1 OF 2		SHEET 16	
DRAWN BY: J. L.		DESIGNED BY: J. L.	
CHECKED BY: M. W.		PROJECT NO: 240190	
SCALE: N/A		HORIZ: N/A	
VERT: N/A		CLV DRAWING NO: 107Y-4673	
REVISION		REVISION	
REV		DATE	
APPD BY		REV	

Carter Burgess
 Consultants in Planning, Engineering,
 Construction Management, and Related Services
 6655 Bermuda Road
 Las Vegas, NV 89119
 (702) 938-5400 Fax (702) 938-5454

ESTANCIA @ THE VISTAS
PARCEL BB @ SUMMERLIN V-20

SCALE: N/A
 HORIZ: N/A
 VERT: N/A

PROJECT NO: 240190
 CLV DRAWING NO: 107Y-4673

REVISION

SHEET 16

16 OF 17 SHEETS

CLV DRAWING NO: 107Y-4673

107Y-4673

33338 FS 38891 44205 46388
 J. L. FAKLER

