
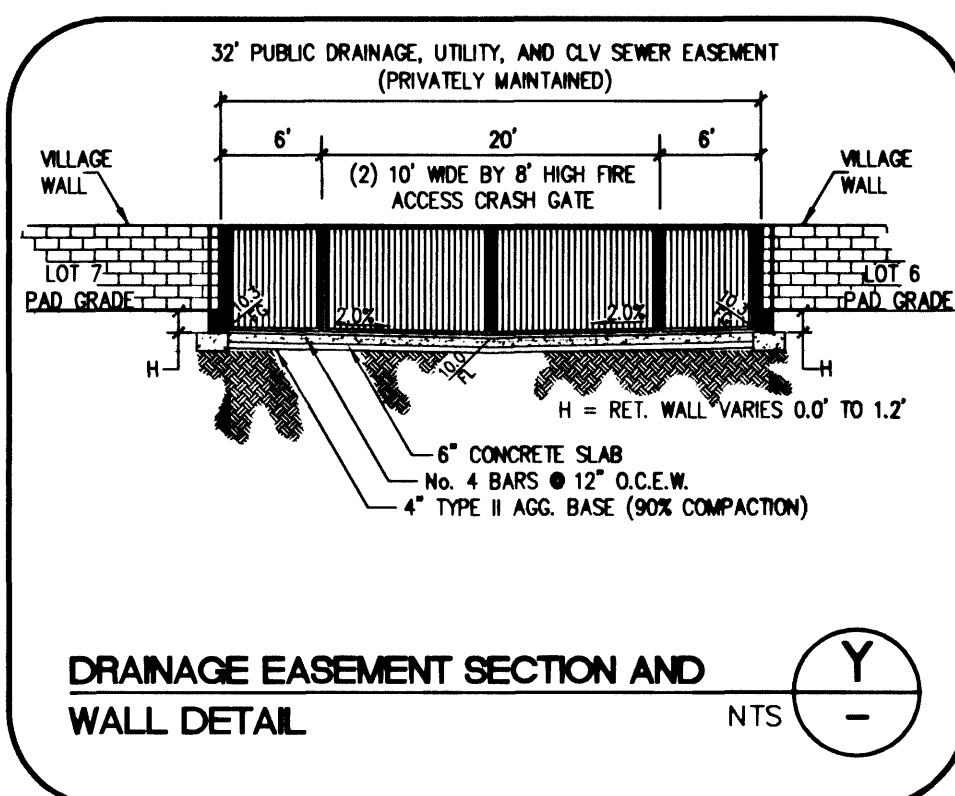
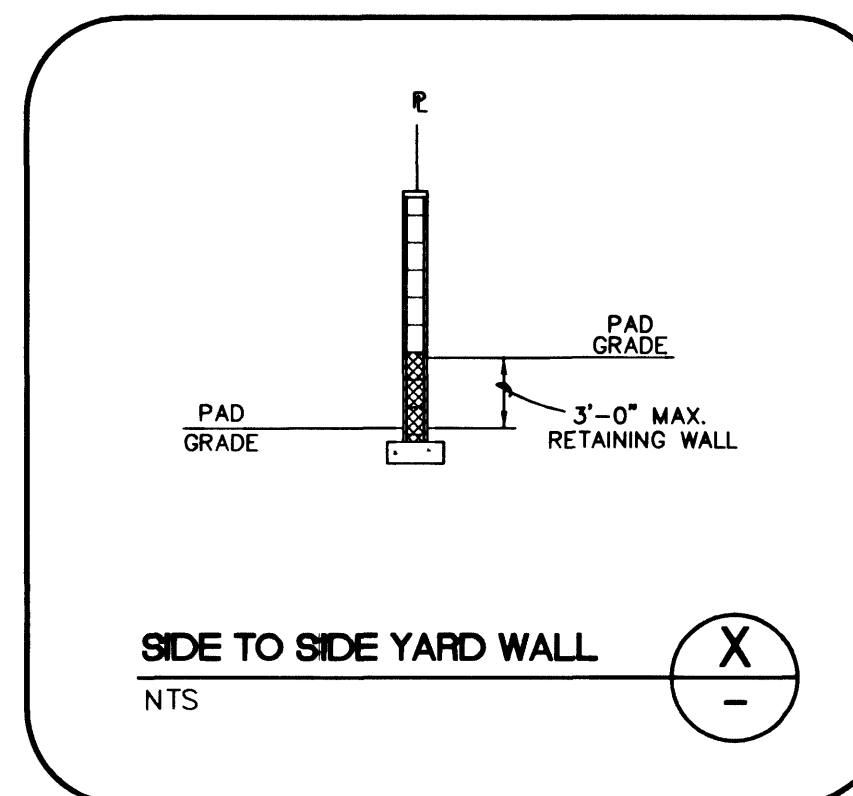
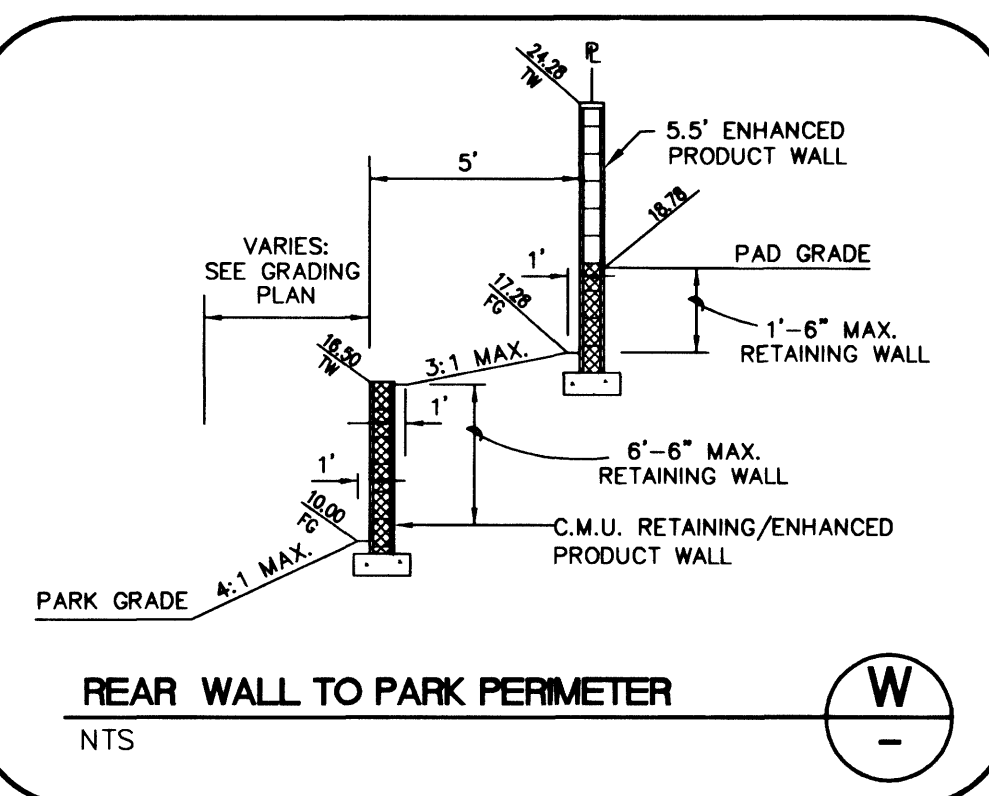
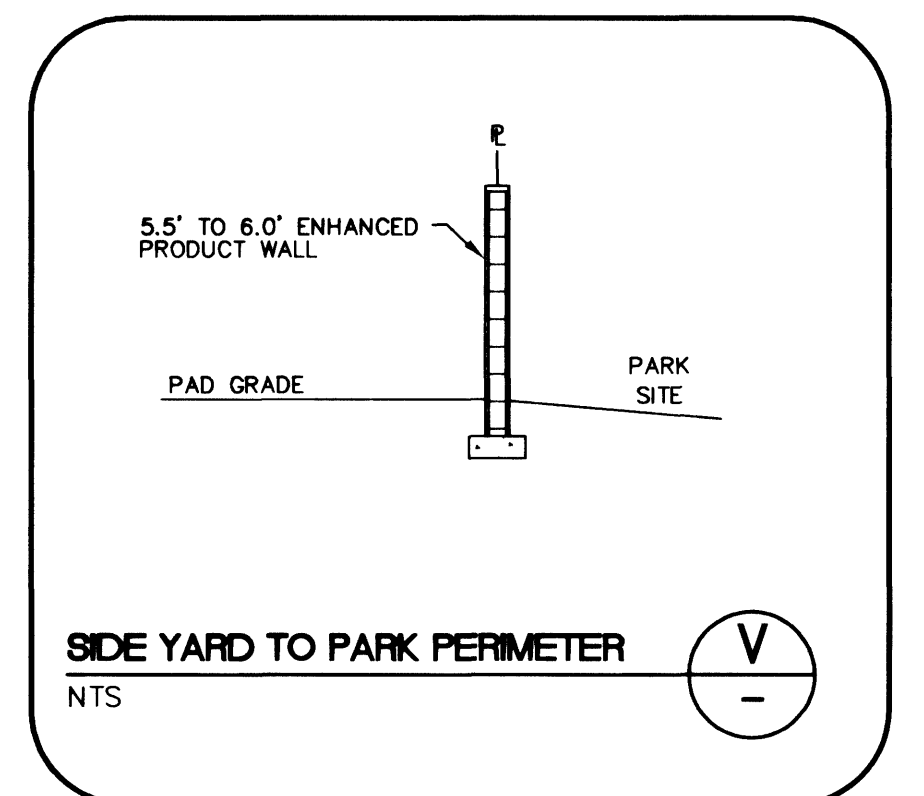
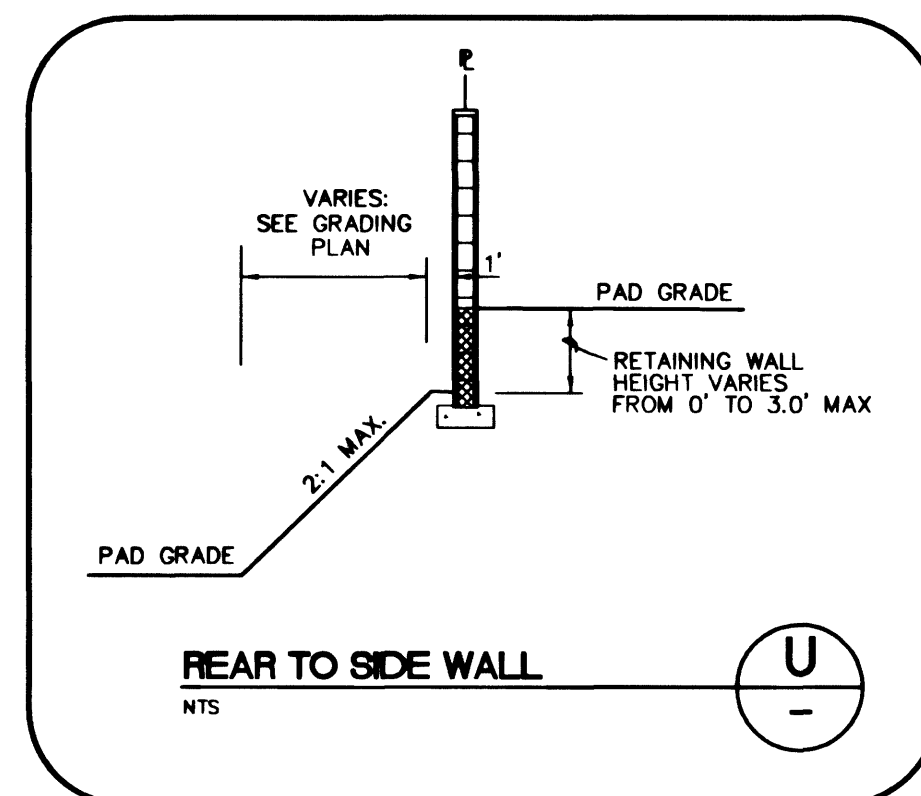
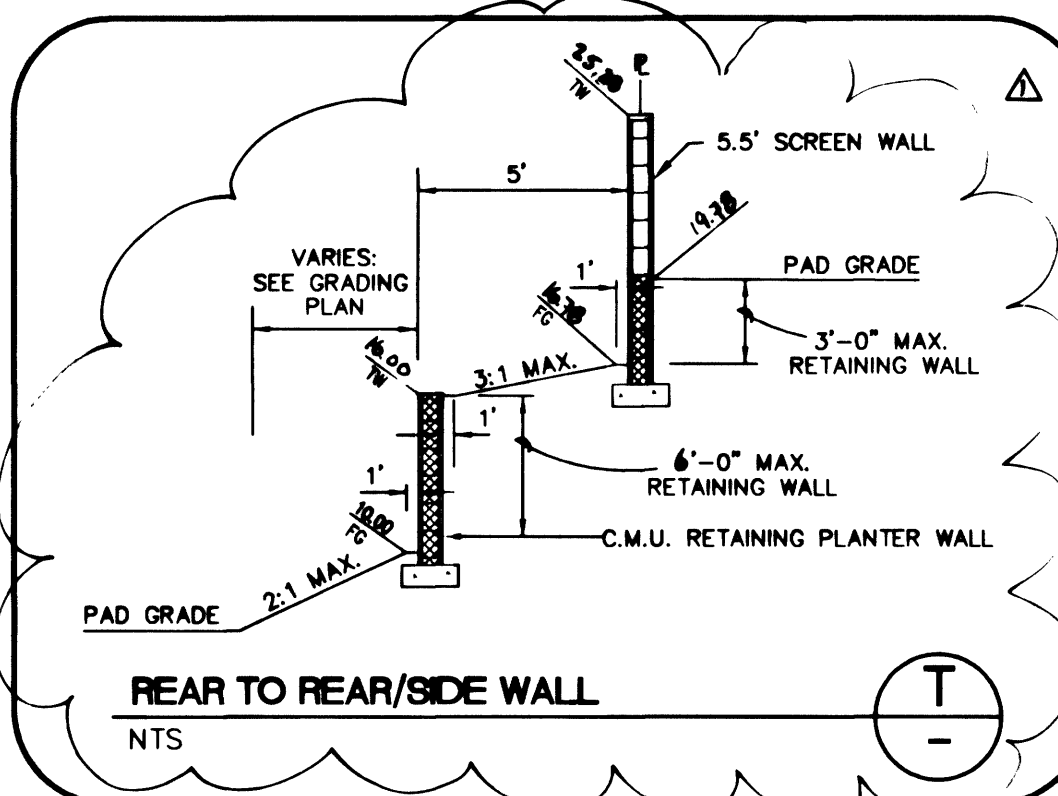
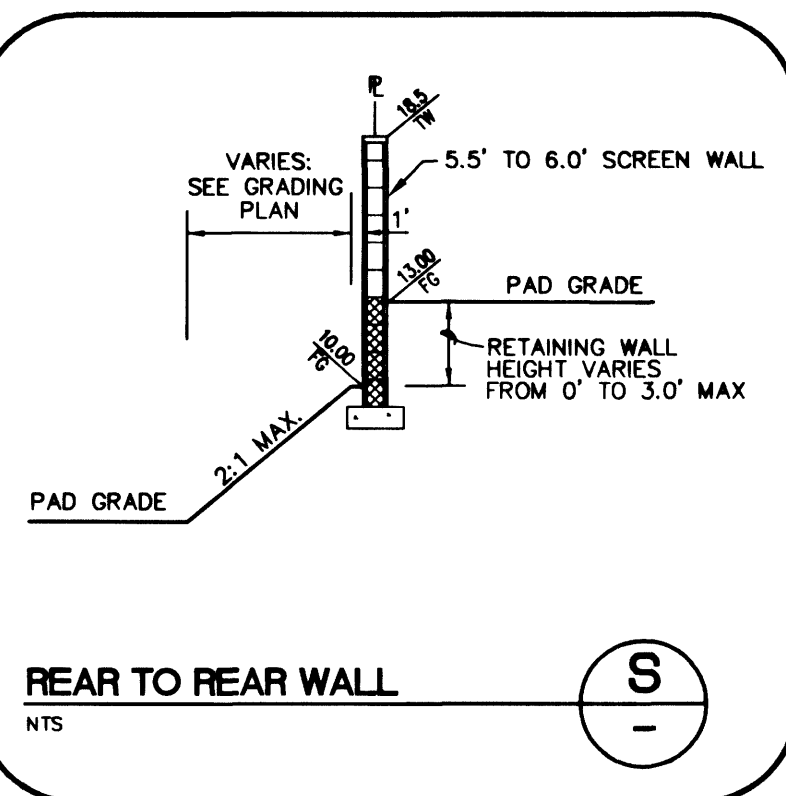
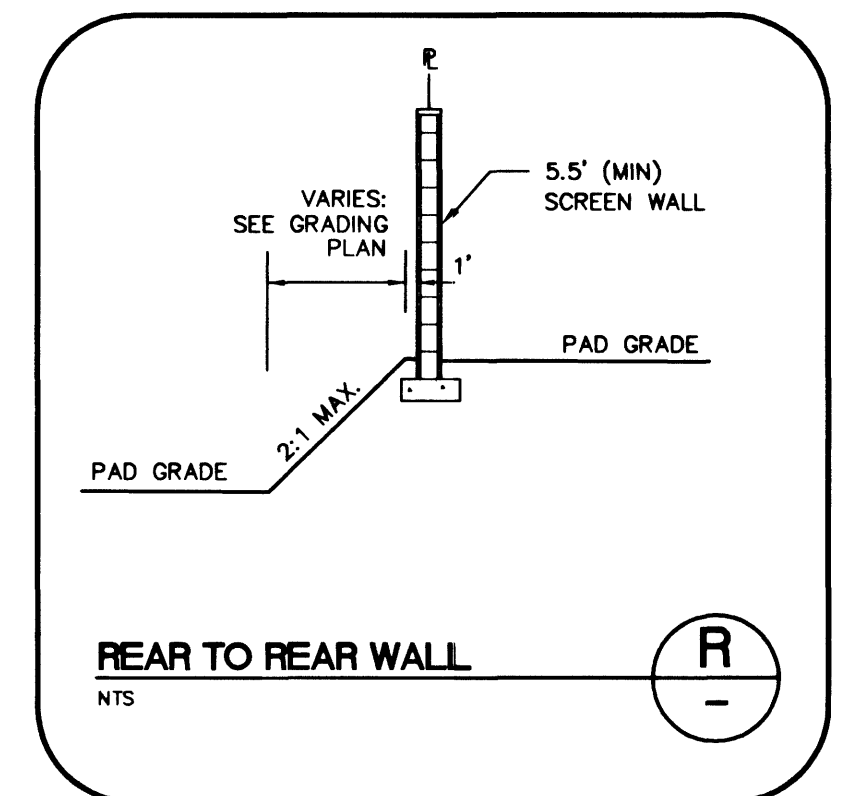
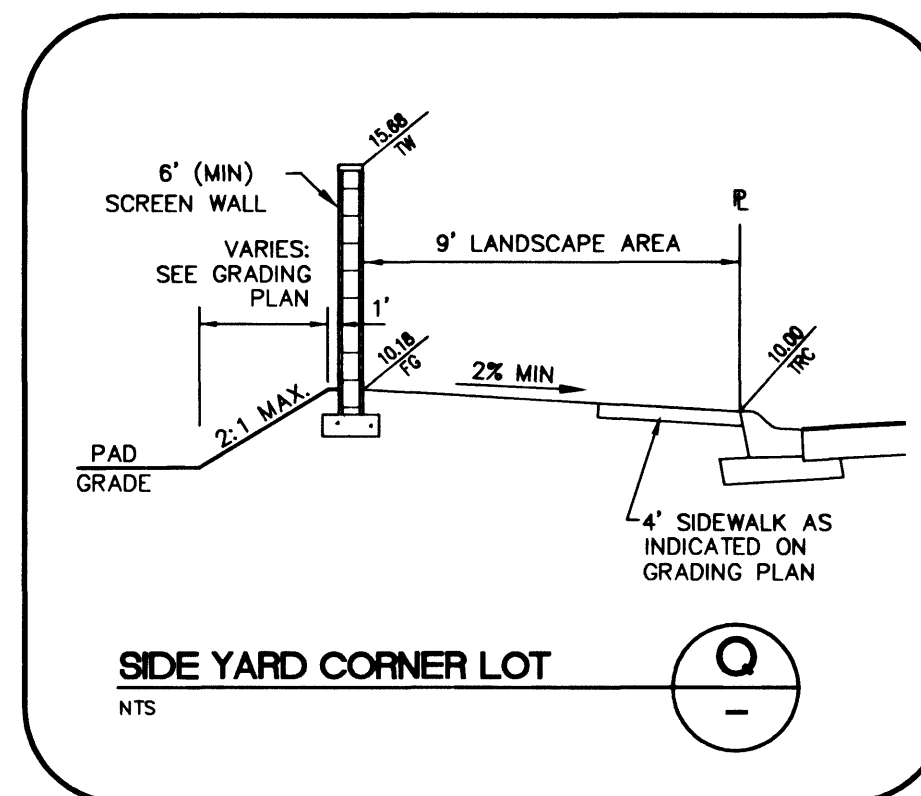
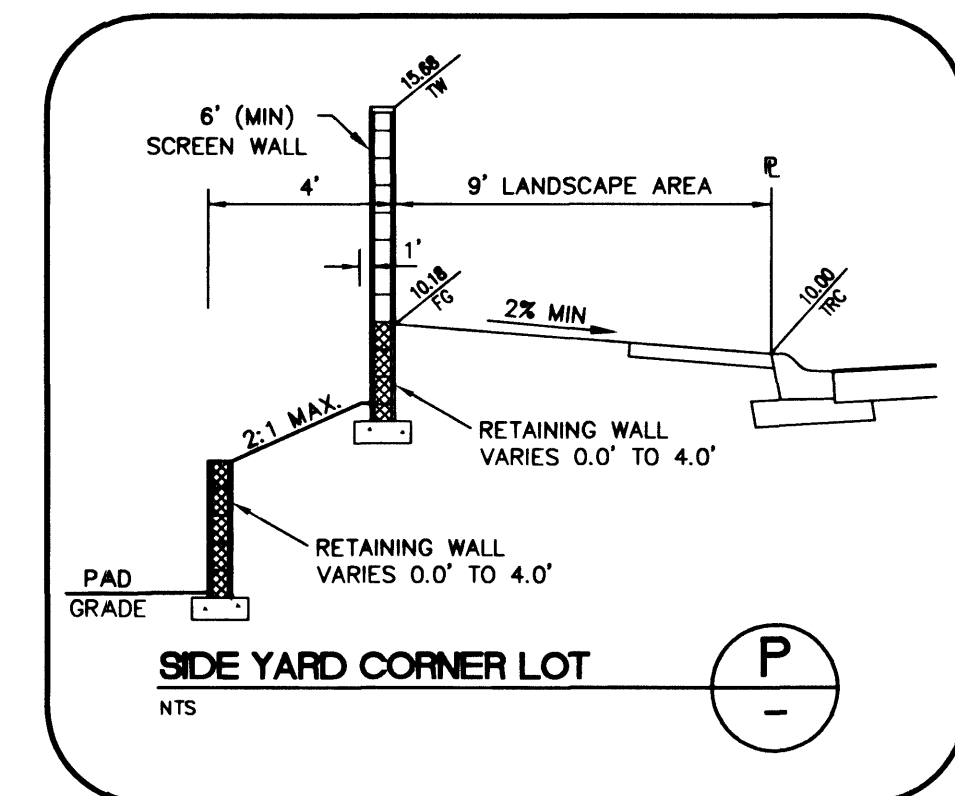
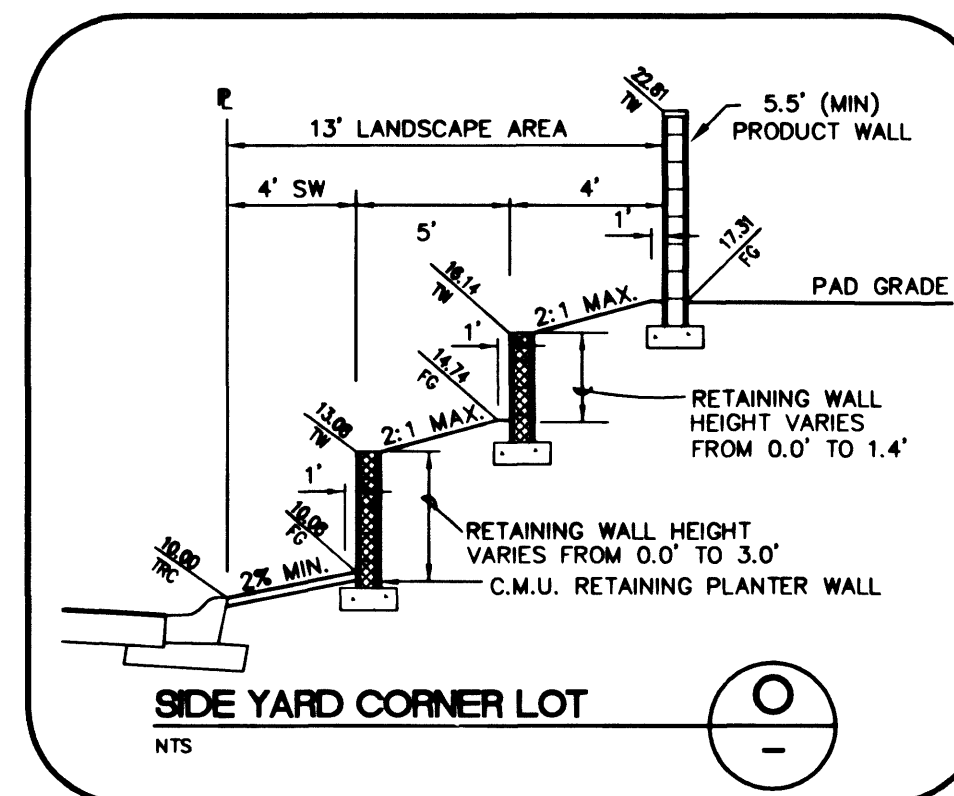
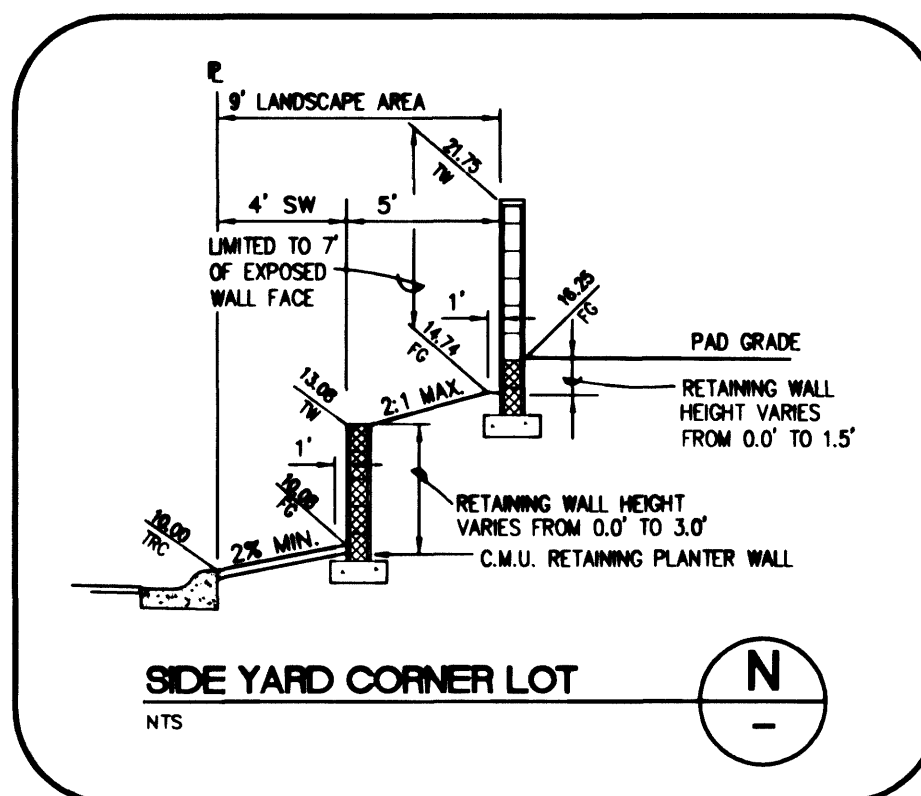
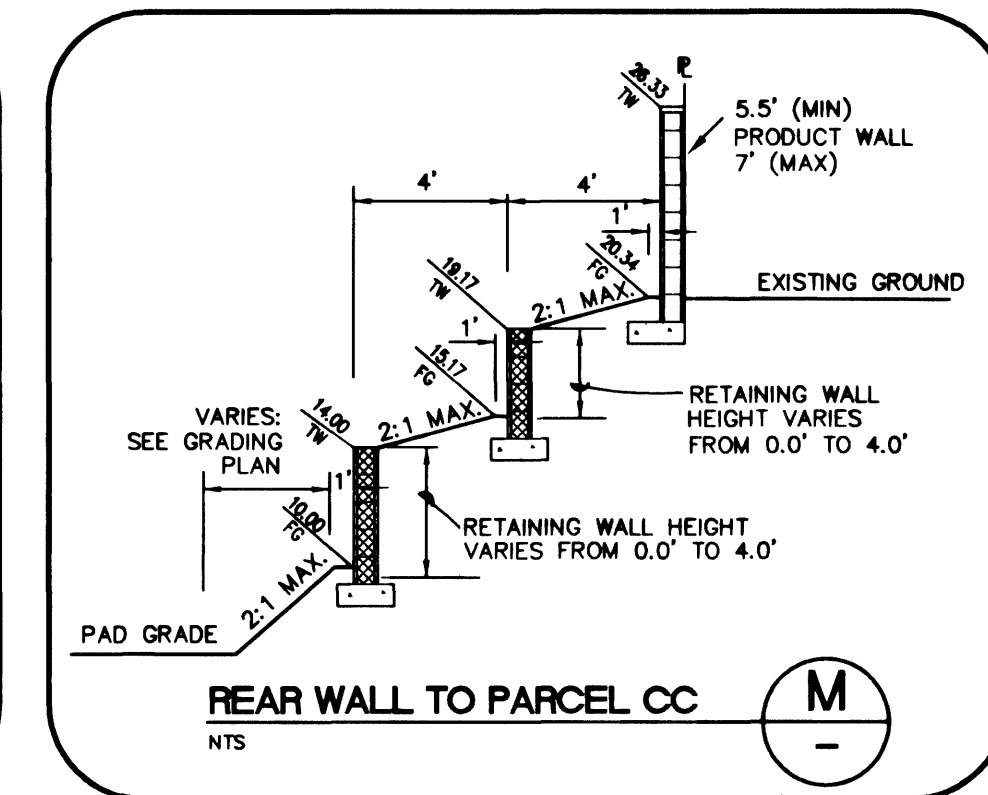
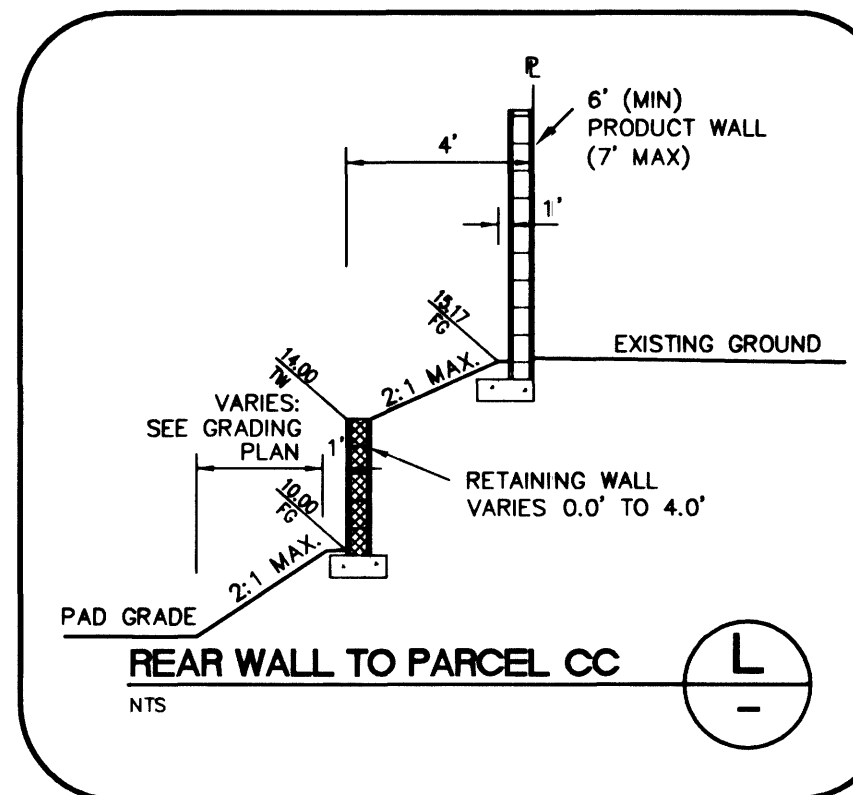
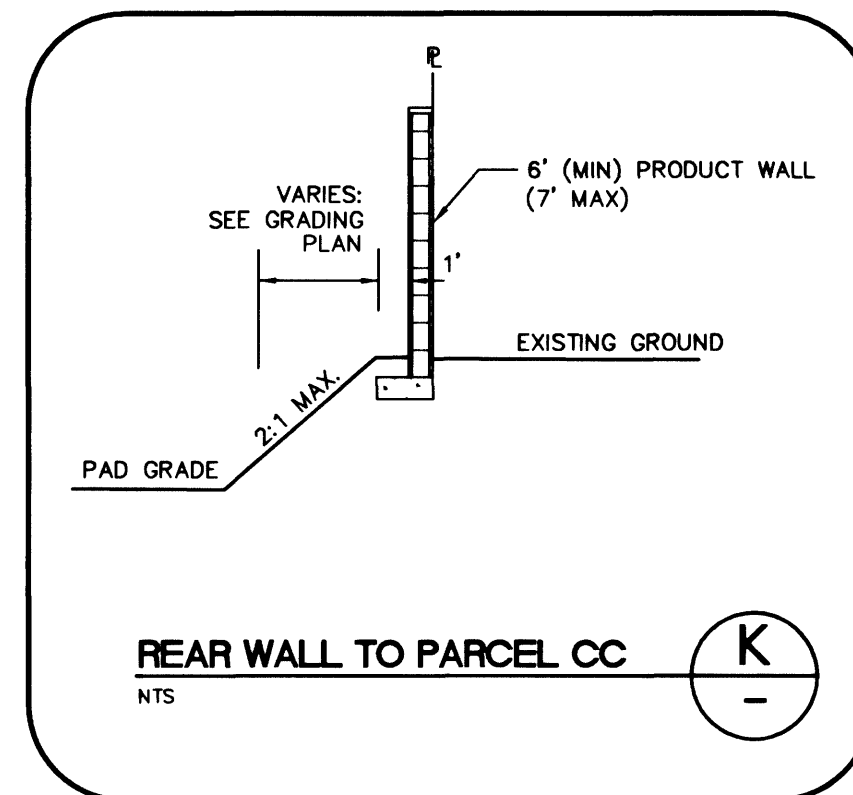
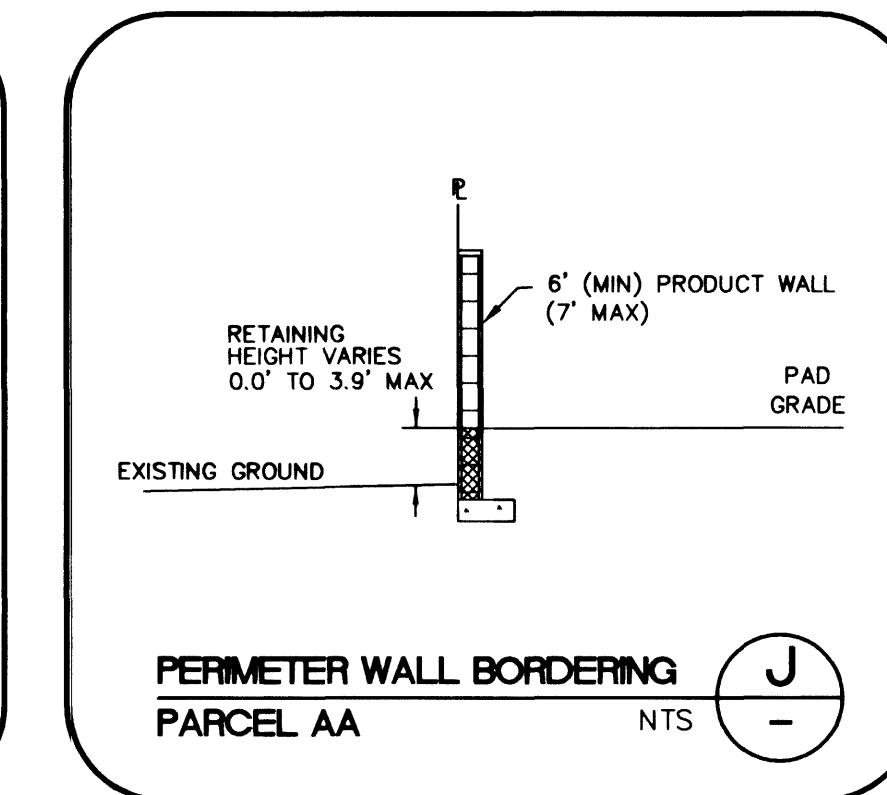
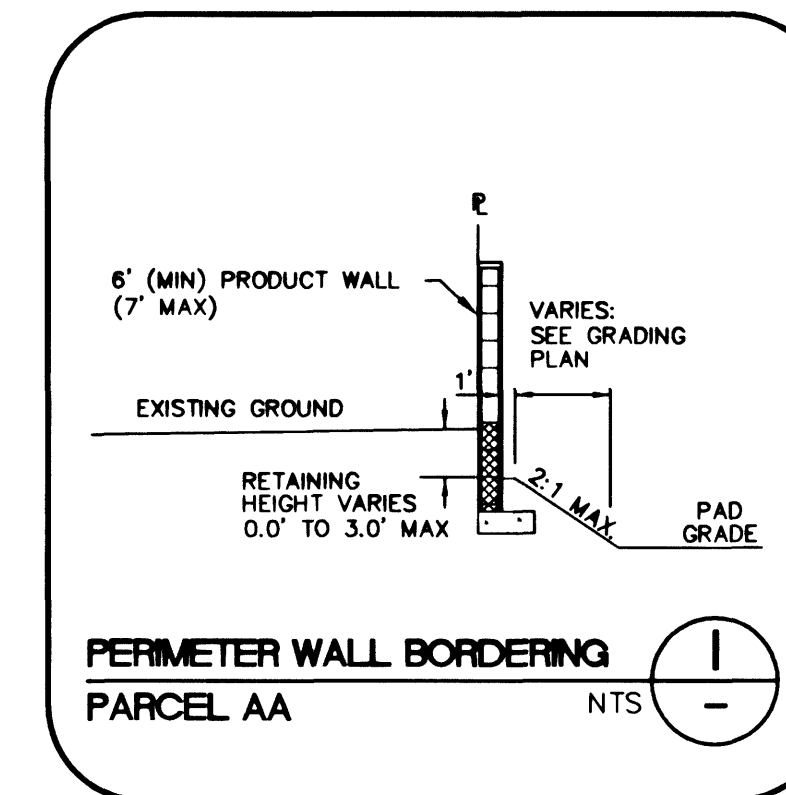
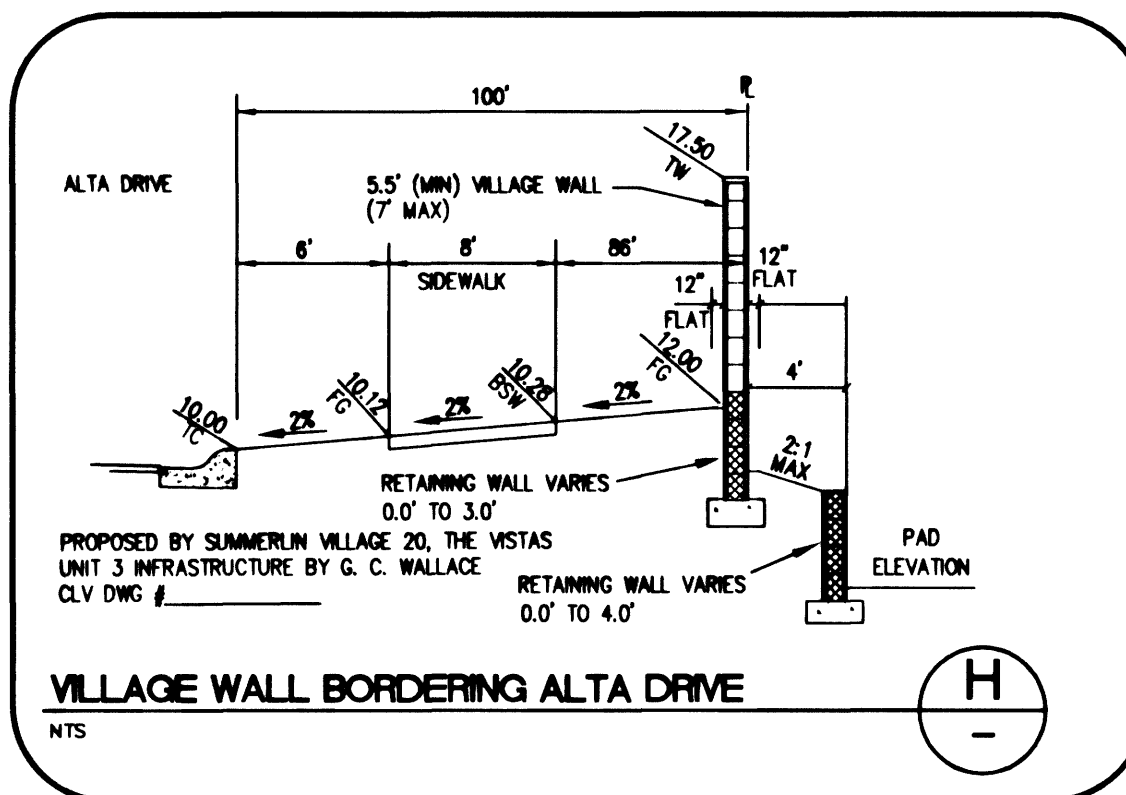
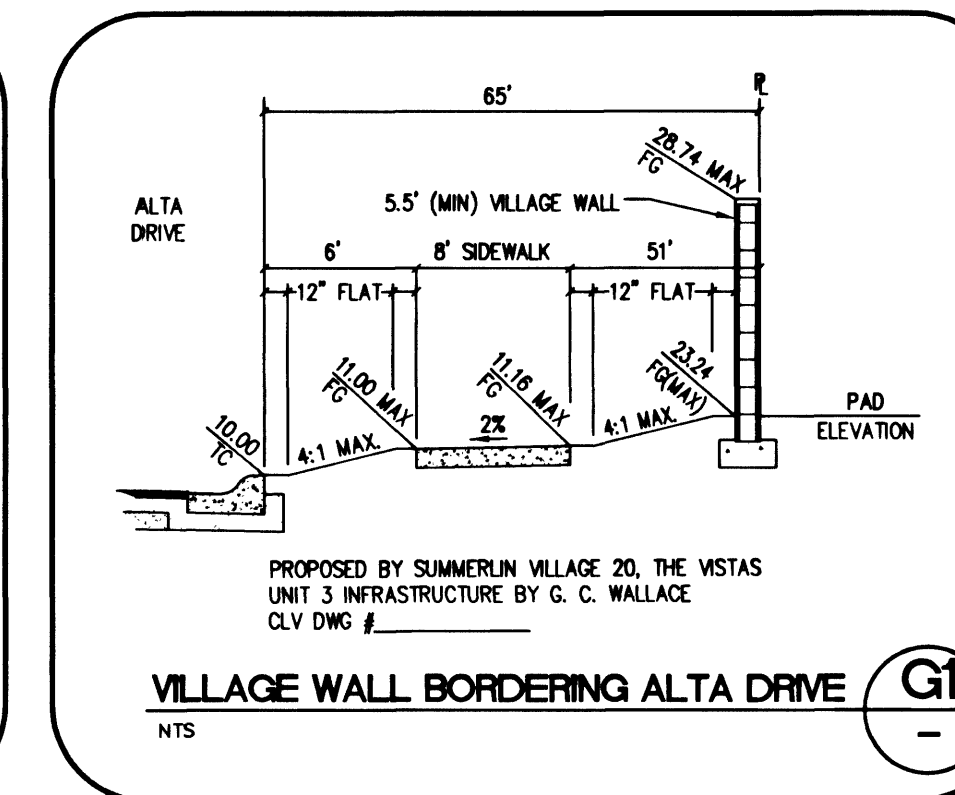
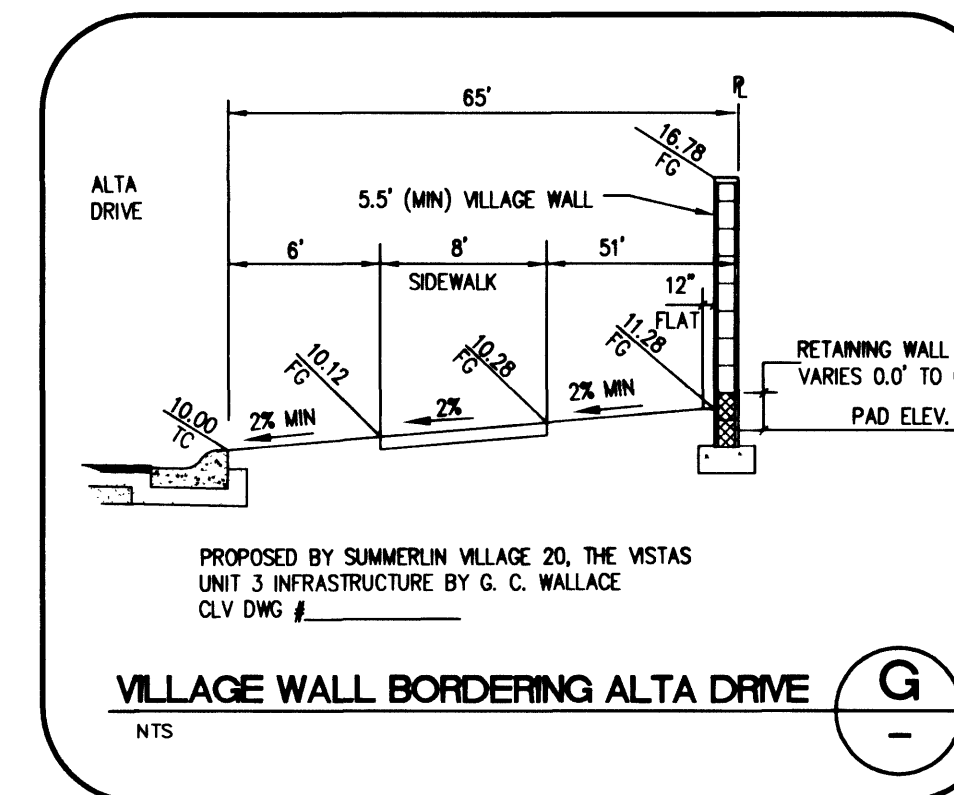
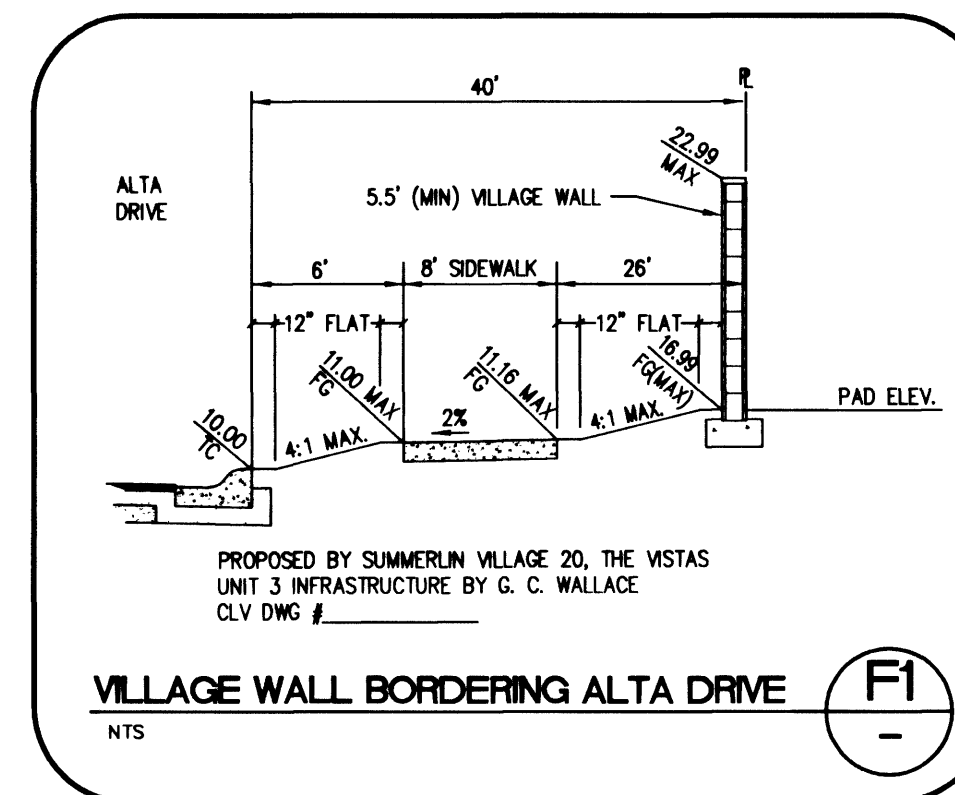
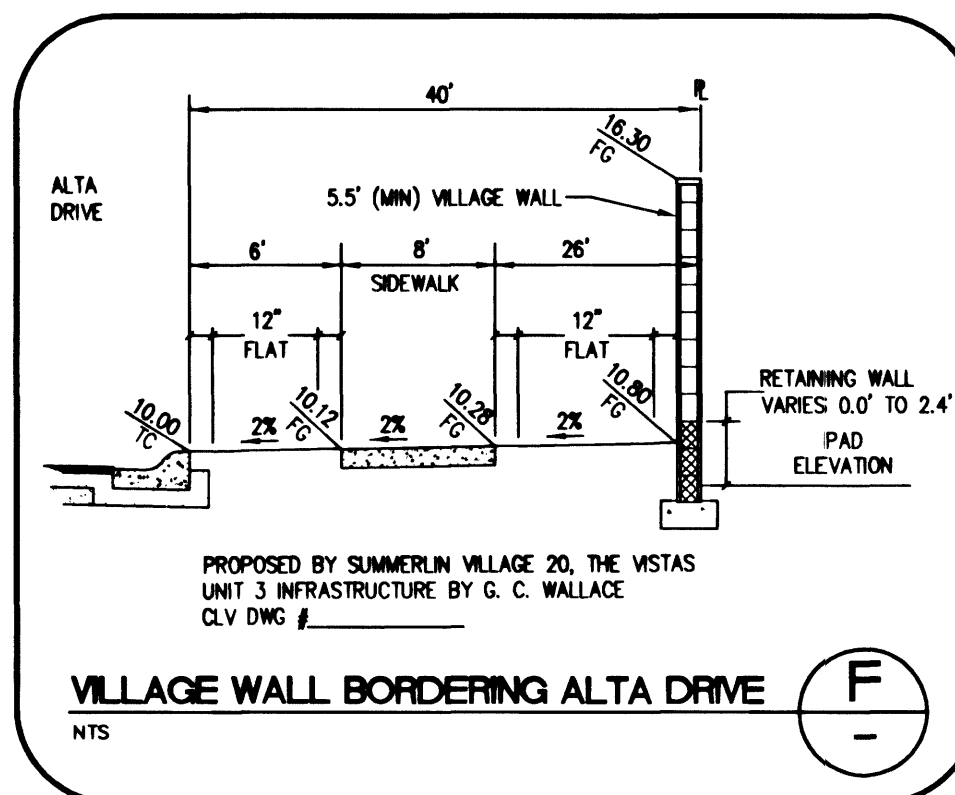
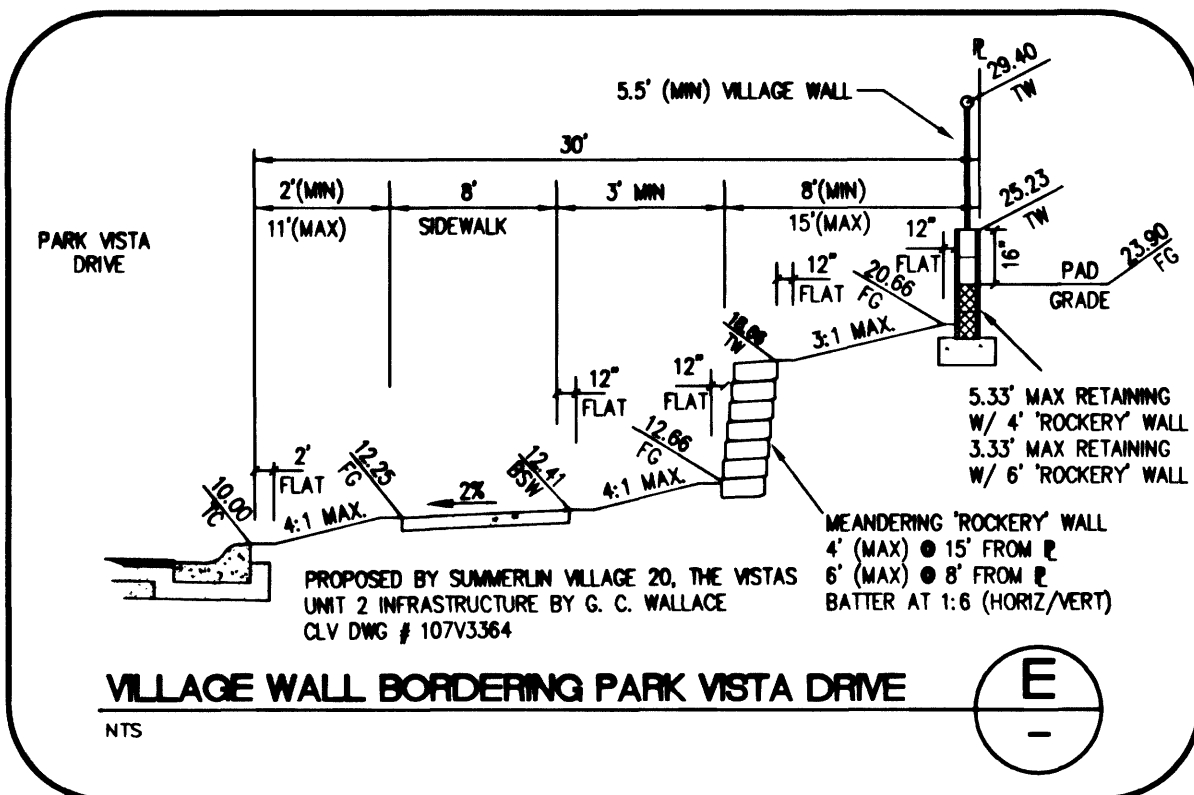
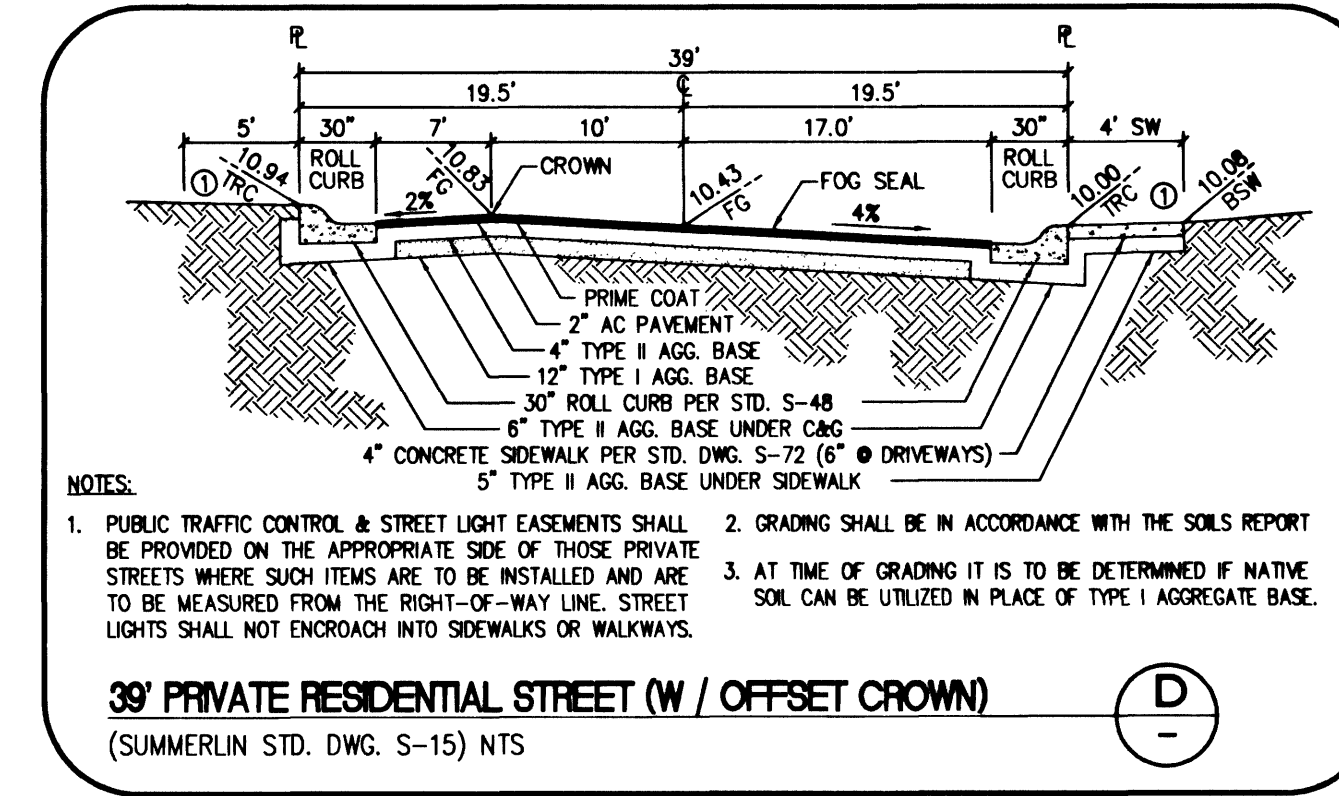
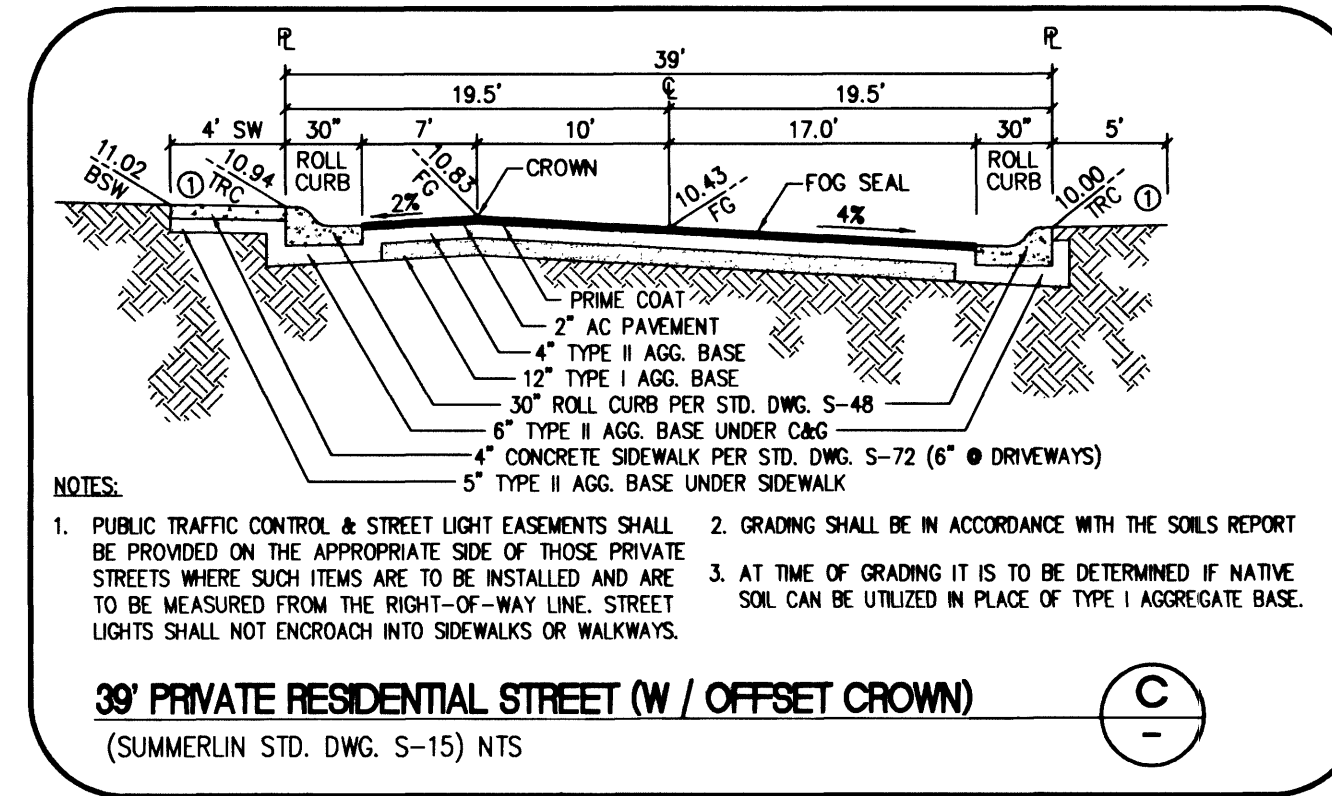
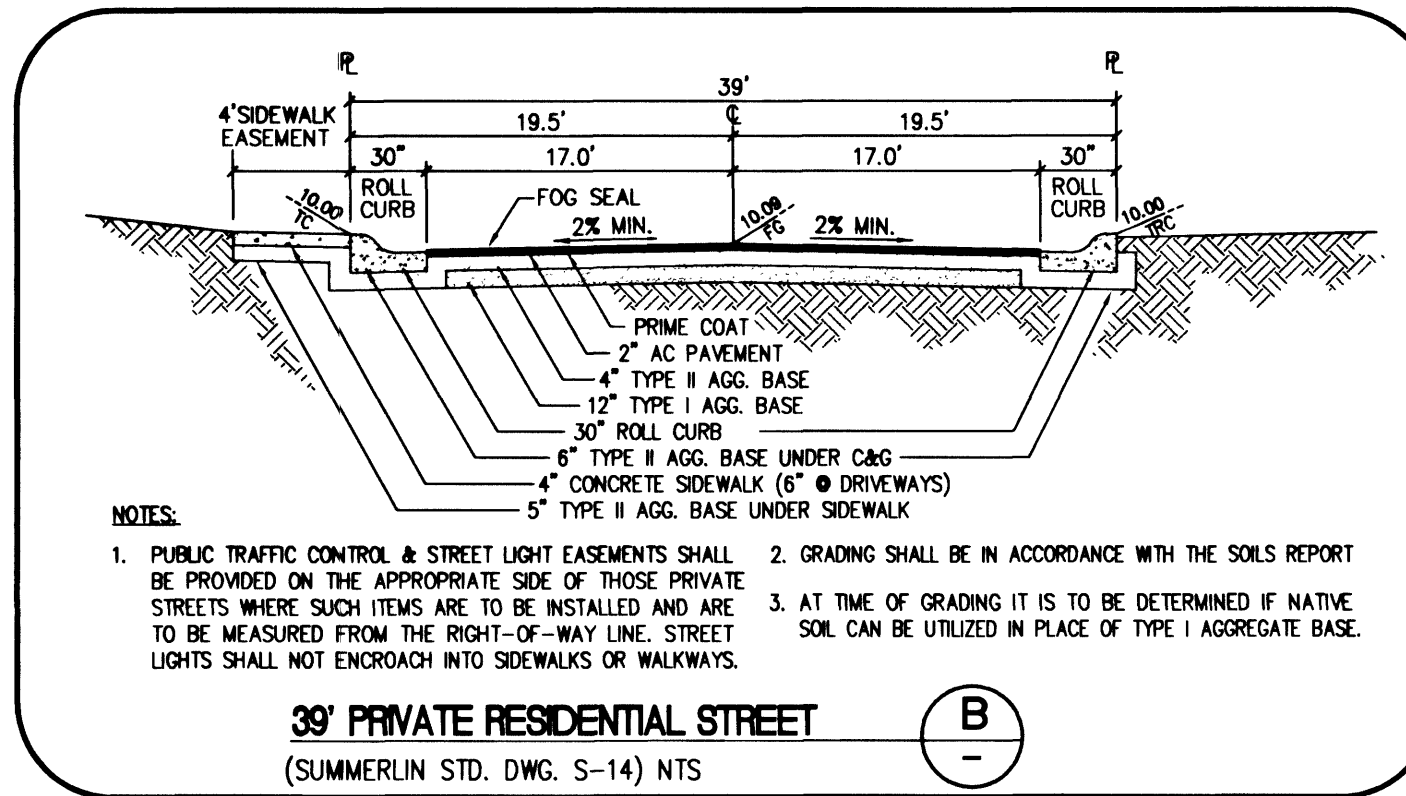


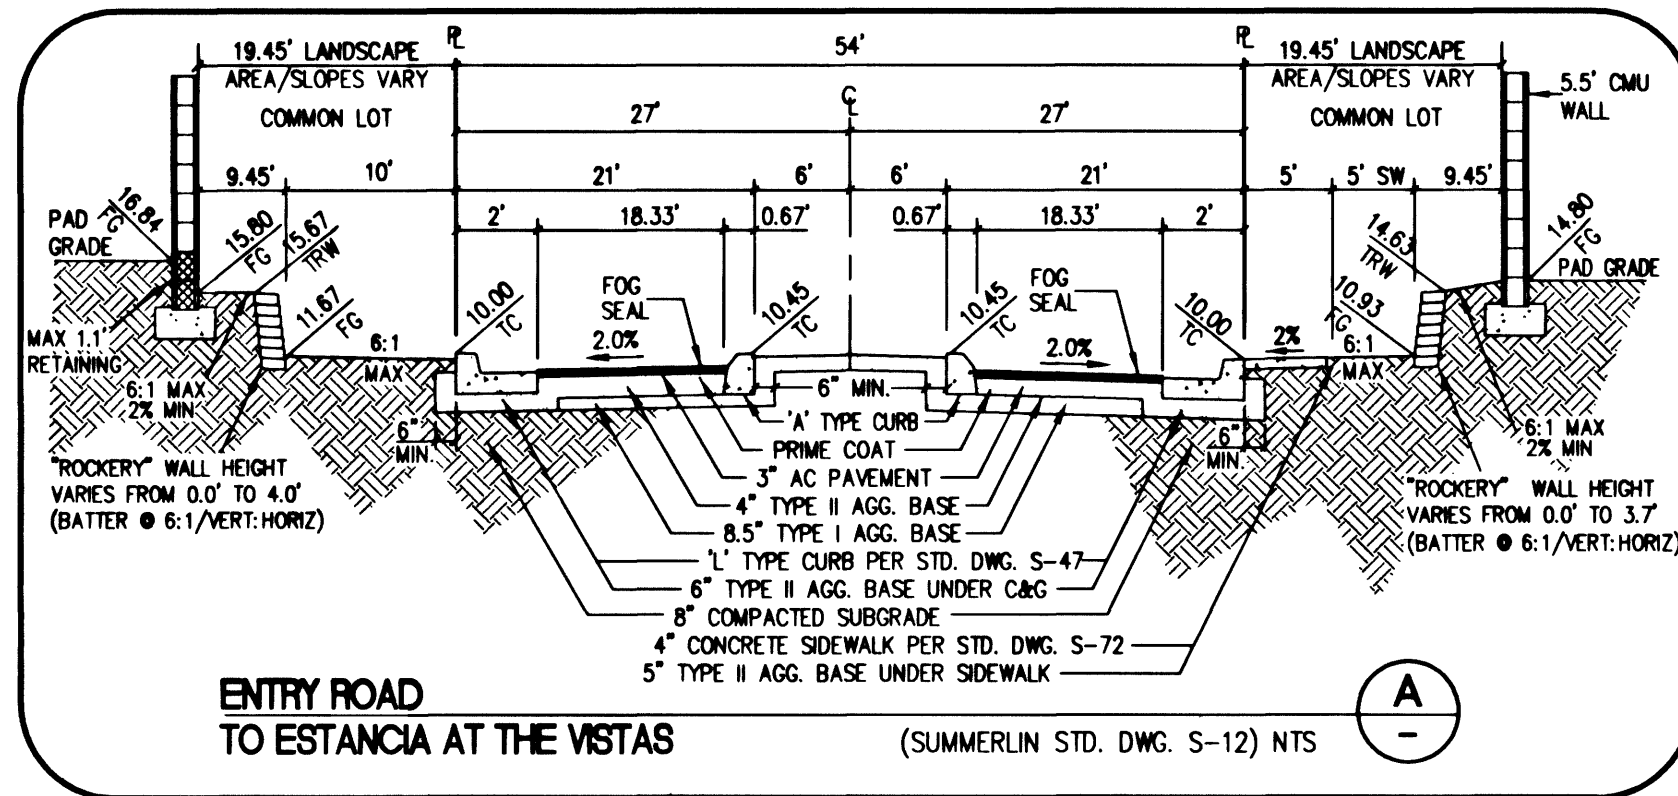

33338 RS 38891 44205


WOODSIDE HOMES

DETAIL SHEET
1 OF 2

ESTANCIA • THE VISTAS
PARCEL BB • SUMMERLIN V-20

Carter Burgess
Consultants in Planning, Engineering,
Construction Management, and Related Services
8665 Bermuda Road
Las Vegas, NV 89119
(702) 888-5400 Fax (702) 888-5454

DRAWN BY: J. L. DESIGNED BY: J. L. CHECKED BY: MSW PROJECT NO: 240190 SCALE: N/A HORIZ. VERT. N/A

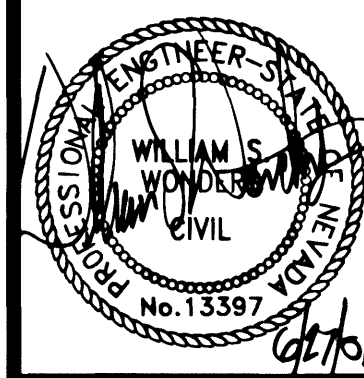

SHEET
16
OF 17 SHEETS
CLV DRAWING NO.
107Y-4673

L: 240190 (Design) V: 190 - 60 DWG