
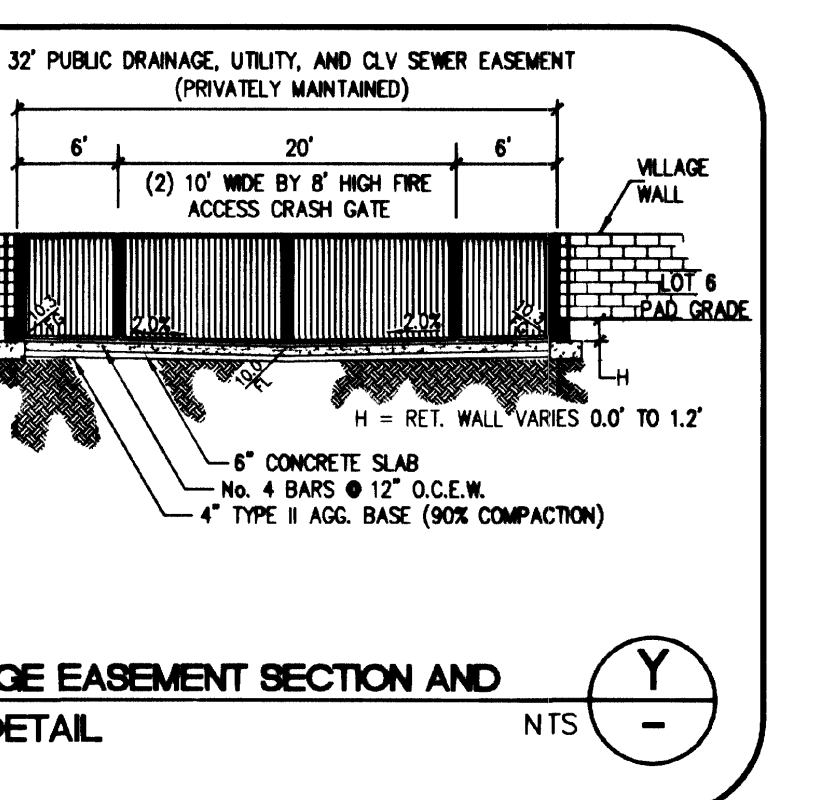
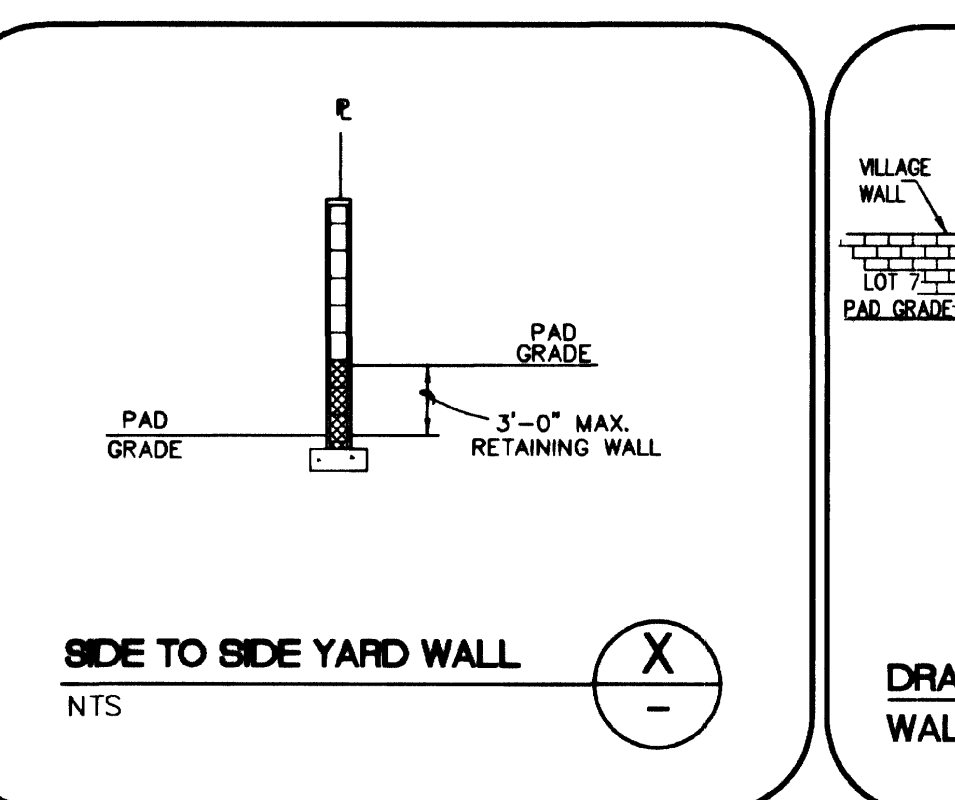
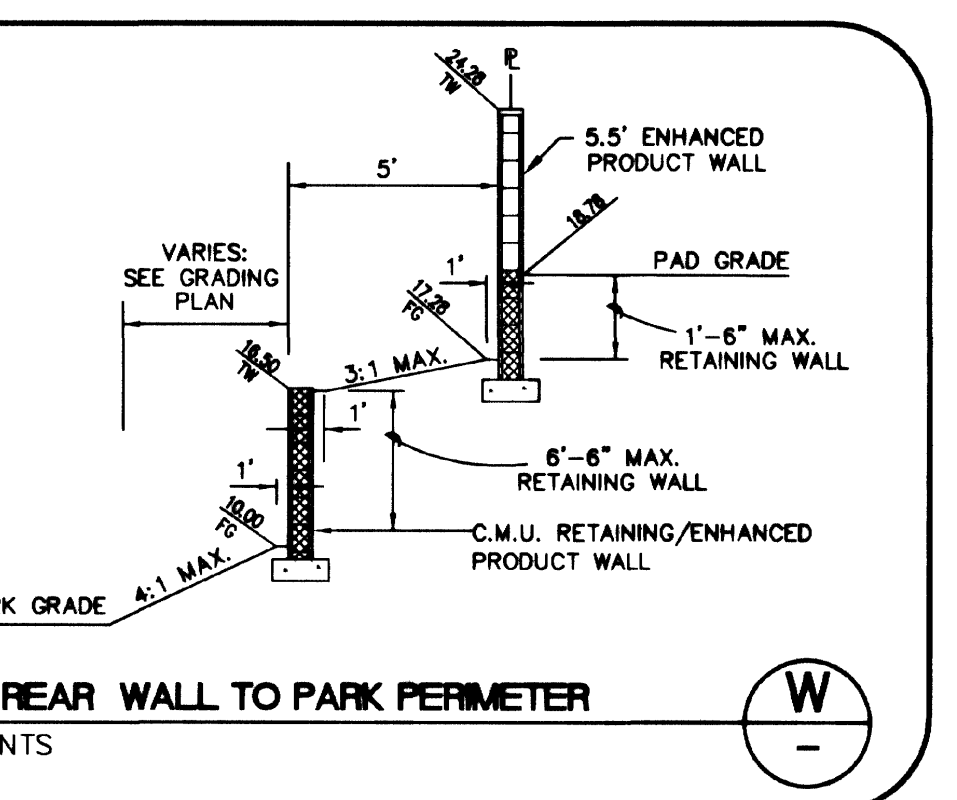
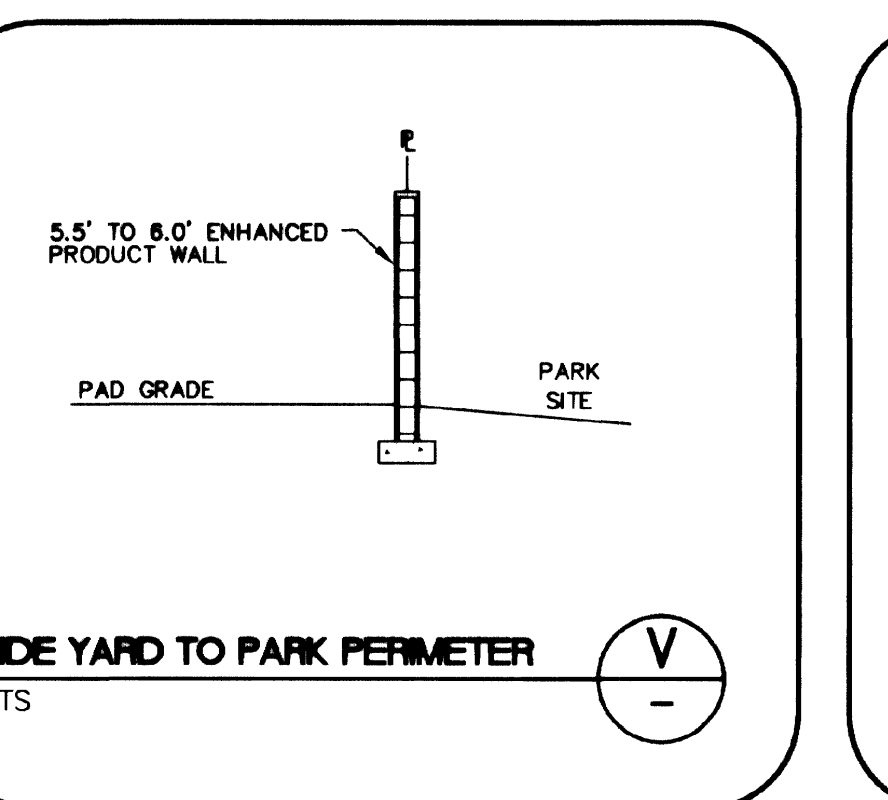
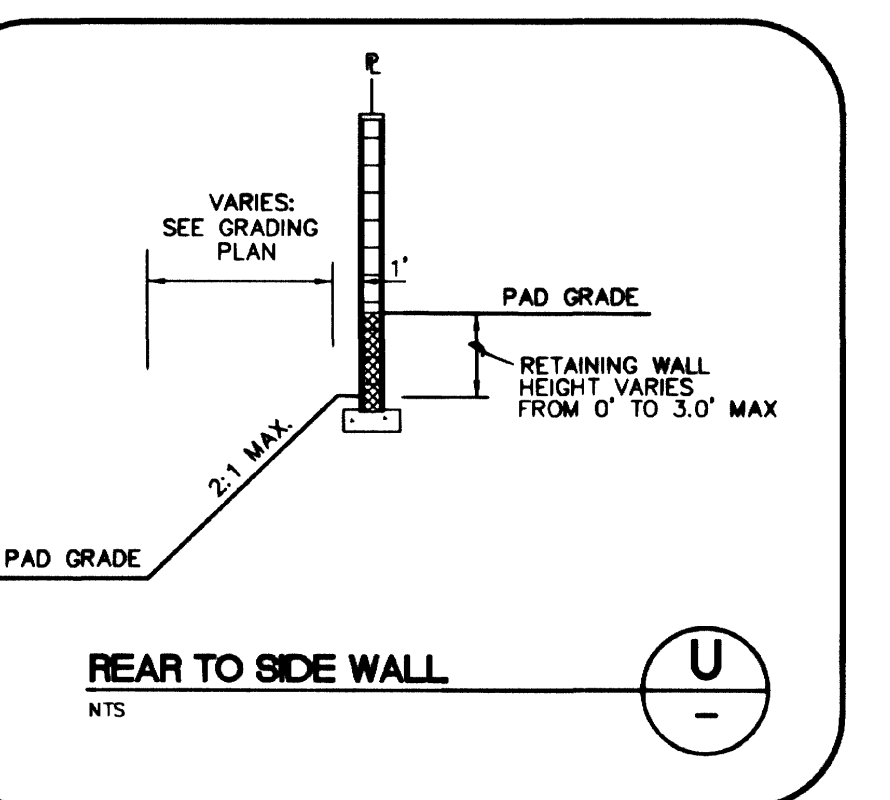
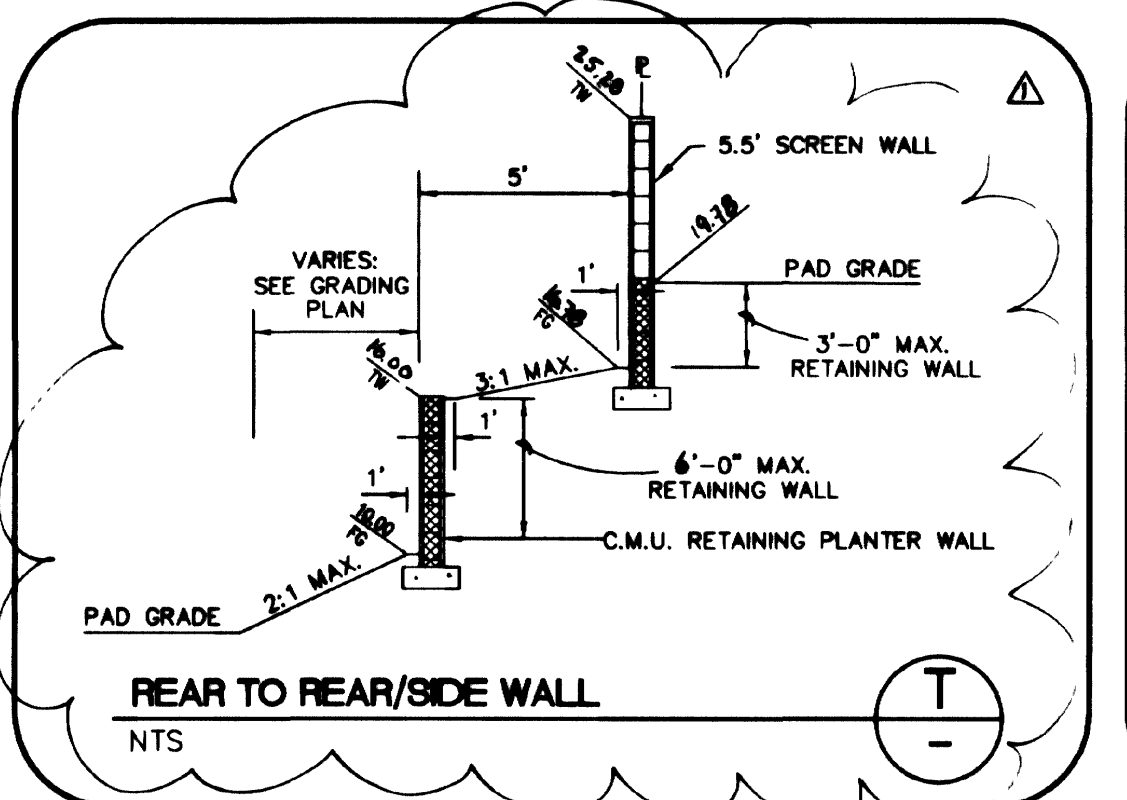
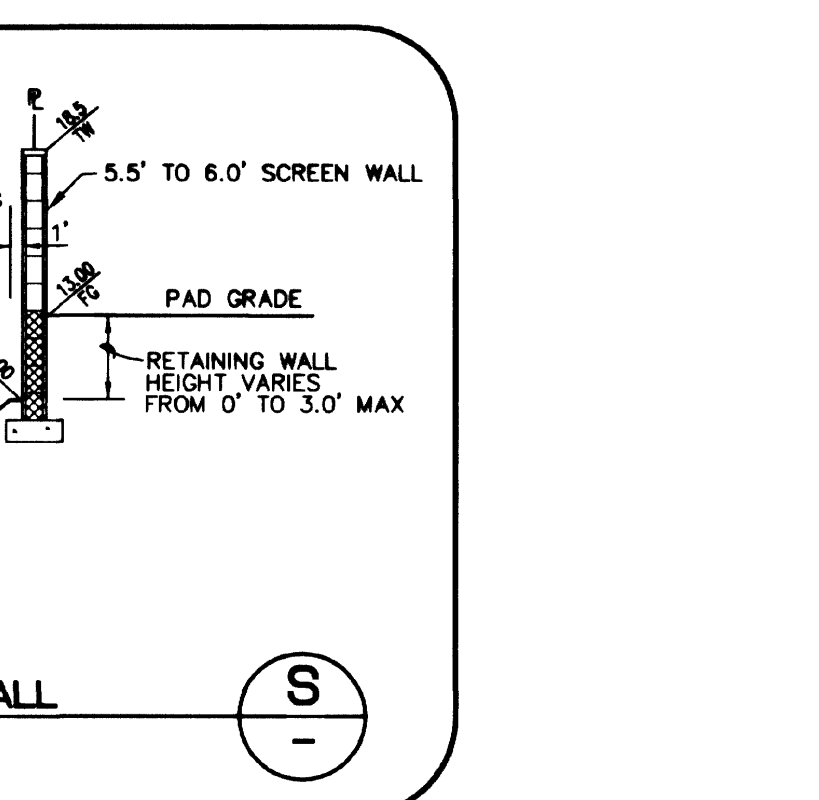
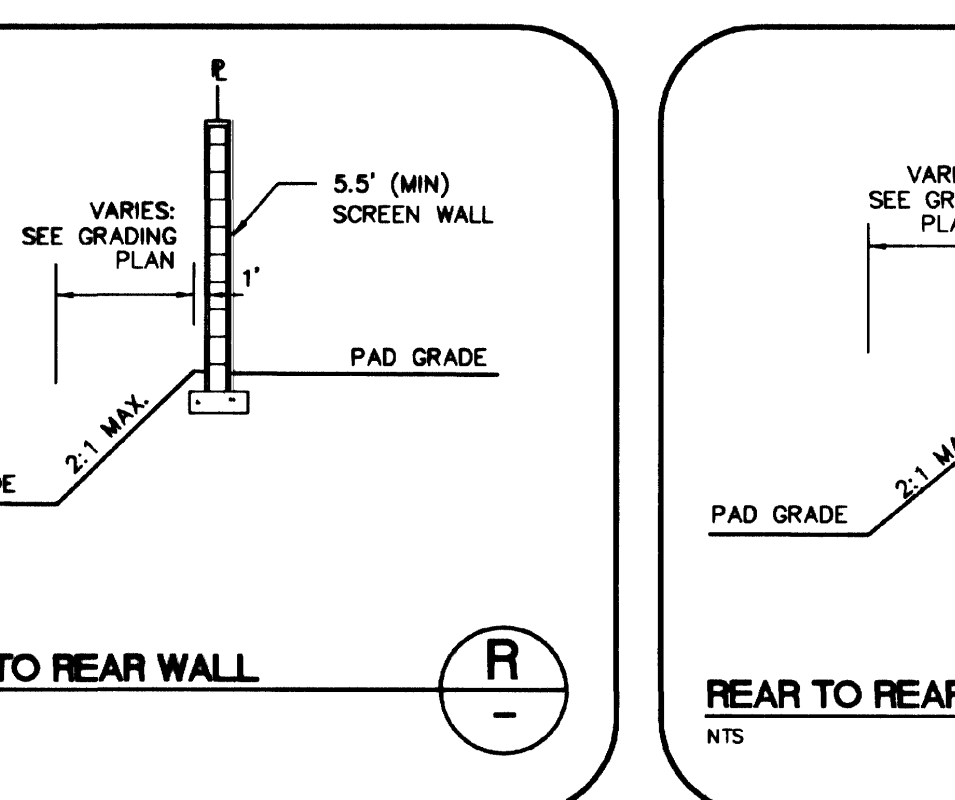
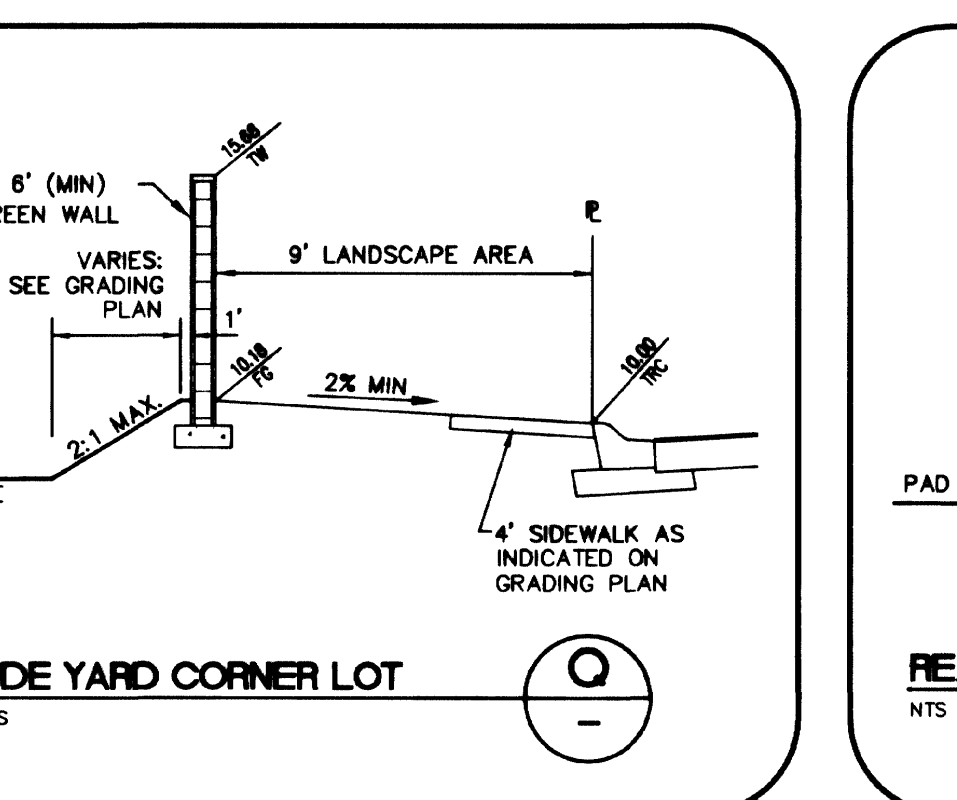
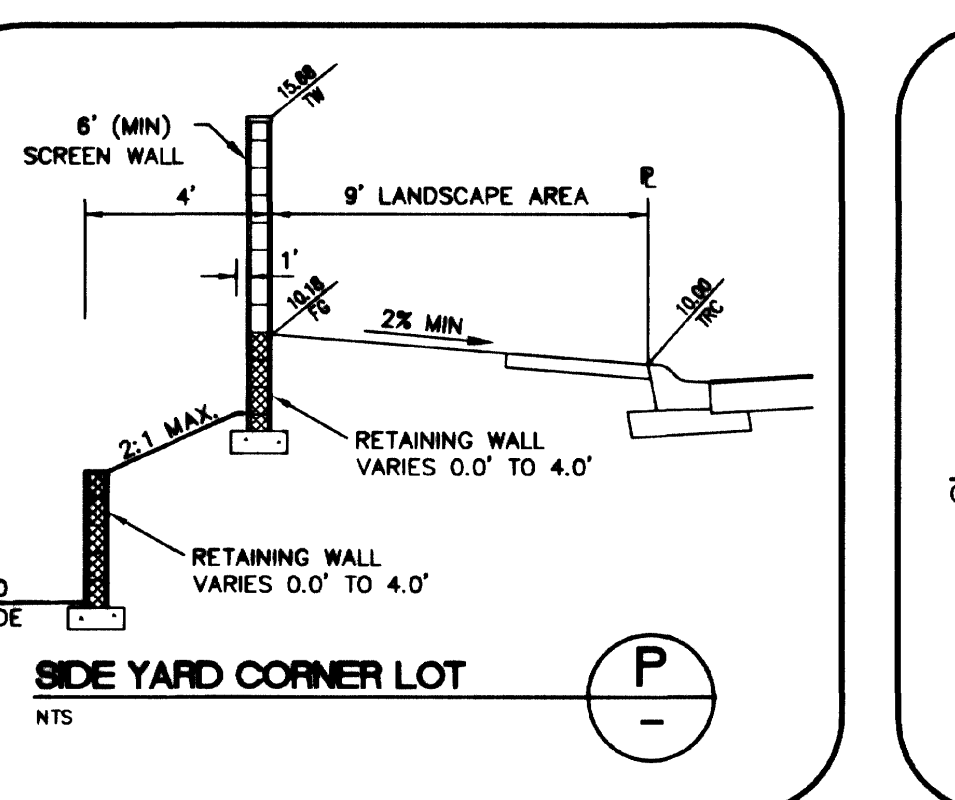
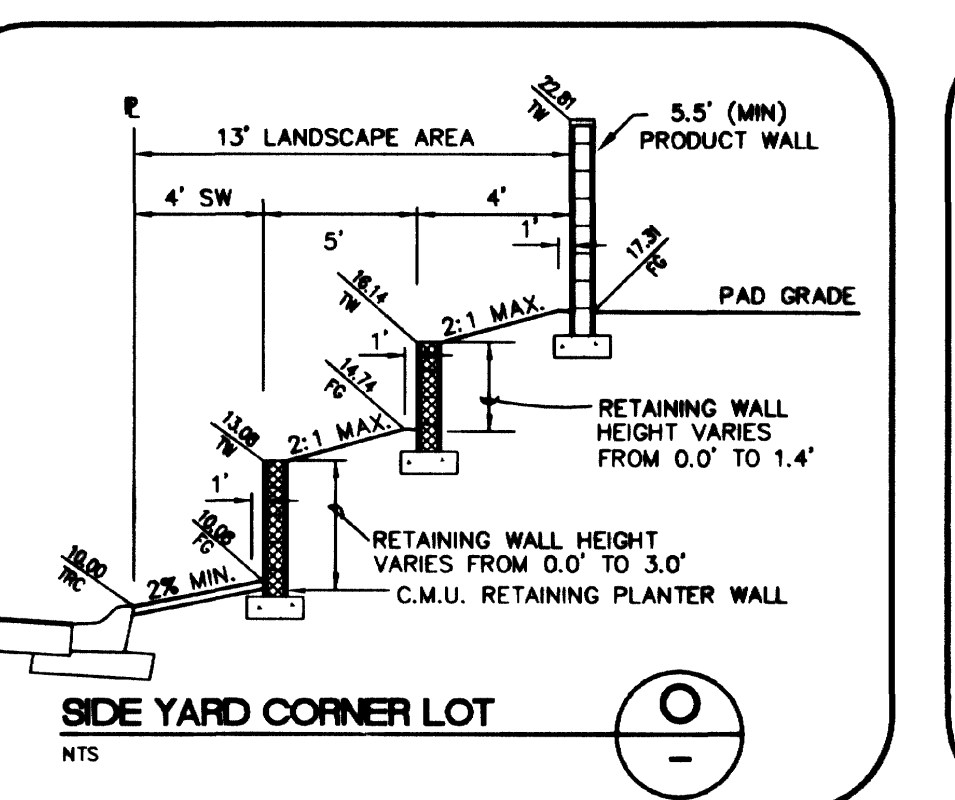
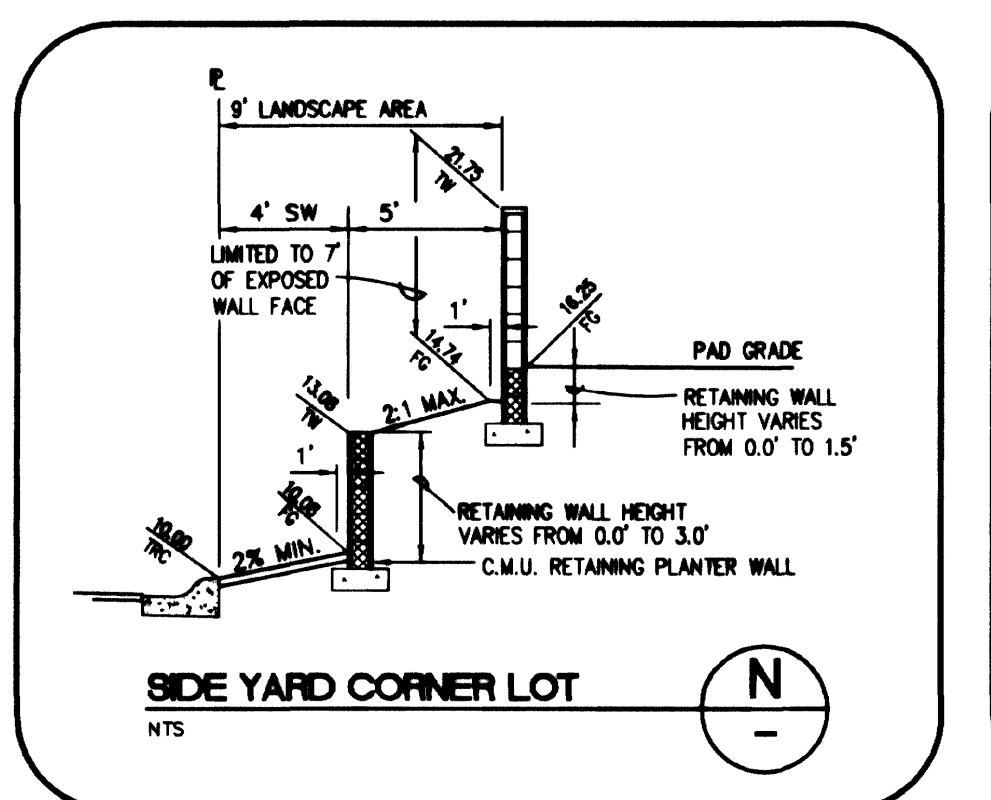
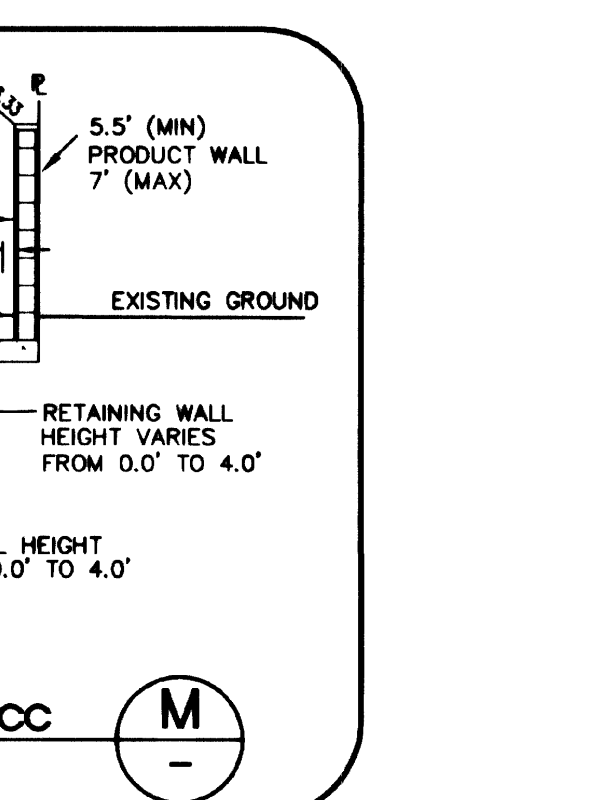
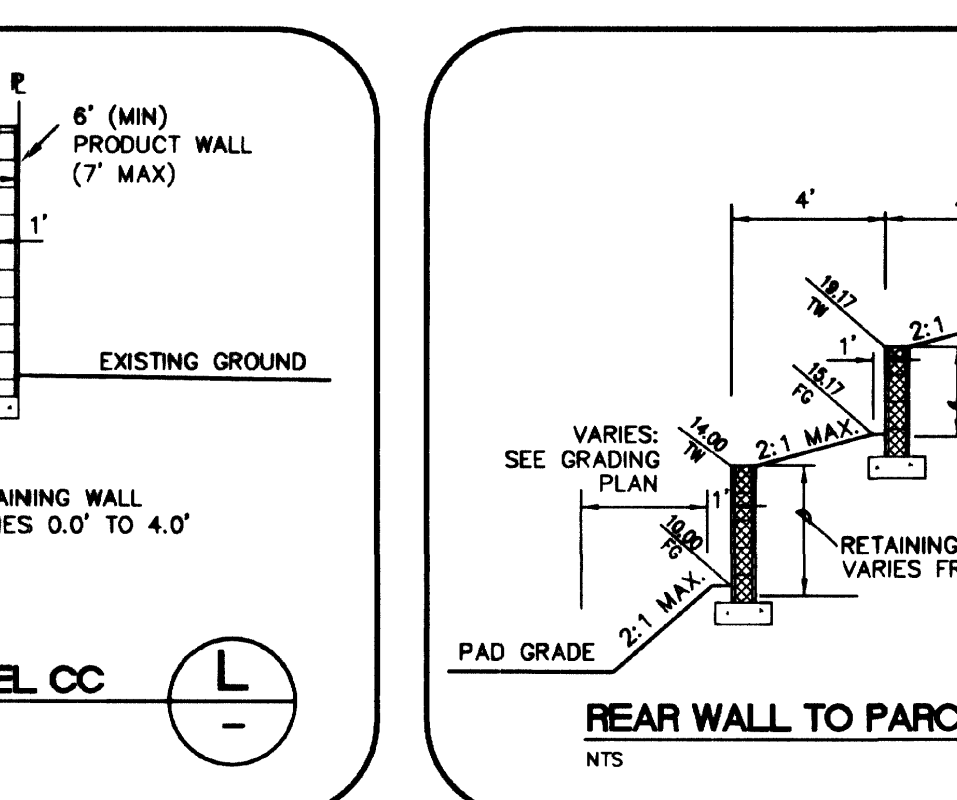
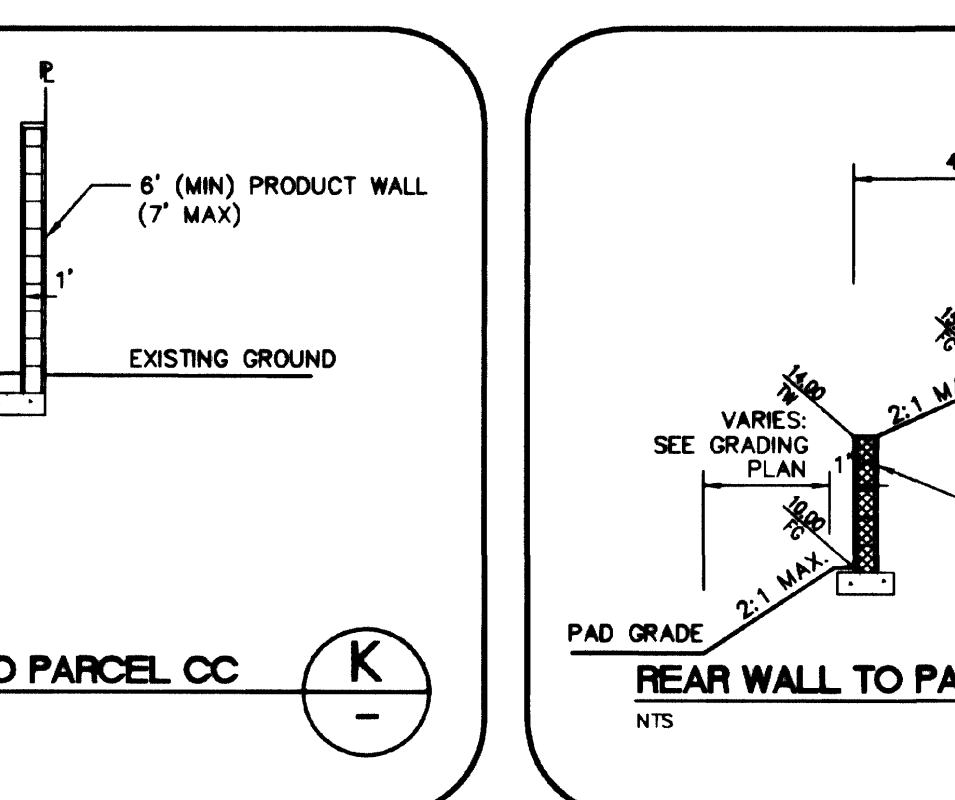
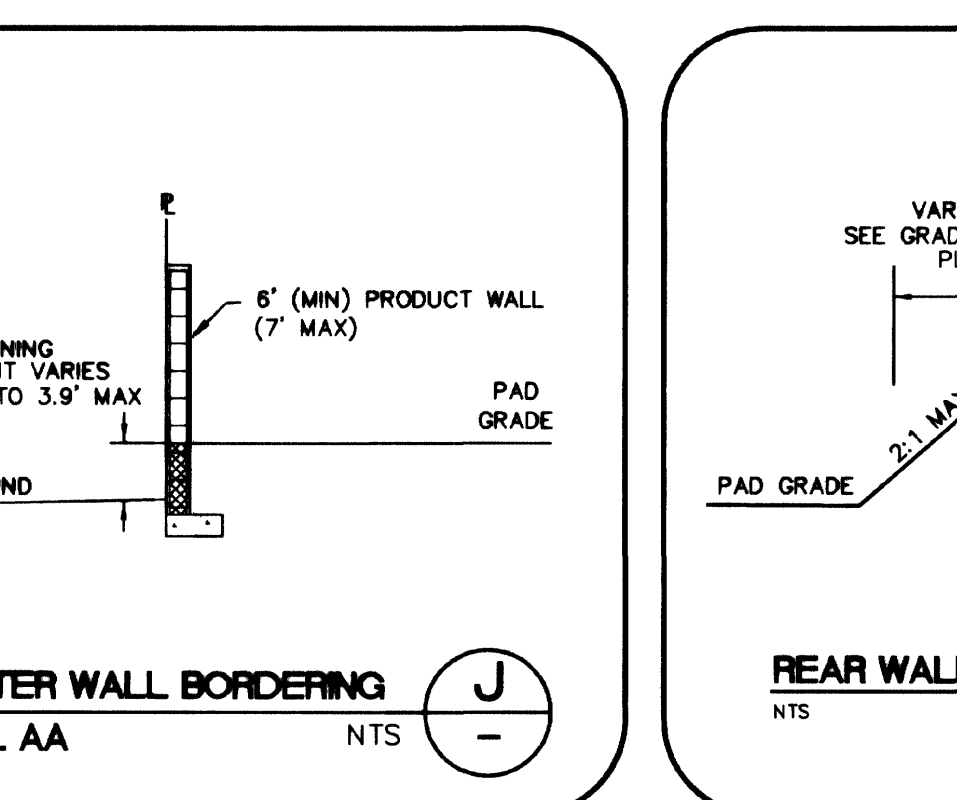
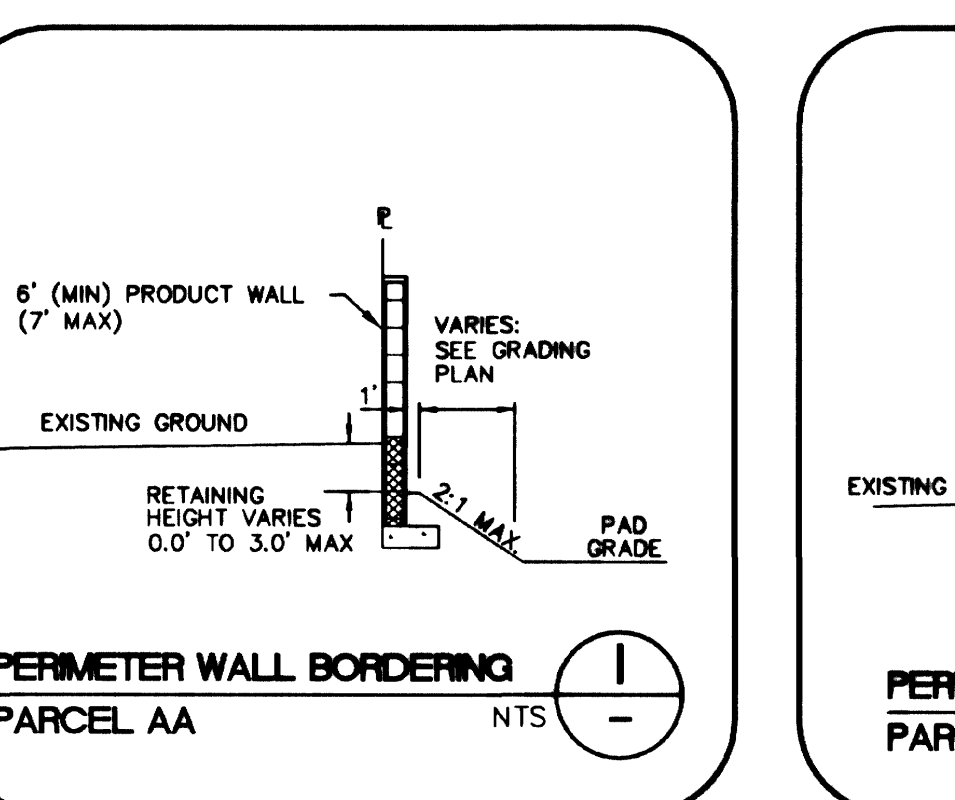
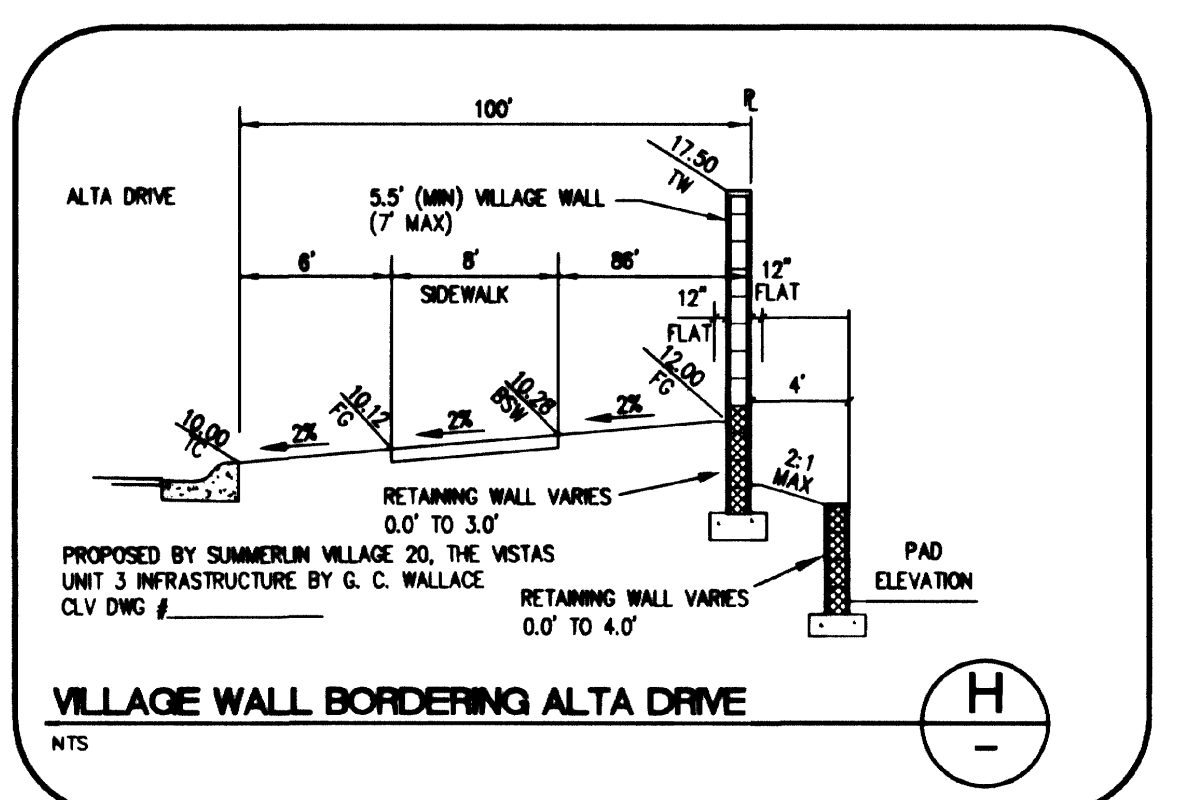
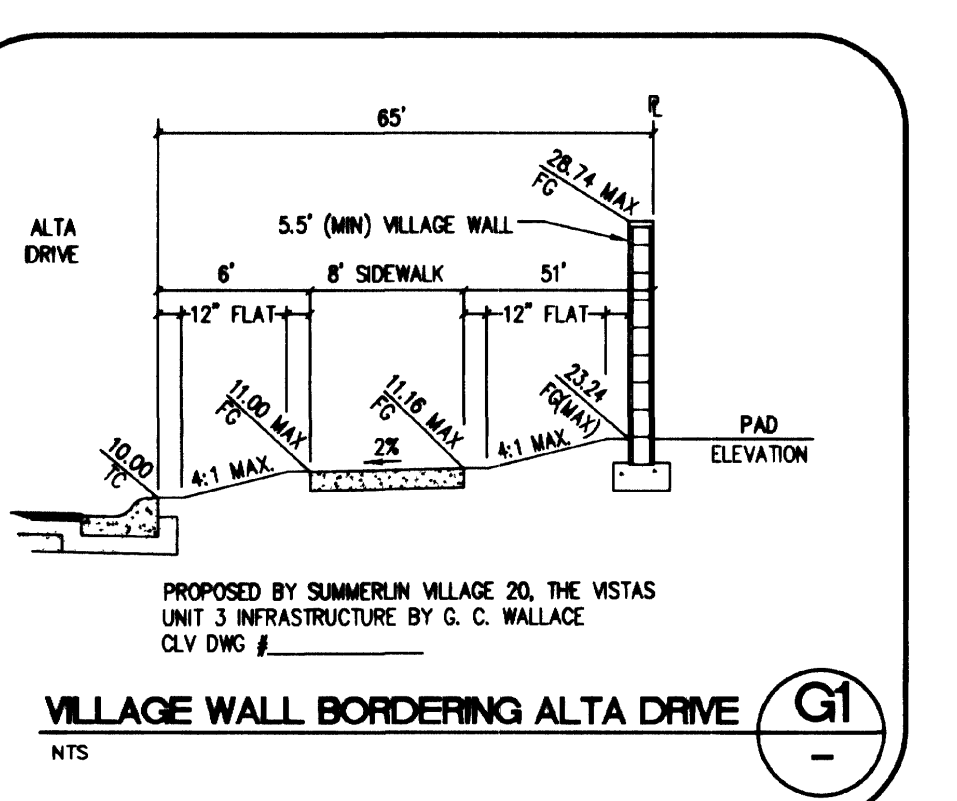
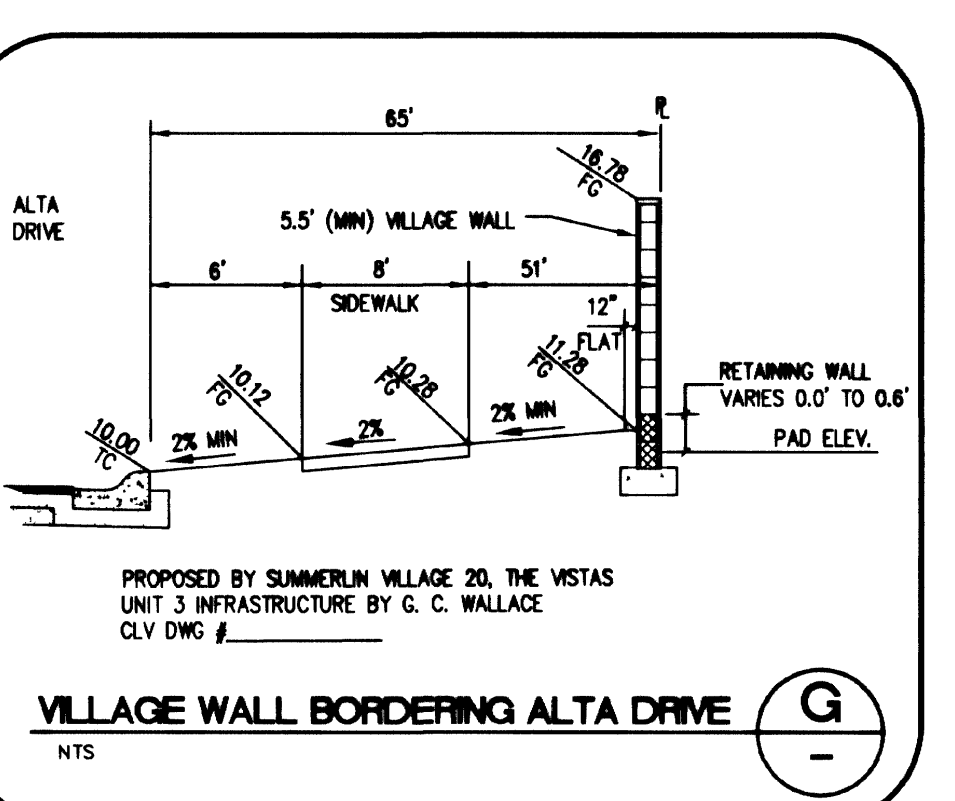
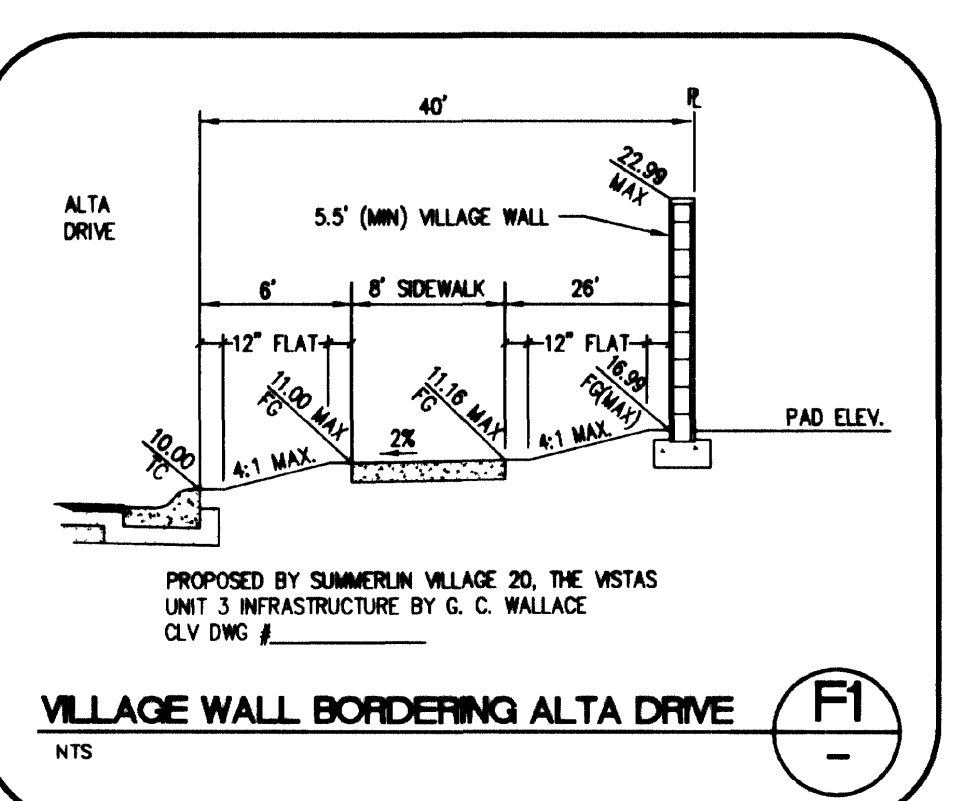
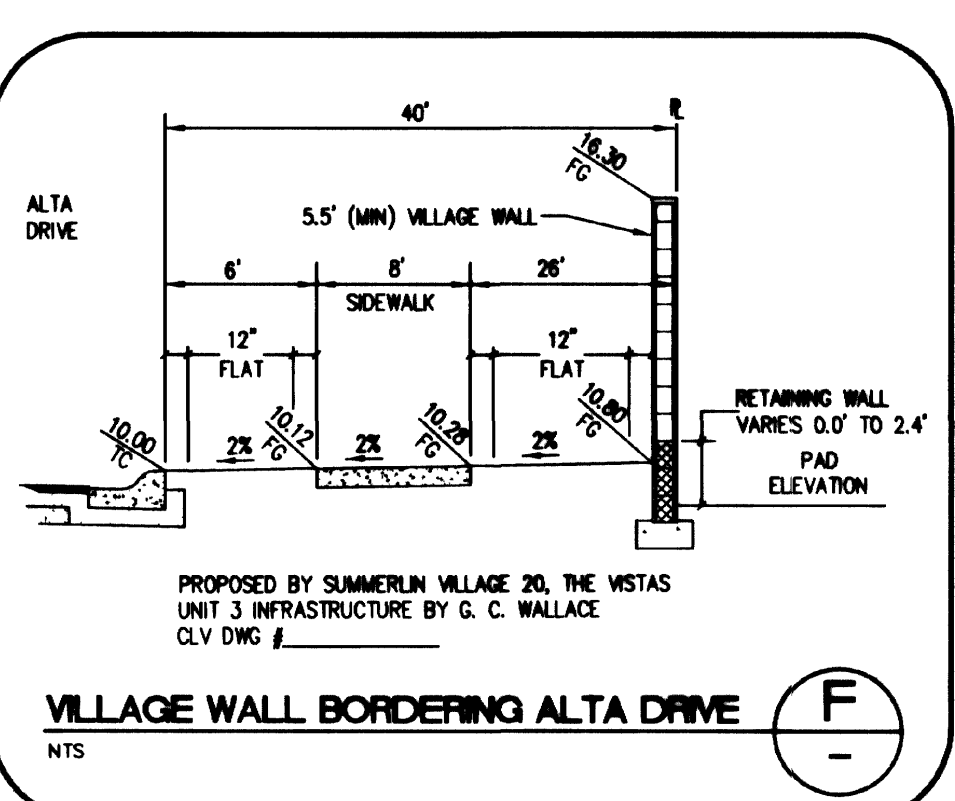
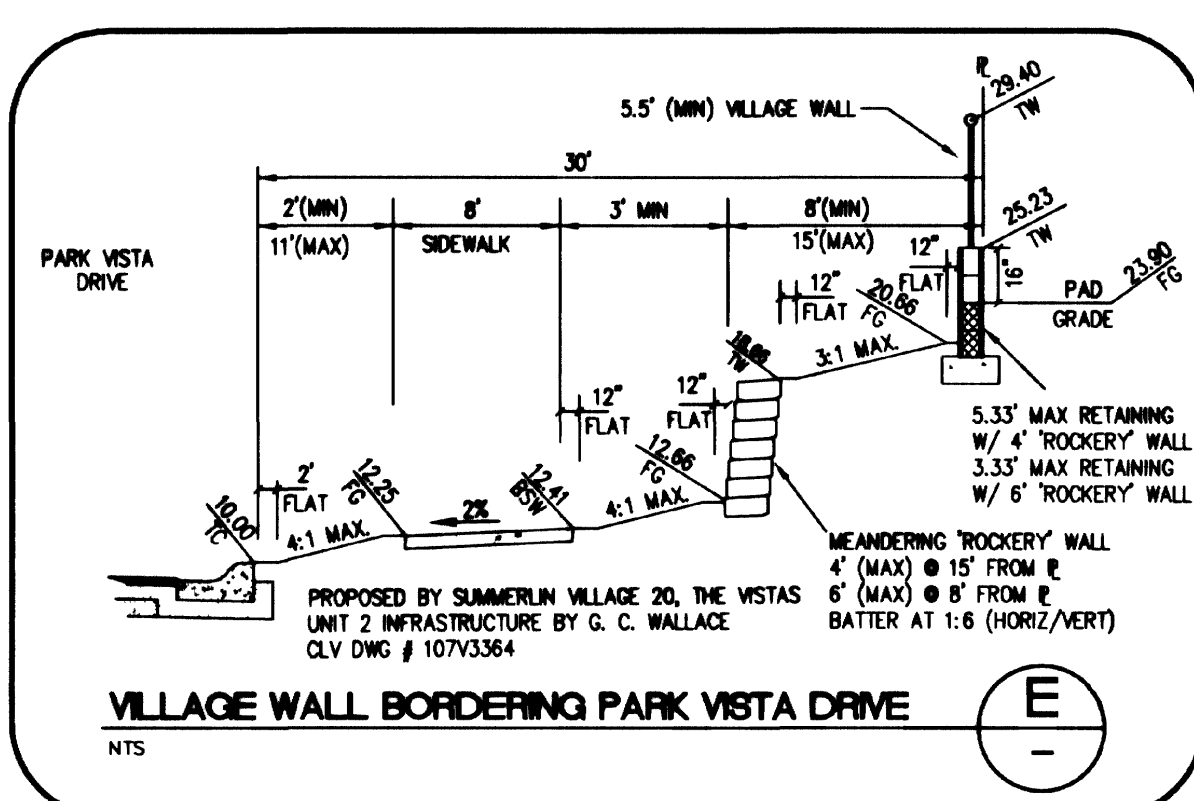
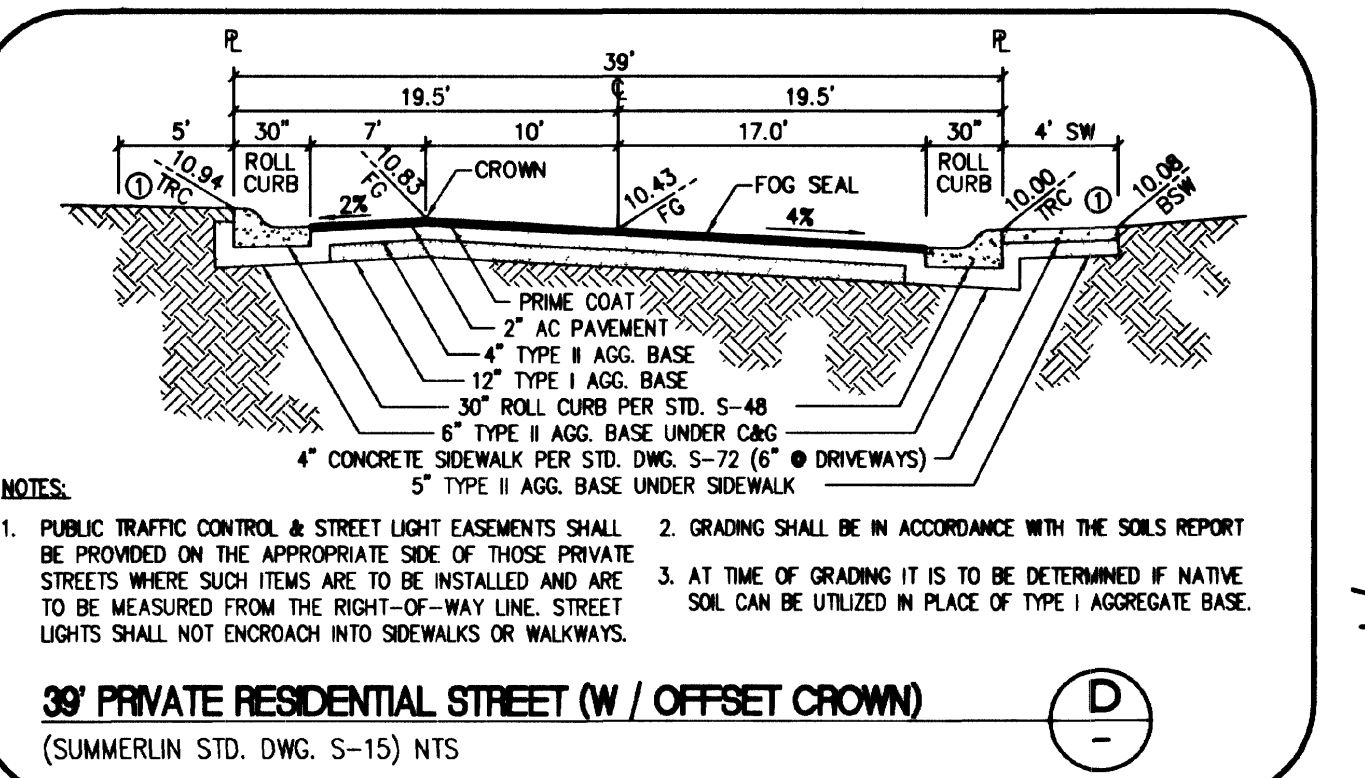
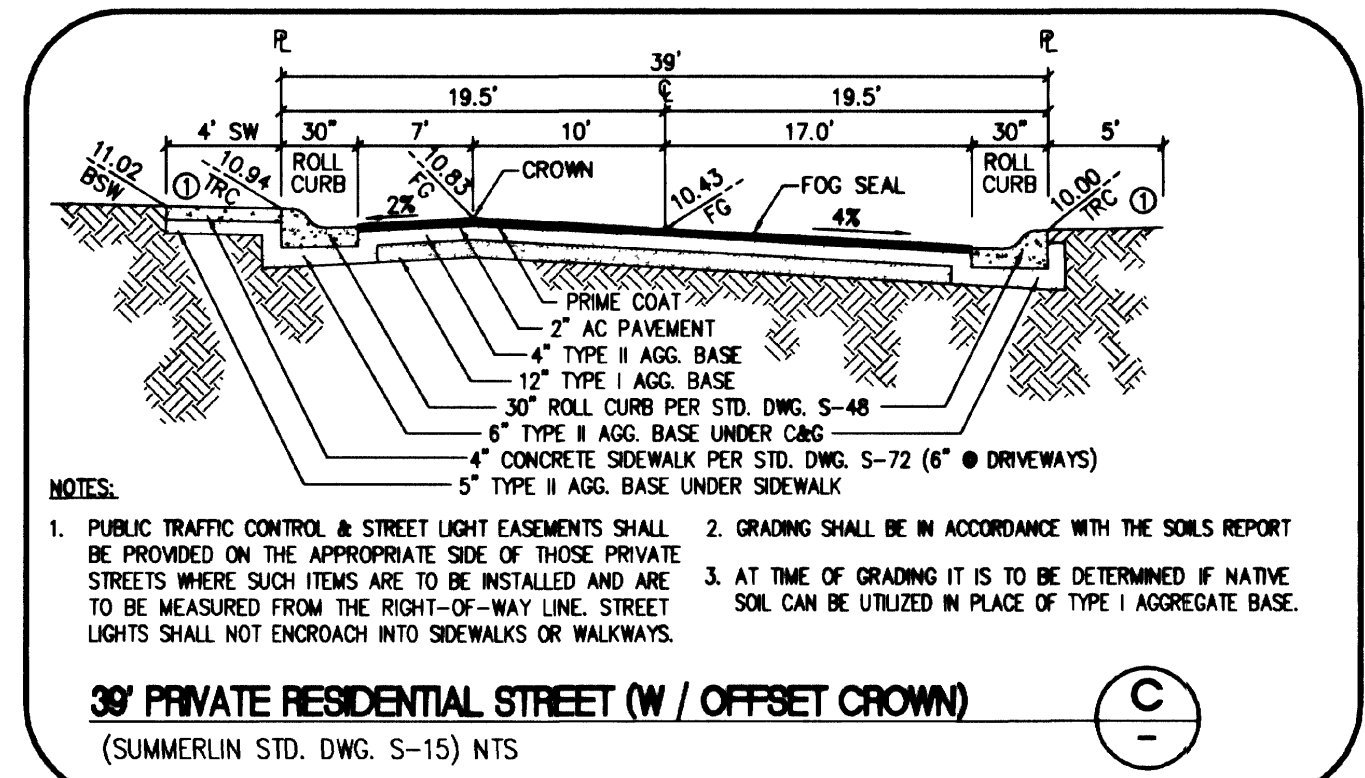
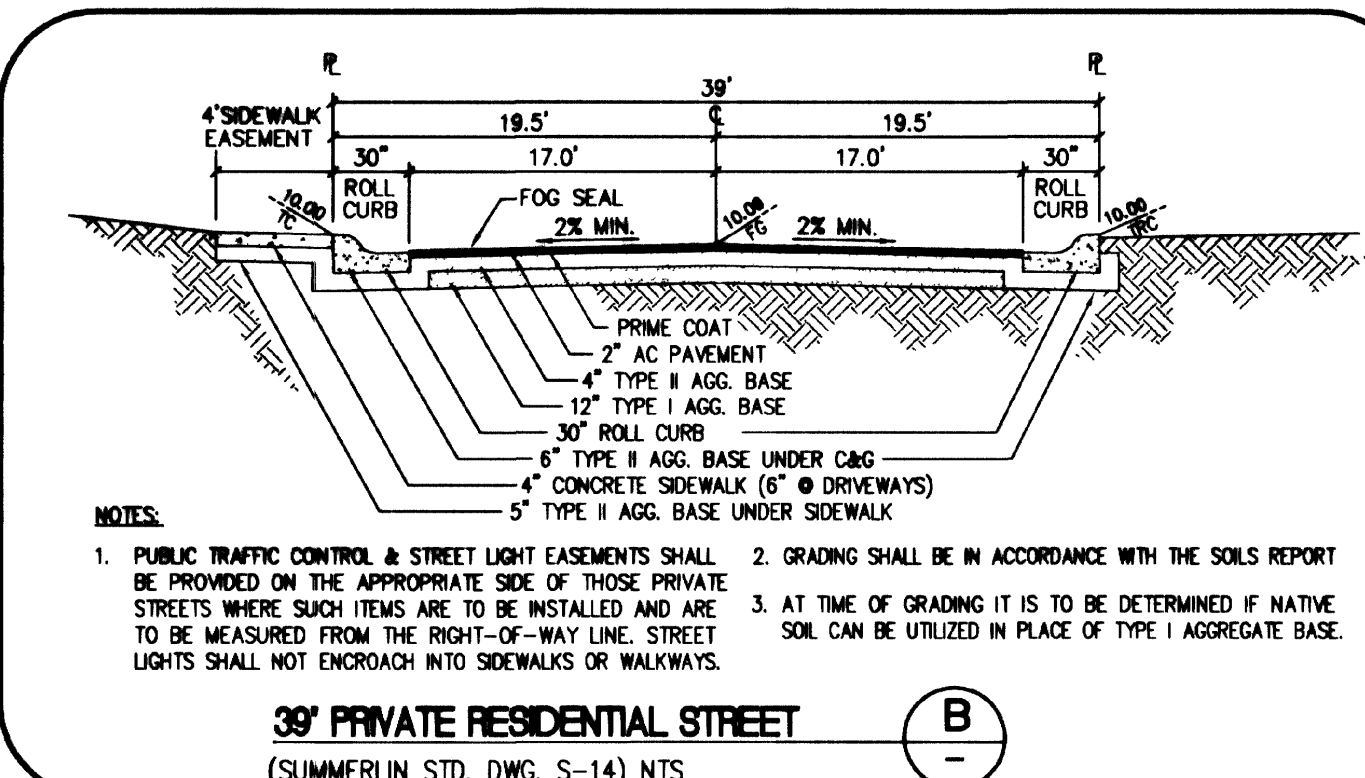


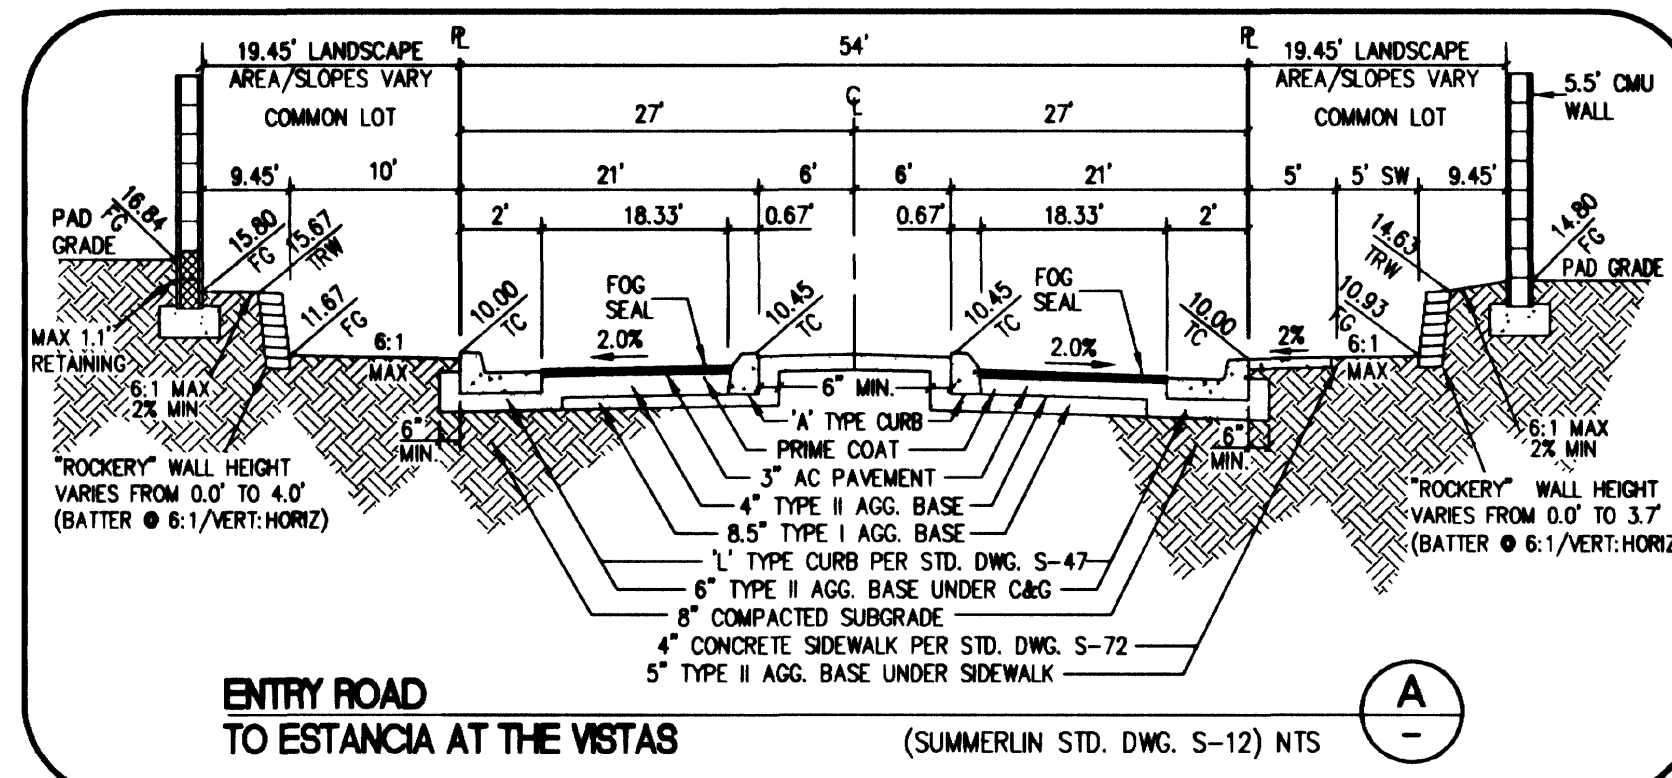

WOODSIDE HOMES

DETAIL SHEET 1 OF 2

ESTANCIA • THE VISTAS
PARCEL BB • SUMMERLIN V-20

Carter Burgess
Consultants in Planning, Engineering,
Construction Management, and Related Services

6655 Bermuda Road
Las Vegas, NV 89119
(702) 898-5400 Fax (702) 898-5464

DRAWN BY: JAL
DESIGNED BY: JAL
CHECKED BY: JAL
PROJECT NO: 240190
SCALE: N/A
HORIZ: N/A
VERT: N/A

SHEET 16
16 OF 17 SHEETS
CLV DRAWING NO.
107Y-4673

33338 RS 38891