


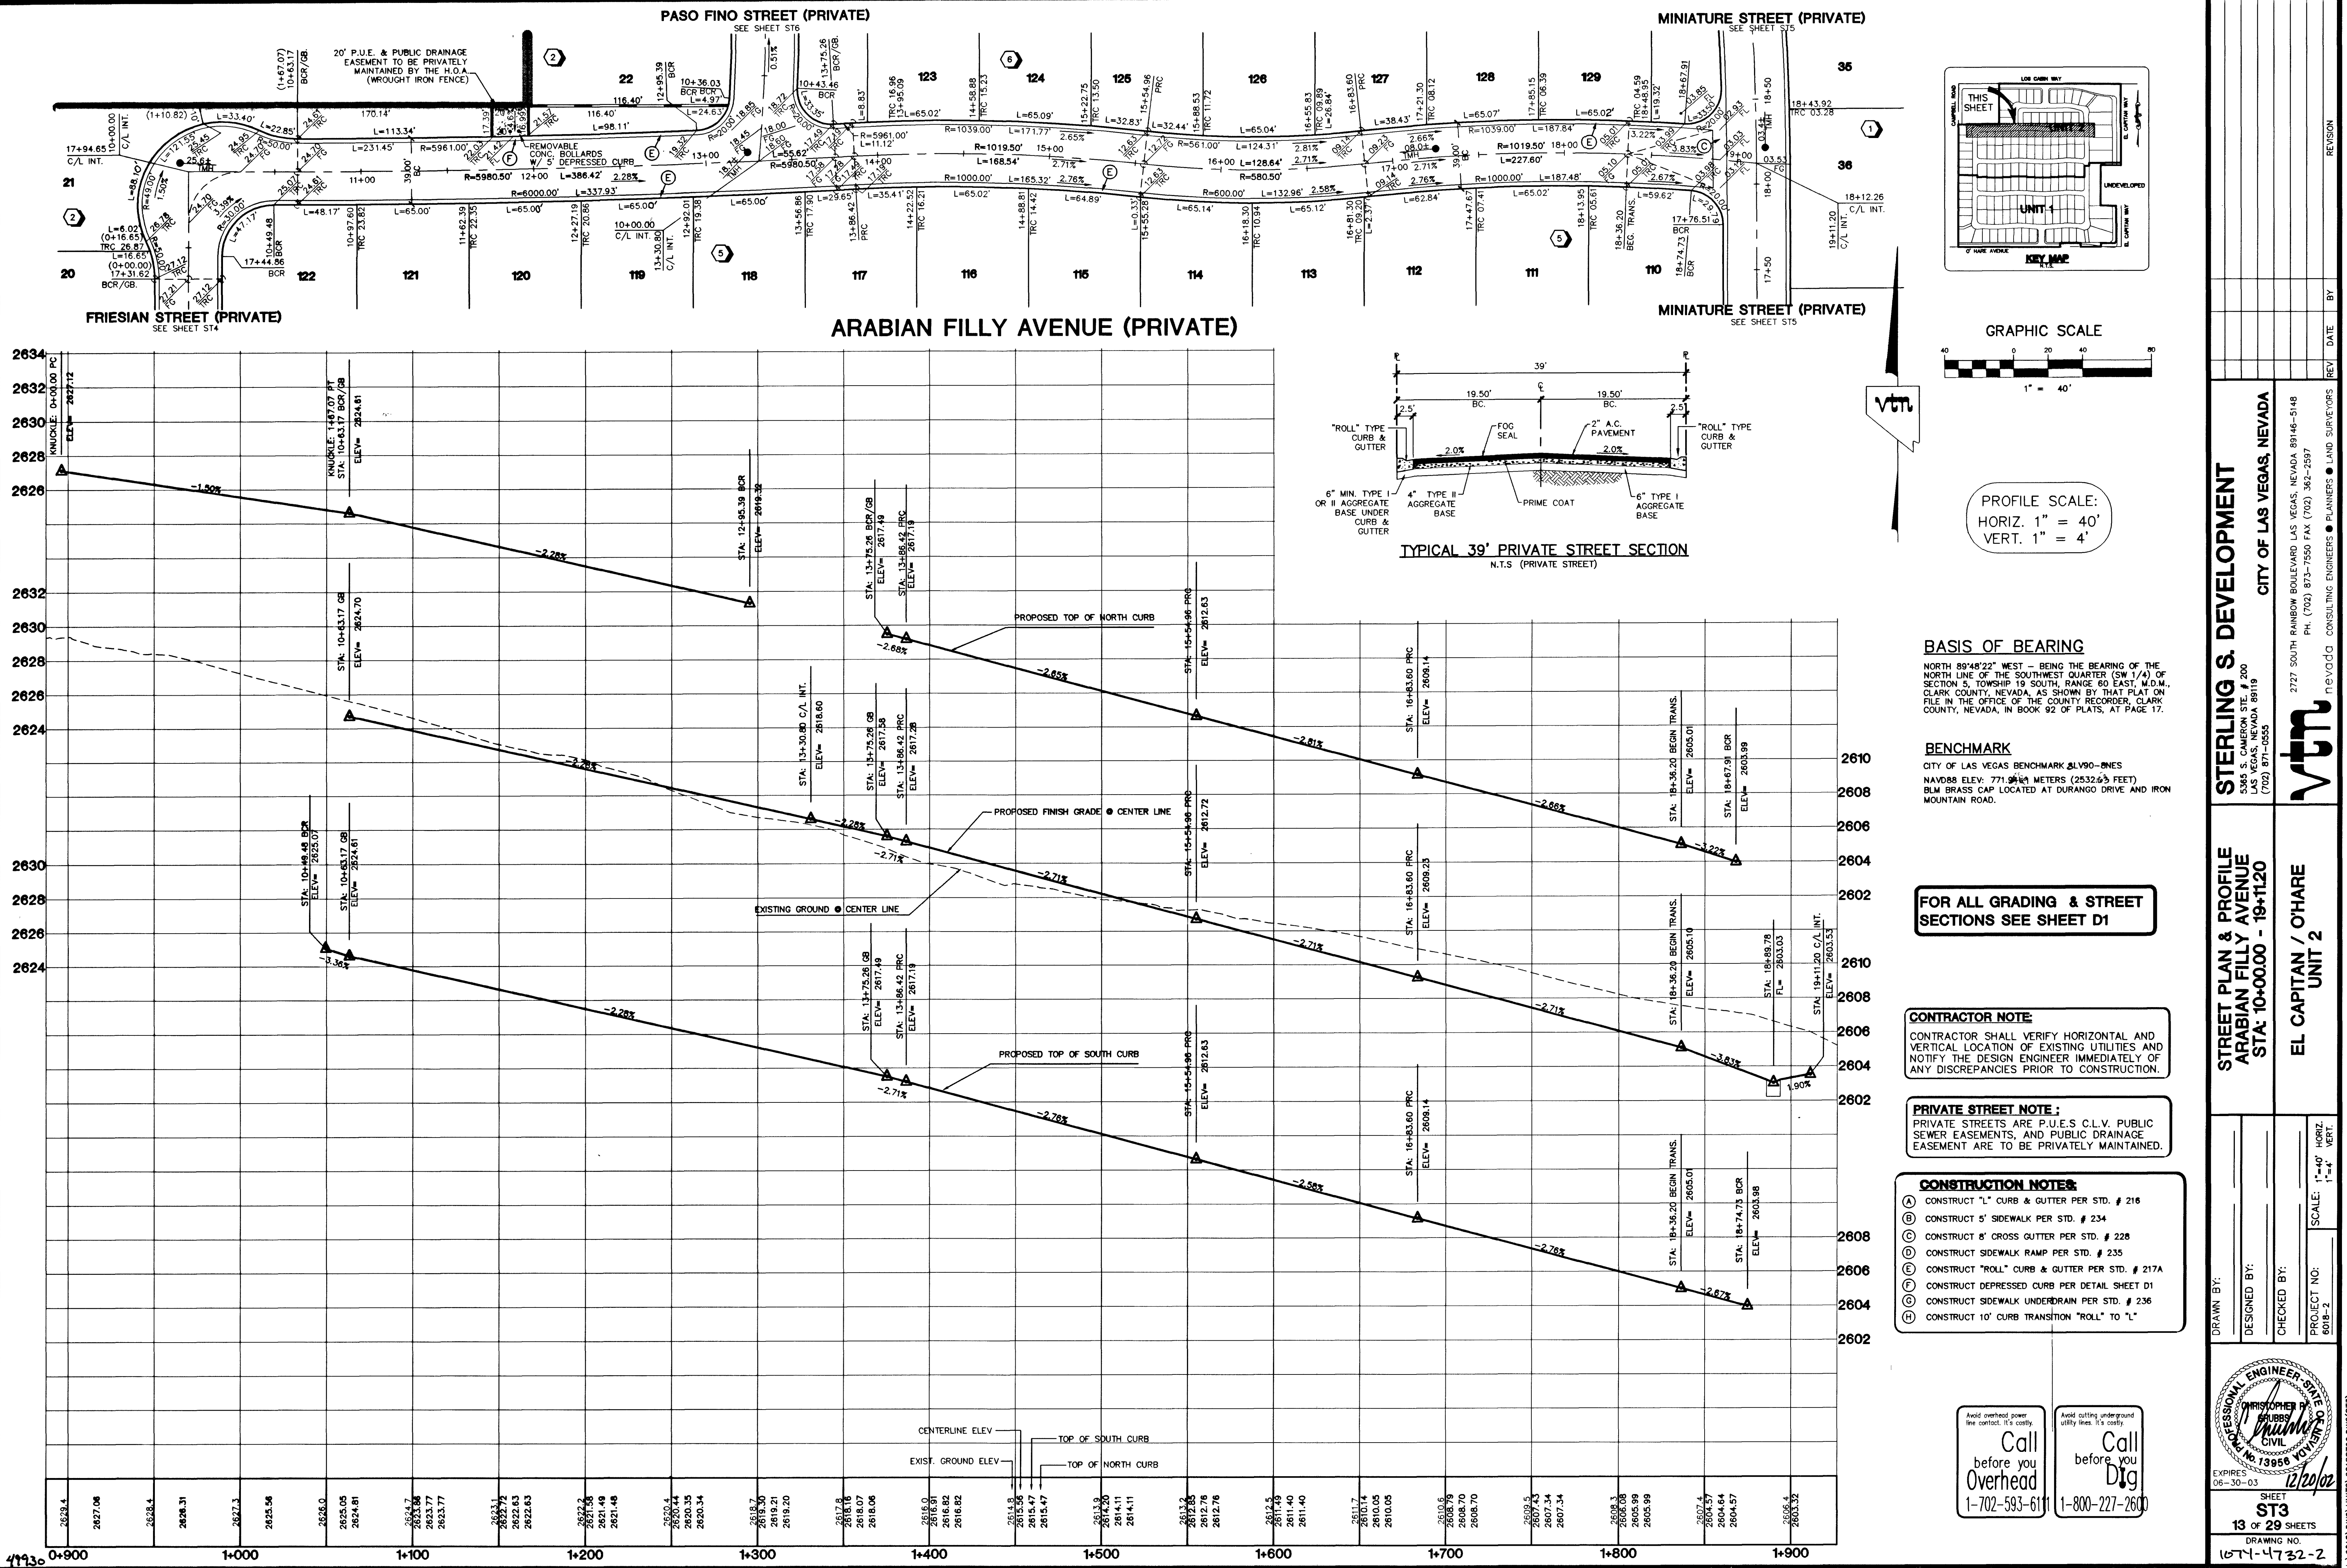

STERLING S. DEVELOPMENT

CITY OF LAS VEGAS, NEVADA

5385 S. CAMERON STE. # 200
LAS VEGAS, NEVADA 89119
(702) 571-0555

2727 SOUTH RAINBOW BOULEVARD LAS VEGAS, NEVADA 89146-5148
PH. (702) 873-7550 FAX (702) 362-2597
NEVADA CONSULTING ENGINEERS • PLANNERS • LAND SURVEYORS

STREET PLAN & PROFILE

ARABIAN FILLY AVENUE

STA: 10+00.00 - 19+11.20

EL CAPITAN / OHARE

UNIT 2

DRAWN BY:

DESIGNED BY:

CHECKED BY:

PROJECT NO:

6018-2

SCALE: 1"=40' HORZ.
1"=4' VERT.

REVISION

DATE

BY

PROFESSIONAL ENGINEER STATE OF NEVADA

12/20/02

EXPIRES 08-30-03

SHEET

ST3

13 OF 29 SHEETS

DRAWING NO.

1071-4732-2