



62629

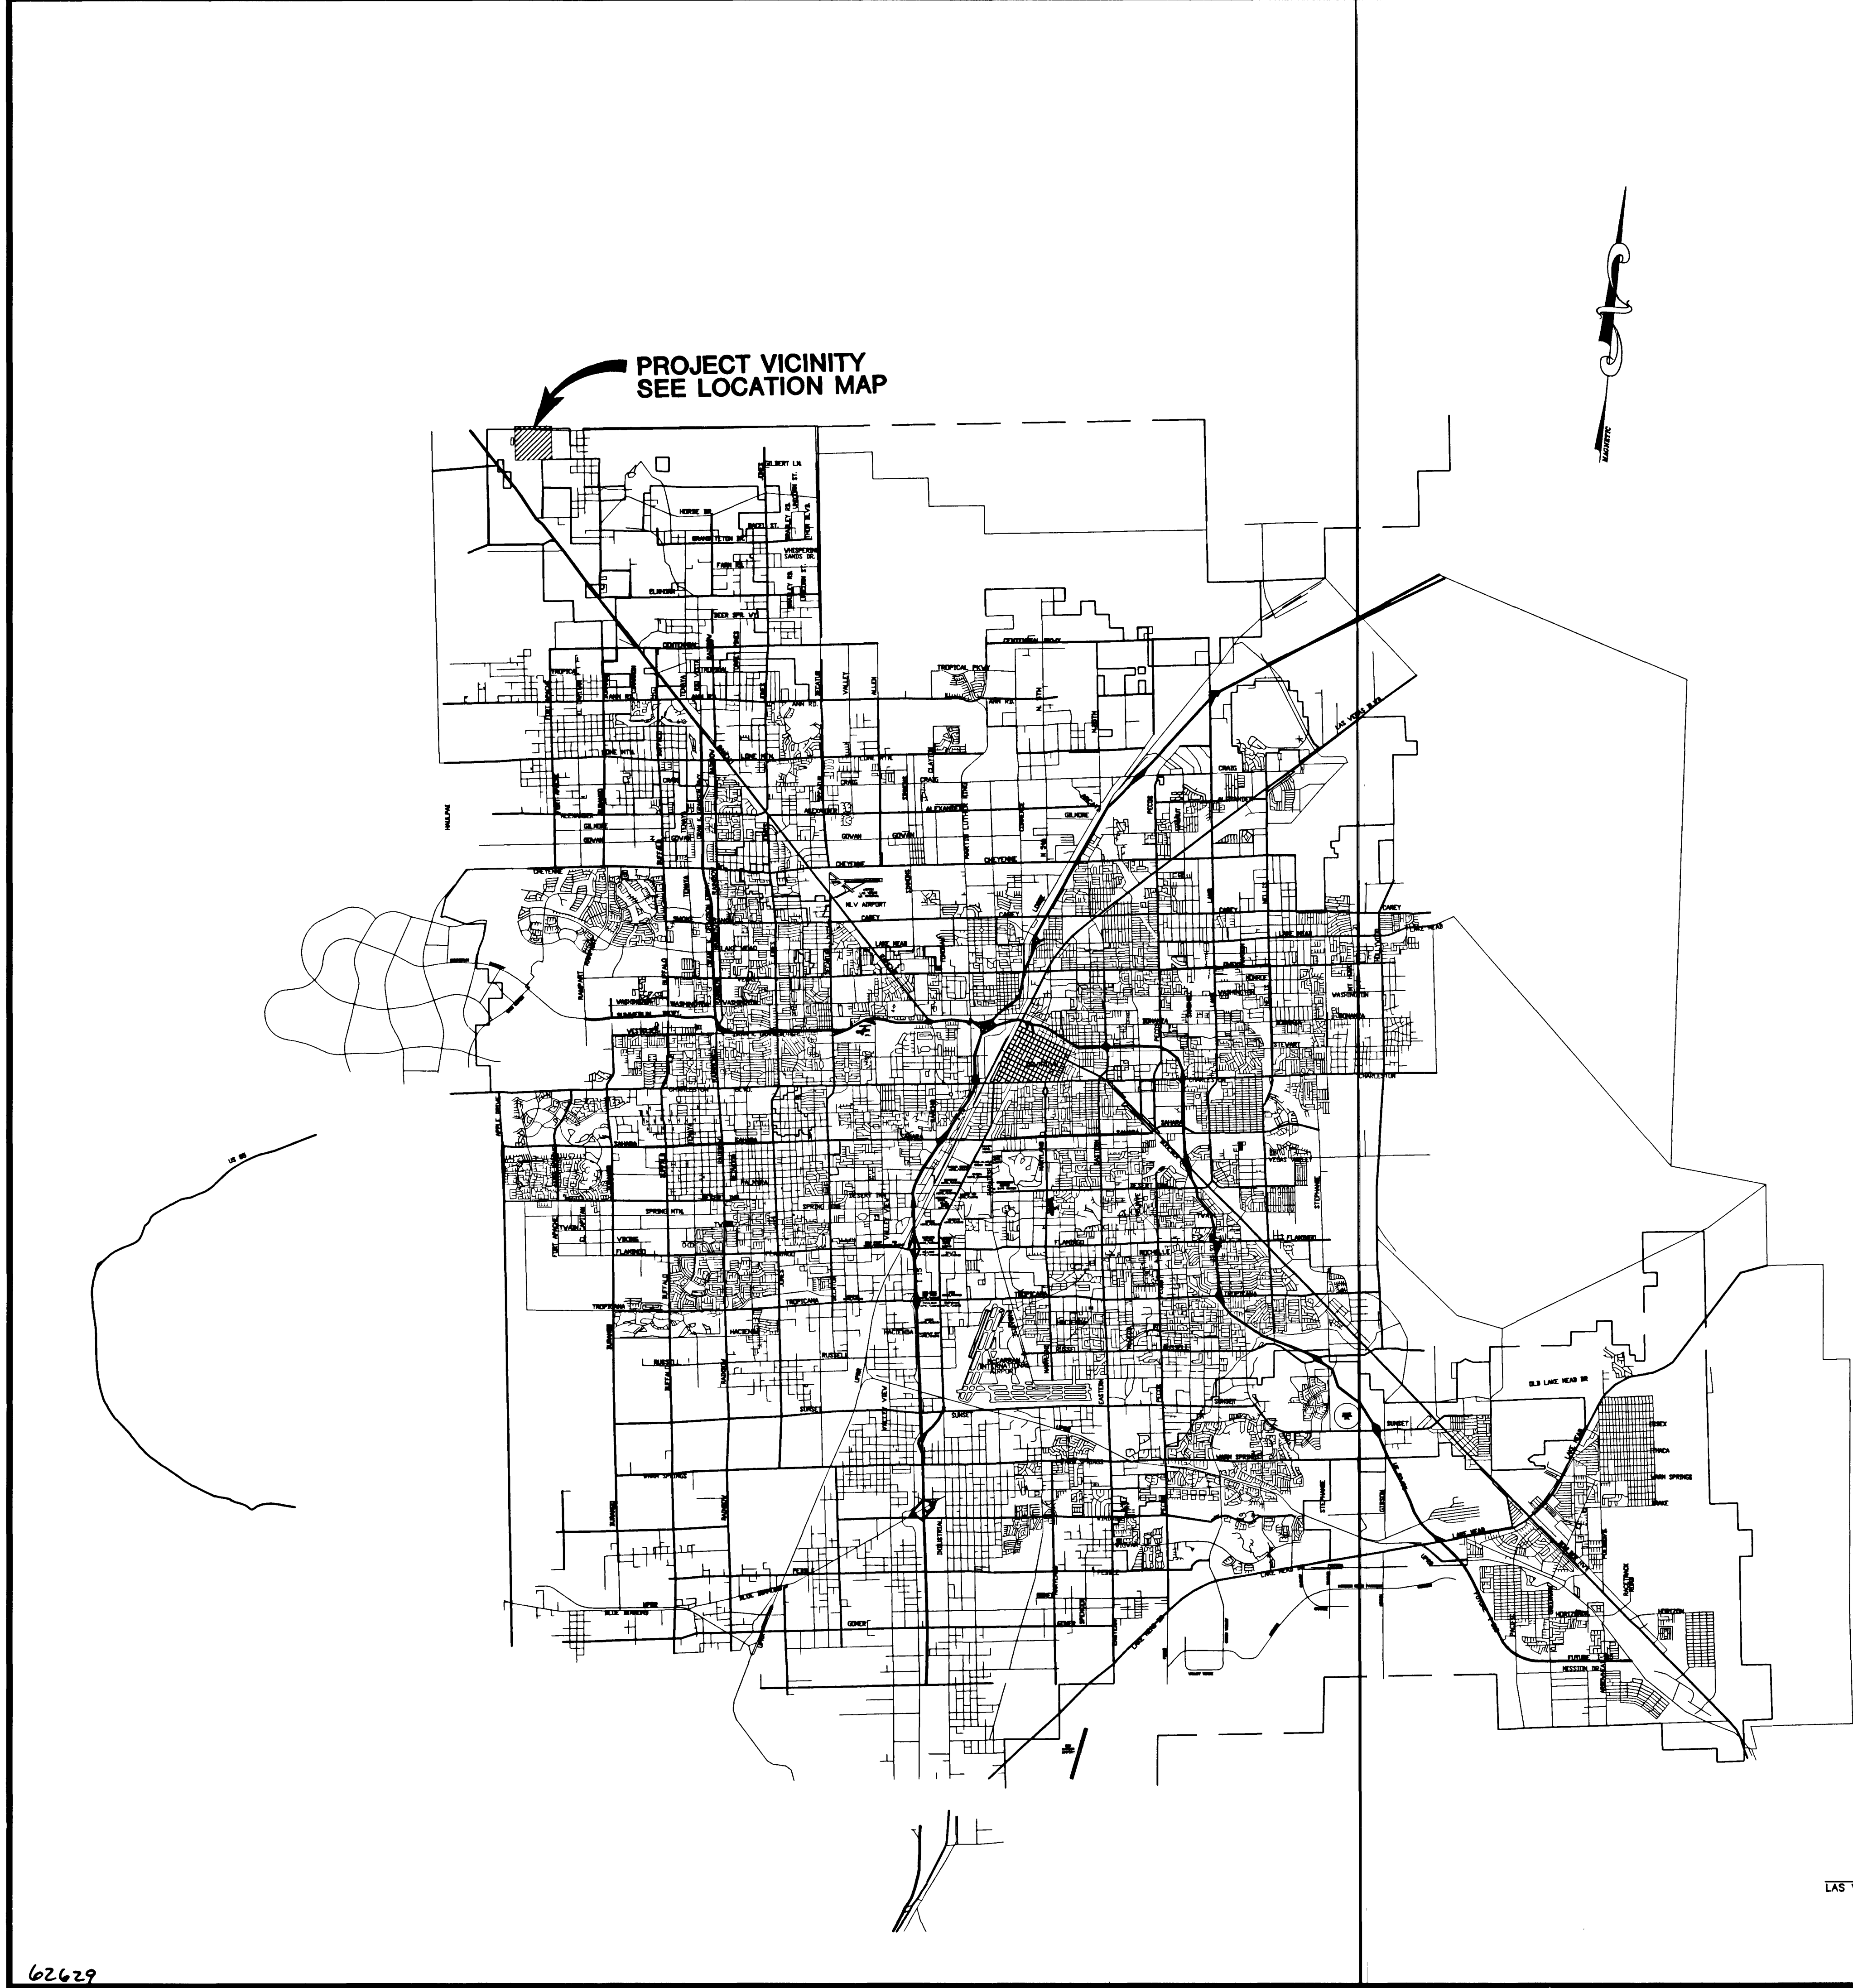

PROJECT VICINITY
SEE LOCATION MAP

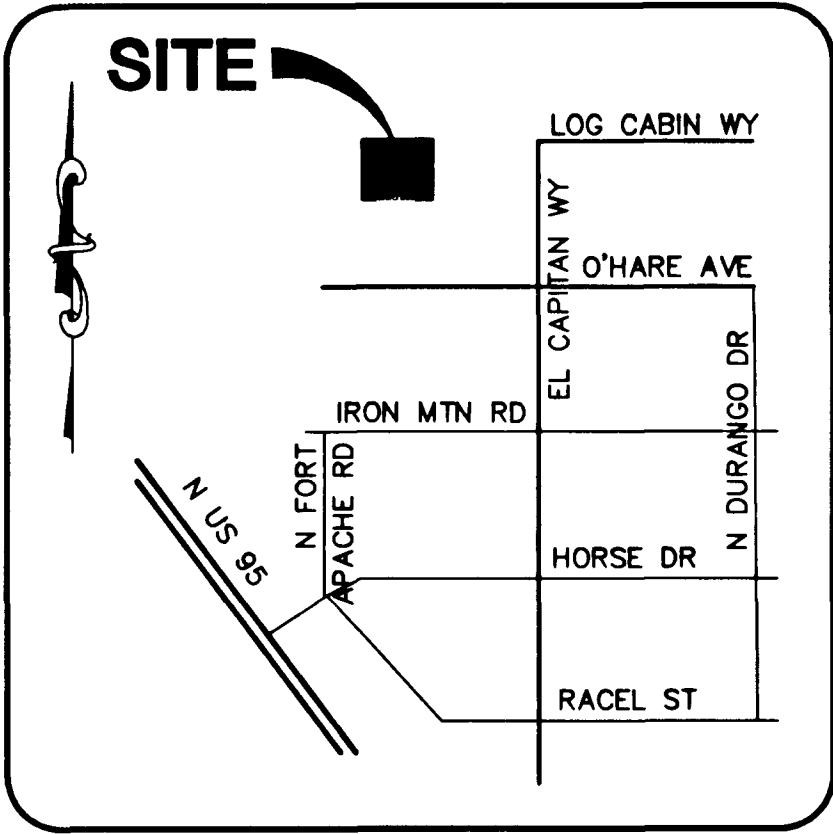

LOCATION MAP
N.T.S.

SANITARY SEWER MANHOLE SCHEDULE

M.H.	STA.	TMH.	INV. IN	INV. OUT	NORTH	EAST
1	11+57.42	2623.92	2617.43	2617.23	26826940.4014	742426.6481
2	19+83.74 N&S	2626.12	2619.08	2618.88	26826940.8632	742264.2257
3	18+56.44	2626.52		2620.5	26826815.3859	742252.9810

QUANTITY ESTIMATE

PROJECT 6018-3 EL CAPITAN/O'HARE UNIT 3
LOCATION EL CAPITAN WAY AND LOG CABIN WAY
NUMBER OF LOTS 8
ACRES 2.1±
CALCULATED BY MAS
CHECKED BY DJP

ITEM	DESCRIPTION	PUBLIC QUANTITY	PRIVATE QUANTITY
1	8" SEWER	435 LF	- LF
2	SEWER MANHOLES OVER 6 FEET	3 EA	- EA
3	6" WATER MAIN	110 LF	- LF
4	8" WATER MAIN	130 LF	- LF
5	WATER SERVICE	8 EA	- EA
6	4" SEWER WYES	8 EA	- EA
7	FIRE HYDRANT	1 EA	- EA
8	CURB & GUTTER	280 LF	- LF
9	VALLEY GUTTER	320 SF	- SF
10	SIDEWALK	1400 SF	- SF
11	TYPE II GRAVEL BASE	175 CY	- CY
12	3" ASPHALTIC CONCRETE PAVING	1600 SY	- SY
13	POWER SERVICE-RS	8 EA	- EA
14	TELEPHONE TO LOTS	8 EA	- EA
15	STREETLIGHT (STANDARD BASE)	2 EA	- EA
16	SURVEY MONUMENTS	5 EA	- EA
17	STREET / STOP SIGNS	5 EA	- EA
18	GAS TO LOTS - RS	8 EA	- EA
19	CABLE TO LOTS - RS	8 EA	- EA
20	36" SD	310 LF	- LF
21	SDMH	1 EA	- EA
22	DRAINAGE EASEMENT	1200 SF	- SF
23	FLOOD WALL	400 LF	- LF
24	BOLLARD	4 EA	- EA
25	CURB AND GUTTER	- LF	360 LF
26	TYPE 2 GRVL BASE	- LF	150 CY
27	W/ 3/4" METER	6 EA	- EA
28	W/ 1" METER	2 EA	- EA
29	CAP W/2" B.O.	1 EA	- EA

APPROVED FOR CONSTRUCTION

LAS VEGAS VALLEY WATER DISTRICT (PROJECT #28333) DATE

STERLING S. DEVELOPMENT
5345 S. CAMERON STE. # 200
LAS VEGAS, NV 89119
(702) 871-0555

CITY OF LAS VEGAS, NEVADA
2727 SOUTH RAINBOW BOULEVARD LAS VEGAS, NEVADA 89102-5148
PH. (702) 873-7550 FAX (702) 362-2597
novada CONSULTING ENGINEERS • PLANNERS • LAND SURVEYORS

VICINITY MAP & QUANTITY &
SANITARY SEWER MH SCHEDULE

EL CAPITAN / O'HARE
UNIT 3

DRAWN BY: TP 8/20/03

DESIGNED BY: DP 8/20/03

CHECKED BY: DP/JS 8/20/03

PROJECT NO: 6018-3

SEAL
PROFESSIONAL ENGINEER - STATE OF NEVADA
DARRIN PAPPAS
CIVIL
No 15815 NOTED
EXPIRES 12-31-03 12/21/03

SHEET
C2
2 of 10 SHEETS
DRAWING NO.
167-4732-3

SCALE: N/A HORIZ. N/A VERT.

REVISION