

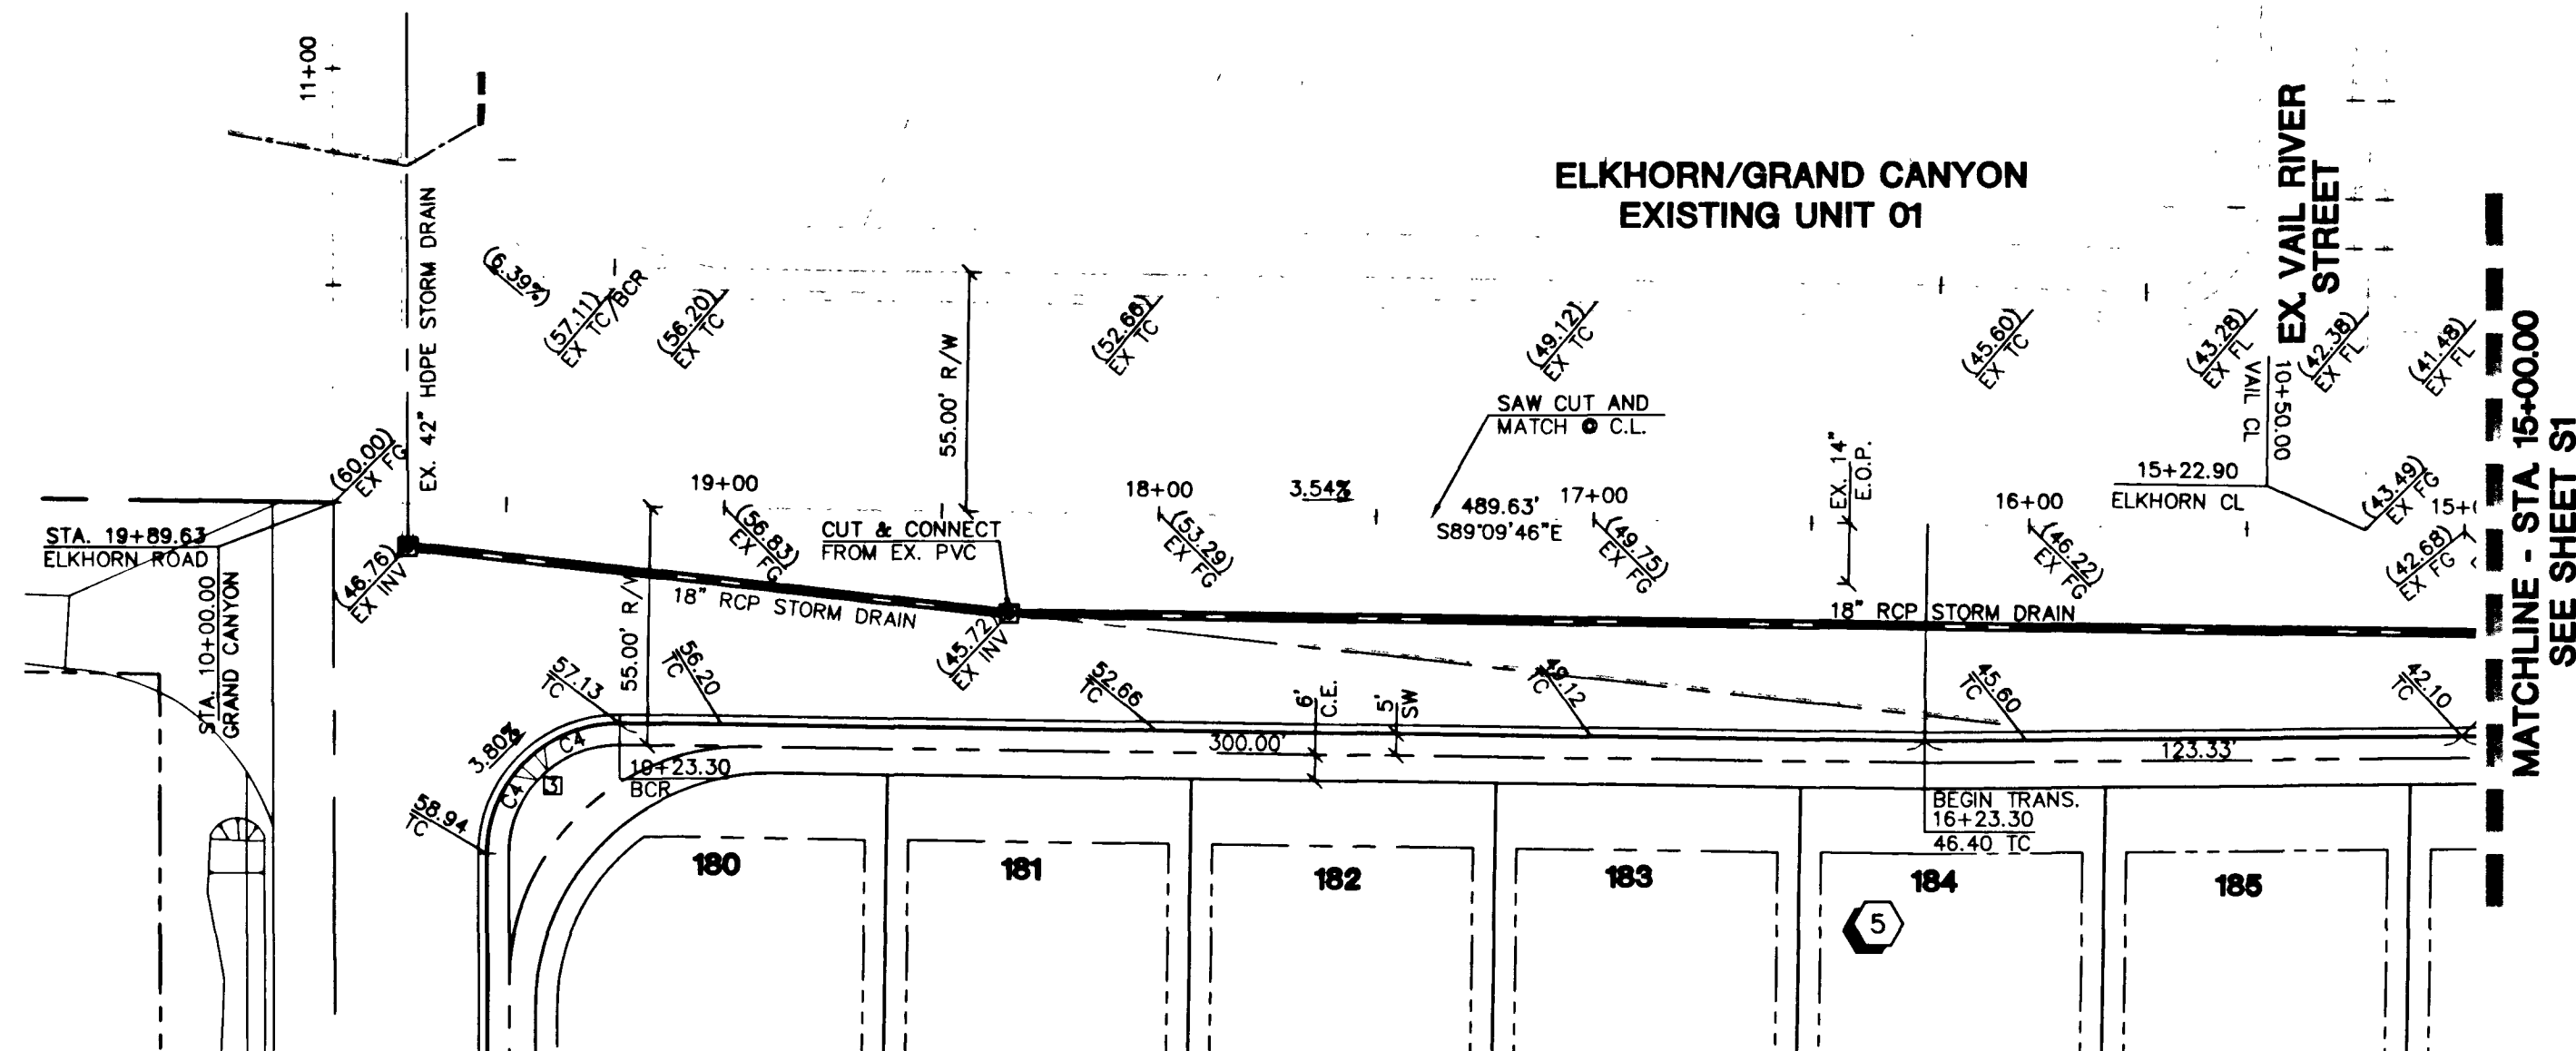
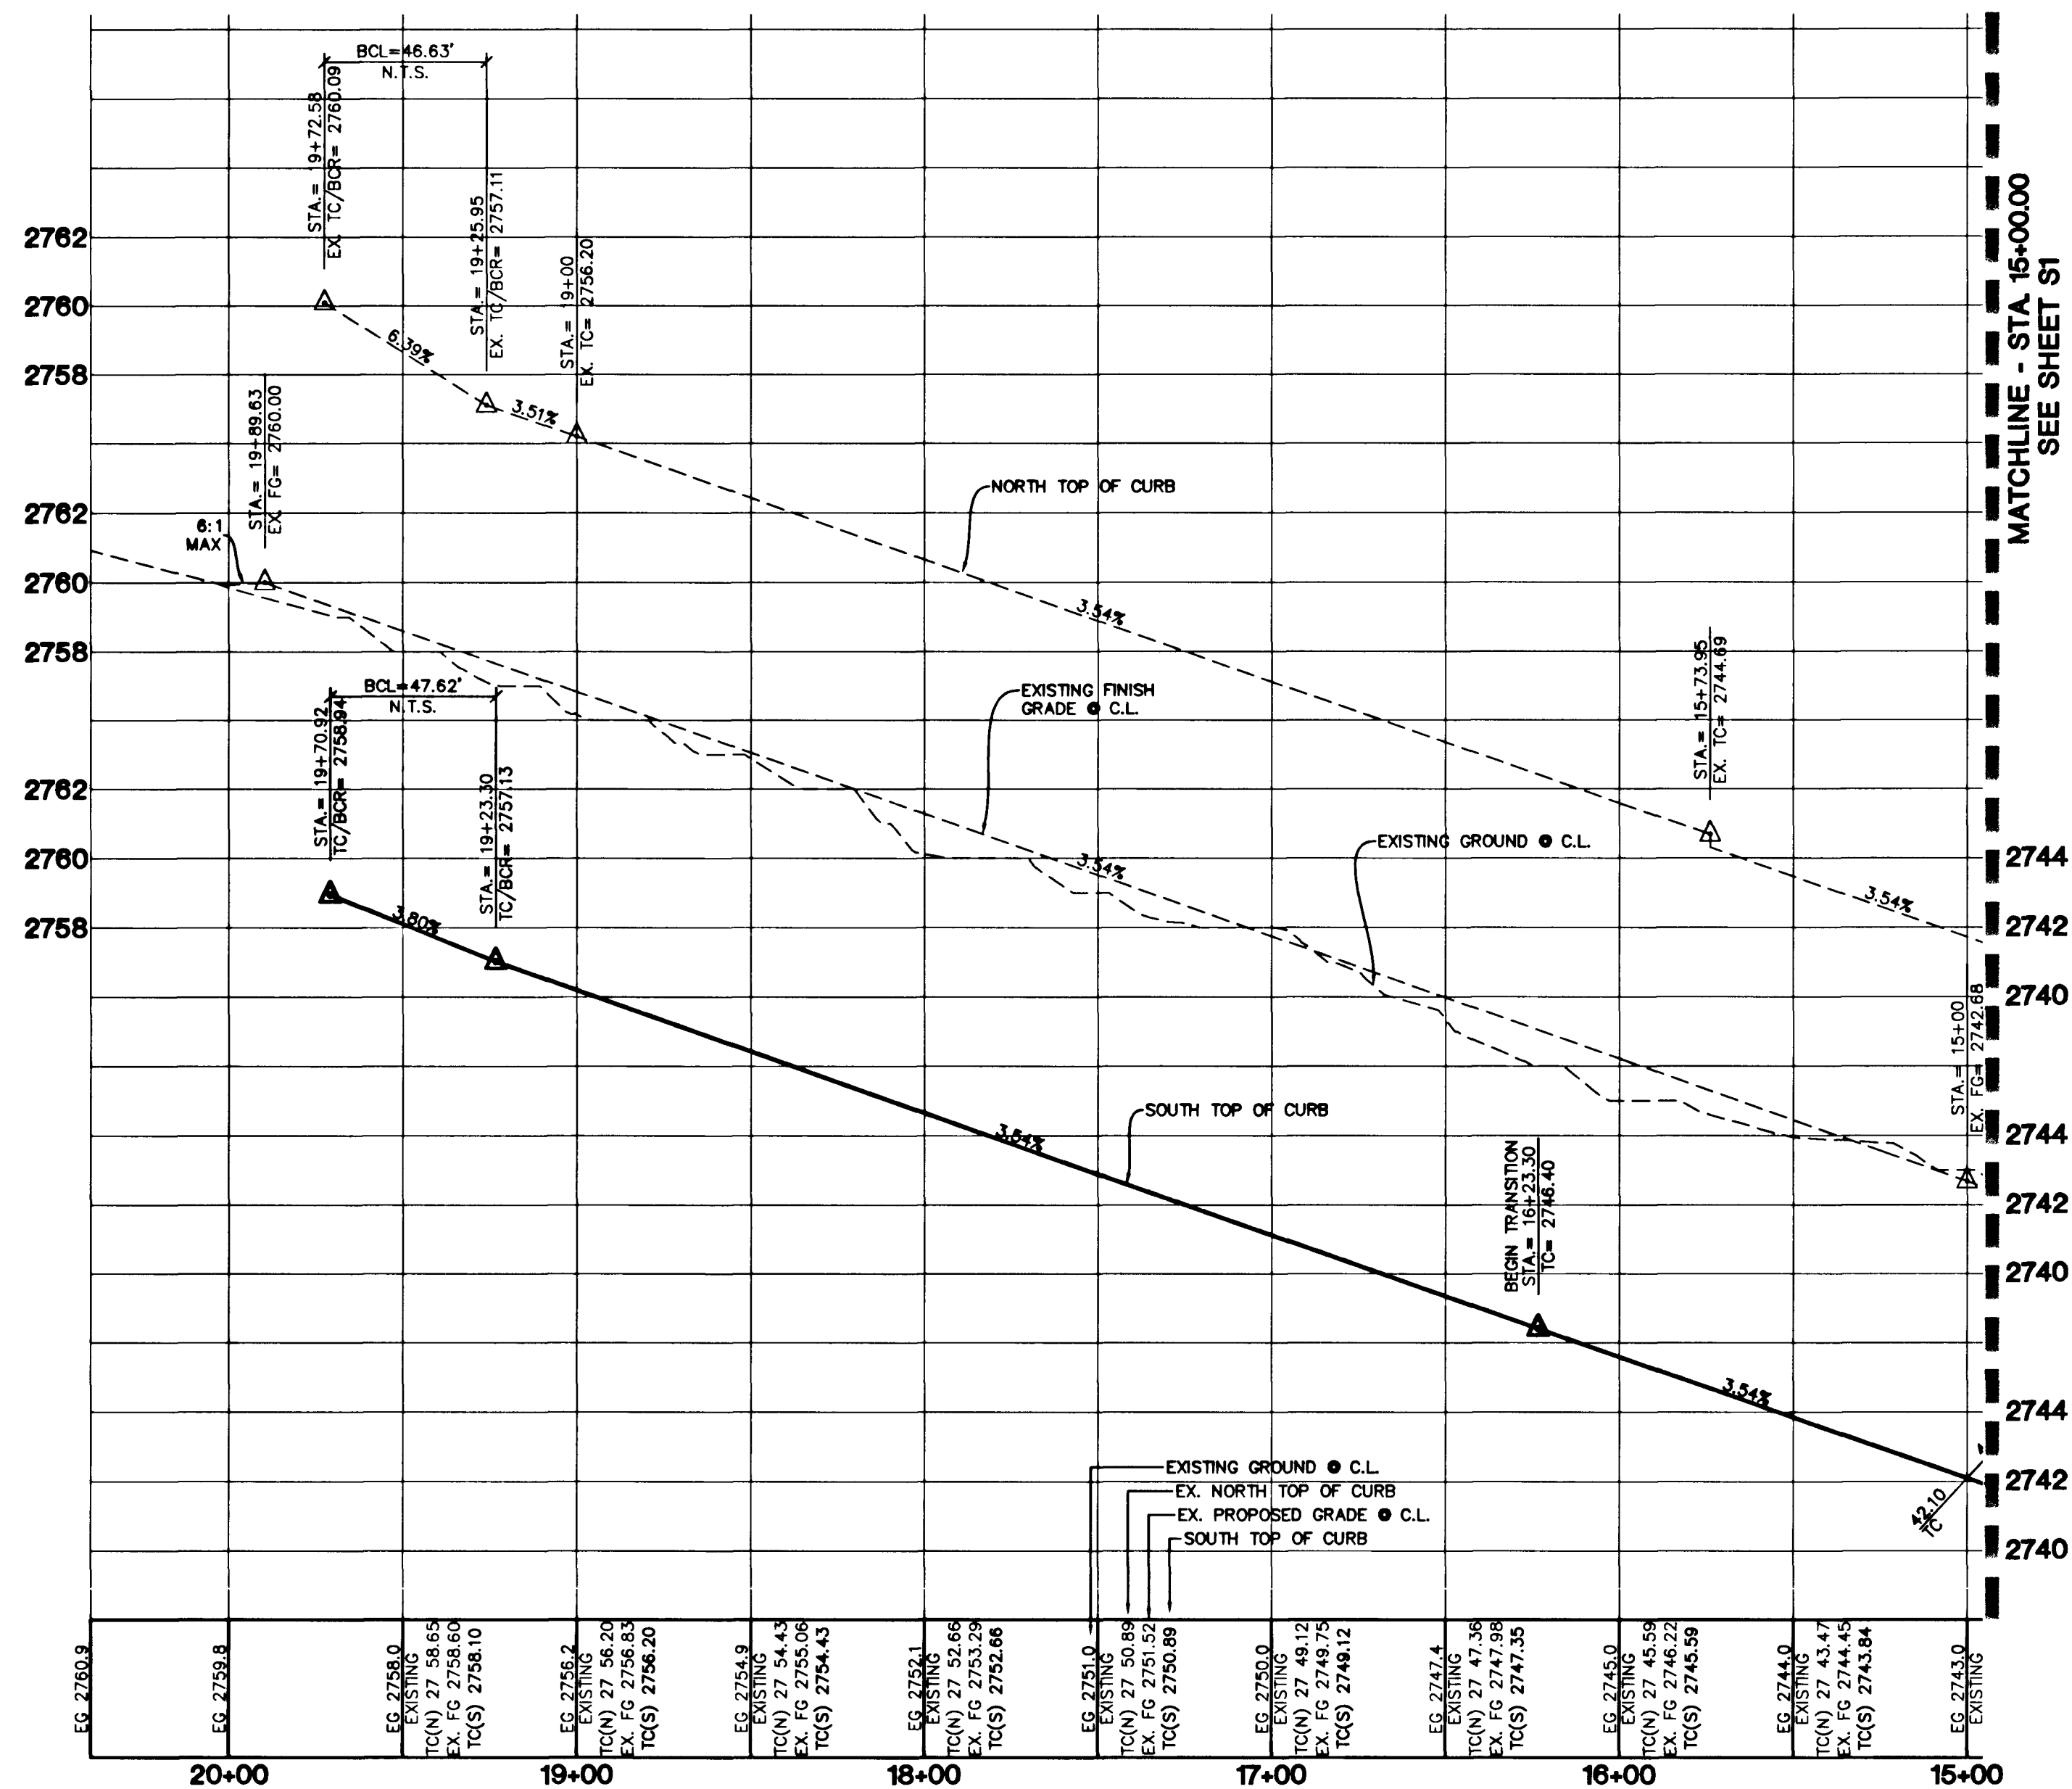
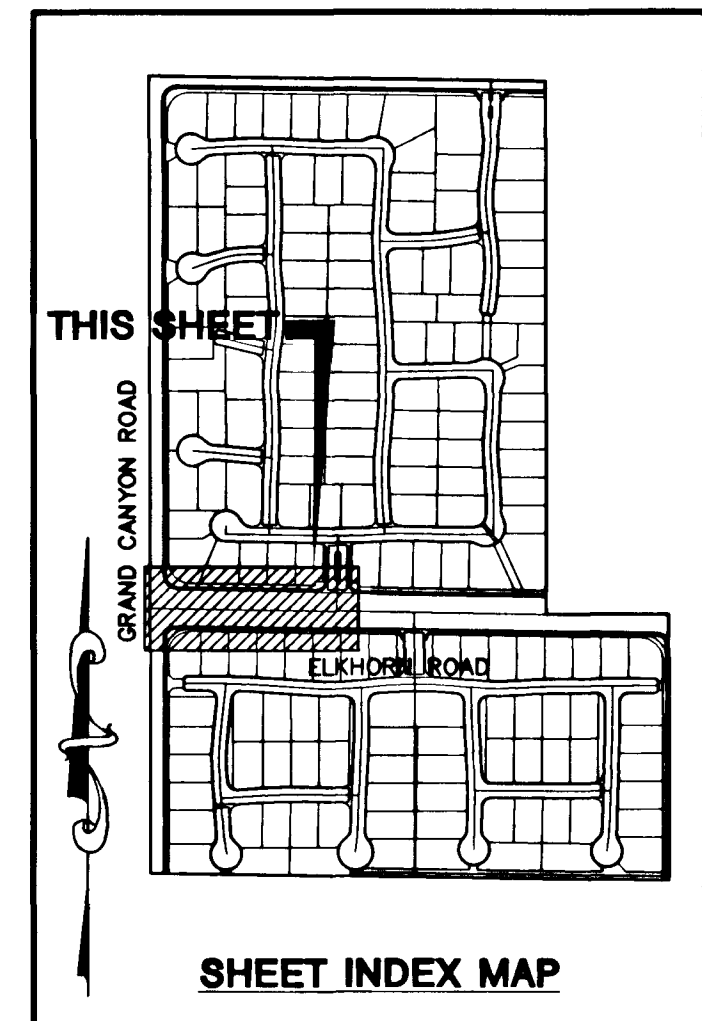


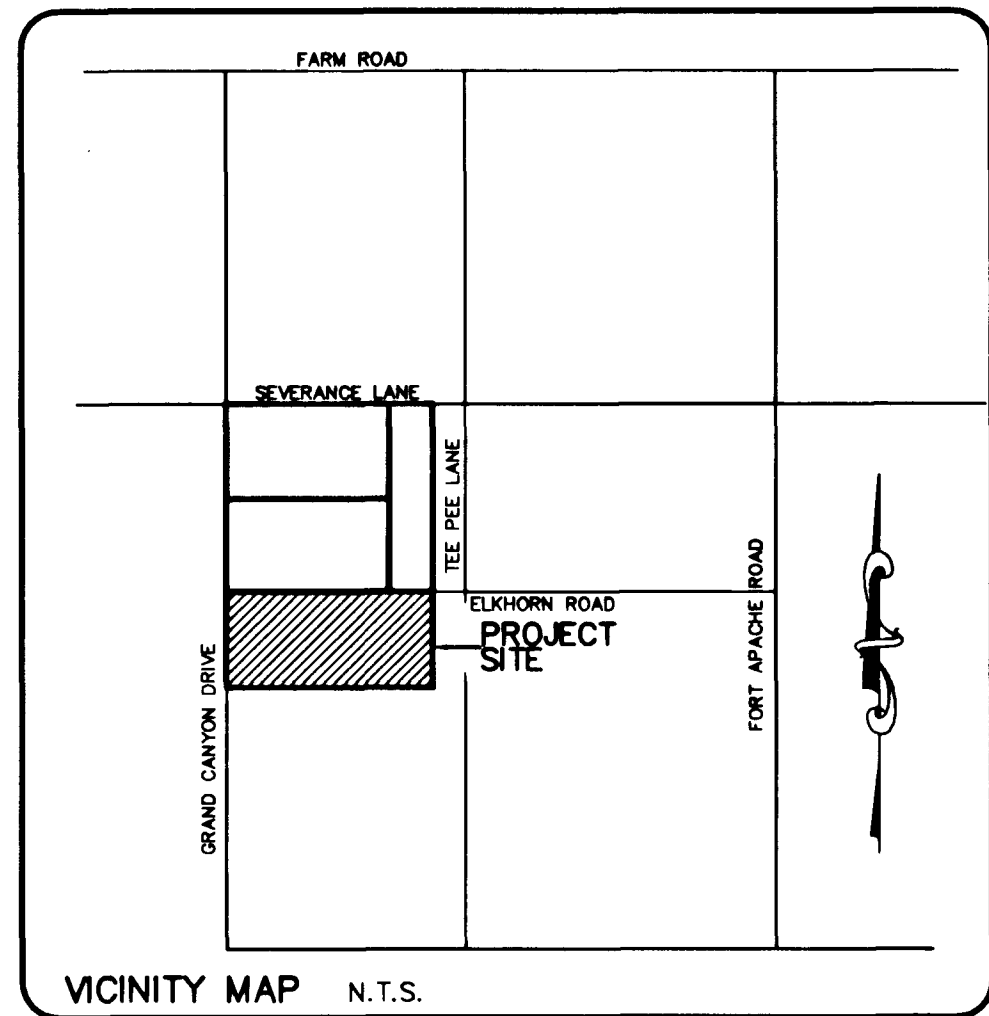

GRAND CANYON ROAD
SEE SHEET S3

ELKHORN ROAD (PUBLIC)

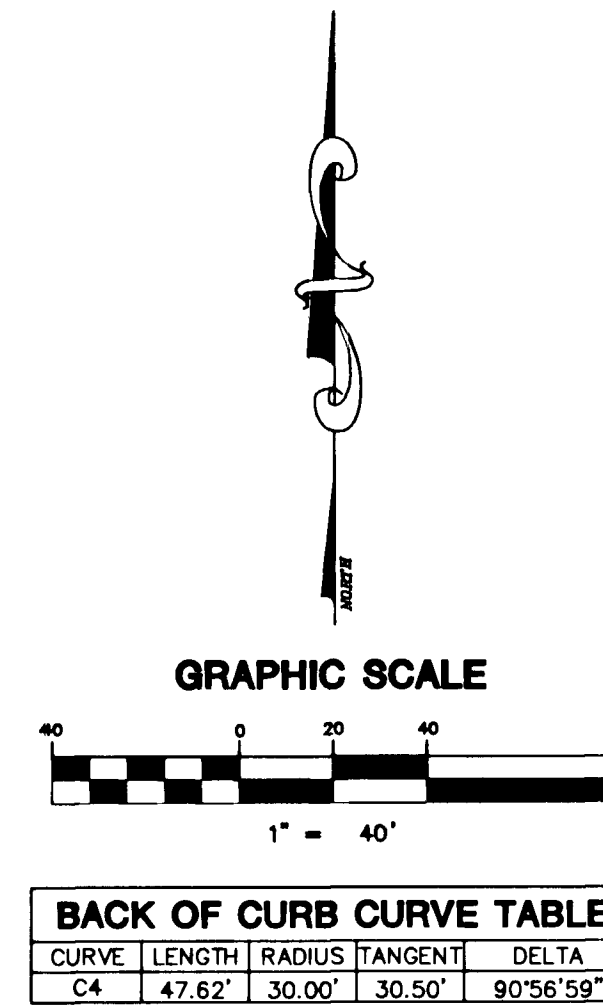


HC RAMP DATA

NO.	"A"	"B"	CASE
(1)	8'	8'	
(2)	4.5'	21.5'	
(3)	4.5'	15'	

Call
before you
Dig
1-800-227-2600

Call
before you
Overhead
1-702-227-2929

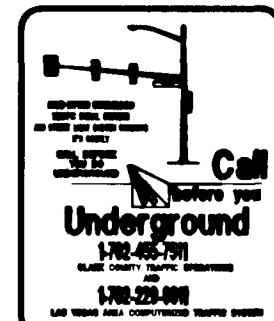

BENCHMARK


PROJECT DATUM: NORTH AMERICAN VERTICAL DATUM OF 1988 (NAVD88)

PROJECT BENCHMARK: CLARK COUNTY BENCHMARK 1C9030N4
NAVD88 ELEVATION: 819.508 METERS (2688.67 FEET)

RIVET AND SQUARE ALUMINUM PLATE IN THE SOUTHEAST CORNER OF A ELECTRICAL CABINET BASE (#DD720), 200 FT. SOUTH AND 40 FT. WEST CENTENNIAL PKWY. AND GRAND CANYON DR.

BASIS OF BEARING

THE BASIS OF BEARINGS FOR THIS PROJECT IS NORTH 0°06'48" WEST BEING THE WEST LINE OF THE SOUTHWEST QUARTER (SW 1/4) OF THE SOUTHEAST QUARTER (SE 1/4) OF SECTION 18, TOWNSHIP 19 SOUTH, RANGE 60 EAST, M.D.M., CLARK COUNTY, NEVADA, AS SHOWN ON A RECORD OF SURVEY ON FILE IN THE CLARK COUNTY, NEVADA, RECORDER'S OFFICE, IN FILE 114 AT PAGE 57.

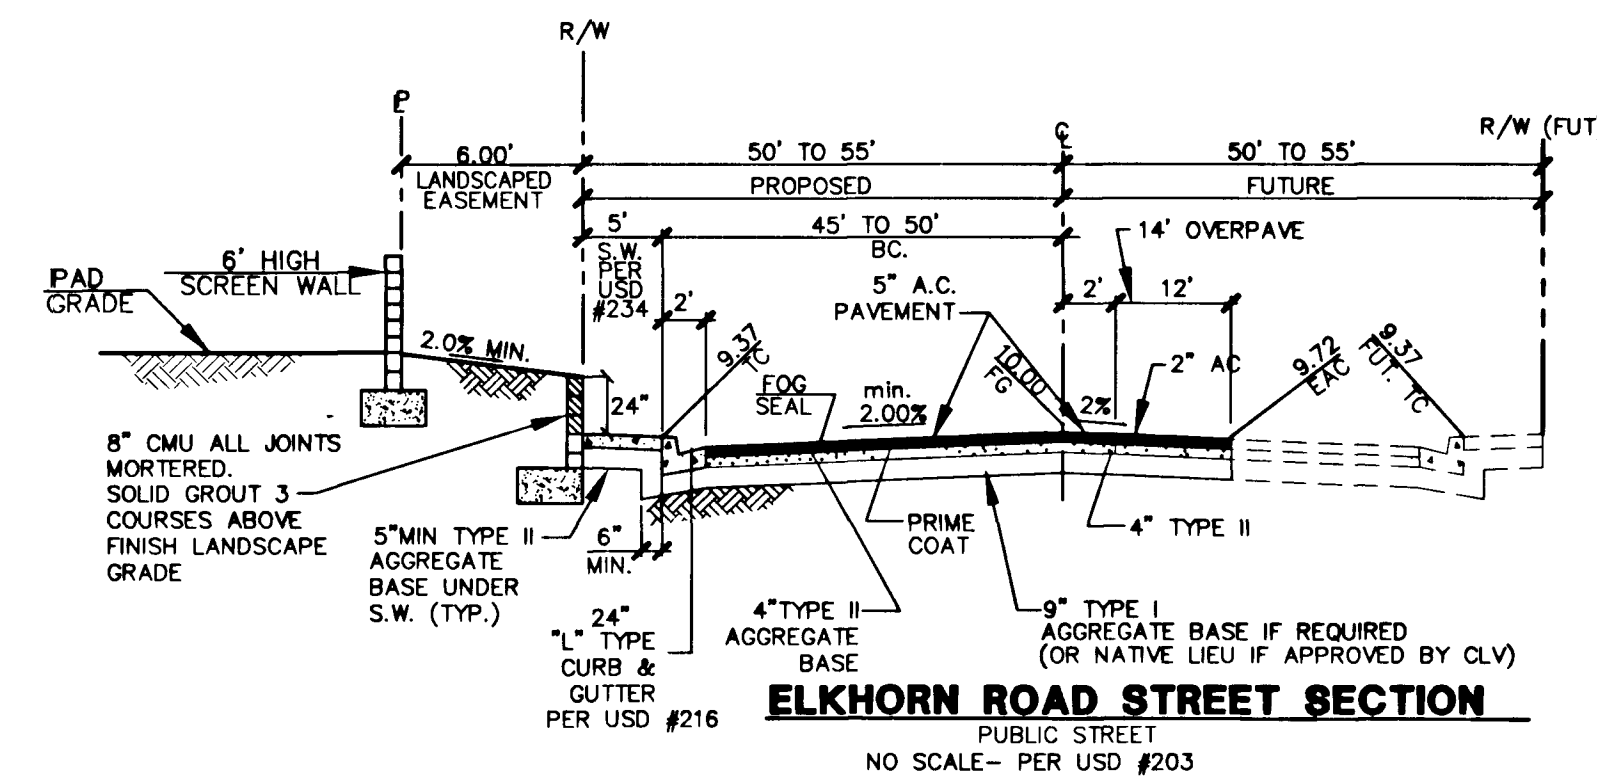

ELKHORN ROAD STREET SECTION


NO SCALE - PER USD #203

PERMA-BILT HOMES
7150 POLLOCK DRIVE, SUITE 104
LAS VEGAS, NEVADA 89119
(702) 898-9100

STREET PLAN & PROFILE
ELKHORN ROAD
STA. 15+00.00 TO STA. 19+89.63

ELKHORN / GRAND CANYON
UNIT 3

EXPIRES 06-30-05

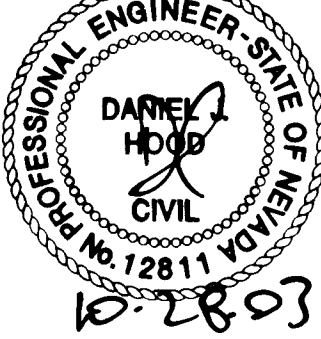

SHEET
S2
12 OF 31 SHEETS
DRAWING NO.
1074736-3

15897 UNITS 03 5897503.00