

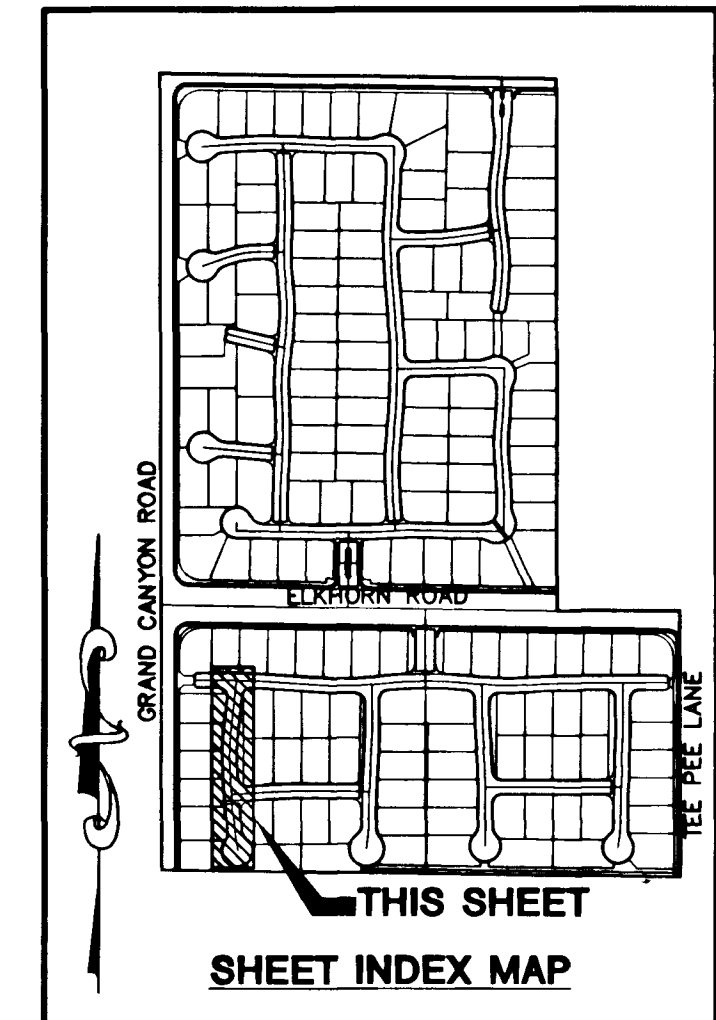
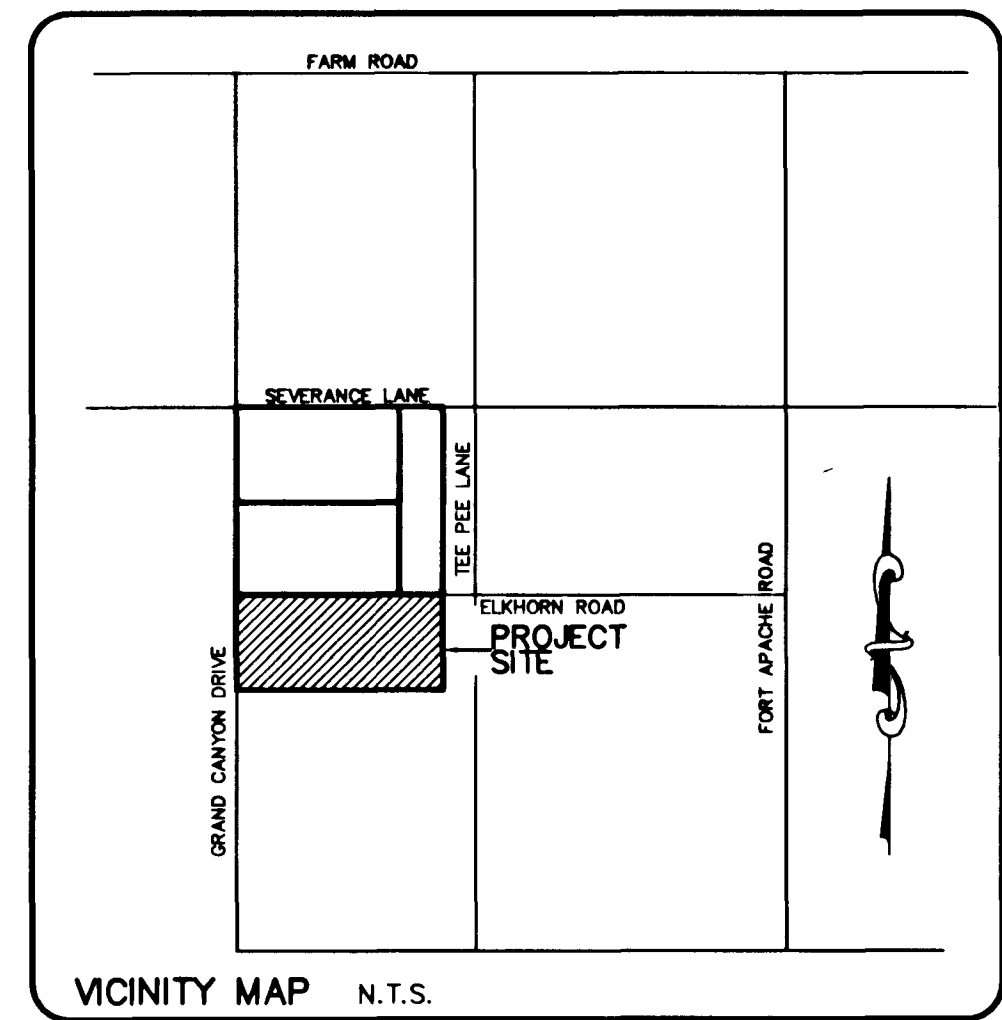


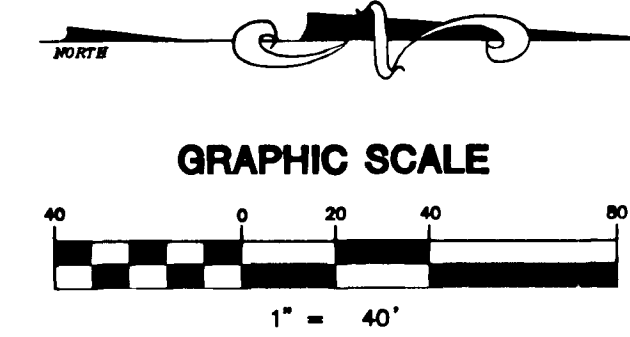

BACK OF CURB CURVE TABLE				
CURVE	LENGTH	RADIUS	TANGENT	DELTA
C7	33.57'	20.00'	22.21'	98°08'41"
C8	30.20'	20.00'	18.82'	86°31'21"
C33	112.84'	519.50'	56.64'	122°26'42"
C34	4.18'	980.50'	2.09'	0°14'39"
C35	56.72'	980.50'	28.37'	21°58'52"
C36	30.10'	980.50'	15.15'	3°15'37"
C37	20.49'	519.50'	10.25'	3°15'37"
C38	28.72'	519.50'	14.36'	3°10'02"
C39	16.32'	200.00'	8.65'	46°45'34"
C40	101.61'	40.50'	123.75'	134°35'21"
C41	95.16'	40.50'	98.87'	134°17'12"
C42	101.61'	40.50'	9.76'	52°02'00"
C43	23.06'	480.50'	11.53'	10°10'37"
C44	18.95'	480.50'	9.48'	21°53'37"
C45	12.77'	1019.50'	6.39'	0°43'04"
C46	30.66'	200.00'	15.25'	87°49'20"
C47	30.66'	200.00'	19.25'	87°49'20"
C48	104.37'	480.50'	52.39'	12°28'42"
C49	104.37'	480.50'	52.39'	12°28'42"

PRIVATE STREET NOTE:
ALL PRIVATE STREETS ARE PUES, CLV SEWER ESMT'S.
& PUBLIC DRAINAGE ESMT'S. TO BE PRIVATELY MAINTAINED.

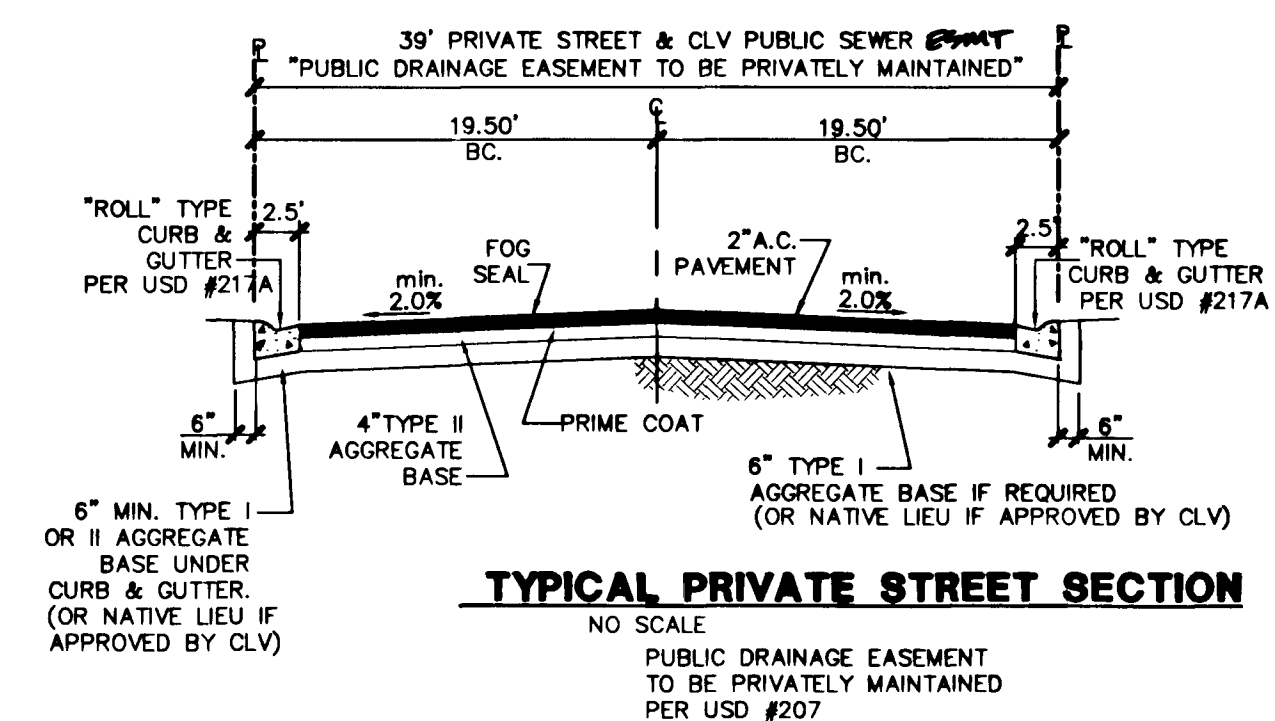

Avoid cutting underground utility lines. It's costly. Call before you Dig 1-800-227-2600	Avoid overhead power line contact. It's costly. Call before you Overhead 1-702-227-2929	 Call before you Dig Underground Utility 1-800-227-2600
--	---	--

BENCHMARK
PROJECT DATUM: NORTH AMERICAN VERTICAL DATUM OF 1988 (NAVD88)
PROJECT BENCHMARK: CLARK COUNTY BENCHMARK 1C9030N4
NAVD88 ELEVATION: 819.508 METERS (2688.67 FEET)
RIVET AND SQUARE ALUMINUM PLATE IN THE SOUTHEAST CORNER OF A
ELECTRICAL CABINET BASE (#00720), 200 FT. SOUTH AND 40 FT. WEST
CENTENNIAL PKWY. AND GRAND CANYON DR.

BASIS OF BEARING

THE BASIS OF BEARINGS FOR THIS PROJECT IS NORTH 00°06'48" WEST BEING THE WEST LINE OF THE SOUTHWEST QUARTER (SW 1/4) OF THE SOUTHEAST QUARTER (SE 1/4) OF SECTION 18, TOWNSHIP 19 SOUTH, RANGE 60 EAST, M.D.M., CLARK COUNTY, NEVADA, AS SHOWN ON A RECORD OF SURVEY ON FILE IN THE CLARK COUNTY, NEVADA, RECORDER'S OFFICE, IN FILE 114 AT PAGE 57. ~~60079~~ 6050.

7			
6			
5			
4			
3			
2			
1			
	DATE	BY	REVISION

PERMA-BILT HOMES
7150 POLLOCK DRIVE, SUITE 104
LAS VEGAS, NEVADA 89119
(702) 898-9100

CITY OF LAS VEGAS, NEVADA

2727 SOUTH RAINBOW BOULEVARD LAS VEGAS, NEVADA 89146-5148
PH. (702) 873-7550 FAX (702) 382-2597

nvtn nevada CONSULTING ENGINEERS • PLANNERS • LAND SURVEYORS

STREET PLAN & PROFILE
NOBLE RANGE STREET
STA 11+50.57 TO STA 15+81.99

ELKHORN / GRAND CANYON
UNIT 3

DRAWN BY: <u>JR</u>		9/29/03
DESIGNED BY: _____		
CHECKED BY: _____		9/29/03
PROJECT NO: <u>5893-3</u>		SCALE: 1"=40' HORIZ. NONE VERT.

EXPIRES 06-30-05

PROFESSIONAL ENGINEER-STATE OF NEWADA

DANIEL J
HOOD

CIVIL

No. 12811

10-28-03

SHEET

S7

17 OF 31 SHEETS

DRAWING NO.

10744736-3

:\5897\UNIT03\5897ST03.DWG