
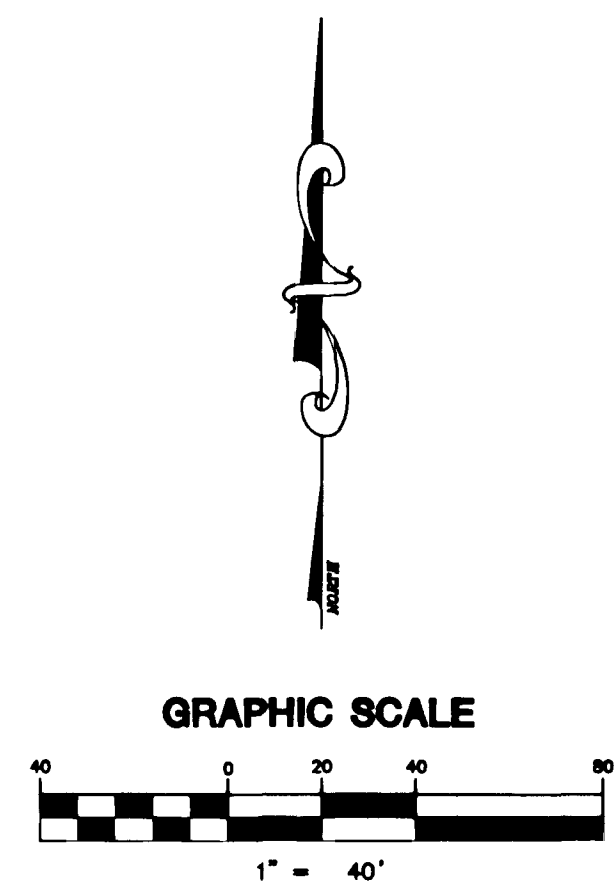
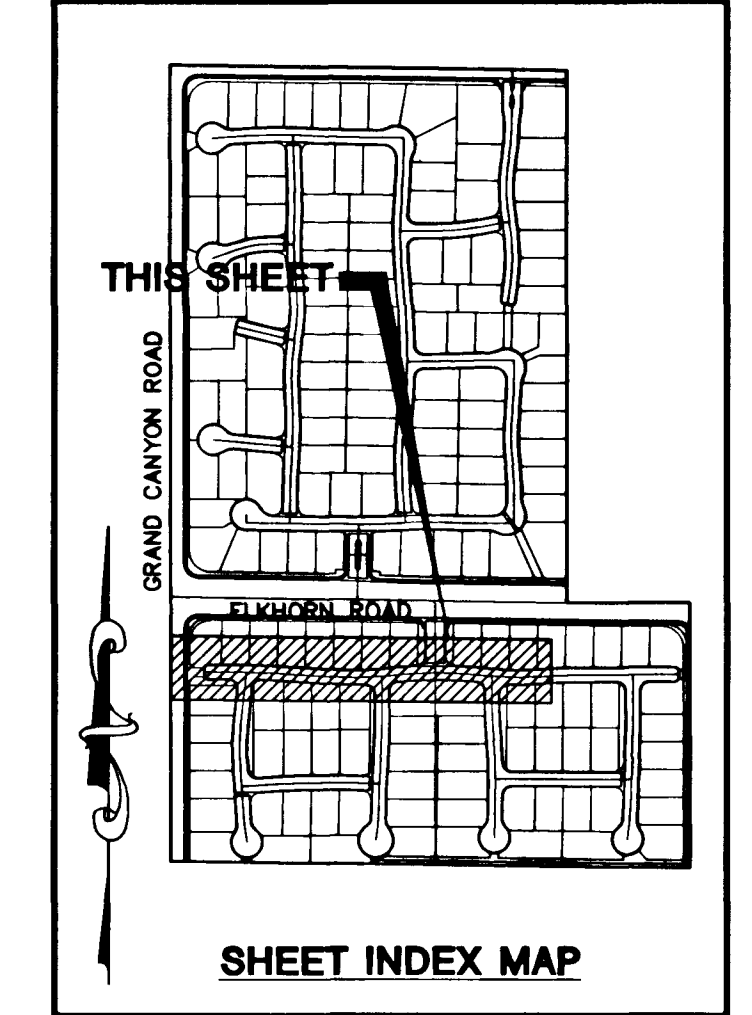
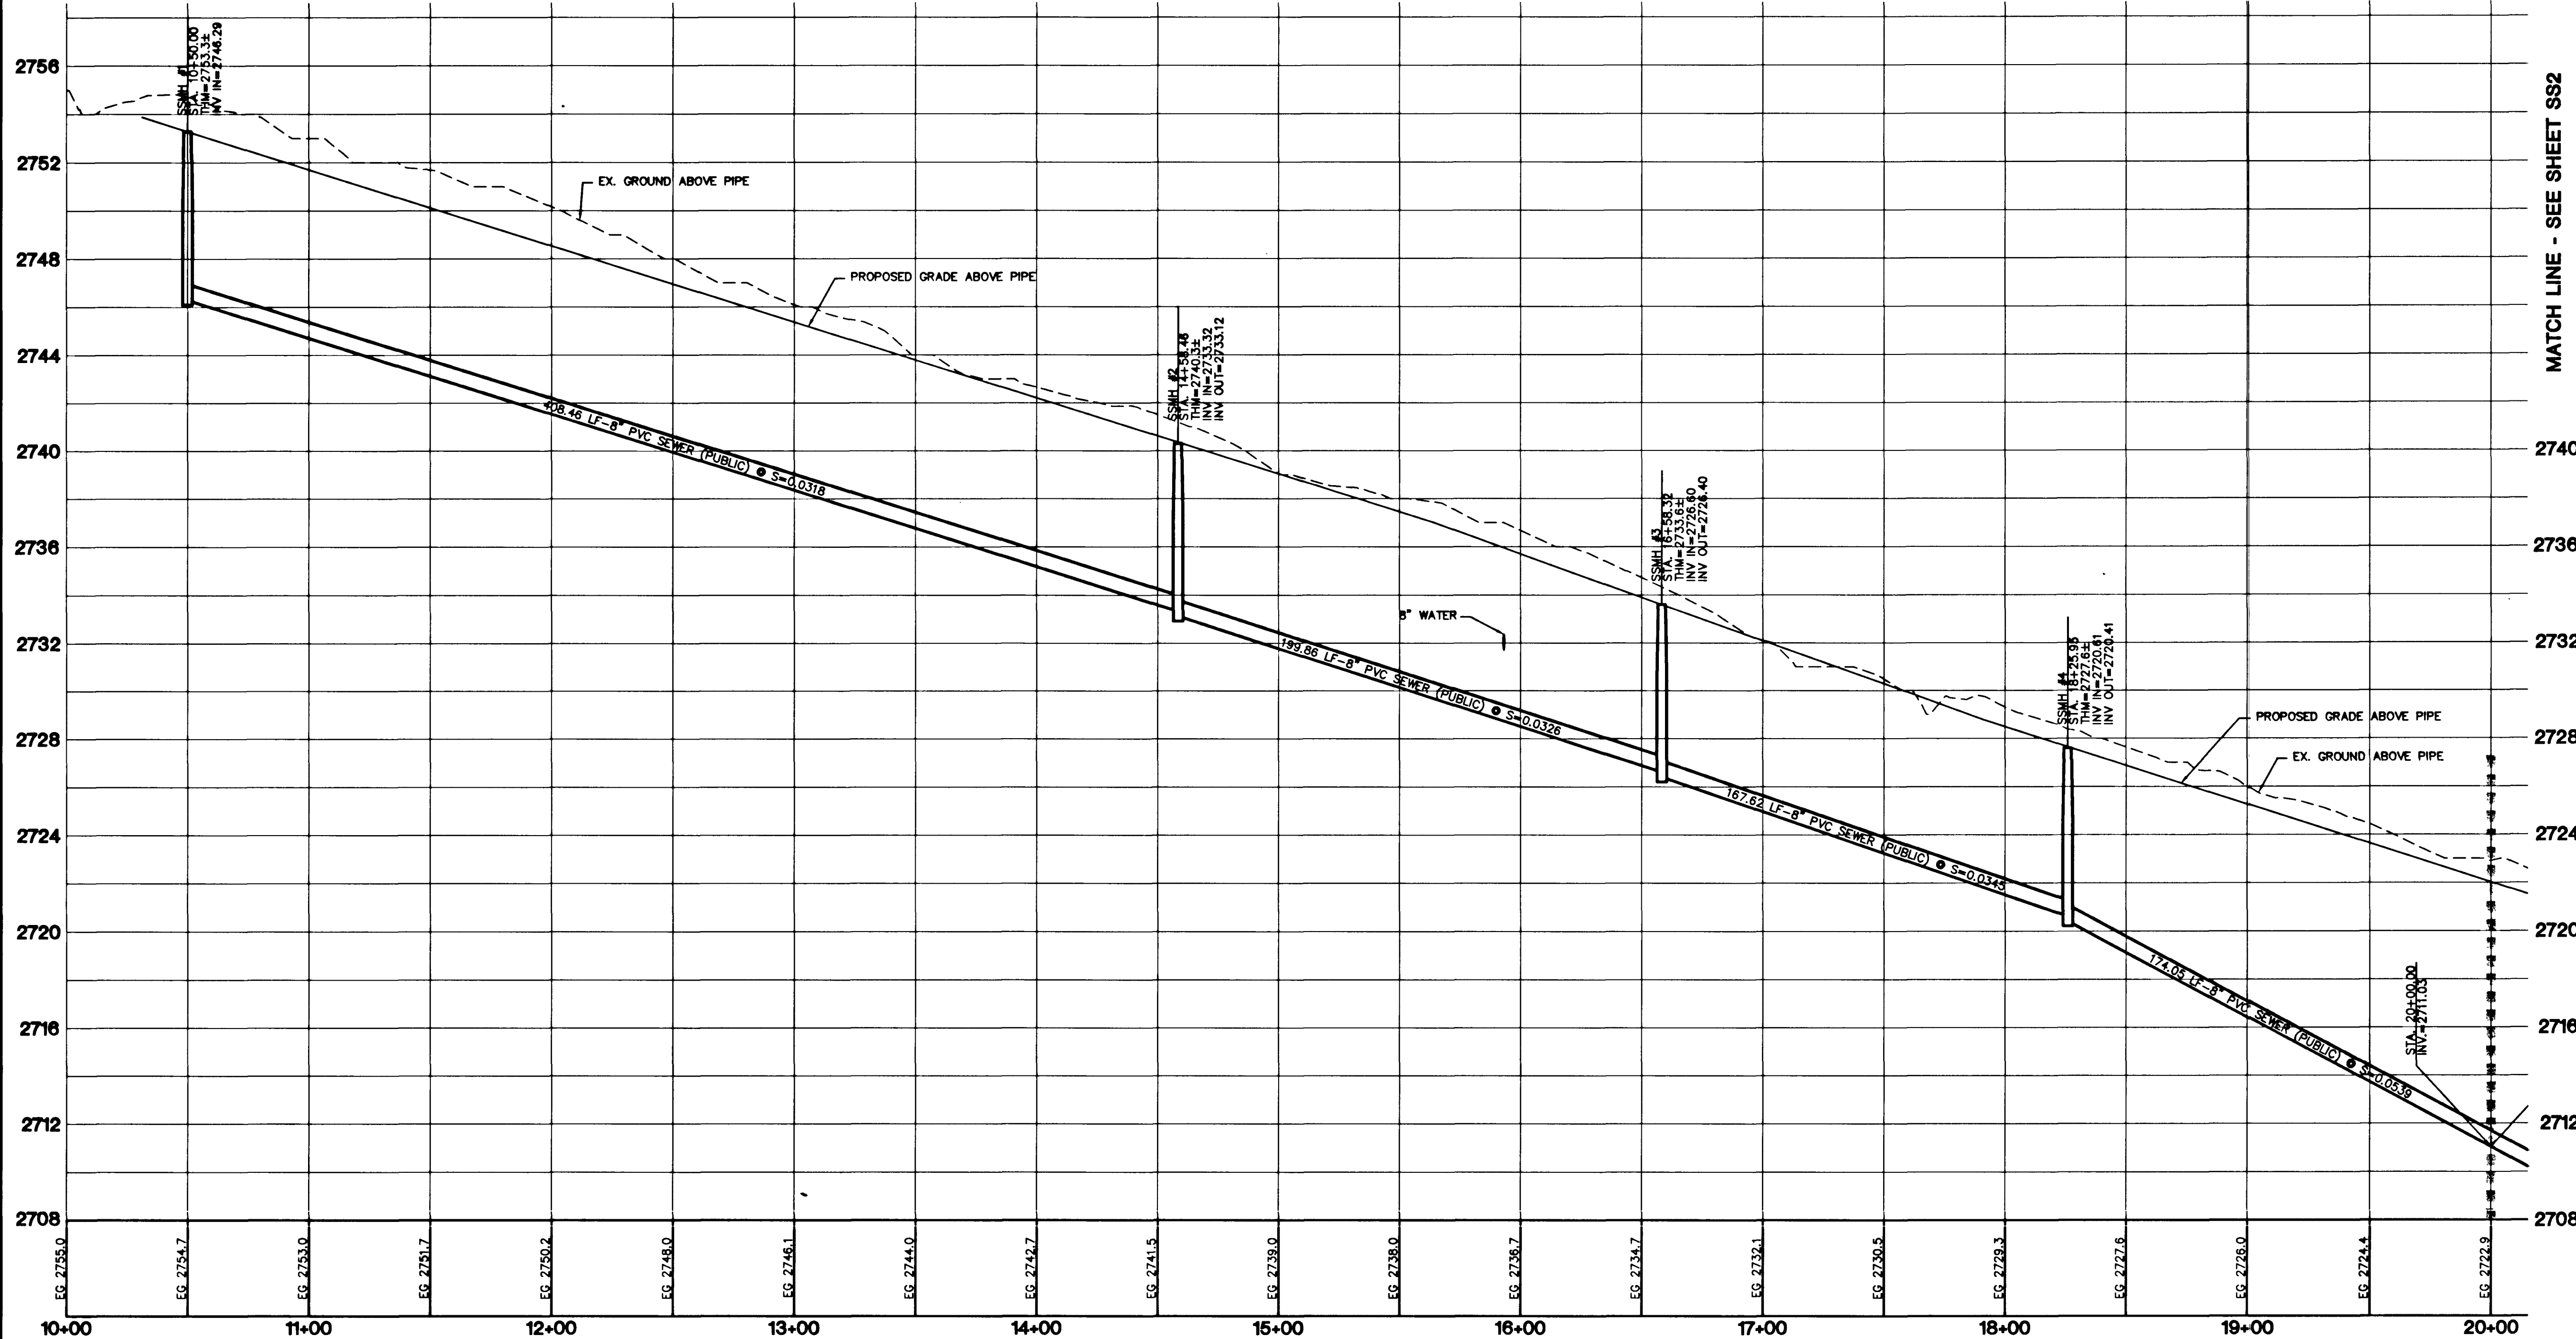
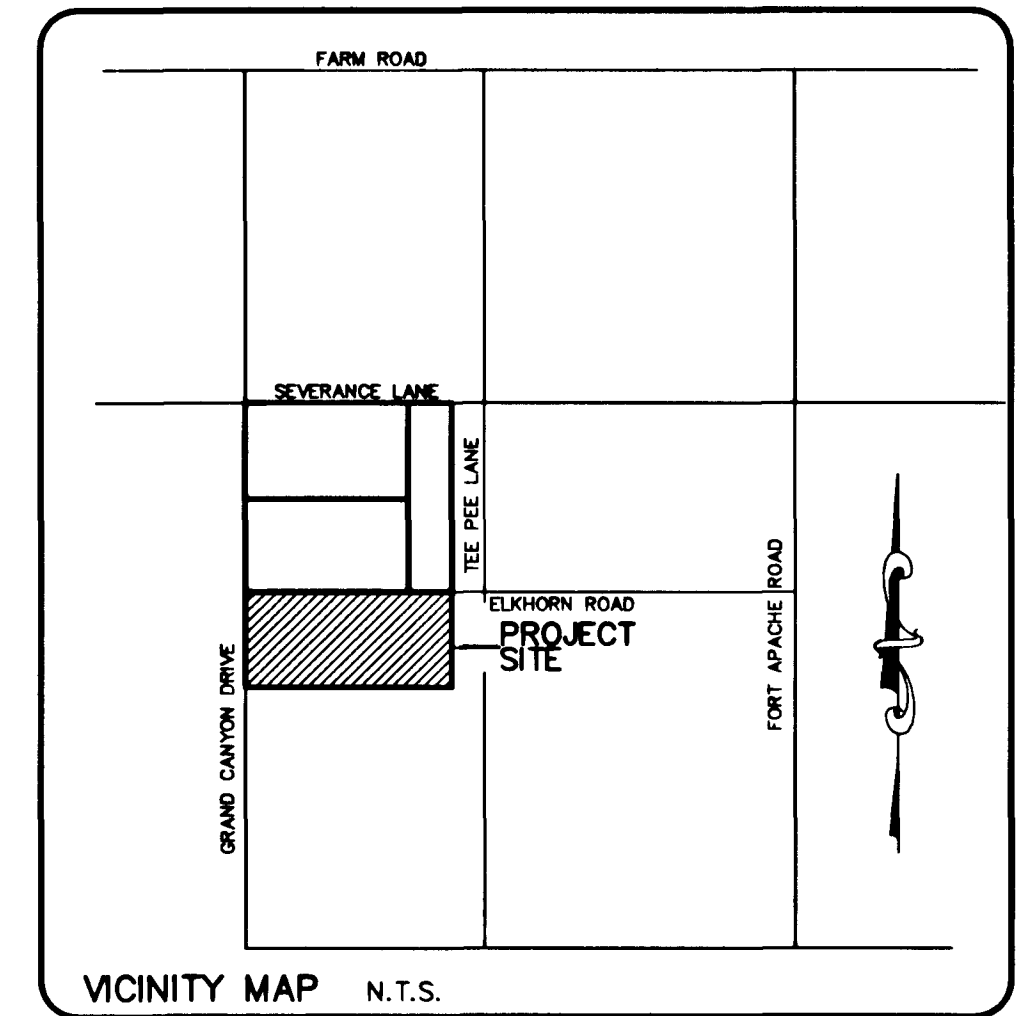


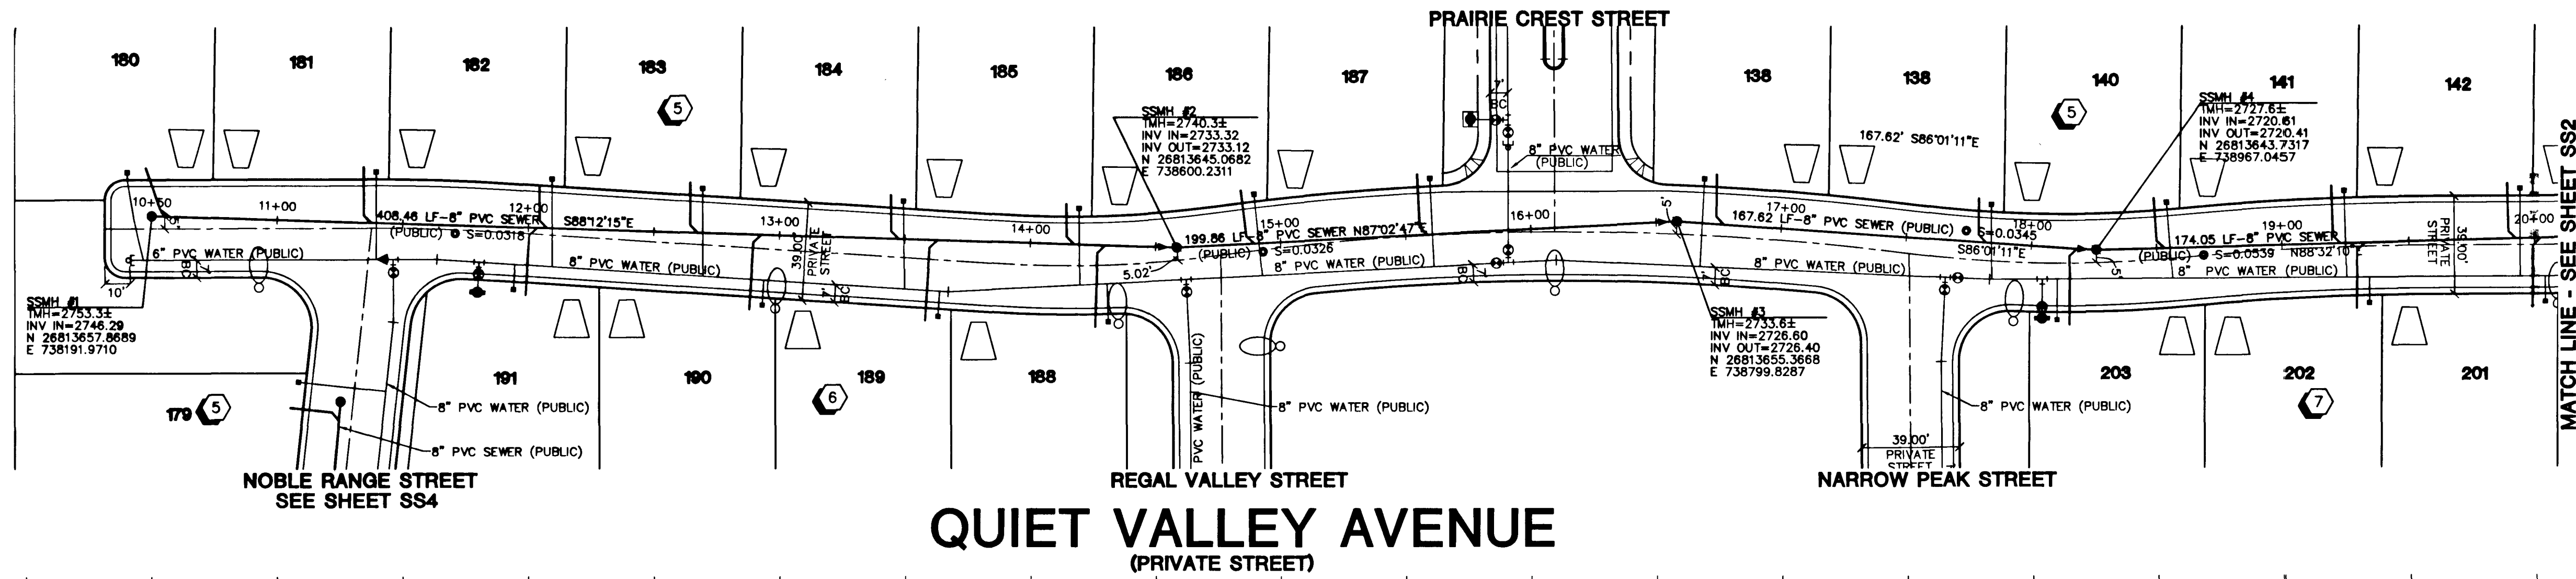

BENCHMARK
PROJECT DATUM: NORTH AMERICAN VERTICAL DATUM OF 1988 (NAVD88)
PROJECT BENCHMARK: CLARK COUNTY BENCHMARK 1C9030N4
NAVD88 ELEVATION: 819.508 METERS (2688.67 FEET)

BASIS OF BEARING
THE BASIS OF BEARINGS FOR THIS PROJECT IS NORTH 00°06'46" WEST BEING THE WEST LINE OF THE SOUTHWEST QUARTER (SW 1/4) OF THE SOUTHEAST QUARTER (SE 1/4) OF SECTION 18, TOWNSHIP 19 SOUTH, RANGE 80 EAST, M.D.M., CLARK COUNTY, NEVADA, AS SHOWN ON A RECORD OF SURVEY ON FILE IN THE CLARK COUNTY, NEVADA, RECORDER'S OFFICE, IN FILE 114 AT PAGE 57.

Call before you Dig
1-800-227-2600

Call before you Overhead
1-702-227-2929

Underground
1-800-227-2600

PRIVATE STREET NOTE:
ALL PRIVATE STREETS ARE PUES CLV SEWER ESMIT'S & PUBLIC DRAINAGE ESMIT'S. TO BE PRIVATELY MAINTAINED.

CONTRACTOR NOTE:
CONTRACTOR SHALL VERIFY HORIZONTAL AND VERTICAL LOCATION OF EXISTING UTILITIES AND NOTIFY THE DESIGN ENGINEER IMMEDIATELY OF ANY DISCREPANCIES PRIOR TO CONSTRUCTION.

DRAWN BY: 9/29/03		DESIGNED BY: JULY 03		CHECKED BY: 9/29/03		PROJECT NO: 5897	
M.V.P.		B.F.		K.C.		SCALE: 1"=40' HORIZ. NONE VERT.	
EXPIRES 06-30-05		PROFESSIONAL ENGINEER STATE OF NEVADA		DANIEL HOOD		SHEET 22 OF 31 SHEETS	
PROJECT NO: 5897		PROJECT NO: 5897		PROJECT NO: 5897		DRAWING NO: 1074736-3	

PERMA-BILT HOMES
CITY OF LAS VEGAS, NEVADA
7150 POLLOCK DRIVE, SUITE 104
LAS VEGAS, NEVADA 89119
(702) 888-8100

SEWER PLAN & PROFILE
QUIET VALLEY AVENUE
STA 10+50.00 TO 20+00.00

ELKHORN / GRAND CANYON
UNIT 3

2727 SOUTH RAINBOW BOULEVARD LAS VEGAS, NEVADA 89146-5148
PH. (702) 873-7550 FAX (702) 382-2597
PLANNERS & LAND SURVEYORS
CONSULTING ENGINEERS

vtm
nevada