

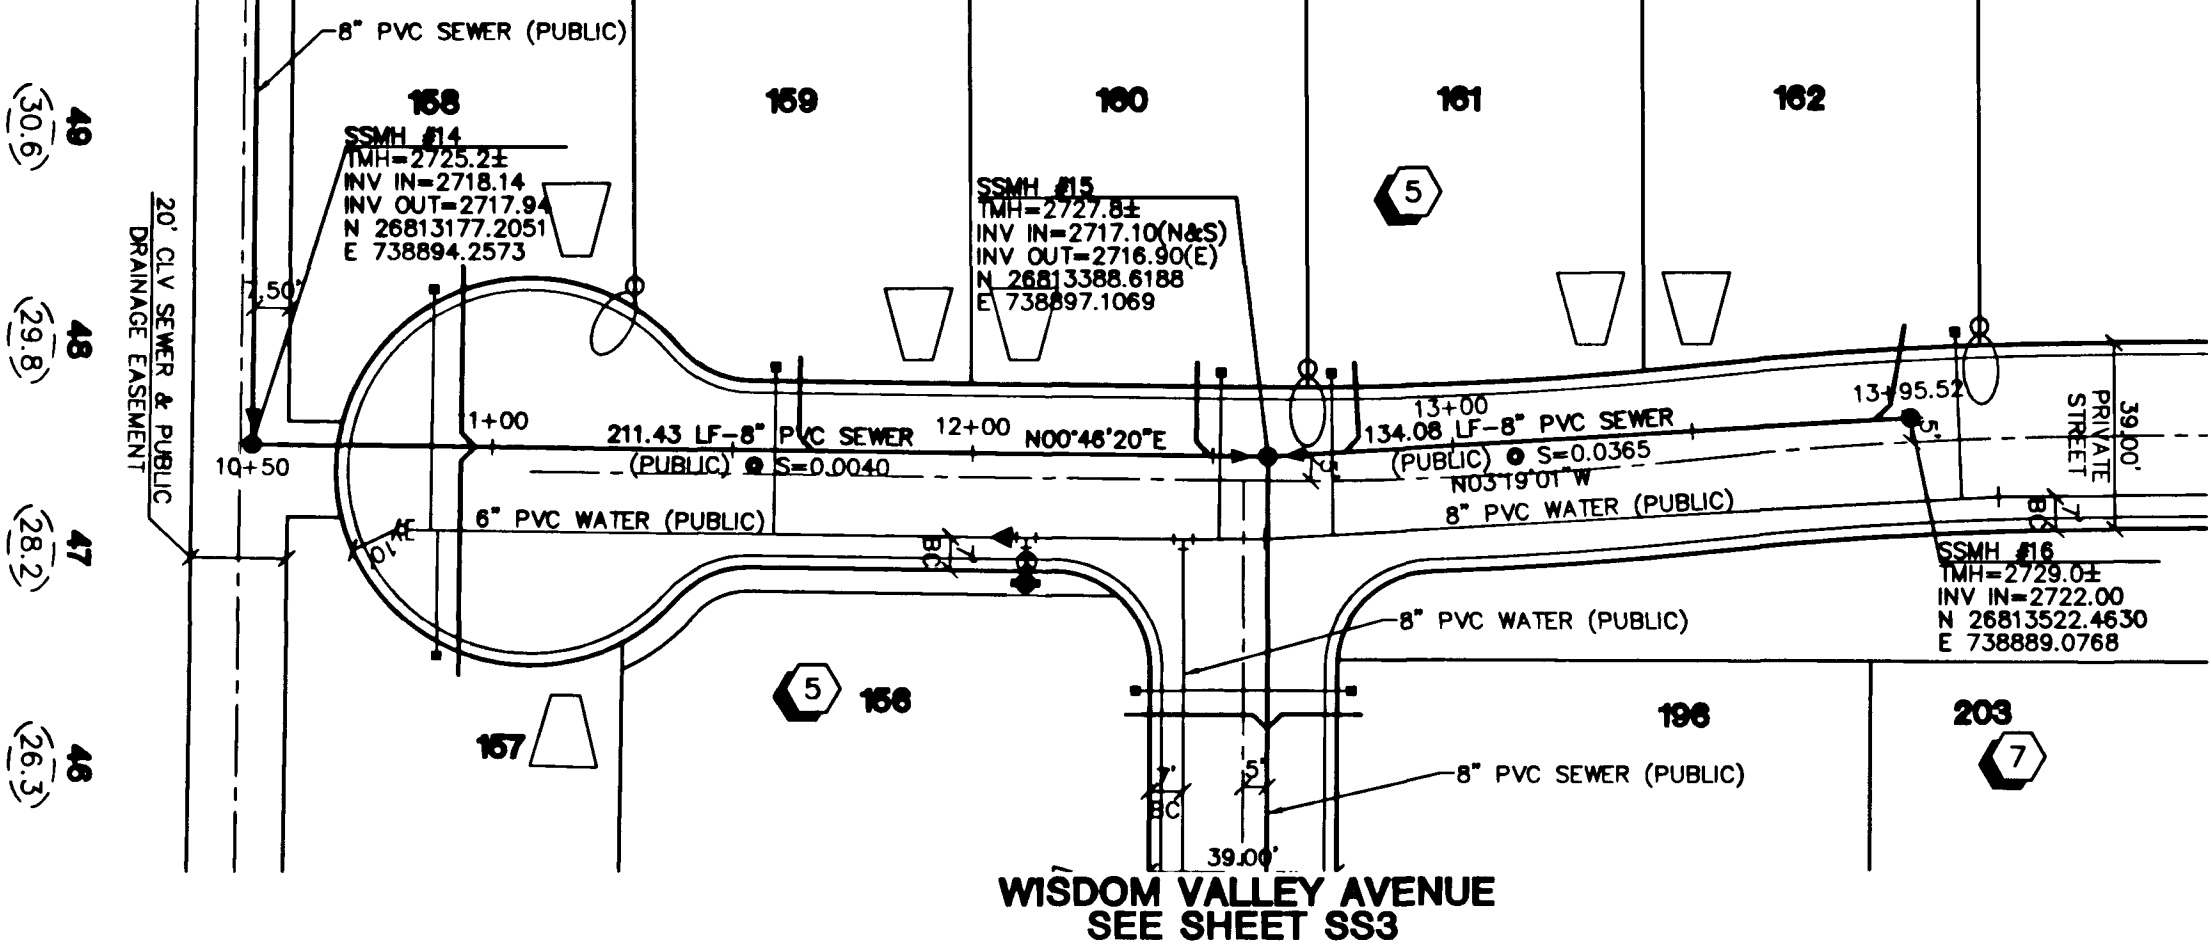



FOR CONTINUATION
SEE SHEET SS6

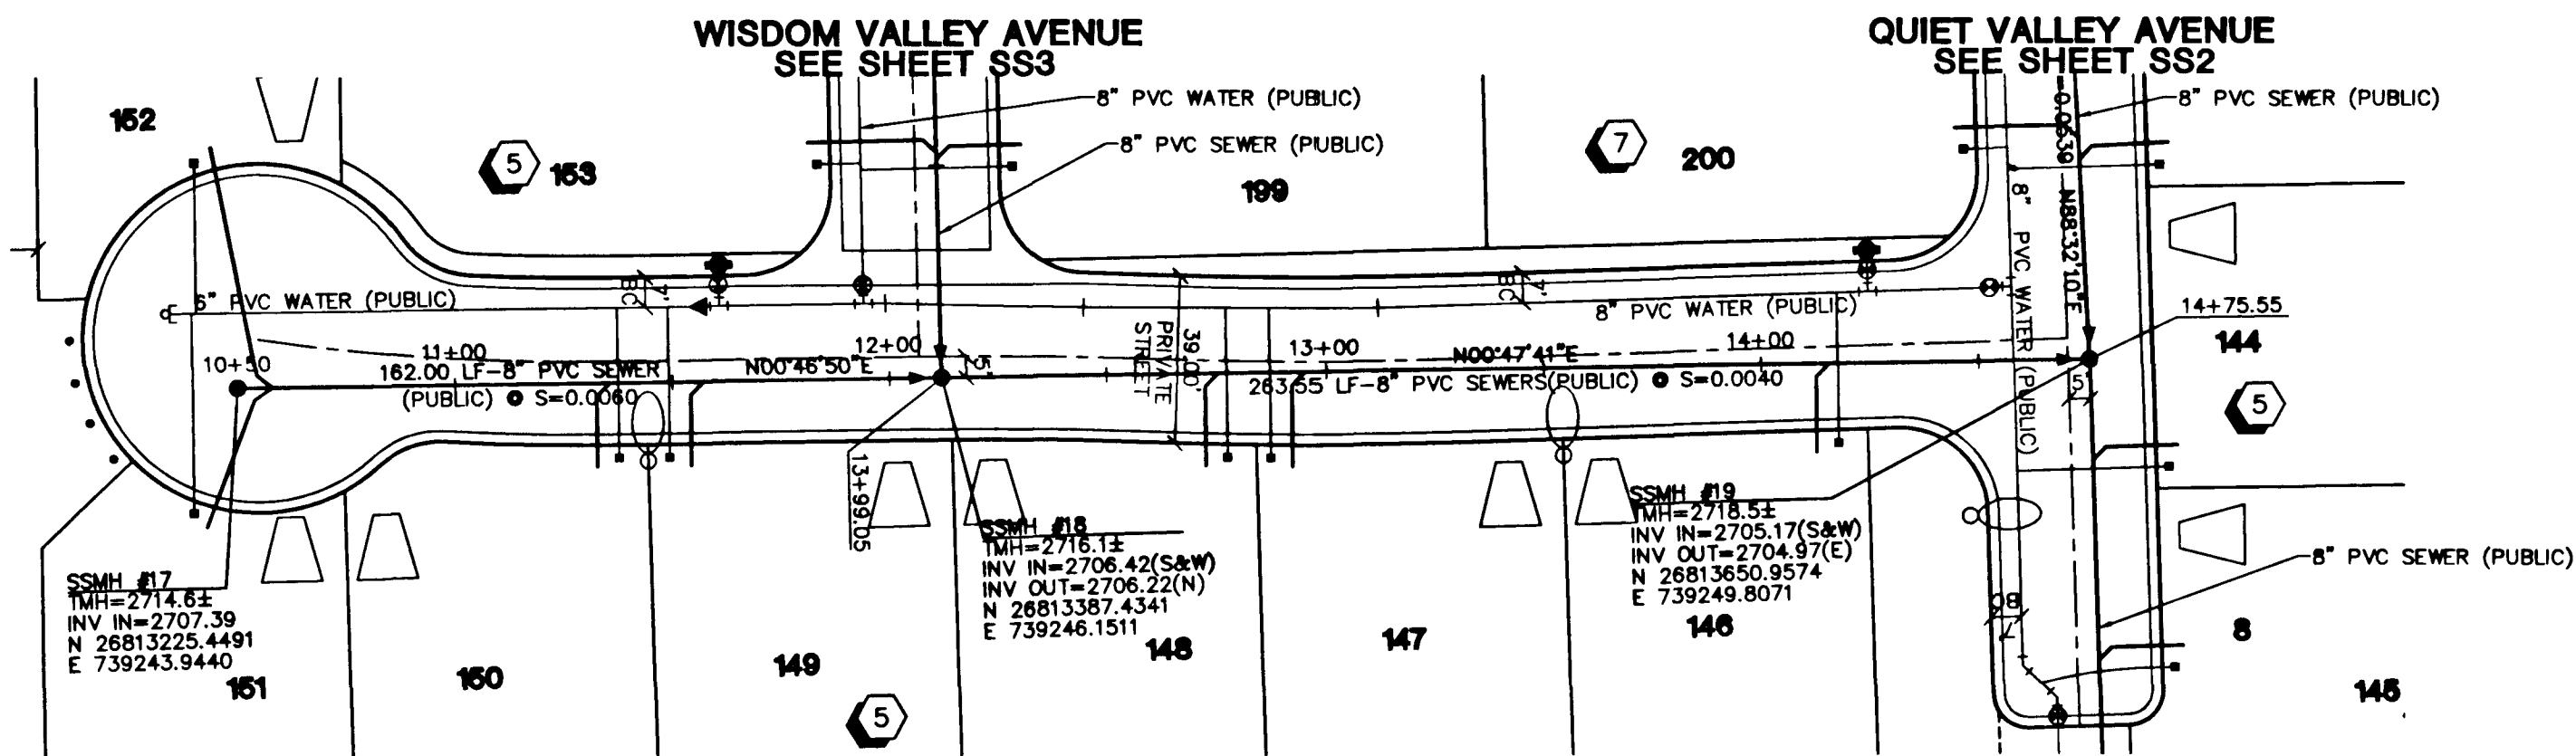

NARROW PEAK STREET (PRIVATE STREET)

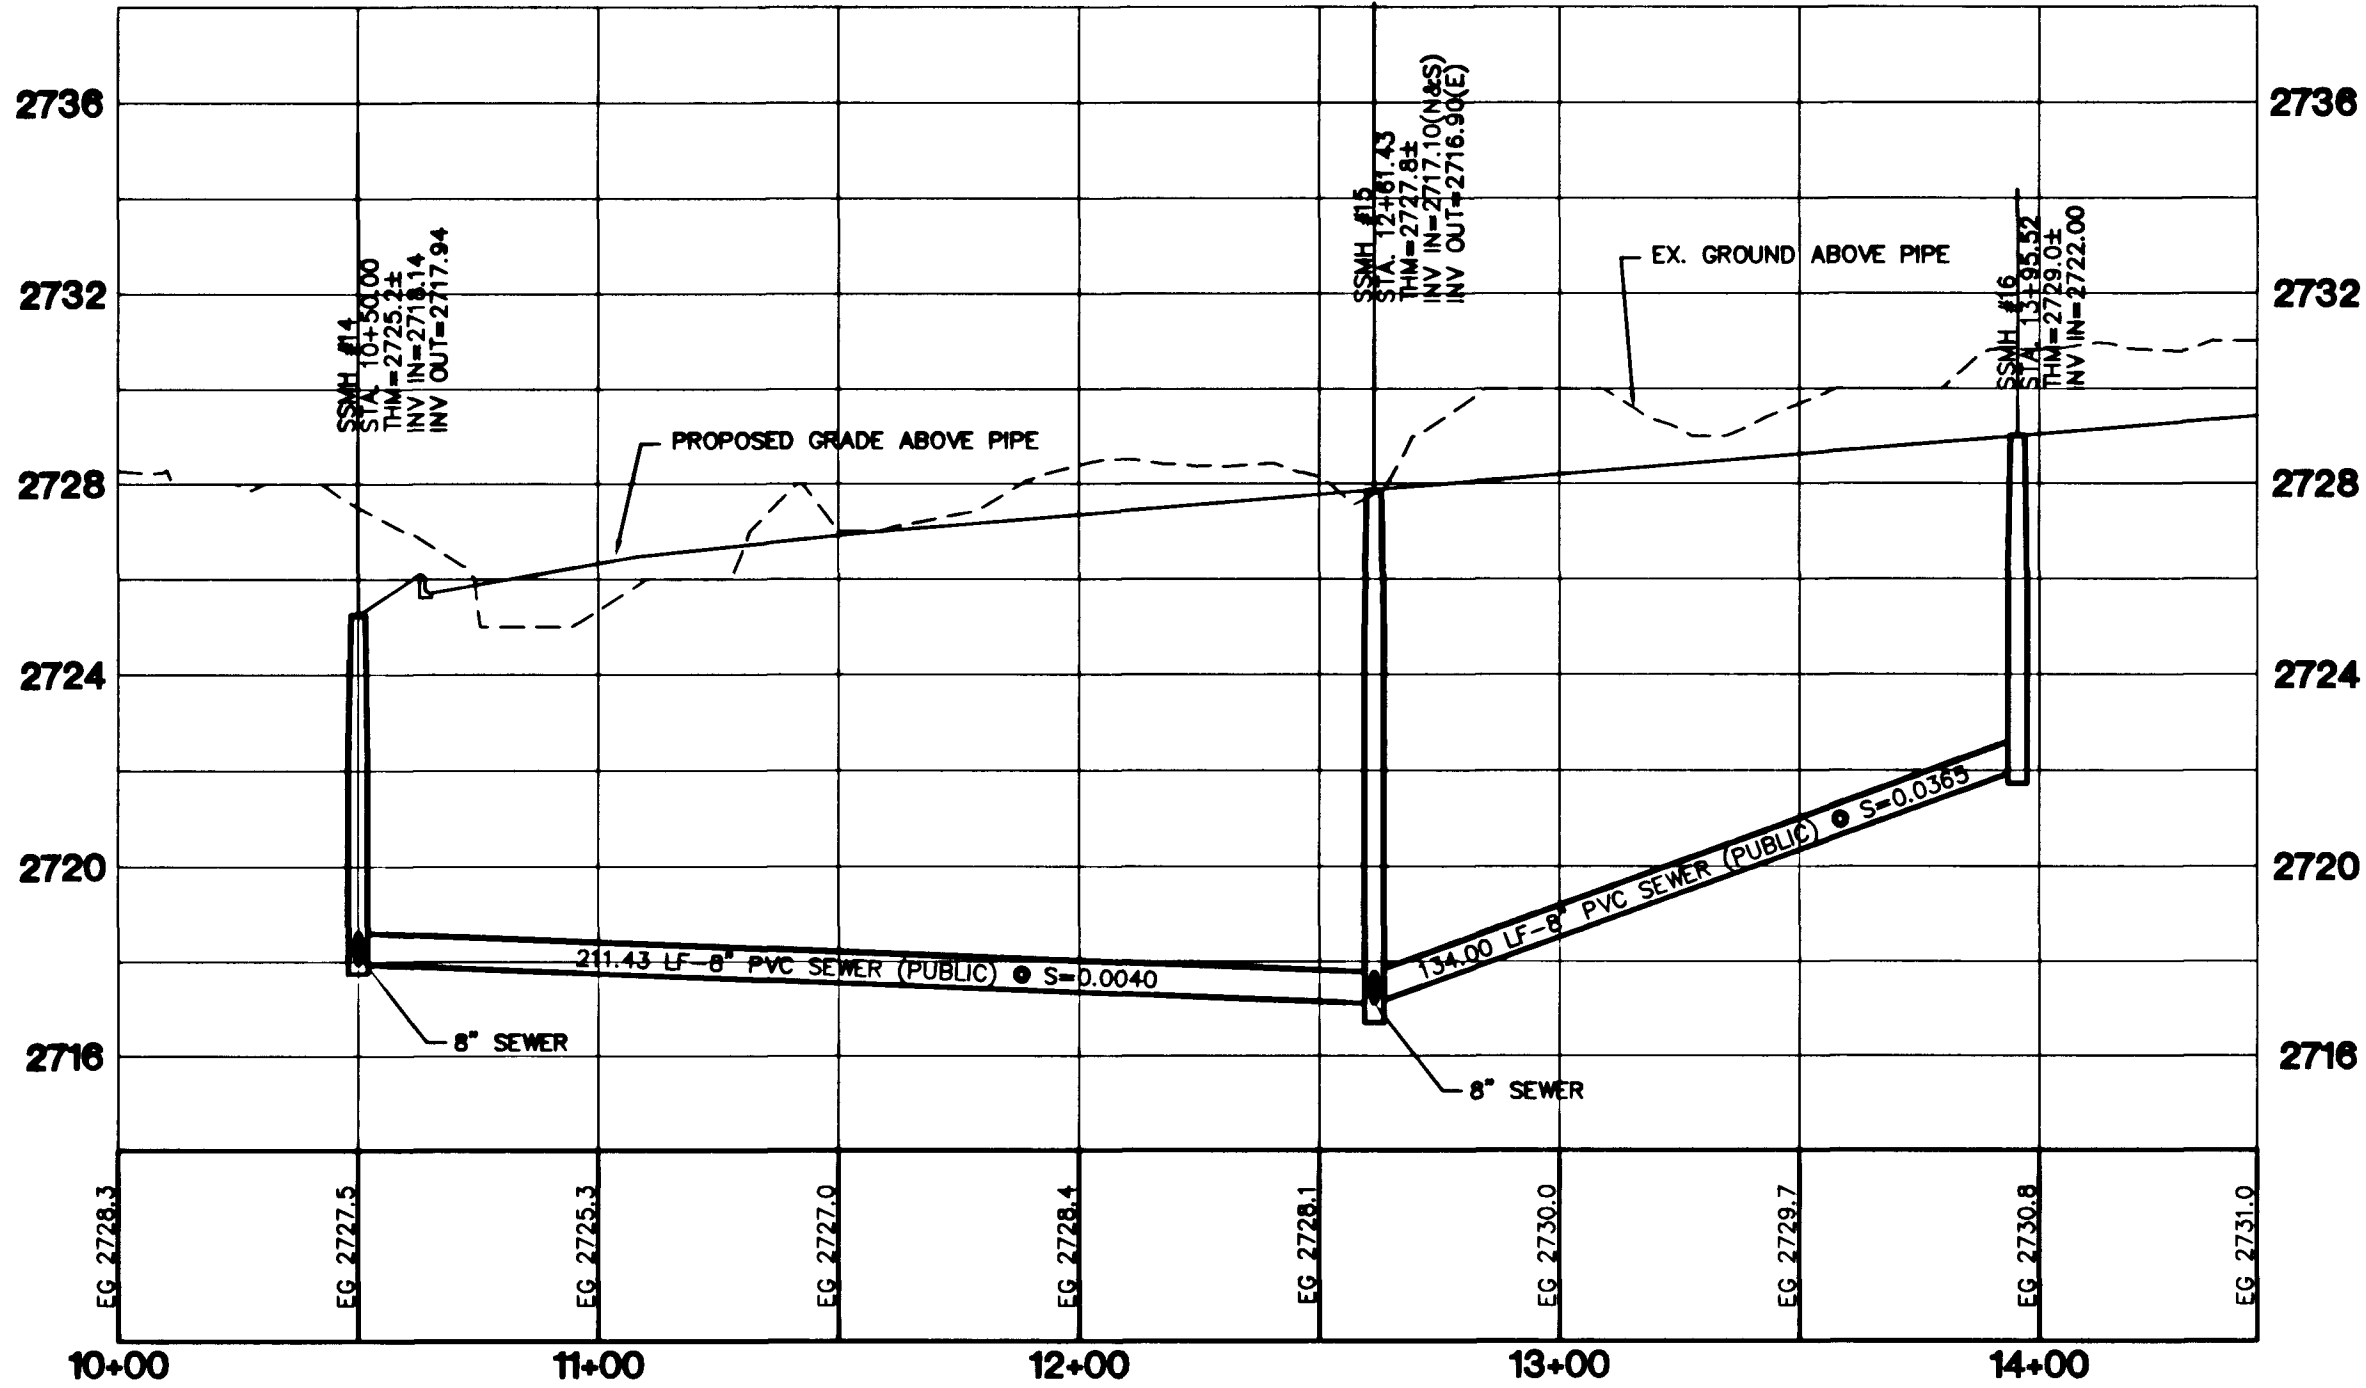

NATURE VALLEY STREET (PRIVATE STREET)

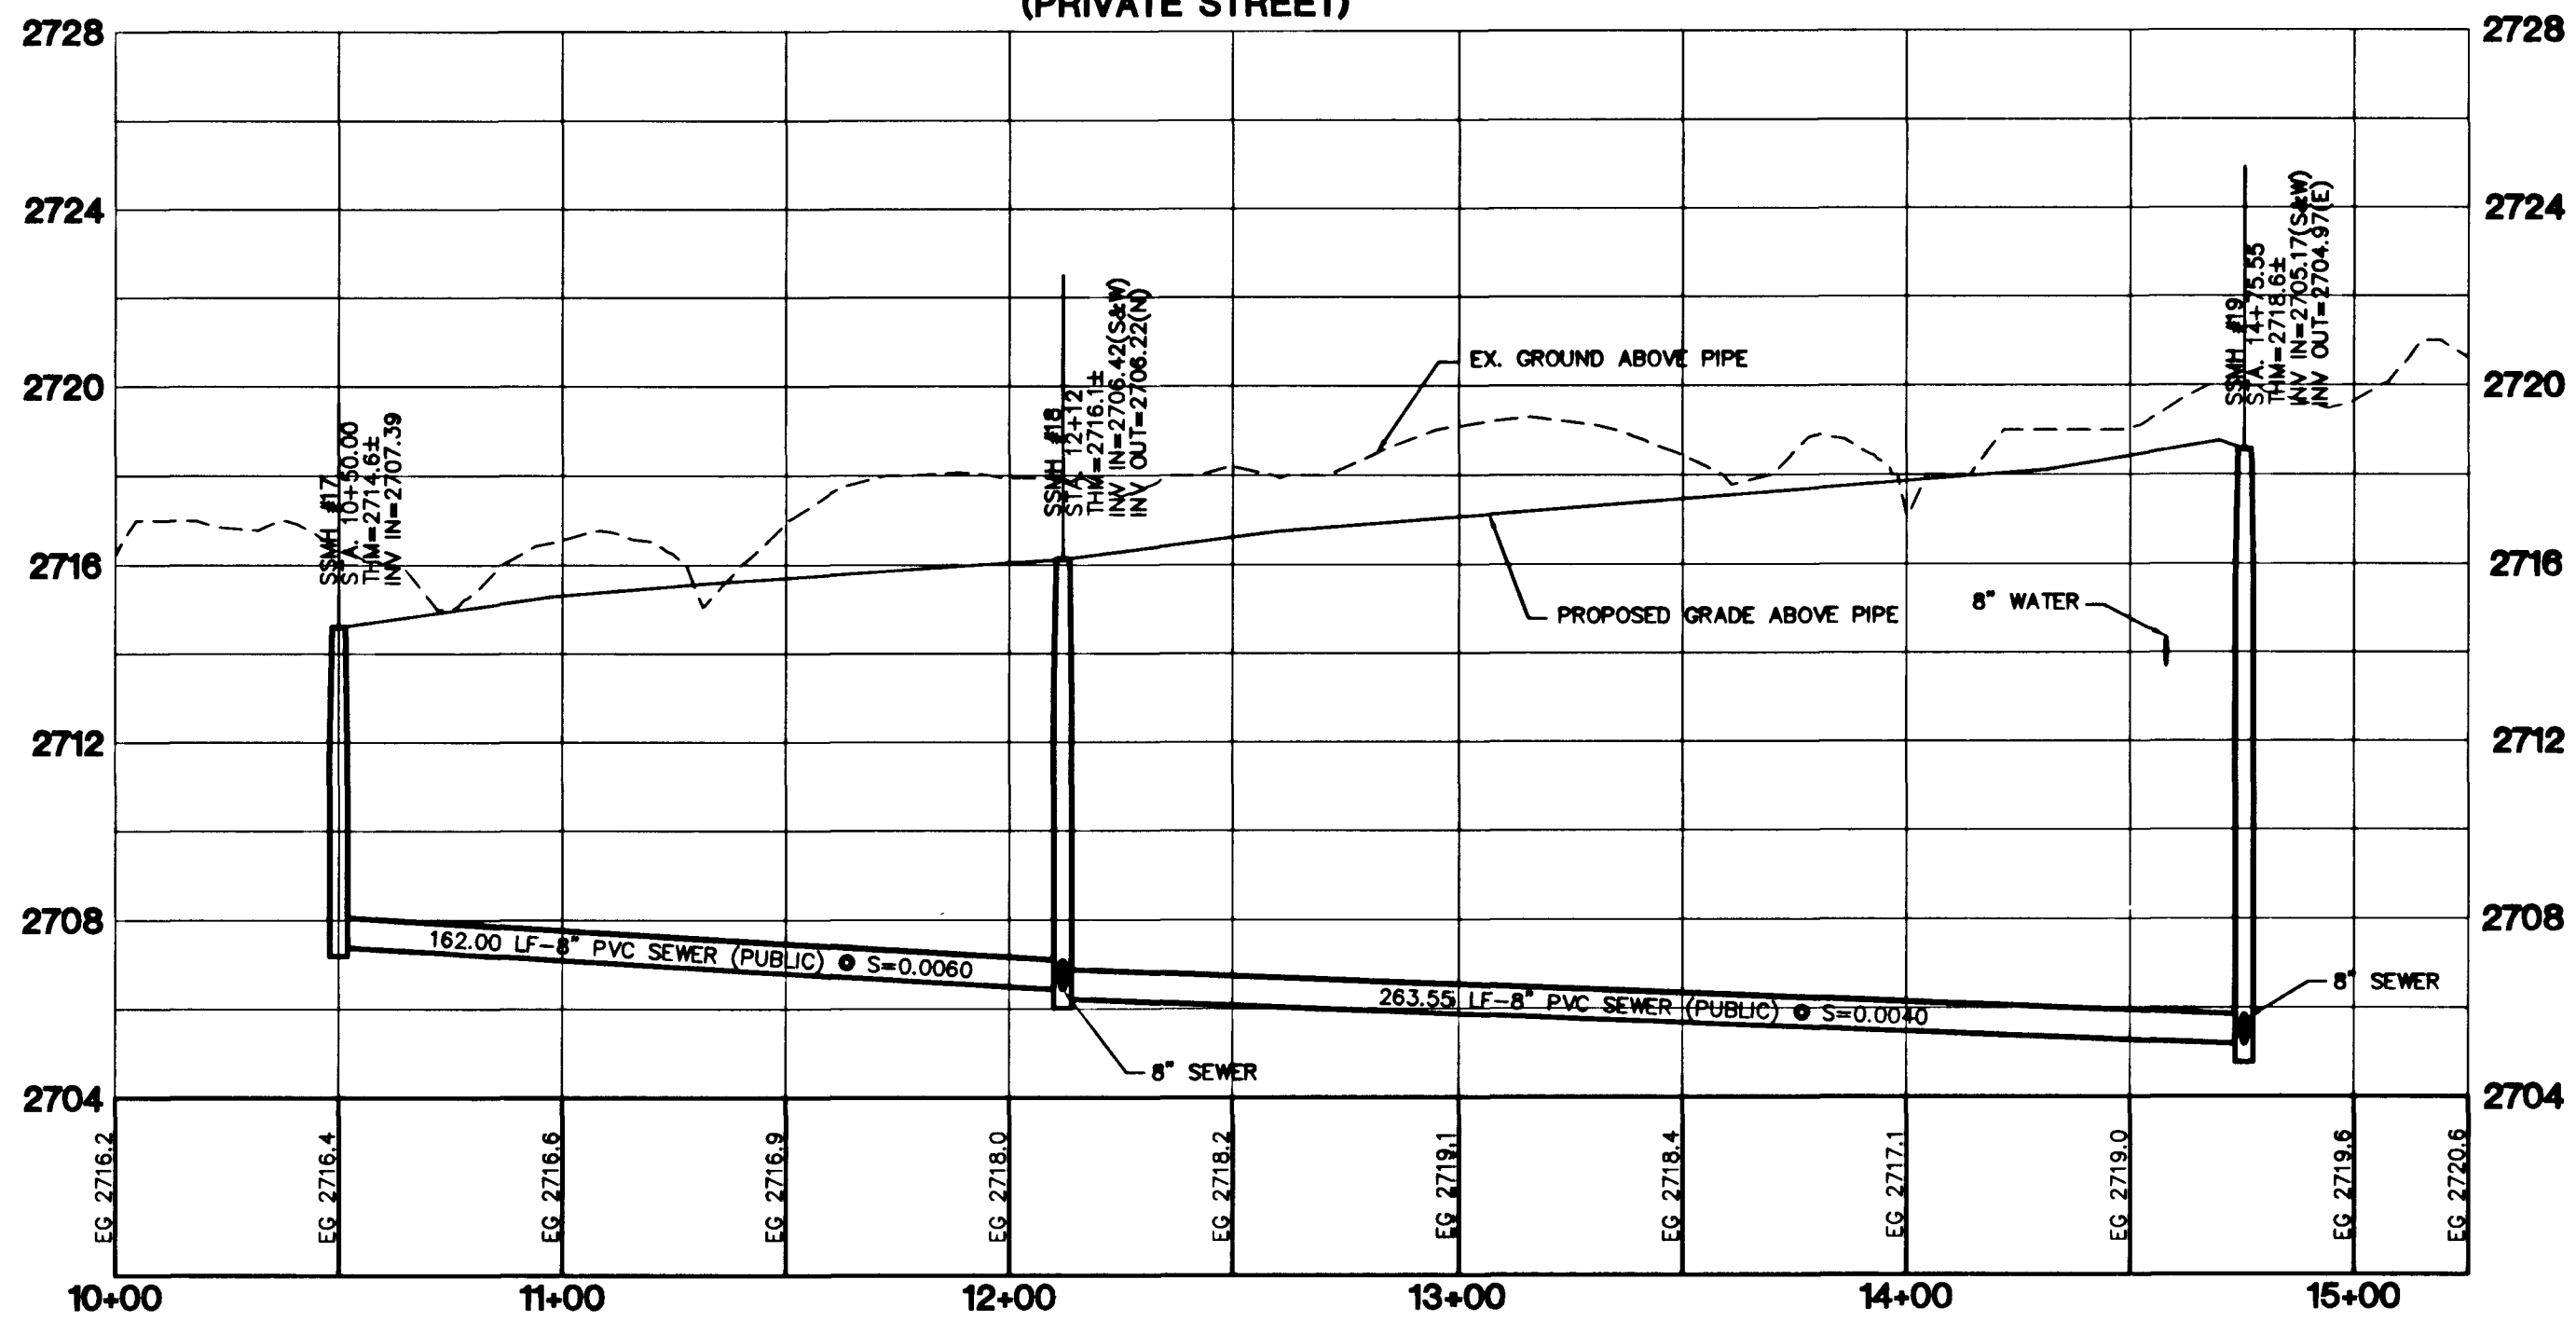

BENCHMARK

PROJECT DATUM: NORTH AMERICAN VERTICAL DATUM OF 1988 (NAVD88)

PROJECT BENCHMARK: CLARK COUNTY BENCHMARK 1C90304
NAVD88 ELEVATION: 819.508 METERS (2688.67 FEET)

RIVET AND SQUARE ALUMINUM PLATE IN THE SOUTHEAST CORNER OF A
ELECTRICAL CABINET BASE (#00720), 200 FT. SOUTH AND 40 FT. WEST
CENTENNIAL PKWY. AND GRAND CANYON DR.

BASIS OF BEARING

THE BASIS OF BEARINGS FOR THIS PROJECT IS NORTH 00°06'46" WEST BEING
THE WEST LINE OF THE SOUTHWEST QUARTER (SW 1/4) OF THE SOUTHEAST
QUARTER (SE 1/4) OF SECTION 18, TOWNSHIP 19 SOUTH, RANGE 60 EAST, W.D.M.,
CLARK COUNTY, NEVADA, AS SHOWN ON A RECORD OF SURVEY ON FILE IN THE
CLARK COUNTY, NEVADA, RECORDER'S OFFICE, IN FILE 114 AT PAGE 57.

Avoid cutting underground
utility lines. If's costly.

**Call
before you
Dig**

1-800-227-2600

Avoid overhead power
line contact. It's costly.

**Call
before you
Overhead**

1-702-227-2929

**Call
before you
Underground**




1-800-227-2600

PRIVATE STREET NOTE:

ALL PRIVATE STREETS ARE PUES CLV SEWER ESM'T'S.
& PUBLIC DRAINAGE ESM'T'S. TO BE PRIVATELY MAINTAINED.

CONTRACTOR NOTE:

CONTRACTOR SHALL VERIFY HORIZONTAL AND
VERTICAL LOCATION OF EXISTING UTILITIES AND
NOTIFY THE DESIGN ENGINEER IMMEDIATELY OF
ANY DISCREPANCIES PRIOR TO CONSTRUCTION.

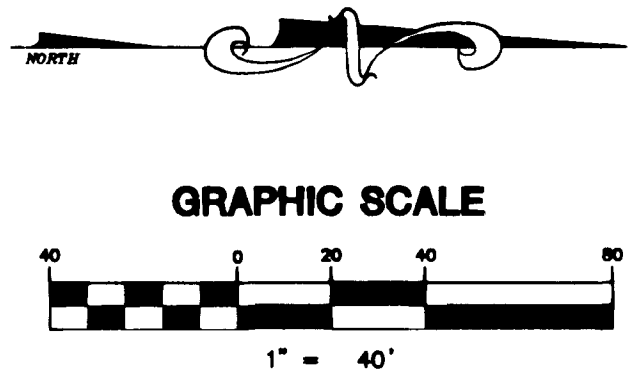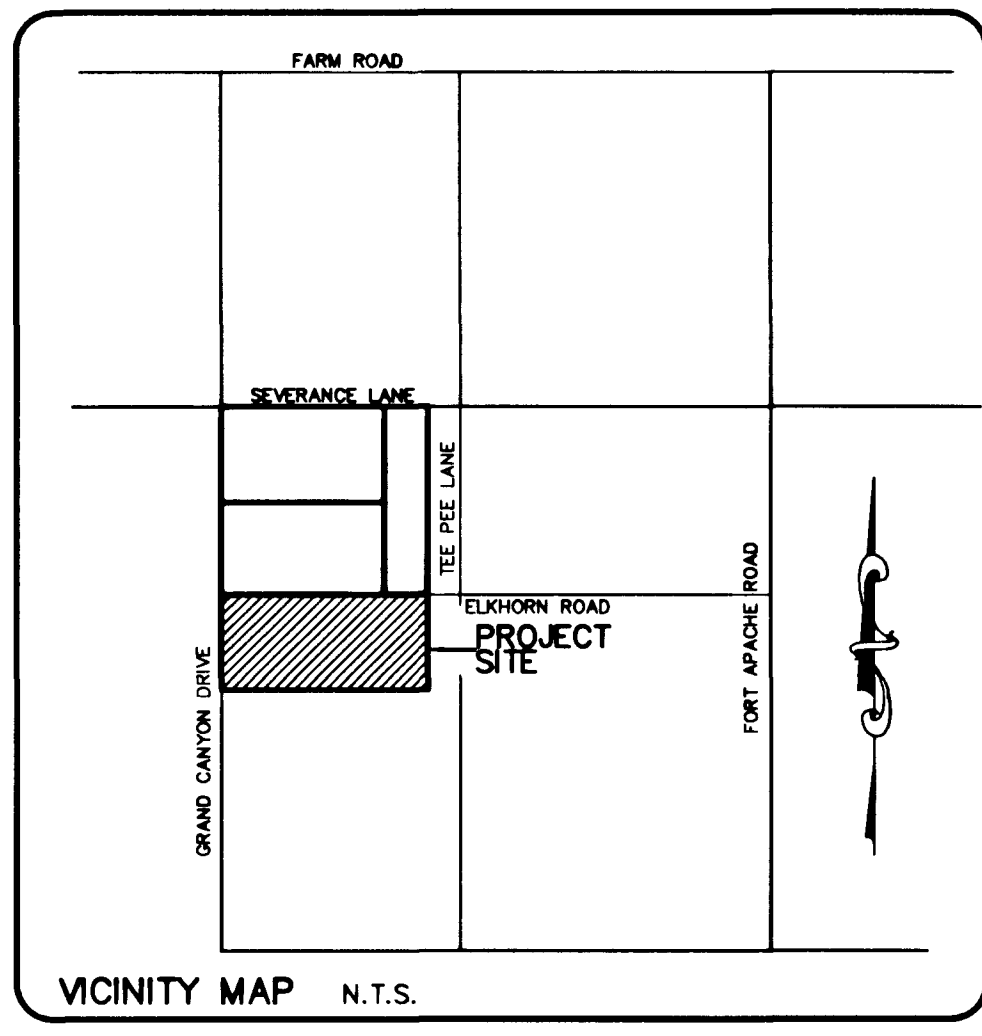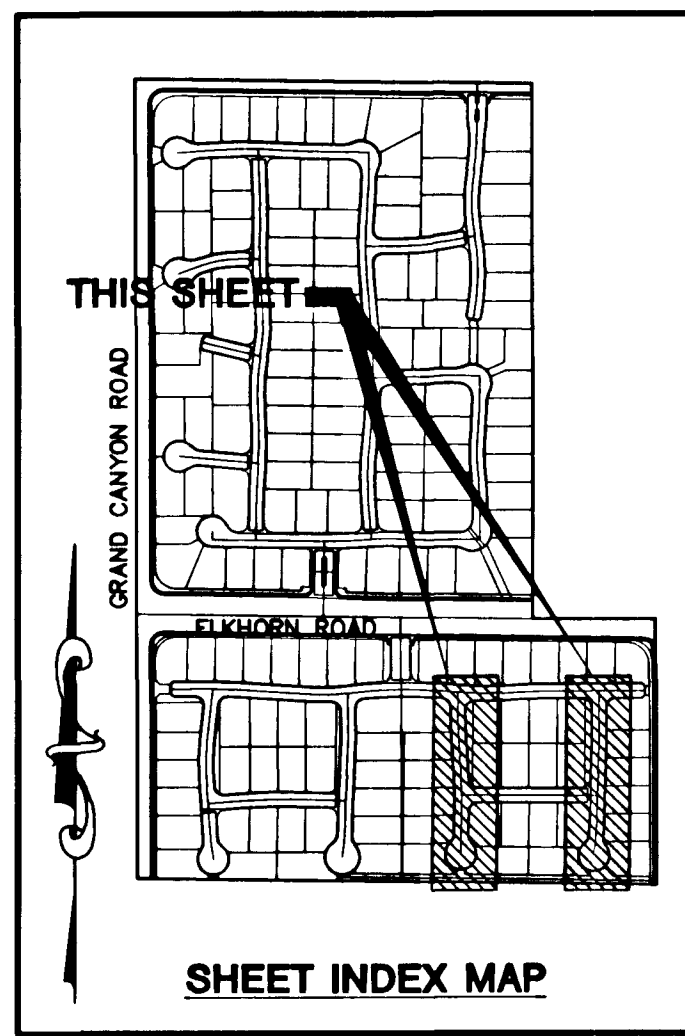

PERMA-BILT HOMES

SEWER PLAN & PROFILE
NARROW STA. 10+50.00 TO 13+95.52
NATURE STA. 10+50.00 TO 14+75.55

DRAWN BY: M.V.P.
DESIGNED BY: B.F.
CHECKED BY: K.C.

PROJECT NO: 3987
SCALE: 1"=40' HORIZ.
NONE VERT.

EXPIRES 06-30-05
PROFESSIONAL ENGINEER - STATE OF NEVADA
DANIEL J. HOOD
CIVIL
No. 128111 EXPIRATION 06-30-05

SHEET
SS5
28 OF 31 SHEETS

DRAWING NO: 1674736-3

CITY OF LAS VEGAS, NEVADA
7150 POLLOCK DRIVE, SUITE 104
LAS VEGAS, NEVADA 89119
(702) 886-9100

ELKHORN / GRAND CANYON
UNIT 3

2727 SOUTH RAINBOW BOULEVARD LAS VEGAS, NEVADA 89146-5148
PH. (702) 873-7550 FAX (702) 382-2597

neveda
CONSULTING ENGINEERS & PLANNERS • LAND SURVEYORS

REVISION

DATE

BY

REV

1

2

3

4

5

6

7