
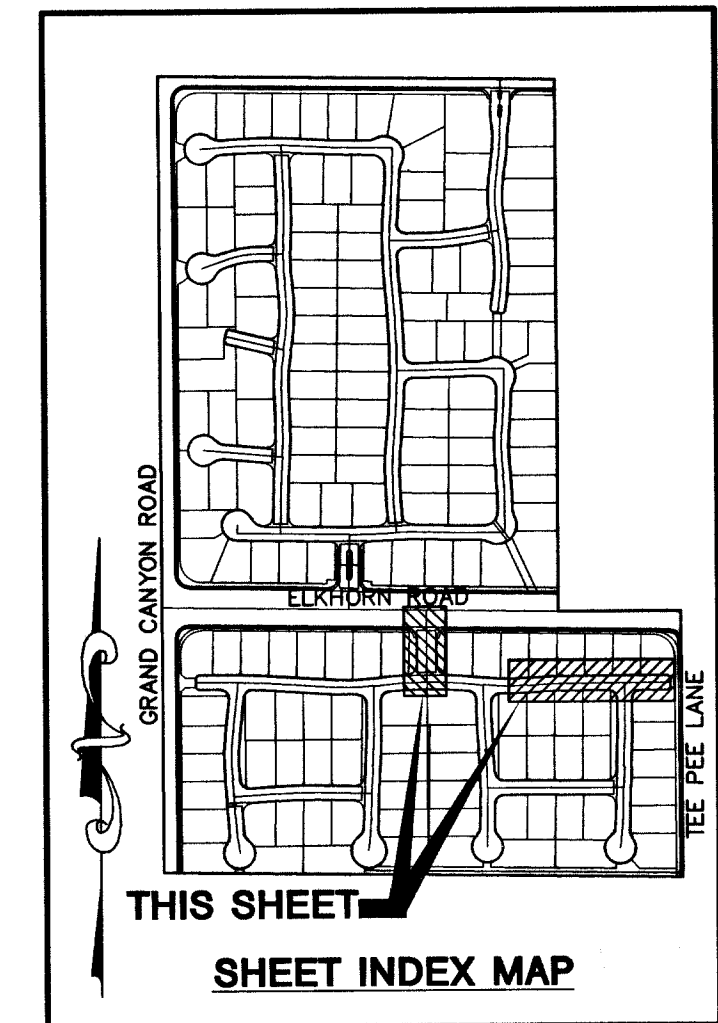
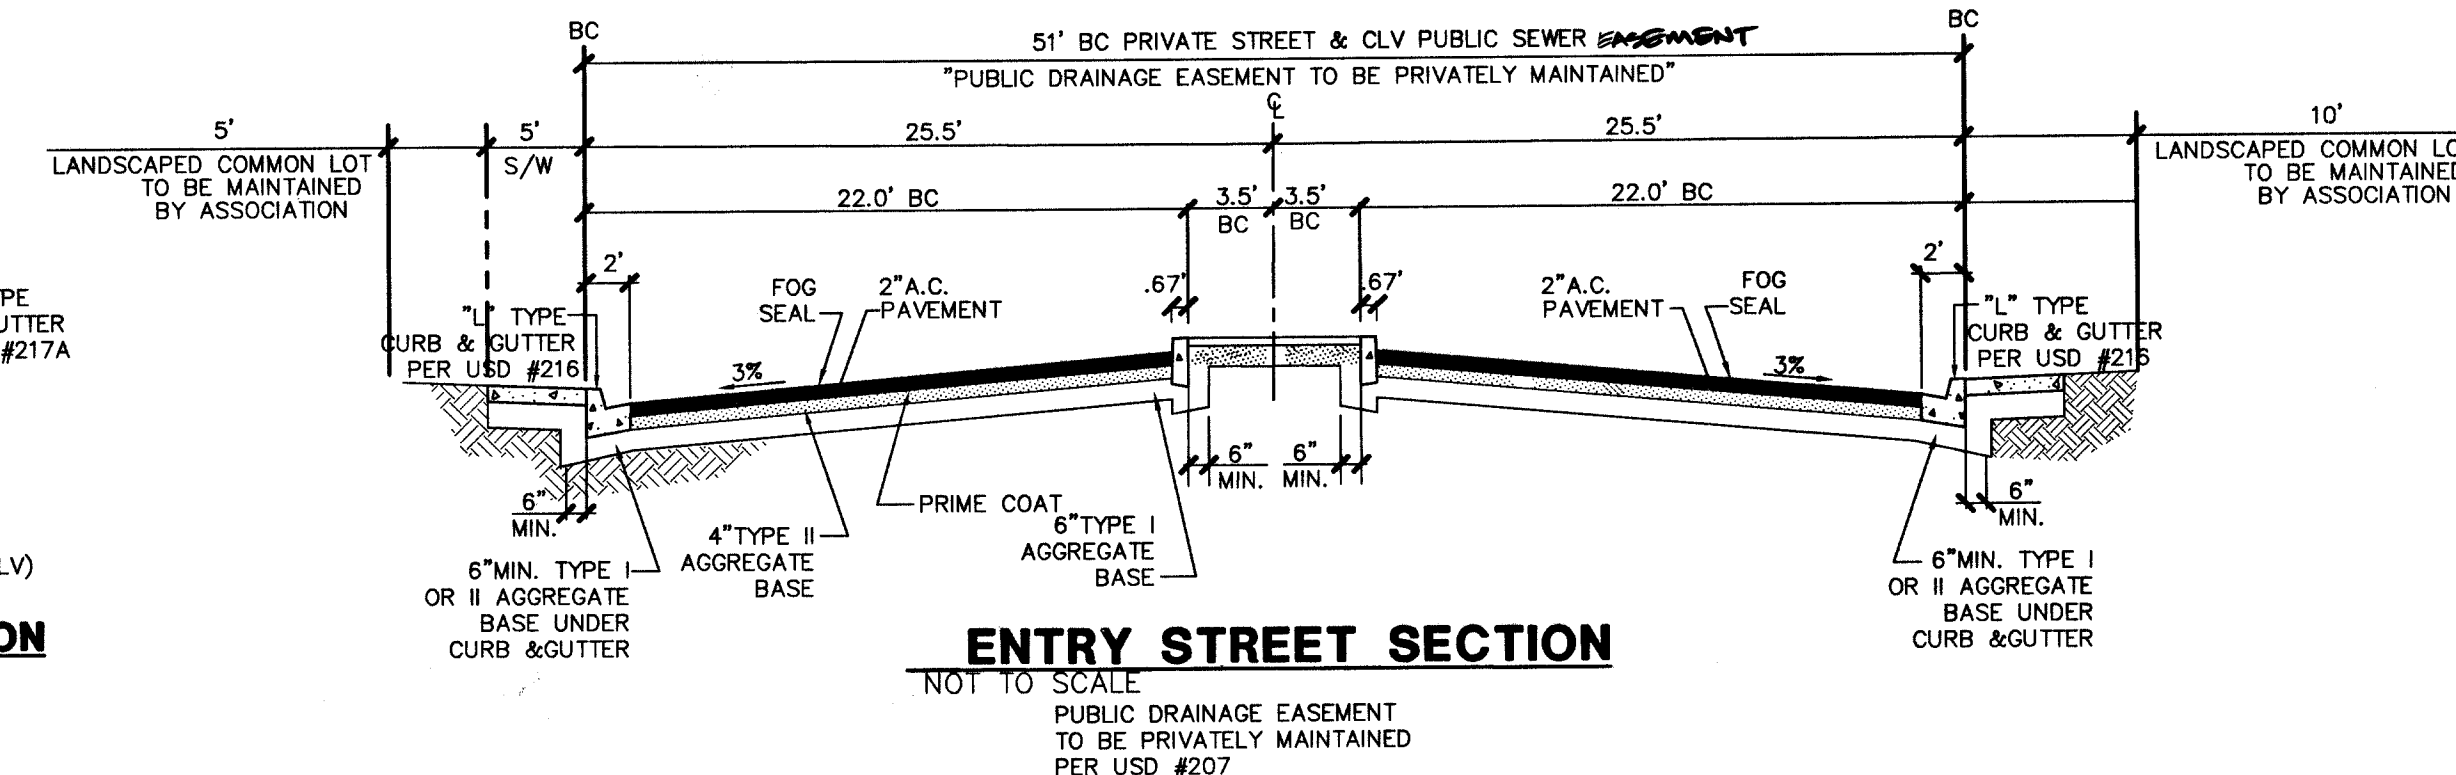
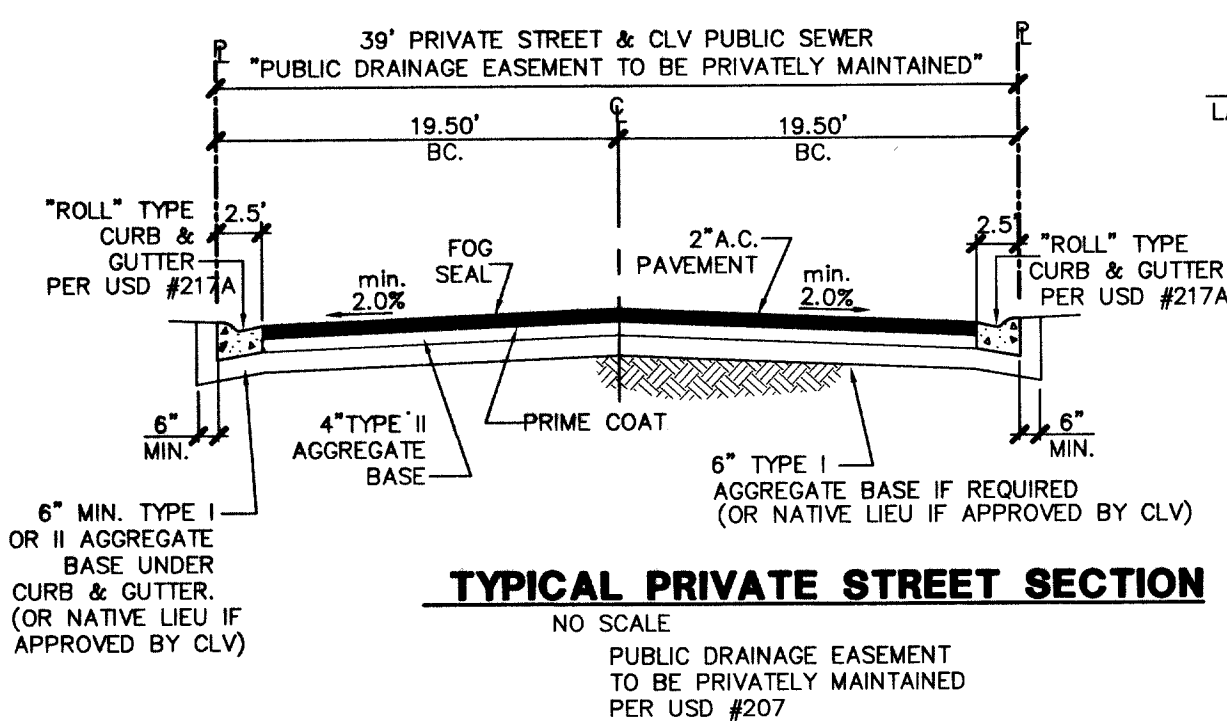
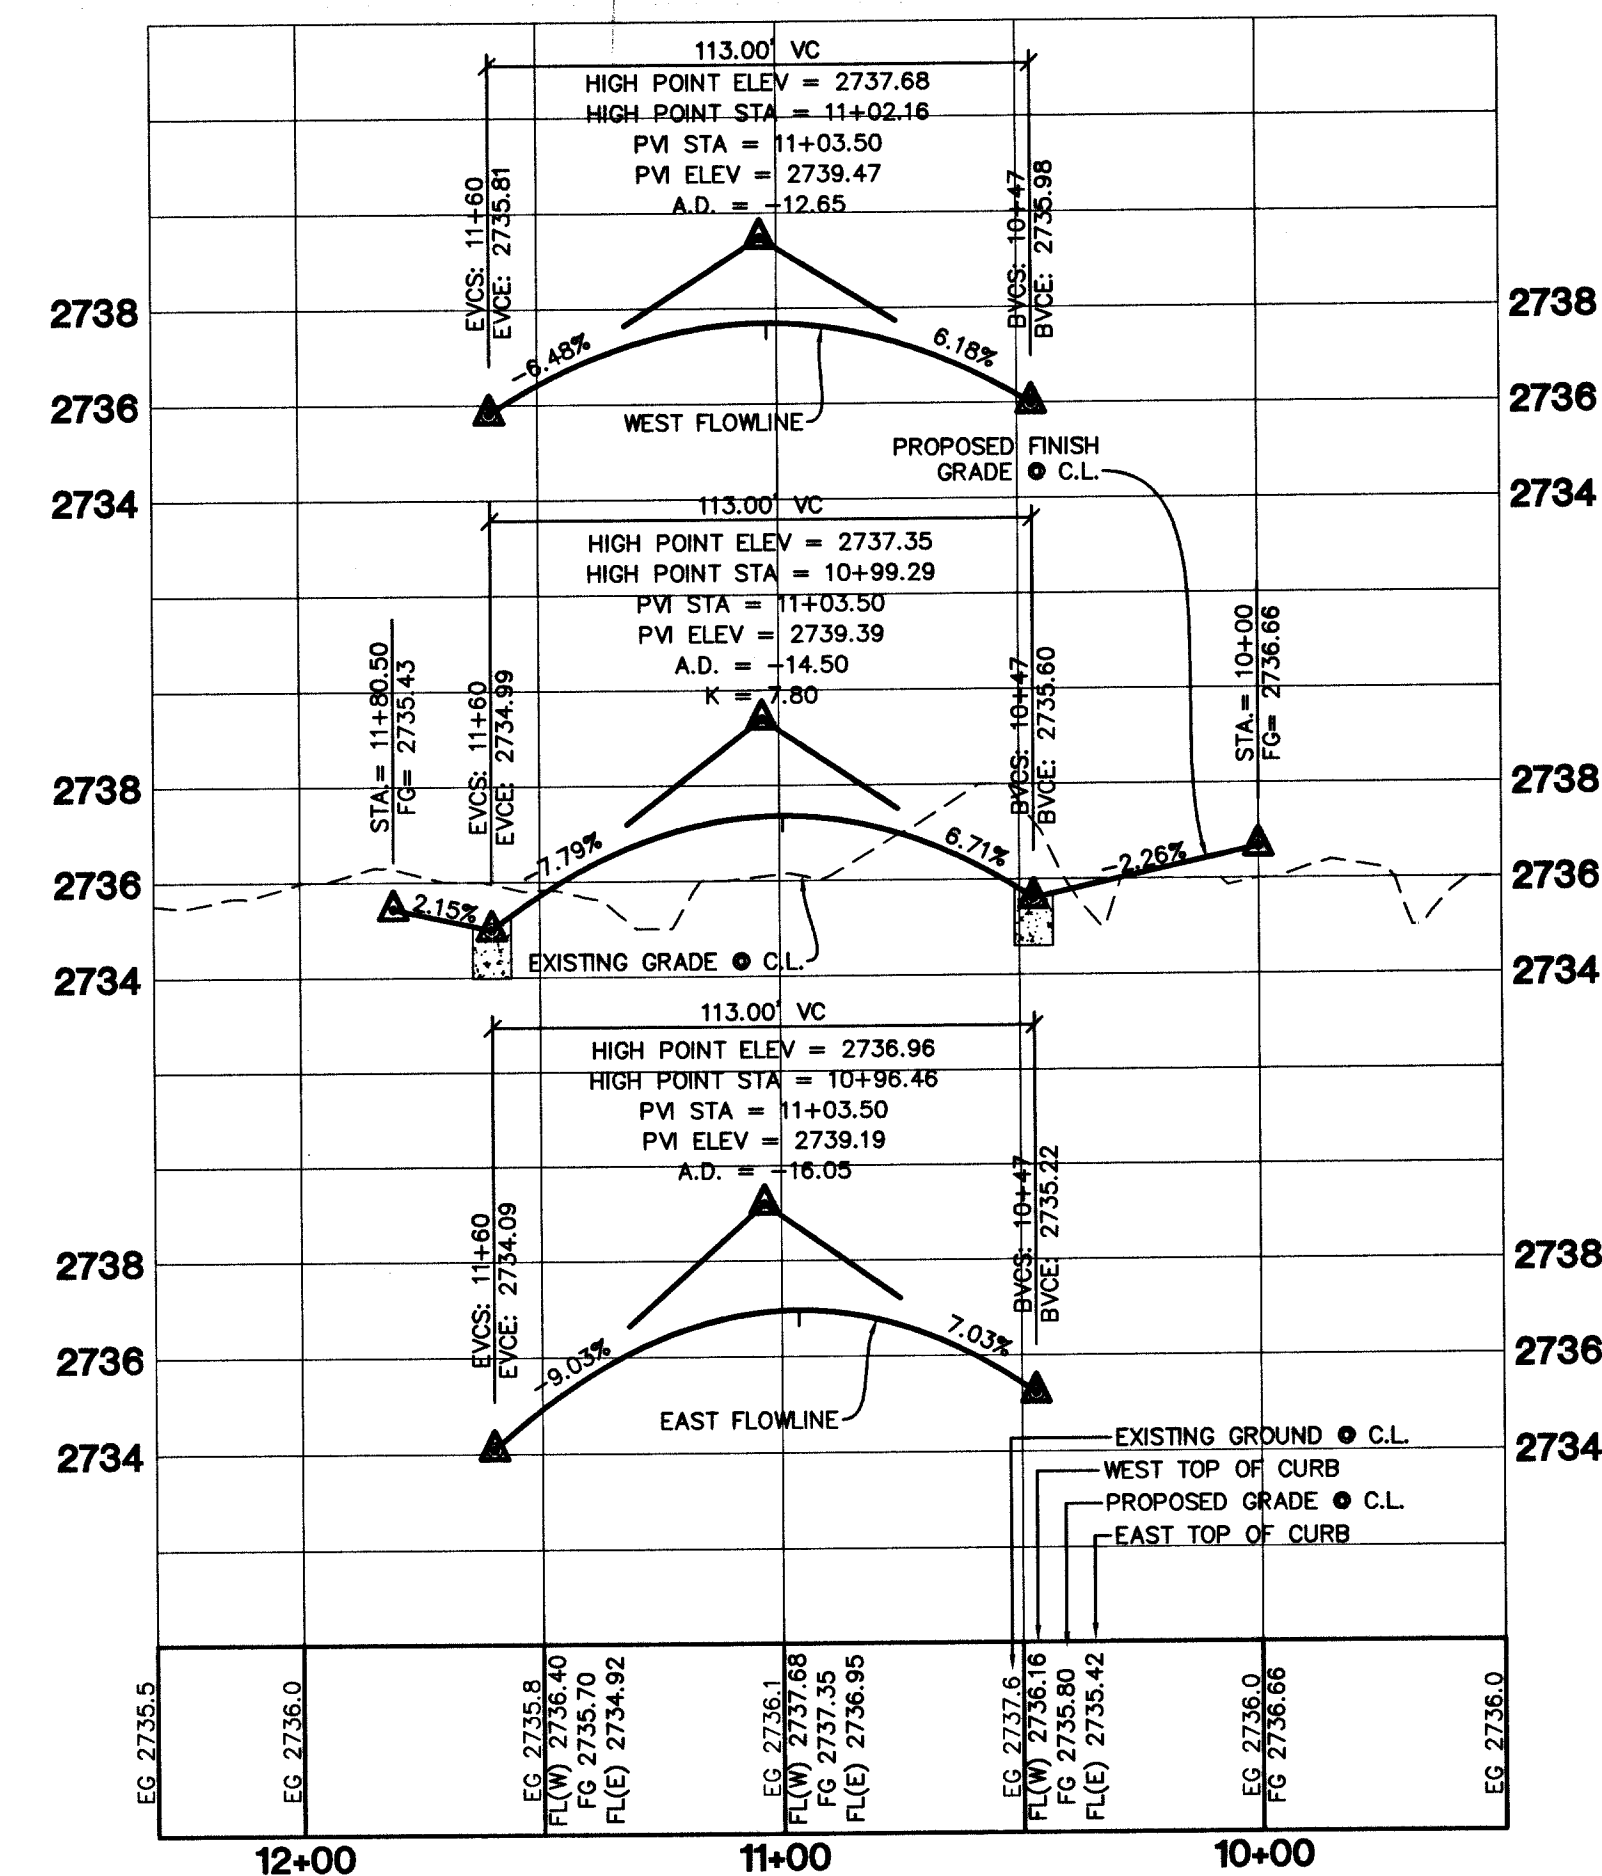


CURVE	LENGTH	RADIUS	TANGENT	DELTA
C2	39.71'	25.00'	25.44'	91°00'15"
C3	38.83'	25.00'	24.57'	88°59'45"
C15	30.55'	20.00'	19.15'	87°31'01"
C16	30.61'	20.00'	19.21'	87°34'17"
C26	92.95'	1019.50'	46.51'	51°32'28"
C27	89.39'	980.50'	44.73'	51°30'00"
C28	31.42'	20.00'	20.00'	90°00'00"
C29	31.42'	20.00'	20.00'	90°00'00"
C30	12.57'	8.00'	8.00'	89°59'58"
C31	12.57'	8.00'	8.00'	90°00'00"
C93	31.49'	480.50'	15.75'	3°45'17"
C95	34.04'	519.50'	17.03'	3°45'17"

PRIVATE STREET NOTE:
ALL PRIVATE STREETS ARE PUES, CLV SEWER ESMT'S.
& PUBLIC DRAINAGE ESMT'S. TO BE PRIVATELY MAINTAINED.

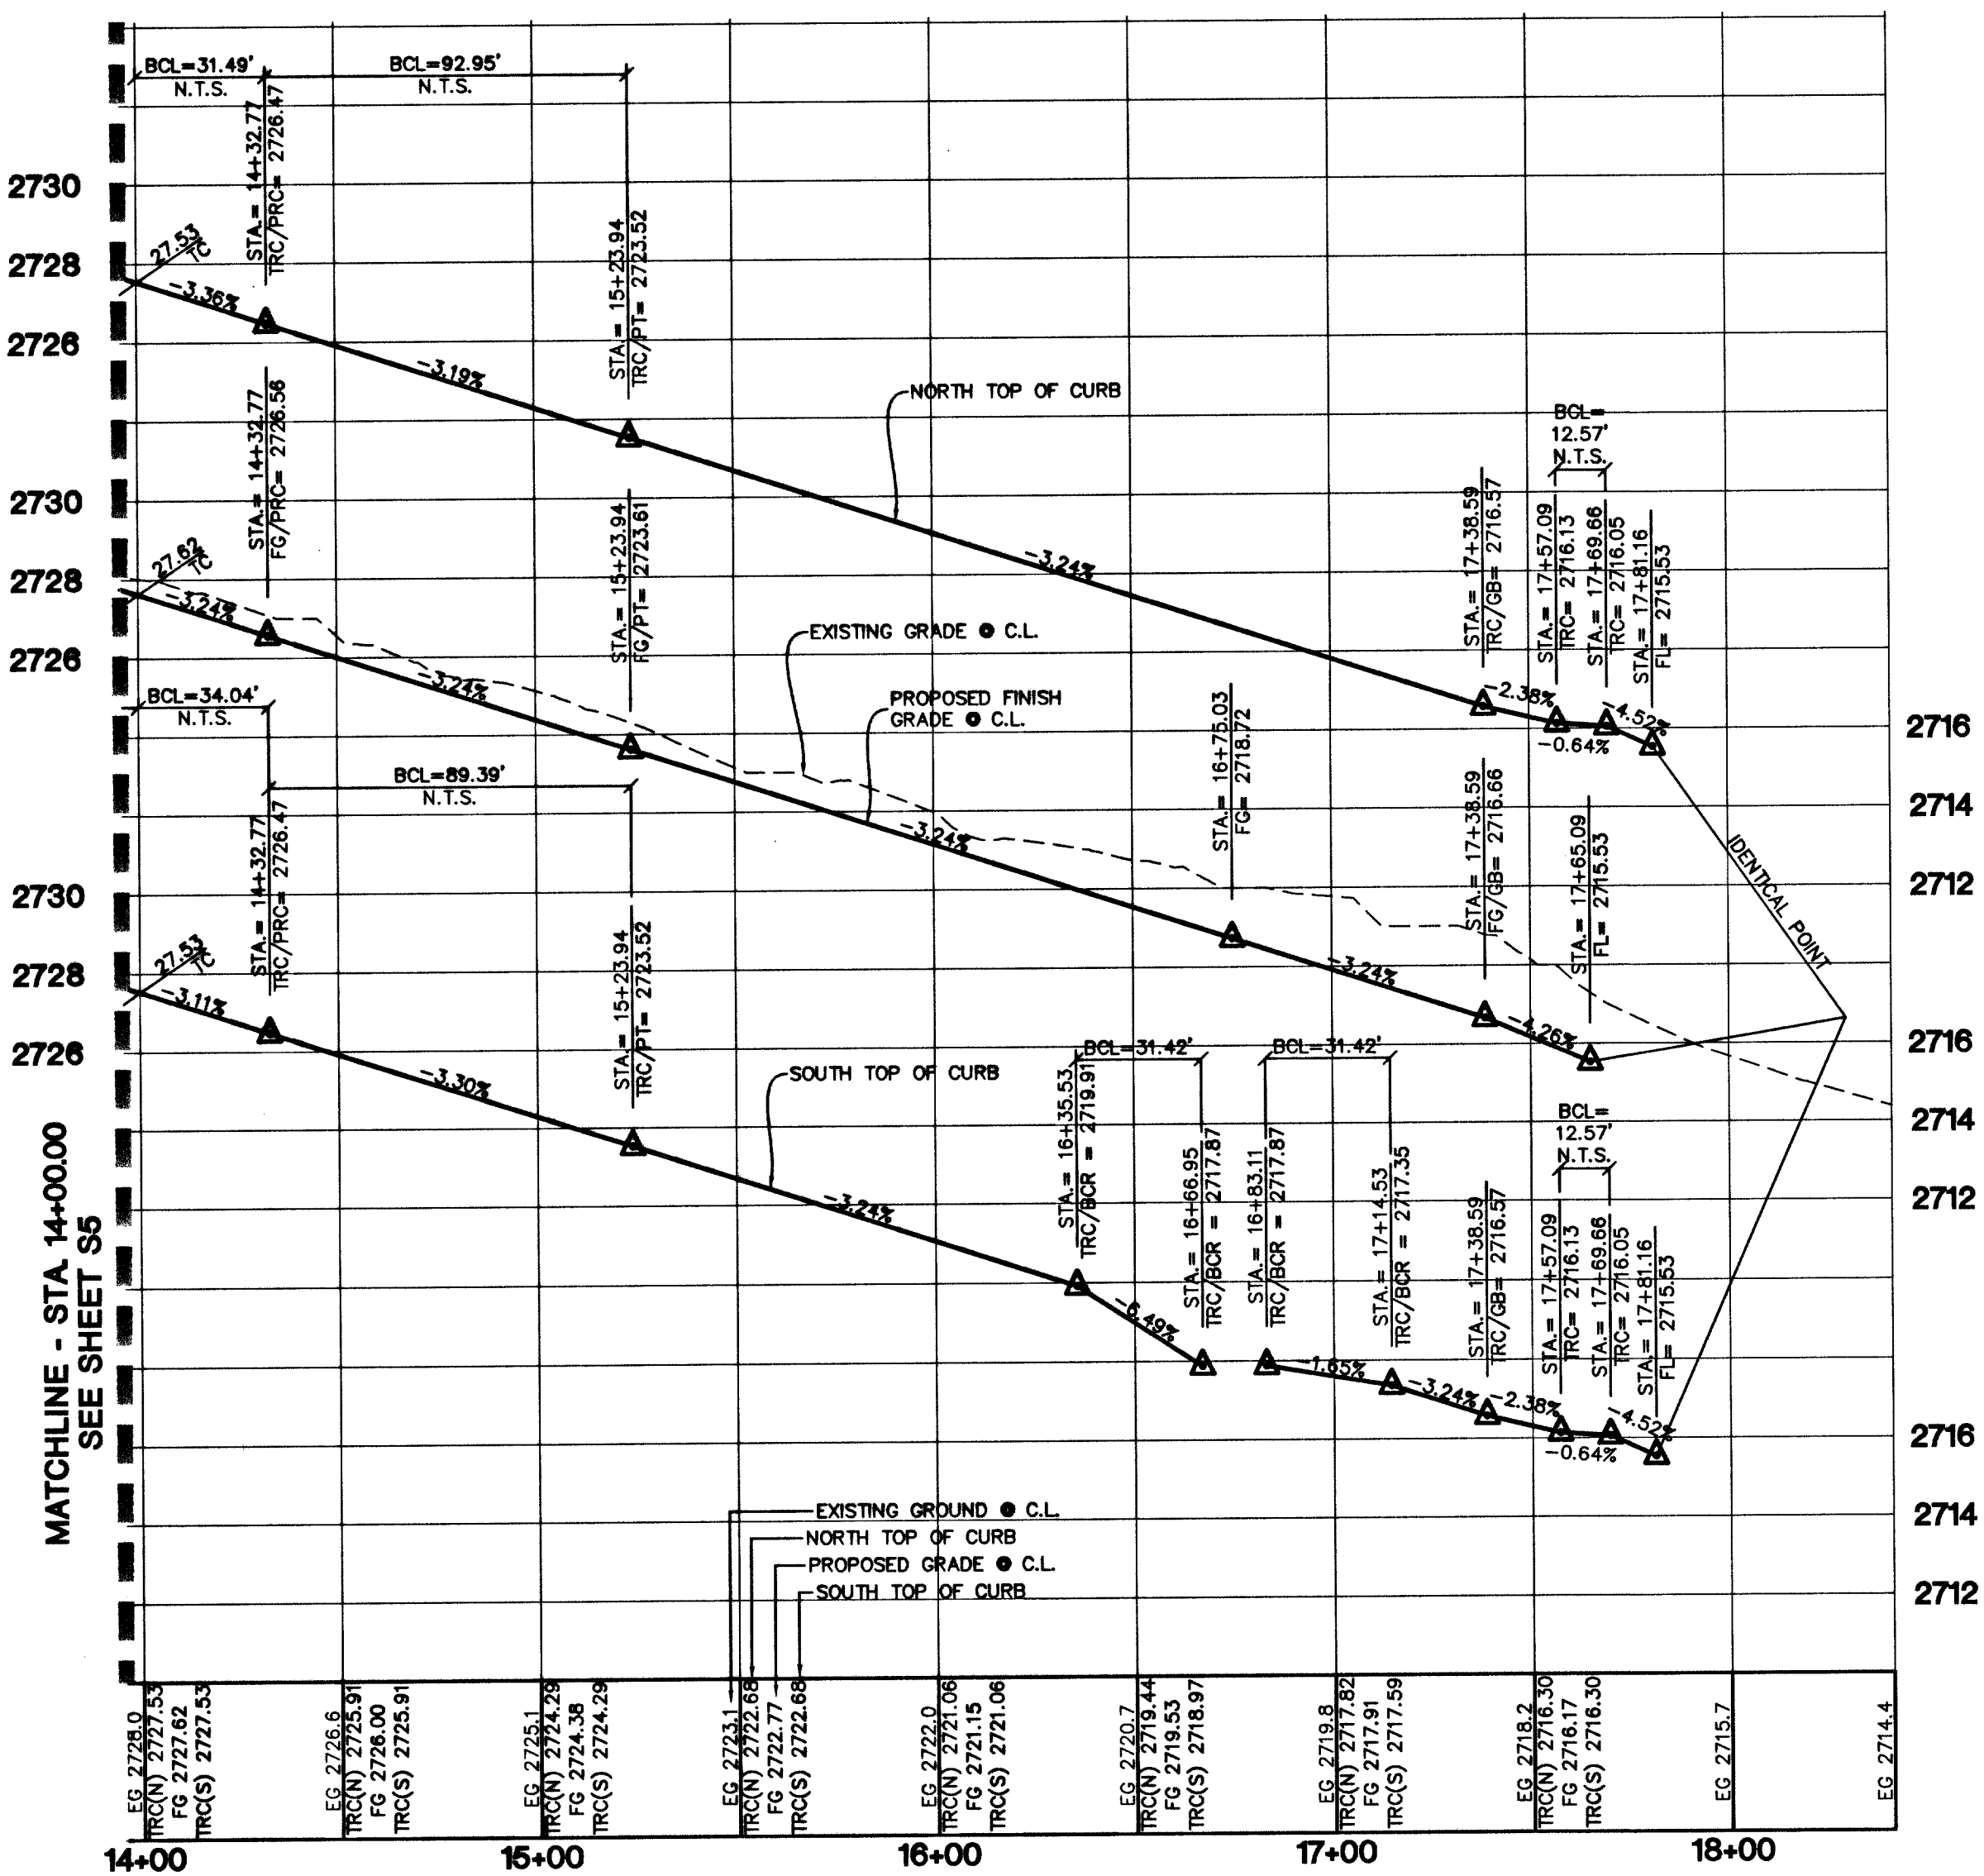

Avoid cutting underground utility lines. It's costly.

**Call
before you
Dig**

1-800-227-2600

Avoid overhead power
line contact. It's costly.

Call
before you
Overhead
1-702-227-2929

BENCHMARK
PROJECT DATUM: NORTH AMERICAN VERTICAL DATUM OF 1988 (NAVD88)
PROJECT BENCHMARK: CLARK COUNTY BENCHMARK 109030N4
NAVD88 ELEVATION: 819.508 METERS (2688.67 FEET)
RIVET AND SQUARE ALUMINUM PLATE IN THE SOUTHEAST CORNER OF A
ELECTRICAL CABINET BASE (#DD720), 200 FT. SOUTH AND 40 FT. WEST
CENTENNIAL PKWY. AND GRAND CANYON DR.

BASIS OF BEARING

THE BASIS OF BEARINGS FOR THIS PROJECT IS NORTH 00°06'46" WEST BEING THE WEST LINE OF THE SOUTHWEST QUARTER (SW 1/4) OF THE SOUTHEAST QUARTER (SE 1/4) OF SECTION 18, TOWNSHIP 19 SOUTH, RANGE 60 EAST, 1 CLARK COUNTY, NEVADA, AS SHOWN ON A RECORD OF SURVEY ON FILE IN CLARK COUNTY, NEVADA, RECORDER'S OFFICE, IN FILE 114 AT PAGE 57.

PERMA-BILT HOMES
7150 POLLOCK DRIVE, SUITE 104
LAS VEGAS, NEVADA 89119
(702) 898-9100

CITY OF LAS VEGAS, NEVADA

2727 SOUTH RAINBOW BOULEVARD LAS VEGAS, NEVADA 89146-5148
PH. (702) 875-7350 FAX (702) 362-2597

novada CONSULTING ENGINEERS • PLANNERS • LAND SURVEYORS

STREET PLAN & PROFILE
 QUIET VALLEY STREET 14+00.00 TO 17+65.09
 PRARIE CREST STREET 10+00.00 TO 11+80.50

**ELKHORN / GRAND CANYON
 UNIT 3**

DRAWN BY: JR	9/29/03
DESIGNED BY:	
CHECKED BY:	9/29/03
K.C.	
PROJECT NO: 5897-3	SCALE: 1"=40' HORIZ. 1"=4' VERT.

EXPIRES 06-30-05

PROFESSIONAL ENGINEER-STATE OF NEW YORK

DANIEL J. HOOD
CIVIL

No. 128117

6-28-03

SHEET
S6
16 OF 31 SHEETS

DRAWING NO.
1074 4736-3

HTF# 03-39050

H: \5897\UNIT03\5897ST03.DWG

6030 RLn 66694

HTE# 03-39050