
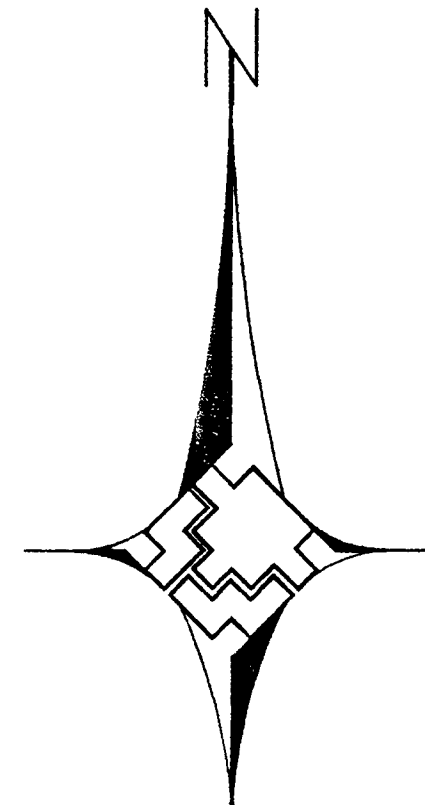


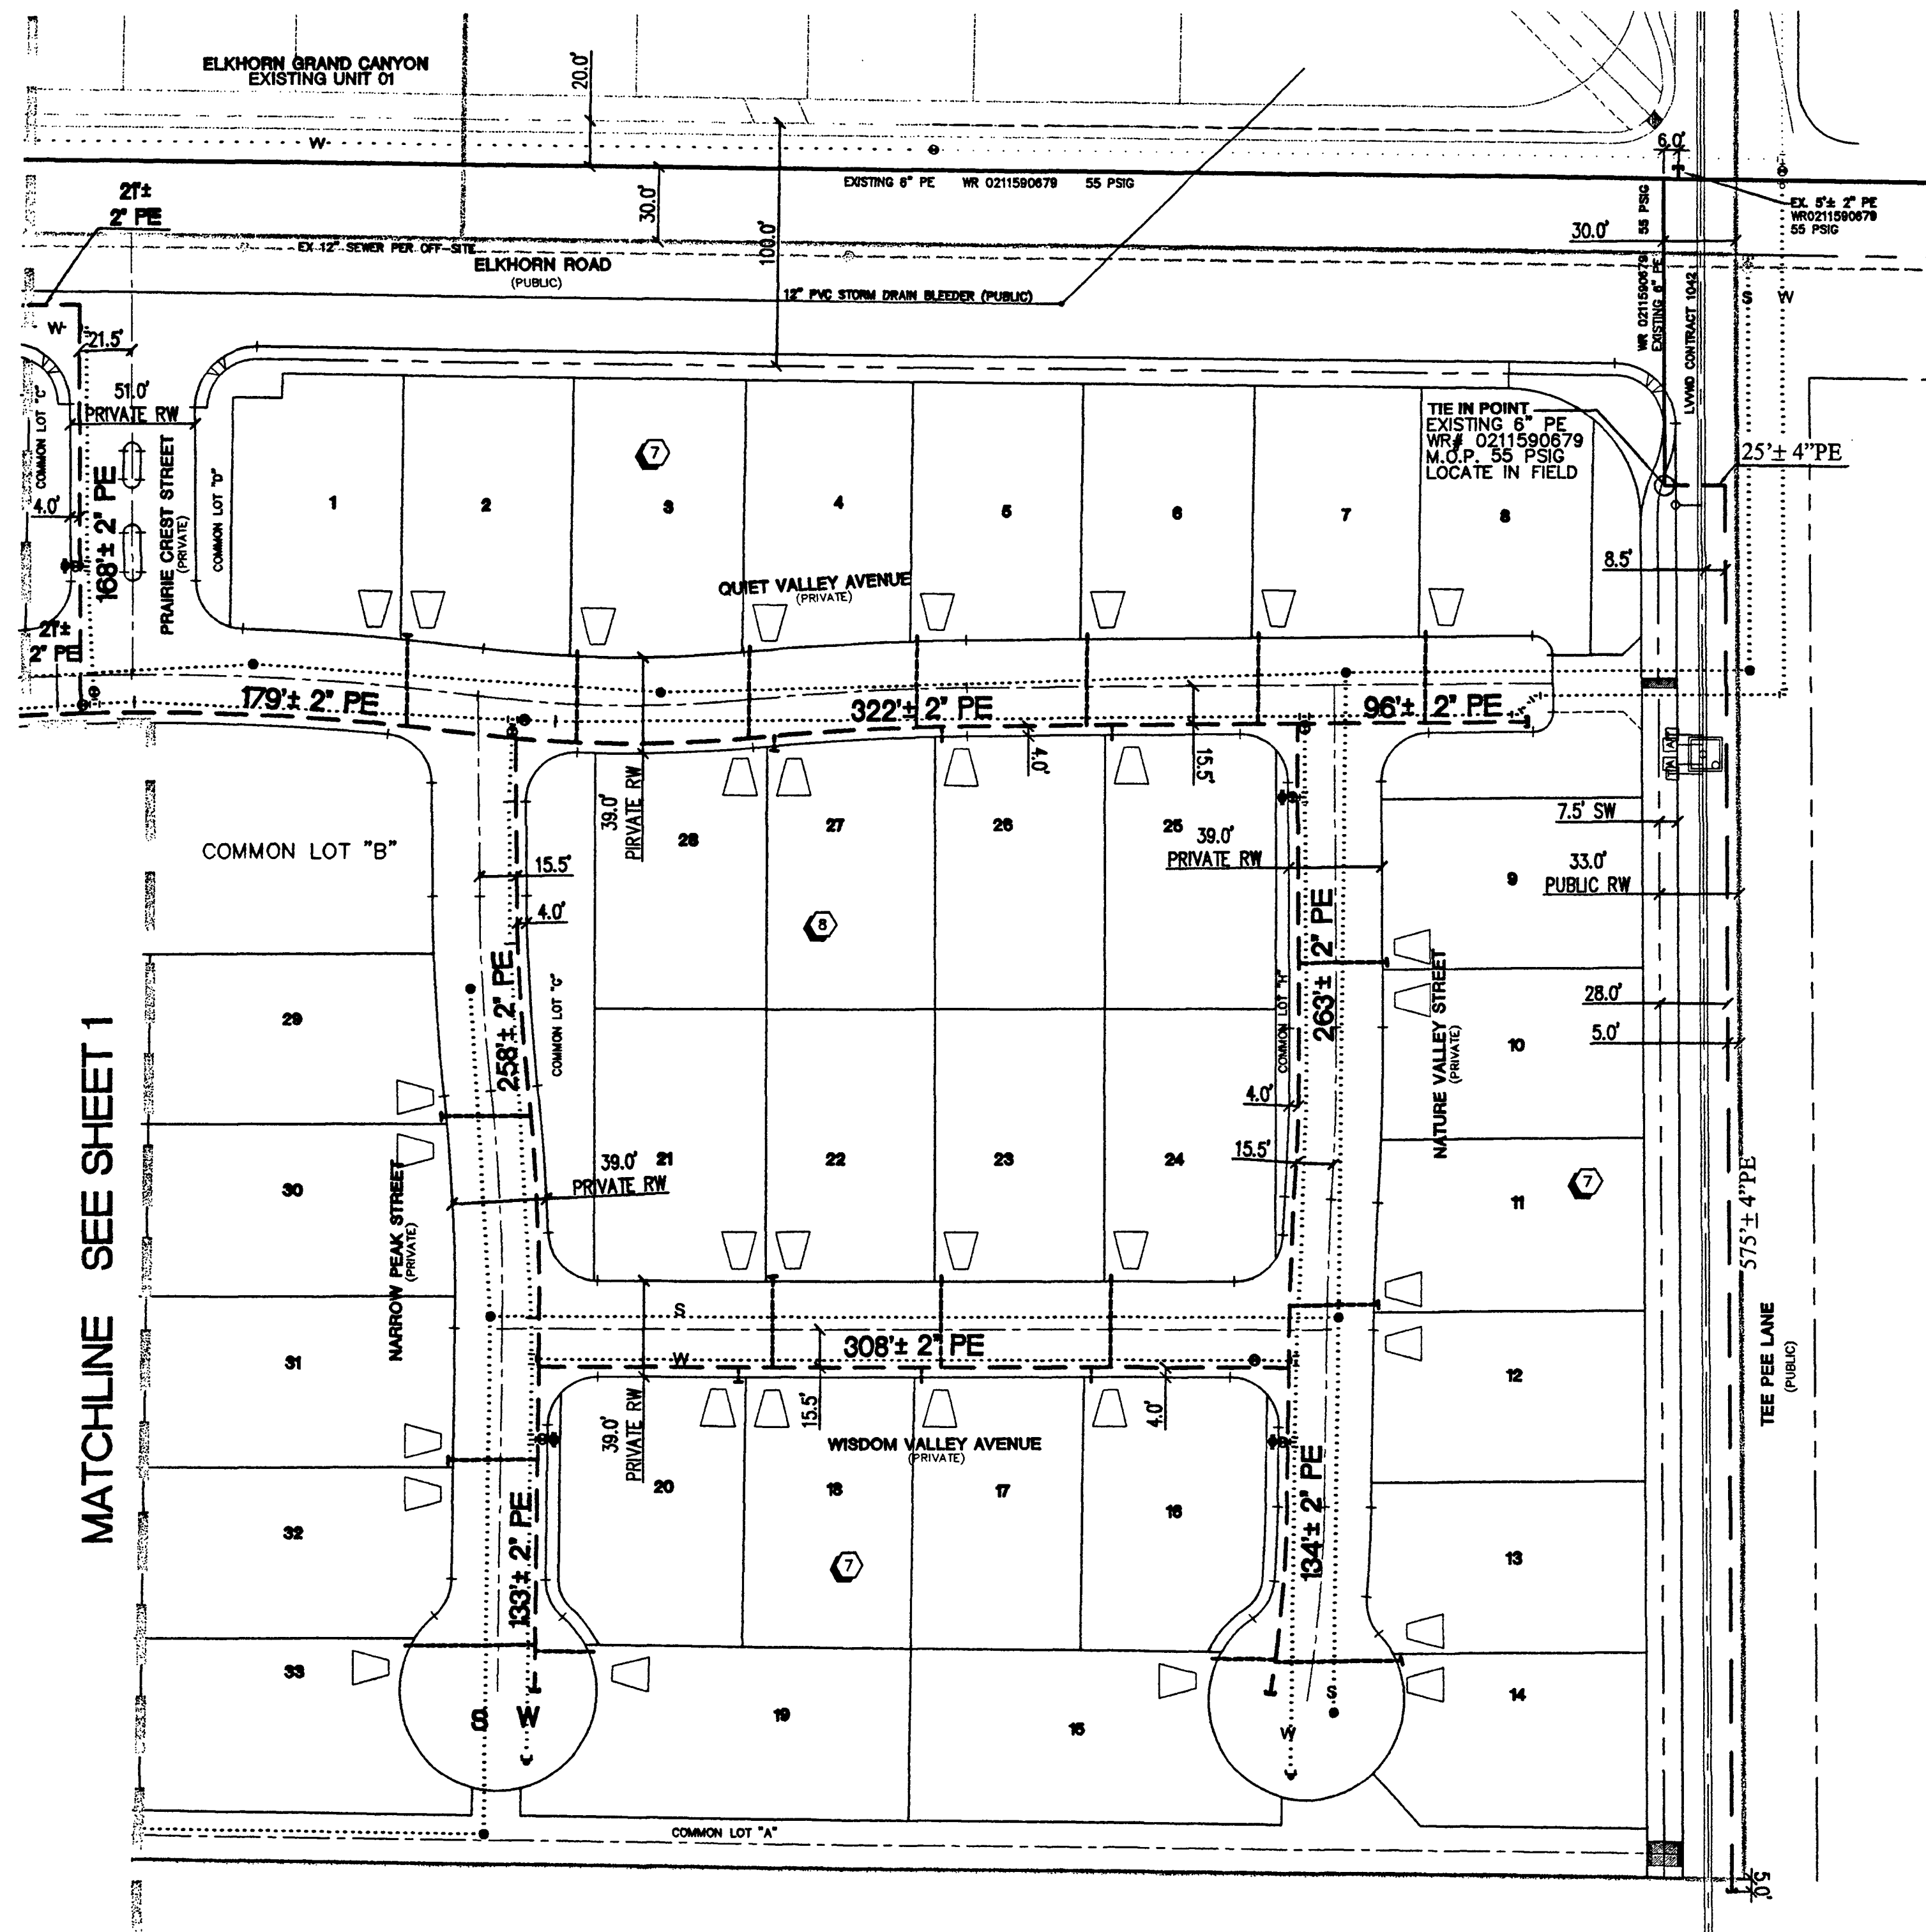

LEGEND

- EXISTING GAS MAIN
- PROPOSED GAS MAIN
- PROPOSED GAS LATERAL
- RIGHT-OF-WAY

DISCLAIMER NOTE
 UTILITY LOCATIONS SHOWN HEREON ARE APPROXIMATE ONLY. IT SHALL BE THE CONTRACTOR'S RESPONSIBILITY TO DETERMINE THE EXACT HORIZONTAL AND VERTICAL LOCATION OF ALL EXISTING UNDERGROUND AND OVERHEAD UTILITIES PRIOR TO COMMENCING CONSTRUCTION. NO REPRESENTATION IS MADE THAT ALL EXISTING UTILITIES ARE SHOWN HEREON. THE ENGINEER ASSUMES NO RESPONSIBILITY FOR UTILITIES NOT SHOWN OR UTILITIES NOT SHOWN IN THEIR PROPER LOCATION.

Avoid cutting underground utility lines. It's costly.
Call before you Dig
 1-800-227-2600

CUSTOMERS 66 CYCLE ROUTE AREA 1 LV 2

NO. DESCRIPTION BY DATE APPVD.				AS-BUILT DRAWING-PRESSURE TEST DATA PIPE DIA. _____ TEST MEDIUM _____ TEST METHOD _____ PIPE LENGTH _____ ☐ AIR ☐ GAUGE PIPE TYPE _____ ☐ NITROGEN ☐ CHART MIN. DURATION _____ ☐ WATER ☐ GAUGE/PRESS REC. SN# TEST PRES. (PSIG) _____ START _____ END _____ TIME _____ DATE _____ PERFORMED BY _____				VISUAL INSPECTION CERTIFICATION I HAVE VISUALLY INSPECTED ALL HEATED FUSIONS, SOLVENT CEMENT, MECHANICAL JOINTS, AND WELDS THAT I HAVE PERFORMED. NAME _____ DATE _____ AS-BUILT ACCEPTED BY _____ DATE _____ POSTED BY _____ DATE _____ POSTING QCD BY _____ DATE _____				CONSTRUCTION INSPECTOR _____ FOREMAN _____ REVIEWED BY _____ PERMIT INFORMATION LAS VEGAS TAX CODE 02-0125				ISOLATION AREA 31 LOCATION W. R. NO. 0307666675 TITLE NO. X579Y560 X582Y560				ENGINEER/TECHNICIAN A. HUDAK ACCOUNT REP. D. STEARNS PROJECT CONTACT BART MONROE SHEET NO. 2 OF 2 DWN. BY TVH SCALE 1"=50' CHKD. BY APPVD. BY ELKHORN / GRAND CANYON UNIT 3 QUIET VALLEY AVE.			
REVISIONS				SEE SHEET ONE				PROPERTY UNITS UNIT NO. UNIT TYPE INSTL. RET. INSTL. RET. PROPOSED COMPLETED				TITLE											



107Y4736-3-SWLG