

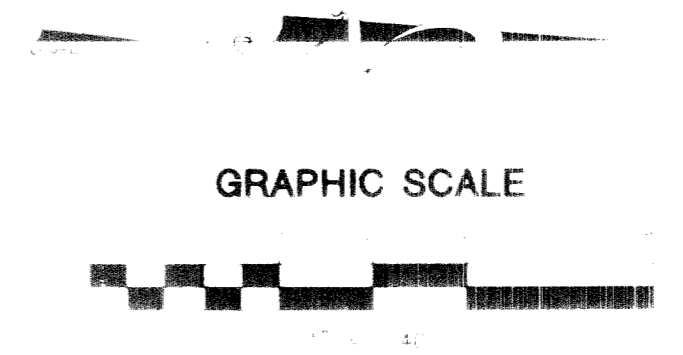
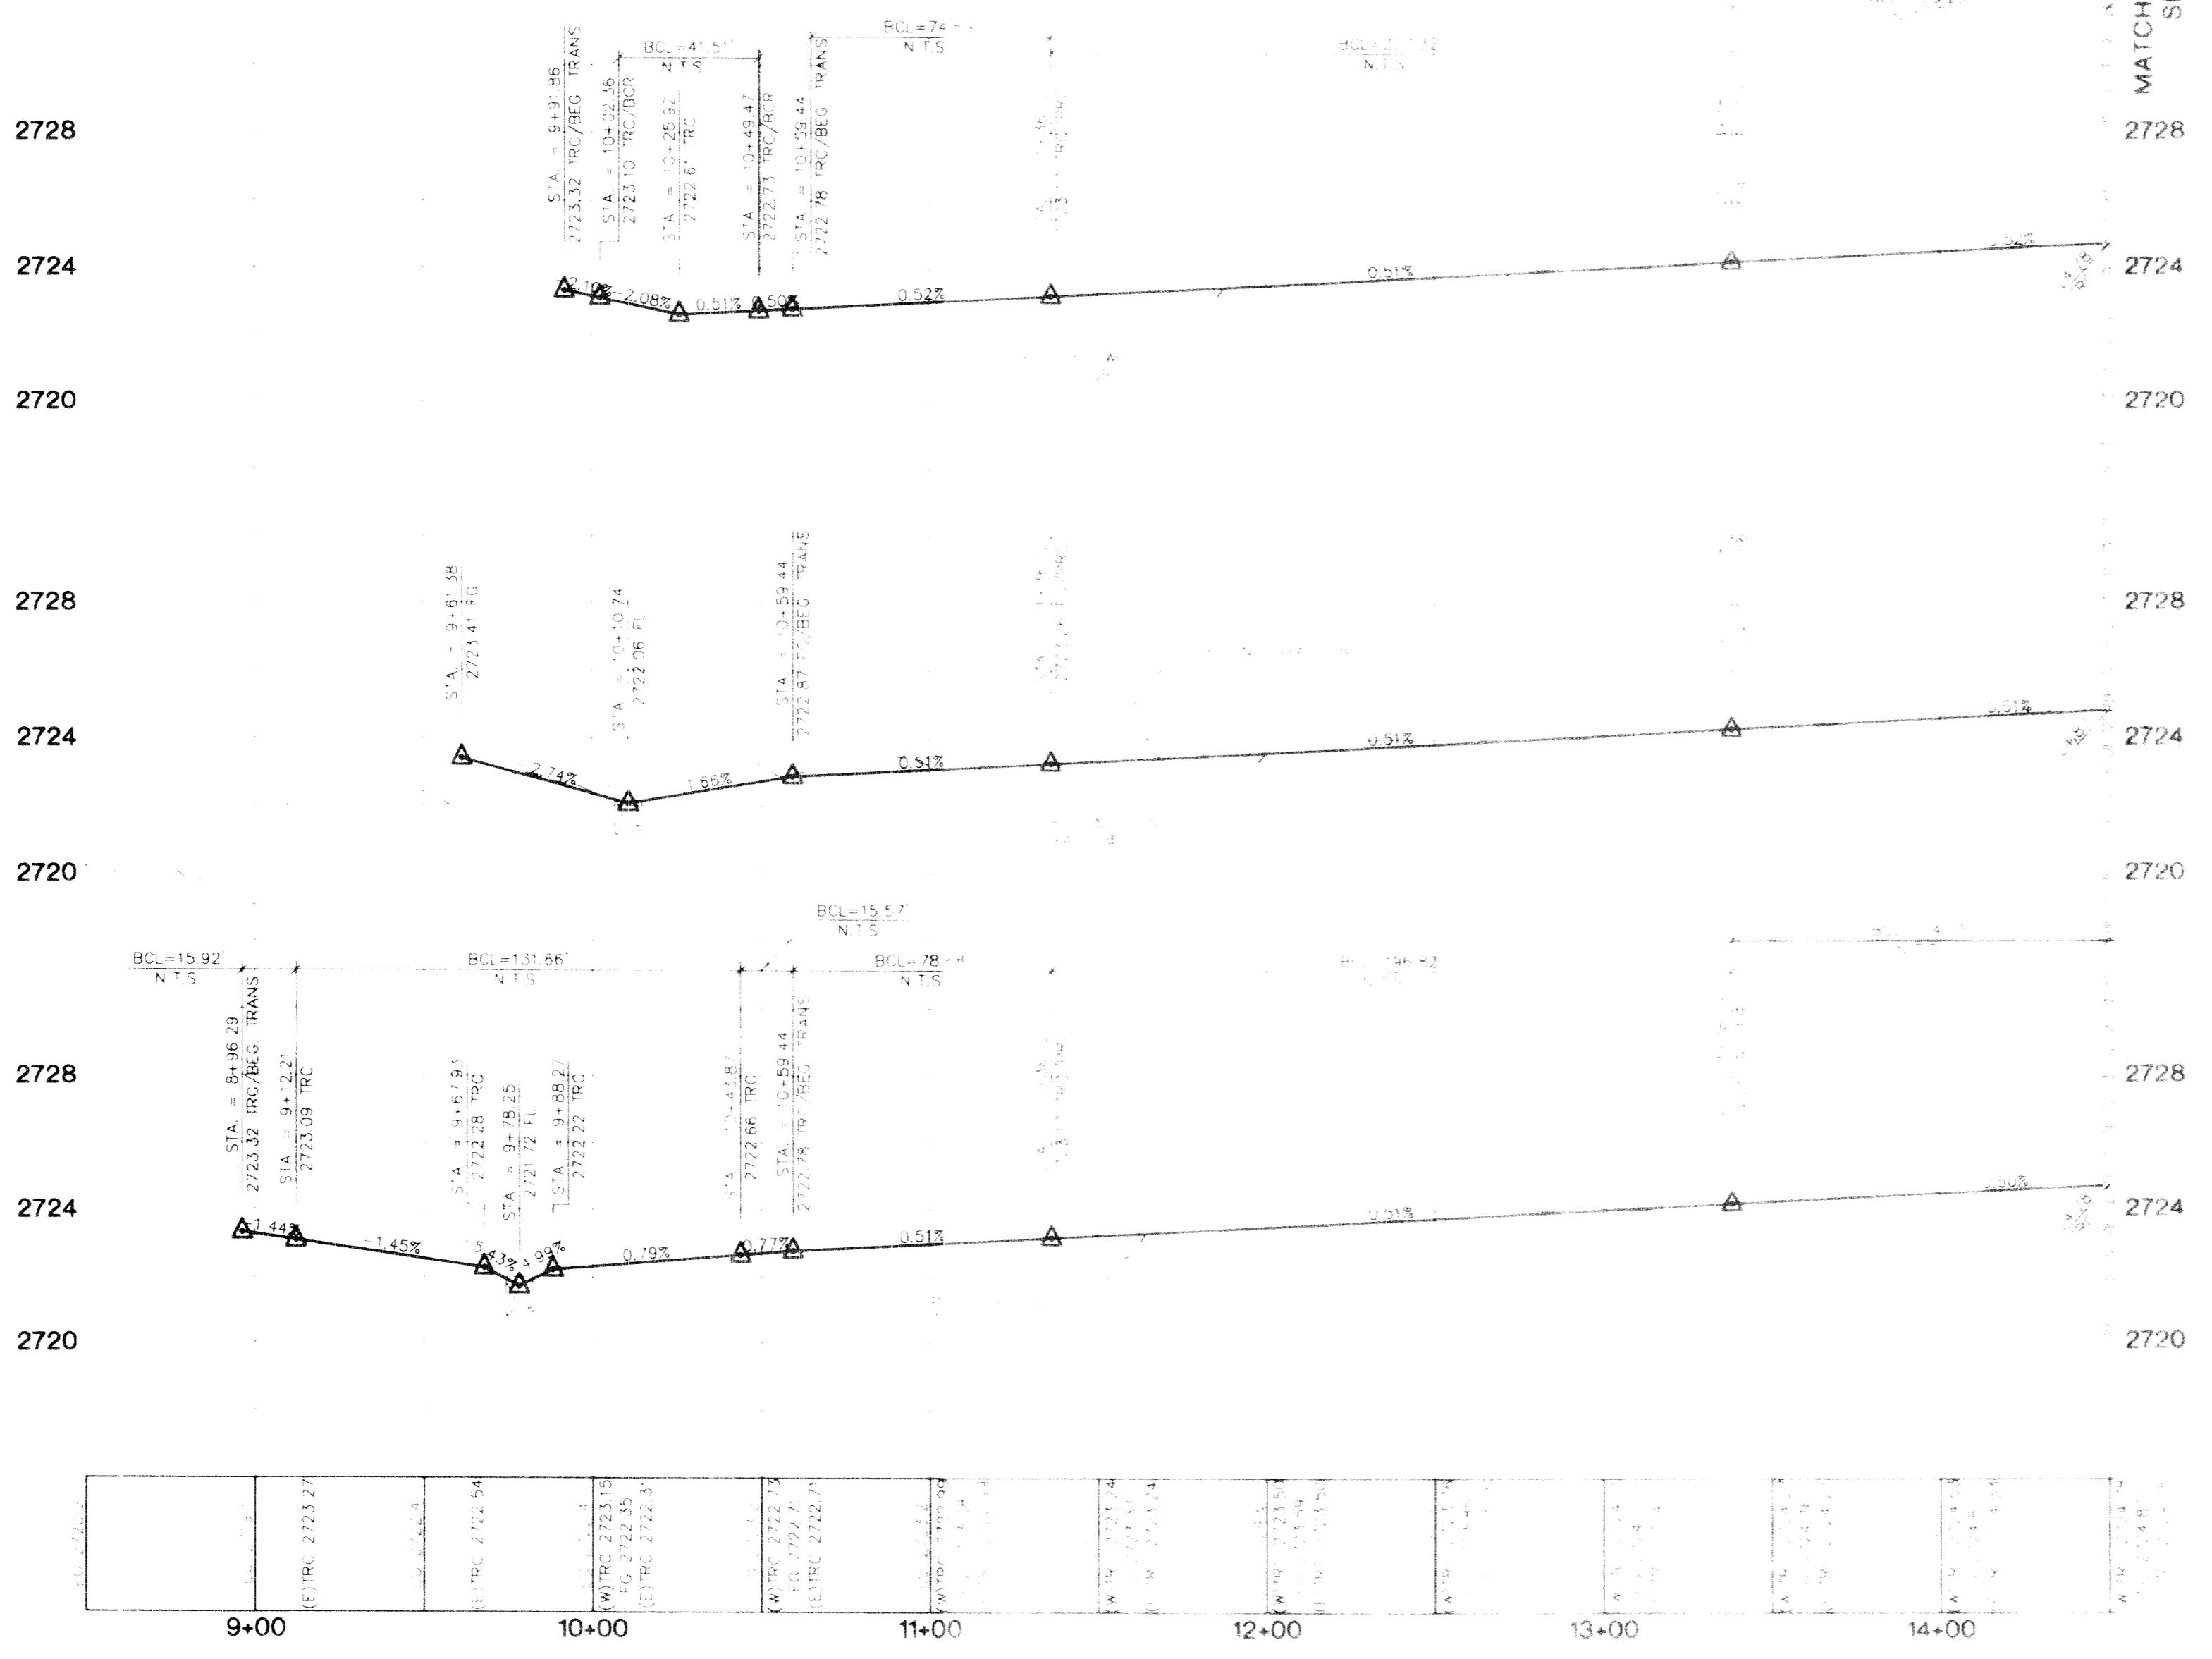
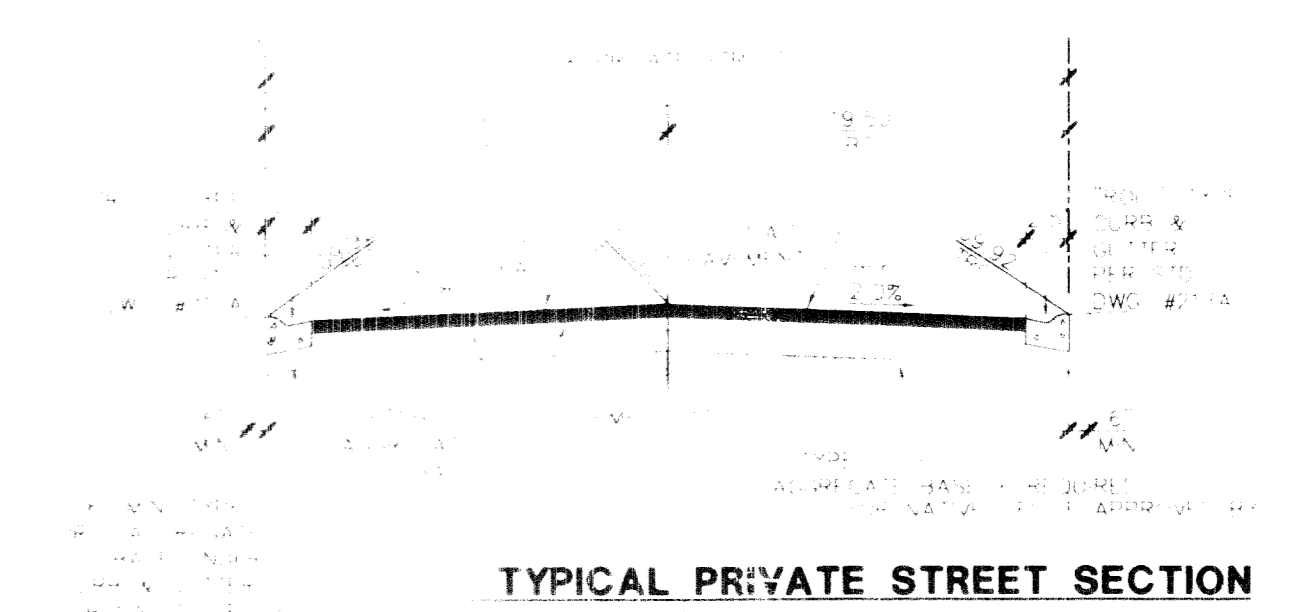


GENTLE VALLEY STREET

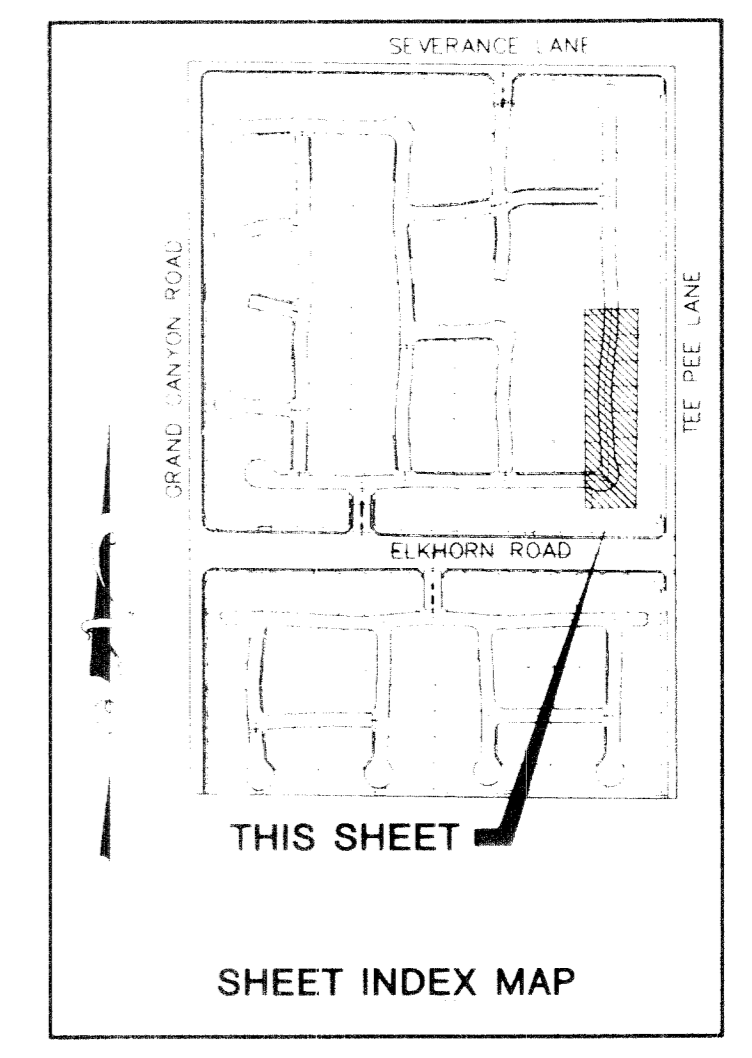

BACK OF CURB CURVE TABLE

CURVE	LENGTH	RADIUS	TANGENT	DELTA
0.3	72.09	919.43	16.16	179.31°
0.4	64.97	919.31	12.00	170.58°
0.5	71.37	730.50	15.71	173.61°
0.6	71.03	730.50	15.34	173.61°
0.7	48.86	730.50	4.14	174.91°
0.8	22.43	769.50	11.31	141.37°
0.9	36.25	769.50	19.14	151.11°
1.0	15.57	50.00	7.91	244.14°
1.1	55.60	50.00	11.11	154.18°
1.2	20.34	50.00	10.11	218.13°
1.3	55.72	50.00	11.11	154.18°
1.4	16.90	50.00	8.11	169.10°
1.4	17.67	30.00	9.11	133.10°
1.5	29.54	50.00	16.39	162.41°
1.6	55.07	730.50	21.50	174.09°
1.7	29.33	730.50	14.81	174.09°
1.8	40.97	769.50	20.44	173.11°
1.9	70.23	769.50	16.34	171.51°
2.0	70.22	769.50	15.71	171.41°
2.1	26.10	769.50	11.31	176.31°
2.2	44.52	880.27	22.21	153.10°
2.3	70.16	880.36	15.10	153.10°

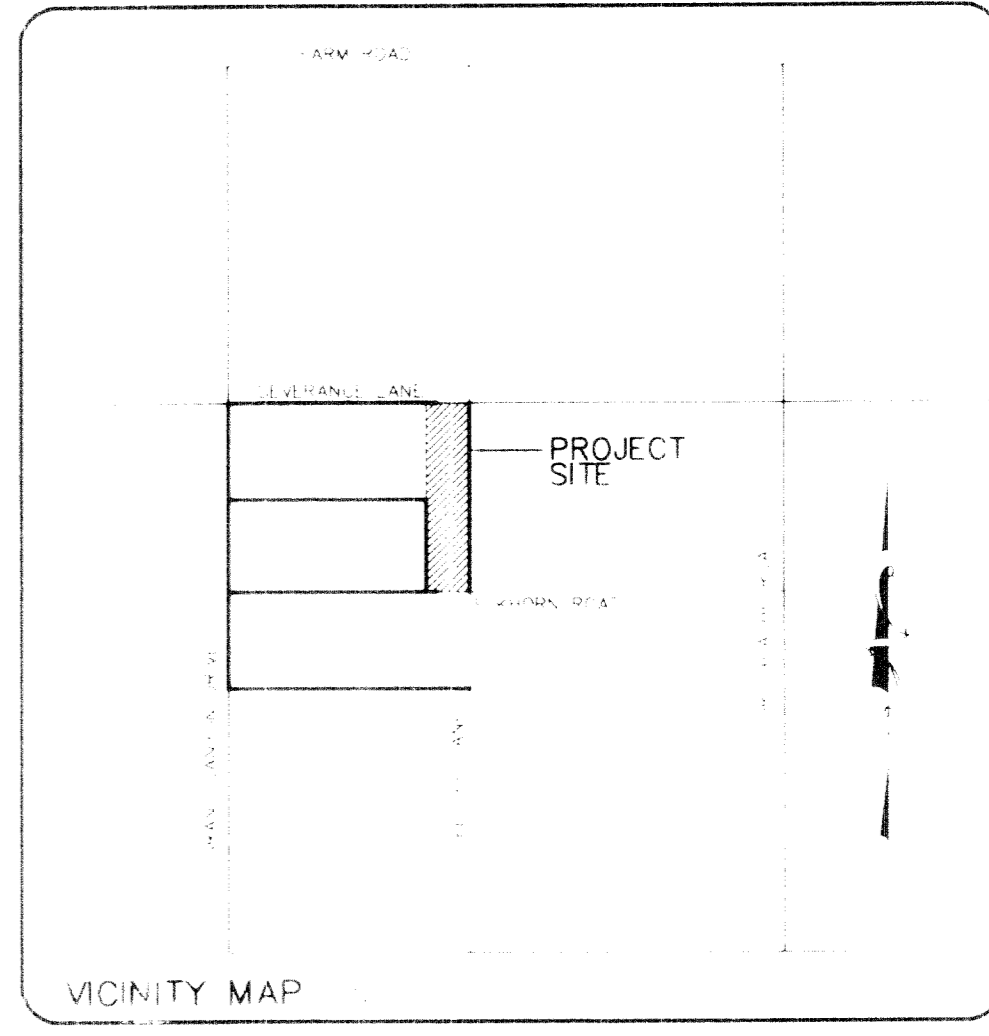

Avoid cutting underground utility lines. It's costly.

Call before you Dig

1-800-227-2800

Avoid overhead power line contact. It's costly.

Call before you Overhead

1-702-593-6111

Call before you Undergrnd

1-800-488-1234

BENCHMARK:
 PROJECT DATUM: NORTH AMERICAN VERTICAL DATUM OF 1988 (NAVD88)
 PROJECT BENCHMARK: CITY OF LAS VEGAS BENCHMARK 9LV9D1RC4
 NAVD88 ELEVATION: 845.7881 METERS (2774.86 FEET)
 1/4" x 1/4" PLATE IN CONCRETE CYLINDER SW CORNER OF
 ARM AND GRAND CANYON
 LOCATION = TLV BM 9LV9D1RC4 + 20 = PROJECT ELEVATIONS

BASIS OF BEARING:
 THE BASIS OF BEARINGS FOR THIS PROJECT IS NORTH 0°06'46" WEST BEING
 THE WEST LINE OF THE SOUTHWEST QUARTER (SW 1/4) OF THE SOUTHEAST
 QUARTER (SE 1/4) OF SECTION 18, TOWNSHIP 19 SOUTH, RANGE 60 EAST, M.D.M.
 CLARK COUNTY, NEVADA, AS SHOWN ON A RECORD OF SURVEY ON FILE IN THE
 CLARK COUNTY, NEVADA, RECORDERS' OFFICE, IN FILE #14 AT PAGE 57

PERMA-BILT HOMES
 CITY OF LAS VEGAS, NEVADA
 7700 PALMWOOD DRIVE, SUITE 114
 LAS VEGAS, NEVADA 89149
 (702) 735-1111

STREET PLANS AND PROFILES
GENTLE VALLEY STREET
STA. 9+61.38 TO 14+50.00
ELKHORN / GRAND CANYON
UNIT 4

DATE	12/22/2011
BY	DRYDEN
CHECKED BY	DRYDEN
SCALE	AS SHOWN
PROJECT NO.	128111010101
DRAWN BY	DRYDEN
DATE	12/22/2011

PROFESSIONAL ENGINEER - STATE OF NEVADA
DRYDEN
 CIVIL
 128111010101

ST5
 15 OF 22 SHEETS
 15-74786-4