
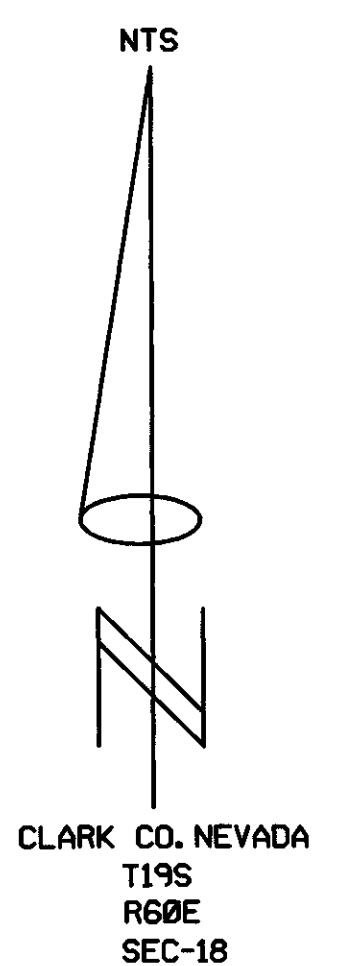


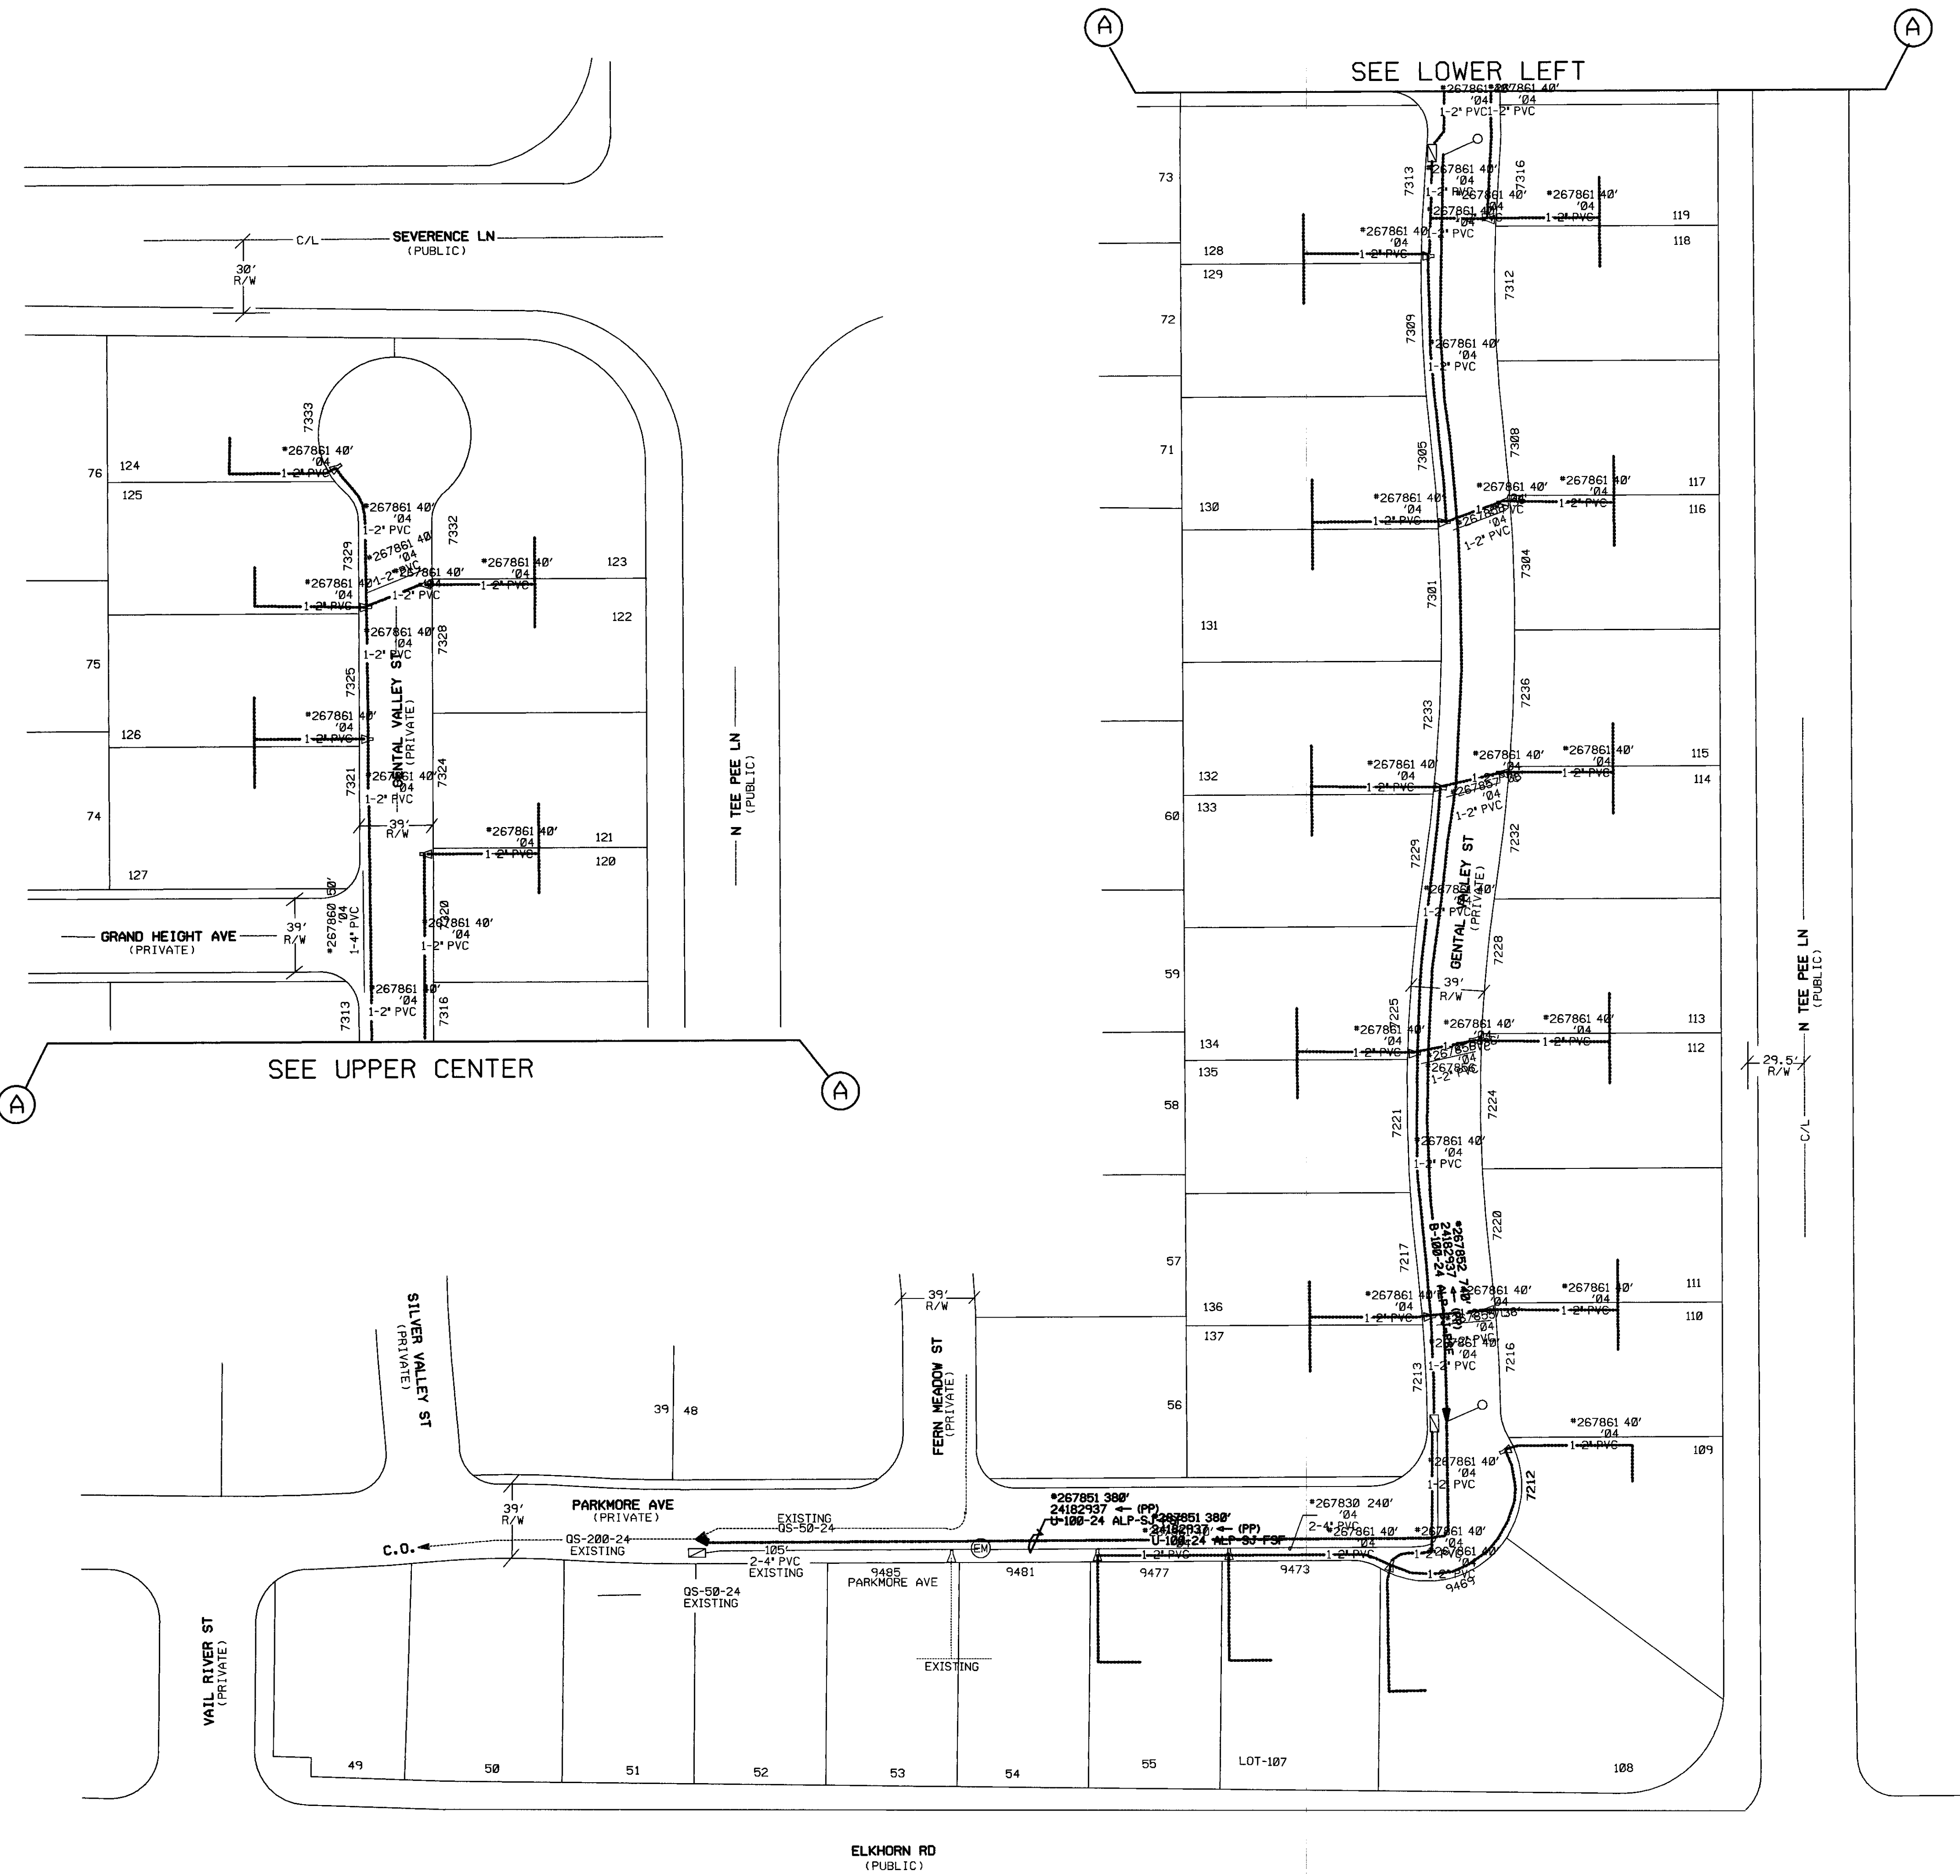

T & S DRAWING	
LINEAL TRENCH FEET =	1,220' +/-
PULL BOXES PLACED =	2
APPROVALS:	
SPRINT ENGINEER	DATE
<i>[Signature]</i>	7/21/04
CITY OF LAS VEGAS	DATE

Title: ELKHORN - GRAND CANYON	Revision/Tracecode: T19S / Tx-125	Exchanges: LAS VEGAS	Maps: Q105A3	Engineer: MIKE EMERSON	Work Order: 2482937
Location: ELKHORN RD and TEE PEE LANE	Manager: THOMPSON	City: NORTH-5	Scale: No Scale	Phone: 244-7907	NO Create: 05/21/2004
					Print Date: 07/08/2004
					Sheets: 2
					Of: 2

107Y4736-4-SPR