


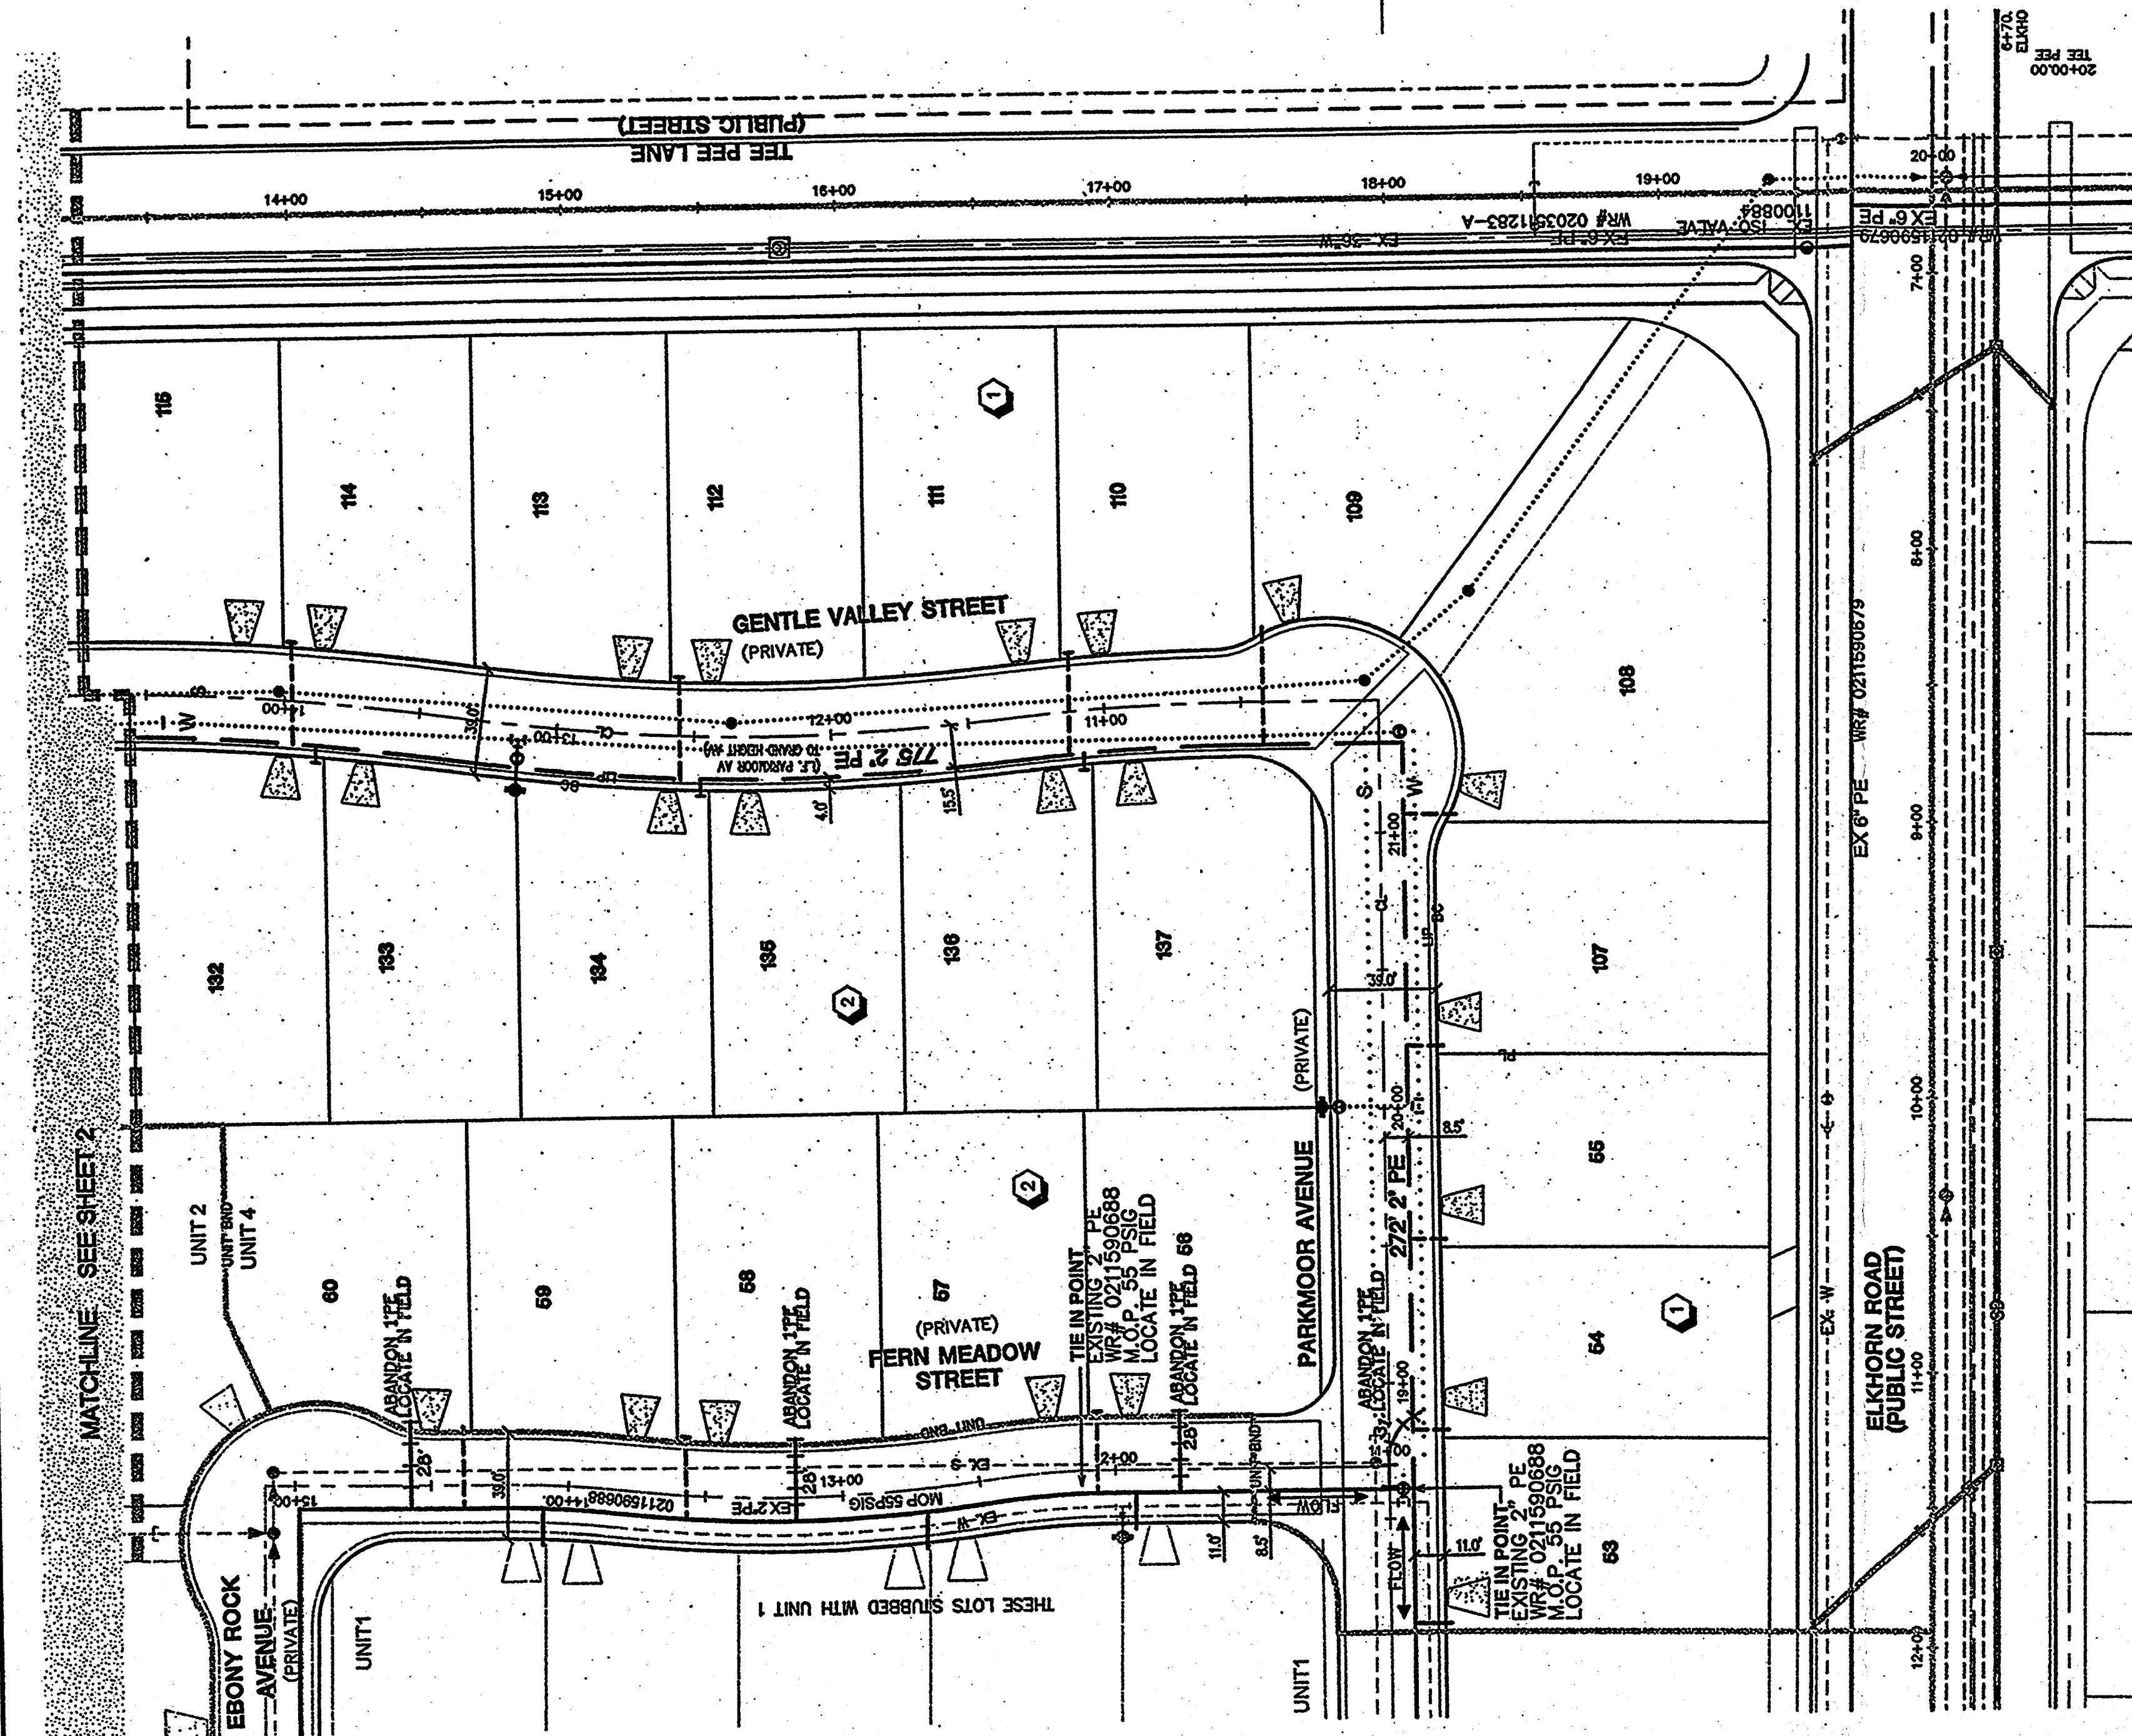


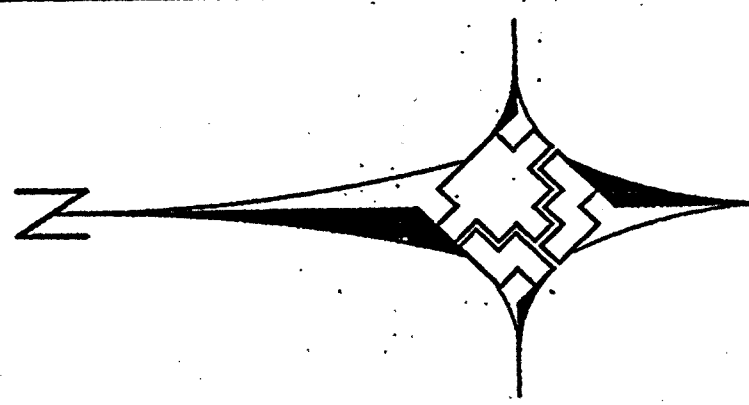

- LEGEND**
- EXISTING GAS MAIN
 - PROPOSED GAS MAIN
 - PROPOSED GAS LATERAL
 - R/W- RIGHT-OF-WAY
 - PROPOSED SEWER
 - PROPOSED WATER

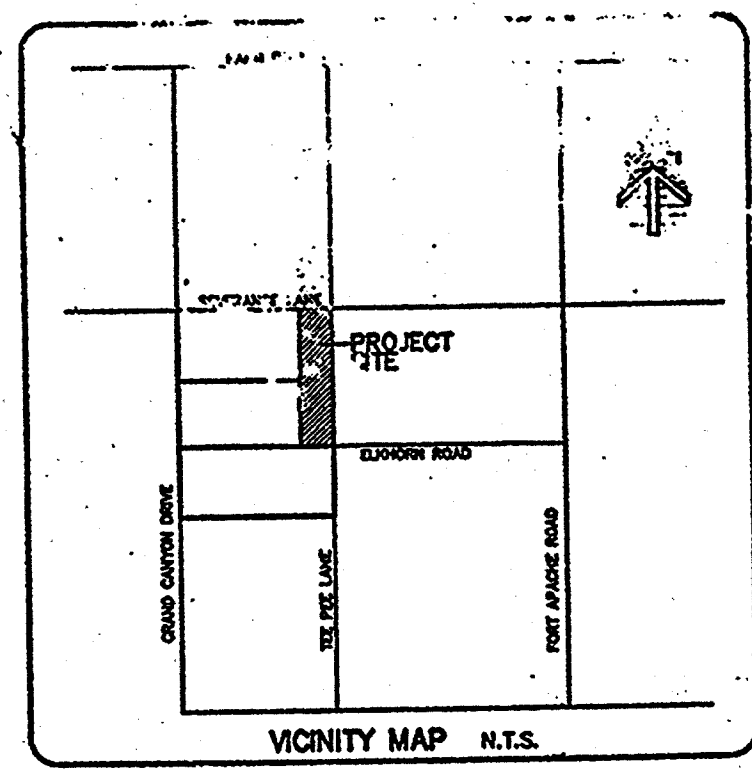

- CONSTRUCTION NOTES**
- SUGGESTED GAS LOCATIONS ARE TO CLEAR SUBSTRUCTURES. LOCATE IN FIELD.
 - ALL PIPELINE CONSTRUCTION SHALL CONFORM TO APPLICABLE JURISDICTION SPECIFICATIONS.
 - DO NOT SCALE THIS DRAWING.
 - SERVICE(S) TO BE 1" PE UNLESS OTHERWISE NOTED.
 - GAS MAINS SHALL BE PURGED PER THE OPERATIONS MANUAL.
 - PERMITS REQUIRED: CITY OF LAS VEGAS

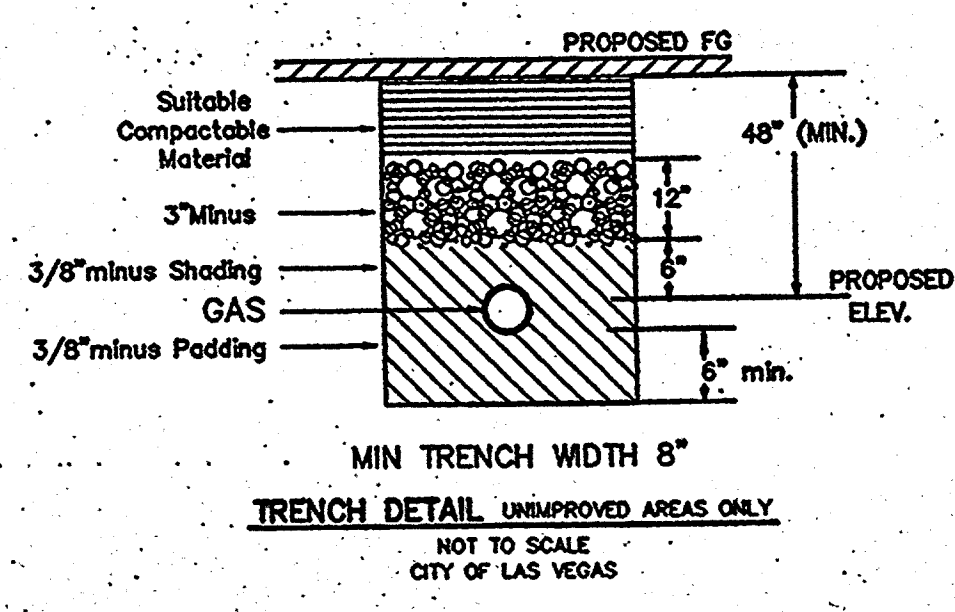

DISCLAIMER NOTE

UTILITY LOCATIONS SHOWN HEREON ARE APPROXIMATE ONLY. IT SHALL BE THE CONTRACTOR'S RESPONSIBILITY TO DETERMINE THE EXACT HORIZONTAL AND VERTICAL LOCATION OF ALL EXISTING UNDERGROUND AND OVERHEAD UTILITIES PRIOR TO COMMENCING CONSTRUCTION. NO REPRESENTATION IS MADE THAT ALL EXISTING UTILITIES ARE SHOWN HEREON. THE ENGINEER ASSUMES NO RESPONSIBILITY FOR UTILITIES NOT SHOWN OR UTILITIES NOT SHOWN IN THEIR PROPER LOCATION.

Purge Plan was completed in accordance with the Operations Manual Guidelines by:

NAME _____ DATE _____

Call before you Dig
1-800-227-2600

ABANDON FOOTAGE SHOWN IS TAKEN DIRECTLY FROM WR# 0211590688 AND WR# 0303629392 AND DOES NOT REFLECT COMPUTER CALCULATIONS AND DRAFTING.

		3760102 2"PE 1637'		3800101 1"PE 572'		142'			
		UNIT NO.		UNIT TYPE		PROPERTY UNITS			
REVISIONS		INSTL.		RET.		INSTL.		RET.	
NO.		DESCRIPTION		BY		DATE		APPROV.	
AS-BUILT DRAWING-PRESSURE TEST DATA		TEST MEDIUM		TEST METHOD		TEST PRESS. (PSIG)		TEST DATE	
PIPE DIA.		PIPE LENGTH		PIPE TYPE		MIN. DURATION		PERFORMED BY	
TEST MEDIUM		TEST METHOD		TEST PRESS. (PSIG)		TEST DATE		PERFORMED BY	
VISUAL INSPECTION CERTIFICATION		NAME		DATE		AS-BUILT ACCEPTED BY		DATE	
CONSTRUCTION		INSPECTOR		FOREMAN		REVIEWED BY		PERMIT INFORMATION	
ISOLATION AREA		W.R. NO.		ENGINEER/TECHNICIAN HUDAK, A.		PHONE 365-2224		ACCOUNT REP. STEARNS, D. PHONE 365-2116	
31		0401228207		PROJECT CONTACT DAVE DURANT		702 898-9100		SHEET NO. 1 OF 2 SCALE 1" = 40' DATE 02-13-04	
LOCATION		TILE NO.		DWN. BY		CHKD. BY		APPROV. BY	
X582Y562		X582Y560		TITLE		ELKHORN / GRAND CANYON UNIT 4		GENTLE VALLEY ST.	
02-0125		02-0125		TAX CODE		02-0125		1074736-4-SW/G 5897-004	

APPROVALS

[Signature] 4/12/04
DATE

ELKHORN / GRAND CANYON - UNIT 4
688 S
MAR - 9 2004