




AHEY ROAD (PUBLIC)
SEE SHEET NO. C8

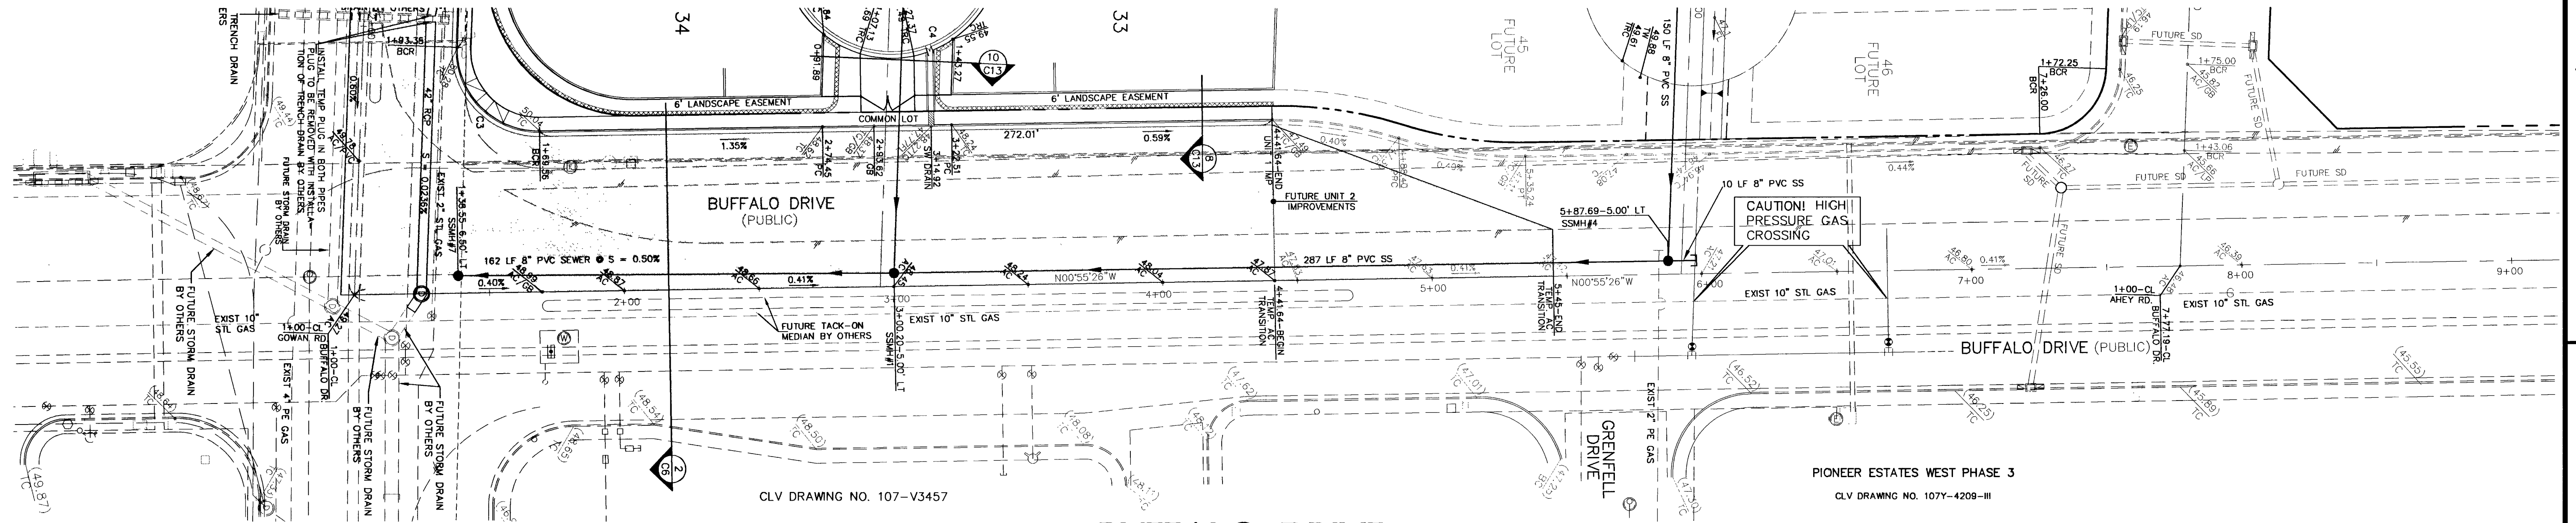

HOR. SCALE: 1" = 30'

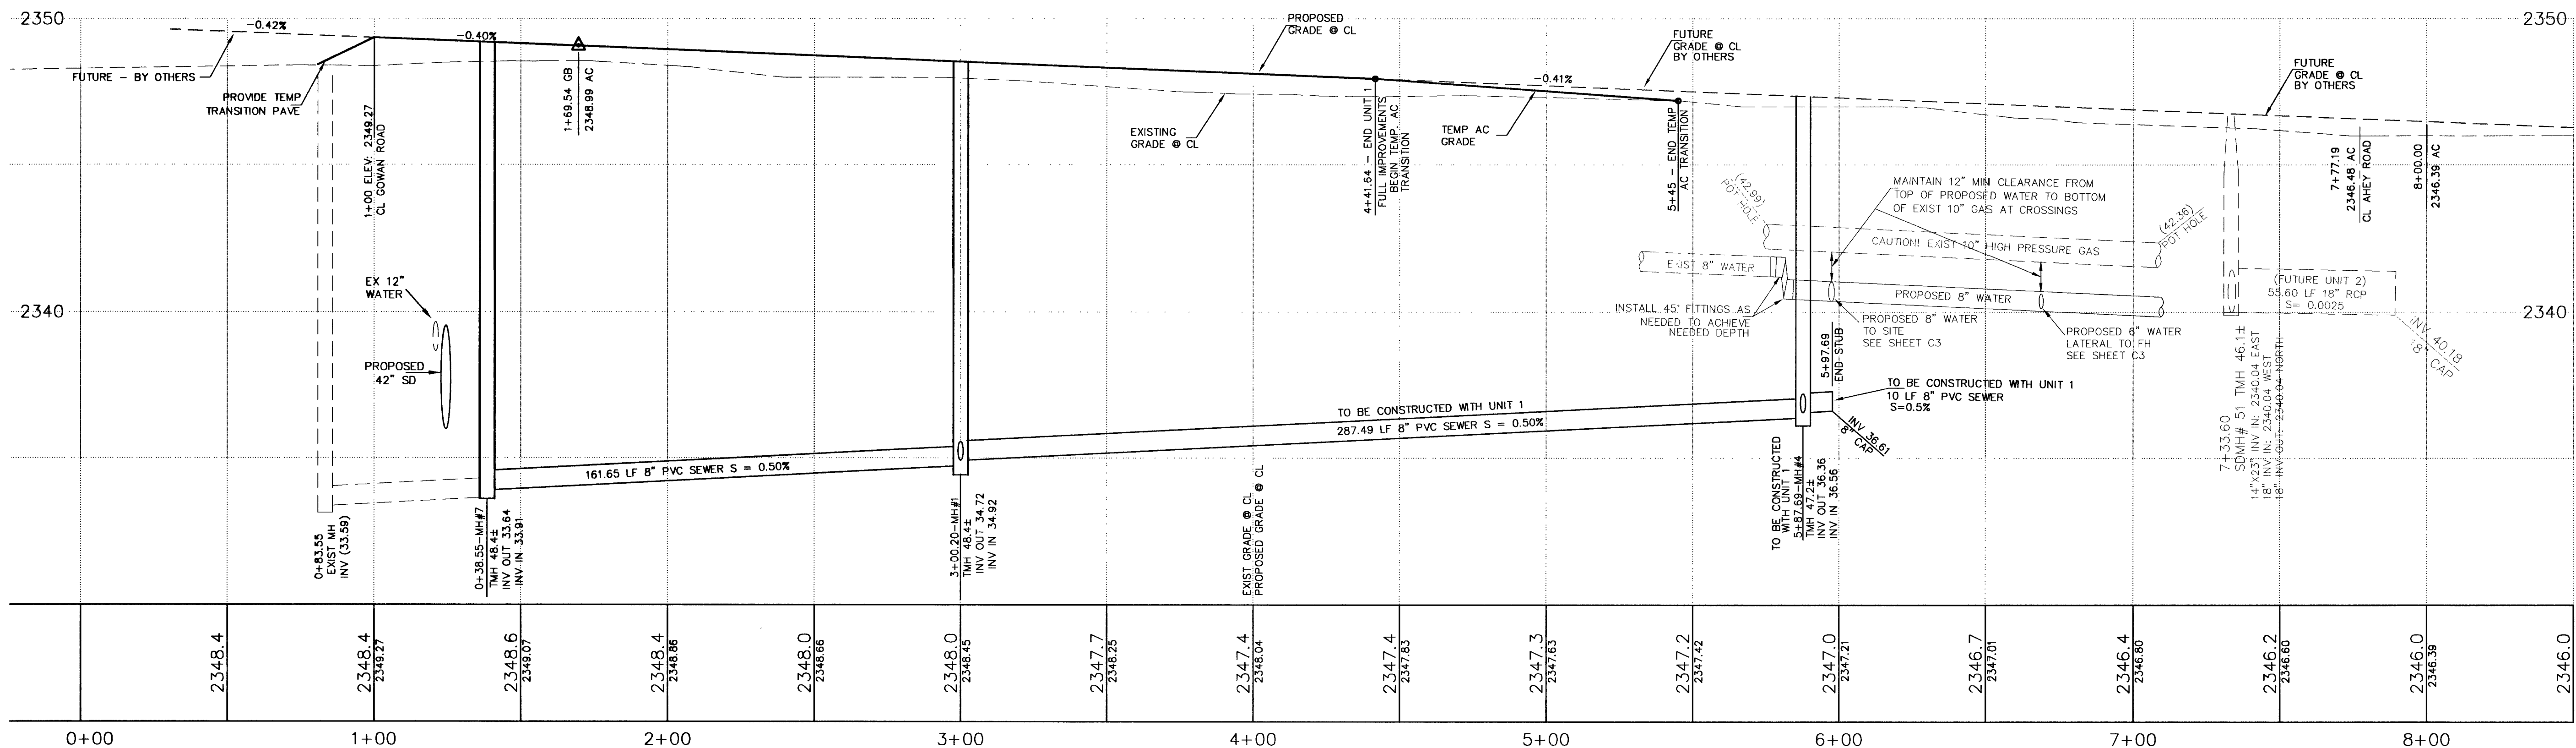

HOR. SCALE: 1" = 30'
VERT. SCALE: 1" = 3'

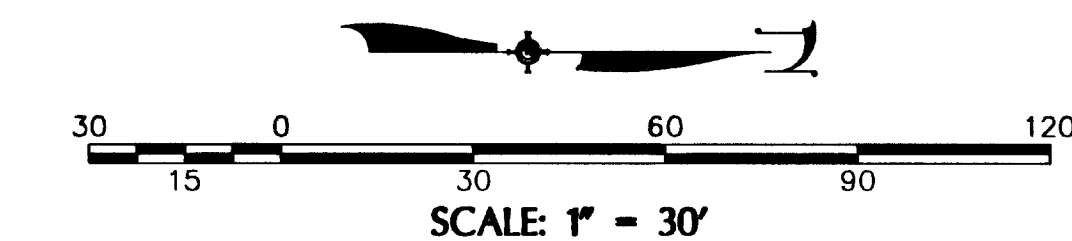


LINE	LENGTH	BEARING
L1	2.00	S01°55'34"W
L2	5.73	S01°55'34"W
L3	5.73	N01°55'34"E

CURVE TABLE - BACK OF CURB					
CURVE	LENGTH	RADIUS	TANGENT	DELTA	
C1	31.42	2.00	20.00	90°00'00"	
C2	31.42	20.00	20.00	90°00'00"	
C3	48.62	40.50	37.50	92°31'00"	
C4	193.97	40.50	37.50	27°24'00"	
C5	7.07	4.50	4.50	90°00'00"	
C6	7.07	4.50	4.50	90°00'00"	
C7	7.07	4.50	4.50	90°00'00"	
C8	7.07	4.50	4.50	90°00'00"	
C9	7.07	4.50	4.50	90°00'00"	
C10	7.07	4.50	4.50	90°00'00"	
C11	7.07	4.50	4.50	90°00'00"	
C12	7.07	4.50	4.50	90°00'00"	
C13	89.76	58.00	56.15	92°57'18"	
C14	95.72	58.00	62.12	92°57'18"	
C15	32.45	20.00	21.06	92°57'18"	
C16	30.43	20.00	19.03	87°09'51"	
C17	31.42	20.00	20.00	90°00'00"	
C18	31.42	20.00	20.00	90°00'00"	
C19	89.76	58.00	56.15	87°09'51"	
C20	30.43	20.00	19.03	87°09'51"	
C21	26.60	25.00	10.92	47°21'15"	
C22	26.60	25.00	10.92	47°21'15"	
C23	112.00	49.50	212.82	158°27'13"	

#BLV00 10W4 - CLARK COUNTY, NEVADA
RIVET & PLATE IN TOP OF CURB AT THE SE
CORNER OF BUFFALO AND GOWAN
715.8646 METERS
(NAVD 88)
2348.63 FEET

SOUTH 88°04'26" EAST, BEING THE BEARING OF THE SOUTH LINE OF THE SOUTHEAST QUARTER (SE 1/4) OF THE NORTHEAST QUARTER (NE 1/4) OF SECTION 9, TOWNSHIP 20 SOUTH, RANGE 60 EAST, M.D.M., CITY OF LAS VEGAS, CLARK COUNTY, NEVADA, AS SHOWN BY MAP THEREOF ON FILE IN BOOK 76, PAGE 64 OF PLATS IN THE CLARK COUNTY RECORDER'S OFFICE, CLARK COUNTY, NEVADA.

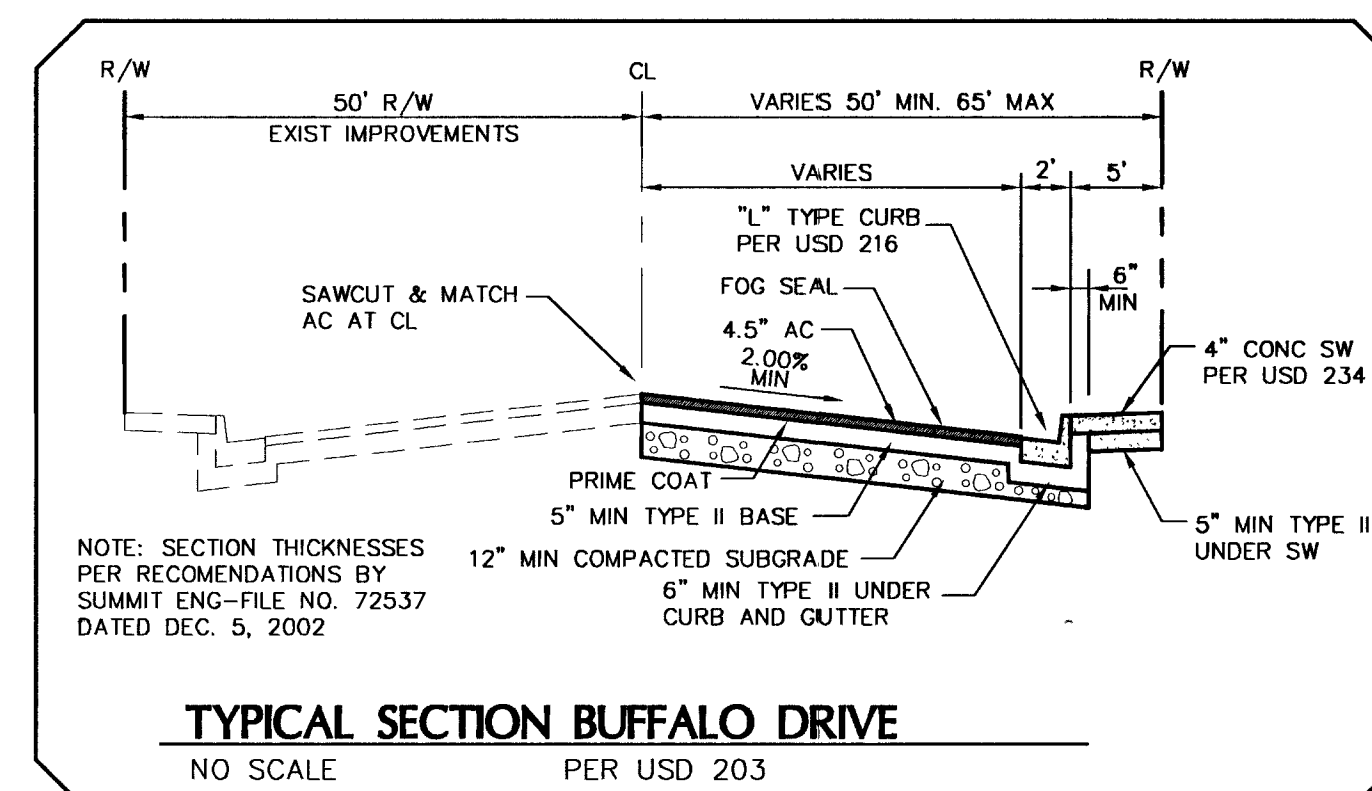

UTILITY LOCATIONS SHOWN HEREON ARE APPROXIMATE ONLY. IT SHALL BE THE CONTRACTOR'S RESPONSIBILITY TO DETERMINE THE EXACT HORIZONTAL AND VERTICAL LOCATION OF ALL EXISTING UNDERGROUND UTILITIES PRIOR TO COMMENCING CONSTRUCTION. NO REPRESENTATION IS MADE THAT ALL EXISTING UTILITIES ARE SHOWN HEREON. THE ENGINEER ASSUMES NO RESPONSIBILITY FOR UTILITIES NOT SHOWN OR UTILITIES NOT SHOWN IN THEIR PROPER LOCATION.

Avoid cutting underground utility lines. It's costly.
Call before you Dig
1-800-227-2600
UNDERGROUND SERVICE (USA)

AVOID HITTING OVERHEAD
POWER LINES. IT'S COSTLY

CALL BEFORE
YOU DO
OVERHEAD

CALL 1-702-593-6111



SUMMIT[®]
ENGINEERING
CORPORATION

1421 E. SUNSET ROAD, SUITE 17 LAS VEGAS, NEVADA 89119
PHONE: (702) 252-3236 FAX: (702) 252-3247

DEVELOPER
NEVADA HOMES GROUP INC.
6985 W. SAHARA, SUITE 201
LAS VEGAS, NV. 89117
PHONE: (702) 220-6200
FAX: FAX (702) 257-7715

DESIGNED: A.P.H.	CHECKED: K.K.		HOR. 1"=30'	SCALE	VER. 1"=3'	DATE: 9/12/02

DAY DAWN ESTATES-1
BUFFALO DRIVE PLAN/PROFILE
NEVADA HOMES GROUP INC.
LAS VEGAS **CLARK COUNTY** **NEVADA**

[illegible]

ANDREW J
HUSTAD
Exp. 6-30-03
CIVIL
12503

7-7-03

SHEET
C7

7 OF 13 SHEETS

DRAWING NO

10744748-1