
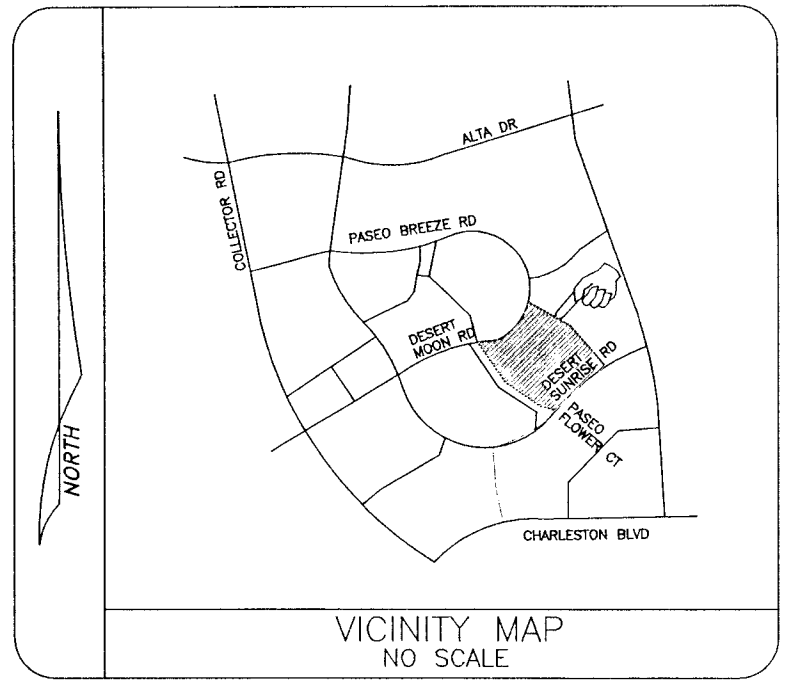
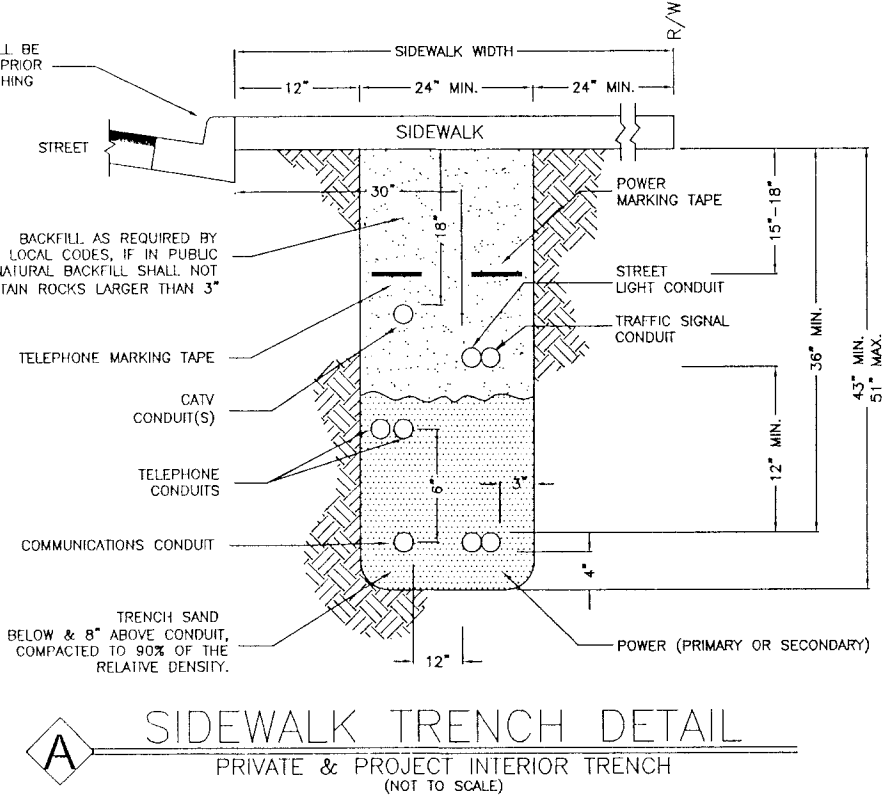
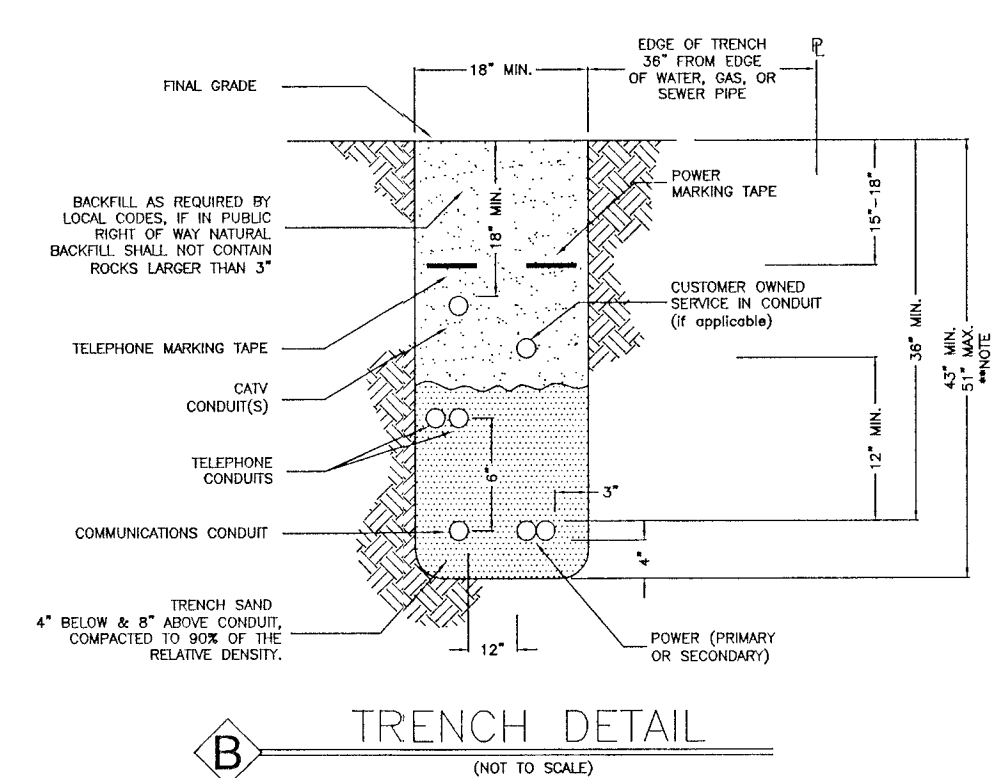


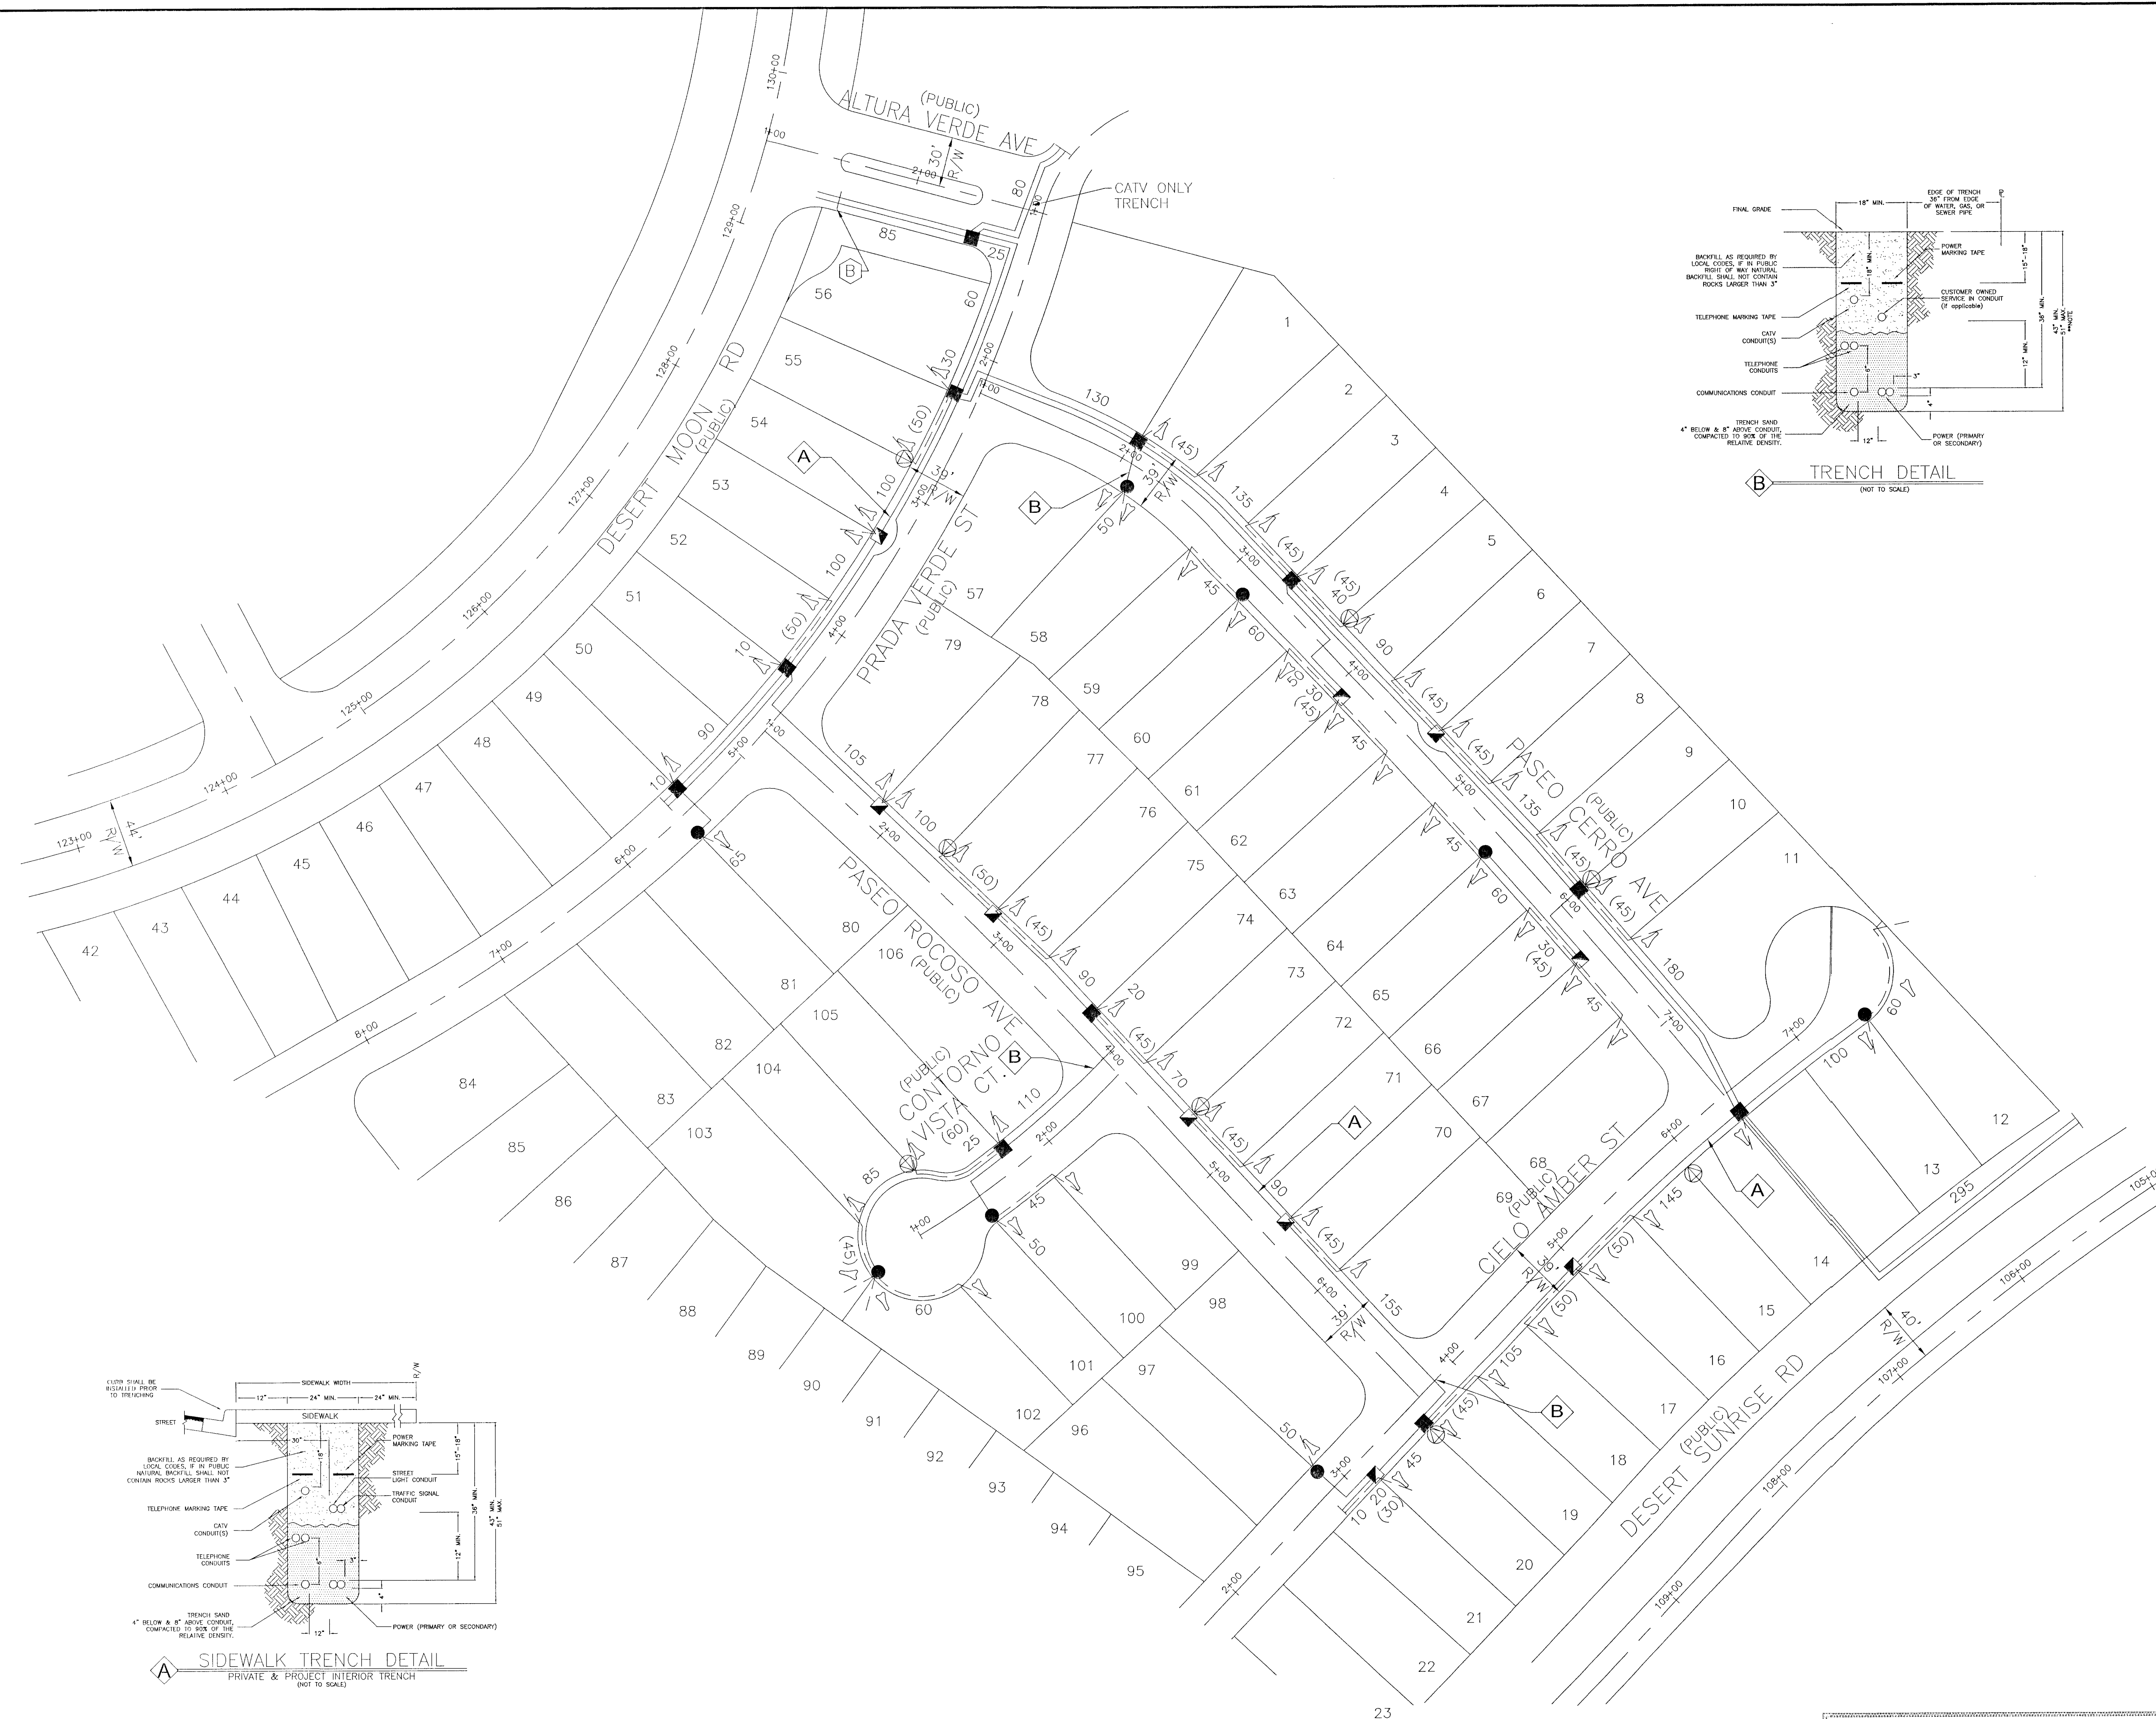

SEC.#	DATE	DESIGNED	APR.

CITY OF LAS VEGAS
CLARK COUNTY
HENDERSON
NORTH LAS VEGAS

- LEGEND**
- PROPOSED VAULT 22 1/4" X 35 1/4" X 12" MARKED "CABLE TV" (B-36)
 - PROPOSED VAULT 21 3/4" X 23 1/4" X 12" MARKED "CABLE TV" (B-24)
 - PROPOSED VAULT 15 3/4" X 25 1/4" X 12" MARKED "CABLE TV" (N-16)
 - PROPOSED MEDIUM LOCKBOX
 - PROPOSED LARGE LOCKBOX
 - PROPOSED ONE INCH (1") PVC CONDUIT
 - PROPOSED TWO INCH (2") PVC CONDUIT
 - UNLESS NOTED OTHERWISE
 - 900 PROPOSED PREWIRE BOX BN-900 TV
 - 1020 PROPOSED PREWIRE BOX BN-1020 TV
 - ↓ STUB AND CAP BEYOND IMPROVEMENT LIMITS
 - ⊠ EXISTING VAULT 22 1/4" X 35 1/4" X 12" MARKED "CABLE TV" (B-36)
 - ⊠ EXISTING VAULT 21 3/4" X 23 1/4" X 12" MARKED "CABLE TV" (B-24)
 - ⊠ EXISTING VAULT 15 3/4" X 25 1/4" X 12" MARKED "CABLE TV" (N-16)
 - EXISTING TWO INCH (2") PVC CONDUIT
 - ⊠ EXISTING TELCO MANHOLE
 - ⊠ EXISTING 3' X 5' X 4' TELCO PULL BOX
 - ⊠ EXISTING 2'-6" X 4' X 3' TELCO PULL BOX
 - ⊠ EXISTING 17" X 30" X 29 1/2" TELCO UTILITY BOX
 - ⊠ EXISTING 9 5/8" X 16" X 24" TELCO SERVICE BOX
 - EXISTING TELCO POLE
 - × EXISTING POWER COMPANY POLE
 - ⊠ EXISTING JOINT POLE
 - ⊠ EXISTING JOINT POLE WITH A POWER TRANSFORMER
 - ⊠ EXISTING OR PROPOSED POWER TRANSFORMER
 - ⊠ EXISTING OR PROPOSED CATV PEDESTAL 1730
 - ⊠ EXISTING OR PROPOSED CATV PEDESTAL 1230
 - ⊠ RISER POLE/QUADRANT DETAIL
 - ⊠ RISER OWNERSHIP NOTED (C) CATV (T) TELCO
 - ⊠ INSTALL EIGHT FOOT (8') GROUND ROD

CATV CONTACT: TERRY SOVEY
PHONE: (702) 384-8084 EXT.8334
CELLULAR:
BEEPER: (702) 892-4057
DRAFTING CONTACT: Rik van Gessel
PHONE: (702) 384-8084 EXT.1120

NOTE:
WORK PERFORMED SHALL COMPLY WITH THE FOLLOWING (AS APPLICABLE):

- THE REGULATIONS AND CRITERIA AS SET FORTH BY THE UNIFORM STANDARD SPECIFICATIONS FOR PUBLIC WORKS CONSTRUCTION, OFF-SITE IMPROVEMENTS, AND THE UNIFORM STANDARD DRAWINGS FOR PUBLIC WORKS CONSTRUCTION.
- ALL APPLICABLE LOCAL (CITIES AND/OR COUNTY), STATE BUILDING CODES AND ORDINANCES.

2500' LINEAR FOOTAGE IN R/W
28 NO. OF VAULTS IN R/W

[Signature] 2-27-09
GOVERNMENT APPROVAL DATE

JOINT TRENCH WITH NEVADA POWER COMPANY AND/OR SPRINT TELEPHONE WHERE APPLICABLE

- Ⓡ REFERENCES DETAIL LETTER SEE ADDENDUM 1 / DETAIL SHEET
- Ⓐ FUTURE PEDESTAL LOCATION
- Ⓑ TIE TO 2" STUBS & EXTEND
- Ⓒ IN FUTURE SIDEWALK

City of Las Vegas
PERMIT REQUIRED

DRAWN BY	DATE	APPROVED BY	DATE
DM	12-2-03	DM	11-26-03
T&S LAYOUT	11-26-03	DM	11-26-03
PROJECT	ESCALA UNIT 1 SUMMERLIN VISTAS		
FILE NO.	ESCALAU1		
PROJECT	ESCALA UNIT 1 SUMMERLIN VISTAS		
SCALE	1"= 50'	SYS. PRINT	5334
SHEET	1 OF 1	PROJECT #	924

107Y 4770-1 Cox