
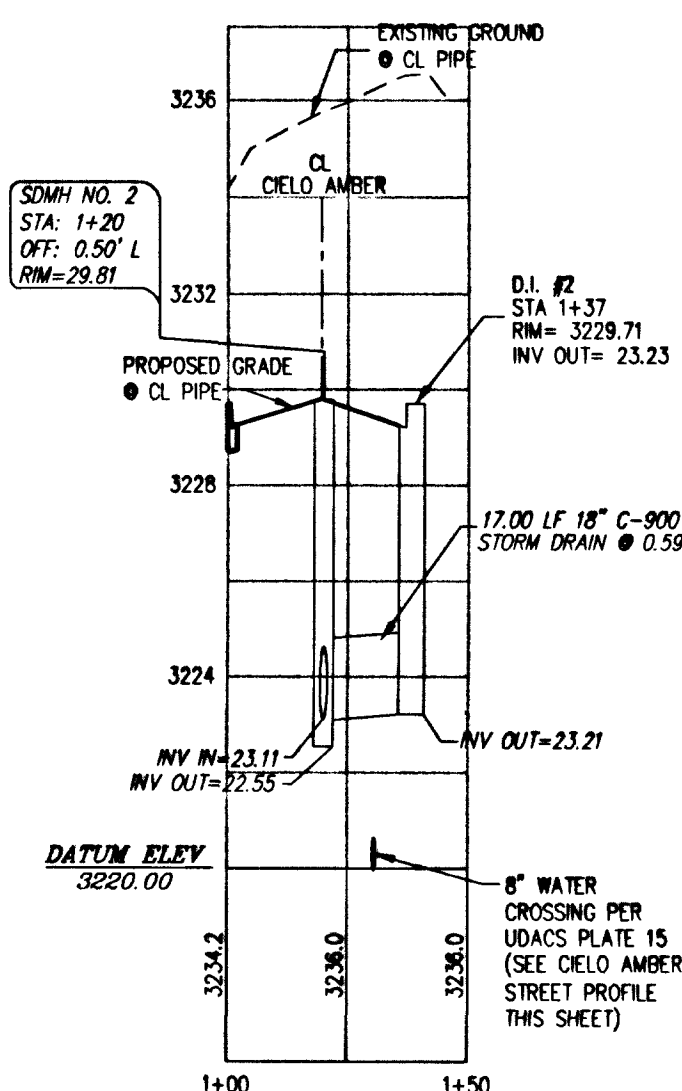
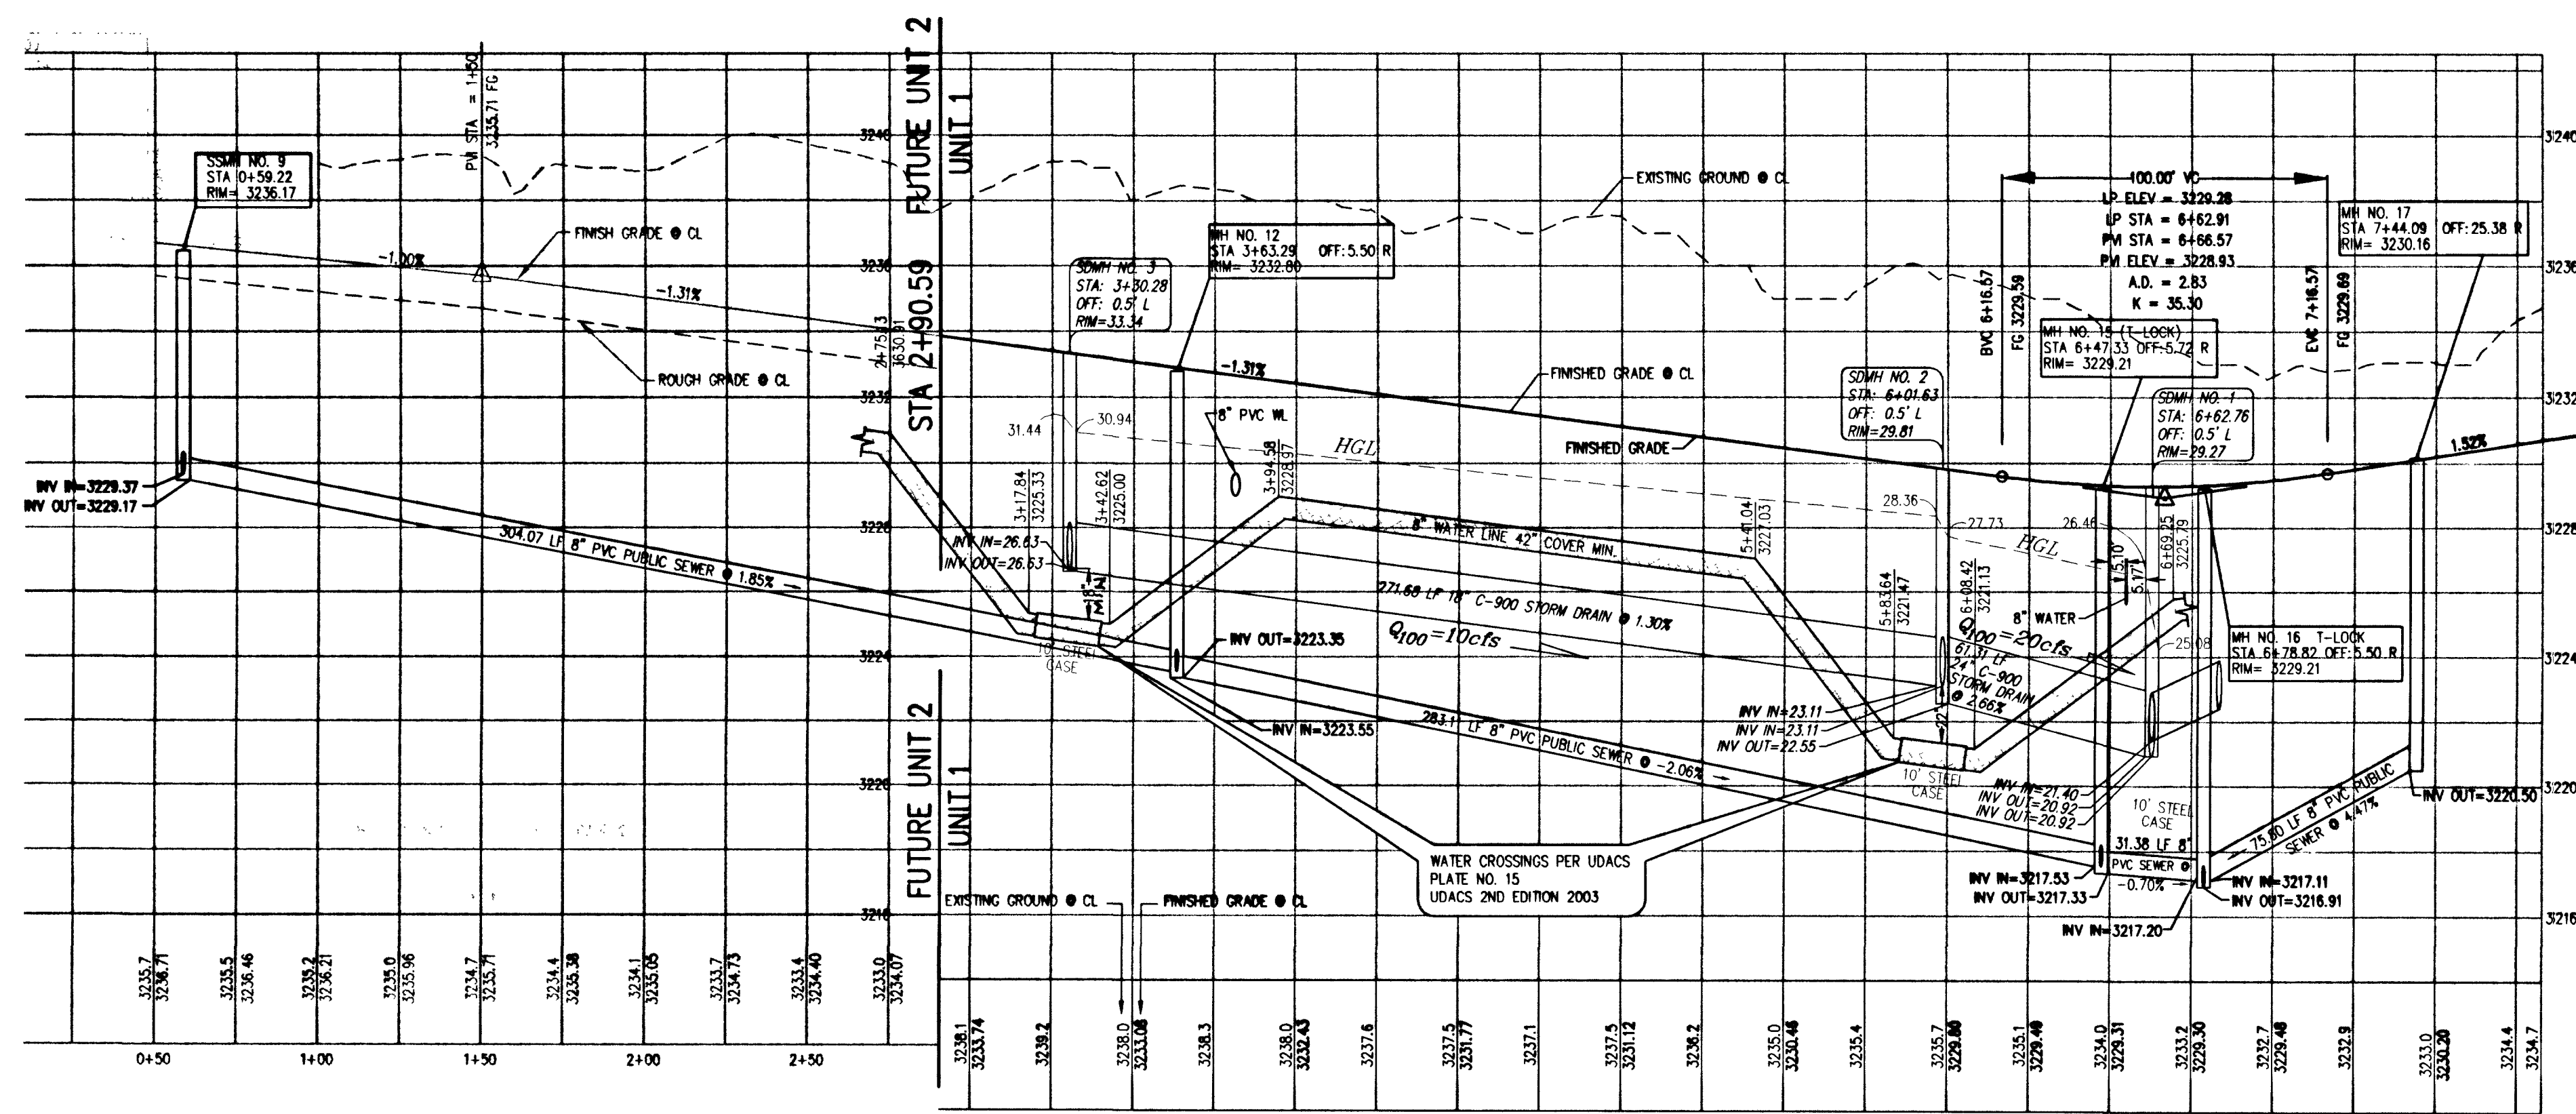
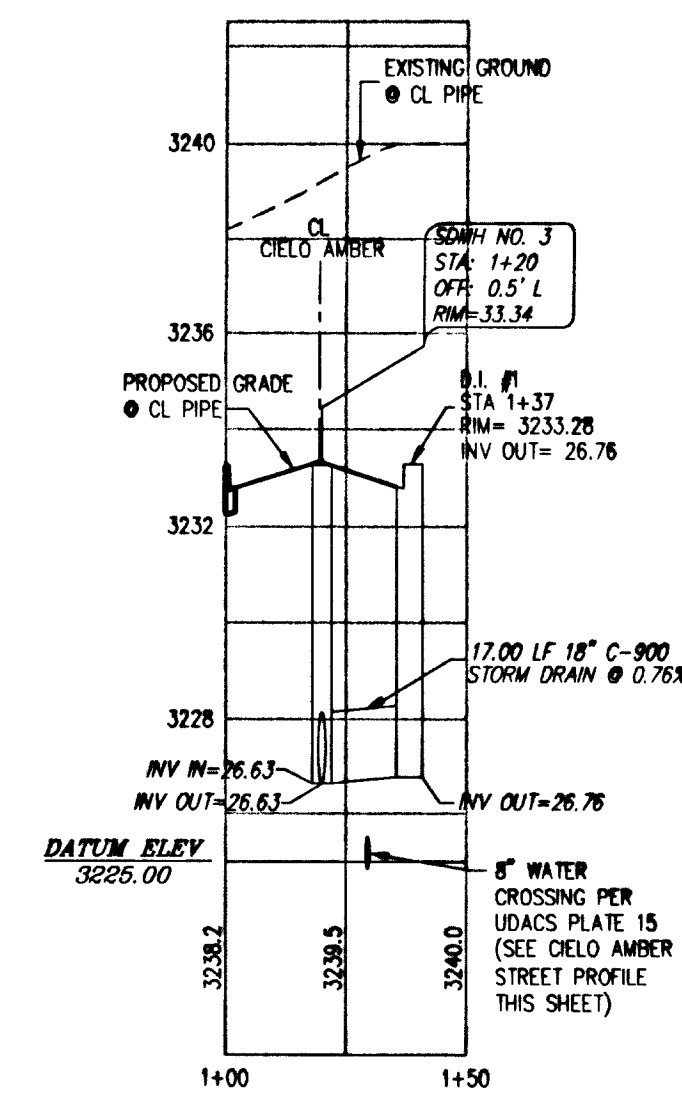


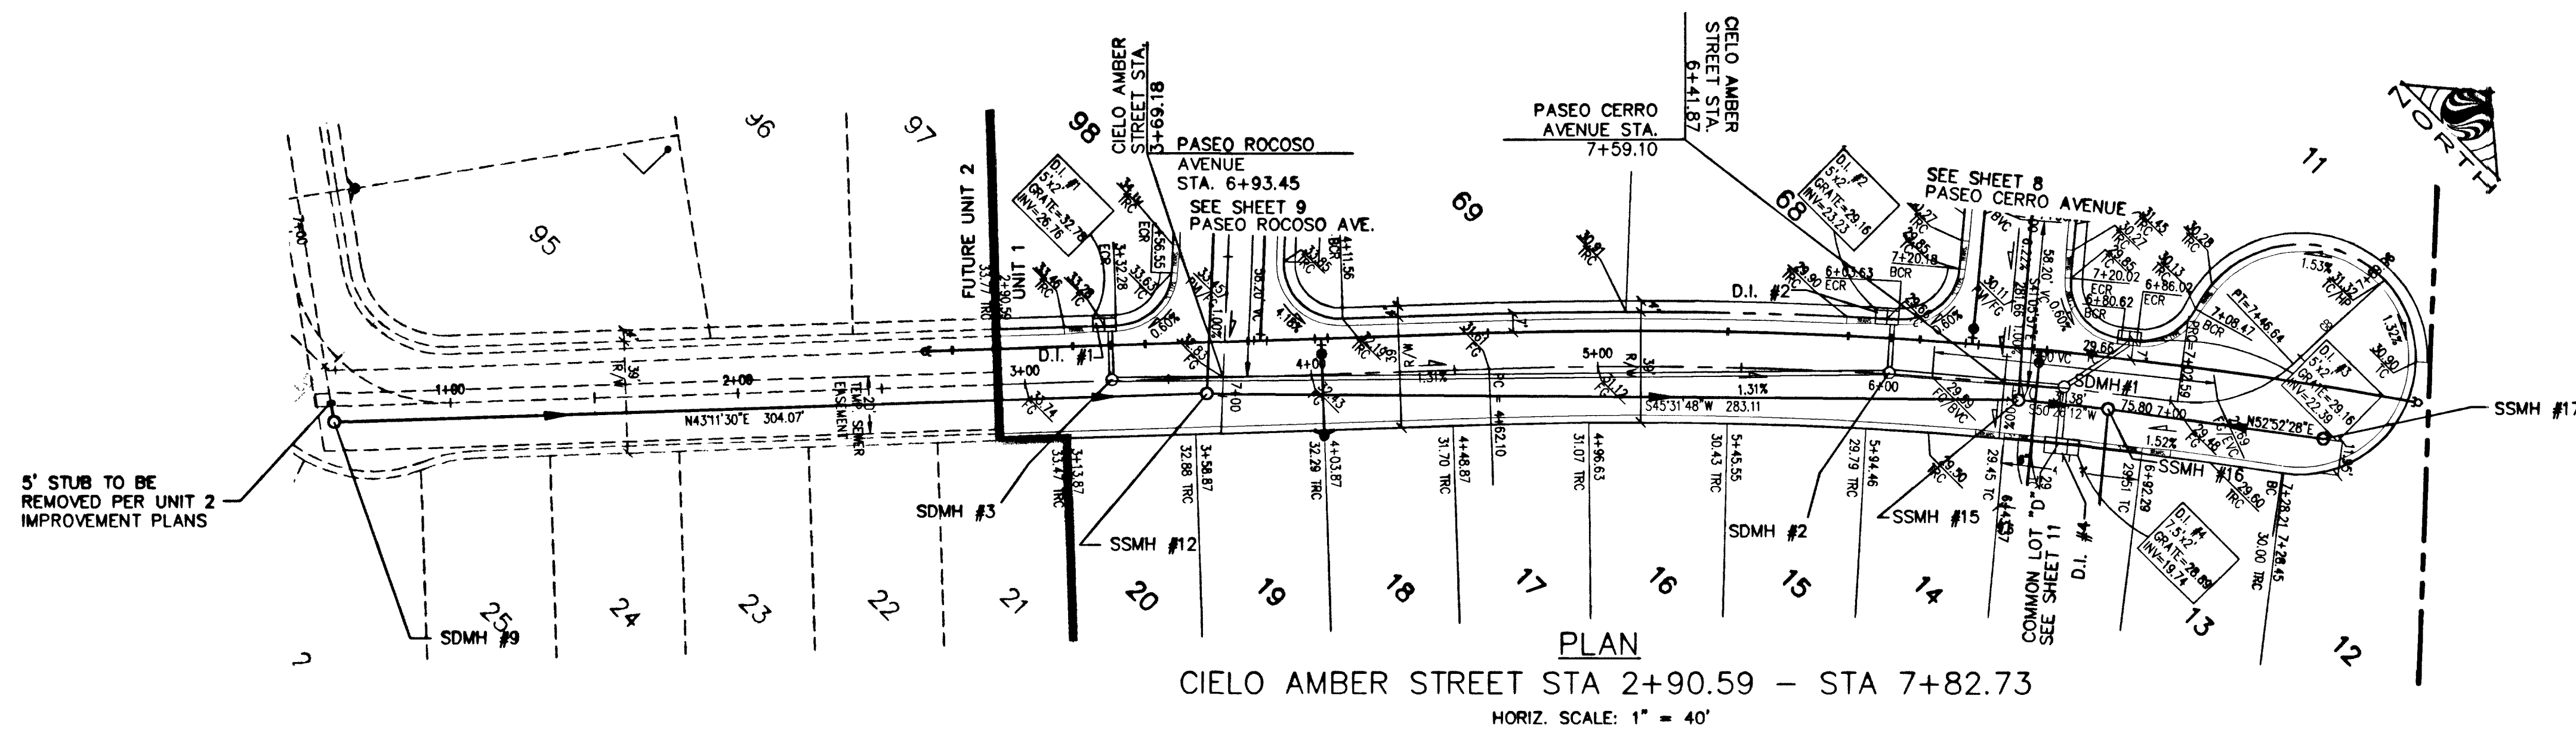



CURVE	DELTA	RADIUS	LENGTH	TANGENT
C73	86°06'29"	20.00'	30.06'	18.69'
C74	93°53'31"	20.00'	32.77'	21.41'
C81	0°31'46"	44.78'50"	41.38'	20.69'
C88	88°39'06"	20.00'	30.95'	19.53'
C87	01°22'20"	152.7'00"	5.47'	2.74'
C89	71°07'29"	20.00'	24.83'	14.30'
C90	253°16'16"	40.50'	179.03'	54.46'
C91	156°25'00"	40.50'	110.56'	194.00'
C92	96°13'04"	40.50'	68.01'	45.15'
C93	0°38'12"	40.50'	0.45'	0.23'
C95	1°54'30"	148.80'00"	49.56'	24.78'
C96	1°51'33"	148.80'00"	48.29'	24.14'
C97	1°18'44"	148.80'00"	34.08'	17.04'
C98	10°39'25"	150.7'50"	280.39'	140.60'
C99	3°49'28"	150.7'50"	100.62'	50.33'
C101	5°22'44"	152.7'00"	143.35'	71.73'
C102	1°48'28"	152.7'00"	48.18'	24.09'
C103	3°34'16"	152.7'00"	95.17'	47.60'
C104	88°25'12"	20.00'	30.86'	19.46'

BENCHMARK

CLV BENCHMARK # D 368 3
USC&GS DISK SET IN ROCK EAST OF CHARLESTON SOUTH OF DETENTION BASIN
ELEVATION = 989.5990 METERS (NAVD 88)
ELEVATION = 3246.71 US FEET (CALCULATED NAVD 88)

BASIS OF BEARINGS

NORTH 28° 54' 38" WEST BEING THE BEARING BETWEEN STATIONS
2312 AND 2313 AS SHOWN ON THAT CERTAIN MAP ON FILE IN THE
CLARK COUNTY RECORDER'S OFFICE IN FILE 123 OF SURVEYS AT PAGE 9.

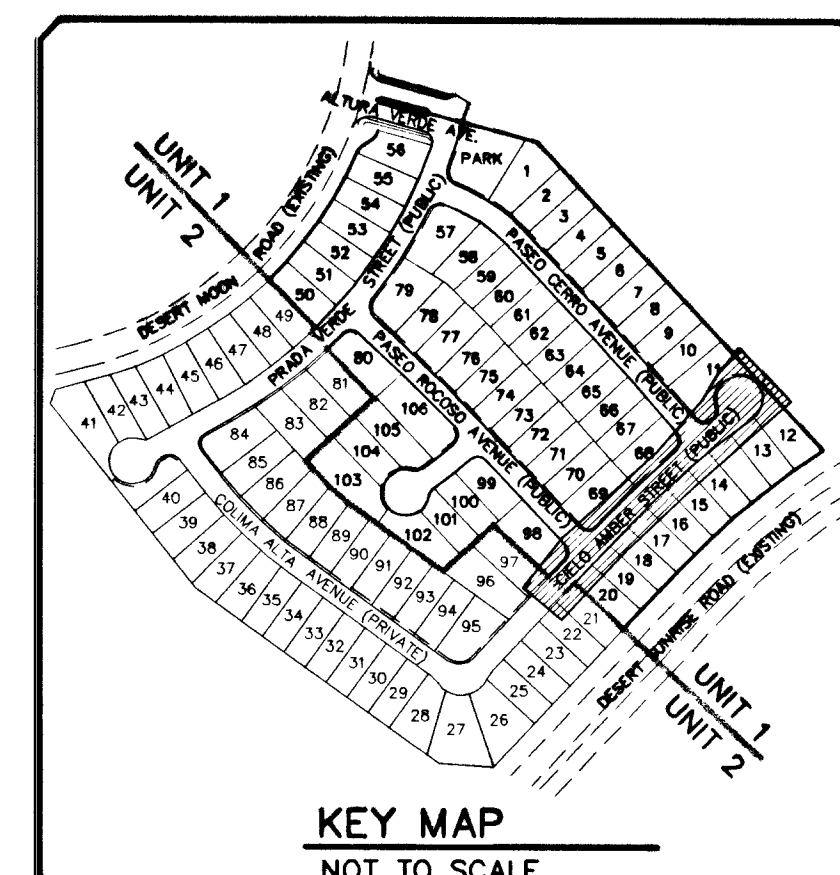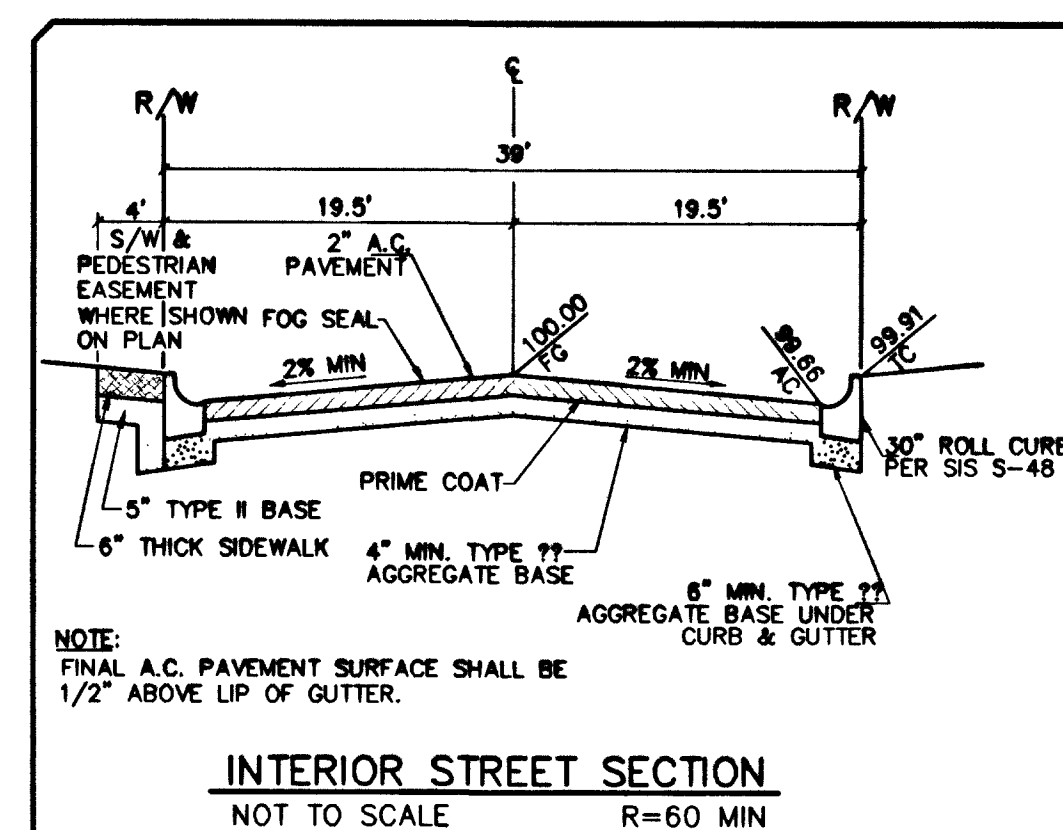


Avoid hitting overhead power lines. It's costly.

Call
before you dig
Overhead
1-702-593-6

Avoid cutting underground utility lines. It's costly.

Call
before you
Dig.

1-800-227-2600

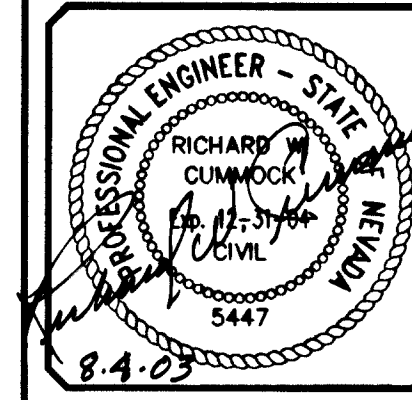

SHEET 10 of 13
C.L.V. DWG # 10744770-1

Pulte Homes
 1635 VILLAGE CENTER CIRCLE, SUITE 250
 LAS VEGAS, NEVADA 89134
 Tel. 702.258.0115 Fax. 702.258.4956
 www.stantec.com

PULTE HOMES
ESCALA UNIT 1
SUMMERLIN VILLAGE 23A PARCEL G
CIELO AMBER STREET PLAN AND PROFILE

[illegible]

SCALE	AS NOTED	NO.	DESCRIPTION	DATE	APP'D.
The Contractor shall verify and be responsible for all dimensions. DO NOT scale the drawing— any errors or omissions shall be reported to Stantec without delay. The Copyrights to all designs and drawings are the property of Stantec. Reproduction or use for any purpose other than that authorized by Stantec is prohibited. Copyright Reserved					