


DESIGNED BY NORTHSTAR  
MIKE JACKSON 244-1338

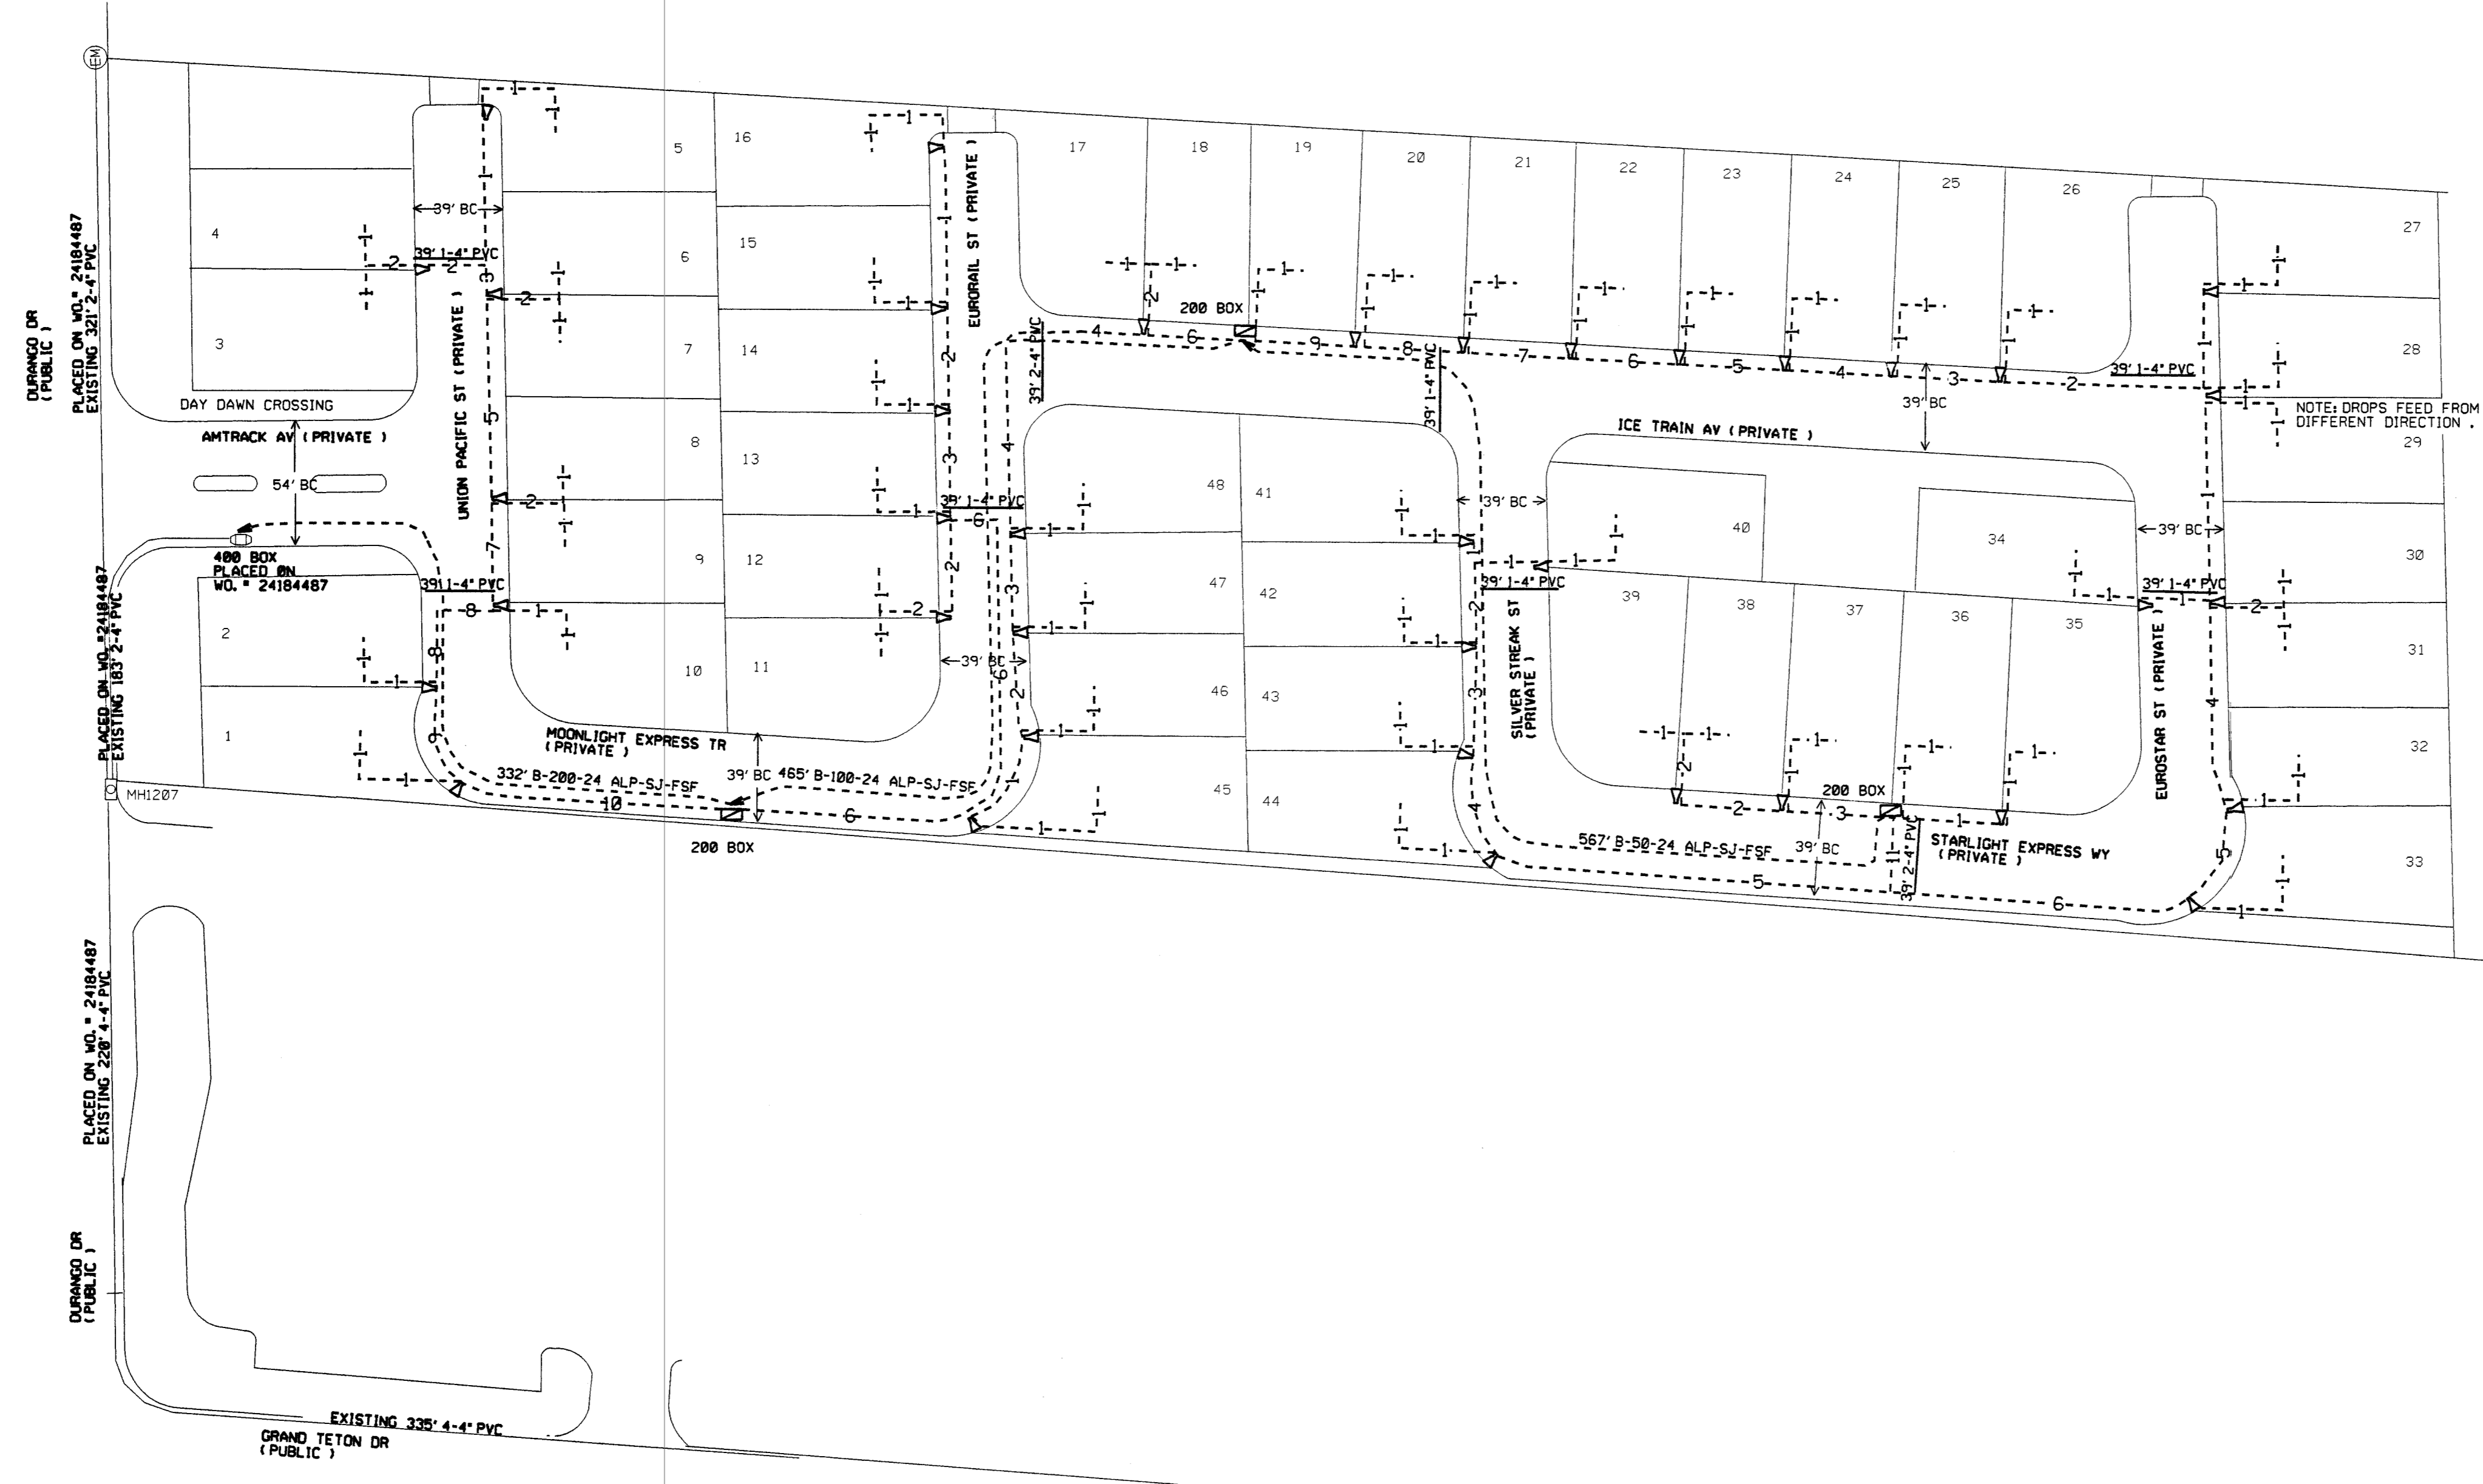

NOTE:  
TOTAL TRENCH FOOTAGE - 2,690 FEET  
TOTAL # OF BOXES - 3

AVOID CUTTING UNDERGROUND  
UTILITY LINES. IT'S COSTLY.

**Call**  
before you  
**Dig.**

1-800-227-2600  
UNDERGROUND SERVICE (USA)

*John Bittman*  
CITY OF LAS VEGAS APPROVAL

8-3-09  
DATE

**SPRINT**  
**PROPRIETARY**

**ORIGINAL**



107 4488-SAR

Title: DAY DAWN CROSSING T & S	Township/Taxcodes: NORTH	Exchanges: 201CZ	Map: 201CZ	Engineer: LYN SHIRKY	Work Order: 24182422
Location: DURANGO DR GRAND TETON DR	Managers: NR	CD: NR	Scale: NA Scale	Phone: 702-344-1000	NO Creator: Print Date: Sheets: 01

7/12 10 YLR DAY DAWN CROSSING