



112891

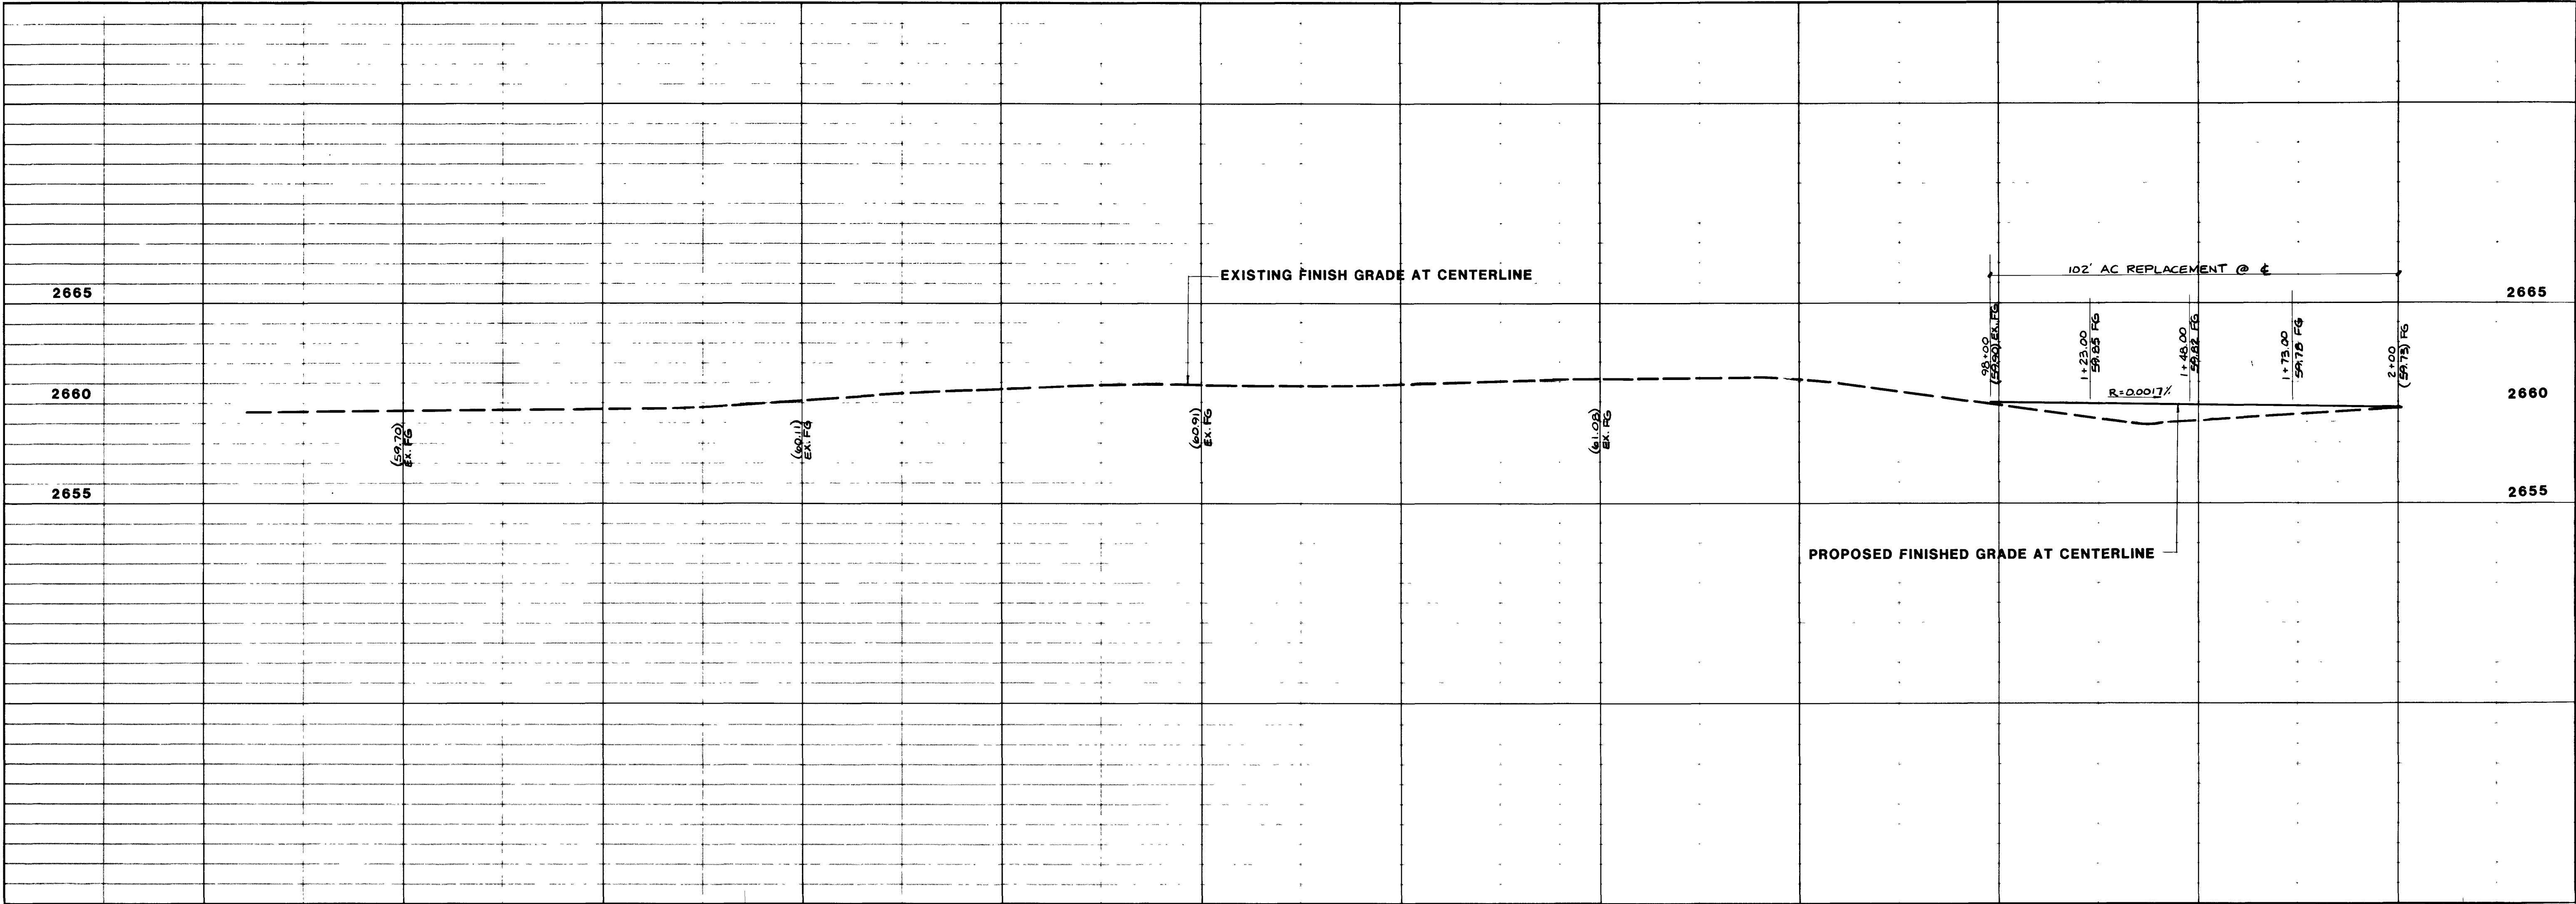

REV	DATE	BY	REVISION

ESI ENGINEERS & SURVEYORS INC.
 7018 W. DURANGO BLVD. SUITE 100 DENVER, CO 80231
 SUBMITTED BY: *Paul E. Valentine*
 PAUL E. VALENTINE
 CIVIL ENGINEER
 STATE OF COLORADO
 LICENSE NO. 17021-383-0415

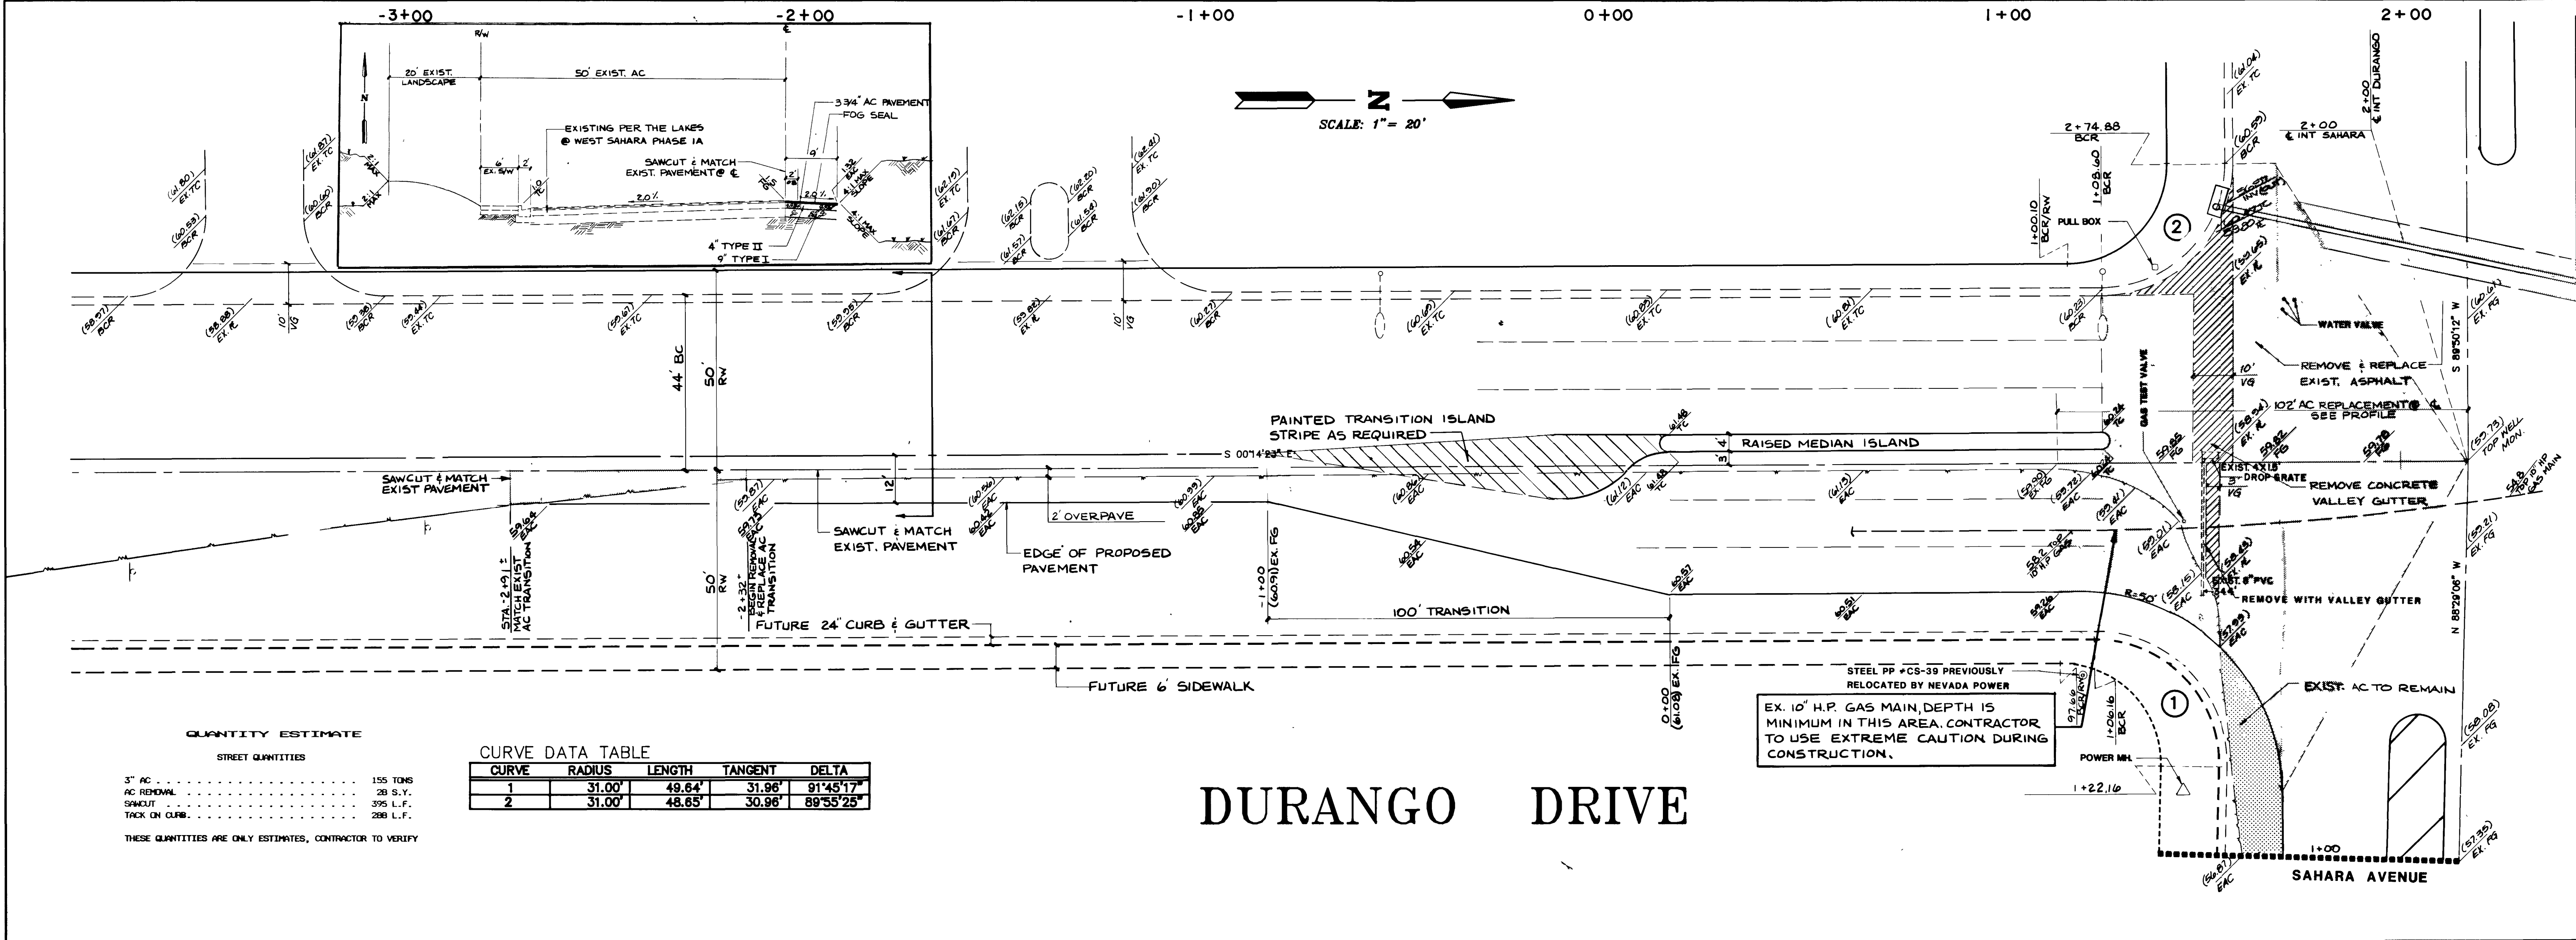

TITLE: STREET PLAN & PROFILE
 PROJECT: SAHARA & DURANGO INTERSECTION

WO NO. 5091
 BY TB
 DATE 4-11-89
 SCALE 1" = 20'

SHEET 6
 OF 28 SHEETS

QUANTITY ESTIMATE

STREET QUANTITIES

3" AC	155 YDS
AC REMOVAL	28 S.Y.
SAWCUT	395 L.F.
TRACK ON CURB	288 L.F.

THESE QUANTITIES ARE ONLY ESTIMATES, CONTRACTOR TO VERIFY

CURVE DATA TABLE

CURVE	RADIUS	LENGTH	TANGENT	DELTA
1	31.00'	49.64'	31.96'	91°45'17"
2	31.00'	48.65'	30.96'	89°55'25"

DURANGO DRIVE

EX. 10" H.P. GAS MAIN, DEPTH IS MINIMUM IN THIS AREA. CONTRACTOR TO USE EXTREME CAUTION DURING CONSTRUCTION.

3305

107-V1660

