
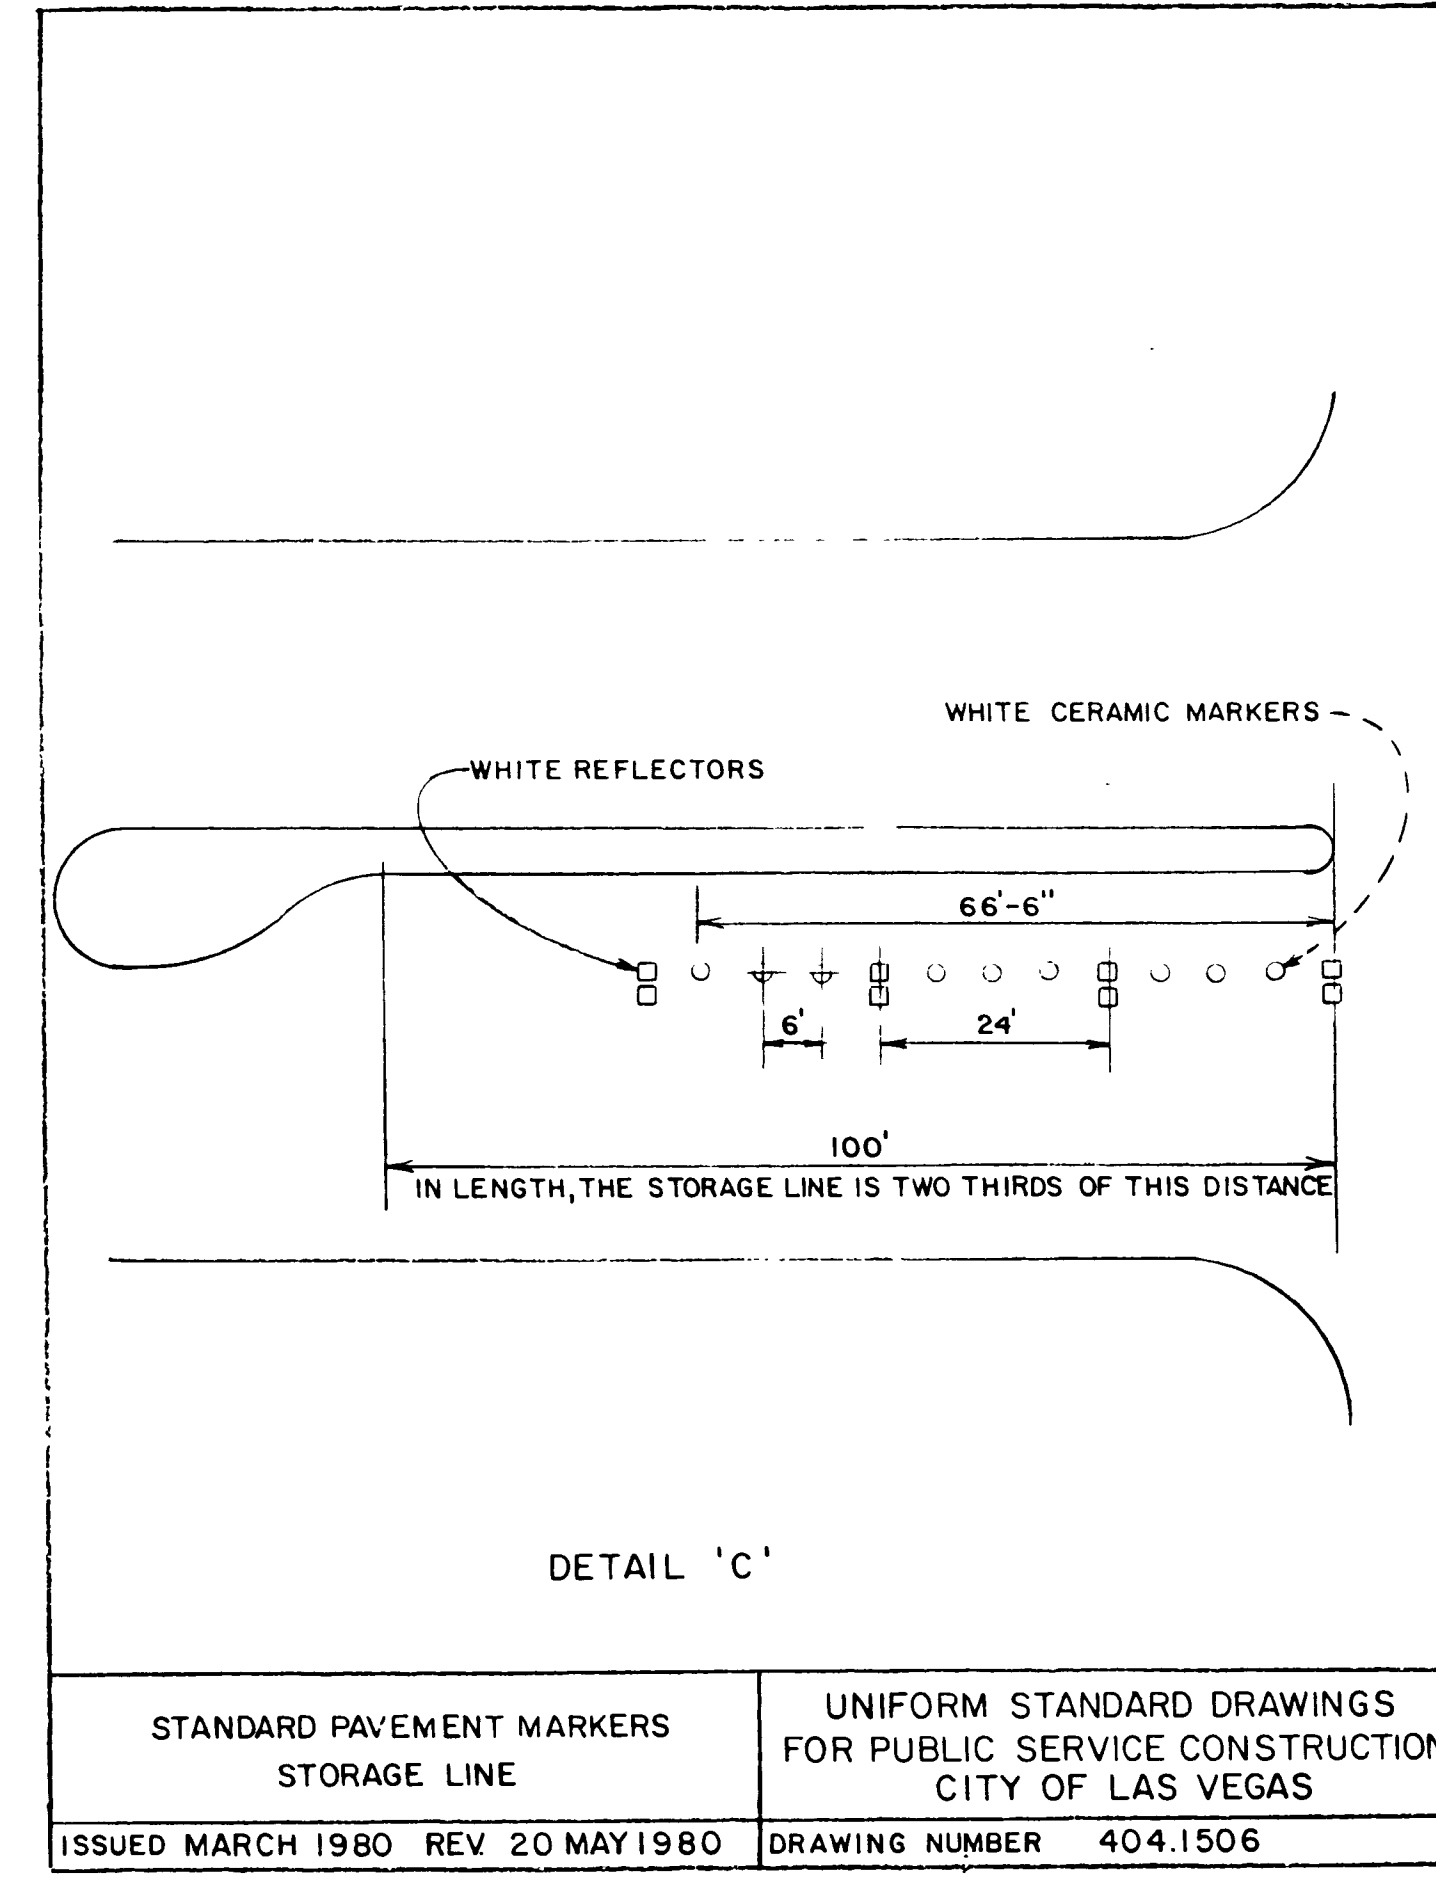
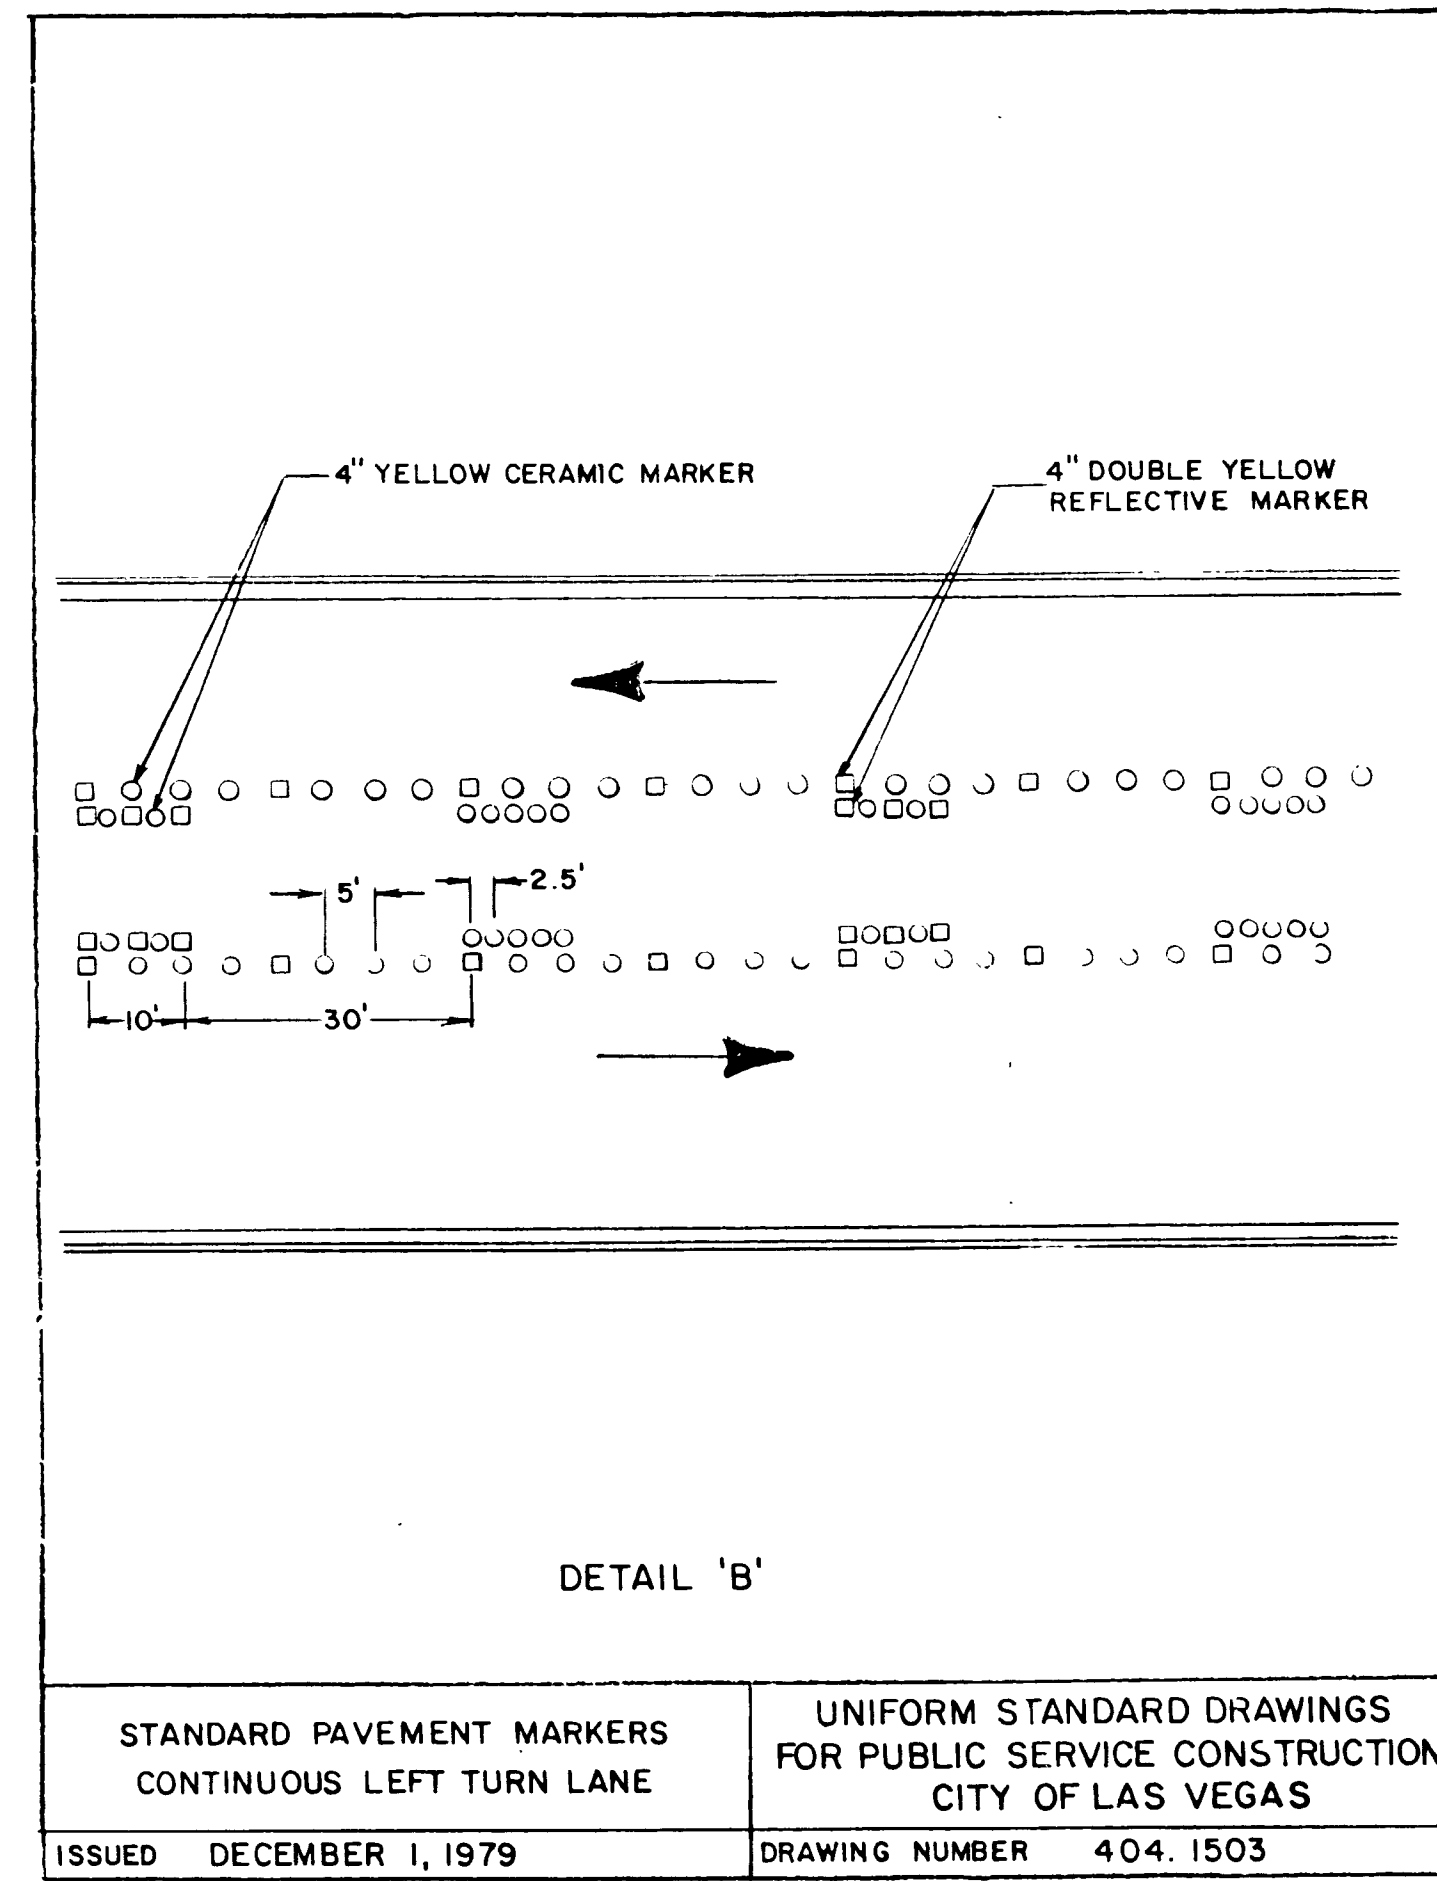



NOTES: 1. SIGN SHALL BE PAINTED WHITE WITH 1" BLACK BORDER. ALL LETTERING TO BE BLACK EXCEPT TOP LINE WHICH SHALL BE RED.
 2. FOR LOCATION OF SIGN, CONTACT CLV INSPECTOR

CONSTRUCTION SIGN
 N.T.S.

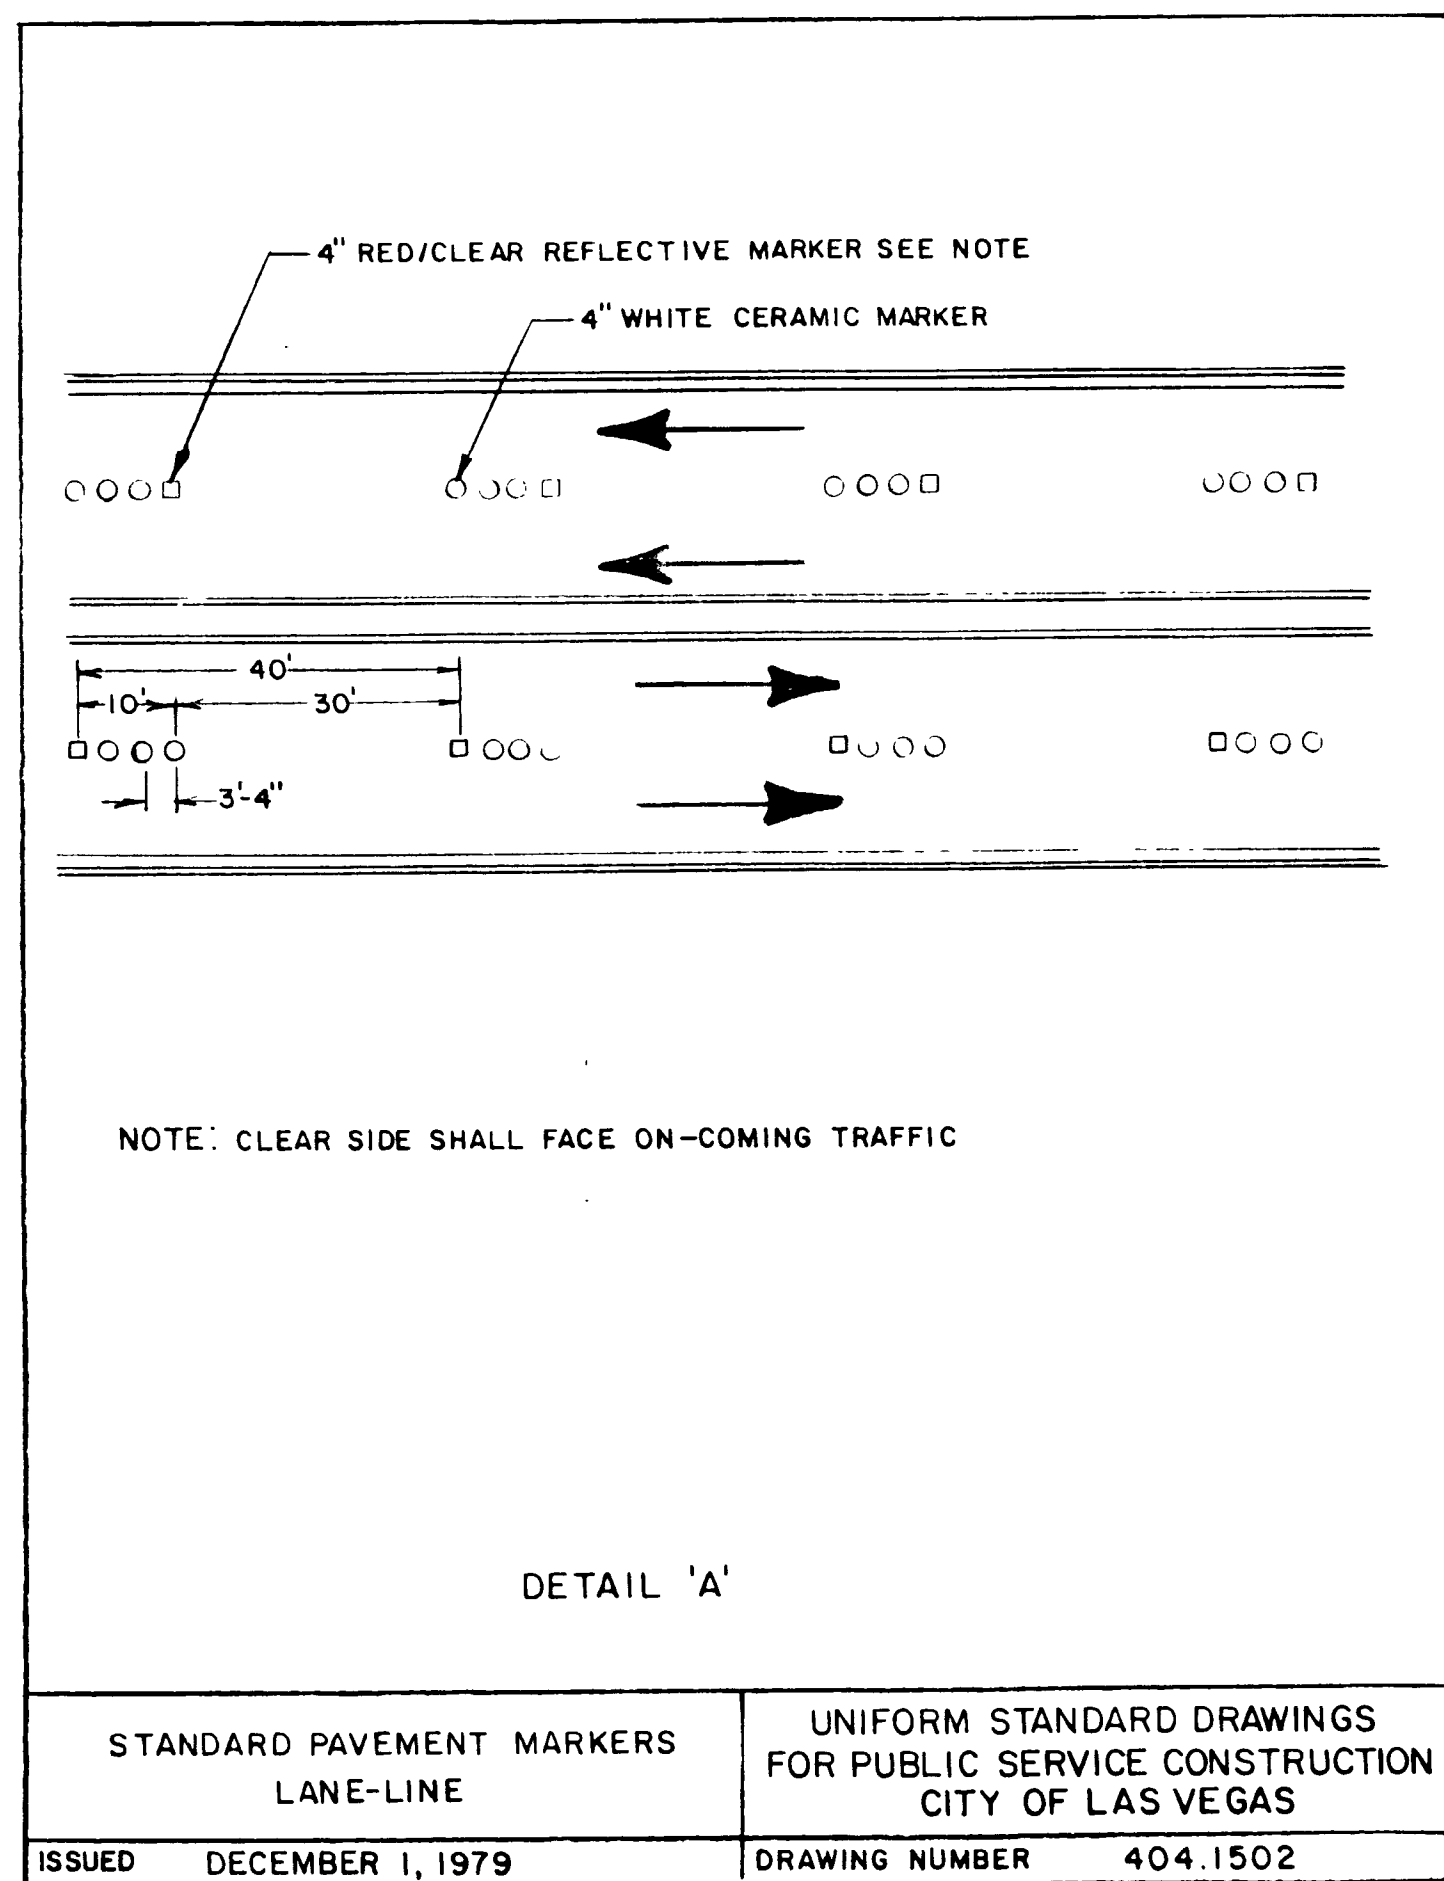

Scale (h)	Scale (V) AS SHOWN	W.A.
Fid. bk. no.	Date	Date
Design by G. DAMMER	Drawn by JACK J. BERTOLA	Date
Approved by CITY ENGINEER		
		Revisions
		Date

Department of Public Works Traffic Engineering Division
 Lane Delineation and Traffic Control
 Durango Drive Charleston to SAHARA

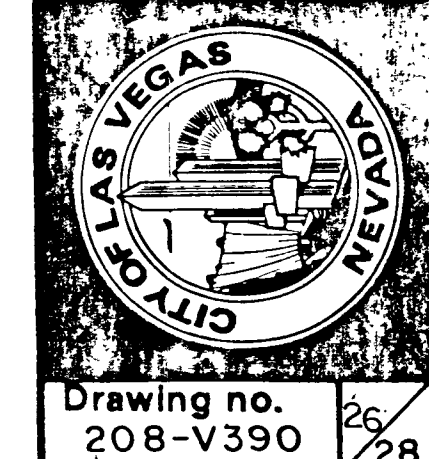

Drawing no. 208-V390 28




13-3-49

107-V1660





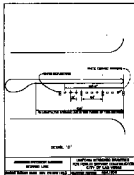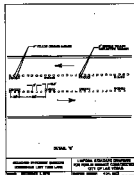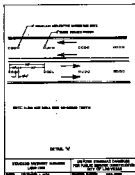



