


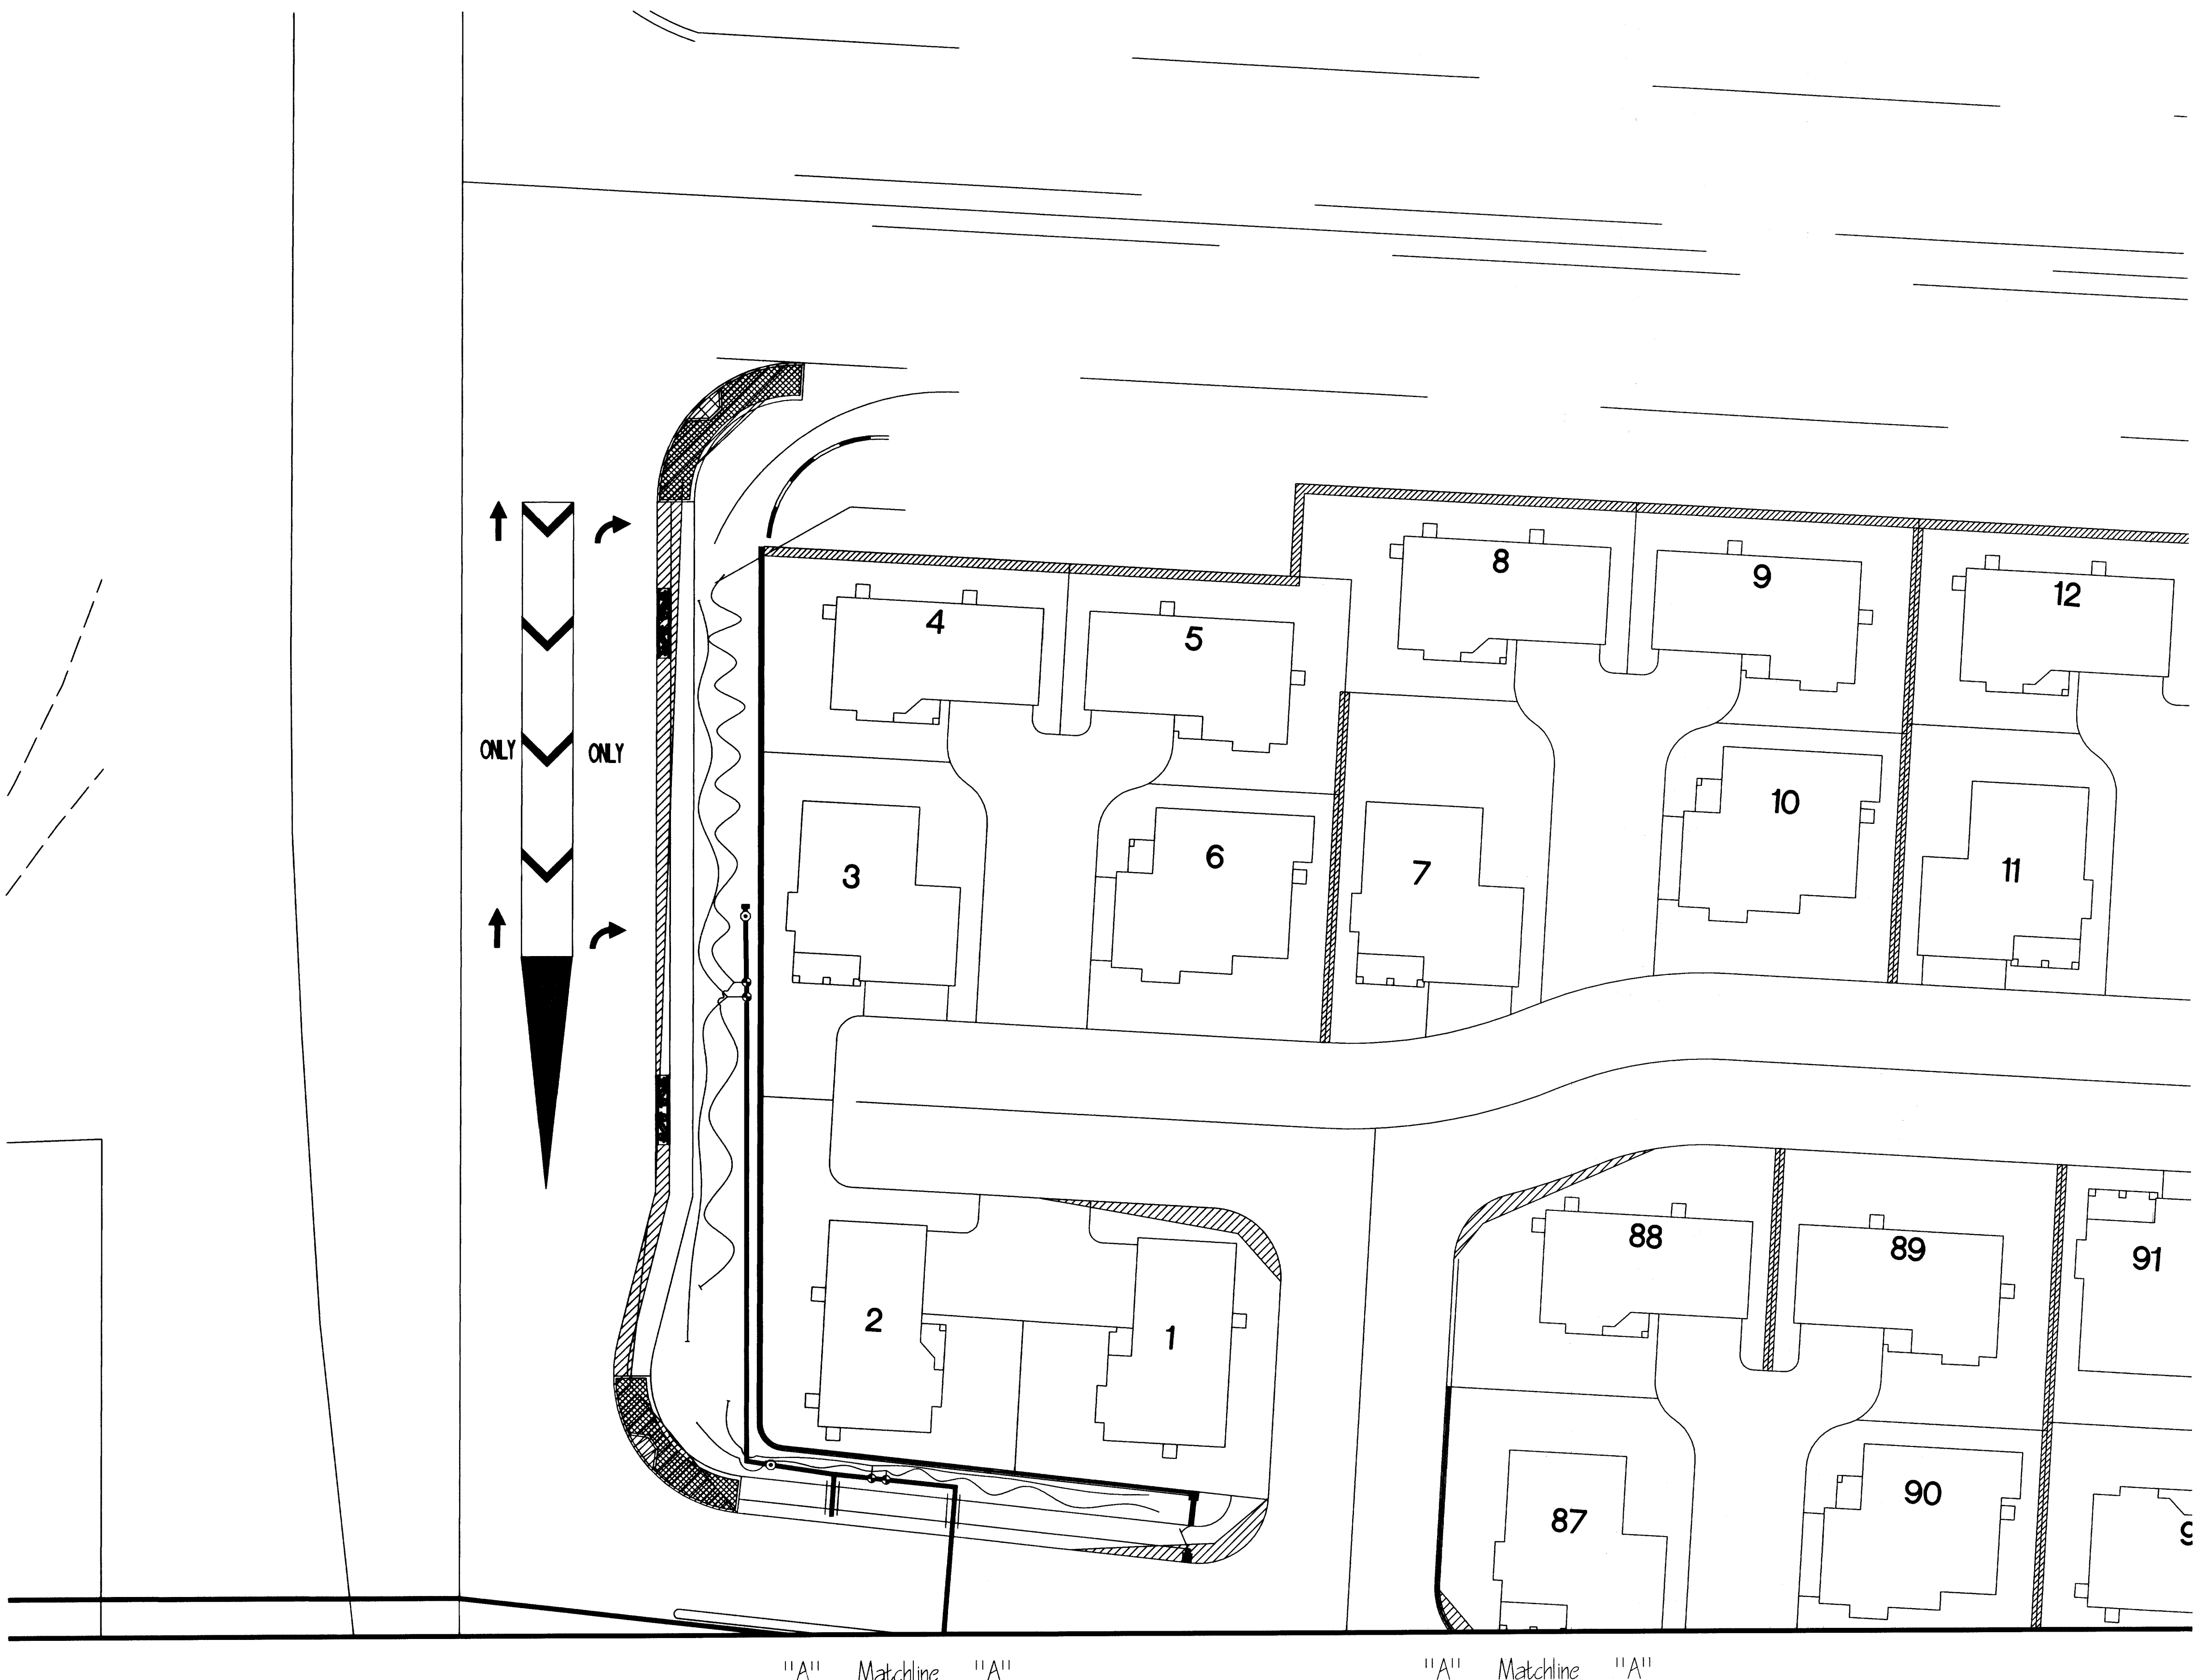

IRRIGATION SCHEDULE

NAME	SIZE
SCH 40 Mainline	1 1/2"
Hardie Dura-Pol Drip Tubing Flush cap and end of run	3/4"
SCH 40 Elbow	2x Pipe Size
Drip Valve w/ Pressure Red. and Wye Filter Hardie 700 Series, Sommer 30WF, AG 4E Filter	1"
Quick Coupler Rainbird 33 DRC	3/4"

Note:
Gothic Landscape, Inc. is not a Landscape Architectural nor Design Firm, but a contractor specializing in design / build. All plans drawn by Gothic are the property of Gothic and any reproduction or distribution of Gothic plans without written permission is prohibited.

GOthic RESERVES THE RIGHT TO ALTER ARRANGEMENT AND SPECIES OF PLANT MATERIAL TO PROVIDE BEST AVAILABLE MATERIAL AND FIELD CONDITIONS.

All U.S. Copyright laws apply. Gothic Landscape, Inc. Design 2004.

PROPOSED IRRIGATION PLAN




SCALE: 1" = 20'
10714842

Conceptual Design by:

Greg Bob
Gothic Landscape, Inc.
4565 W. Nevada Dr.
Las Vegas, NV 89103
702.252.7017

GOthic LANDSCAPE, INC.
4565 West Nevada Drive, Las Vegas, NV 89121
Phone: (702) 252-7017 Fax: (702) 252-7031

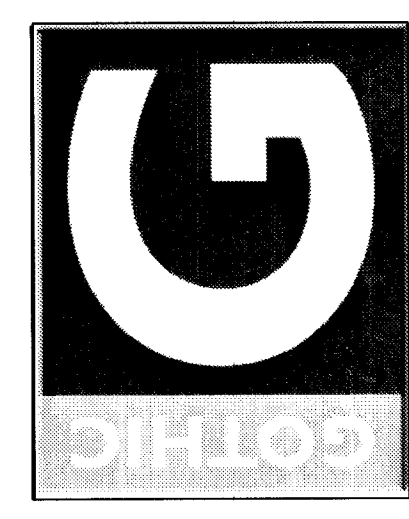

Chatham Hills
Entry & Streetscapes
Richmond American Homes

Sheet Title:
IRRIGATION PLAN

Drawn By: GAB

November 3, 2004

Sheet No.
IR-1
5 of 8 Sheets