
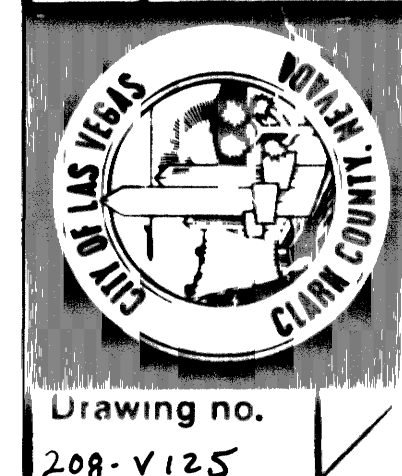
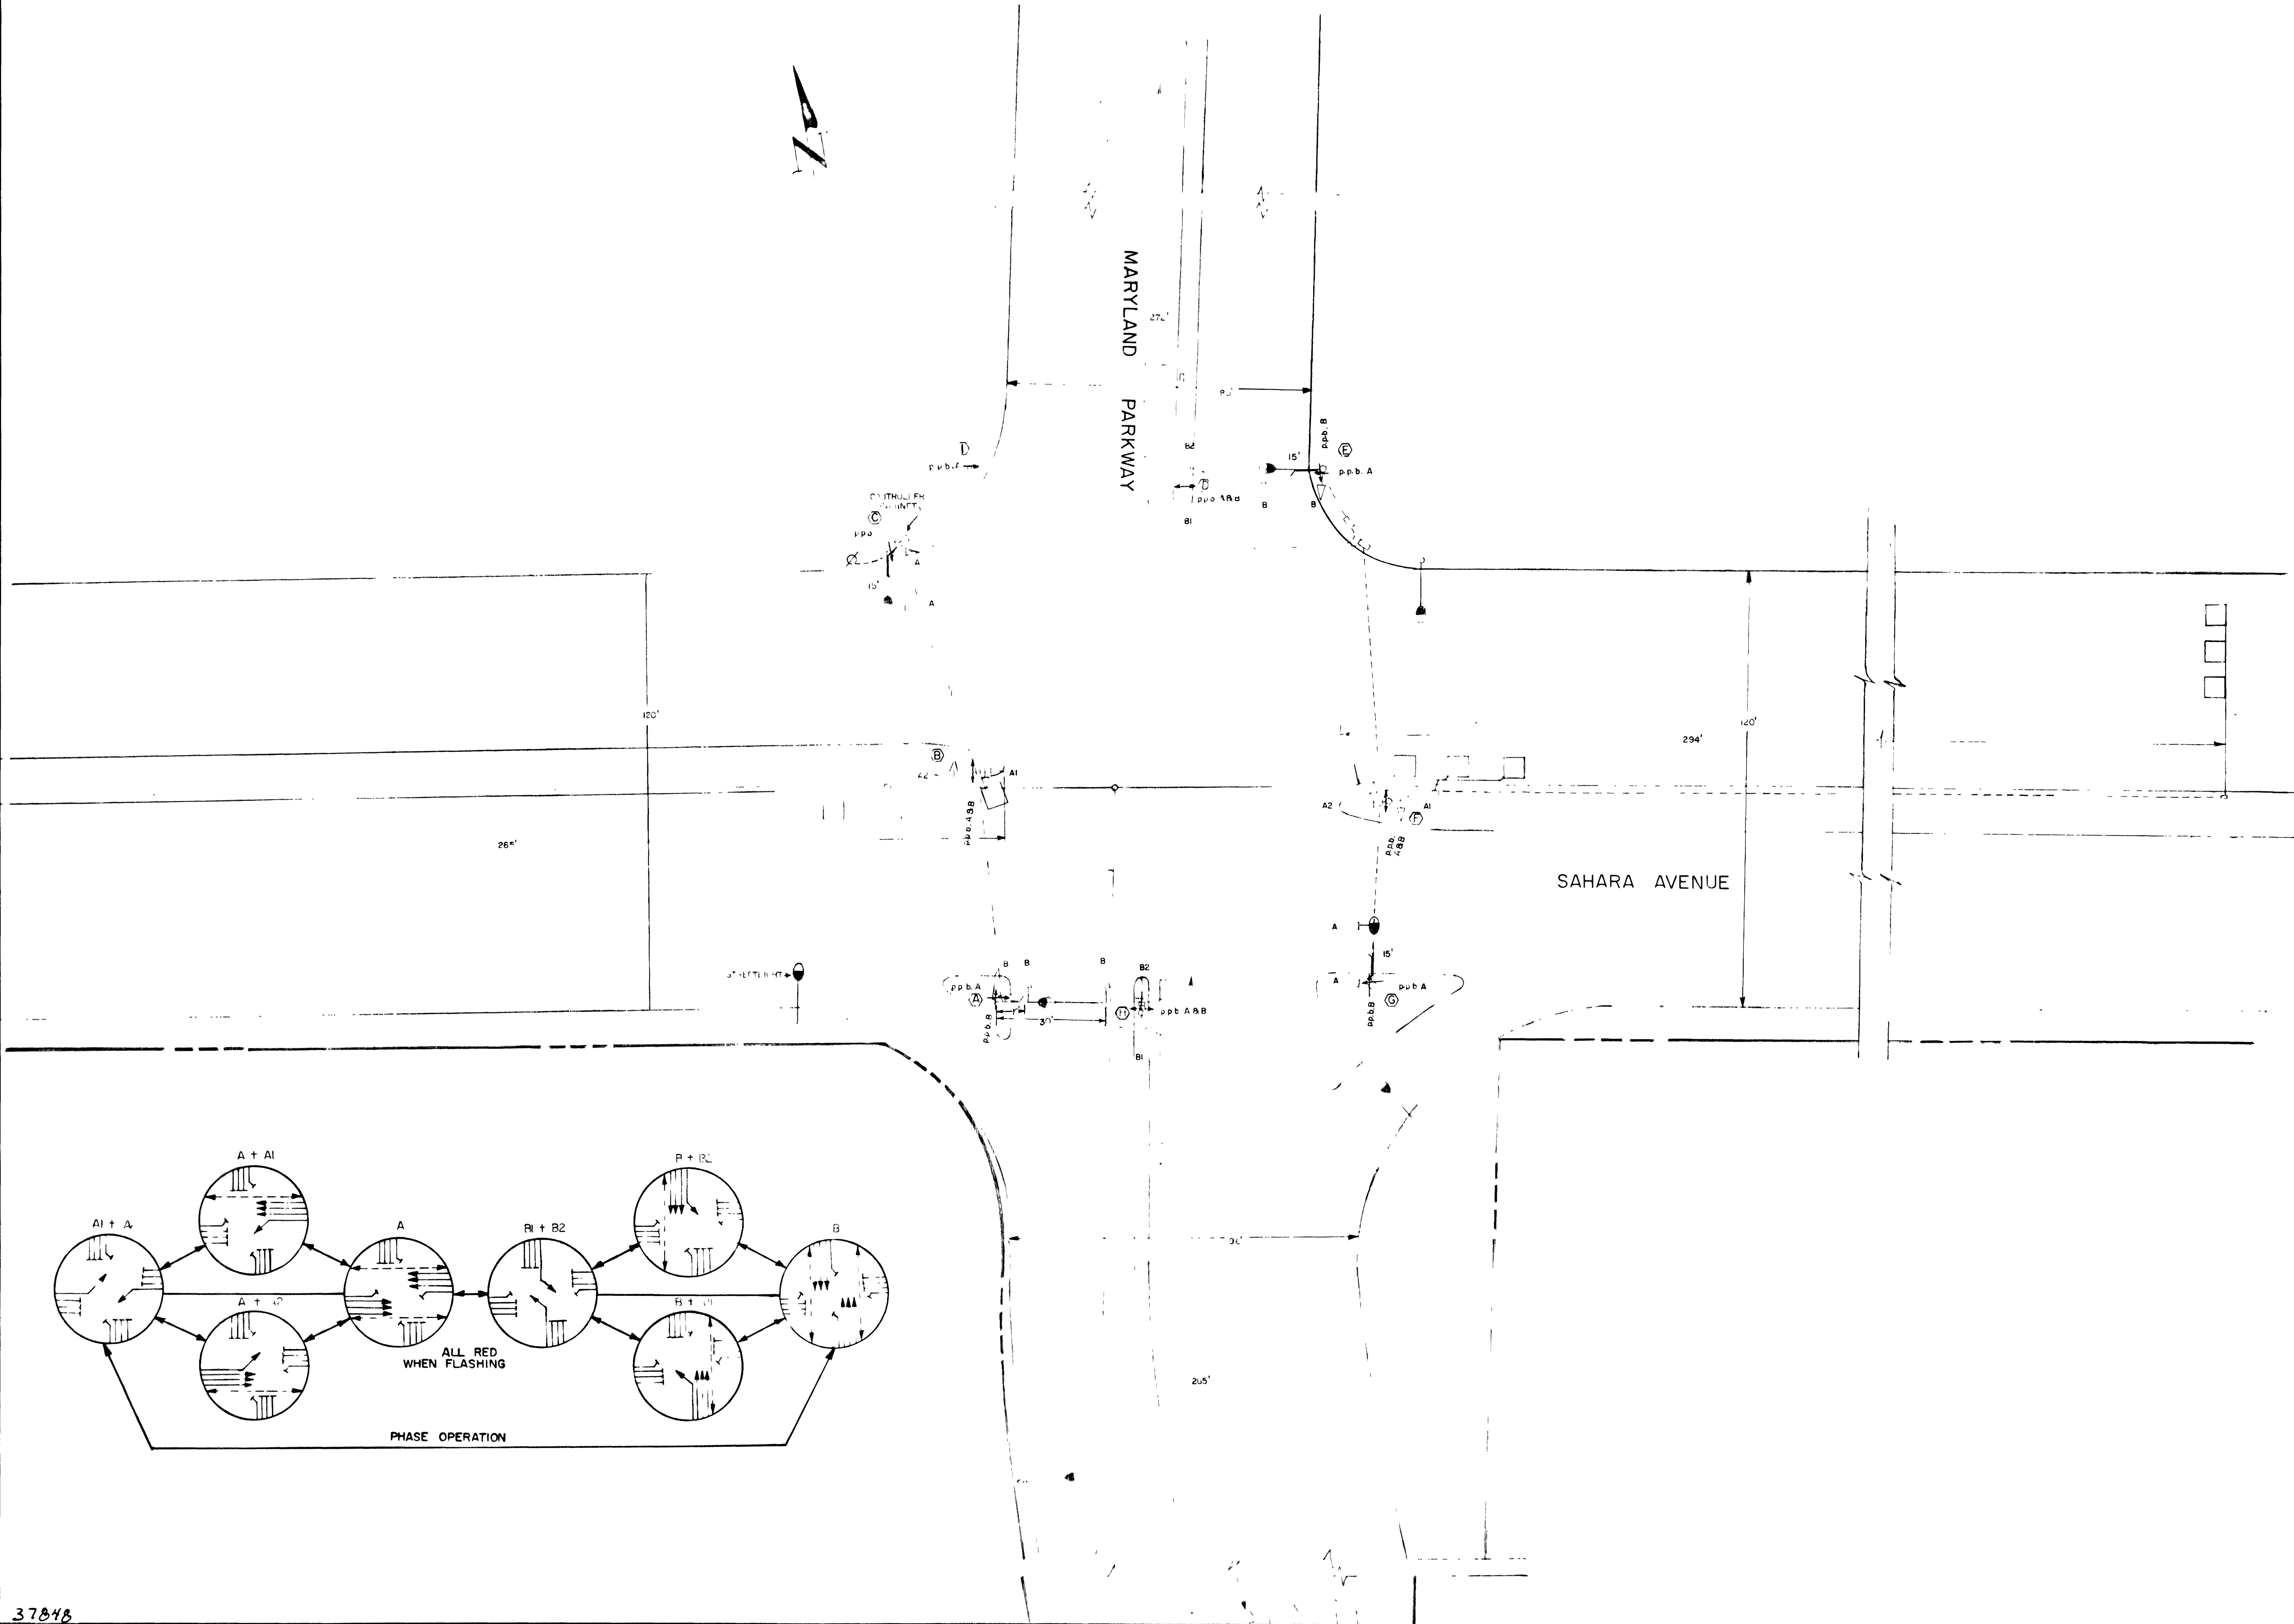


37848

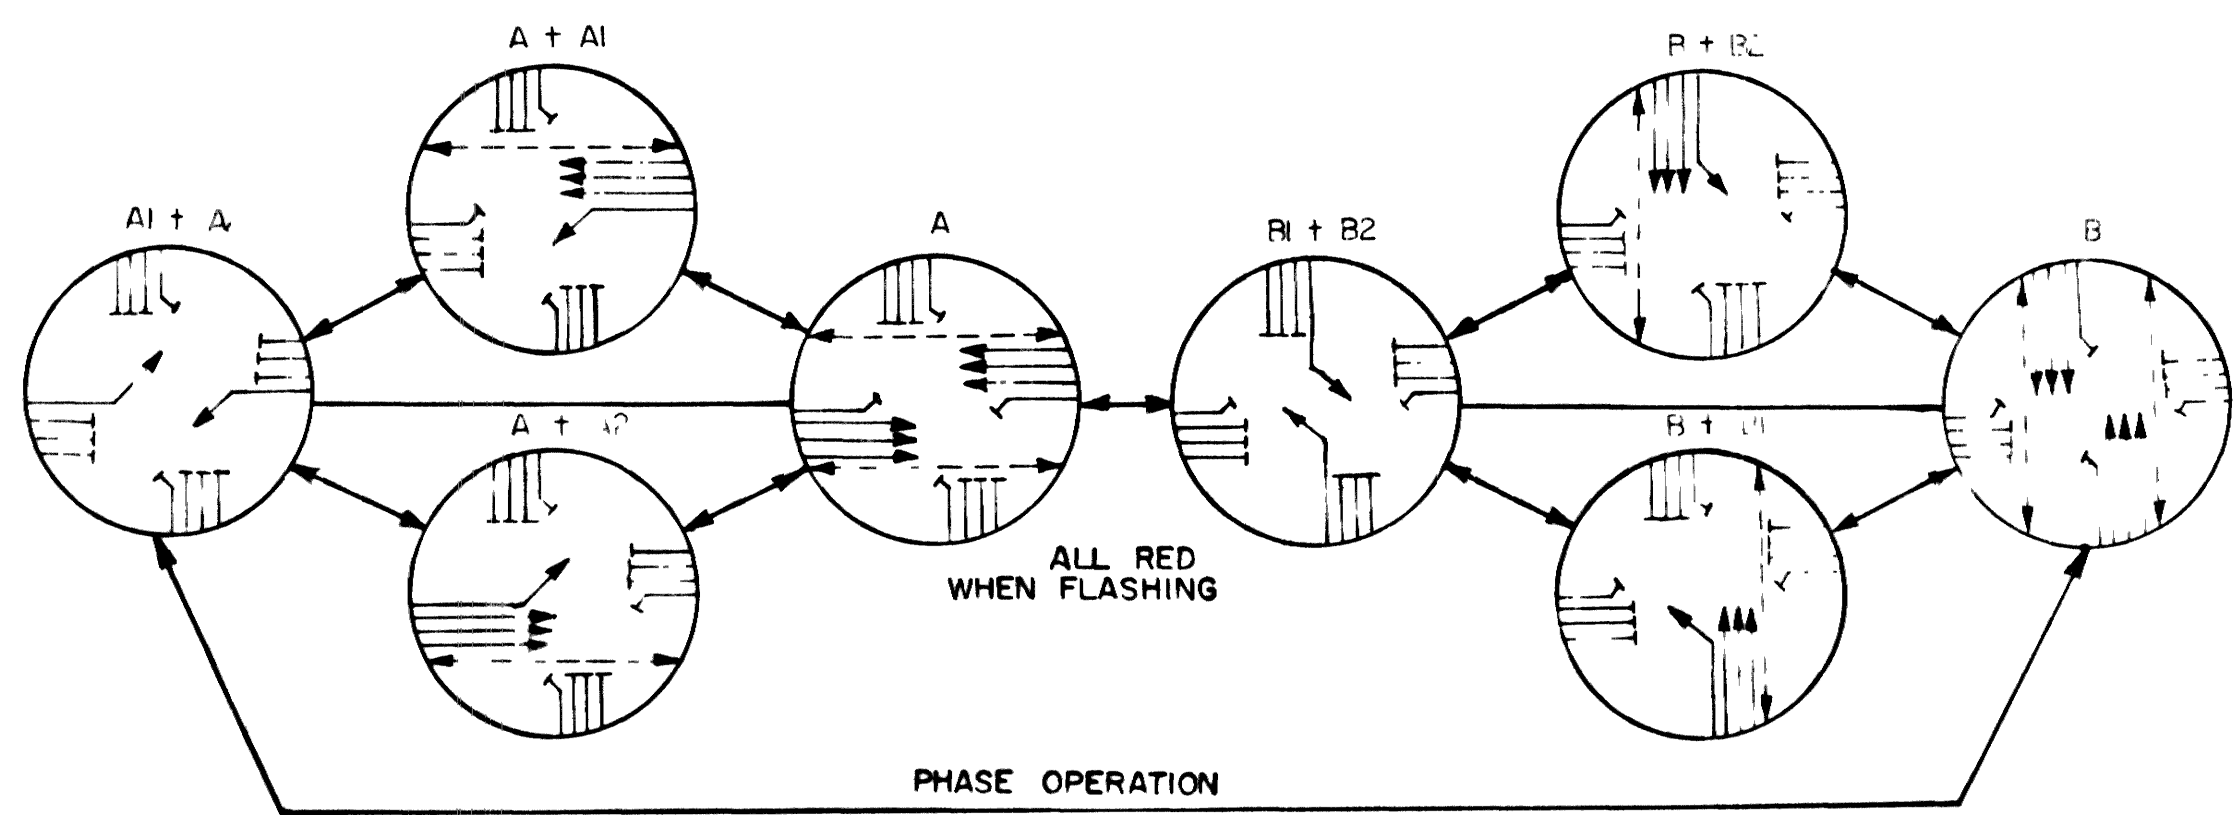

Department of Public Services
Sahara & Maryland
Traffic Signal

Traffic Engineering Division

Scale	Date	W.O. no.
Design by		Drawn by
Approved by Supervisor of Traffic		Date
Approved by the Director of Public Services		Date

Revisions	Date