

Call before you Dig.

1-800-227-2608

Avoid cutting underground utility lines. It's costly.

BAYSIDE NO. 1

C L V SEWER NOTES


1. ALL SANITARY SEWER INSTALLATIONS SHALL CONFORM TO THE STANDARD DETAILS AND SPECIFICATIONS OF THE CITY OF LAS VEGAS, AND SHALL ALSO CONFORM TO THE UNIFORM STANDARD SPECIFICATIONS FOR PUBLIC WORKS CONSTRUCTION OF OFF-SITE IMPROVEMENTS, CLARK COUNTY AREA, LATEST EDITION, UNLESS OTHERWISE NOTED.
2. CHISEL "S" OR "O" IN CURBS WHERE SEWER OR GAS LATERALS PASS UNDER THE CURB.
3. POLYVINYL CHLORIDE (PVC) SEWER PIPE SHALL MEET ASTM D-3034 SIZE 35 SPECIFICATIONS, AND INSTALLED WITH SAND BEDDING AND BACKFILL OR TYPE II GRAVEL.
4. ALL MANHOLES IN PAVED STREETS 80' W/ AND LARGER, SHALL HAVE CONCRETE COLLARS.
5. TEE SADDLES SHALL BE USED TO CONNECT SEWER LATERALS TO EXISTING MAIN LINES UP TO 12" DIA. SIZE. CONNECTIONS TO 15" OR LARGER MAINS SHALL REQUIRE SPECIAL PROCEDURES.
6. A SEWER MAIN CROSSING OVER A WATER MAIN OR LESS THAN 18" UNDER A WATER MAIN MUST BE REINFORCED CONCRETE ENCASED PIPE FOR A DISTANCE NOT LESS THAN 10' TO EACH SIDE OF THE CENTERLINE OF THE WATER MAIN.

SEWER ESTIMATE


8" SEWER MAIN	1370 LF
4" STANDARD MANHOLES	5 EA.
4" SEWER LATERALS	1643 LF

LEGEND

- 4" STANDARD MANHOLE 8" SEWER MAIN
- 4" SEWER LATERAL
- DRIVEWAY LOCATION

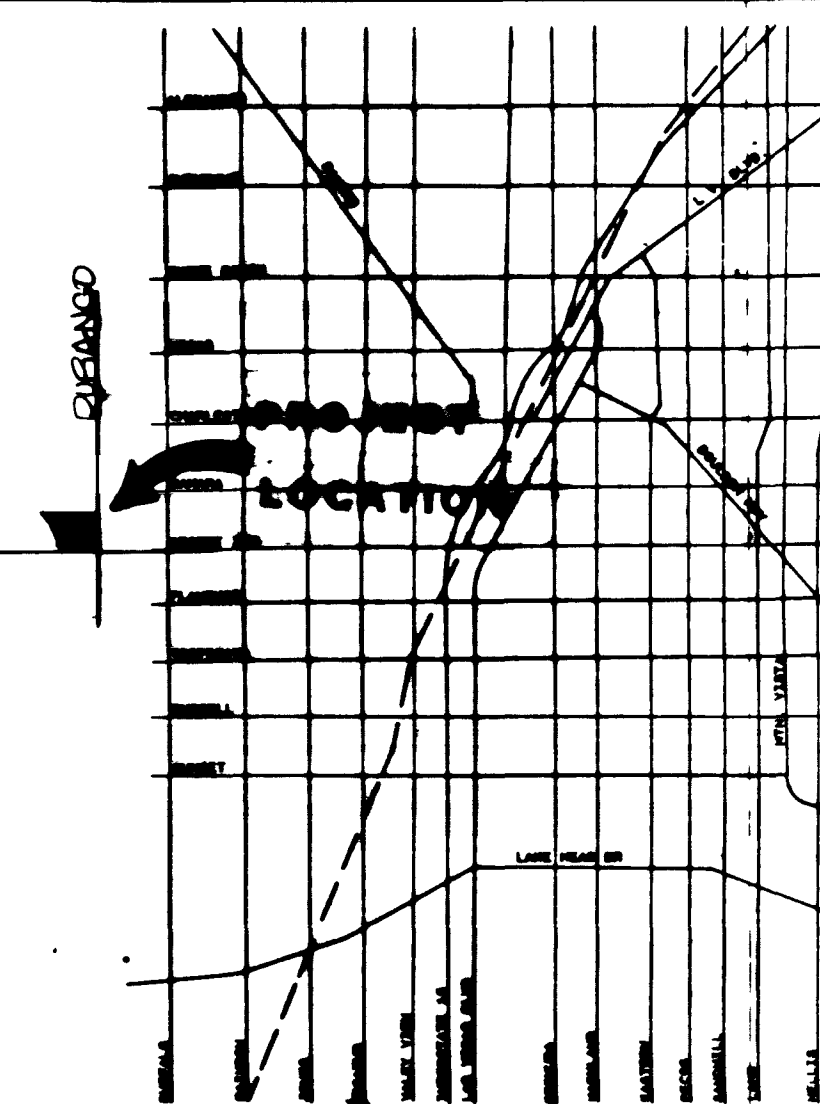

VICINITY MAP

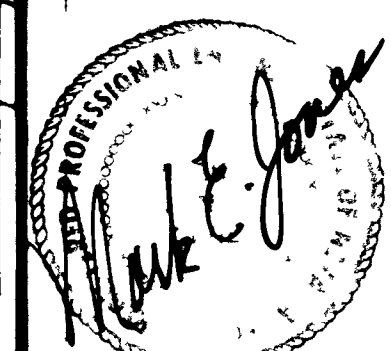


3/24/88

SOUTHWEST ENGINEERING
LAND PLANNING • MAPING • DEVELOPMENT
1725 S. RAINBOW BLVD., STE. 201 LAS VEGAS, NEVADA 89102
(702) 363-9700

EDGEWATER (PHASE I)

CARMEL POINT NO. 1

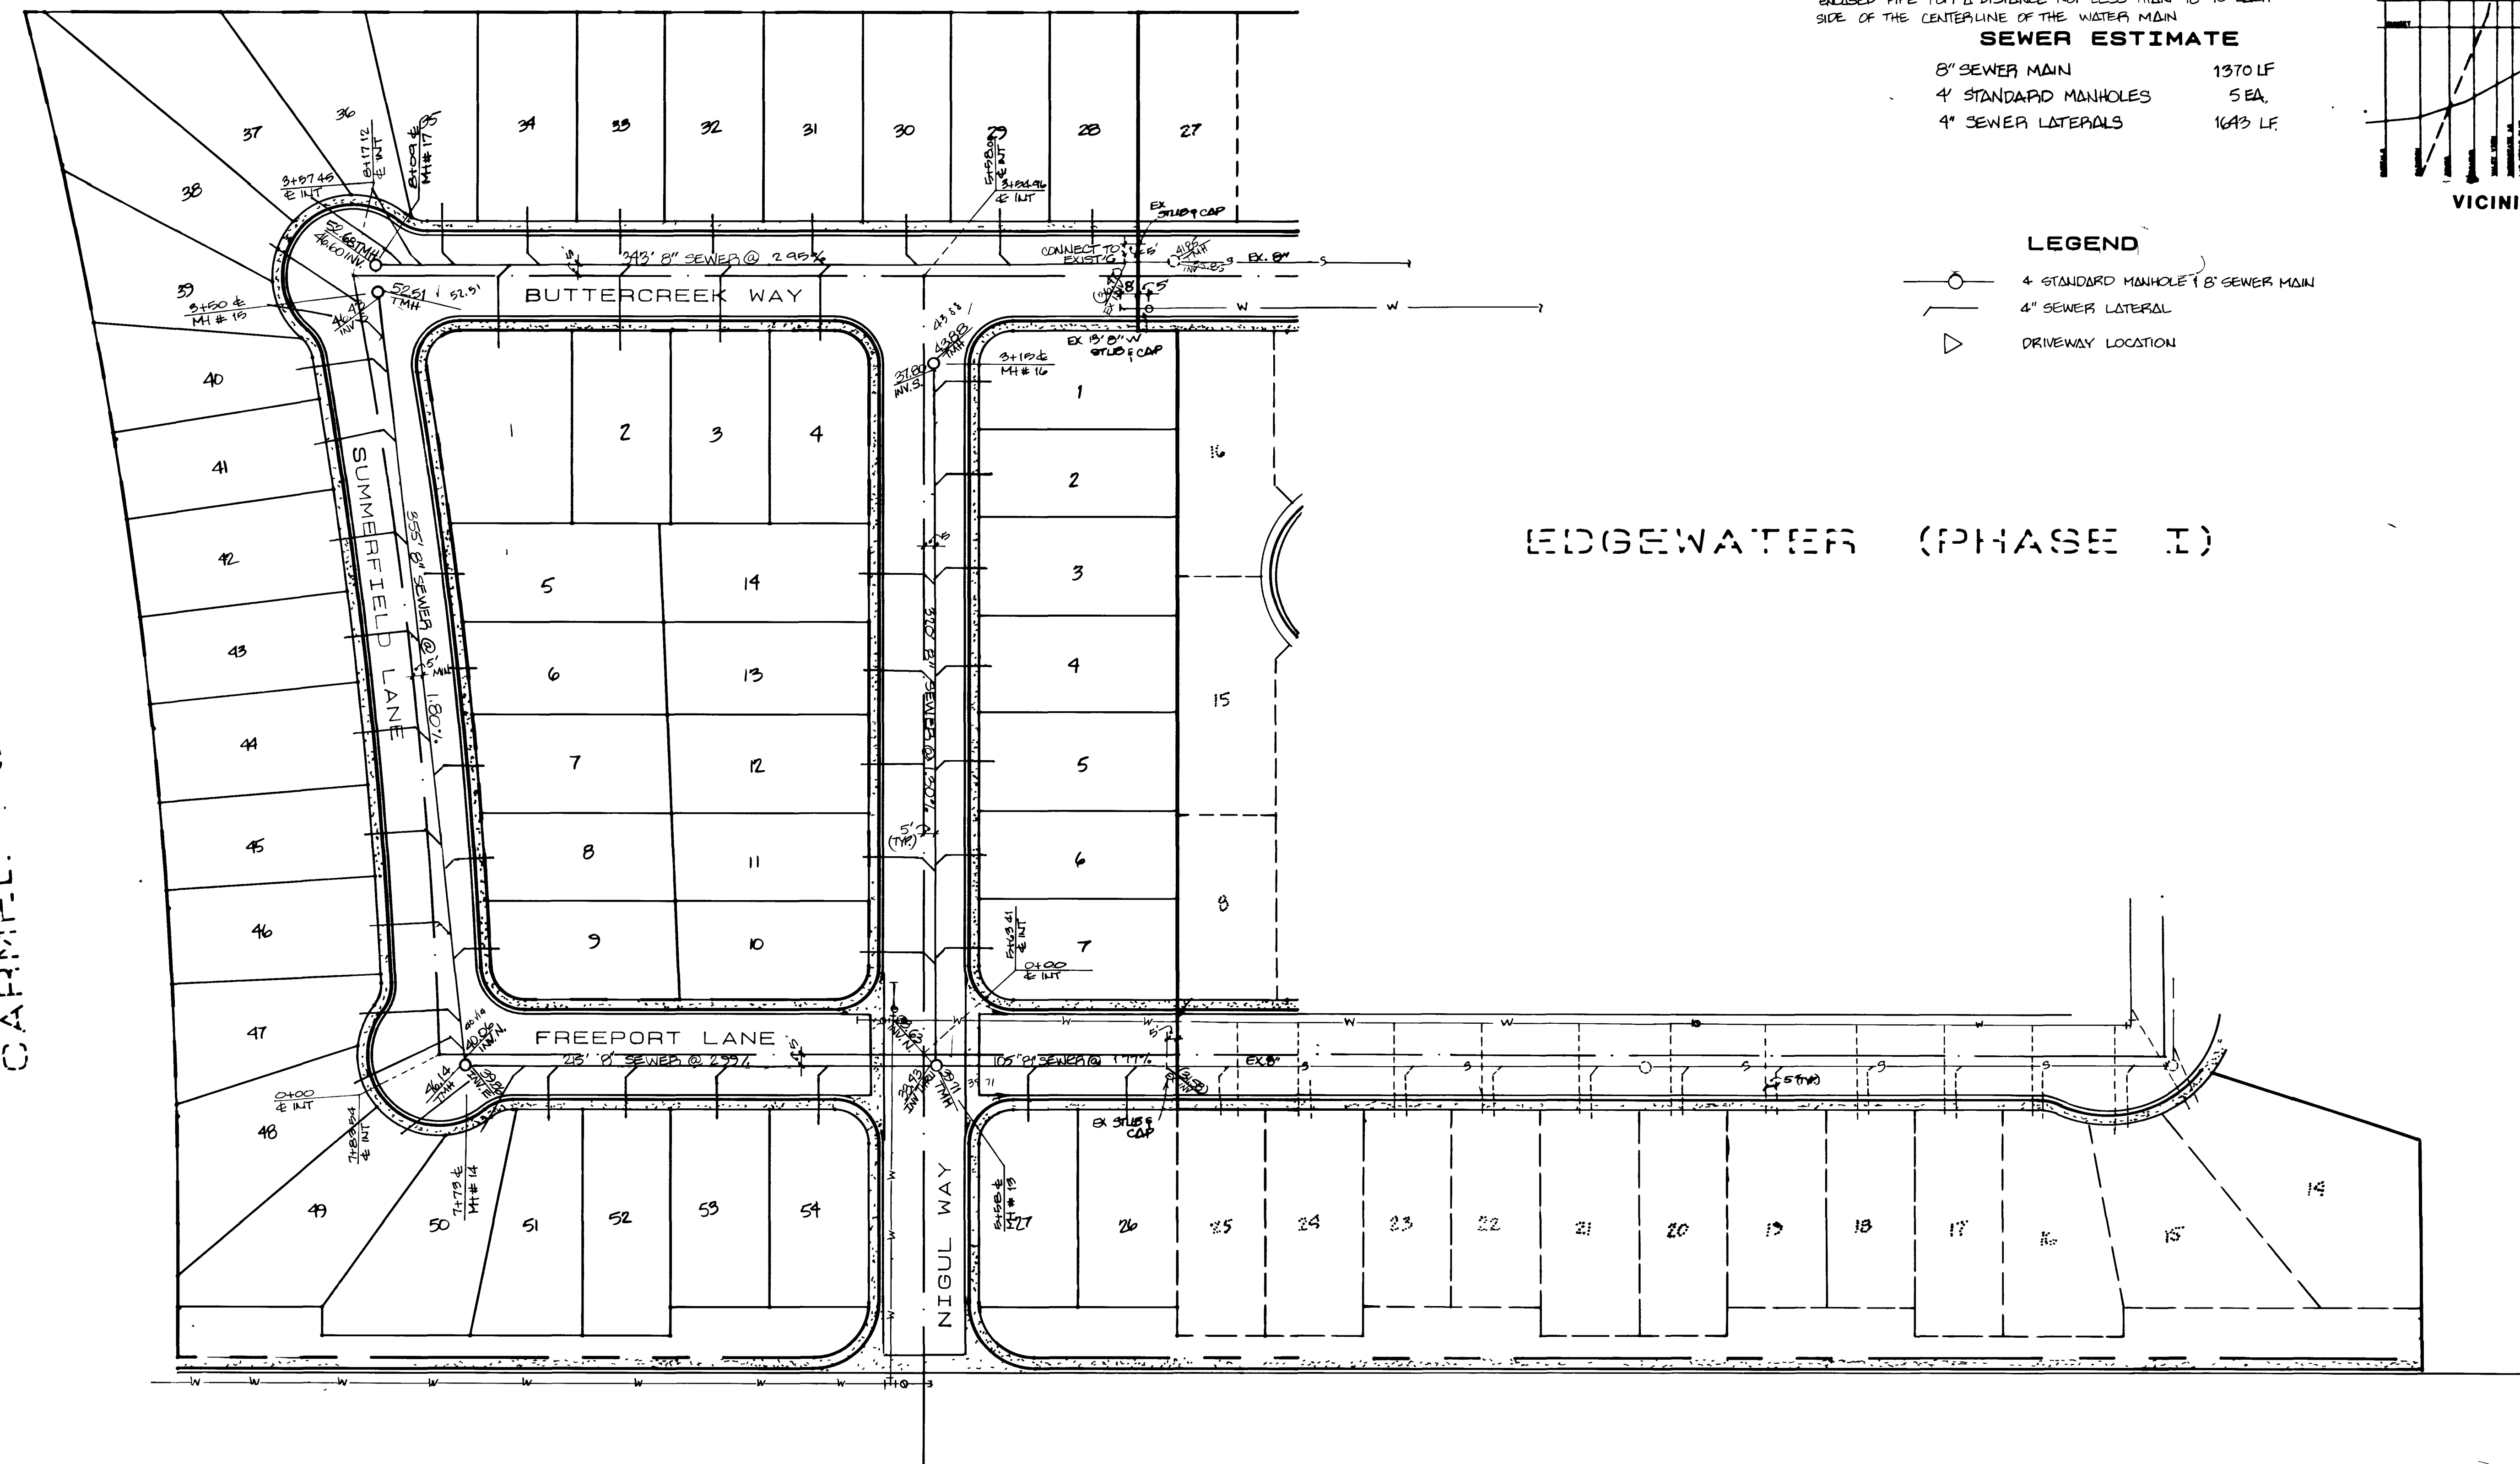

DESERT INN ROAD

MASTER SEWER PLAN
PHASE 2
EDGEWATER

W.D. No. 871002

BY ADRIANA

DATE 2/88

SCALE 1" = 40'

8

9 SHEETS

EXISTING UTILITIES ARE LOCATED ON PLANS FOR THE CONVENIENCE OF THE CONTRACTOR ONLY. THE ENGINEER BEARS NO RESPONSIBILITY FOR THE LOCATION OF UTILITIES SHOWN OR NOT SHOWN ON THE PLANS. THE CONTRACTOR SHALL NOTIFY ALL UTILITY COMPANIES BEFORE STARTING CONSTRUCTION AND IT SHALL BE THE RESPONSIBILITY OF THE CONTRACTOR TO VERIFY THE LOCATION OF ALL UTILITIES WITH THE UTILITY COMPANIES.

5806


69-55

307Y-4000-2



BAYSIDE NO. 1

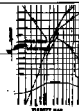


EXISTING MAP

SEWER ESTIMATE



EDGEWATER (PHASE I)

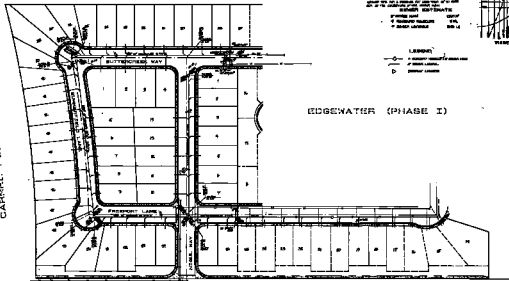

DESERT INN ROAD

CARNEL POINT NO. 1

MASTER SEWER PLAN
PHASE I
EDGEWATER

SCALE: 1" = 40'

8