




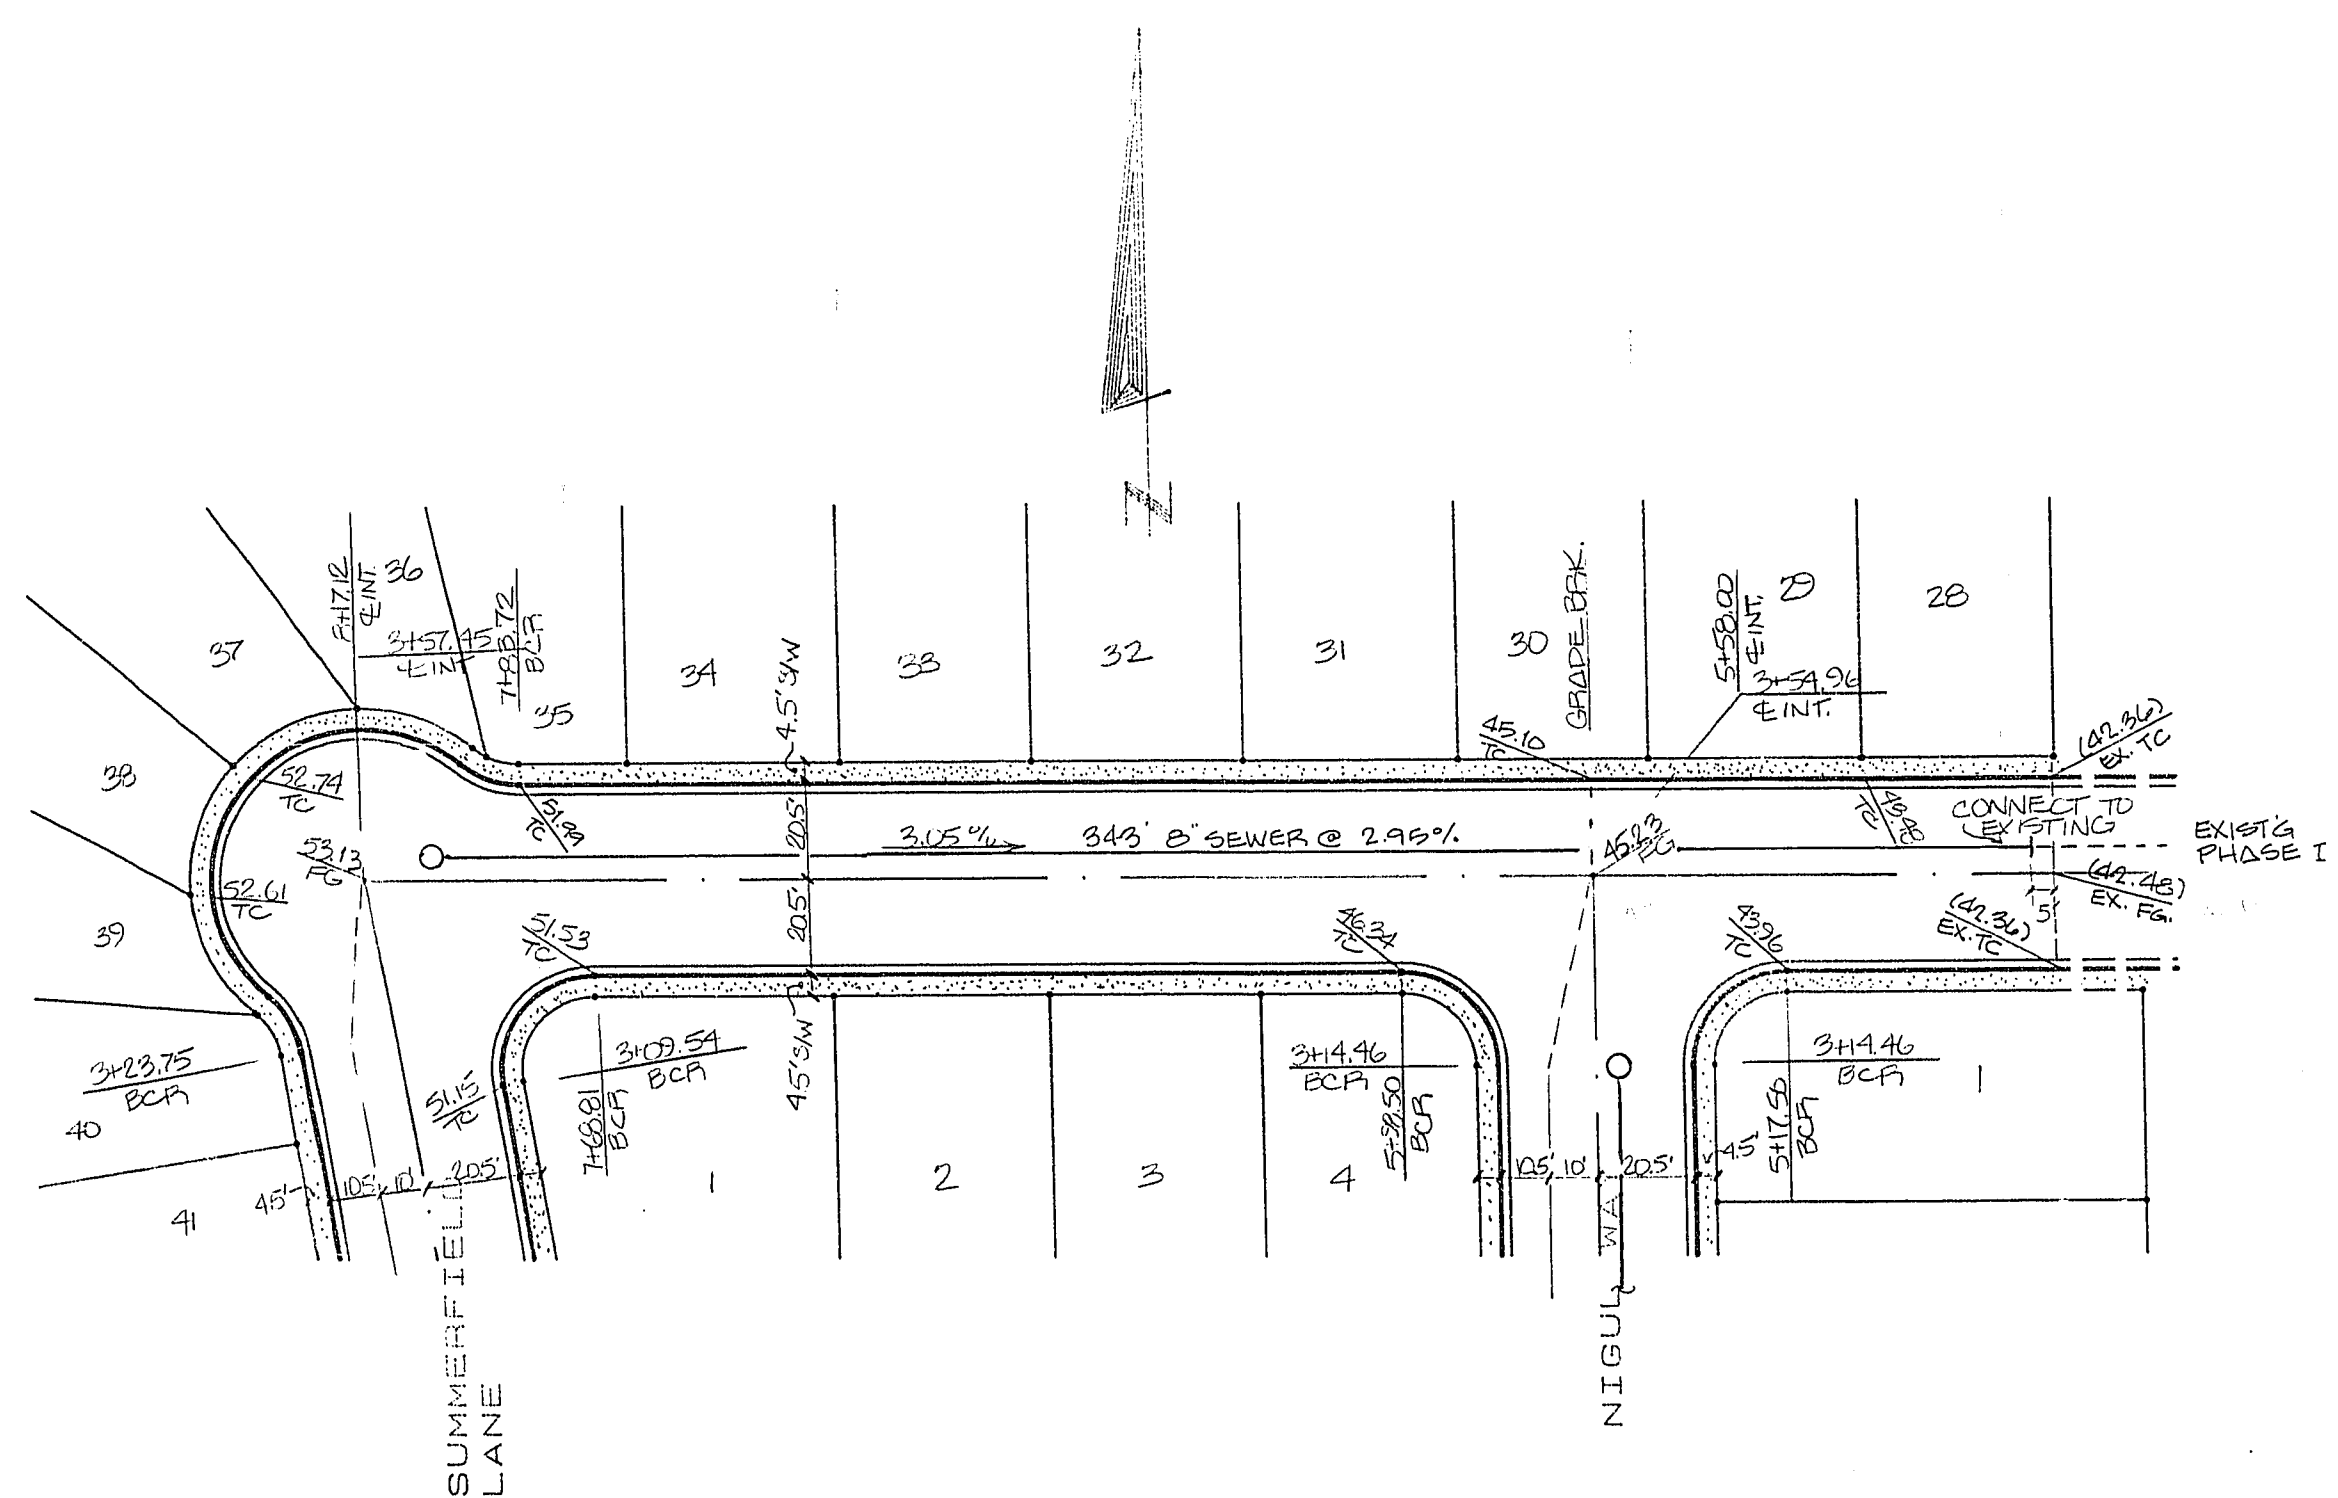

BUTTERCREEK WAY

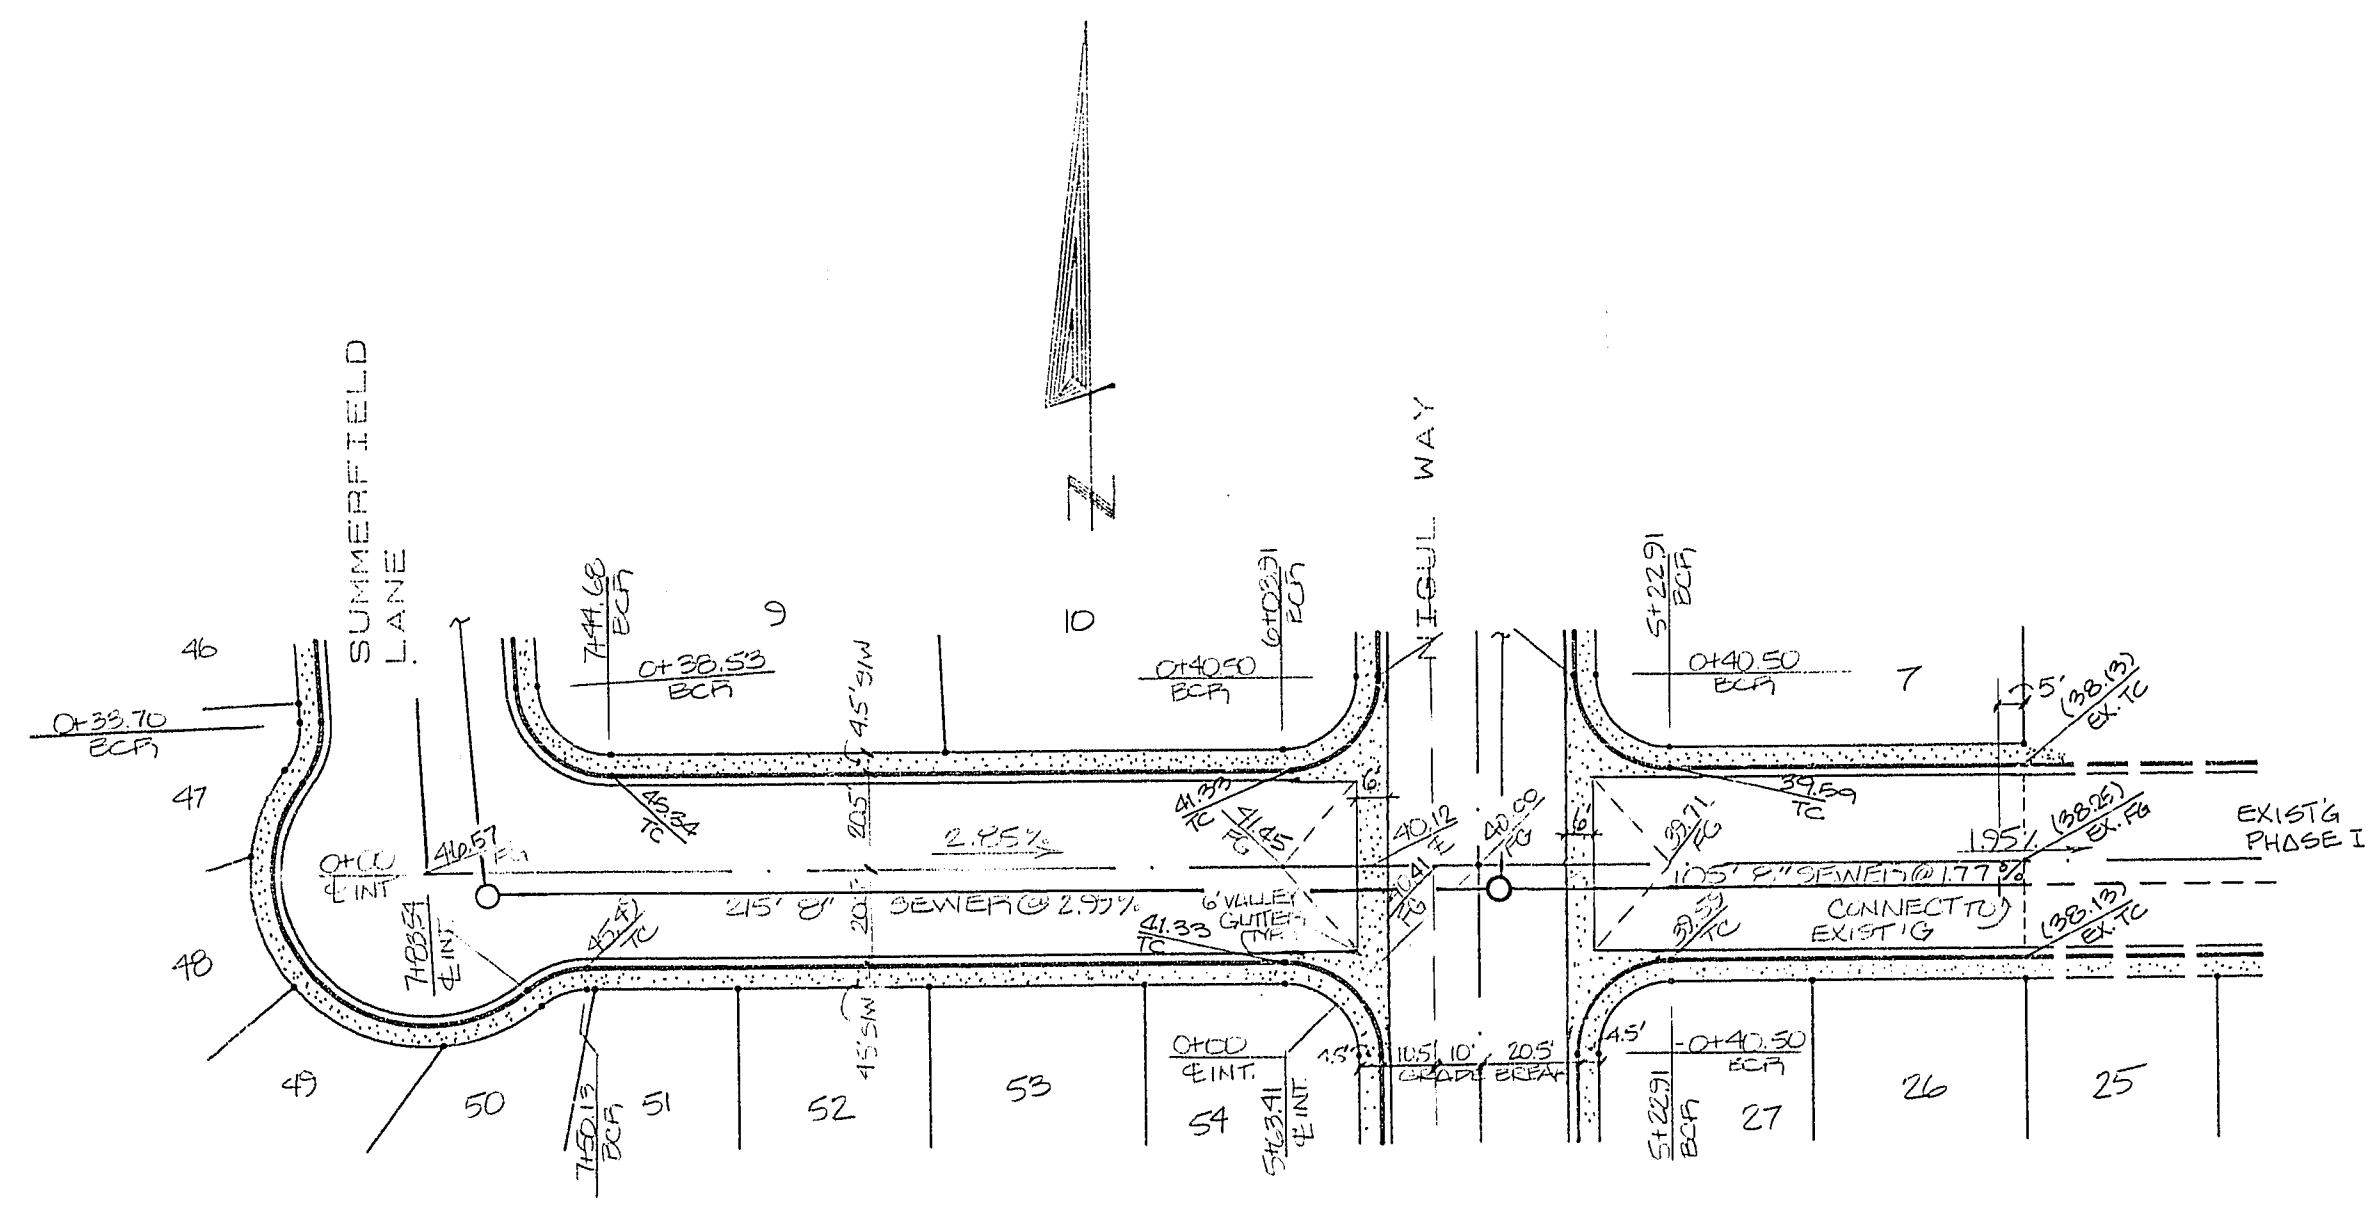

FREEPORT LANE

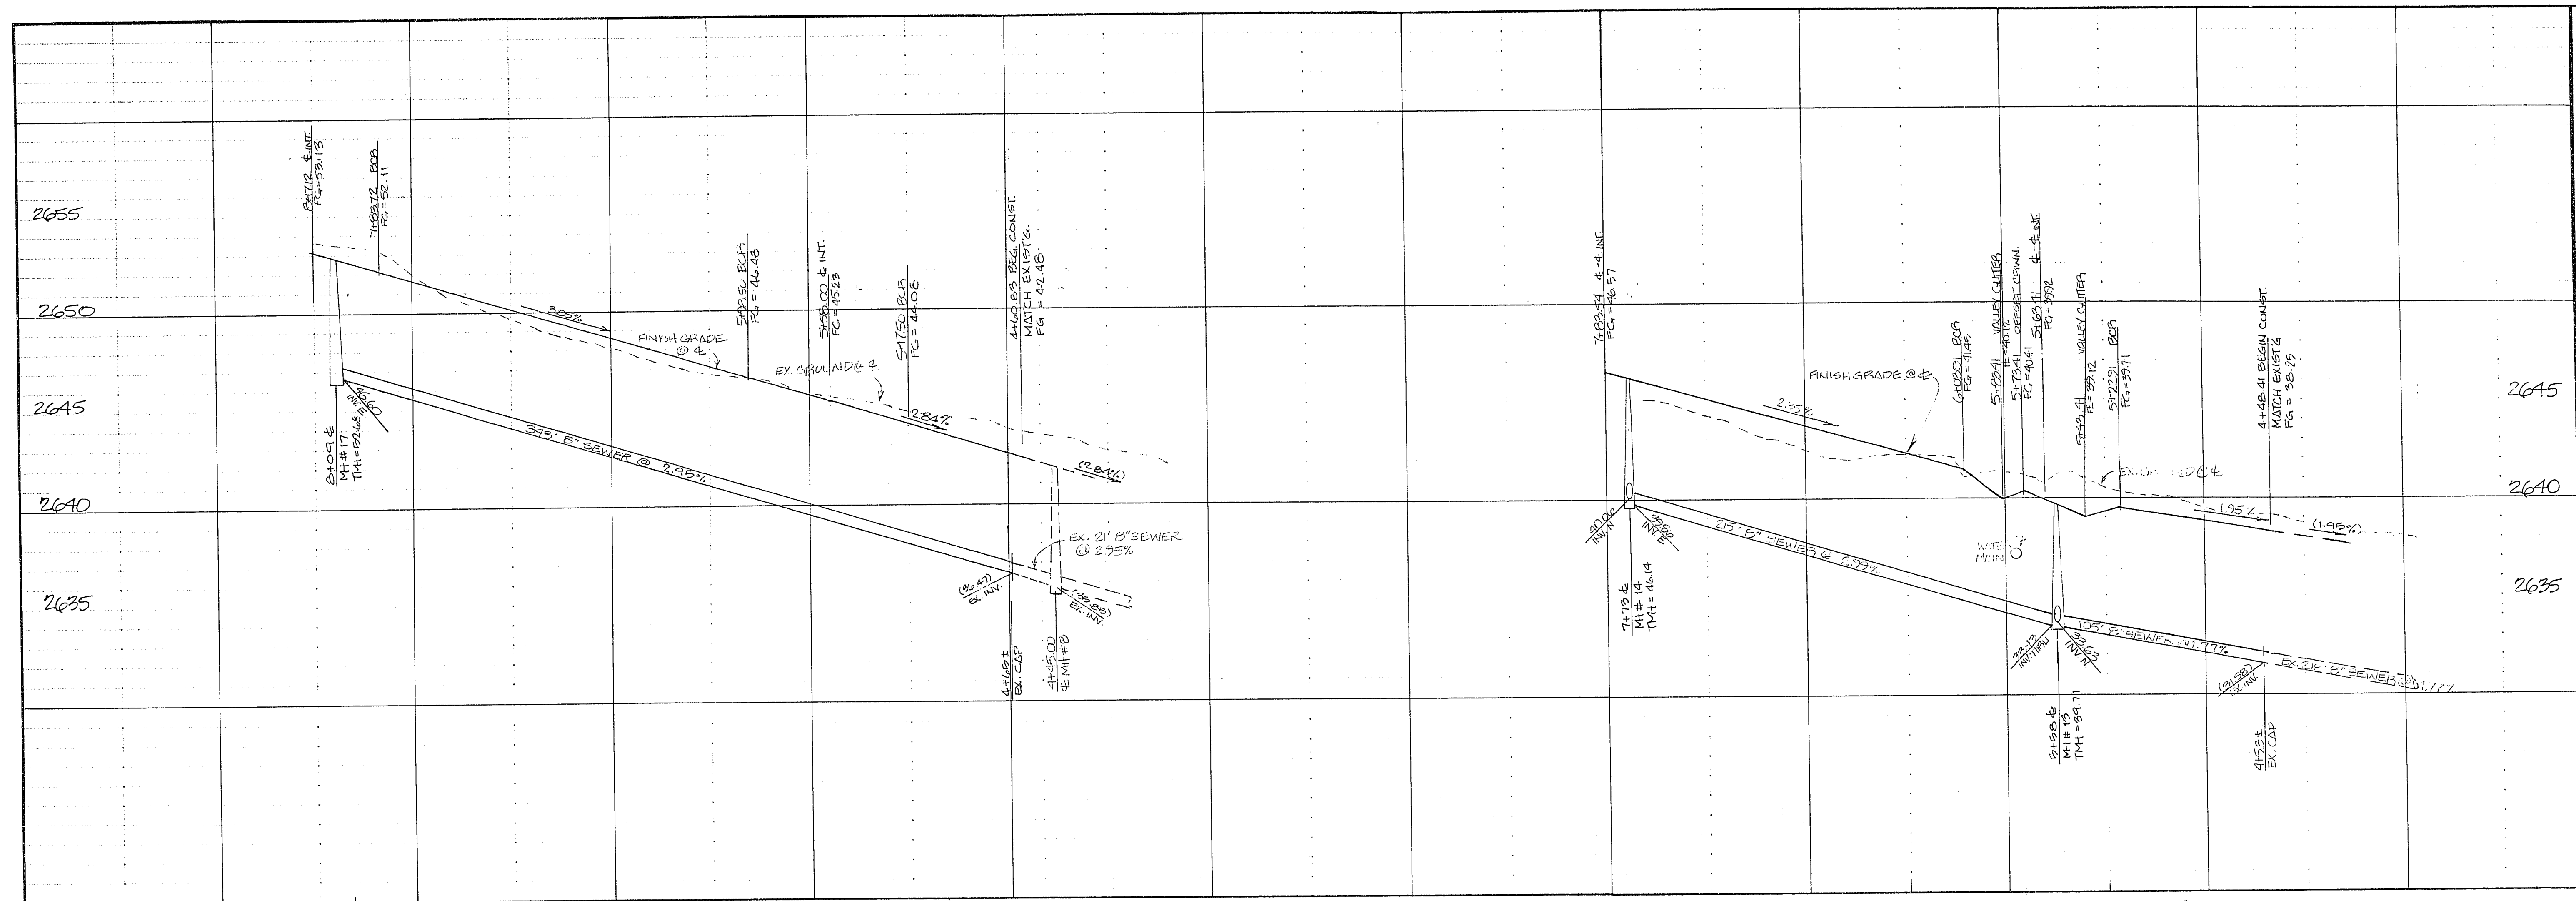

NO.	DATE	BY	REVISION
1	3/24/88	Mark E. Jones	

SOUTHWEST
 ENGINEERING
 CONSULTING ENGINEERS
 2001 LAS VEGAS, NV 89102
 (702) 877-9700

TITLE
 BUTTERCREEK WAY & FREEPORT LANE
 SEWER & STREET PLAN & PROFILE
 PROJECT
 PHASE 2
 EDGEWATER

W.O. No. 871002
 BY ADRIANA
 DATE 2/88
 HOR: 1"=40'
 SCALE VERT: 1"=4'
 SHEET
 6
 OF 9 SHEETS

6-9-50 307Y-4000-2