


151735

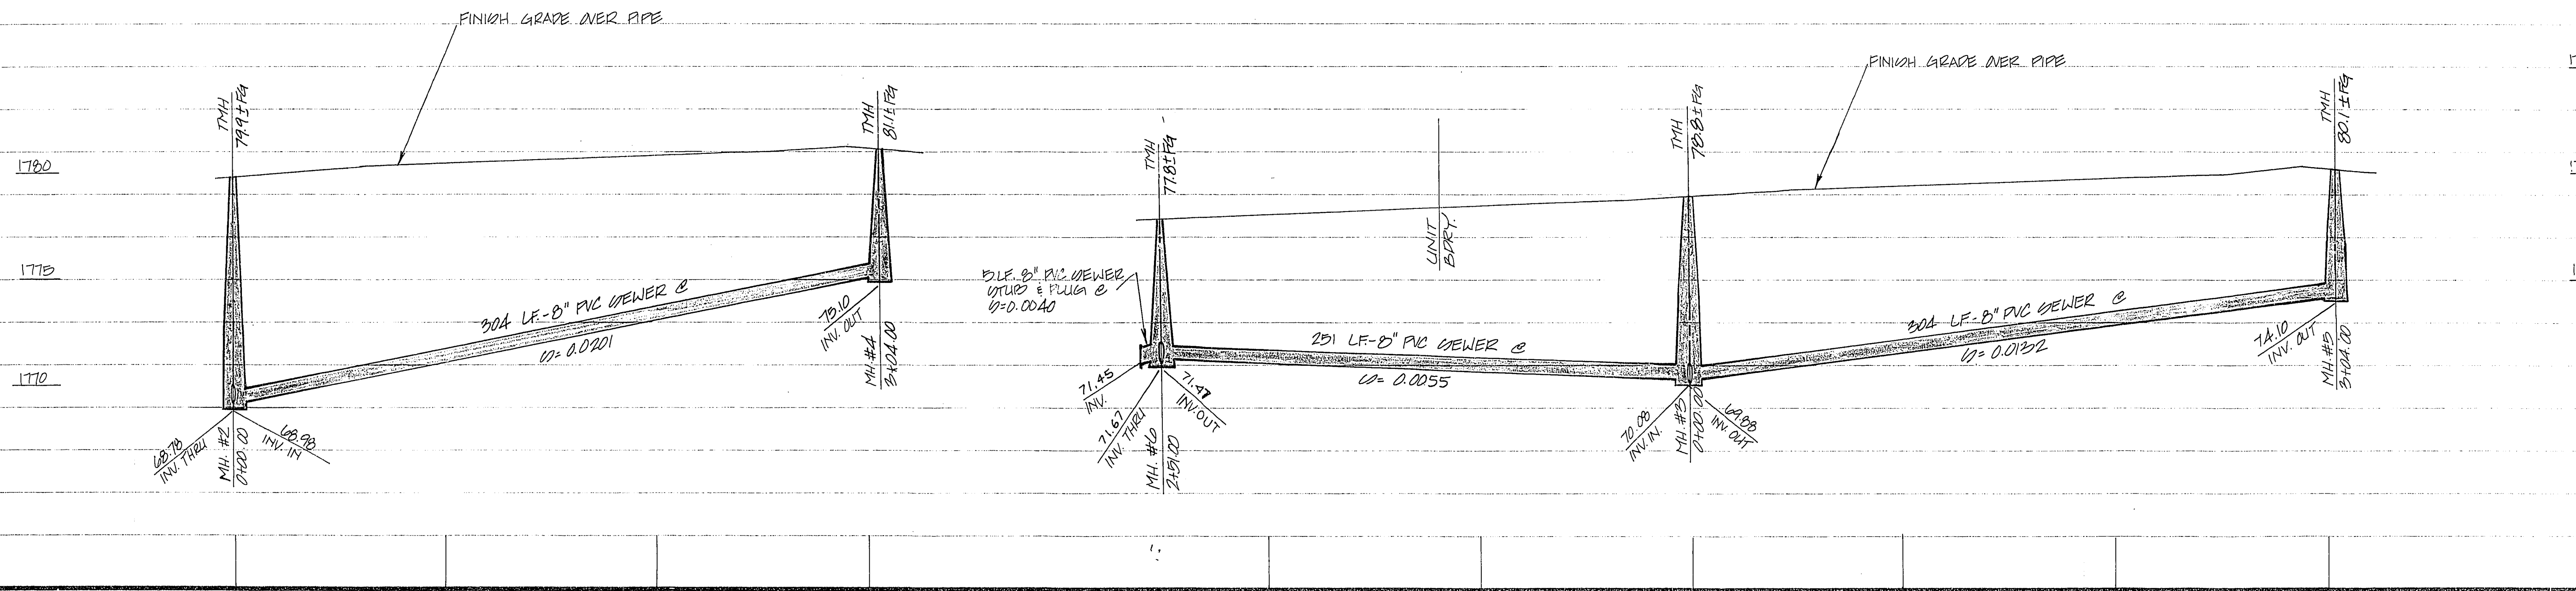


DATE: 2.10.14
 REVISION: 1
 BY: [Signature]
 DATE: [Blank]
 REVISION: [Blank]

CONSULTING ENGINEERS • PLANNERS • LAND SURVEYORS
 2727 SOUTH RAINBOW BOULEVARD
 LAS VEGAS, NEVADA 89102-5148 PHONE (702) 873-7550 FAX (702) 362-2597

MD.N., INC.
 CITY OF LAS VEGAS, NEVADA

nevada

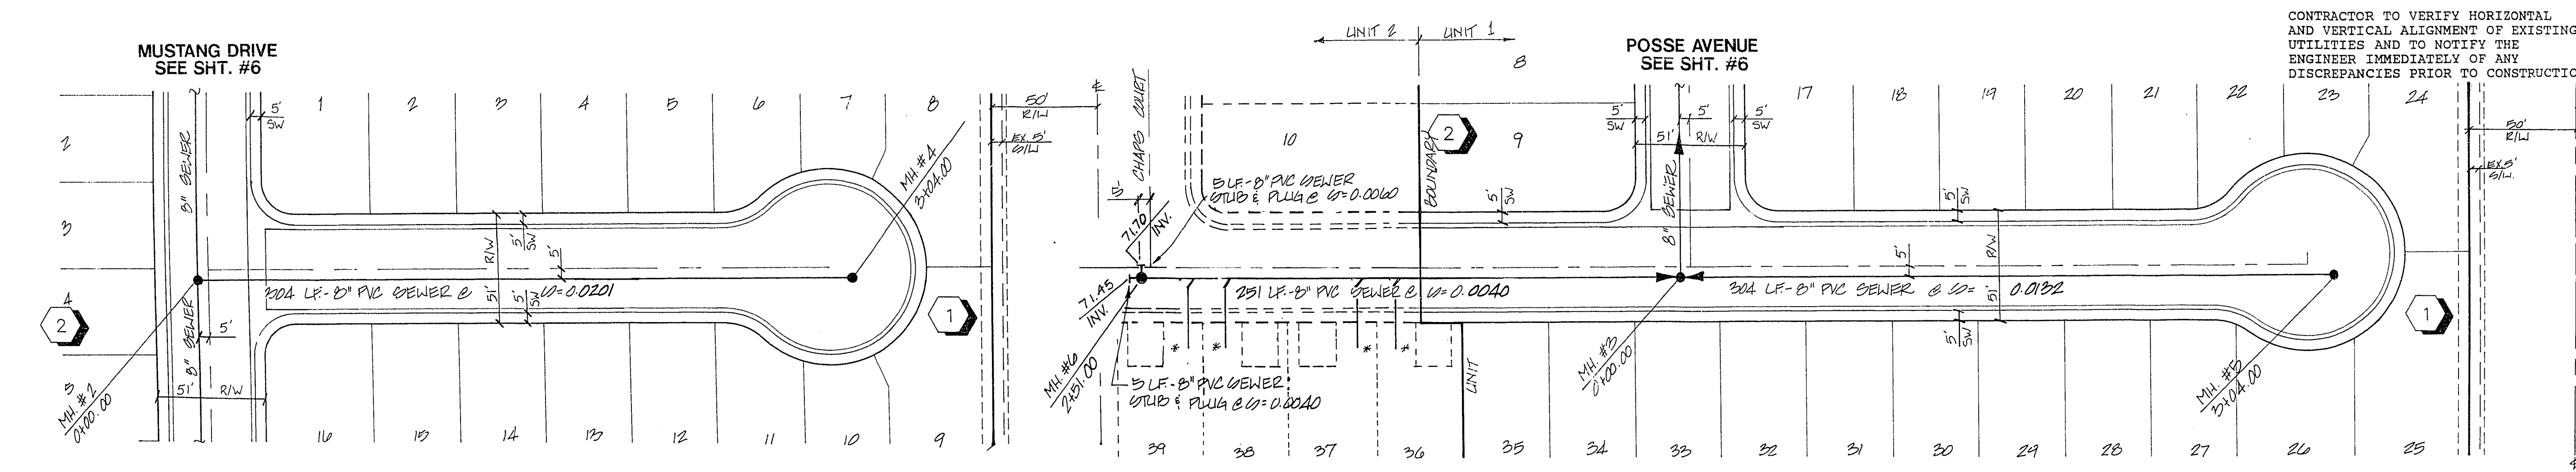

NOTE:
 CONTRACTOR TO VERIFY HORIZONTAL AND VERTICAL ALIGNMENT OF EXISTING UTILITIES AND TO NOTIFY THE ENGINEER IMMEDIATELY OF ANY DISCREPANCIES PRIOR TO CONSTRUCTION.

*NOTE: INSTALL LINES ONLY FOR LOTS 26 THRU 39 OF BLK. 1 & FOR LOT 10 OF BLK. 2 WITH THIS UNIT CONSTRUCTION.

SEWER PLAN & PROFILE
 OLD WEST COURT / RIVER BED STREET
 ECHO RIDGE
 UNIT 1

SEAL
 [Signature]
 7/27/93

NO. 4486-1
 BY: RDM /HLR
 DATE: JULY, '93
 SCALE: HORIZ. 1" = 40'
 VERT. 1" = 4'
 SHEET: 7 OF 7 SHEETS

BENCHMARK
 CITY OF LAS VEGAS BENCHMARK
 #2LV023166 STEWART AVE. & PRINCE
 LANE SOUTHEAST RETURN
 ELEVATION = 1763.977

11-7-63

307Y-4296-1