




CLARK COUNTY
DEPARTMENT OF PUBLIC WORKS

Acceptance of plans for filing

By _____

Acceptance of these plans for filing shall not be construed to be a permit for or an approval of any violation of any of the provisions of the state or county laws and/or specifications. Clark County shall be held free from damages which may result from the construction of the improvements from the engineering design depicted herein.

NOTE: Power poles and/or other existing facilities not in proper location based on proposed improvements shown herein will be re-located at no expense to Clark County.

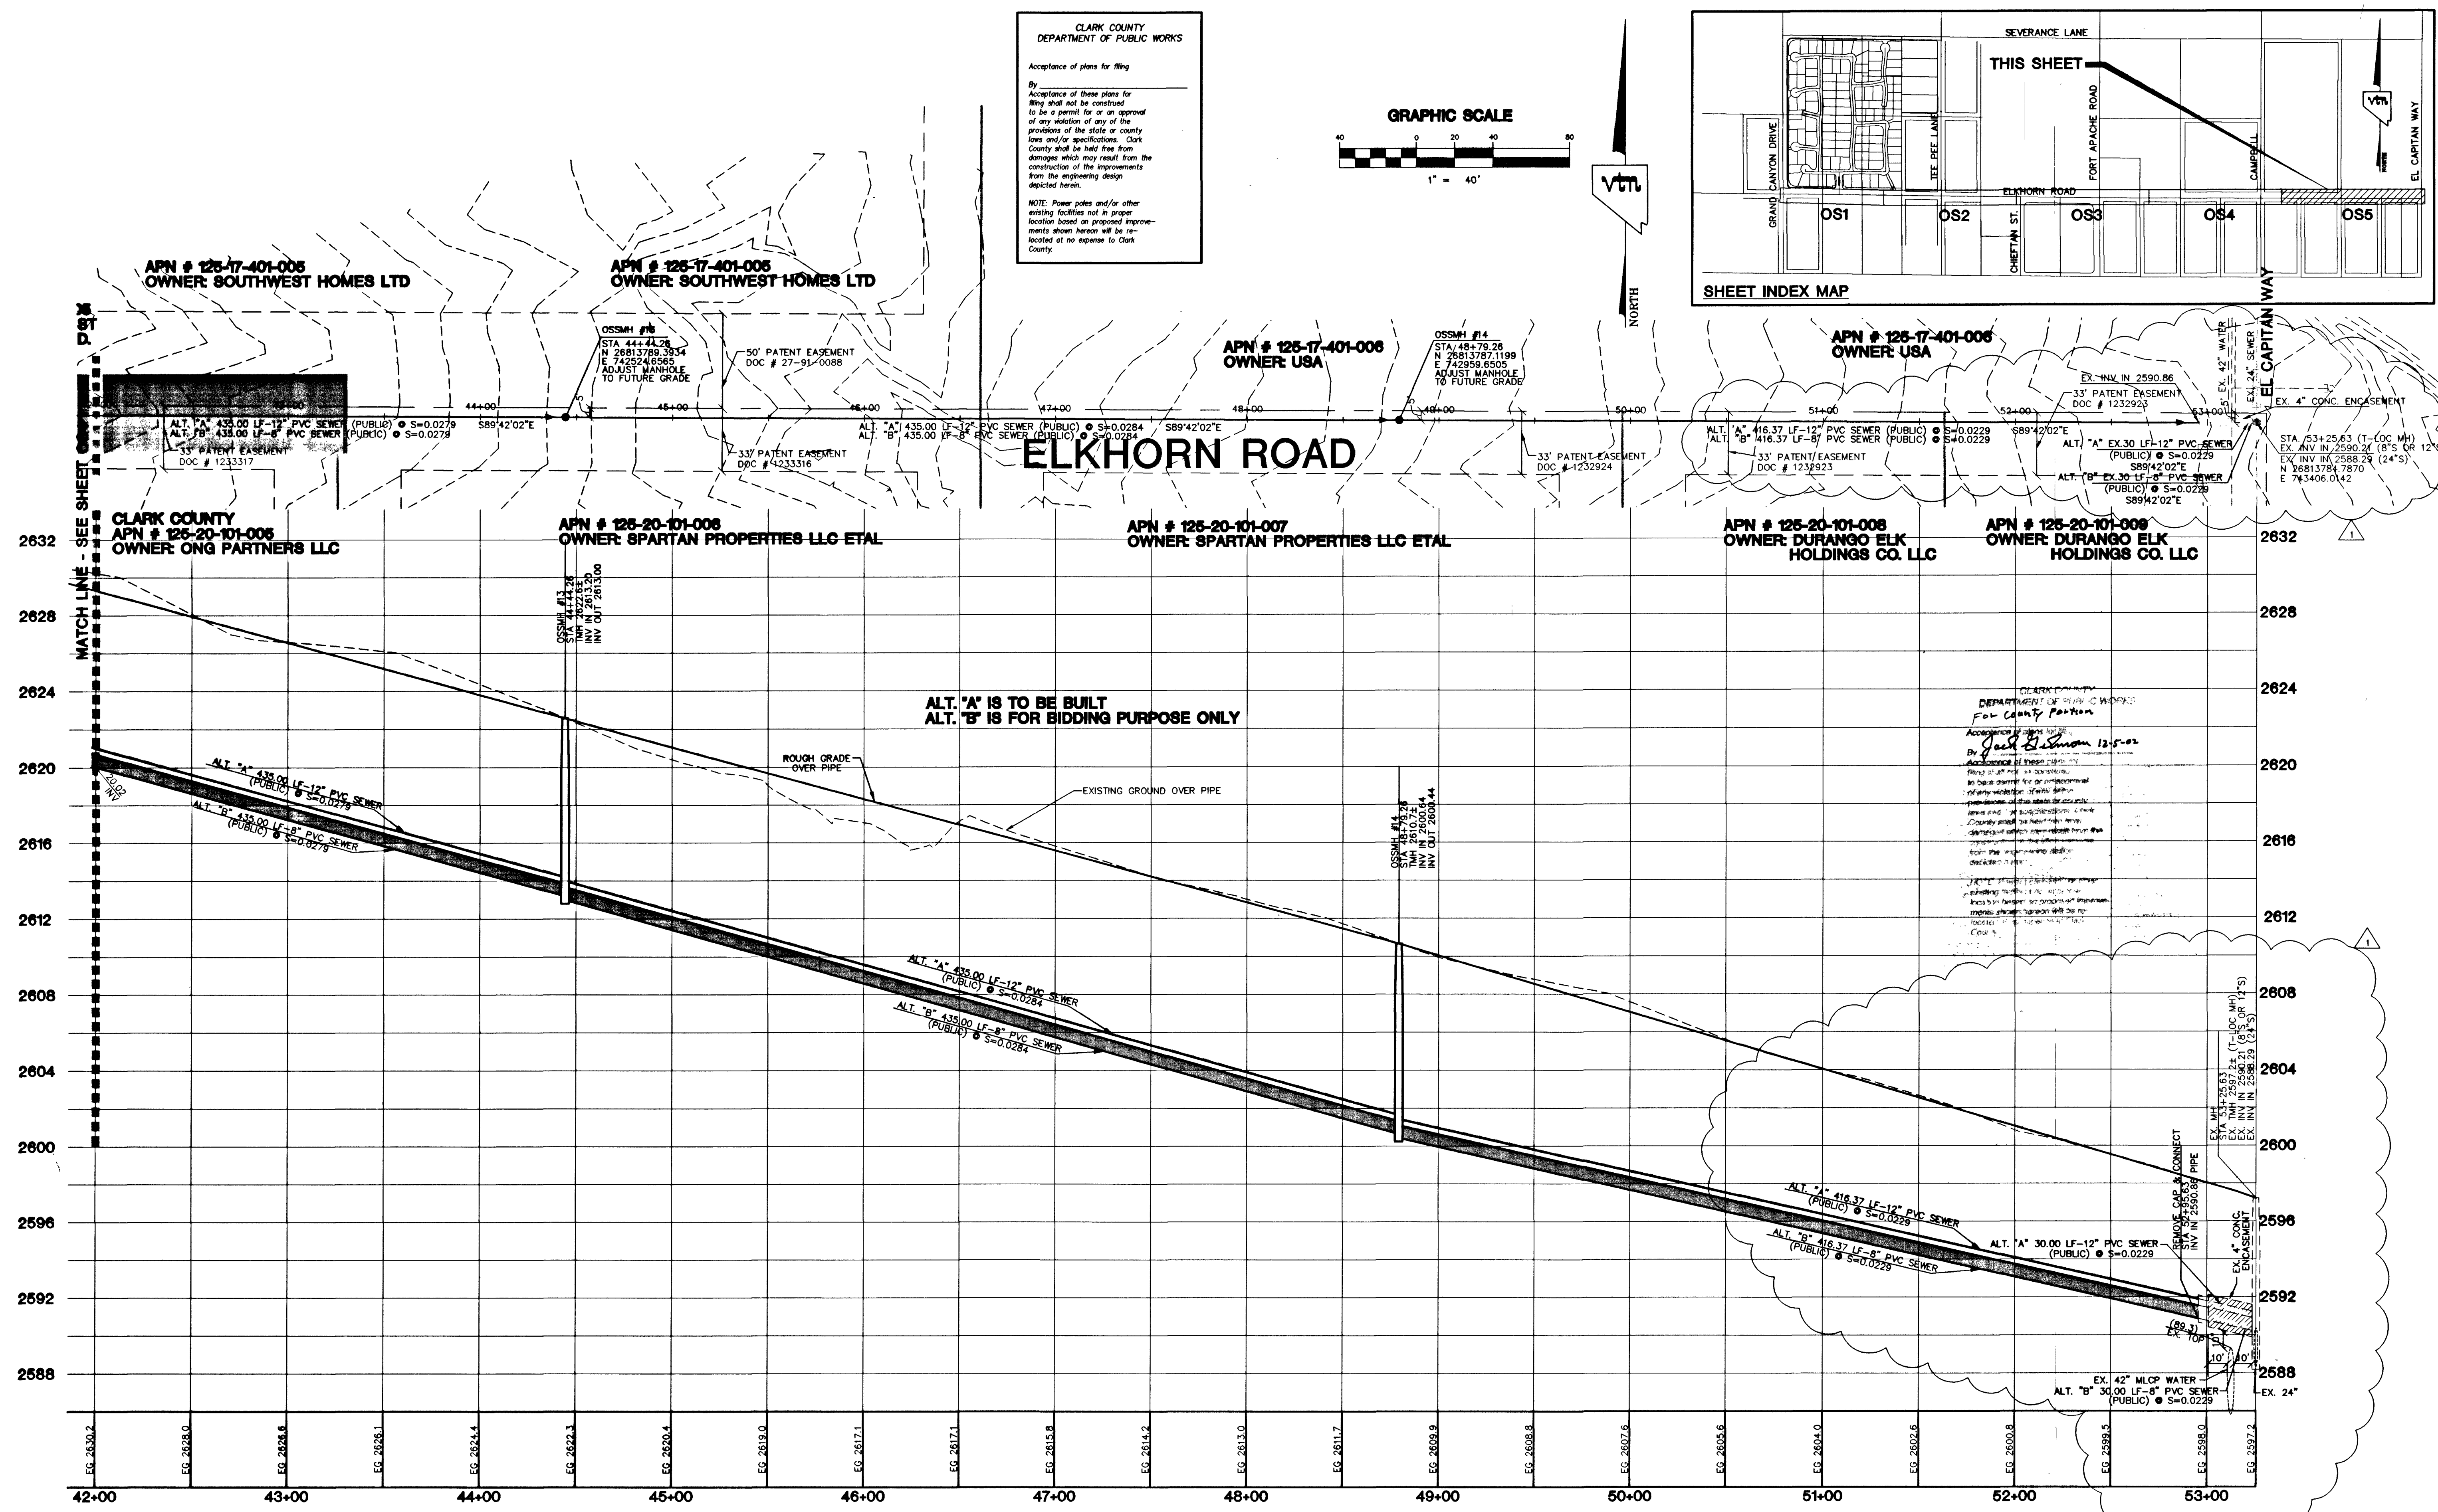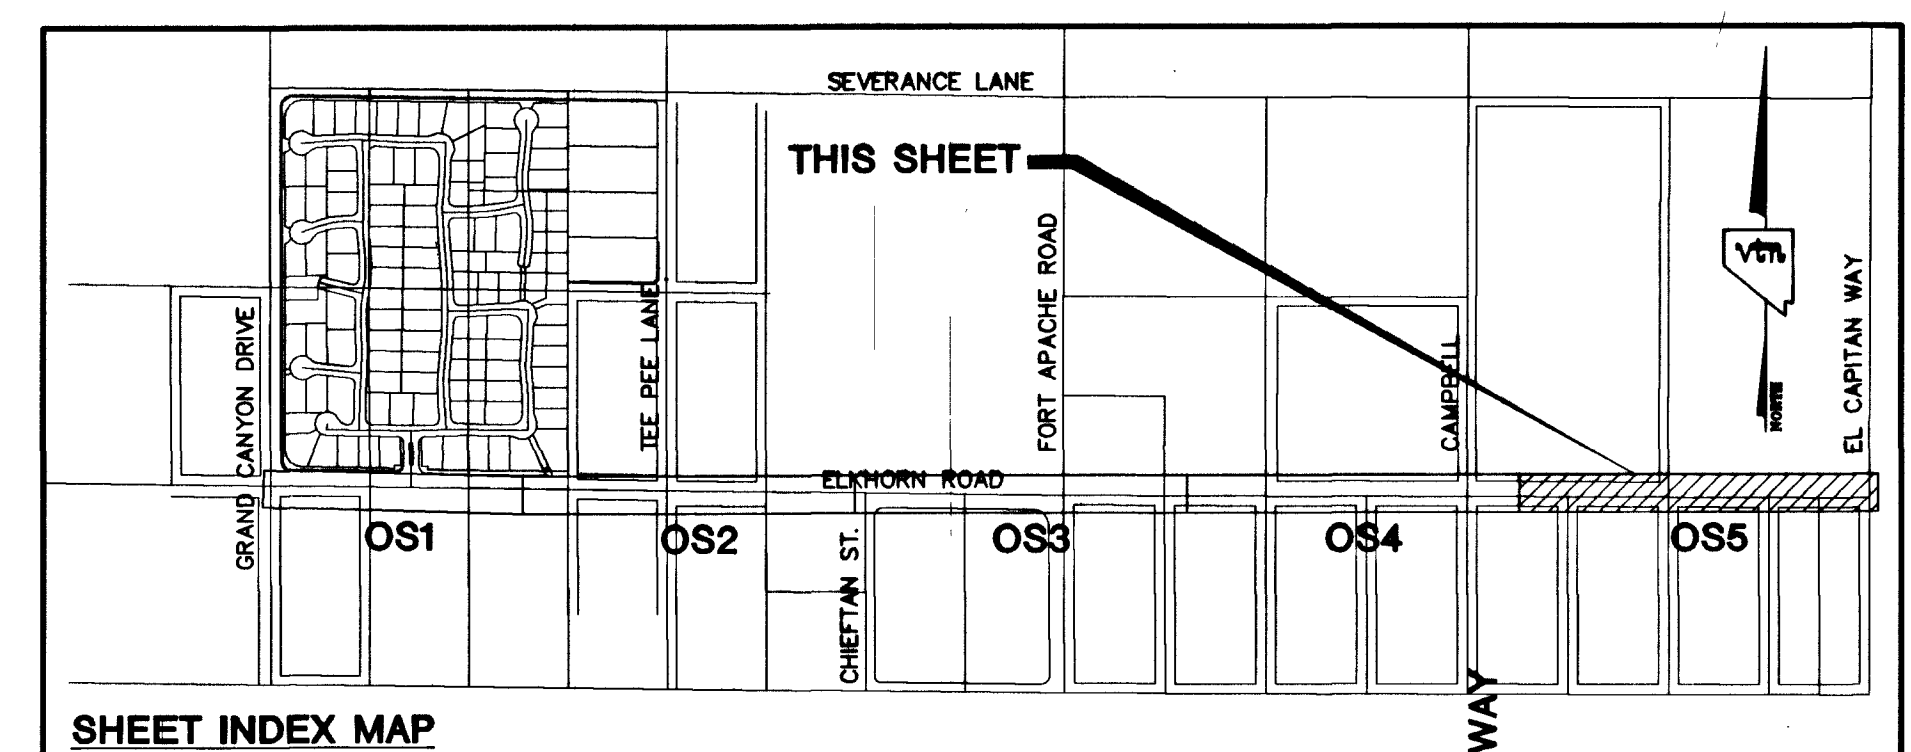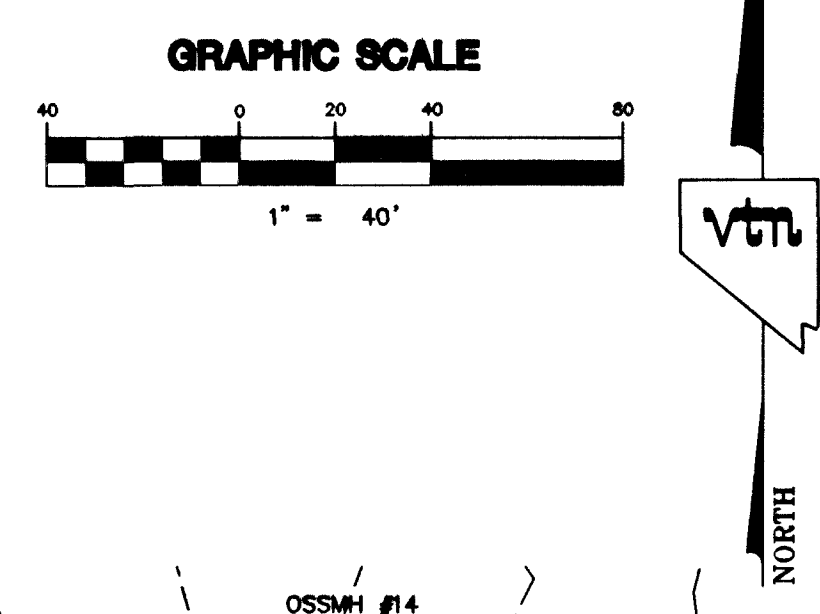

BENCHMARK

PROJECT DATUM: NORTH AMERICAN VERTICAL DATUM OF 1988 (NAVD88)

PROJECT BENCHMARK: CLARK COUNTY BENCHMARK 108030N4
NAVD88 ELEVATION: 819.508 METERS (2688.67 FEET)

RIVET AND SQUARE ALUMINUM PLATE IN THE SOUTHEAST CORNER OF A ELECTRICAL CABINET BASE (#00720), 200 FT. SOUTH AND 40 FT. WEST

BASIS OF BEARING

THE BASIS OF BEARINGS FOR THIS PROJECT IS NORTH 00°06'48" WEST BEING THE WEST LINE OF THE SOUTHWEST QUARTER (SW 1/4) OF THE SOUTHEAST QUARTER (SE 1/4) OF SECTION 18, TOWNSHIP 19 SOUTH, RANGE 80 EAST, M.D.M., CLARK COUNTY, NEVADA, AS SHOWN ON A RECORD OF SURVEY ON FILE IN THE CLARK COUNTY, NEVADA, RECORDER'S OFFICE, IN FILE 114 AT PAGE 57.

Call before you Dig
1-800-227-2600

Call before you Overhead
1-702-593-6111

LEGEND

SEWER TO BE LOCATED WITHIN CLARK COUNTY DEDICATED RIGHT OF WAY.

CLARK COUNTY
DEPARTMENT OF PUBLIC WORKS
For County Position

Acceptance of plans for filing

By *Jack Blumstein 12-5-02*

Acceptance of these plans for filing shall not be construed to be a permit for or an approval of any violation of any of the provisions of the state or county laws and/or specifications. Clark County shall be held free from damages which may result from the construction of the improvements from the engineering design depicted herein.

NOTE: Power poles and/or other existing facilities not in proper location based on proposed improvements shown herein will be re-located at no expense to Clark County.

DRAWN BY: M.V.P.		DESIGNED BY: M.V.P.		CHECKED BY: M.V.P.		PROJECT NO: 5897		SCALE: 1"=40' HORIZ. 1"=4' VERT.		PROJECT NO: 5897		SHEET OS5		DRAWING NO. HTE# 02-37460			
EXP. 06-30-03												PERSONAL ENGINEER STATE OF NEVADA No. 12811		DATE 11-26-02		SHEET 8 OF 8 SHEETS	
OFF-SITE SEWER PLAN & PROFILE ELKHORN ROAD STA 42+00.00 TO 53+15.63 ELKHORN / GRAND CANYON 12" OFF-SITE SEWER LINE												CITY OF LAS VEGAS, NEVADA 7150 POLLOCK DRIVE, SUITE 100 LAS VEGAS, NEVADA 89119 (702) 896-9100		PERMA-BILT HOMES		REVISION	
2727 SOUTH RAINBOW BOULEVARD LAS VEGAS, NEVADA 89146-5148 PH. (702) 873-1550 FAX (702) 362-2597 CONSULTING ENGINEERS • PLANNERS • LAND SURVEYORS												11/19/02 K.C.		REV. 1		BY	
rev. stub to match rev. #2 of Grand Canyon Apts. OSS plan.												REVISION					