
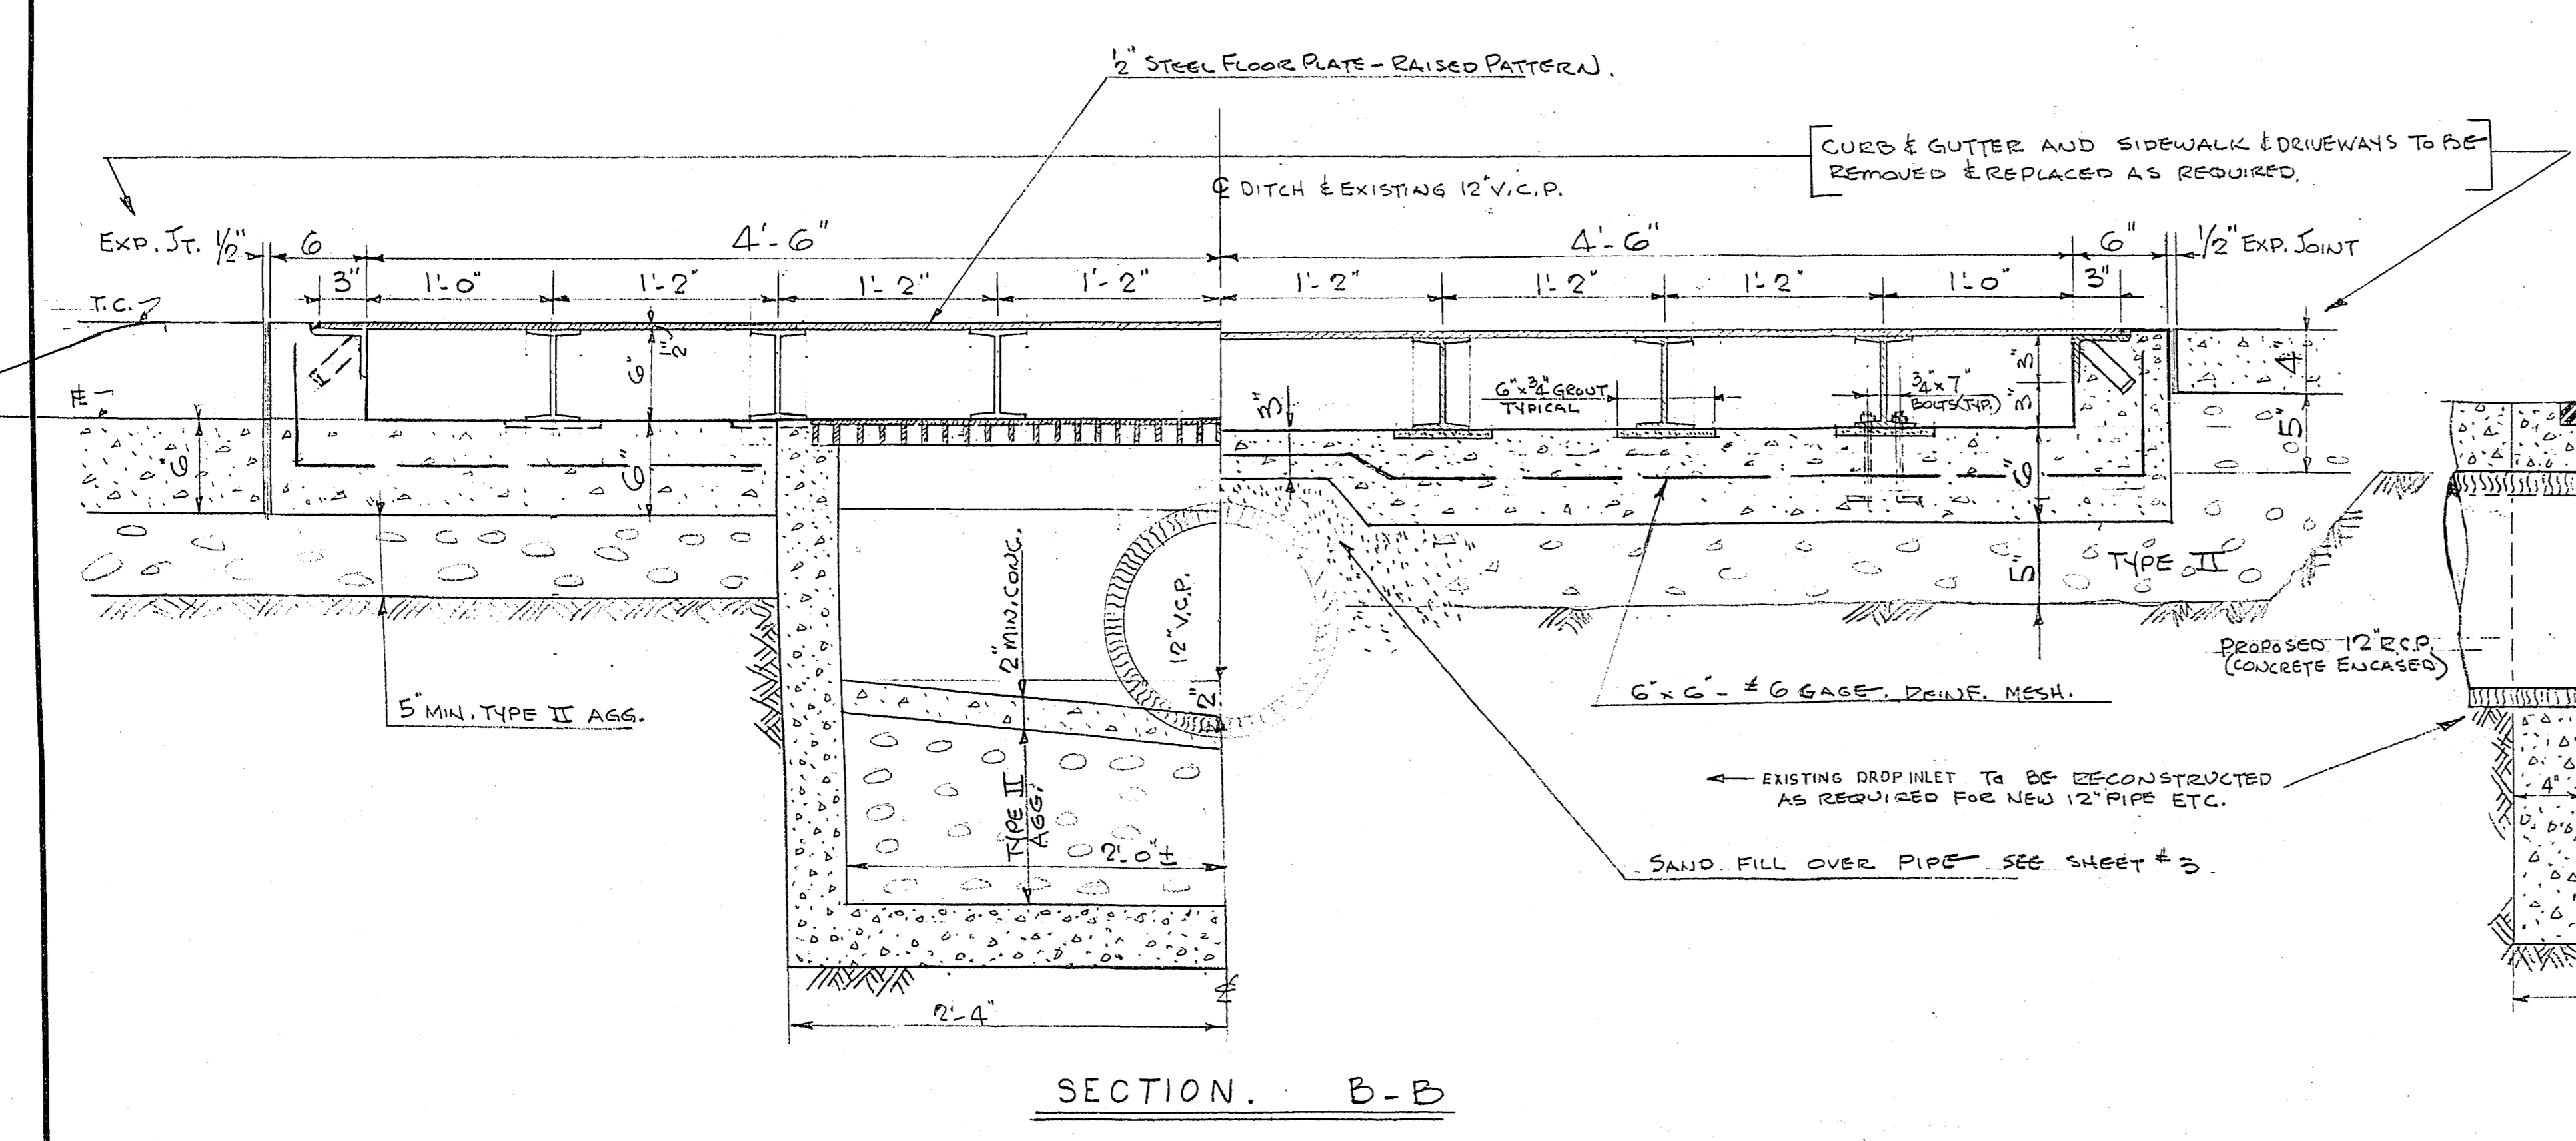
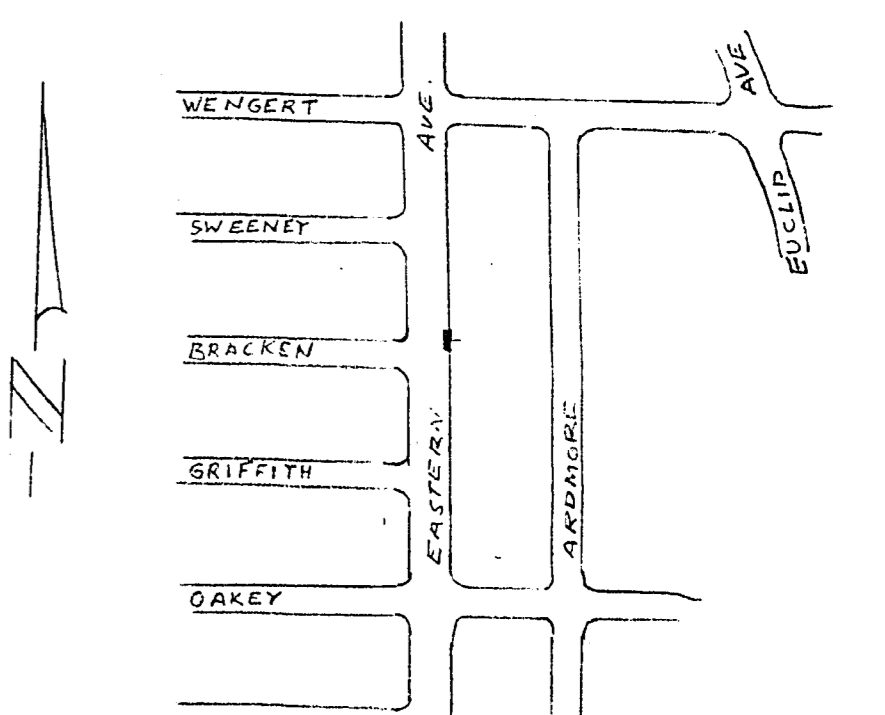
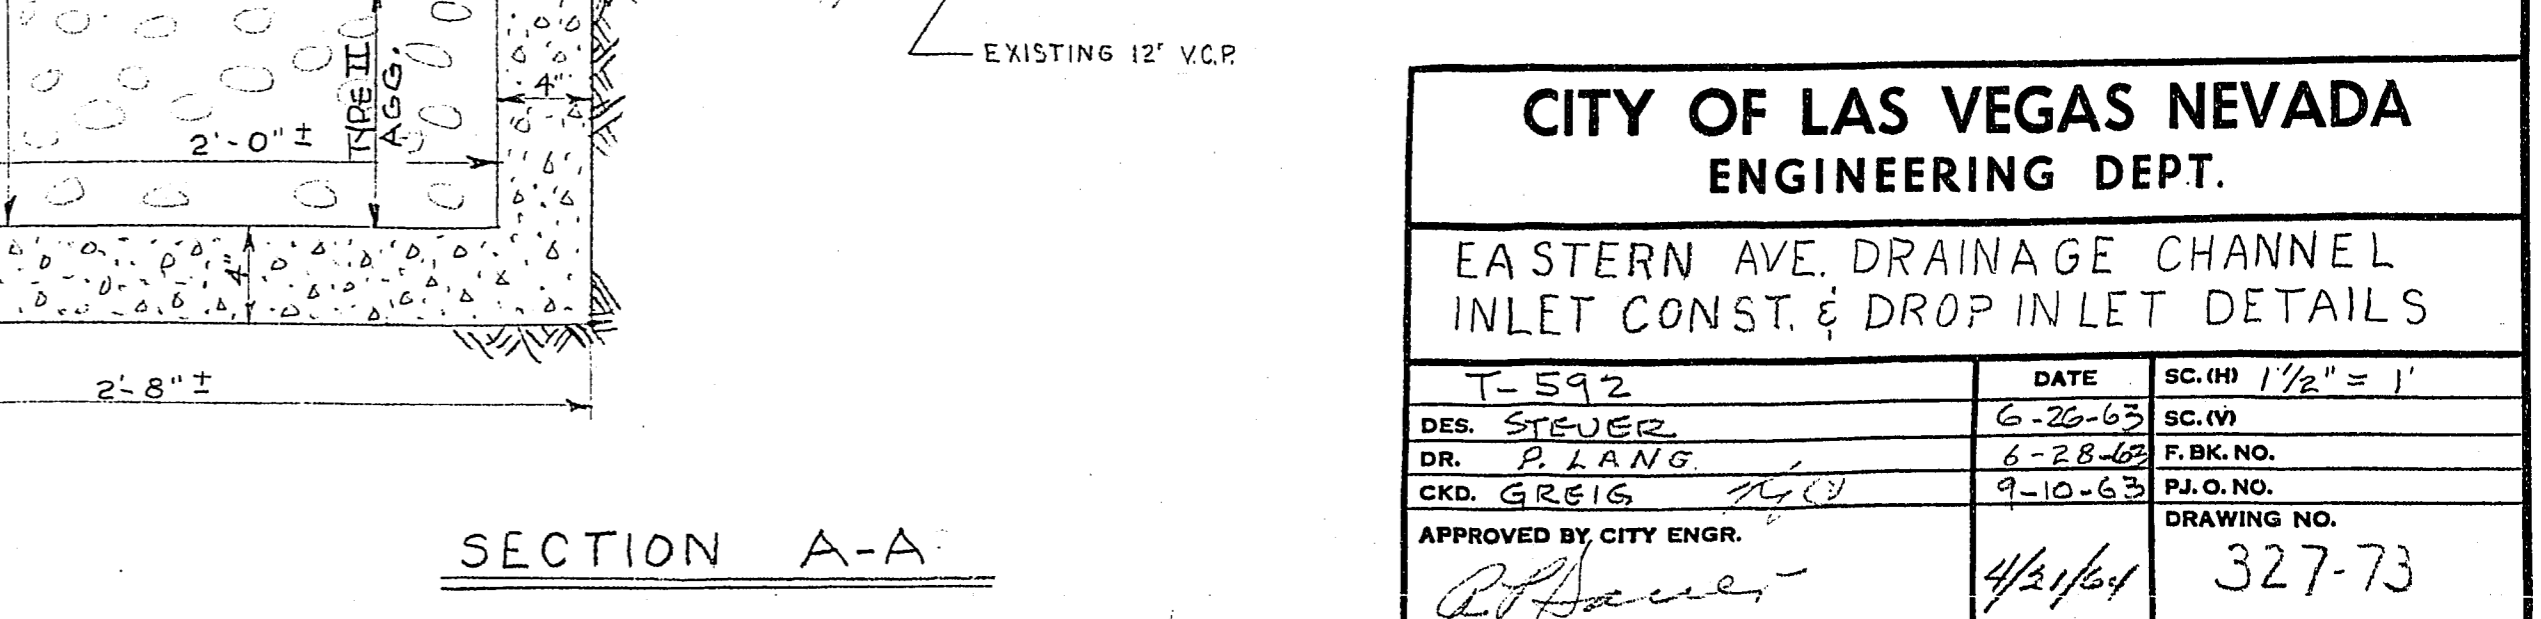
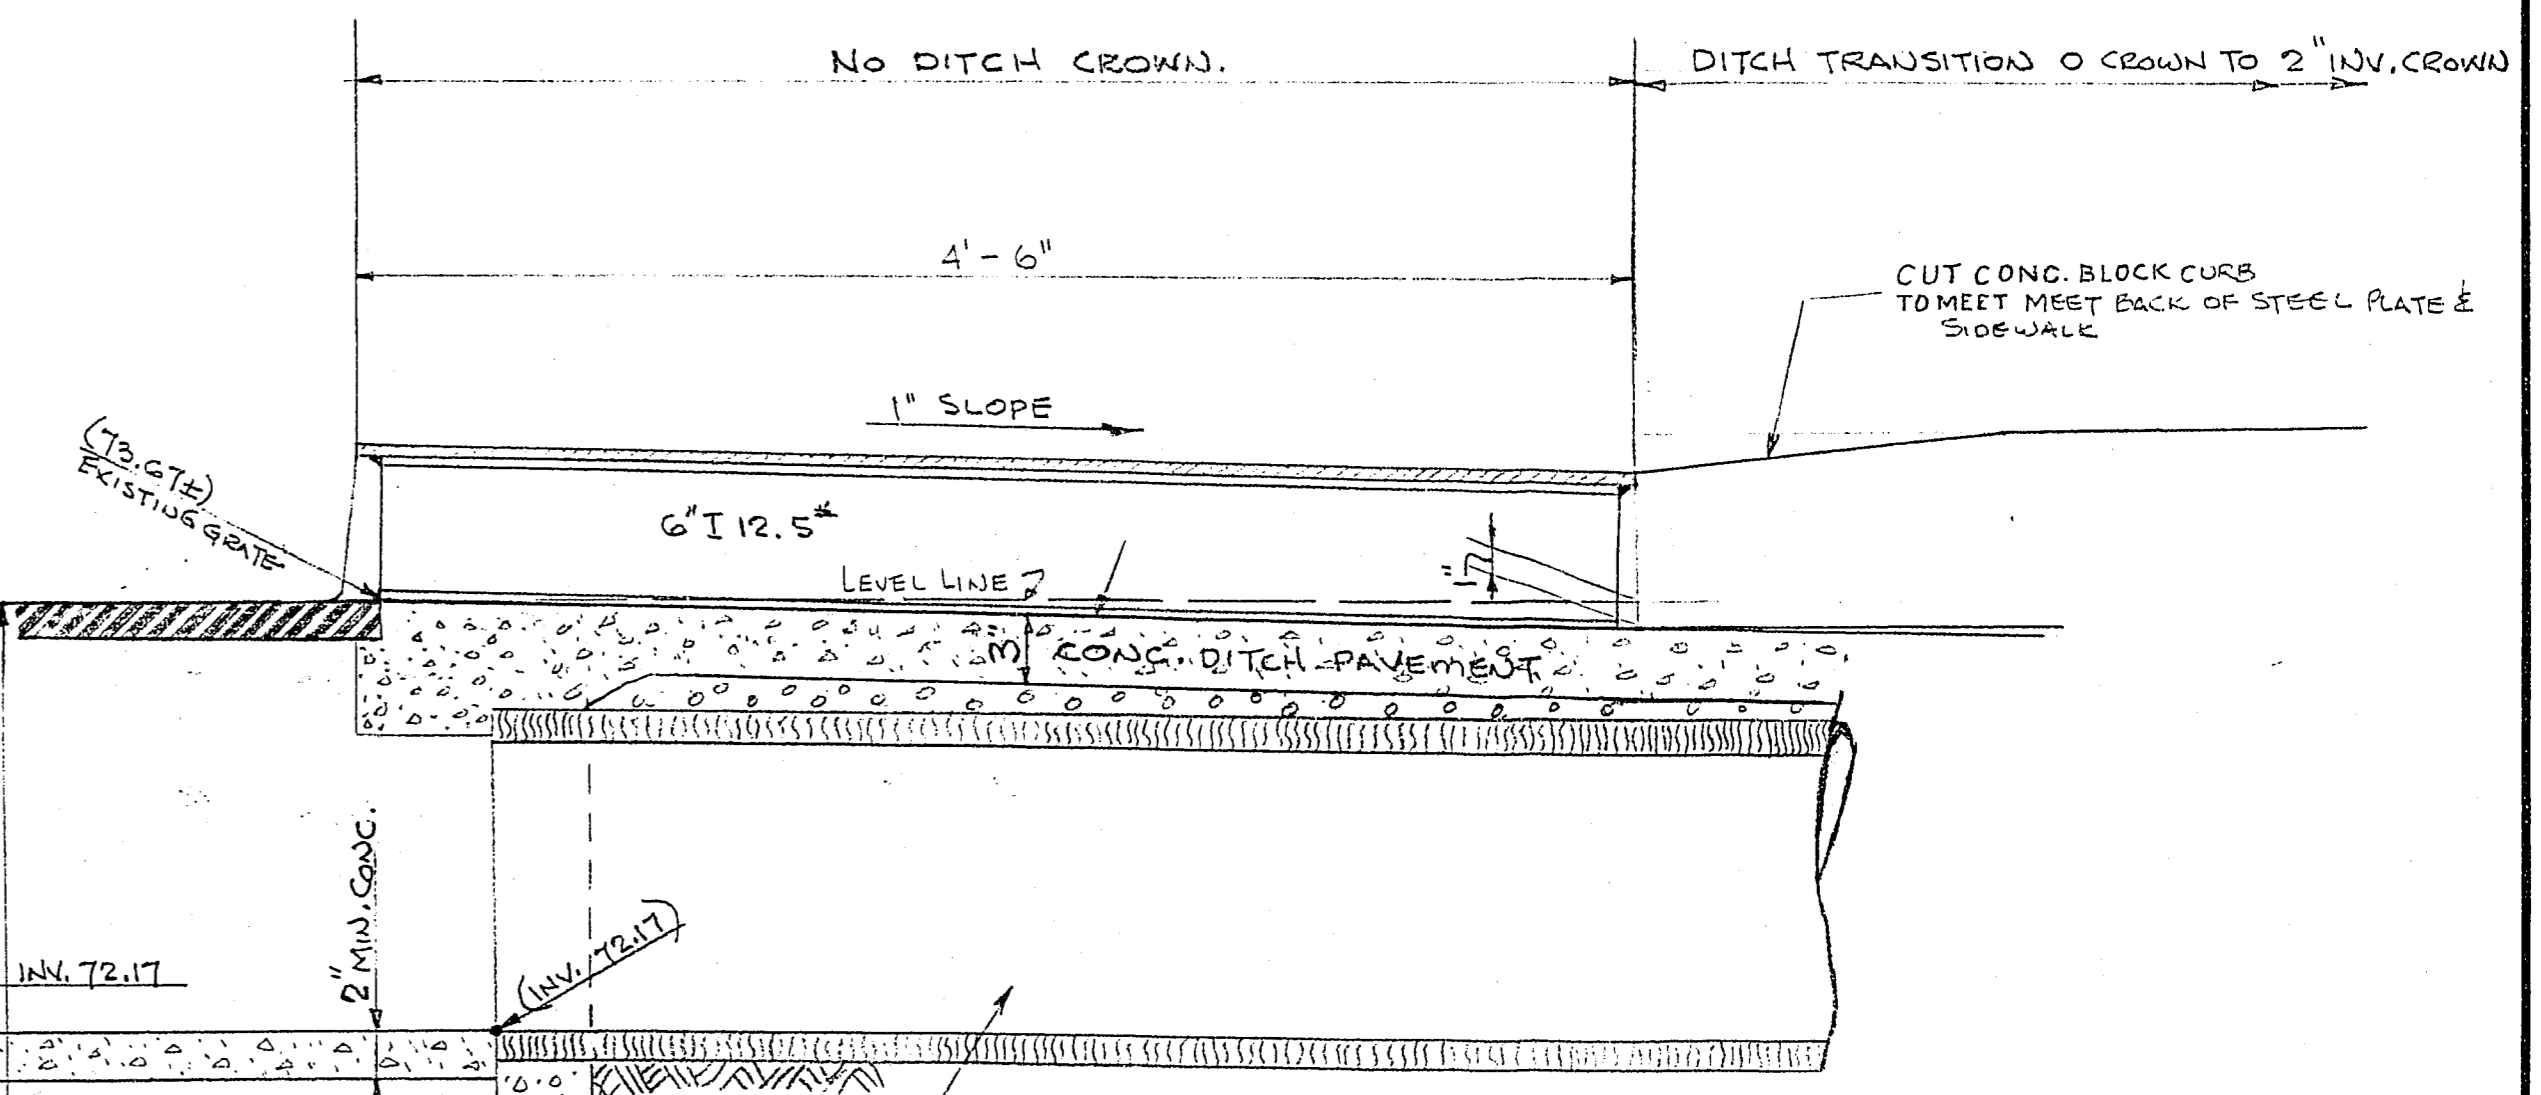


73-5-150

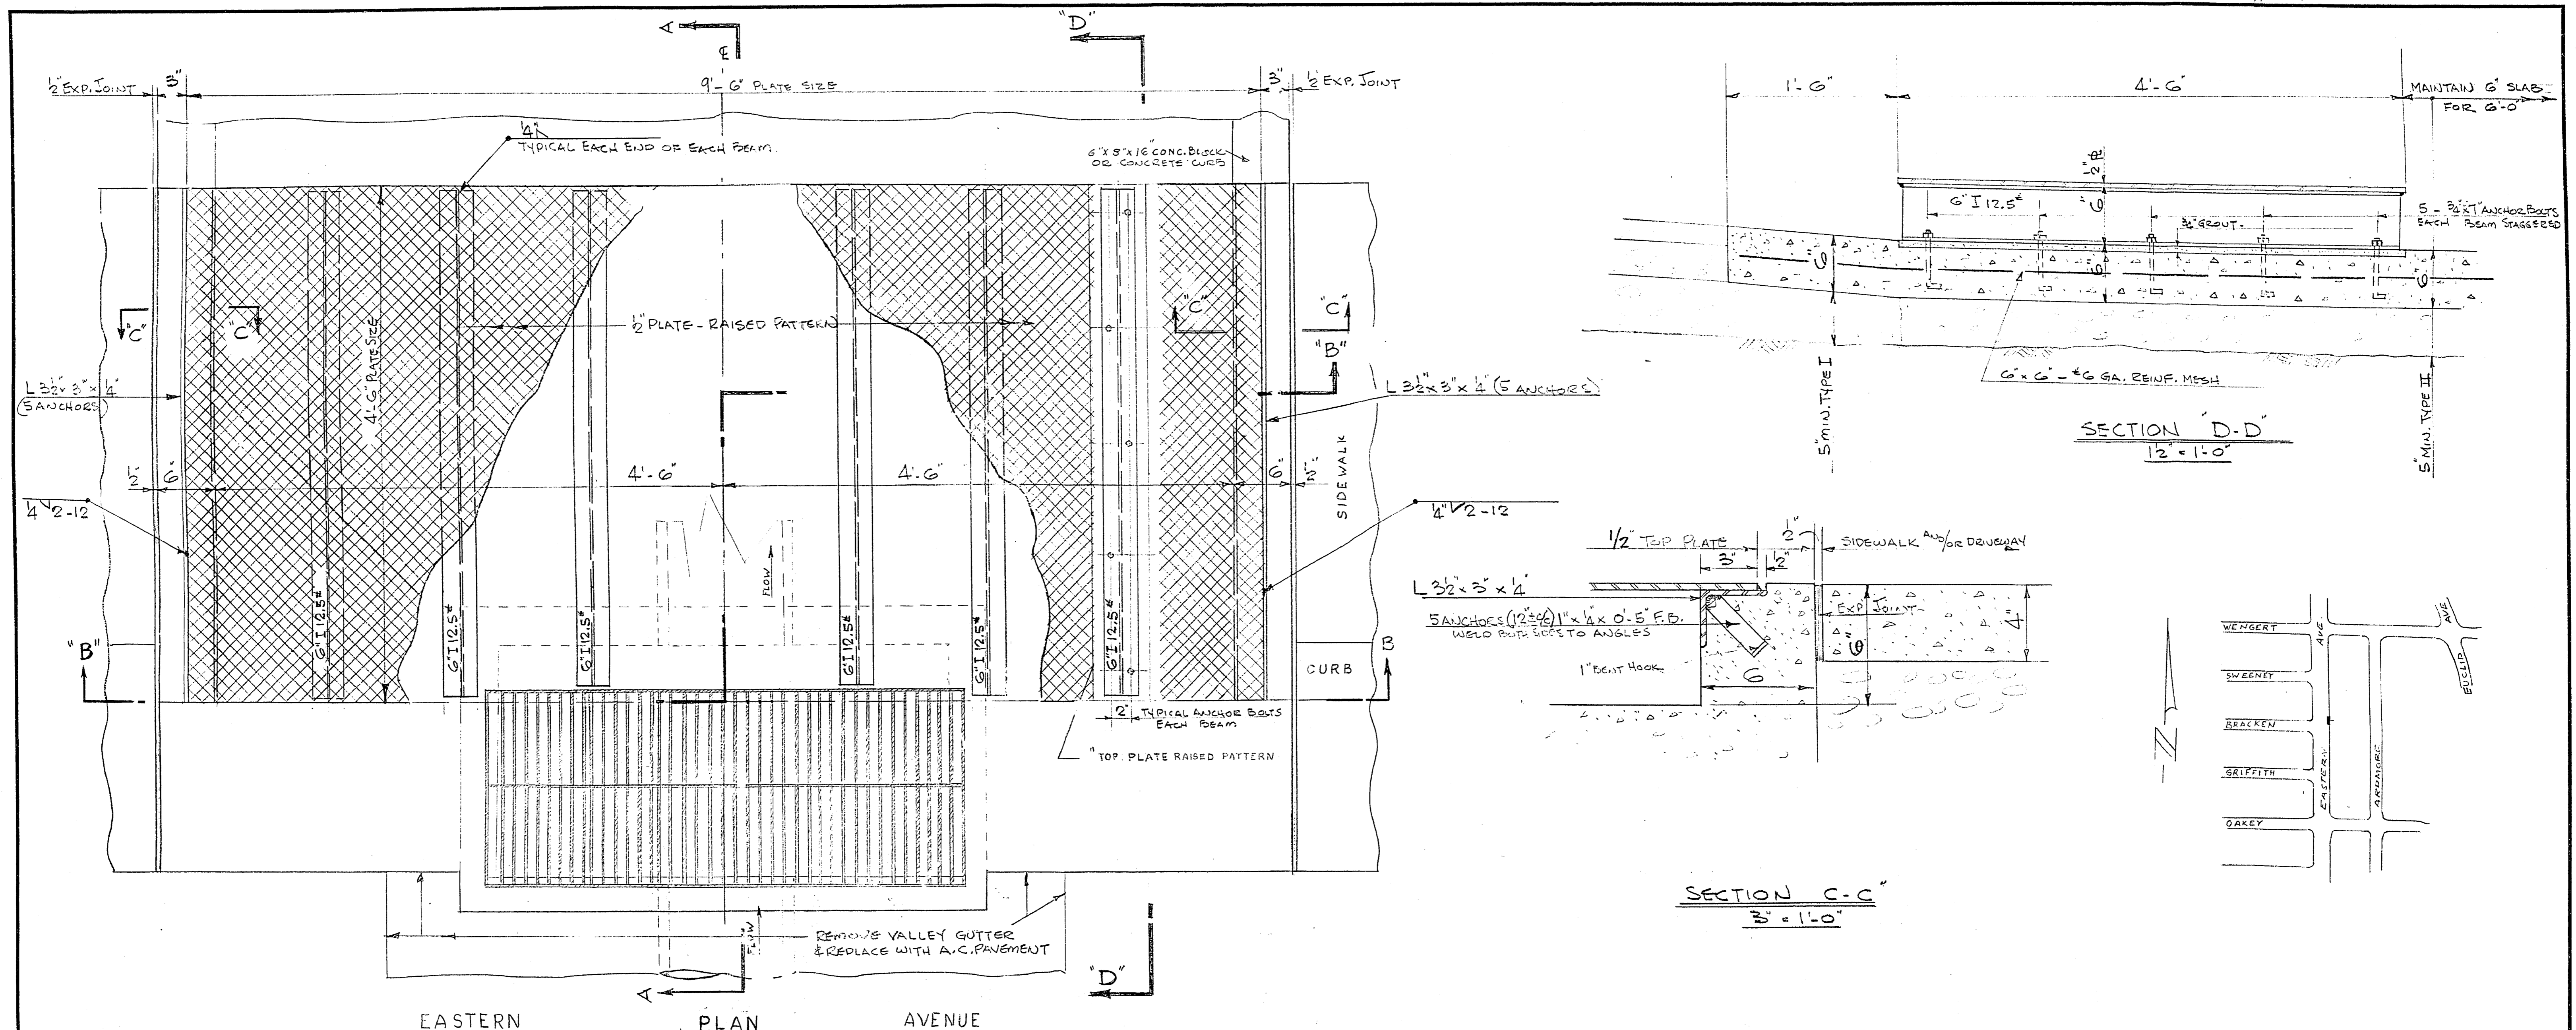

CITY OF LAS VEGAS NEVADA ENGINEERING DEPT.		
EASTERN AVE. DRAINAGE CHANNEL INLET CONST. & DROP INLET DETAILS		
T-592	DATE 6-28-63	SC. HD 1/2" = 1'
DES. STEUER	SC. IV	
DR. PLANG	F.BK. NO.	
CKD. GREIG	P.J. O. NO.	
APPROVED BY CITY ENGR.	4/21/64	DRAWING NO. 327-73