

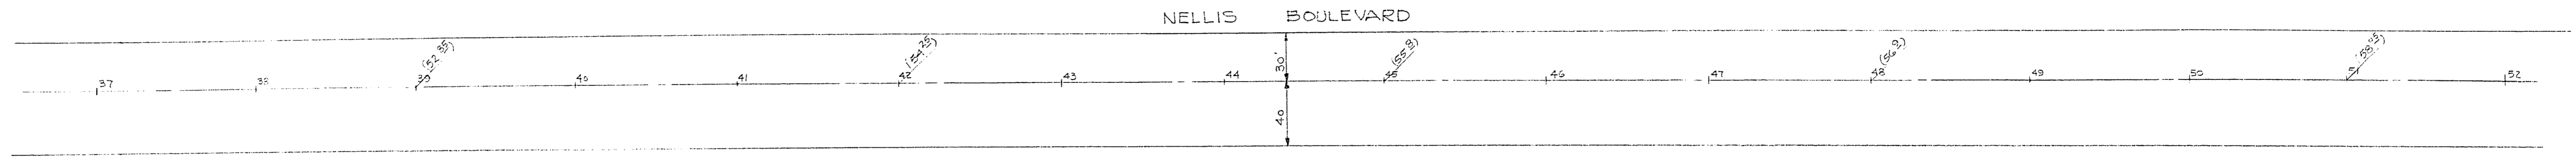


25-5-54

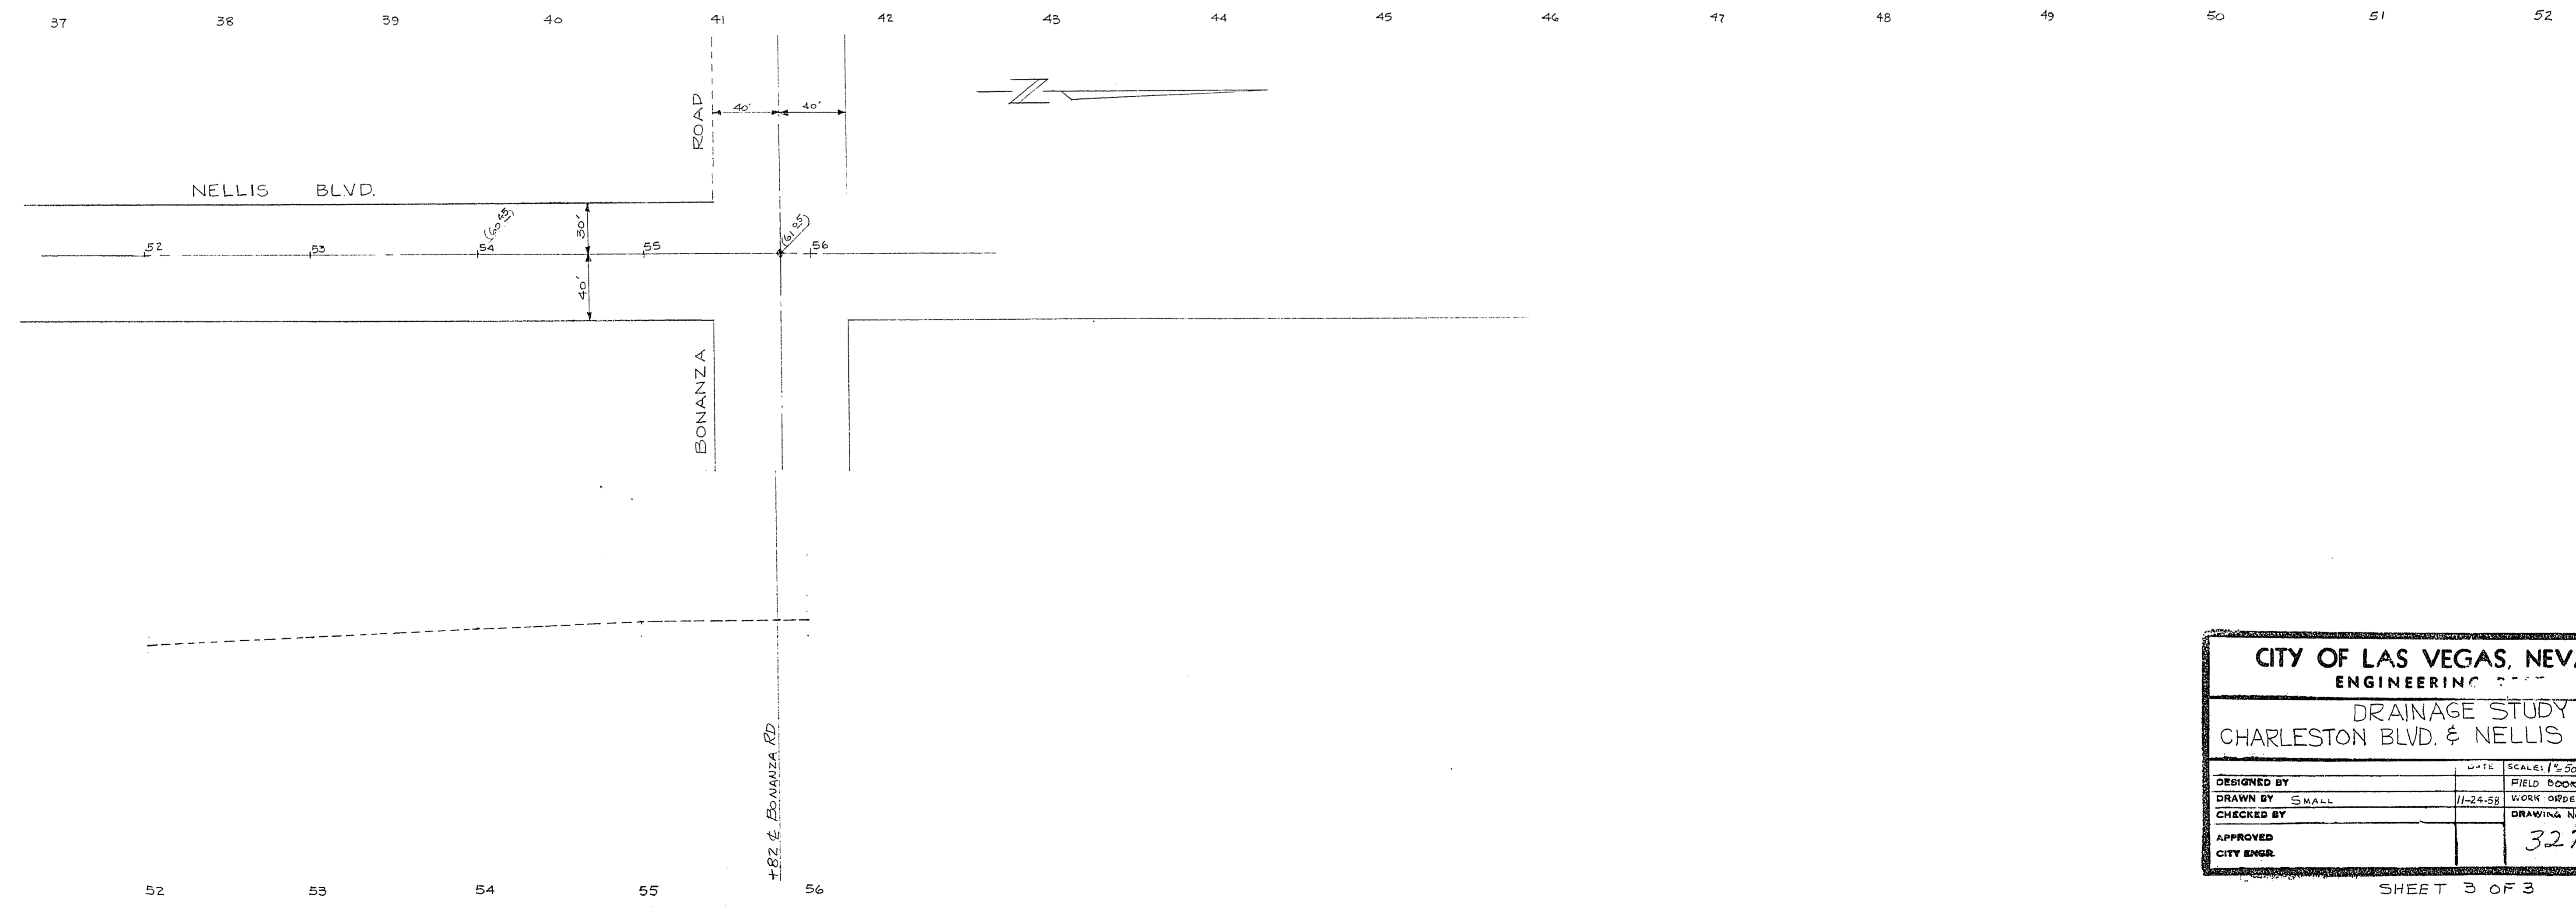

AVE. SLOPE STA. 37 TO 56 0.42% ±

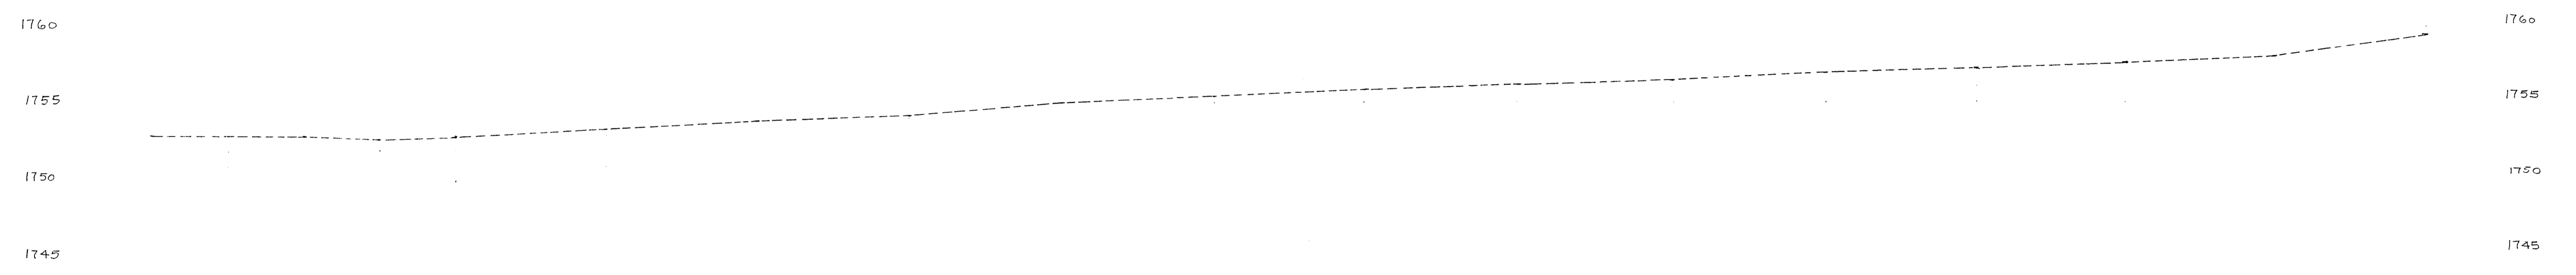

1765
1760
1755
1750

CITY OF LAS VEGAS, NEVADA	
ENGINEERING	
DRAINAGE STUDY	
CHARLESTON BLVD. & NELLIS BLVD.	
DESIGNED BY	DATE
DRAWN BY SMALL	11-24-58
CHECKED BY	SCALE: 1" = 50' HOR.; 1" = 5' VERT.
APPROVED	FIELD BOOK 58-1
CITY ENGR.	WORK ORDER
	DRAWING NO.
	327-V51