
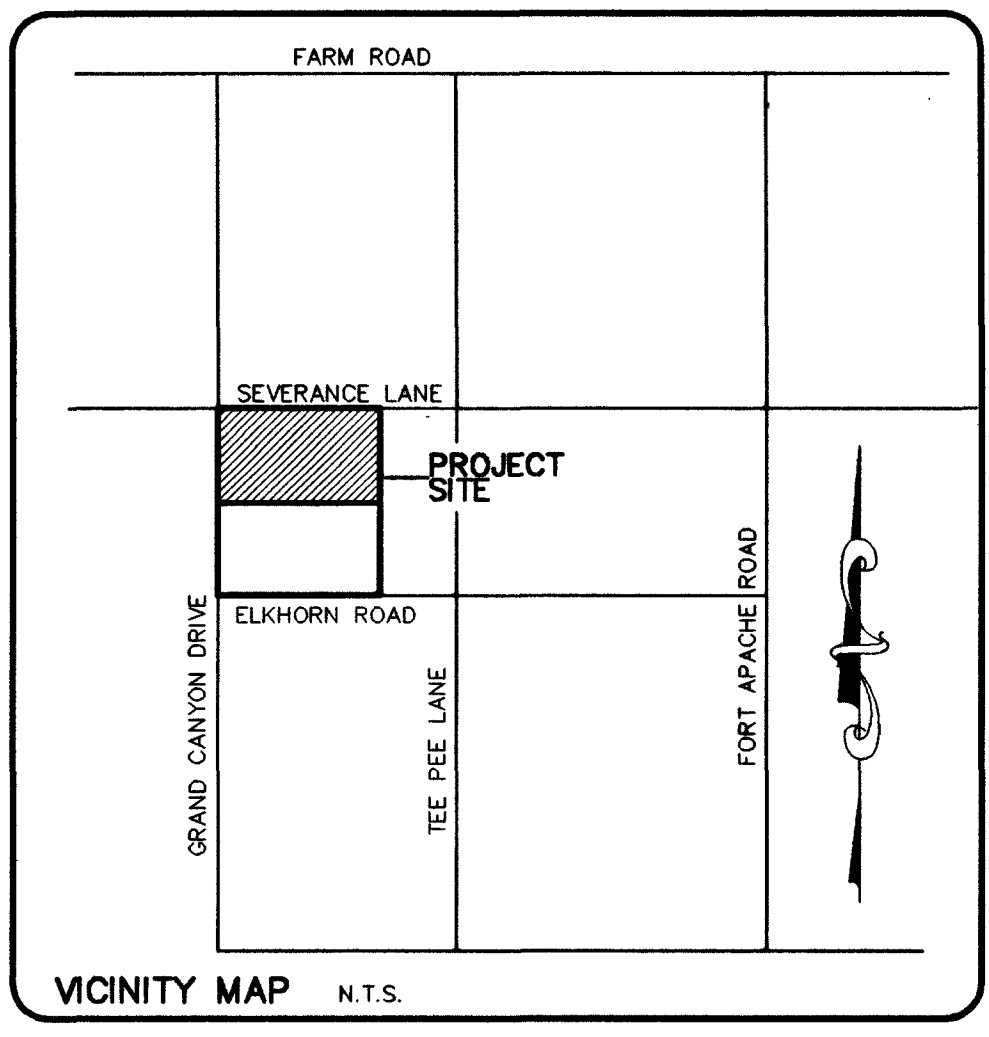
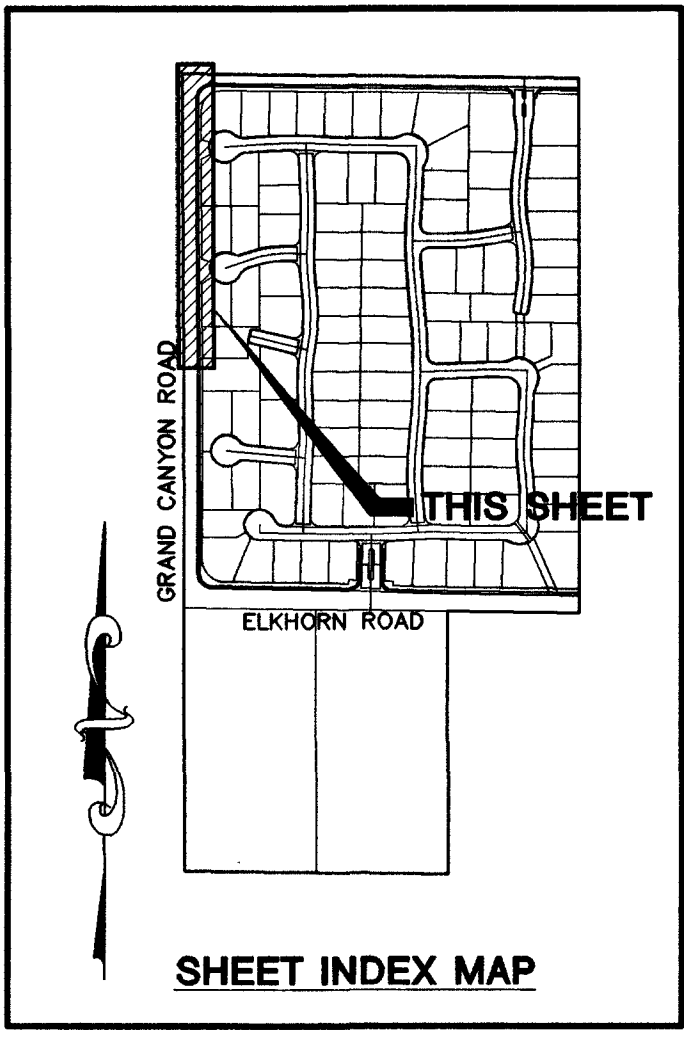
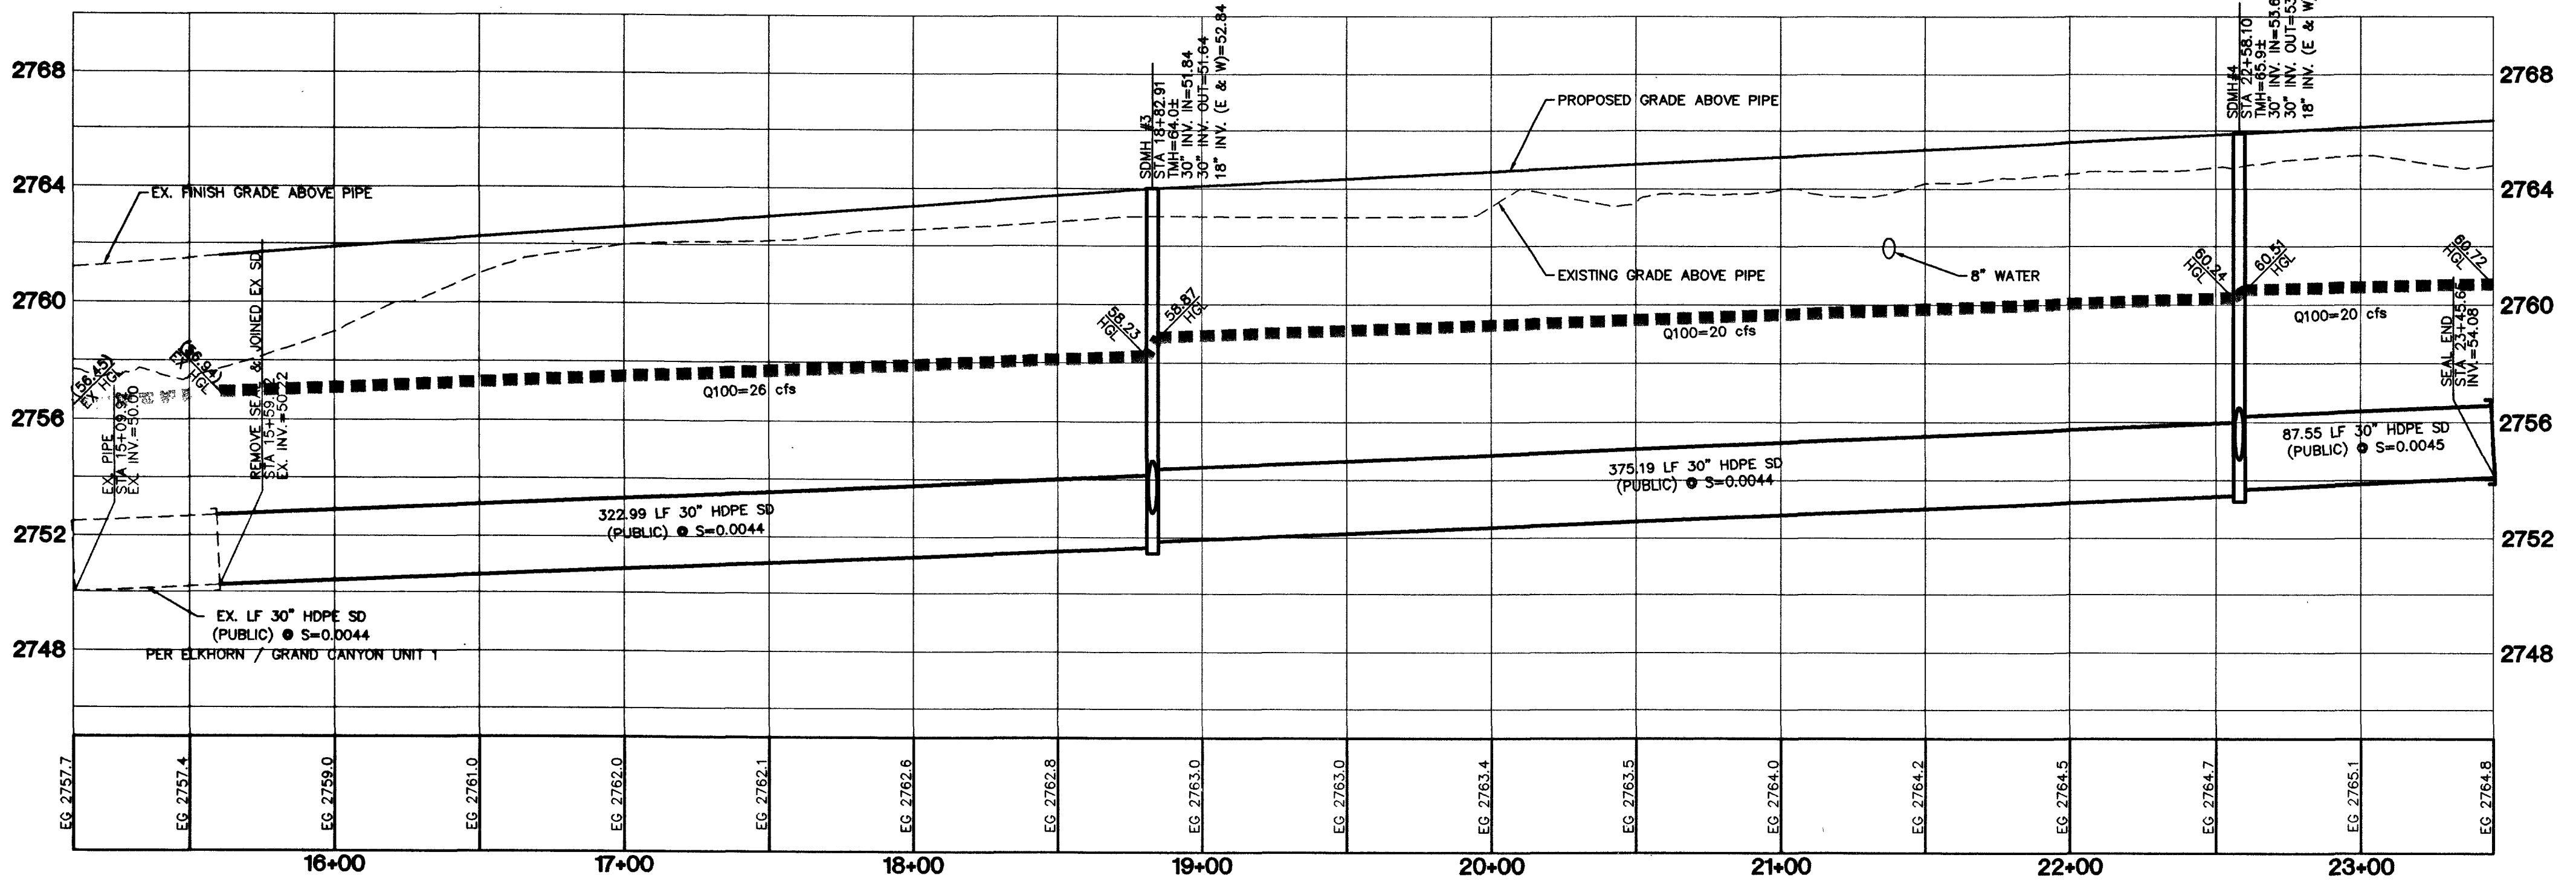


Call before you Dig
1-800-227-2600

Call before you Overhead
1-702-593-6111

BASIS OF BEARING:
SOUTH 00°45'45", BEING THE EAST LINE OF THE GOVERNMENT LOT 1 OF SECTION 25, TOWNSHIP 21 SOUTH, RANGE 59 EAST, M.D.M. CLARK COUNTY NEVADA, AS SHOWN ON THAT CERTAIN PARCEL MAP ON FILE IN THE OFFICE OF THE COUNTY RECORDERS, CLARK COUNTY NEVADA, IN FILE 89 OF PARCEL MAPS, AT PAGE 95.

BENCHMARK: PROJECT DATUM NAVD 88
CLARK COUNTY BENCHMARK 11V10-85WS
NAVD88 ELEV. 797.904 METERS (2617.790 FEET)
CITY OF LAS VEGAS PIN AND PLATE, NORTHWEST CORNER OF DURANGO DRIVE AND DESERT INN ROAD, NEAR THE PC OF CURB OF DURANGO DRIVE.

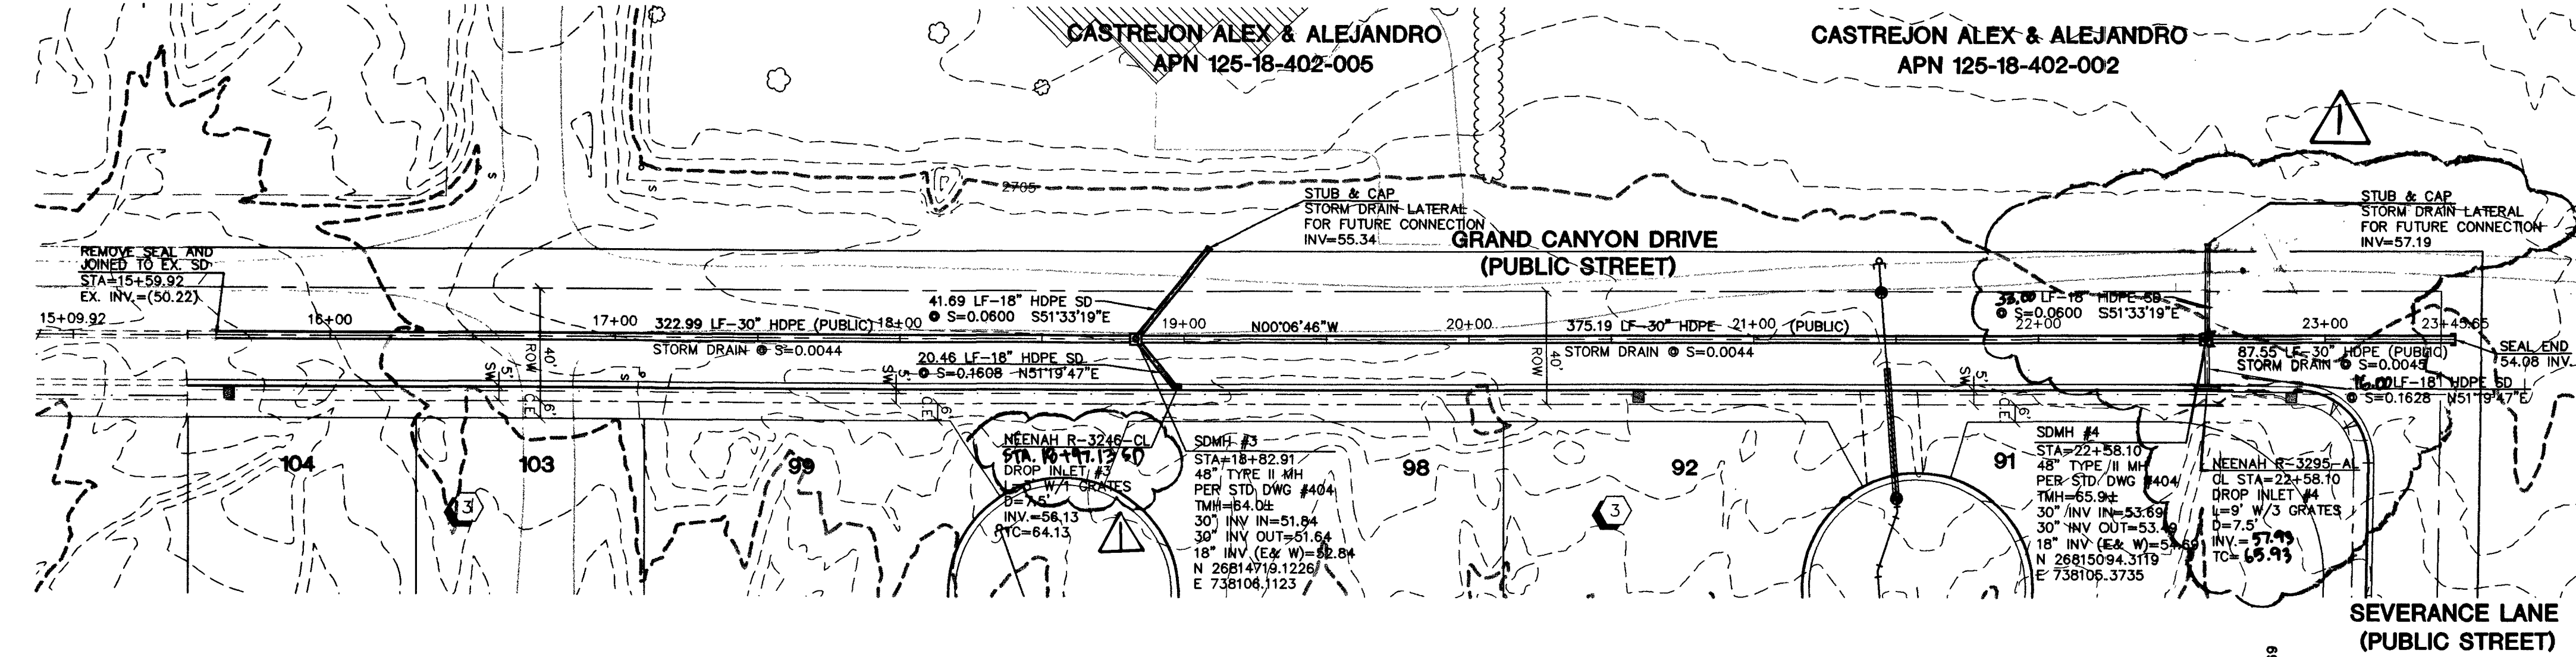

PERMA-BILT HOMES 7150 POLLOCK DRIVE, SUITE 104 LAS VEGAS, NEVADA 89119 (702) 898-9100		CITY OF LAS VEGAS, NEVADA 2727 SOUTH RAINBOW BOULEVARD LAS VEGAS, NEVADA 89146-5148 PH. (702) 873-7550 FAX (702) 362-2587	
STORM DRAIN PLAN & PROFILE		ELKHORN / GRAND CANYON UNIT 2	
DRAWN BY: M.V.P.	DESIGNED BY: C.Z.	CHECKED BY: K.C.	PROJECT NO: 5887-2
EXPIRES 06-30-03		SCALE: 1"=40' HORIZ. 1"=4' VERT.	
		SHEET SD1 24 OF 25 SHEETS DRAWING NO. 3274-4726-2	