



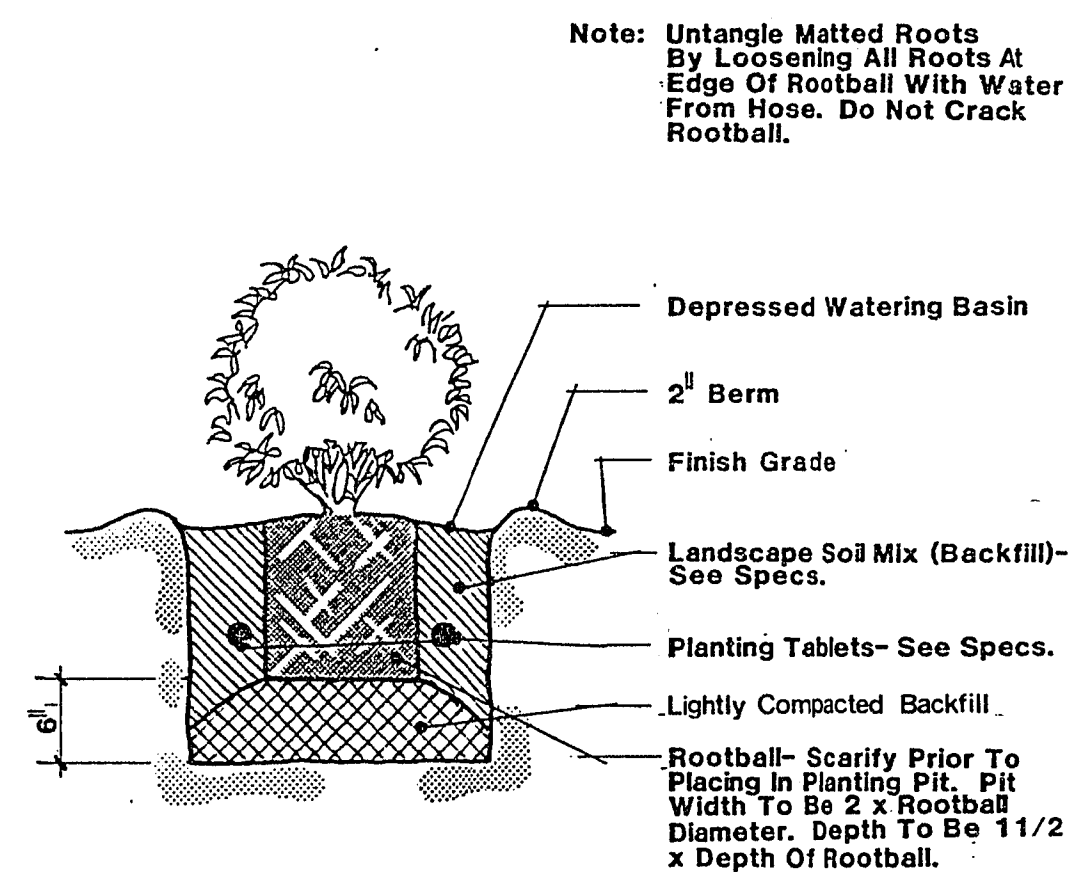


6 Shrub Planting Detail

N.T.S.

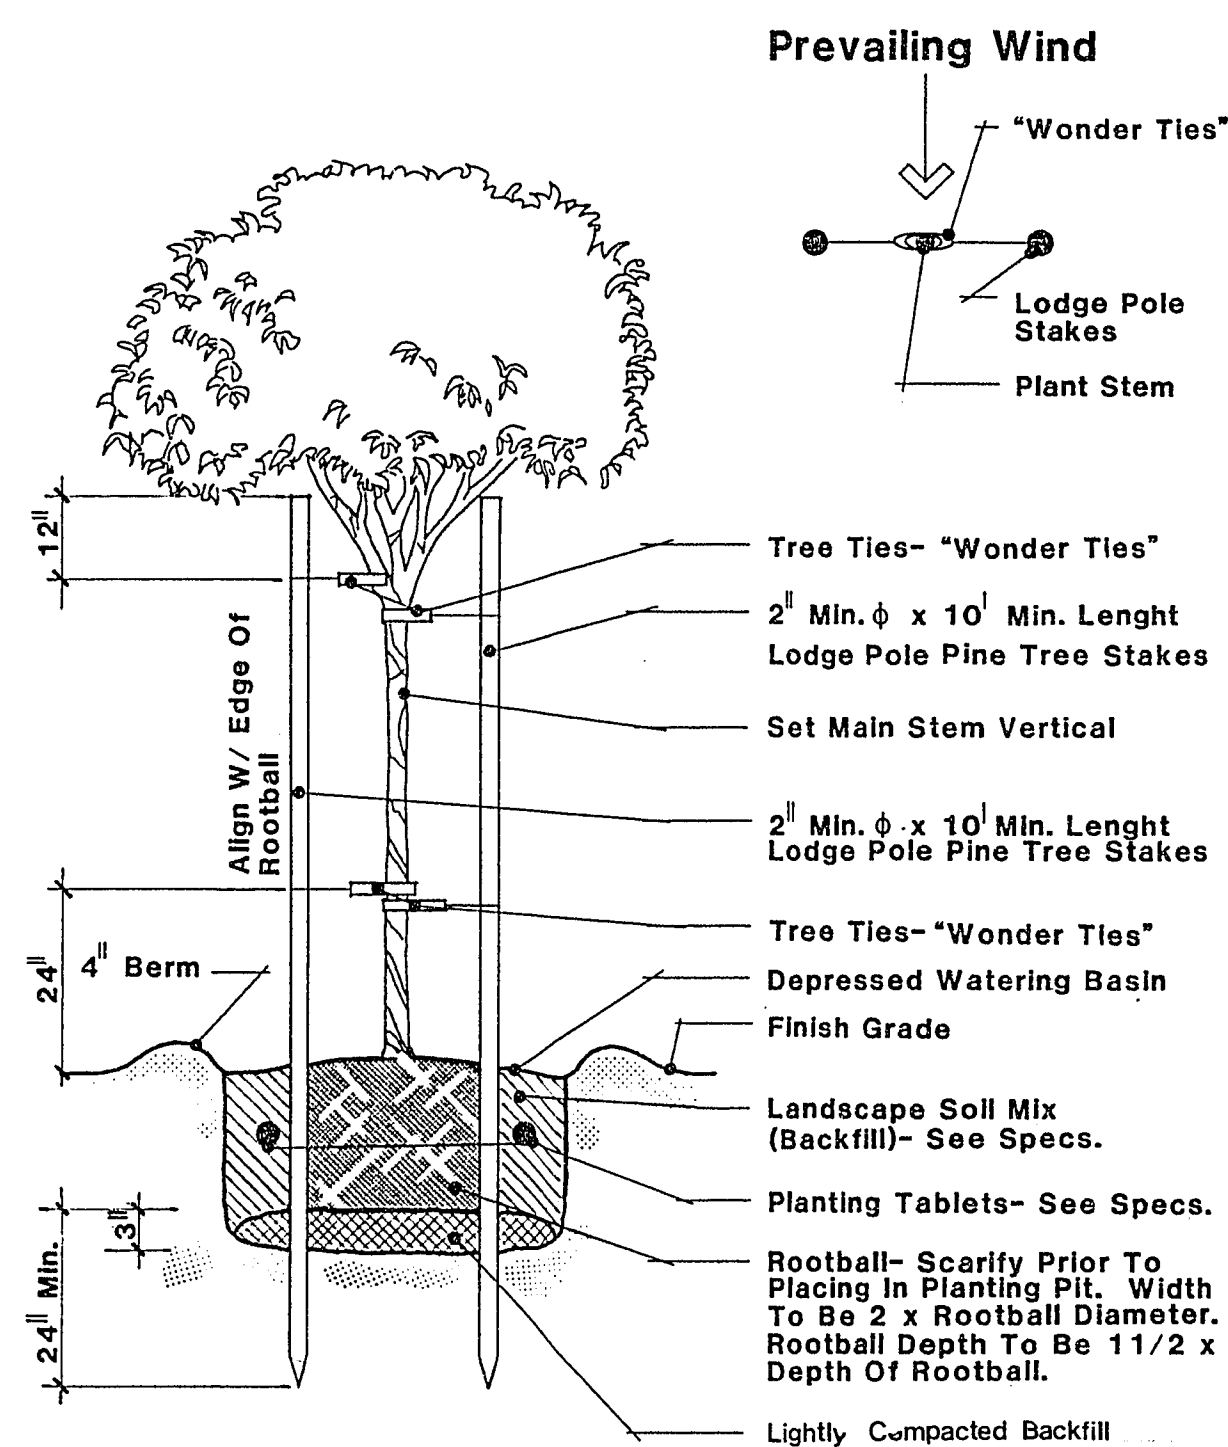


7 Tree Planting Detail

N.T.S.

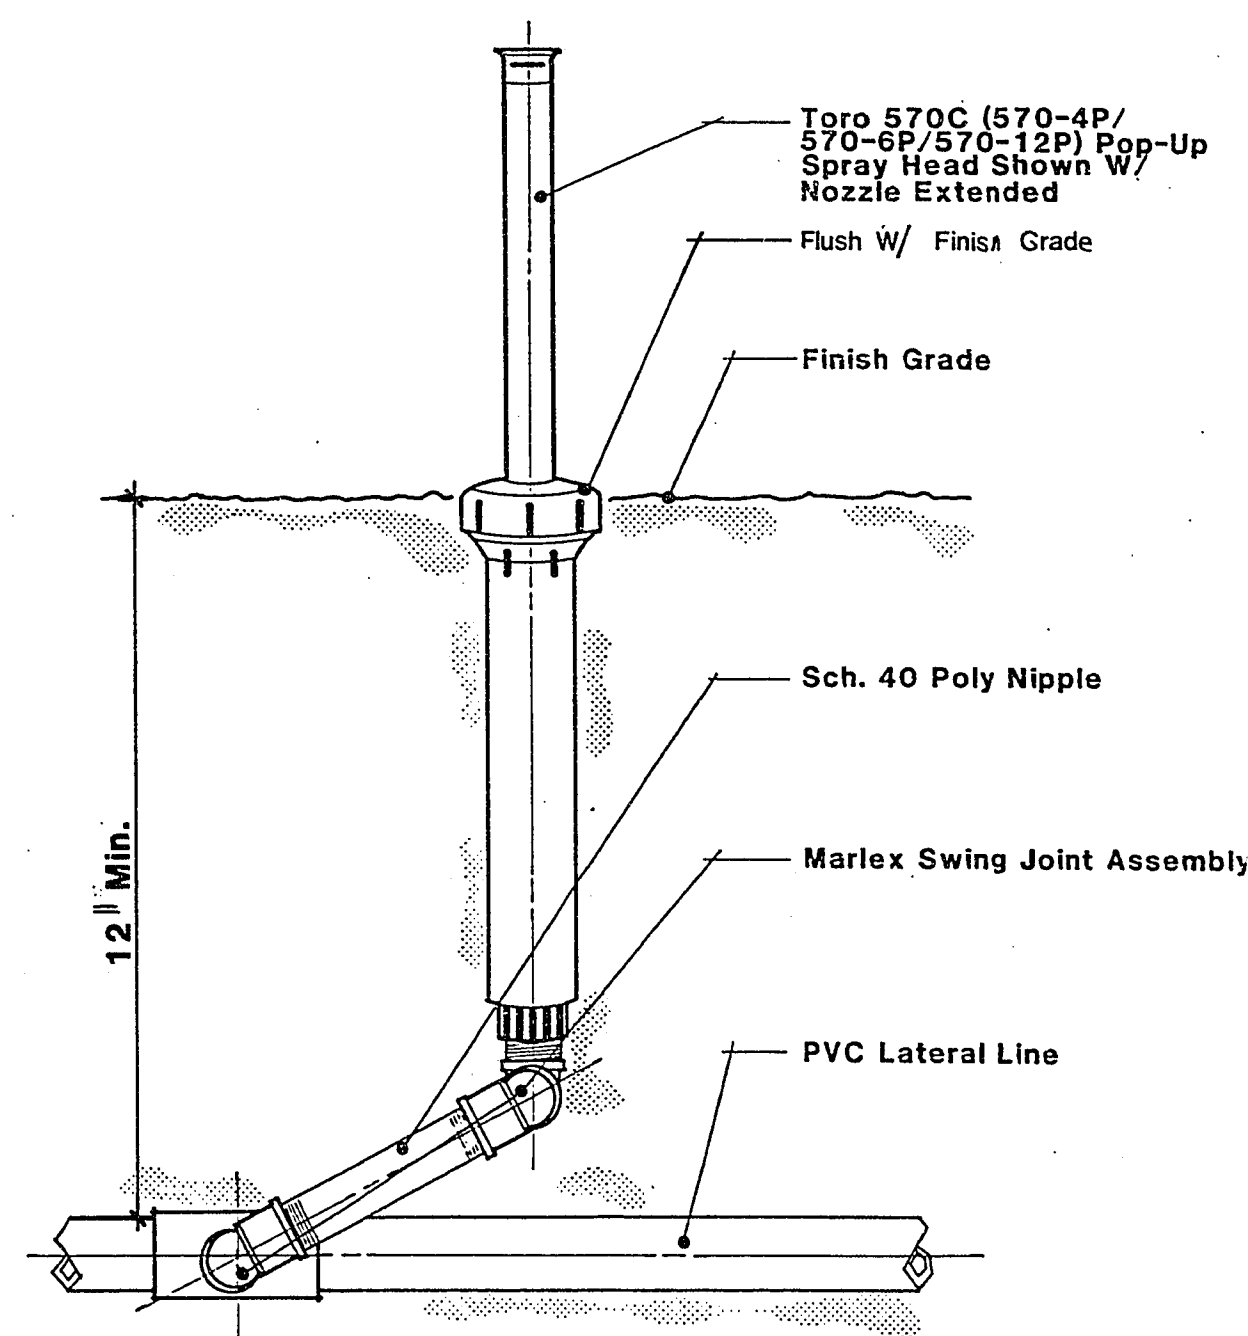


8 Toro 570C Pop-Up Spray Head

Lawn/Shrub N.T.S.

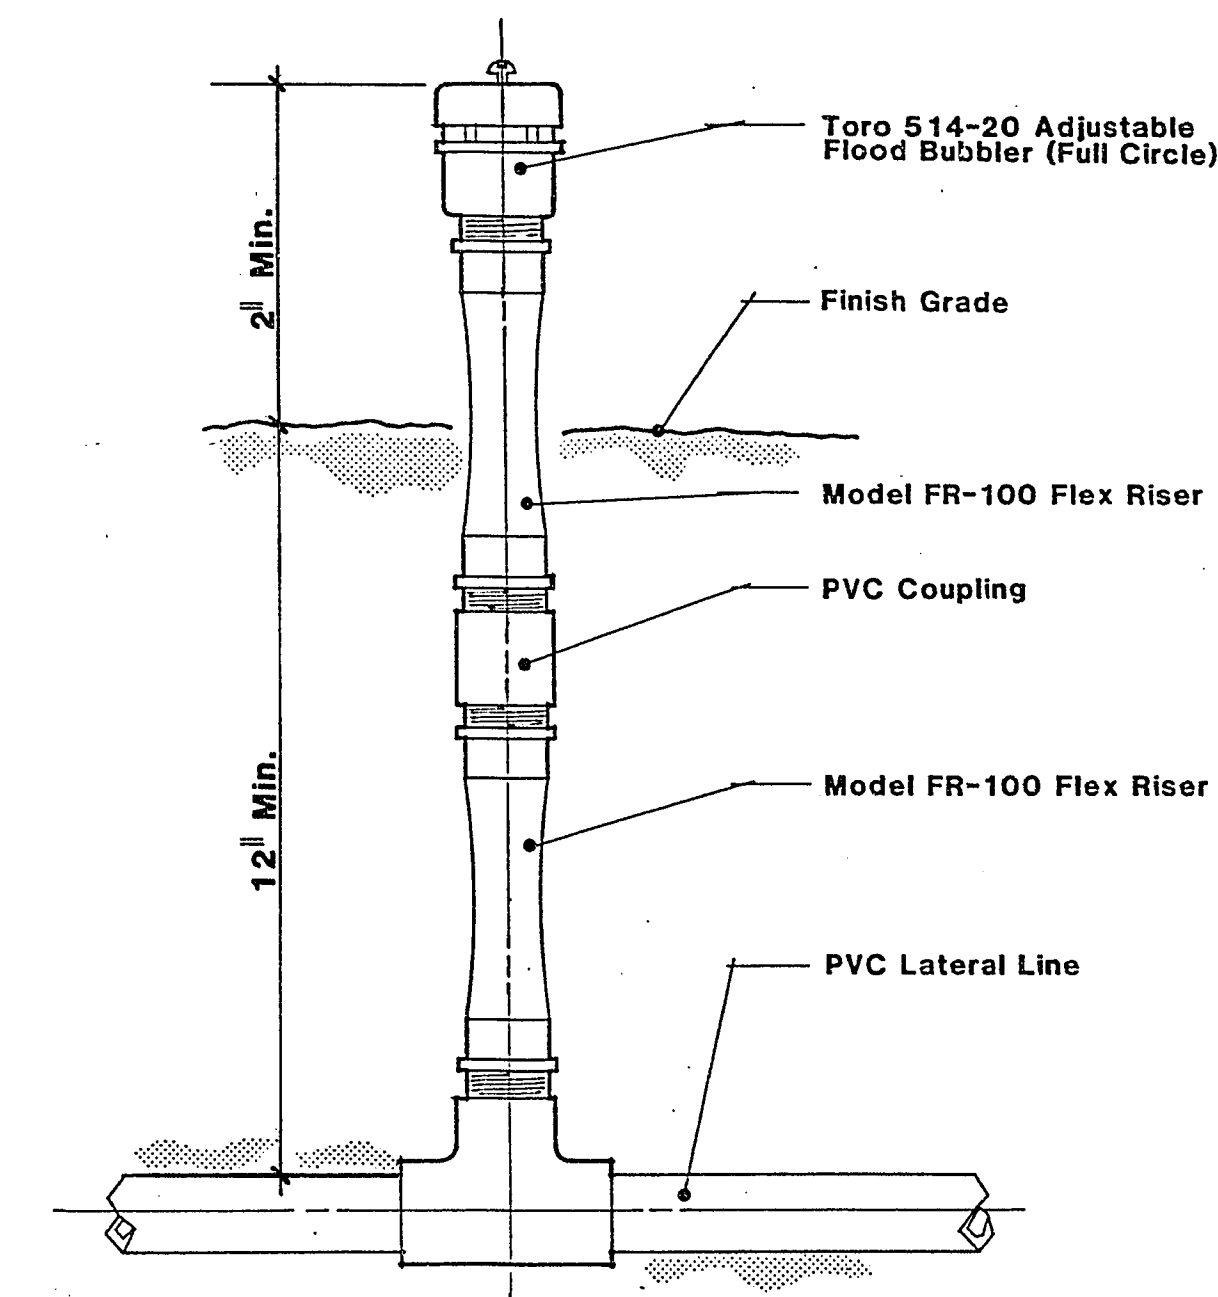


9 Flood Bubbler

N.T.S.

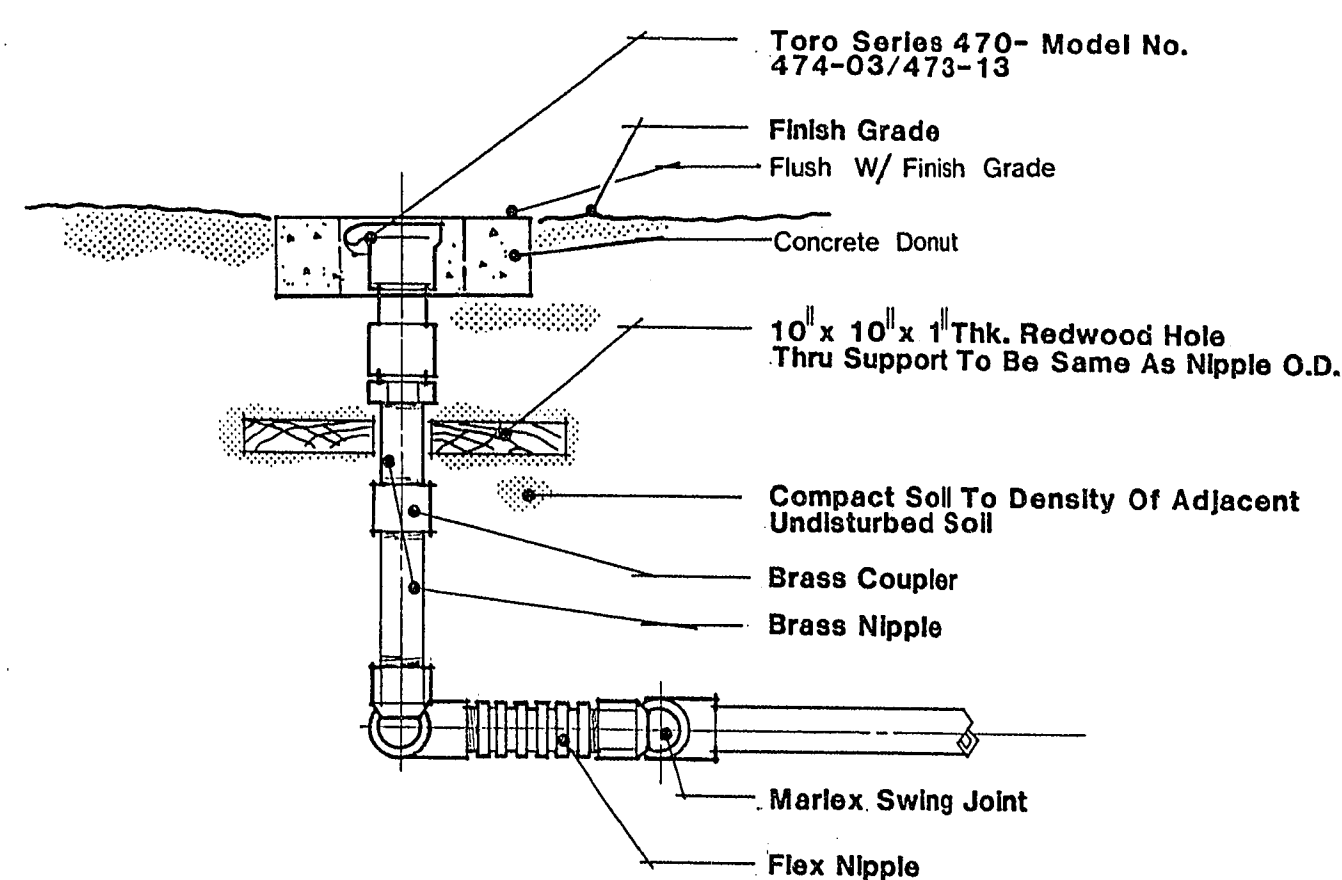

10 Quick Coupler

N.T.S.

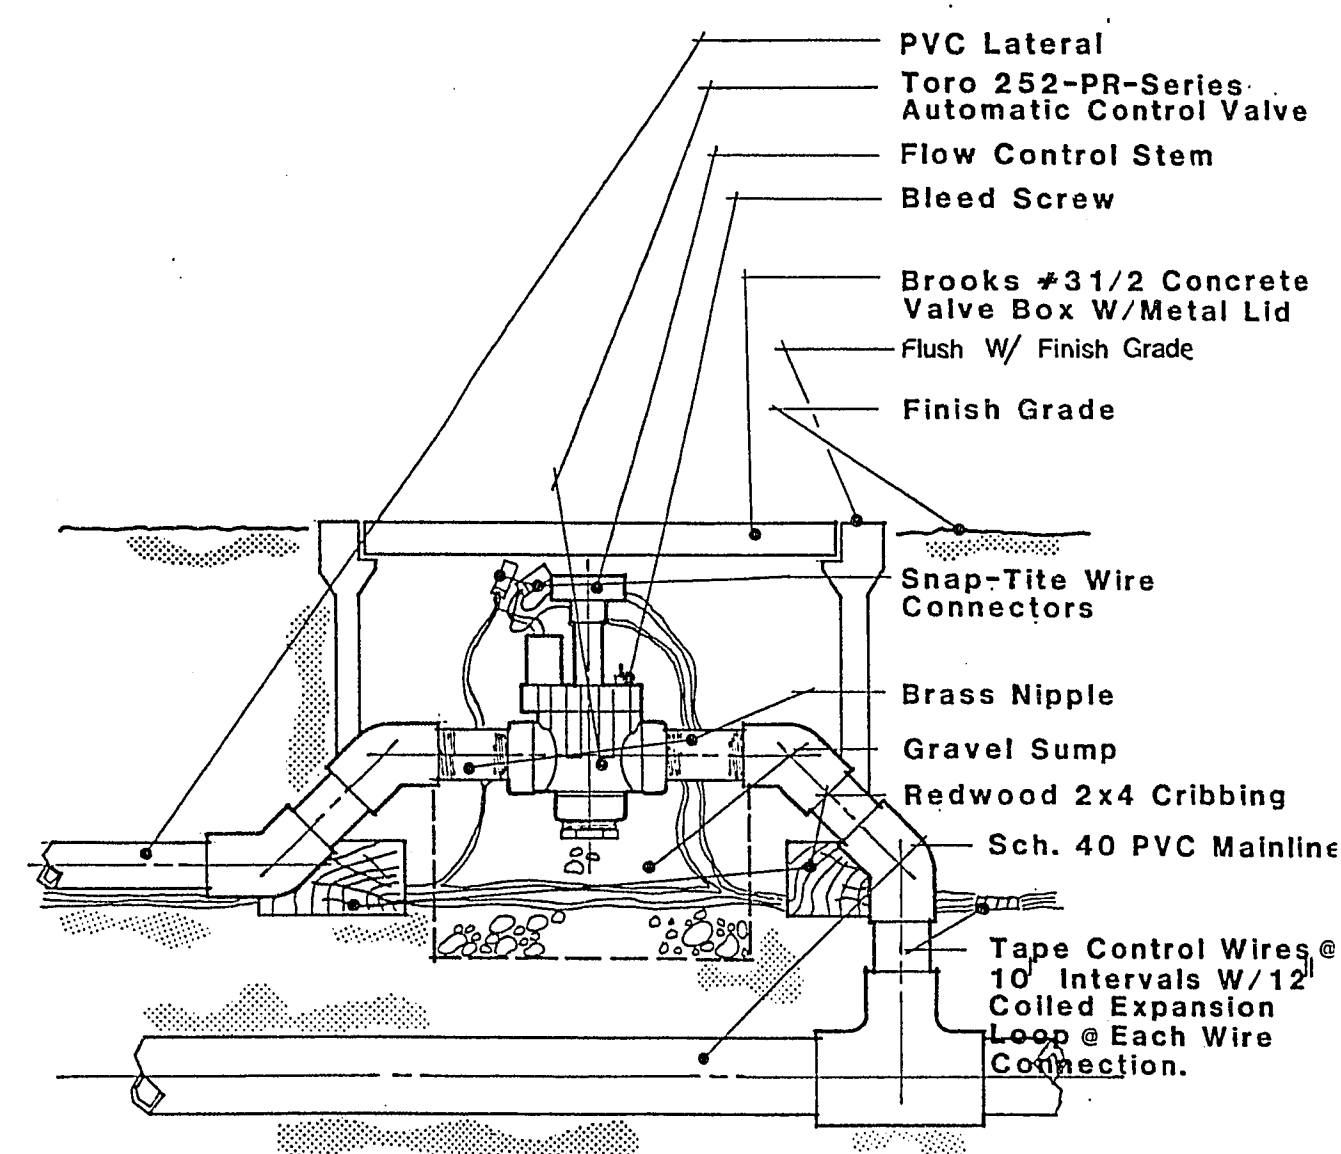


11 Control Valve

N.T.S.



City of Las Vegas, Nevada
Department of Design and Development
Thomas B. Graham, AICP, RLA, Director

DESIGN BY: DHJ/CML
DRAWN BY: CML
SCALE: 1" = 1'-0"
DATE: 3/88

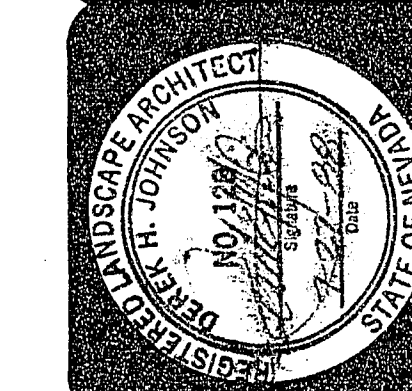

Egress Drive at Cashman Field
Planting/ Irrigation Details

PROJECT NO.

DRAWING NO.

513-58

SHEET 6 OF 6

L2