



ROOM FINISH SCHEDULE

ROOM NUMBER	ROOM NAME	FLOOR INFORMATION		CEILING INFORMATION		WALL INFORMATION				REMARKS
		FLOOR MATERIAL	BASE MATERIAL	CEILING MATERIAL	CEILING FINISH	NORTH WALL	EAST WALL	SOUTH WALL	WEST WALL	
101	VESTIBULE	QT-1,2 & 3	WB-1	Gypsum Board	PT-1	PT-1/PT-2	PT-1/PT-2	PT-1/PT-2	PT-1/PT-2	SEE FINISH PLAN FOR TILE PATTERN
102	LOBBY	QT-1,2 & 3	WB-1	Gypsum Board	PT-1	PT-1/PT-2	PT-1/PT-2	PT-1/PT-2	PT-1/PT-2	SEE FINISH PLAN FOR TILE PATTERN
103	HALLWAY 1	QT-1,2 & 3	WB-1	Gypsum Board	PT-1	PT-1/PT-2	PT-1/PT-2	PT-1/PT-2	PT-1/PT-2	SEE FINISH PLAN FOR TILE PATTERN - SEE ELEV. FOR WALLS
104	HALLWAY 2	CPT-1	WB-1	2 x 4 Acoustical	N/A	PT-1/WC-1	PT-1/WC-1	PT-1/WC-1	PT-1/WC-1	
105	DENTIST	CPT-1	VB-1	2 x 4 Acoustical	N/A	PT-3	PT-1	PT-1	PT-1	
105A	STG	VCT-1	VB-1	2 x 4 Acoustical	N/A	PT-1	PT-1	PT-1	PT-1	
105B	STG	VCT-1	VB-1	Open to Structur	PT-1	PT-1	PT-1	PT-1	PT-1	
106	OFFICE	CPT-1	VB-1	2 x 4 Acoustical	N/A	PT-1	PT-3	PT-1	PT-1	
107	OFFICE	CPT-1	VB-1	2 x 4 Acoustical	N/A	PT-1	PT-1	PT-3	PT-1	
108	OFFICE	CPT-1	VB-1	2 x 4 Acoustical	N/A	PT-3	PT-1	PT-1	PT-1	
109	OFFICE	CPT-1	VB-1	2 x 4 Acoustical	N/A	PT-3	PT-1	PT-1	PT-1	
110	OFFICE	CPT-1	VB-1	2 x 4 Acoustical	N/A	PT-1	PT-1	PT-3	PT-1	
111	CONFERENCE	VCT-1,2 & 3	WB-1	2 x 4 Acoustical	N/A	PT-1	PT-1	PT-3	PT-1	SEE FINISH PLAN FOR TILE PATTERN
112	WOMEN	QT-1,2 & 3	QTB-1	Gypsum Board	PT-1	QT-1,2 & 3	QT-1,2 & 3	QT-1,2 & 3	QT-1,2 & 3	SEE FINISH PLAN FOR TILE PATTERN - SEE ELEV. FOR WALLS
113	MEN	QT-1,2 & 3	QTB-1	Gypsum Board	PT-1	QT-1,2 & 3	QT-1,2 & 3	QT-1,2 & 3	QT-1,2 & 3	SEE FINISH PLAN FOR TILE PATTERN - SEE ELEV. FOR WALLS
114	CLOSET	QT-1	QTB-1	Gypsum Board	PT-1	PT-1	PT-1	PT-1	PT-1	
115	HALLWAY 3	QT-1,2 & 3	WB-1	Gypsum Board	PT-1	PT-1/PT-2/WC-1	PT-1/PT-2/WC-1	PT-1/PT-2/WC-1	PT-1/PT-2/WC-1	SEE FINISH PLAN FOR FLOOR PATTERN - SEE ELEV. FOR WALLS
116	CERAMICS	SC	VB-1	2 x 4 Acoustical	N/A	PT-1	PT-1	PT-1	PT-3	
117	JAN	VCT-1	VB-1	Open to Structur	PT-1	PT-1	PT-1	PT-1	PT-1	
118	ELEC	VCT-1	VB-1	Open to Structur	PT-1	PT-1	PT-1	PT-1	PT-1	
119	STORAGE	SC	VB-1	2 x 4 Acoustical	N/A	PT-1	PT-1	PT-1	PT-1	
120	POTTERY	SC	VB-1	2 x 4 Acoustical	N/A	PT-1	PT-3	PT-1	PT-1	
120A	SAFETY	SC	VB-1	Open to Structur	PT-1	PT-1	PT-1	PT-1	PT-1	
121	MUSIC	CPT-1	VB-1	2 x 4 Acoustical	N/A	AWM-1	AWM-1	AWM-1	AWM-1	
122	SOUND	CPT-1	VB-1	2 x 4 Acoustical	N/A	AWM-1	AWM-1	AWM-1	AWM-1	
123	SOUND	CPT-1	VB-1	2 x 4 Acoustical	N/A	AWM-1	AWM-1	AWM-1	AWM-1	
124	MIXING BOOTH	CPT-1	VB-1	2 x 4 Acoustical	N/A	AWM-1	AWM-1	AWM-1	AWM-1	
125	RESOURCE	CPT-1	VB-1	2 x 4 Acoustical	N/A	PT-3	PT-1	PT-1	PT-1	
126	PAINT	VCT-1,2 & 3	VB-1	2 x 4 Acoustical	N/A	PT-1	PT-1	PT-3	PT-1	
127	LOOM	VCT-1,2 & 3	VB-1	2 x 4 Acoustical	N/A	PT-1	PT-1	PT-3	PT-1	
128	DANCE / AEROBICS	WF-1	WB-1	2 x 4 Acoustical	N/A	PT-1/MIRROR	PT-1/MIRROR	PT-1/MIRROR	PT-1/MIRROR	SEE ELEV. FOR WALLS
129	BALLROOM	WF-2	WB-1 (VENT COVE)	Gypsum Board	PT-1	PT-1/PT-2/WC-1	MOVEABLE WALL	PT-2	PT-1/PT-2/WC-1	SEE ELEV. FOR WALLS
130	BALLROOM	WF-2	WB-1 (VENT COVE)	Gypsum Board	PT-1	PT-1/PT-2/WC-1	PT-1/PT-2/WC-1	PT-2	MOVEABLE WALL	SEE ELEV. FOR WALLS
131	STORAGE	SC	VB-1	2 x 4 Acoustical	N/A	PT-1	PT-1	PT-1	PT-1	FLOOR TRANSITION AT DOOR
132	PARTITION	SC	VB-1	Gypsum Board	PT-1	PT-1	PT-1	PT-1	PT-1	FLOOR TRANSITION AT DOOR
133	STORAGE	SC	VB-1	2 x 4 Acoustical	N/A	PT-1	PT-1	PT-1	PT-1	FLOOR TRANSITION AT DOOR
133A	SAFETY	SC	VB-1	Open to Structur	PT-1	PT-1	PT-1	PT-1	PT-1	
134	AUDIO	VCT-1	VB-1	2 x 4 Acoustical	N/A	PT-1	PT-1	PT-1	PT-1	FLOOR TRANSITION AT DOOR
135	TEL	VCT-1	VB-1	Open to Structur	PT-1	PT-1	PT-1	PT-1	PT-1	
136	RISER	SC	VB-1	Open to Structur	PT-1	PT-1	PT-1	PT-1	PT-1	
137	JAN	VCT-1	VB-1	Open to Structur	PT-1	PT-1	PT-1	PT-1	PT-1	
138	ELEC	VCT-1	VB-1	Open to Structur	PT-1	PT-1	PT-1	PT-1	PT-1	
139	LEARNING ROOM	VCT-1,2 & 3	VB-1	2 x 4 Acoustical	N/A	PT-1	PT-1	PT-1	PT-3	SEE FINISH PLAN FOR TILE PATTERN
140	VESTIBULE	QT-1,2 & 3	WB-1	Gypsum Board	PT-1	PT-1/PT-2/WC-1	PT-1/PT-2/WC-1	PT-1/PT-2/WC-1	PT-1/PT-2/WC-1	SEE FINISH PLAN FOR TILE PATTERN - SEE ELEV. FOR WALLS
141	HALLWAY 4	QT-1,2 & 3	WB-1	Gypsum Board	PT-1	PT-1/PT-2/WC-1	PT-1/PT-2/WC-1	PT-1/PT-2/WC-1	PT-1/PT-2/WC-1	SEE FINISH PLAN FOR TILE PATTERN - SEE ELEV. FOR WALLS
142	KITCHEN	QT-7	QTB-2	2 x 4 Washable C	WHITE	F.R.P. WHITE	F.R.P. WHITE	F.R.P. WHITE	F.R.P. WHITE	
143	LAUNDRY	QT-7	QTB-2	Gypsum Board	PT-1	F.R.P. White	F.R.P. White	F.R.P. White	F.R.P. White	
144	MEETING	CPT-1	WB-1	2 x 4 Acoustical	N/A	PT-1	PT-1	PT-3	PT-1	
145	CLOSET	CPT-1	VB-1	Gypsum Board	PT-1	PT-1	PT-1	PT-1	PT-1	
146	LOBBY	QT-1,2 & 3	WB-1	Gypsum Board	PT-1	PT-1/PT-2	PT-1/PT-2	PT-1/PT-2	PT-1/PT-2	SEE FINISH PLAN FOR TILE PATTERN - SEE ELEV. FOR WALLS
147	RECEPTION	CPT-1	WB-1	2 x 4 Acoustical	N/A	PT-1/PT-2/WC-1	PT-1/PT-2/WC-1	PT-1/PT-2/WC-1	PT-1/PT-2/WC-1	SEE FINISH PLAN FOR TILE PATTERN - SEE ELEV. FOR WALLS
148	STORAGE	VCT-1	VB-1	2 x 4 Acoustical	N/A	PT-1	PT-1	PT-1	PT-1	
149	LEARNING ROOM 2	VCT-1,2 & 3	VB-1	2 x 4 Acoustical	N/A	PT-1	PT-1	PT-3	PT-1	SEE FINISH PLAN FOR TILE PATTERN
150	READING	CPT-1	VB-1	2 x 4 Acoustical	N/A	PT-1	PT-1	PT-1	PT-3	
151	OFFICE	CPT-1	VB-1	2 x 4 Acoustical	N/A	PT-3	PT-1	PT-1	PT-1	
152	OFFICE	CPT-1	VB-1	2 x 4 Acoustical	N/A	PT-3	PT-1	PT-1	PT-1	
153	OFFICE	CPT-1	VB-1	2 x 4 Acoustical	N/A	PT-1	PT-1	PT-3	PT-1	
154	UNISEX	QT-1 & 2	QTB-1	Gypsum Board	PT-1	QT-1 & 2	QT-1 & 2	QT-1 & 2	QT-1 & 2	SEE FINISH PLAN FOR TILE PATTERN - SEE ELEV. FOR WALLS
155	UNISEX	QT-1 & 2	QTB-1	Gypsum Board	PT-1	QT-1 & 2	QT-1 & 2	QT-1 & 2	QT-1 & 2	SEE FINISH PLAN FOR TILE PATTERN - SEE ELEV. FOR WALLS
156	ELECTRICAL	SC	VB-1	Open to Structur	PT-1	PT-1	PT-1	PT-1	PT-1	
157	MEN	QT-1,2 & 3	QTB-1	Gypsum Board	PT-1	QT-1 & 2	QT-1 & 2	QT-1 & 2	QT-1 & 2	SEE FINISH PLAN FOR TILE PATTERN - SEE ELEV. FOR WALLS
158	CLOSET	QT-1	QTB-1	Gypsum Board	PT-1	PT-1	PT-1	PT-1	PT-1	
159	JANITOR	QT-1	QTB-1	Gypsum Board	PT-1	PT-1	PT-1	PT-1	PT-1	
160	WOMEN	QT-1,2 & 3	QTB-1	Gypsum Board	PT-1	QT-1 & 2	QT-1 & 2	QT-1 & 2	QT-1 & 2	SEE FINISH PLAN FOR TILE PATTERN - SEE ELEV. FOR WALLS
161	GALLERY	WF-2	WB-1	2 x 4 Acoustical	N/A	PT-1	PT-1	PT-1	PT-1	
162	KILN	SC	N/A	Open to Structur	PT-1	PT-1	PT-1	PT-1	PT-1	

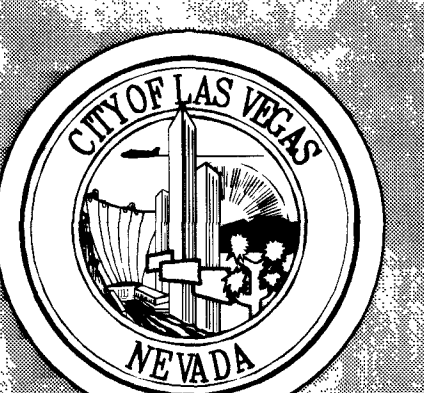


REVISIONS

CONSULTANT

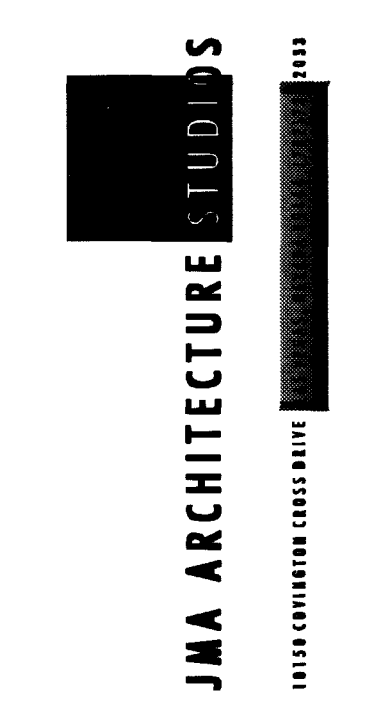

East Las Vegas Community Center
Eastern and Stewart
Construction Documents

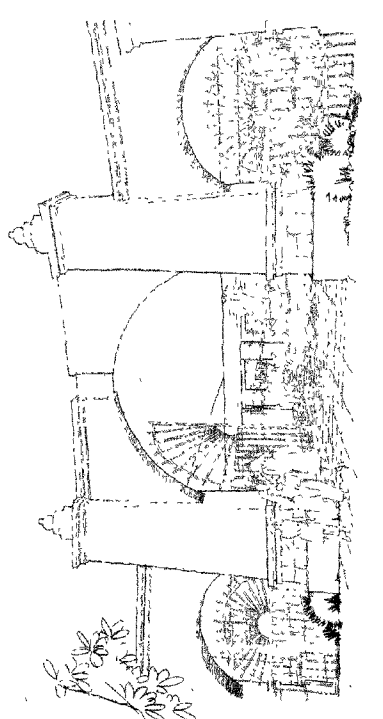

OWNER: CITY OF LAS VEGAS
DEPARTMENT OF PUBLIC WORKS
ARCHITECTURAL SERVICES

400 EAST STEINWAY AVENUE
LAS VEGAS, NEVADA 89101
PHONE: (702) 258-8038
FAX: (702) 382-3232
TDD: (702) 388-9100

DATE: August 2, 2001

SCALE:

BY: M. Phillips

NO. 01.15301.22

DATE: 5/21/2001

A9.01