


1 BUILDING 3 - FIRST FLOOR SIGNAGE PLAN

3/16"=1'-0" 8/6/2005

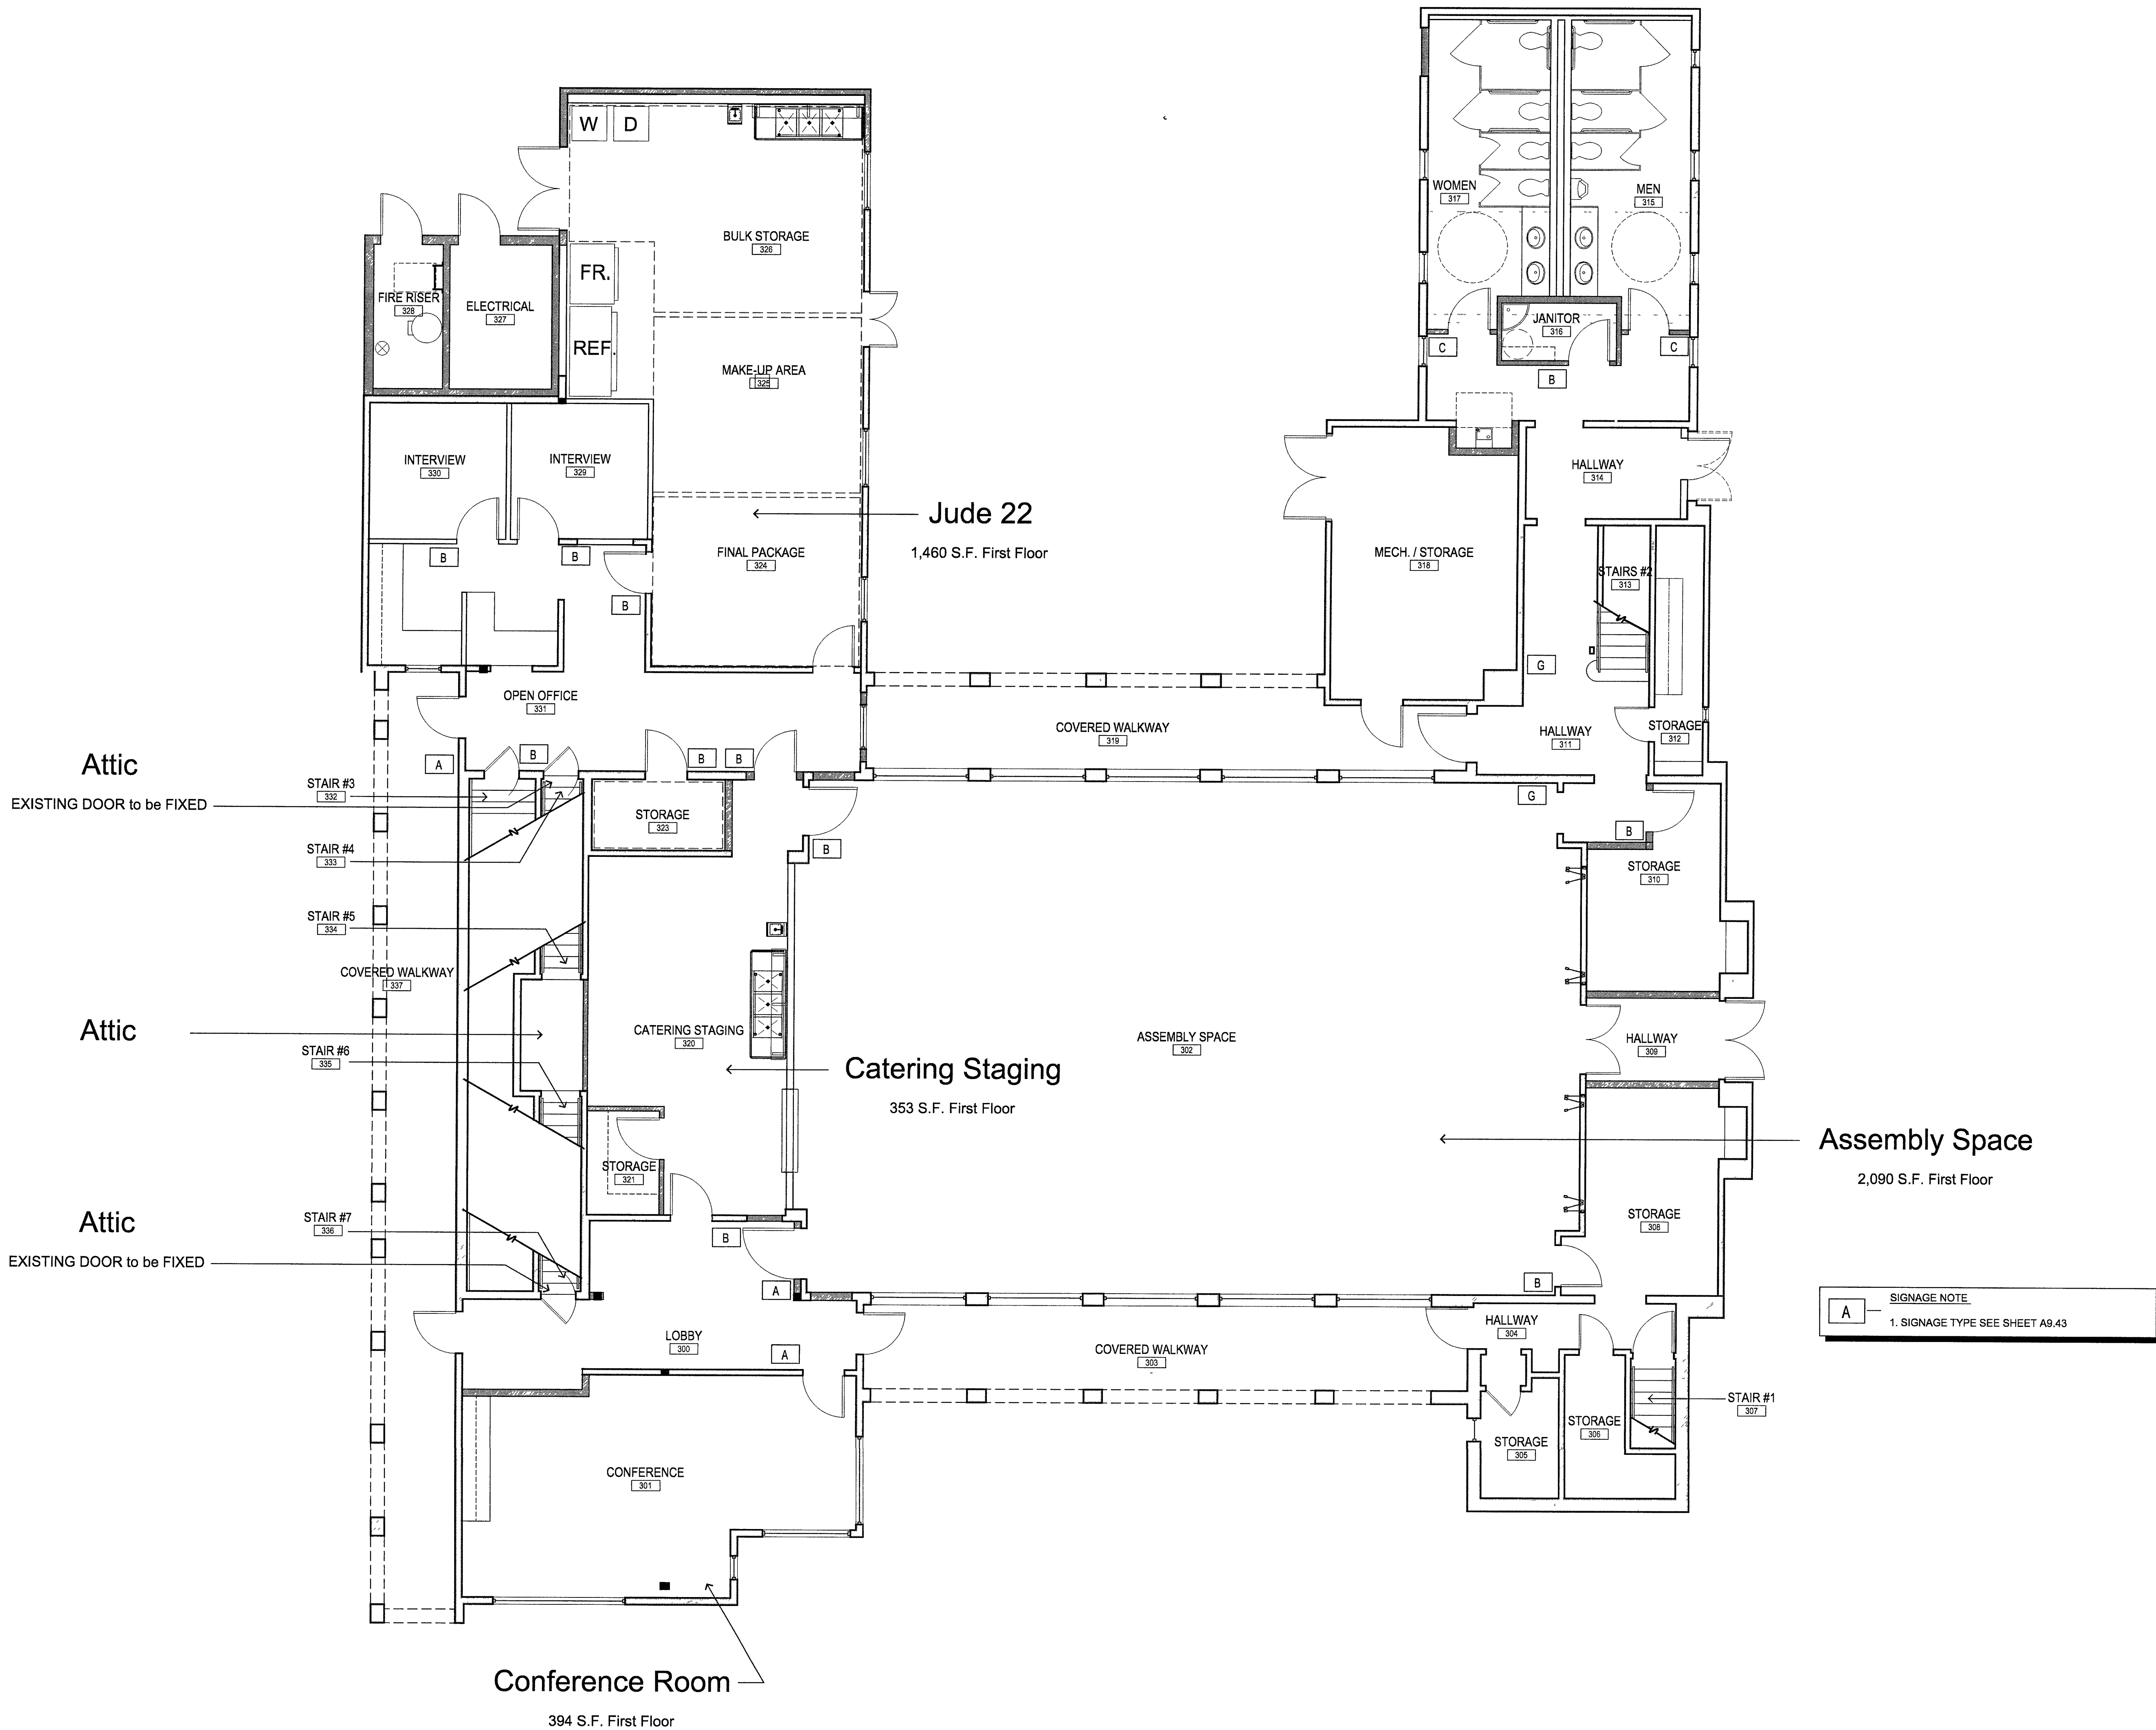

REVISIONS

CONSULTANT

JMA ARCHITECTURE STUDIOS

10150 COLLINGTON CROSS DRIVE
LAS VEGAS, NEVADA 89134 (702) 733-7033

CITY OF LAS VEGAS
DOWNTOWN SENIOR SERVICES CENTER
NEIGHBORHOOD SERVICES

BID SET

STAMP

OWNER: CITY OF LAS VEGAS
DEPARTMENT OF PUBLIC WORKS
ARCHITECTURAL SERVICES

400 EAST STEWART AVENUE
LAS VEGAS, NEVADA 89101
PHONE: (702) 248-6535
FAX: (702) 362-3232
TDD: (702) 366-9108

DRAWN: B. Buletin

DATE: September 8, 2004

SCALE: 3/16"=1'-0"

BID NO: 04-15341-01

QTY OWN NO: 521-287

Fret: Floor Signage Plan

SHT NO:

A9.42