


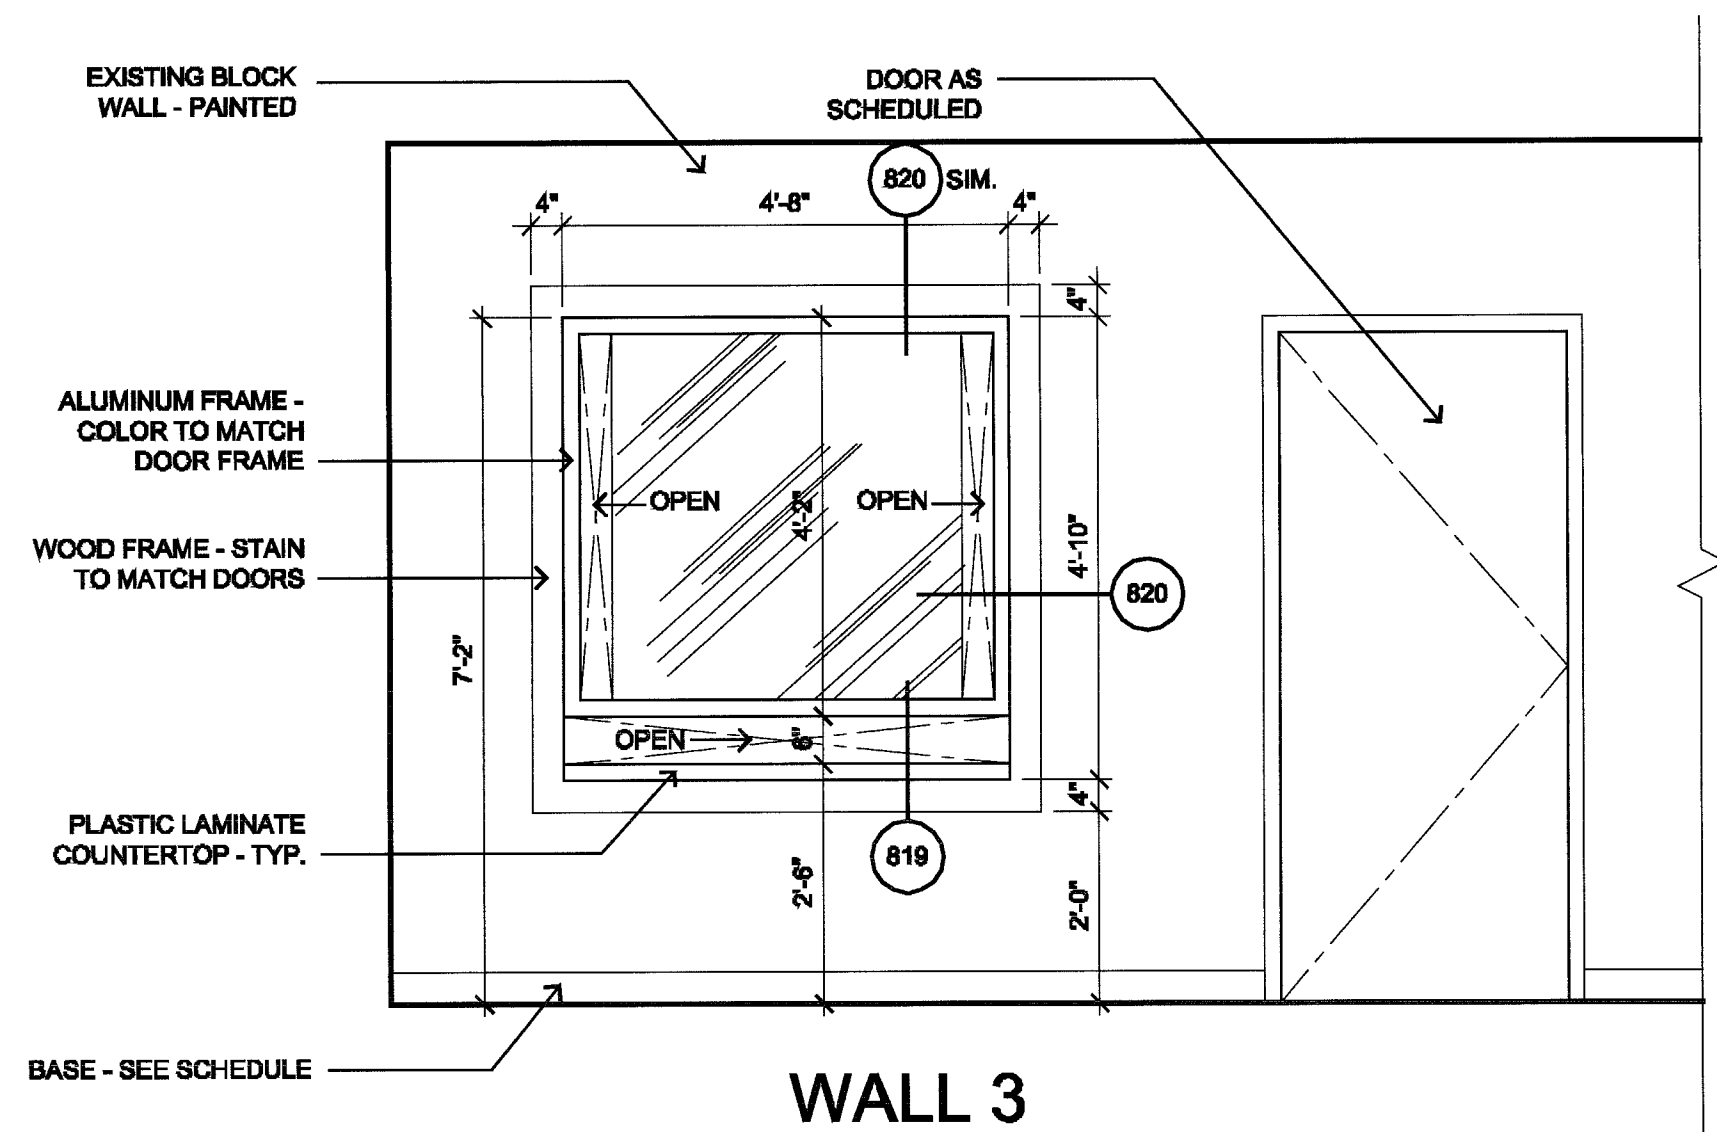
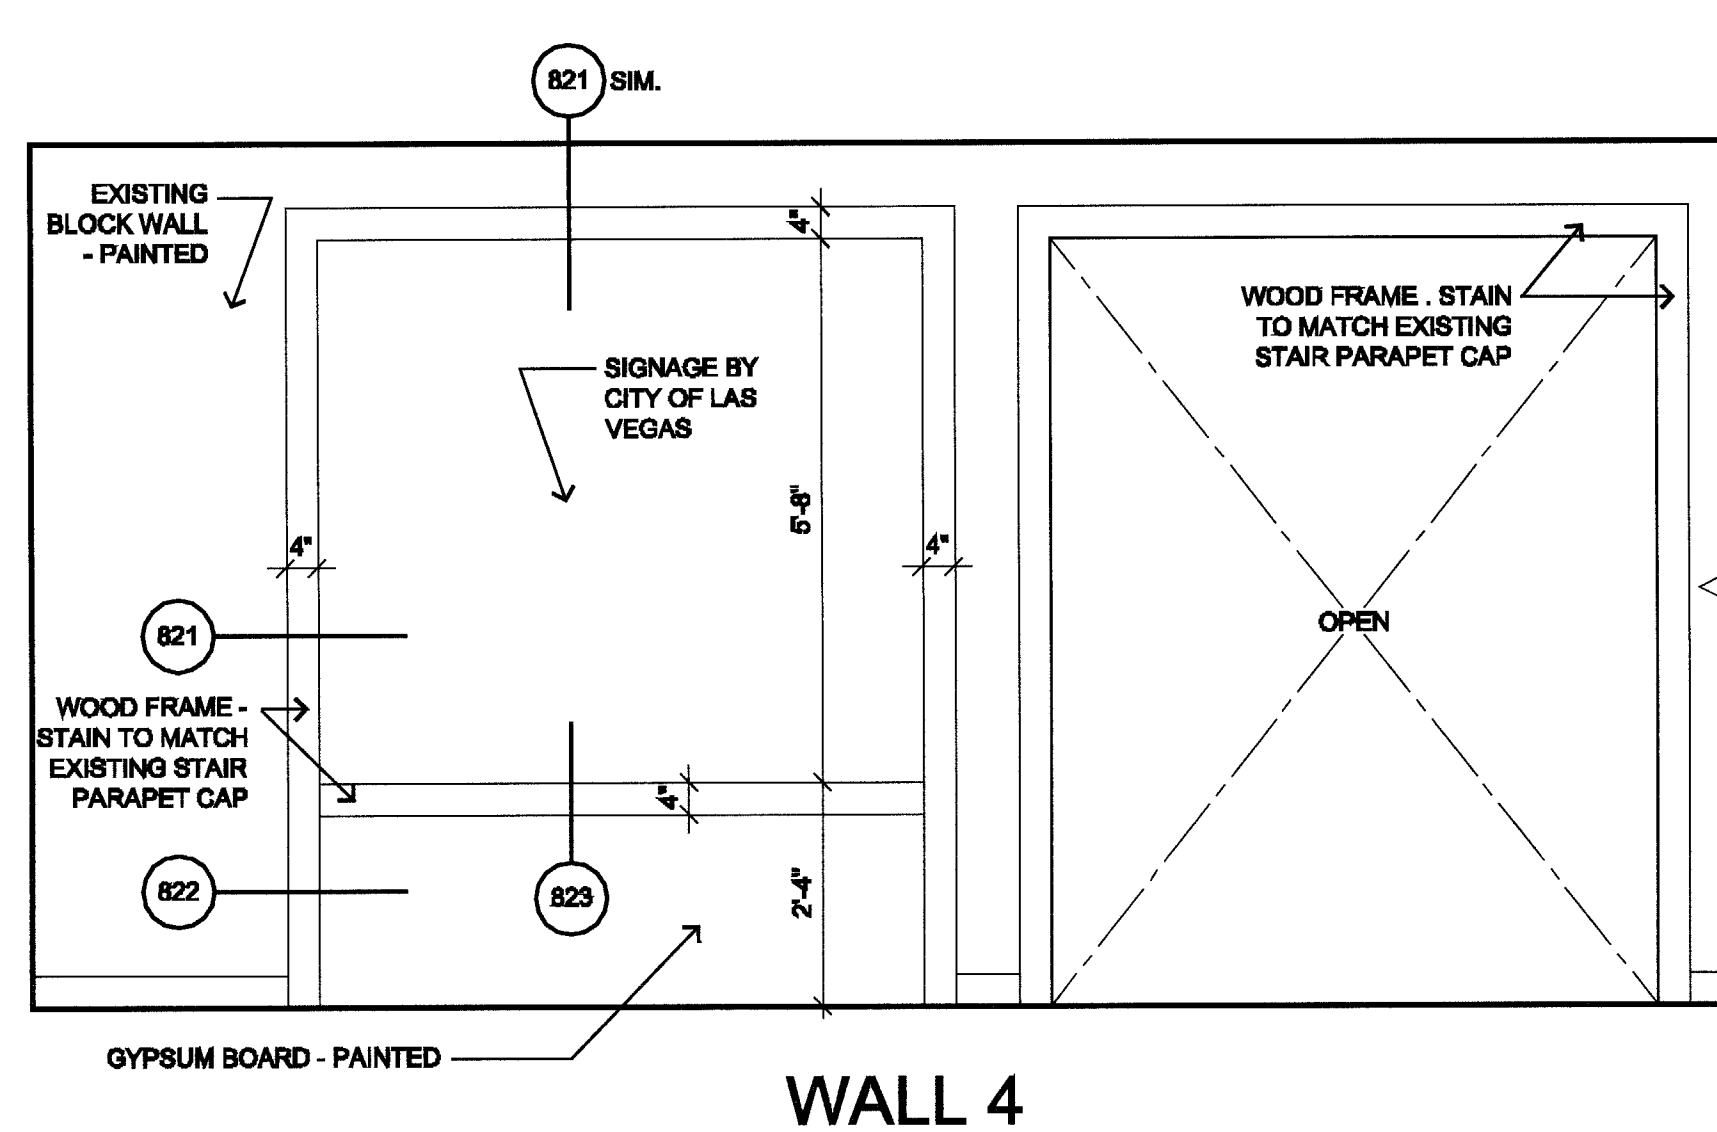
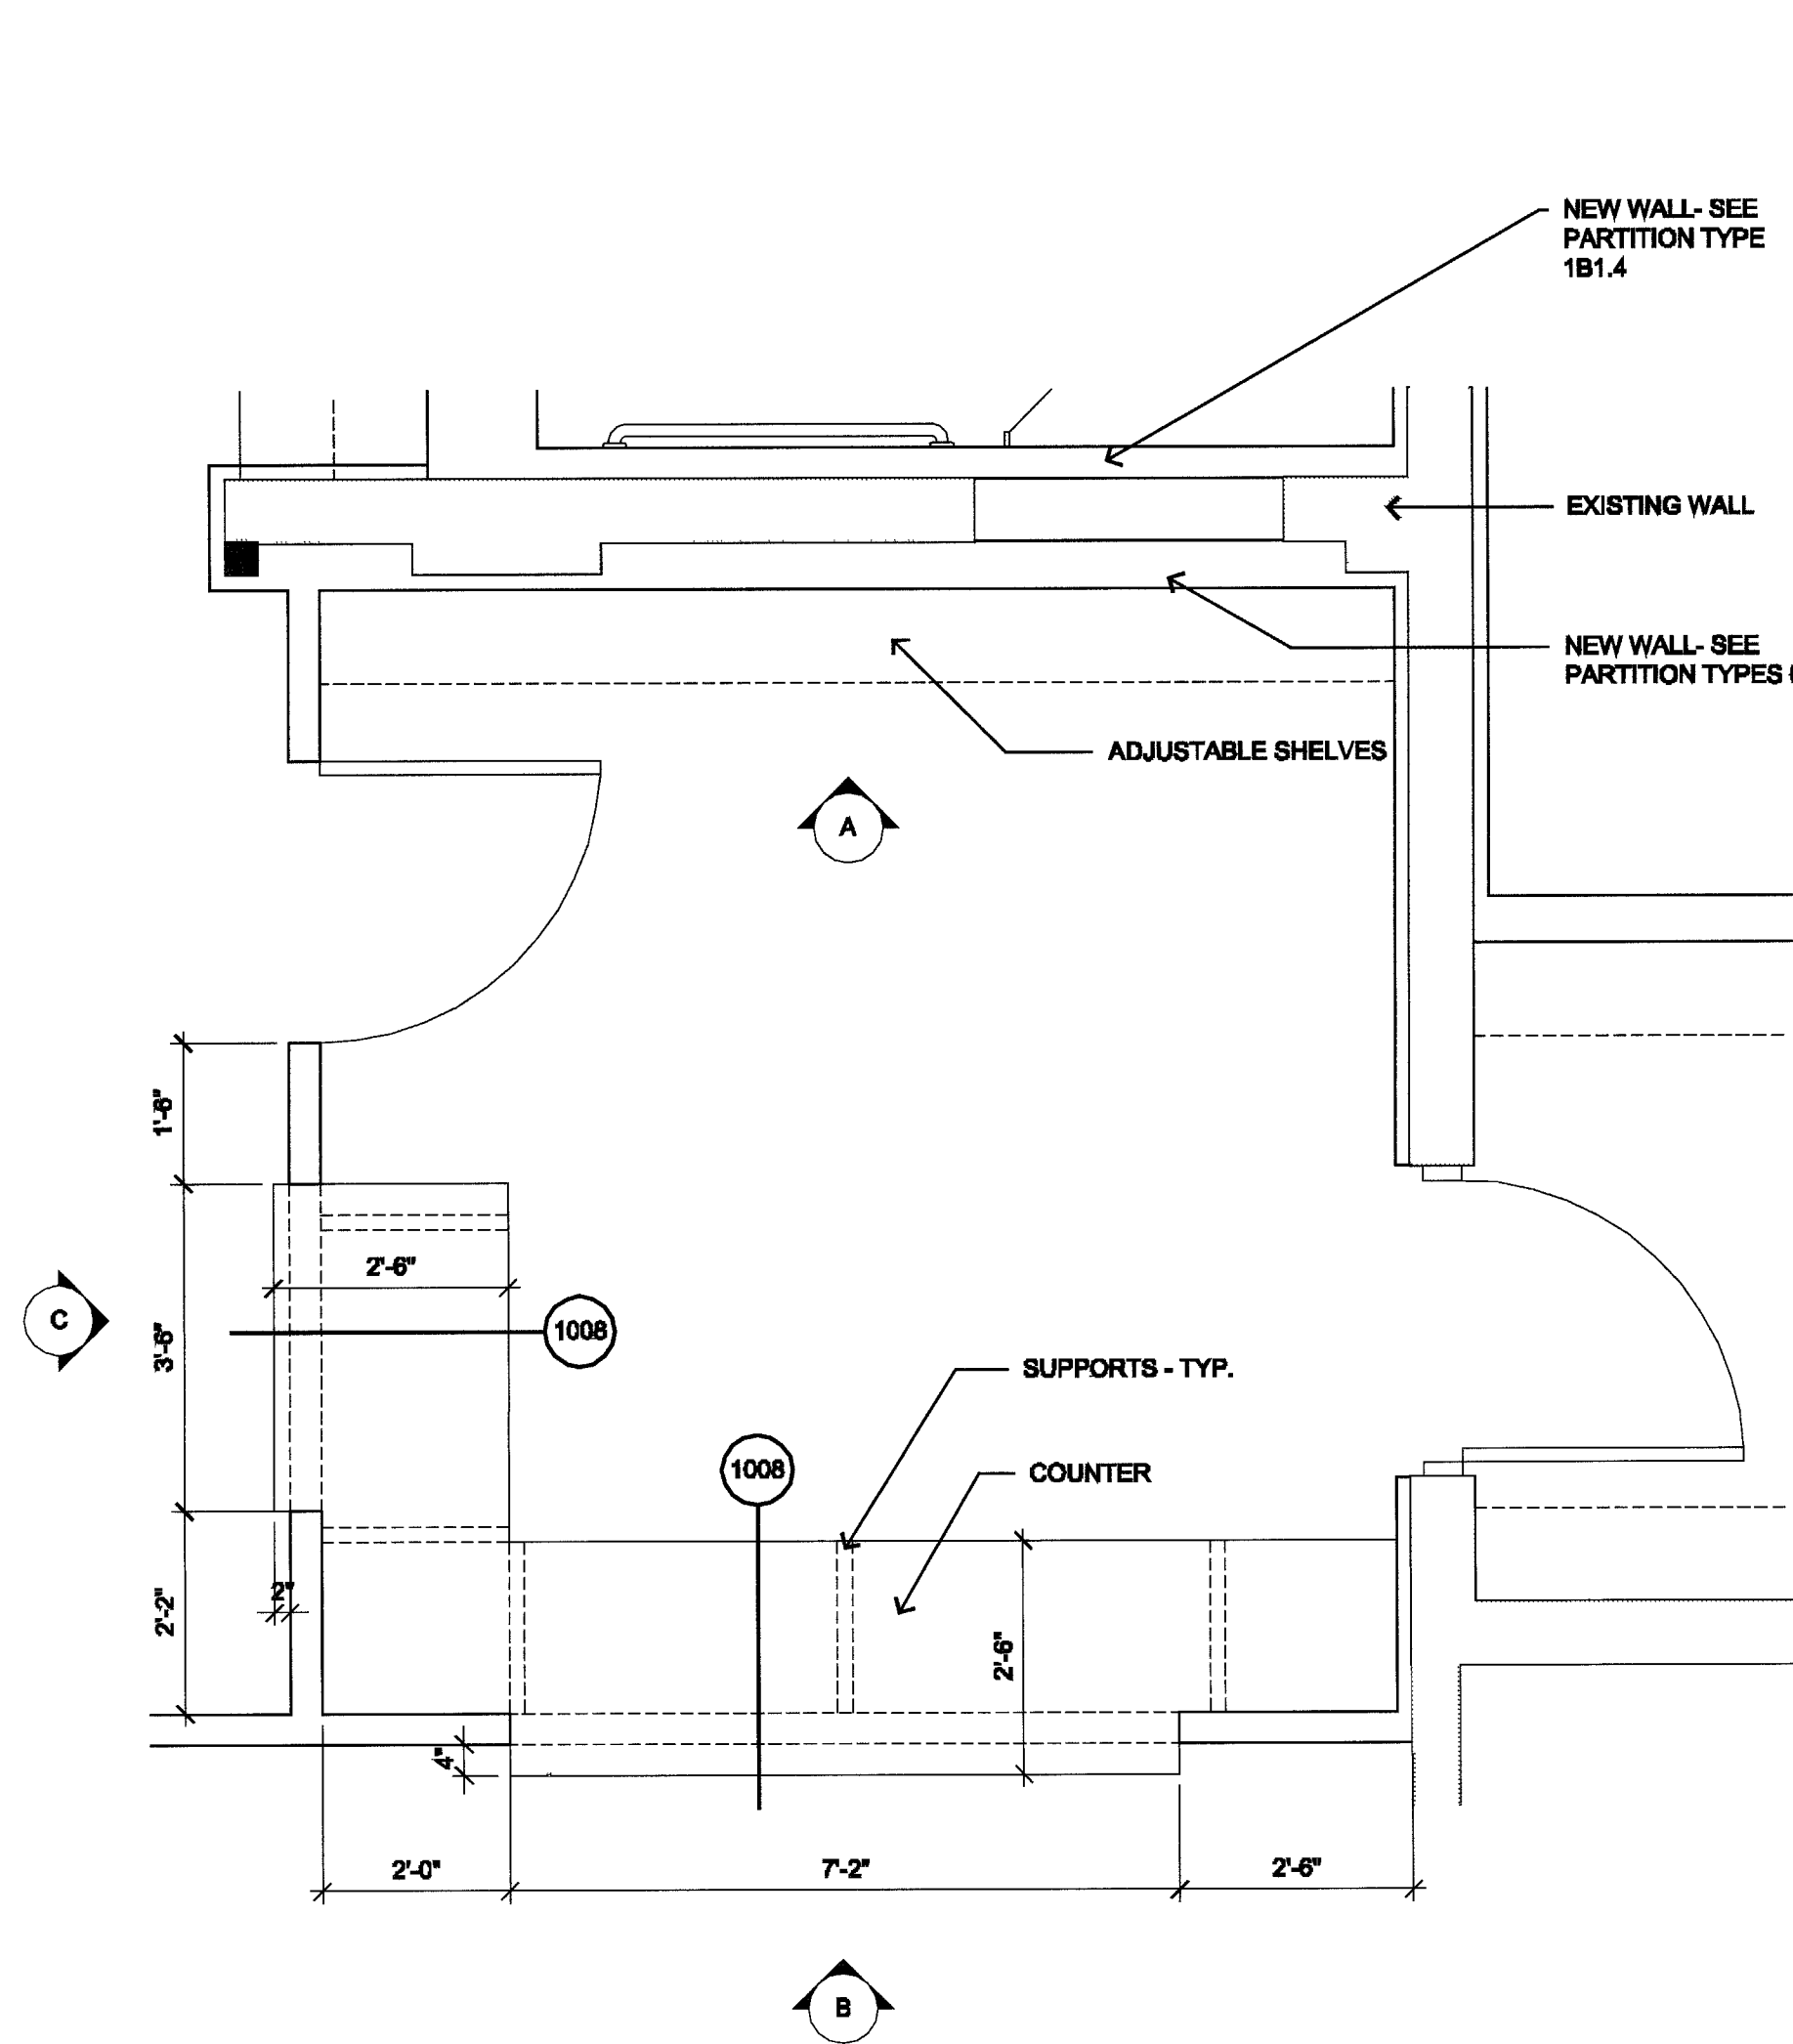
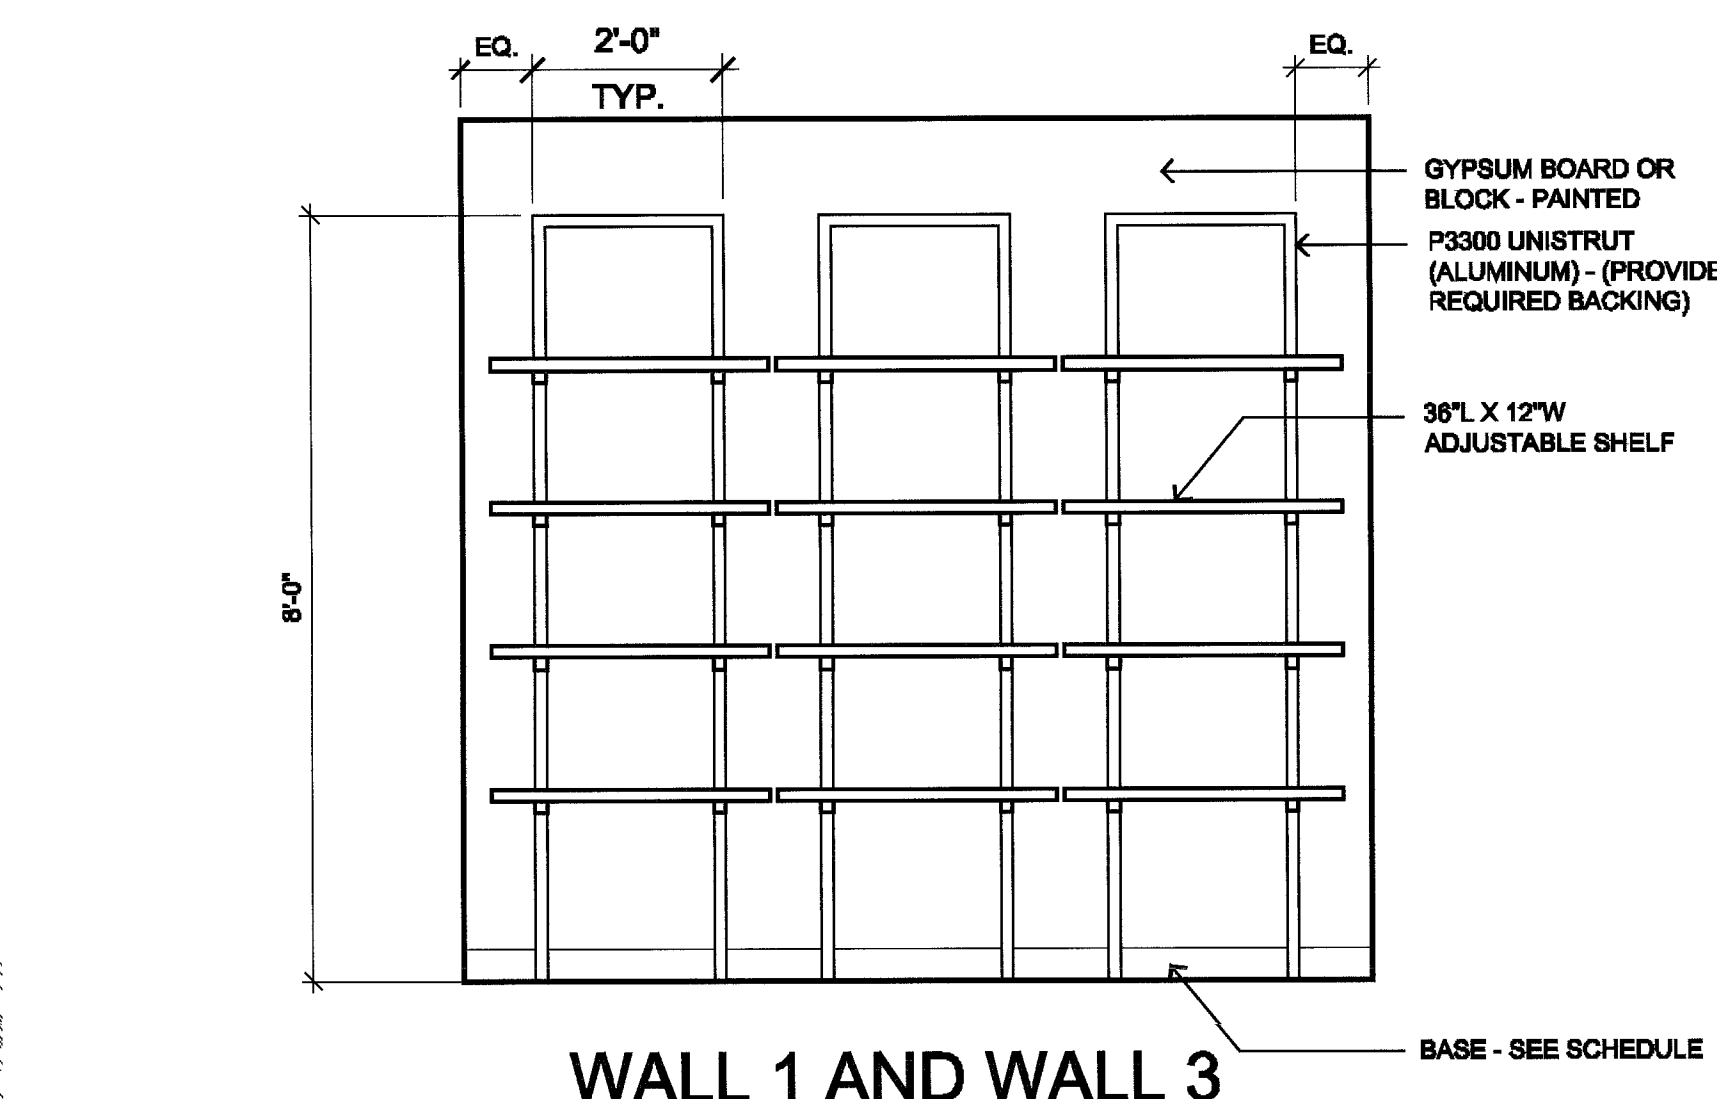


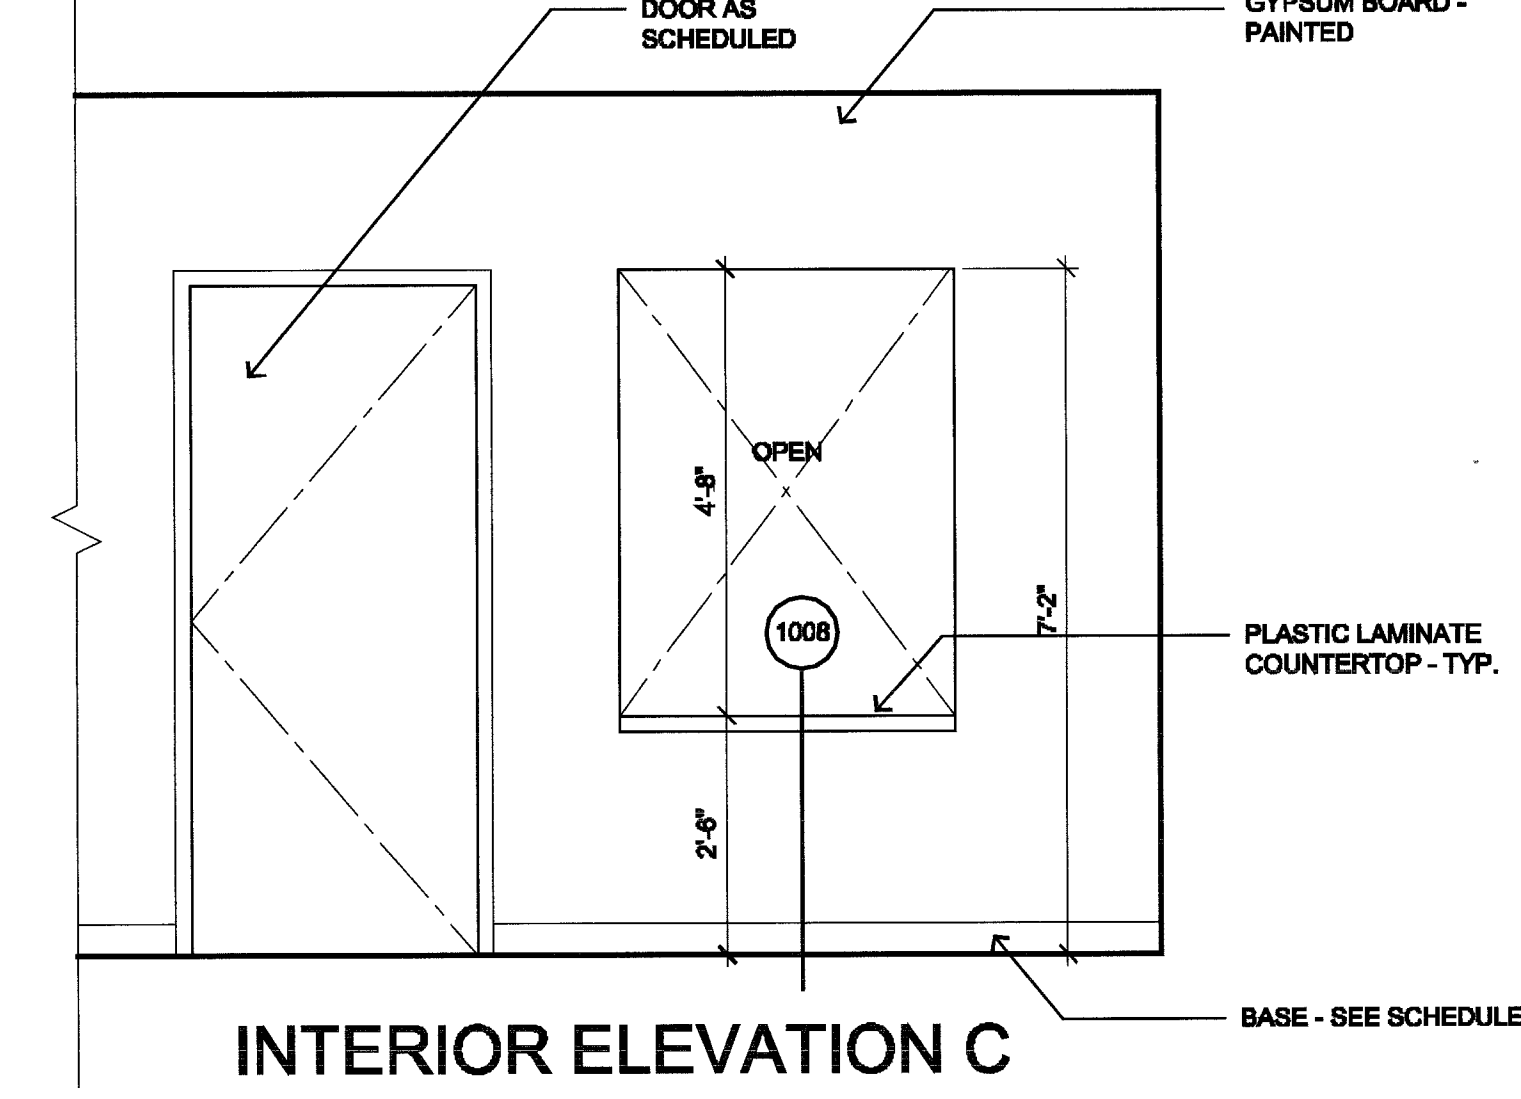


100 LOBBY 1
1/2"=1'-0"

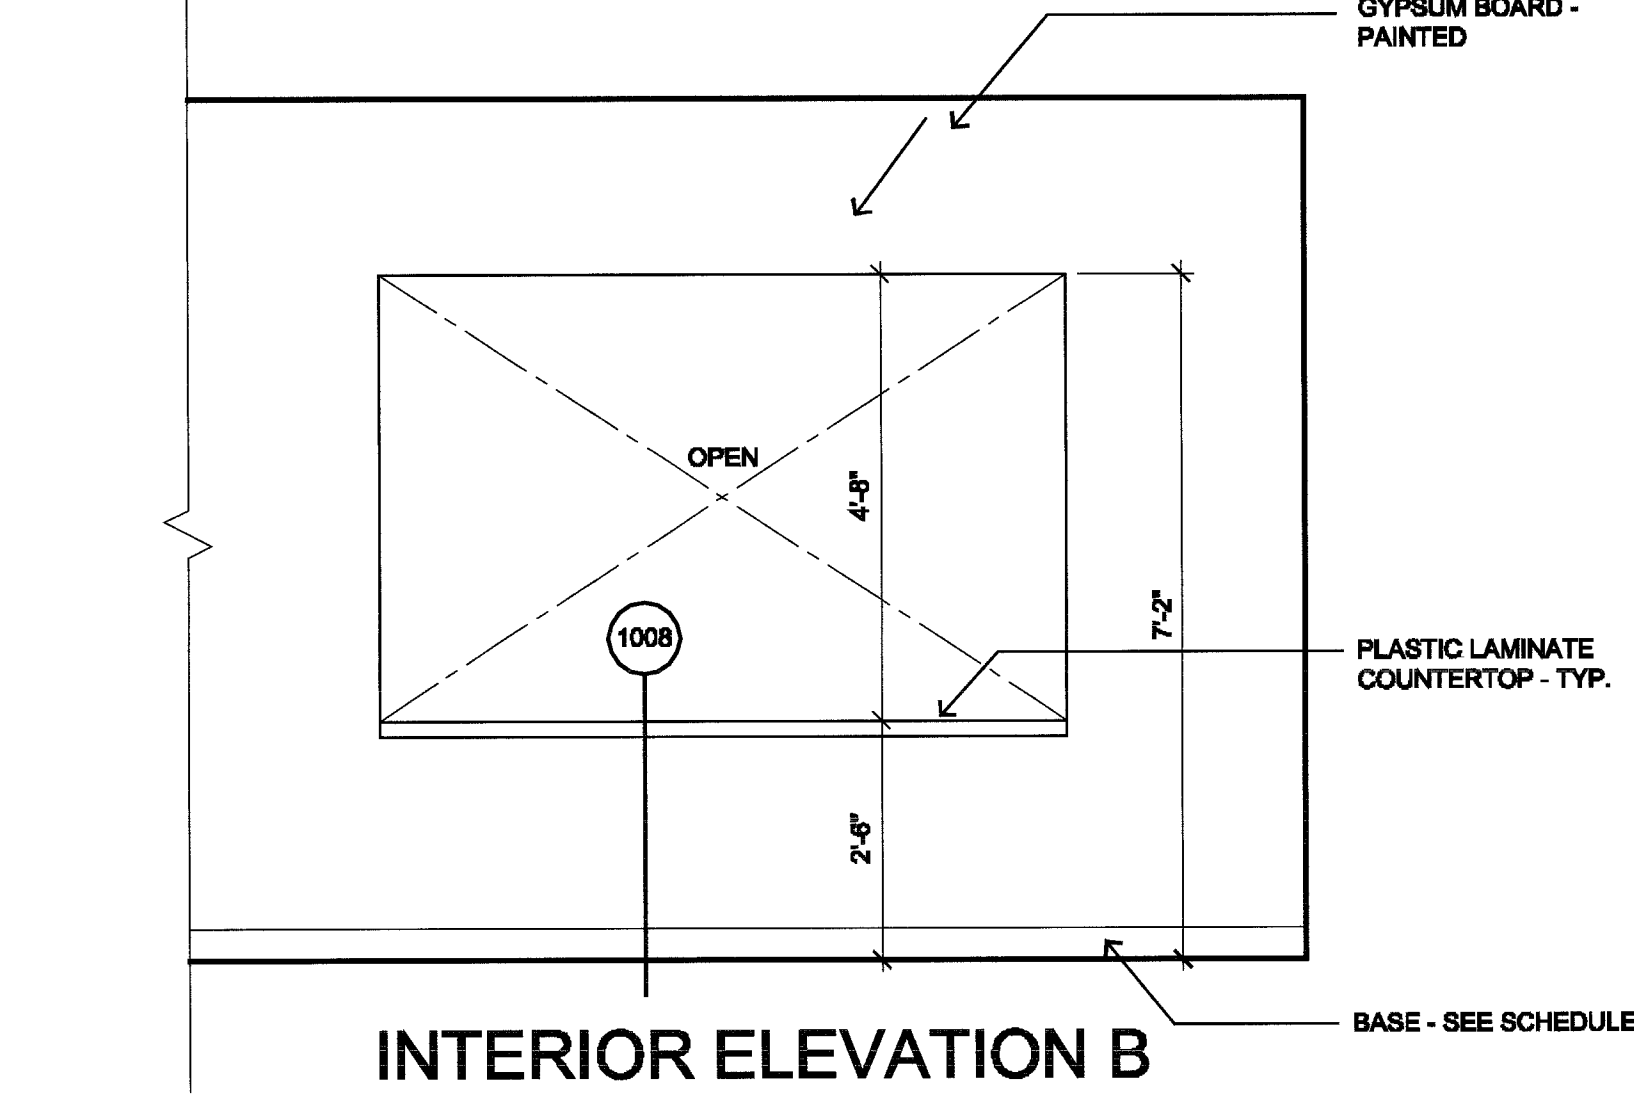



111 GREETER 1
1/2"=1'-0"

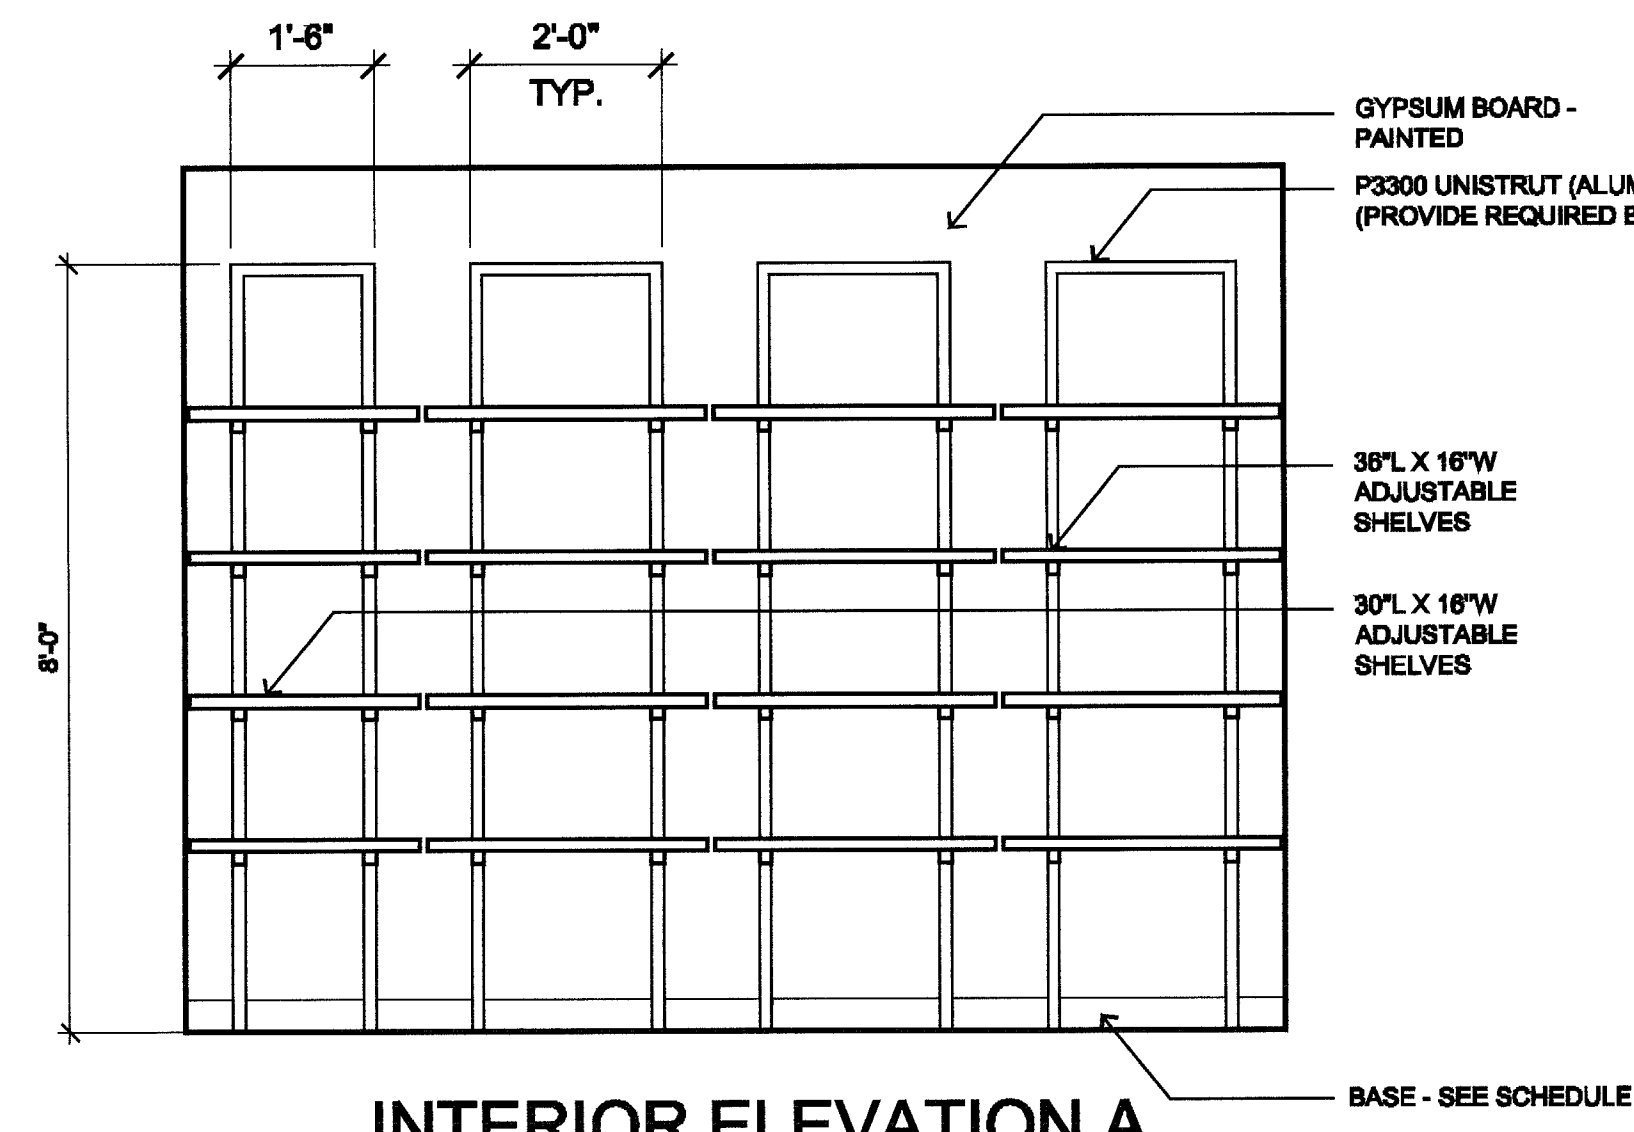


112 MEDICAL RECORDS
1/2"=1'-0"

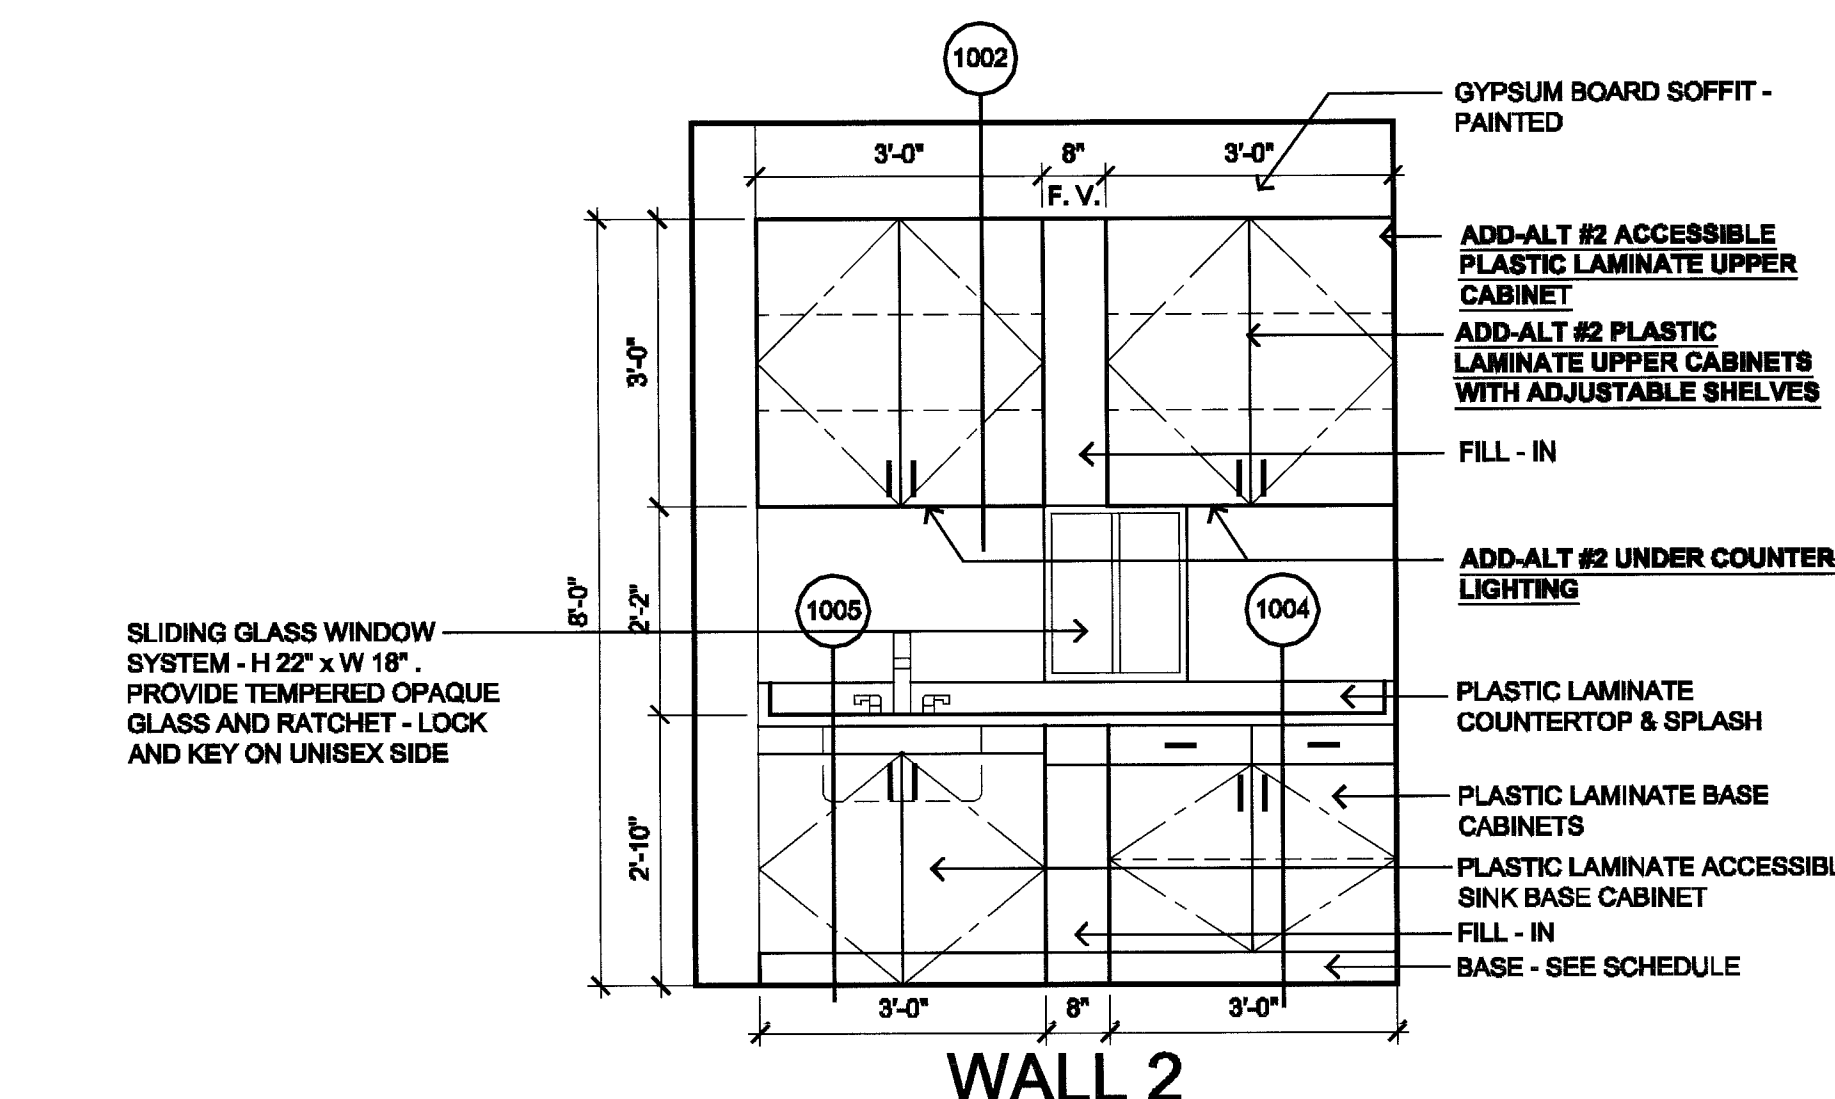



120 LAB
1/2"=1'-0"

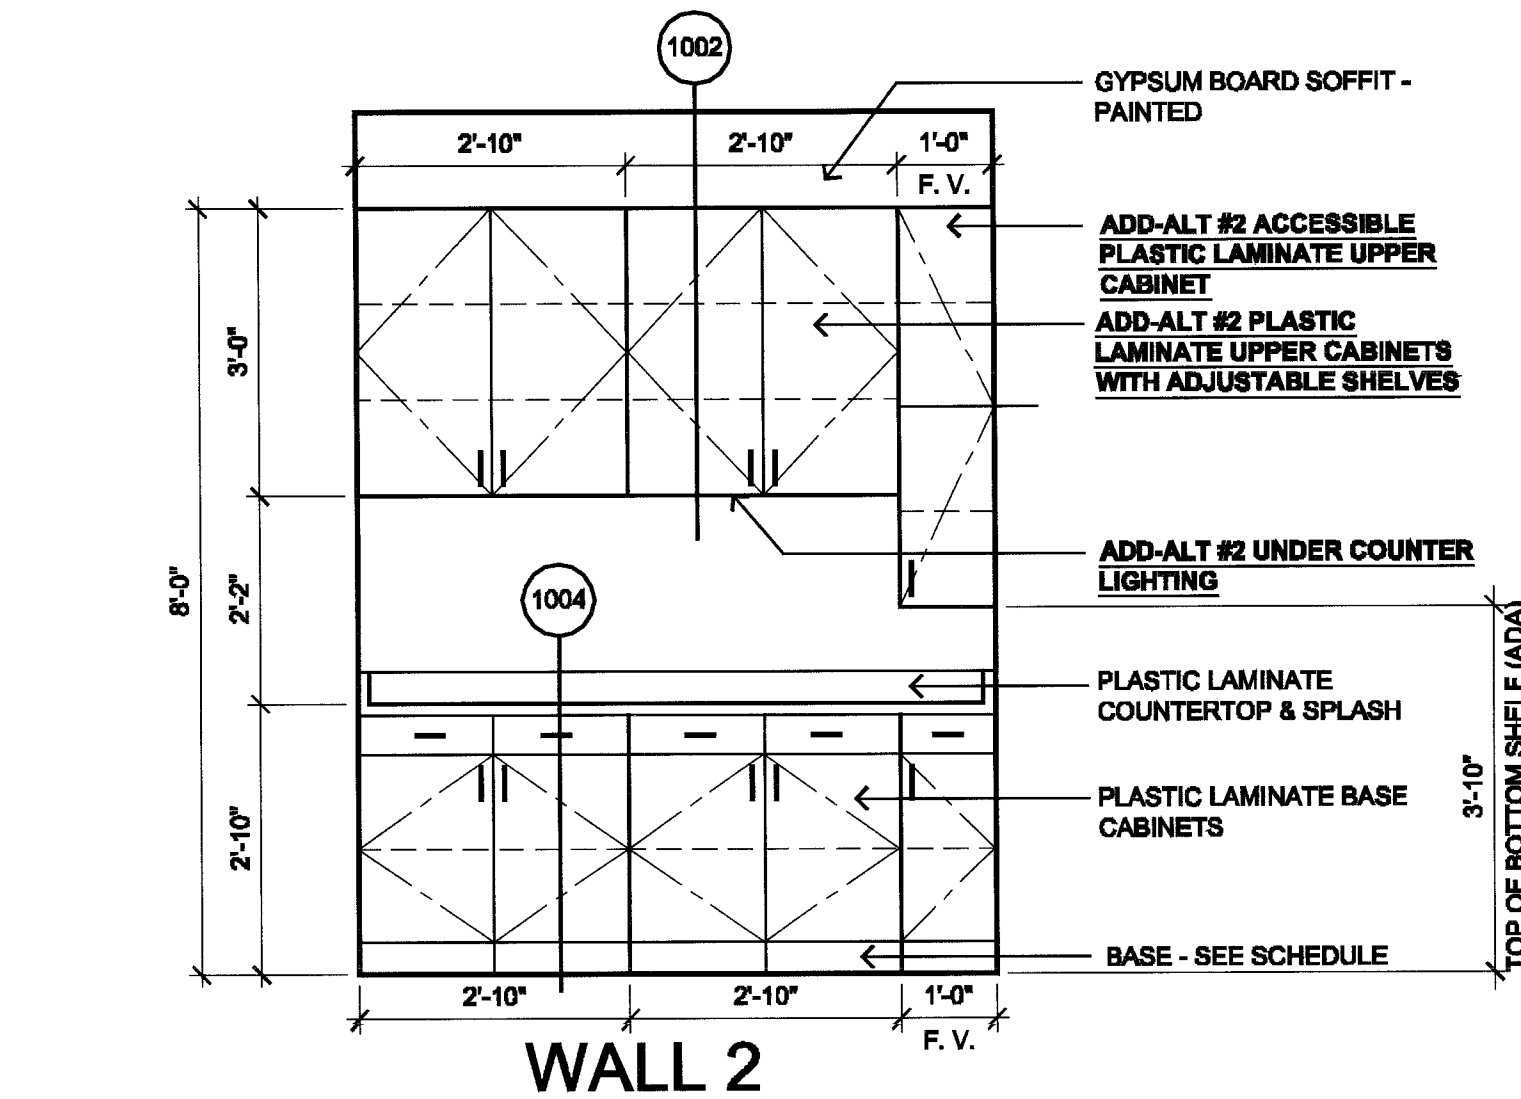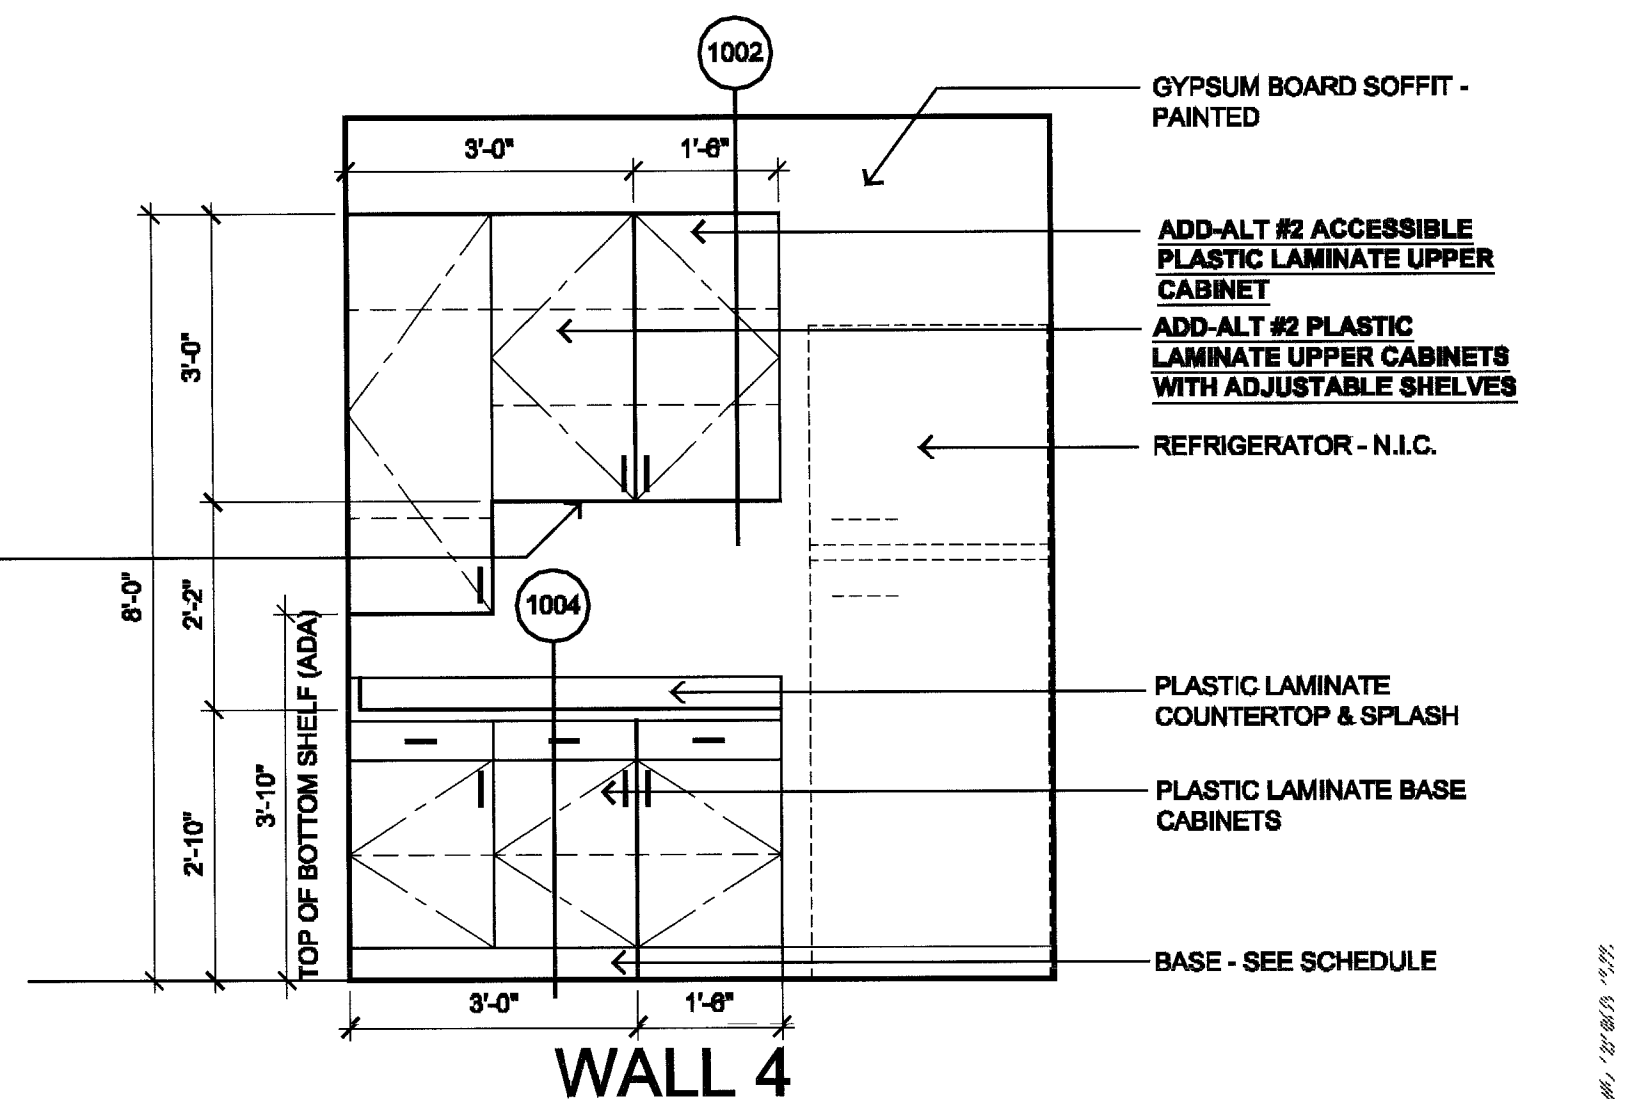

121 HALLWAY 3
1/2"=1'-0"

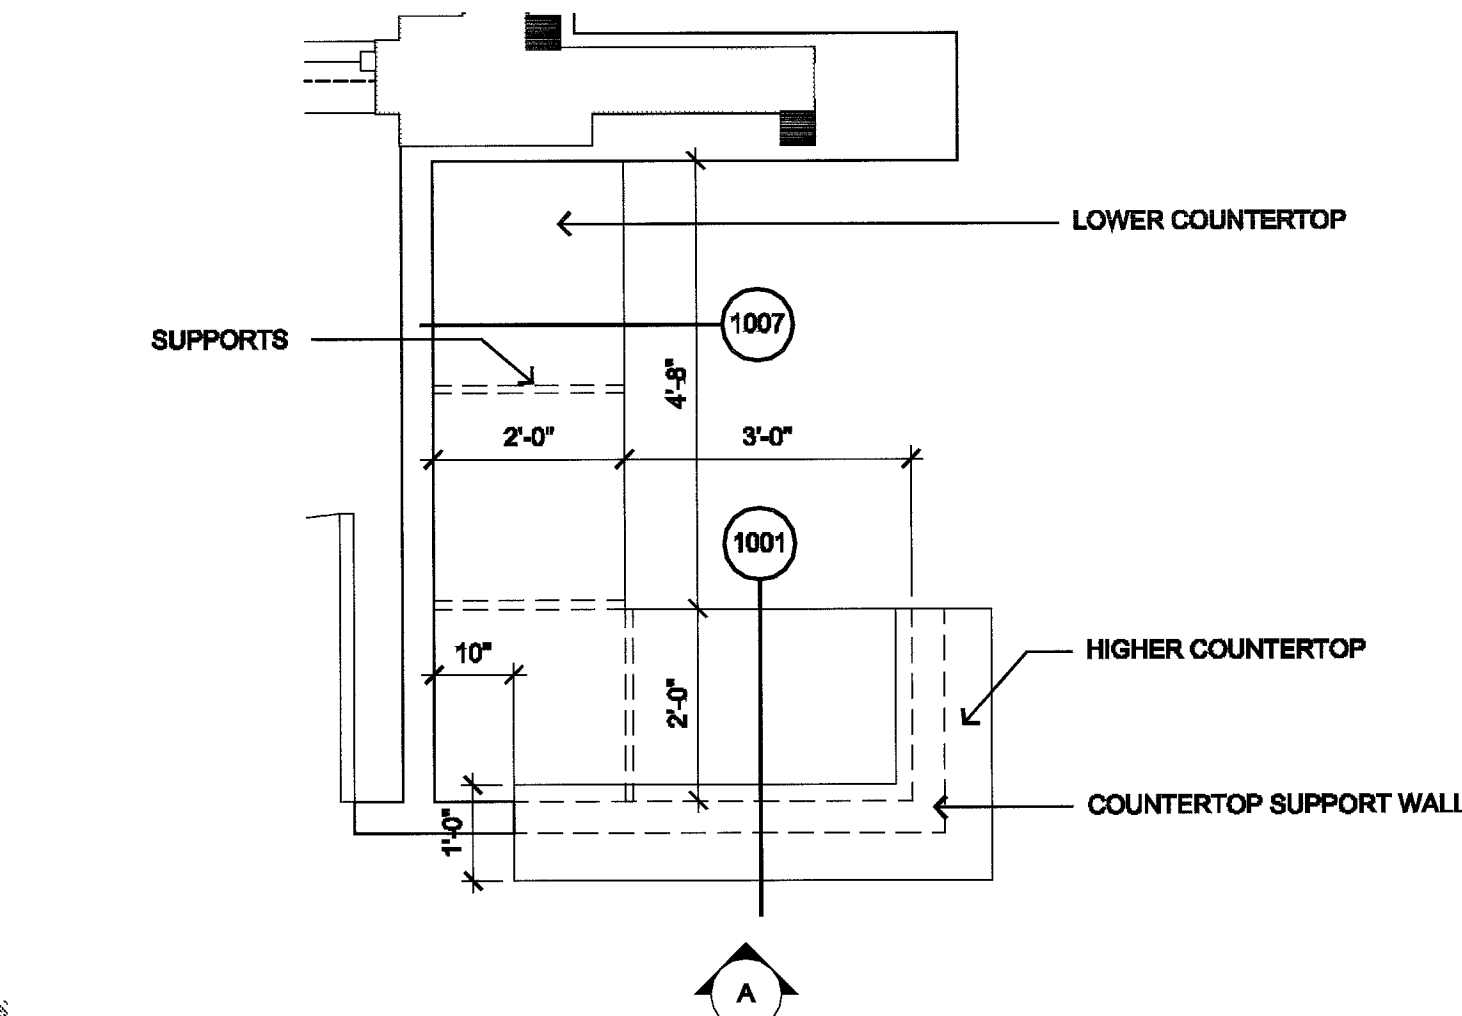

122 NURSE STATION
1/2"=1'-0"

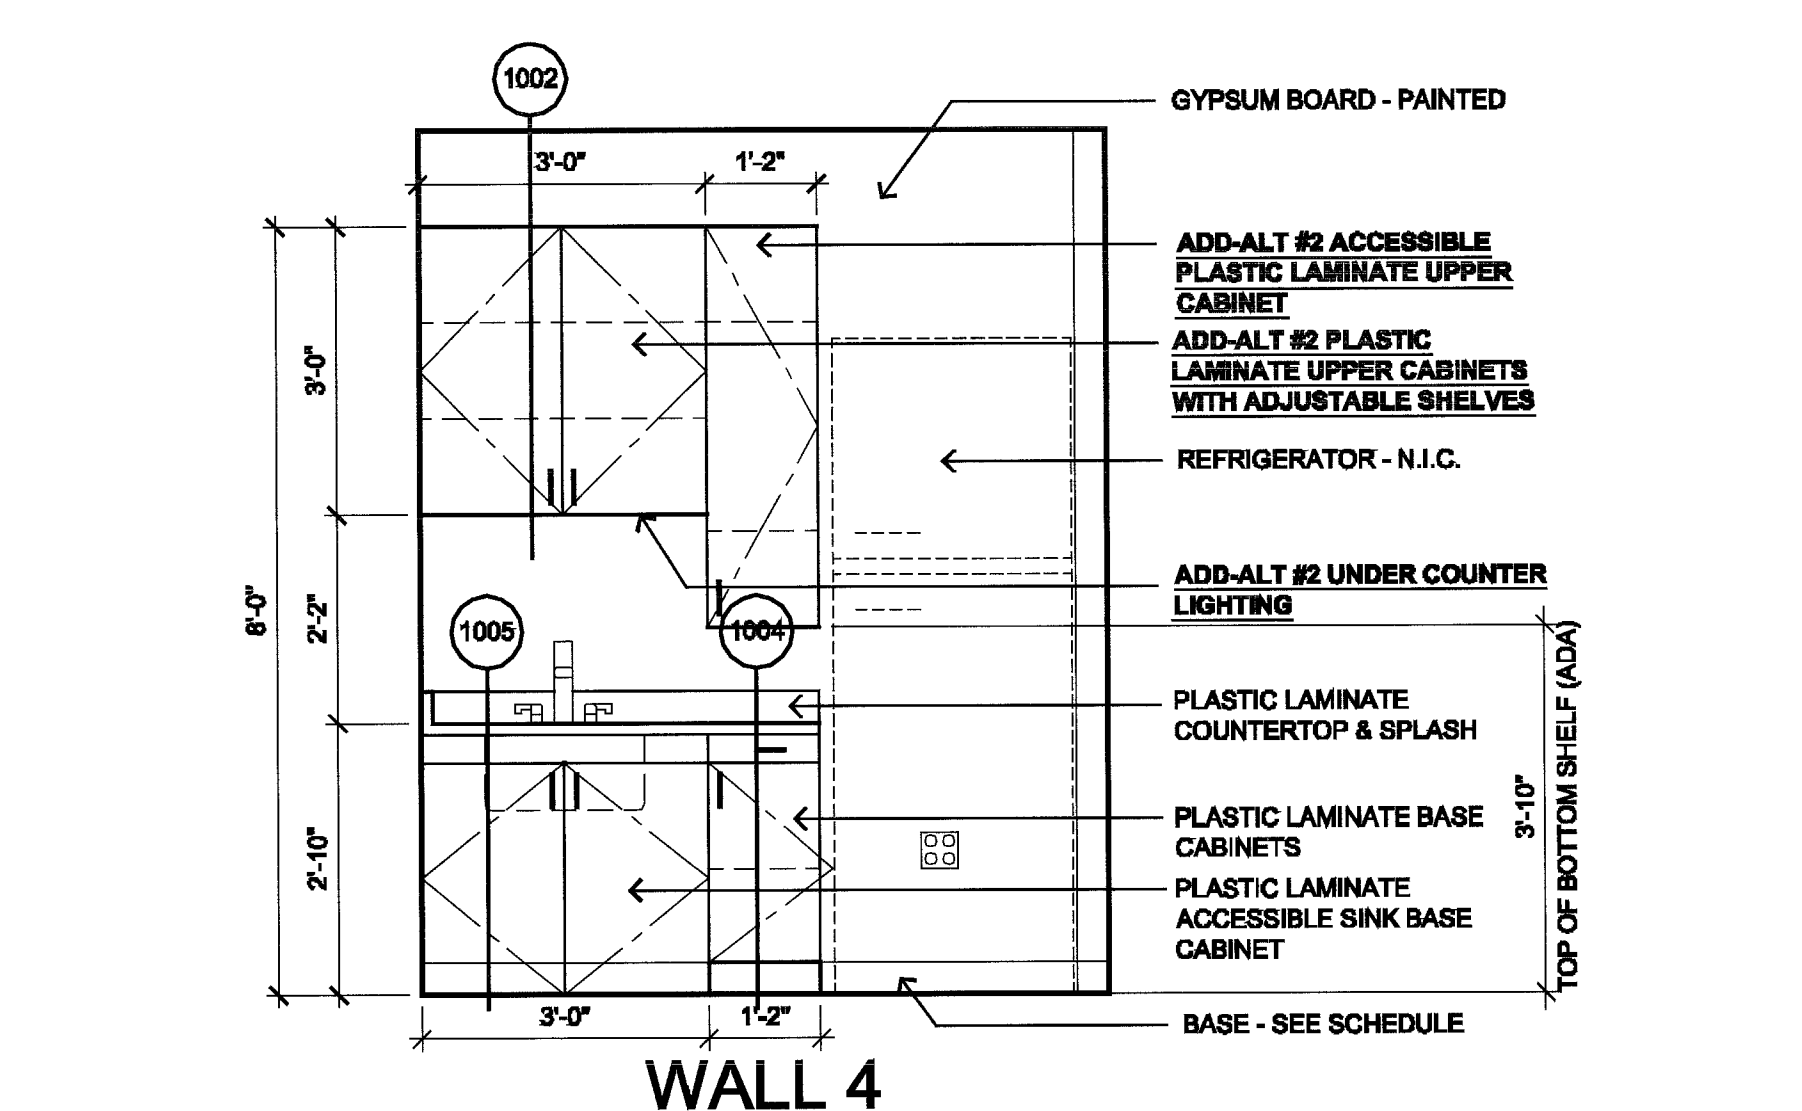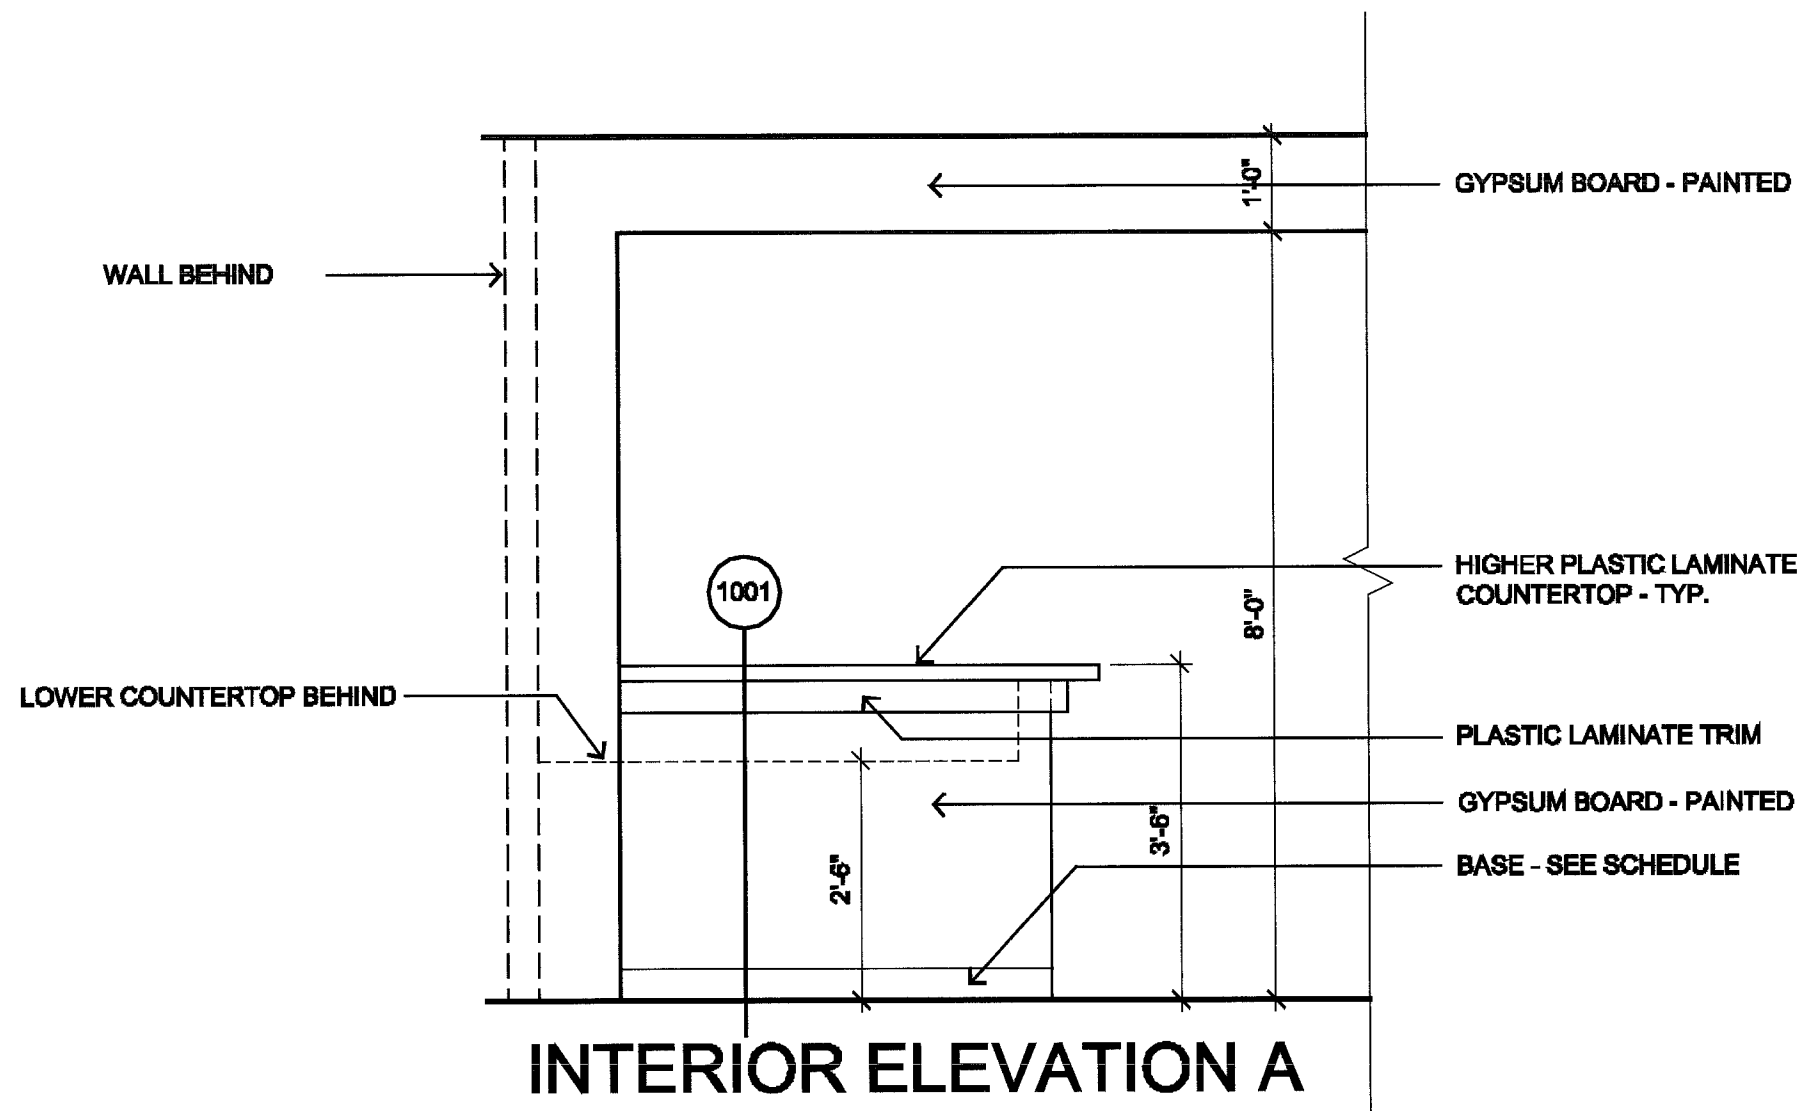

123 BREAK ROOM
1/2"=1'-0"