


APPROXIMATE QUANTITIES			
ITEM NO.	DESCRIPTION	UNIT	QUANTITY
	2" GAS LINE	L.F.	60
	3/4" GAS LINE	L.F.	190
	2" PRESS. REDUCER VALVE	EA	2
	3/4" PRESS. REDUCER VALVE	EA	1
	2" CUT OFF VALVE	EA	1
	3/4" CUT OFF VALVE	EA	2

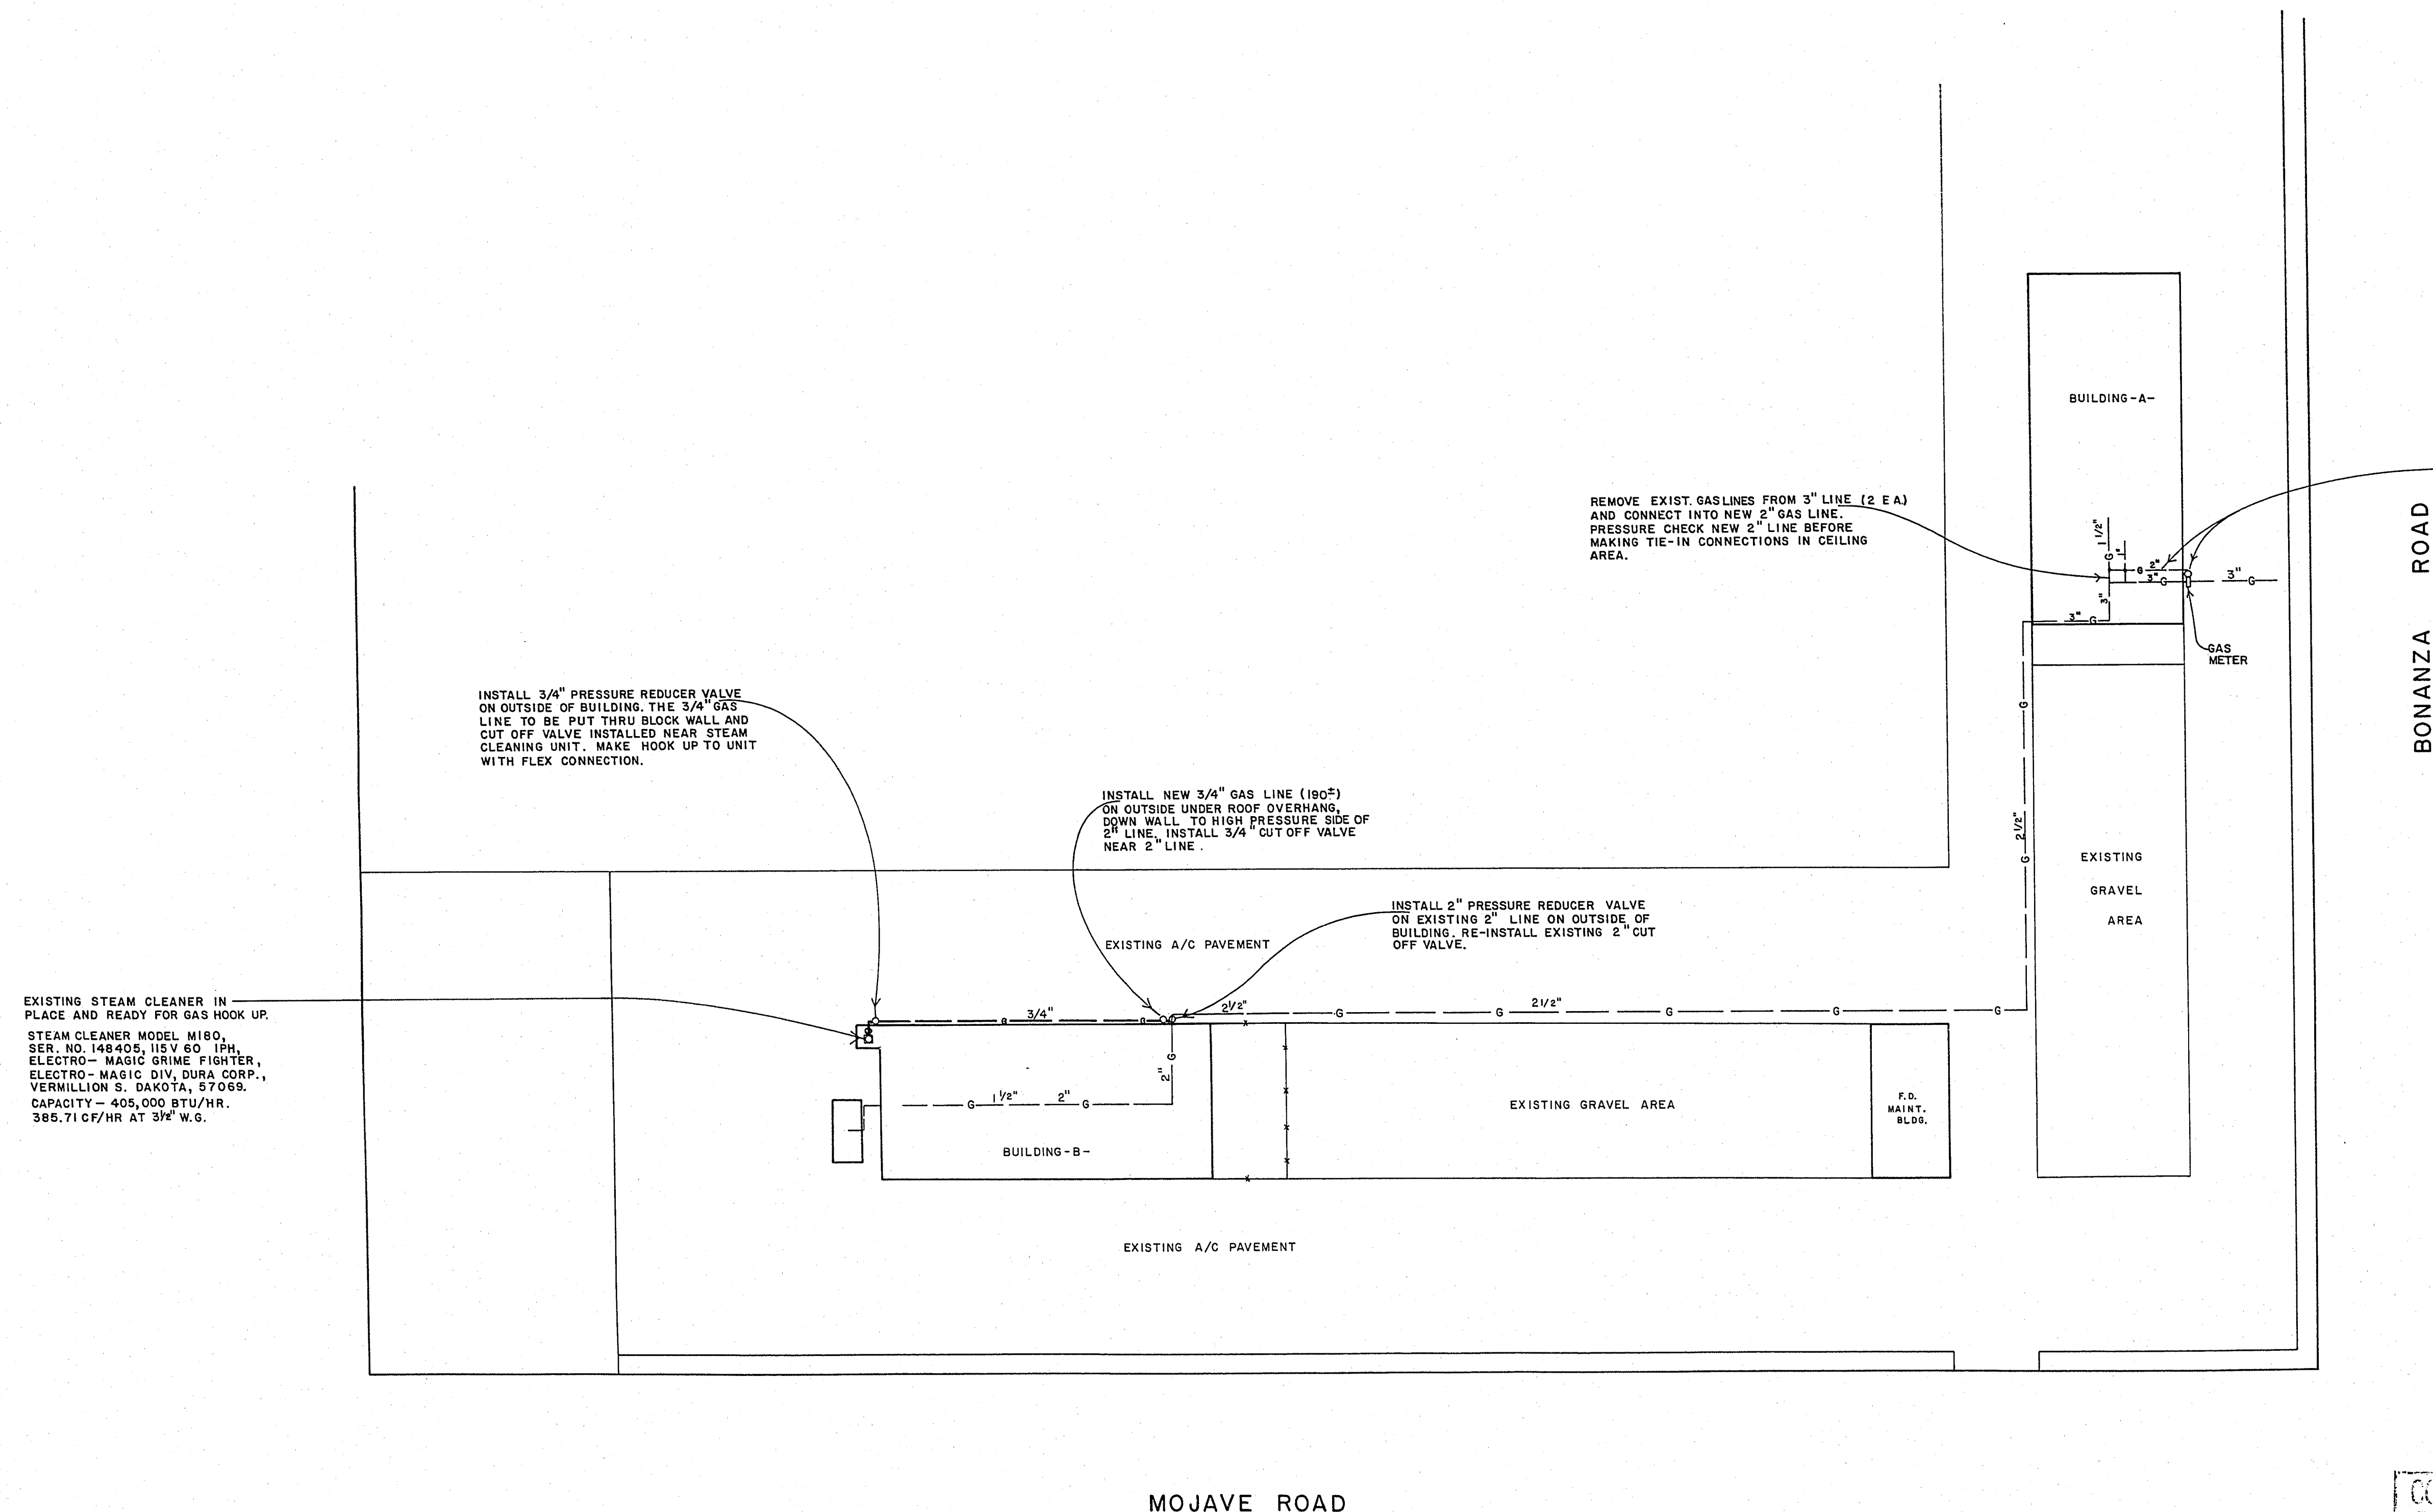

- GENERAL NOTES**
1. VALVES AND FITTINGS TO BE OF A TYPE APPROVED BY THE AMERICAN GAS ASSN. (A.G.A.).
 2. THE CONTRACTOR SHALL FURNISH TO THE CITY OF LAS VEGAS, BEFORE STARTING CONSTRUCTING, THE TYPE OF VALVES AND MATERIALS TO BE INSTALLED.
 3. THE CONTRACTOR SHALL ASSURE THAT COMPLETED WORK IS IN ACCORDANCE WITH UNIFORM BUILDING AND PLUMBING CODES.
 4. THE SOUTH WEST GAS CO. WILL CHANGE METER SERVICE FOR 5 P.S.I. OUT PUT.

SUPV. OF BUILDING & SAFETY. *John Miller* DATE 11-9-76

Robert D. Weber 11-24-76

Carl P. Miller 11/24/76

NO.	REVISIONS	DATE	BY	APPROVAL

CITY OF LAS VEGAS
CLARK COUNTY, NEVADA

Department of Public Works
Engineering Division

CITY YARDS
GAS LINE MODIFICATION
3100 EAST BONANZA ROAD

scale (h) 1" = 50' scale (v) drawing no. 522-38
w.o.no. 5230 fbk.no. date 10-29-76
design by D. Mc GONIGLE drawn by M. ESCOBAR
approved by Director of Public Works date 11/24/76 sht. 1 of 1

CONTRACT
DRAWING