



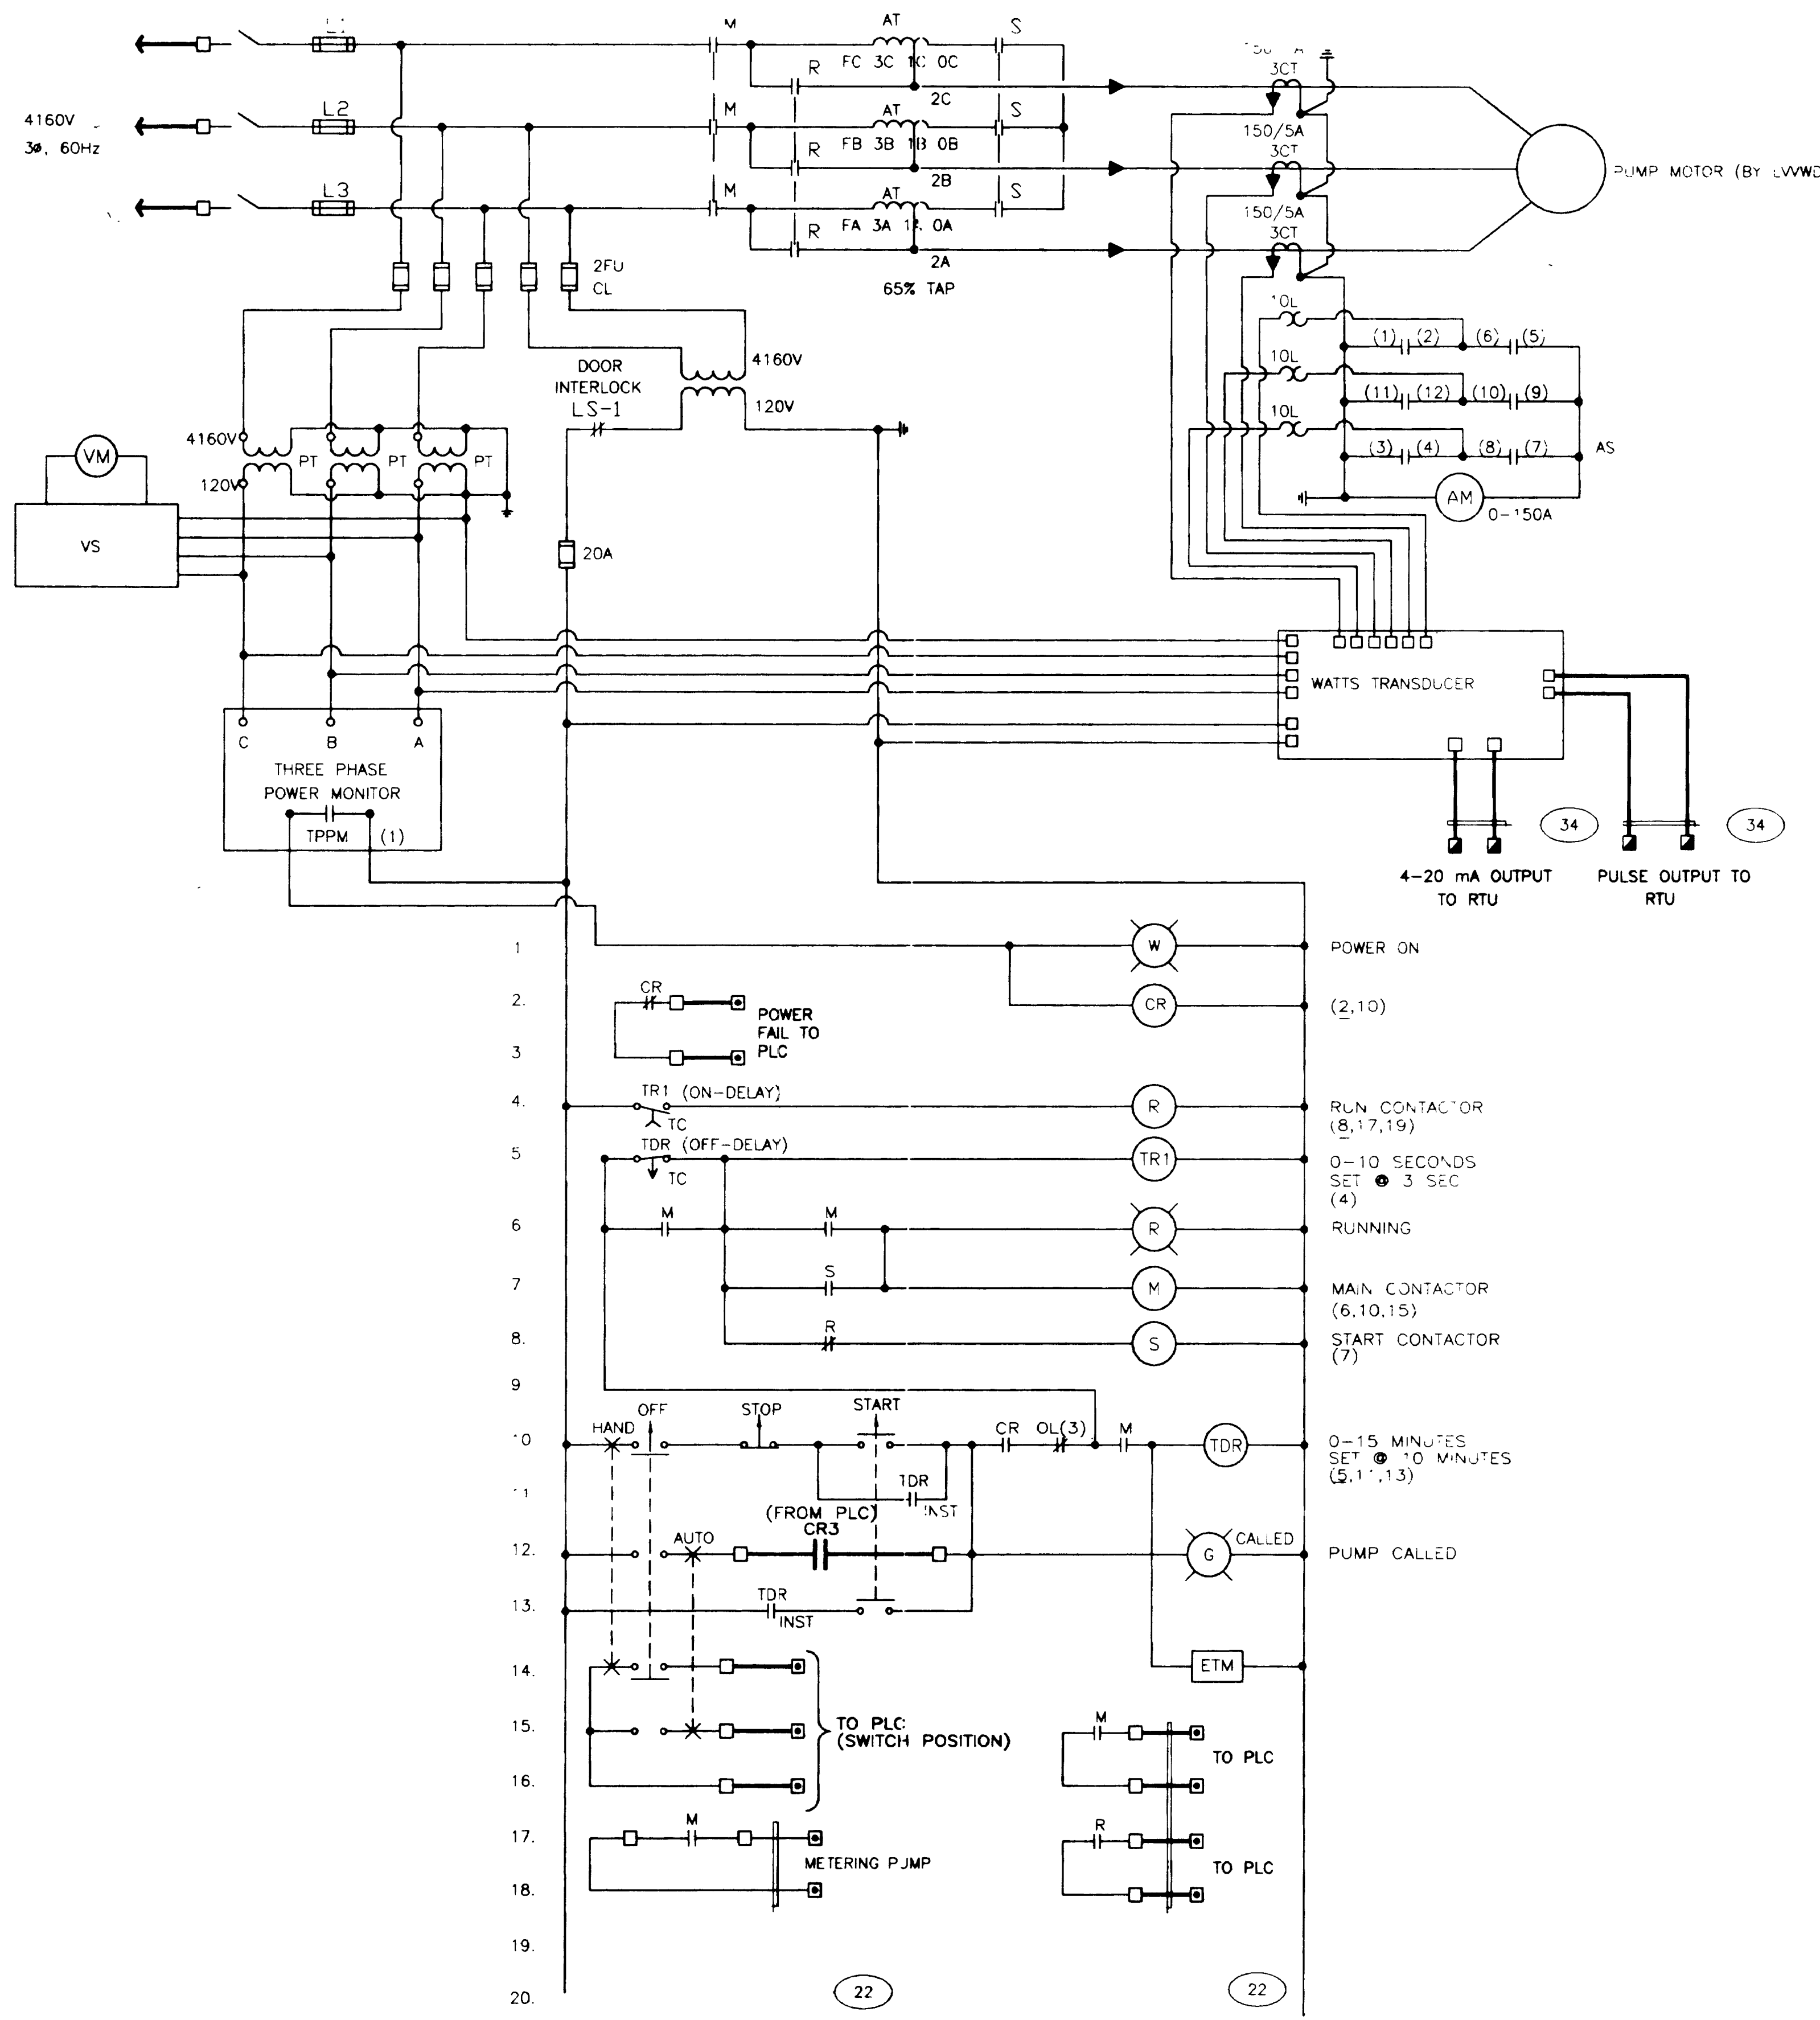

MCC SCHEMATIC DIAGRAM
SCALE - NONE

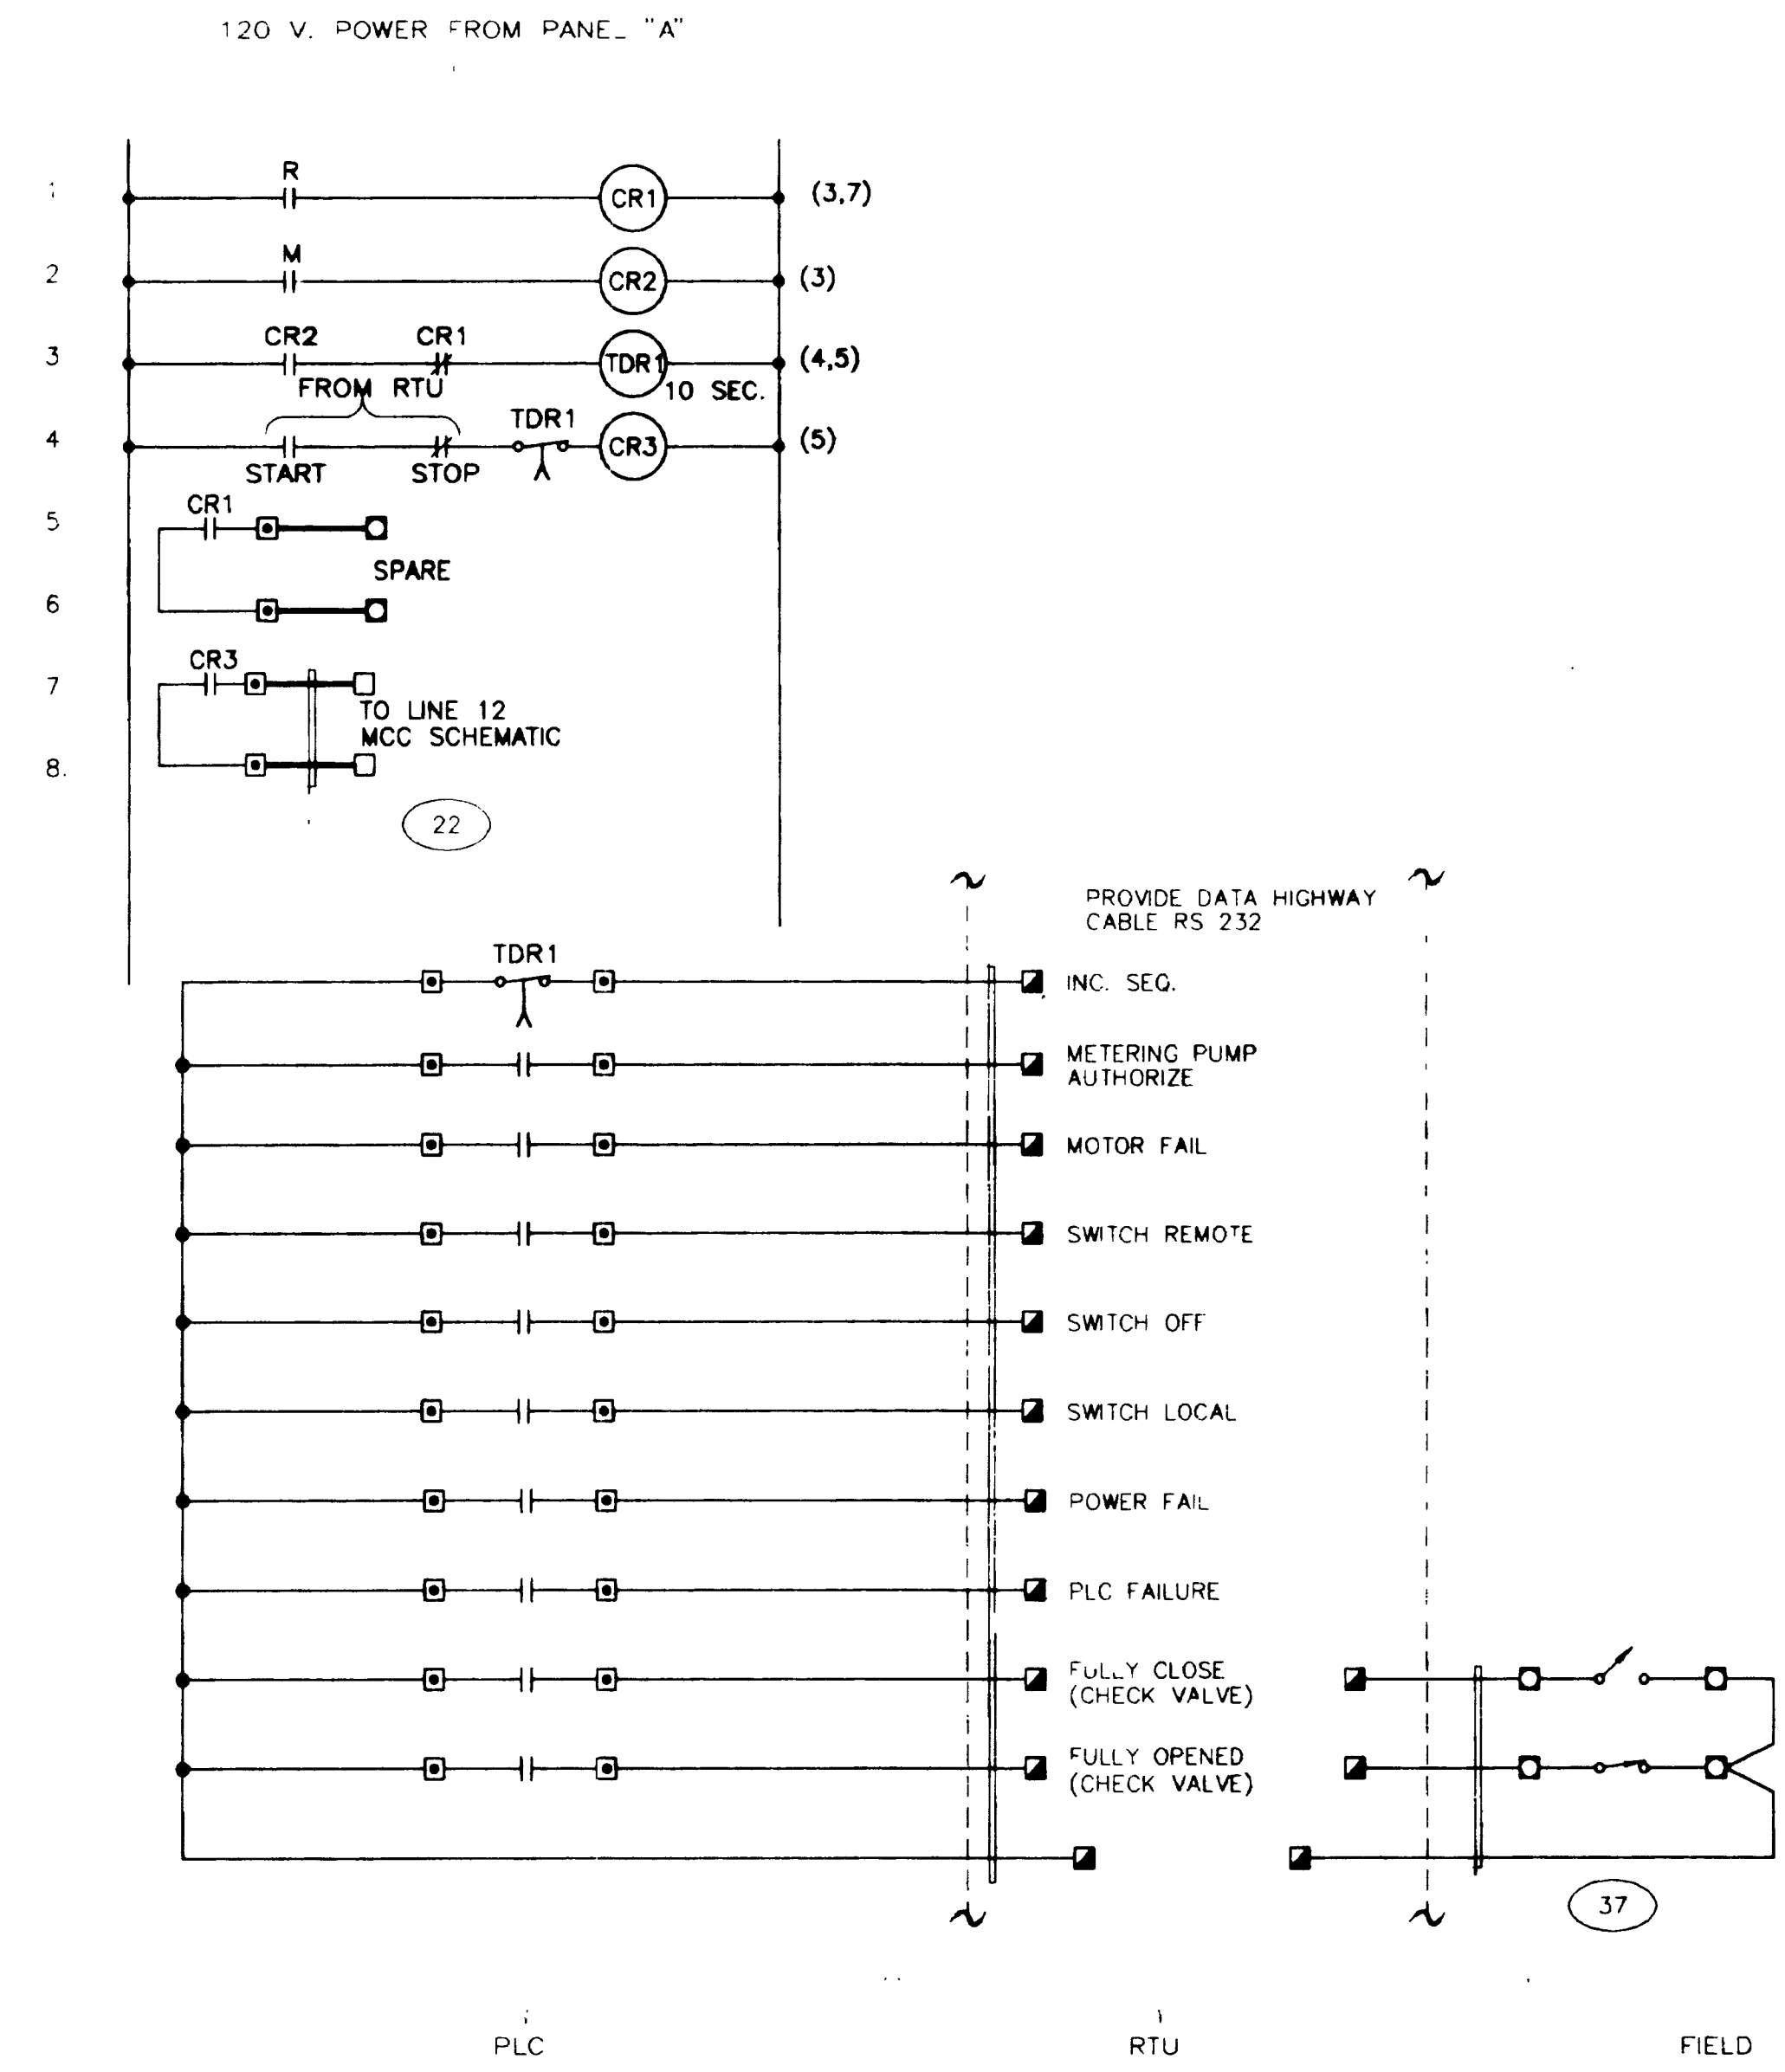

NOTE: THE LOGIC SHOWN USING RELAYS AND TIMERS FOR CLARITY SHALL BE IMPLEMENTED USING A PROGRAMMABLE LOGIC CONTROLLER AS NOTED IN THE SPECIFICATIONS.

PLC SCHEMATIC DIAGRAM
SCALE - NONE

REV	DESCRIPTION	DATE	BY	CHKD
1	ISSUED	12/19/94	J. E. SALDANA	
2	CHANGED	04/17/95	SHAWN P. MOLLUS	

LAS VEGAS VALLEY WATER DISTRICT
1001 SOUTH VALLEY VIEW BOULEVARD
LAS VEGAS, NEVADA 89153

EQUIP WELL NOS. 102 AND 105	DRAWING NUMBER
SCHEMATIC DIAGRAMS	737
REF. SHEET NO. 11	SHEET 28 OF 31

