



29-1561

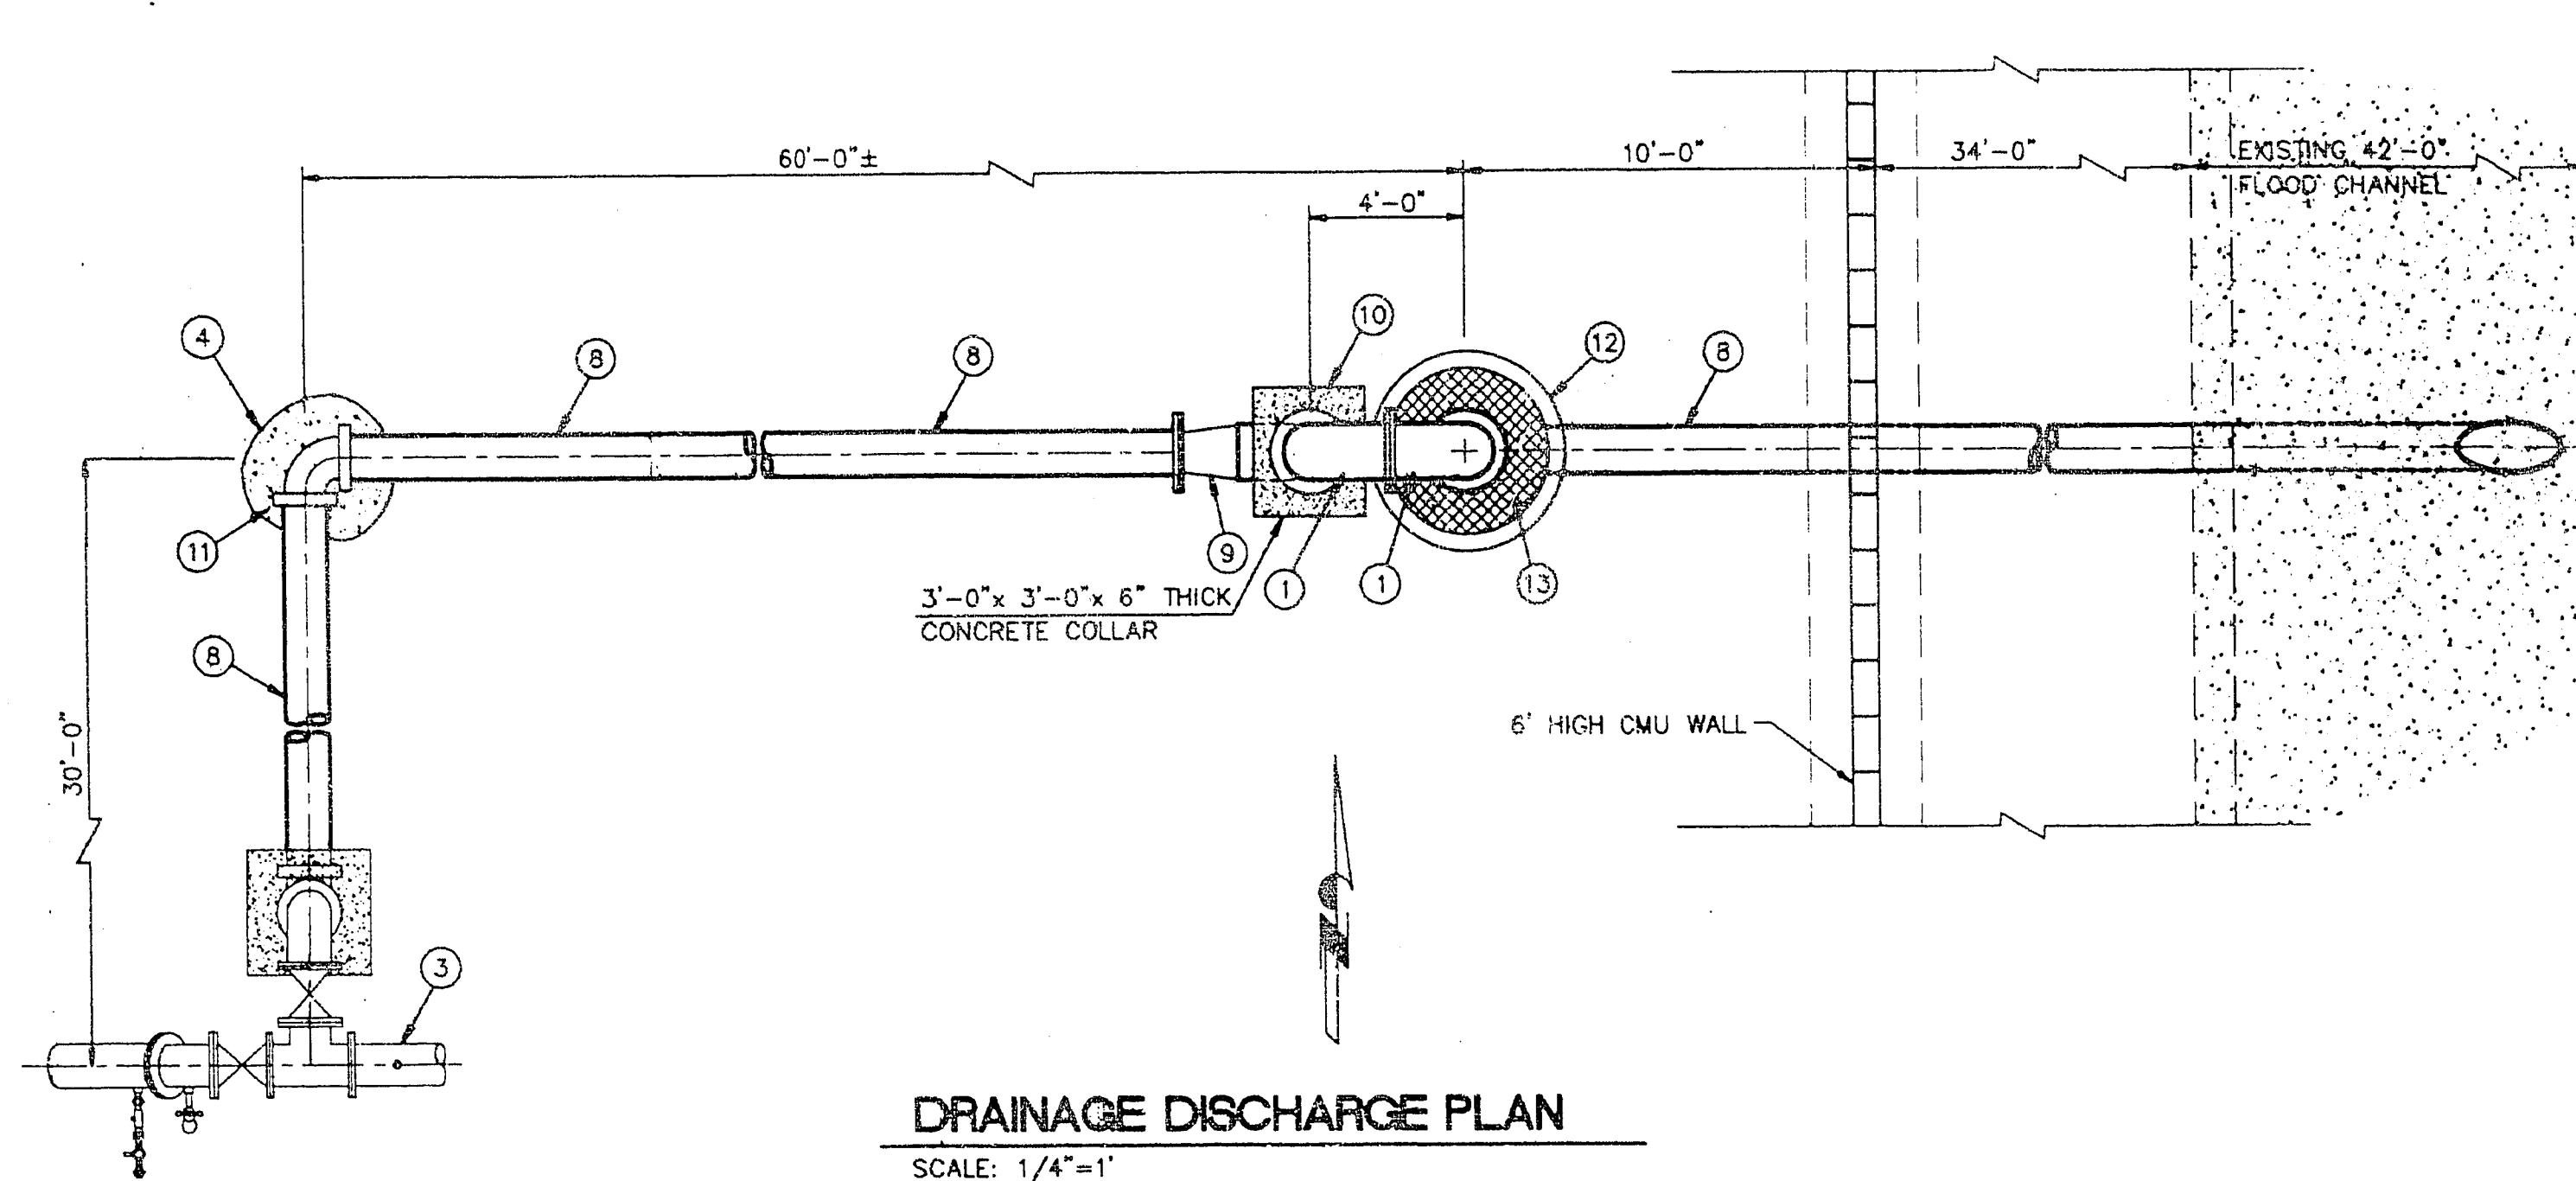


DRAINAGE DISCHARGE PLAN

SCALE: 1/4"=1'

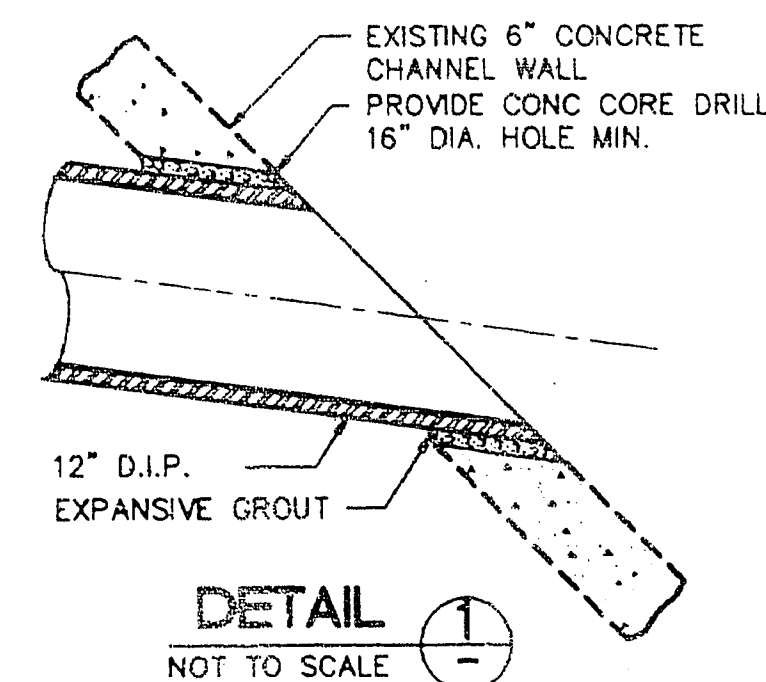

DETAIL 1


NOT TO SCALE

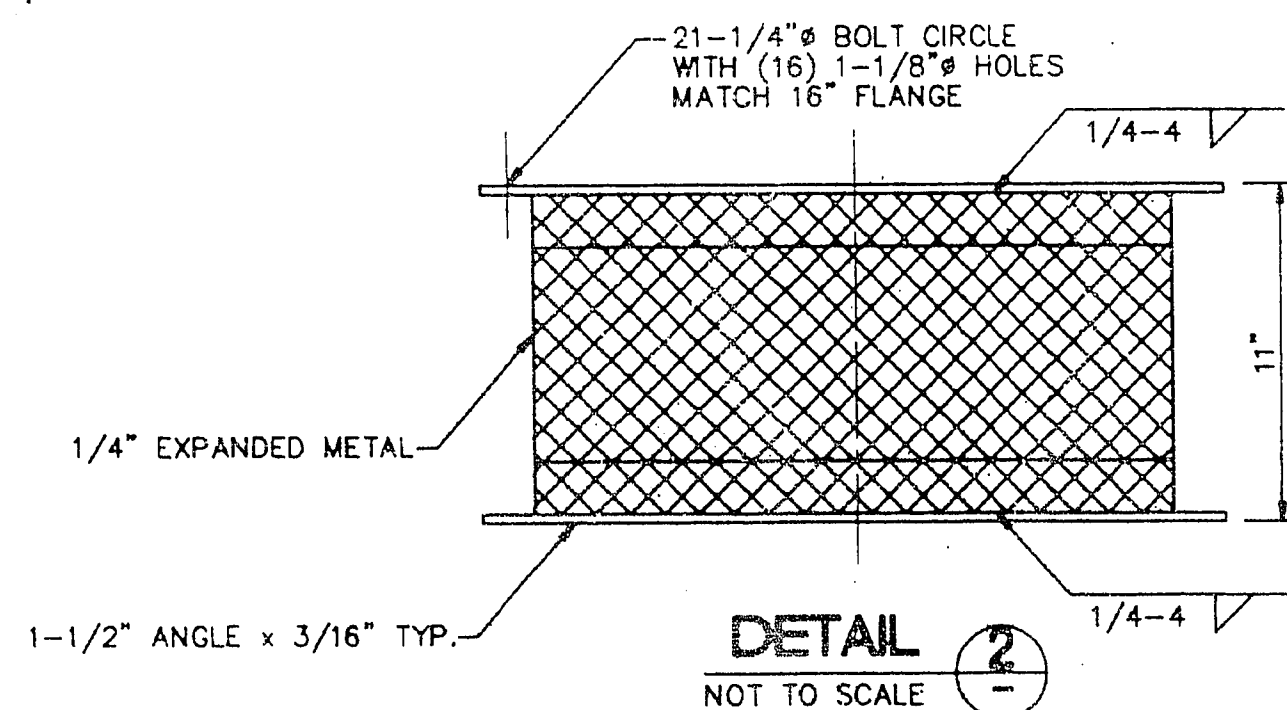

DETAIL 2


NOT TO SCALE

ITEM	DESCRIPTION	SPEC. DIV.
1	16" D.I. CLASS 50, 90° FLANGED ELBOW - LONG RADIUS	34
2	JOINT FILLER MATERIAL	-
3	12" CLASS 53 D.I.P., FOR CONTINUATION, SEE SHEET C5	34
4	CONCRETE THRUST BLOCK, SEE DET. 3, SHT C13	AS NOTED
5	16" D.I. CLASS 50, 90° FLANGED ELBOW - SHORT RADIUS	34
6	16" CLASS 53 D.I.P.	34
7	16" CAMPANION FLANGE W/STL INSECT SCREEN	-
8	12" CLASS 53 D.I.P.	34
9	16" x 12" D.I. FLANGED REDUCER	34
10	6" THICK x 36" SQUARE CONCRETE COLLAR	33
11	12" D.I. PUSH-ON 90° ELBOW	34
12	3'-0" PRECAST CONCRETE 60" DIA. MANHOLE SECTIONS	33
13	TWO PIECE GRATE 66" DIA., EPOXY PAINTED, R-8851 180° ROUND, NEENAH FOUNDRY CO. OR APPROVED EQUAL.	AS NOTED
14	#4 REBAR @ 9" EACH WAY	18
15	3/8" STEEL PLATE x 24" O.D. FLANGE	-

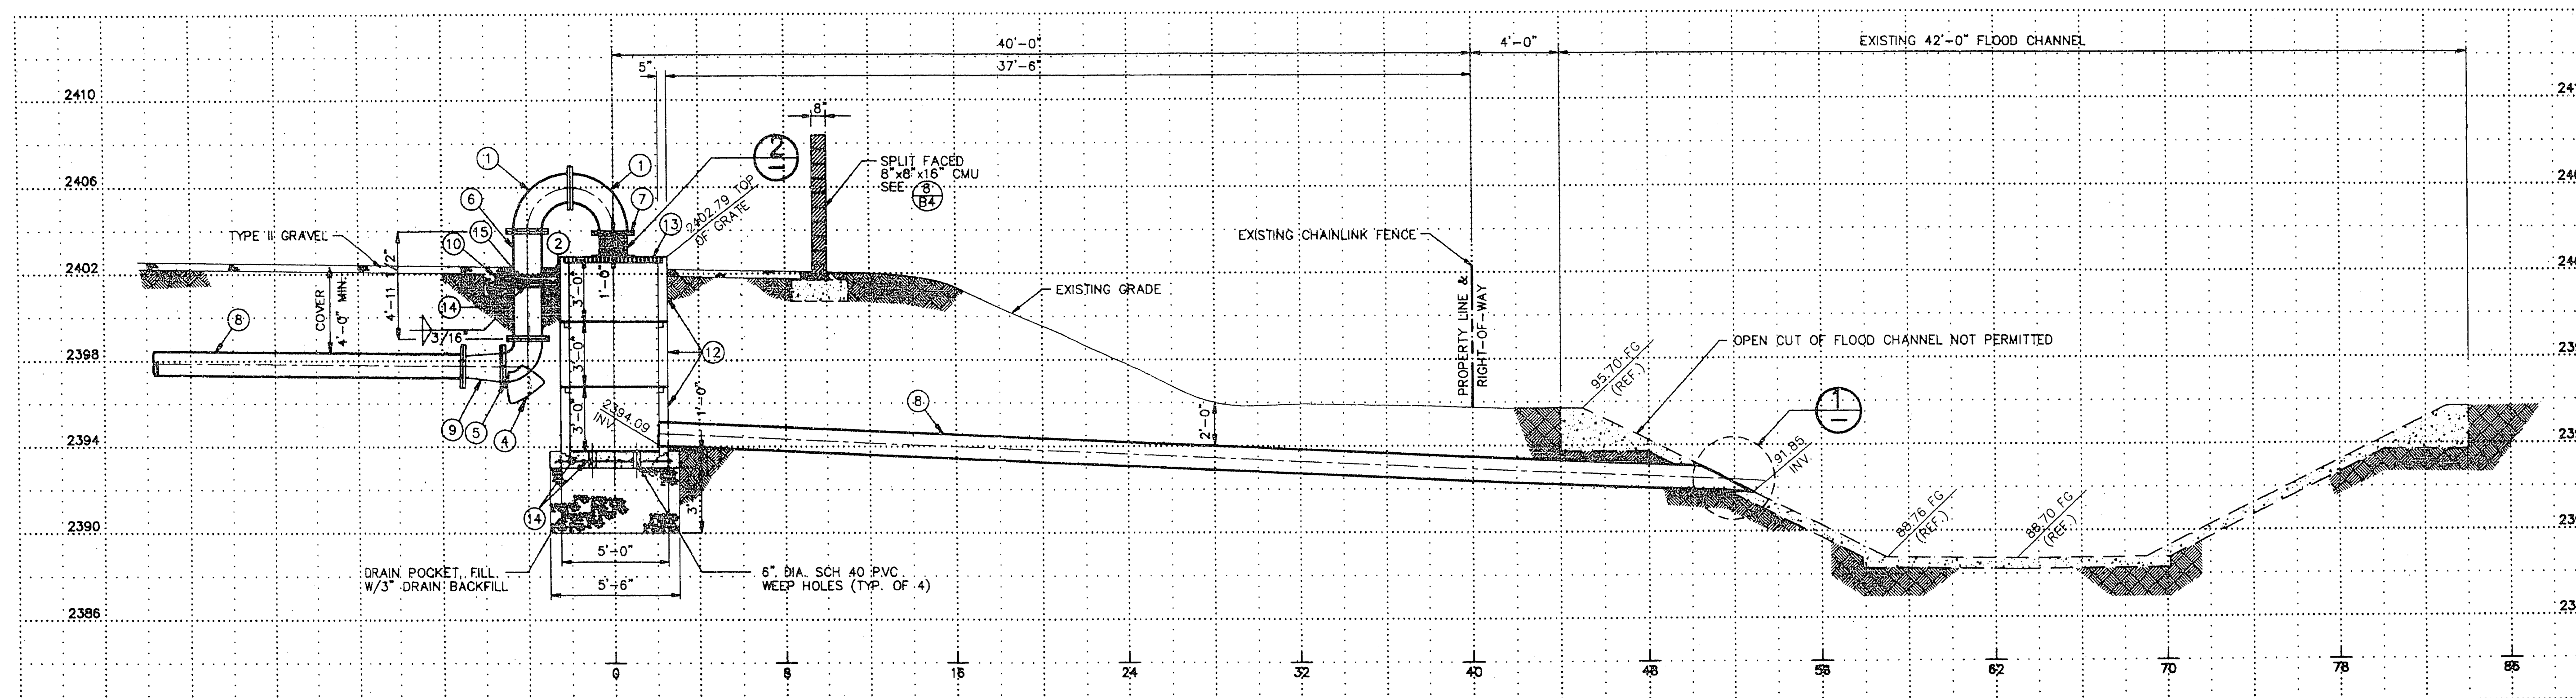

DRAINAGE DISCHARGE BASIN PROFILE

SCALE: 1/4"=1'

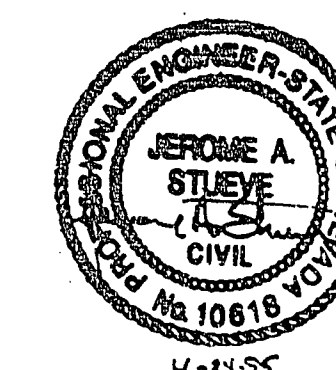

LAS VEGAS VALLEY WATER DISTRICT
3700 WEST CHARLESTON BOULEVARD
LAS VEGAS, NEVADA

EQUIP WELL NOS. 102 AND 105
WELL NO. 102 DRAINAGE DISCHARGE PLAN,
PROFILE AND SECTIONS

DRAWING NUMBER
737
REF. SHEET NO. **C4**
SHEET **2** OF **31**

NOT 37006.TIF

1351
04/27/85
1351