



29-15-58

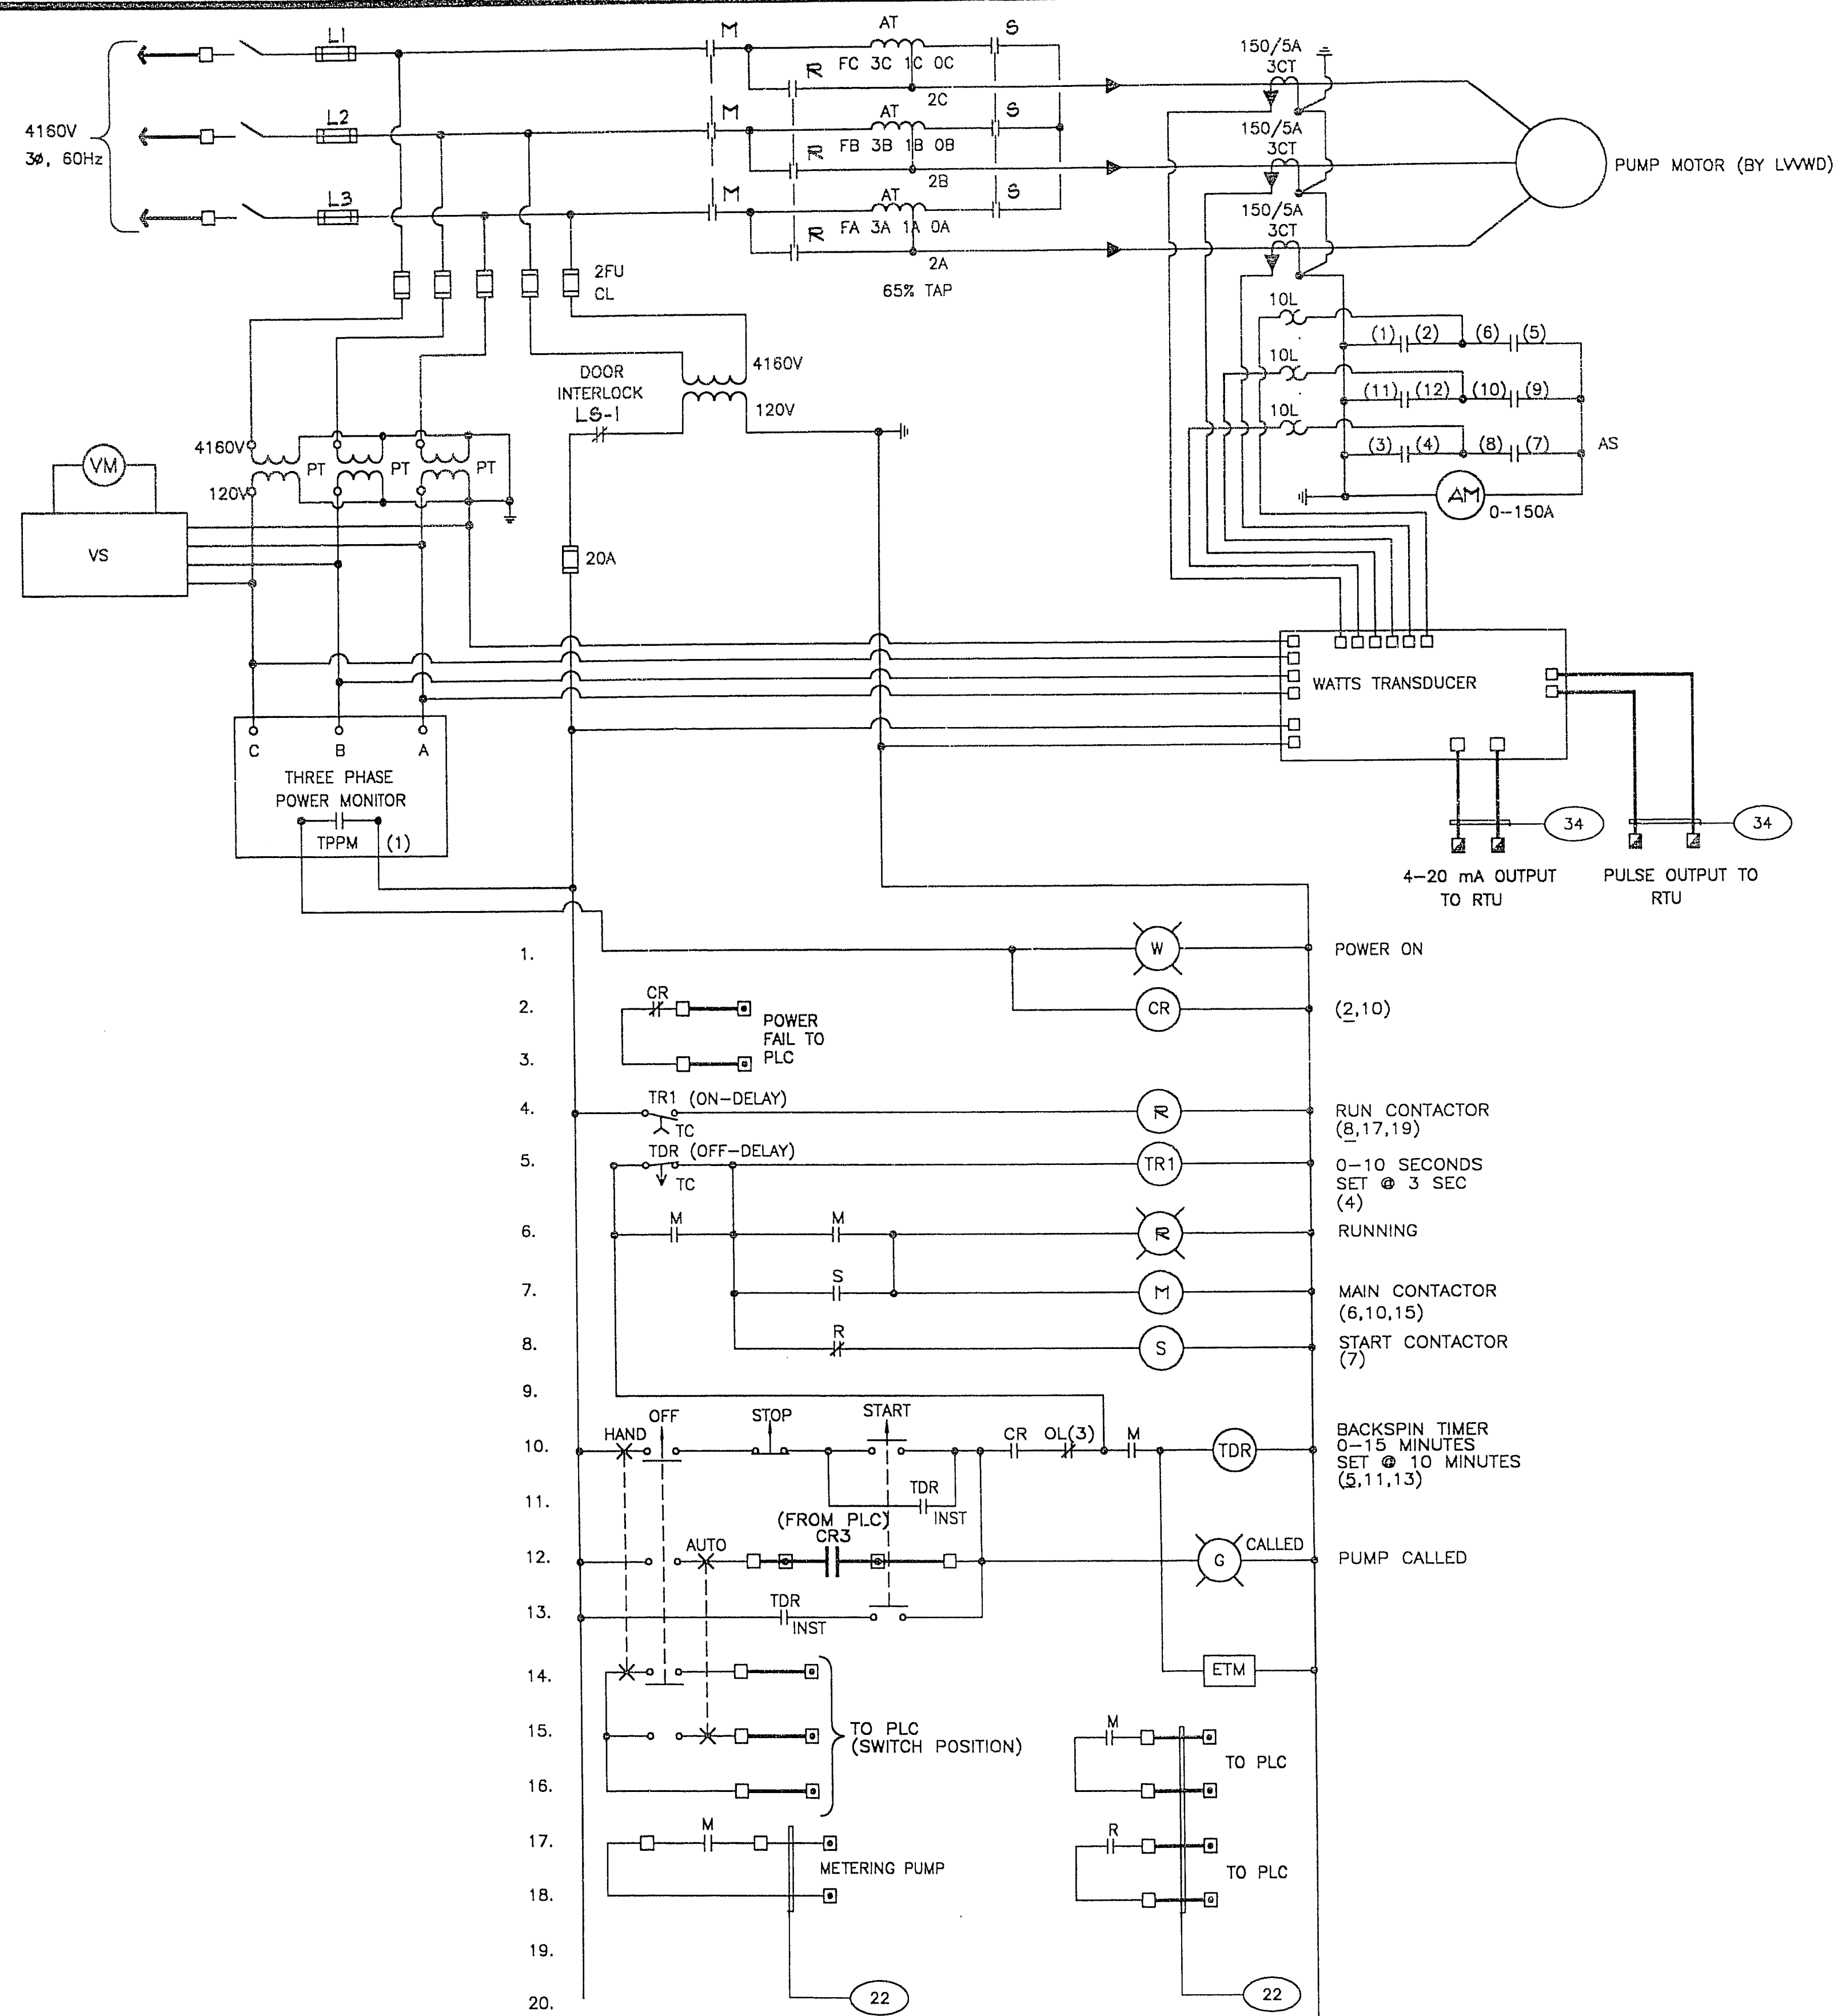

MCC SCHEMATIC DIAGRAM


1

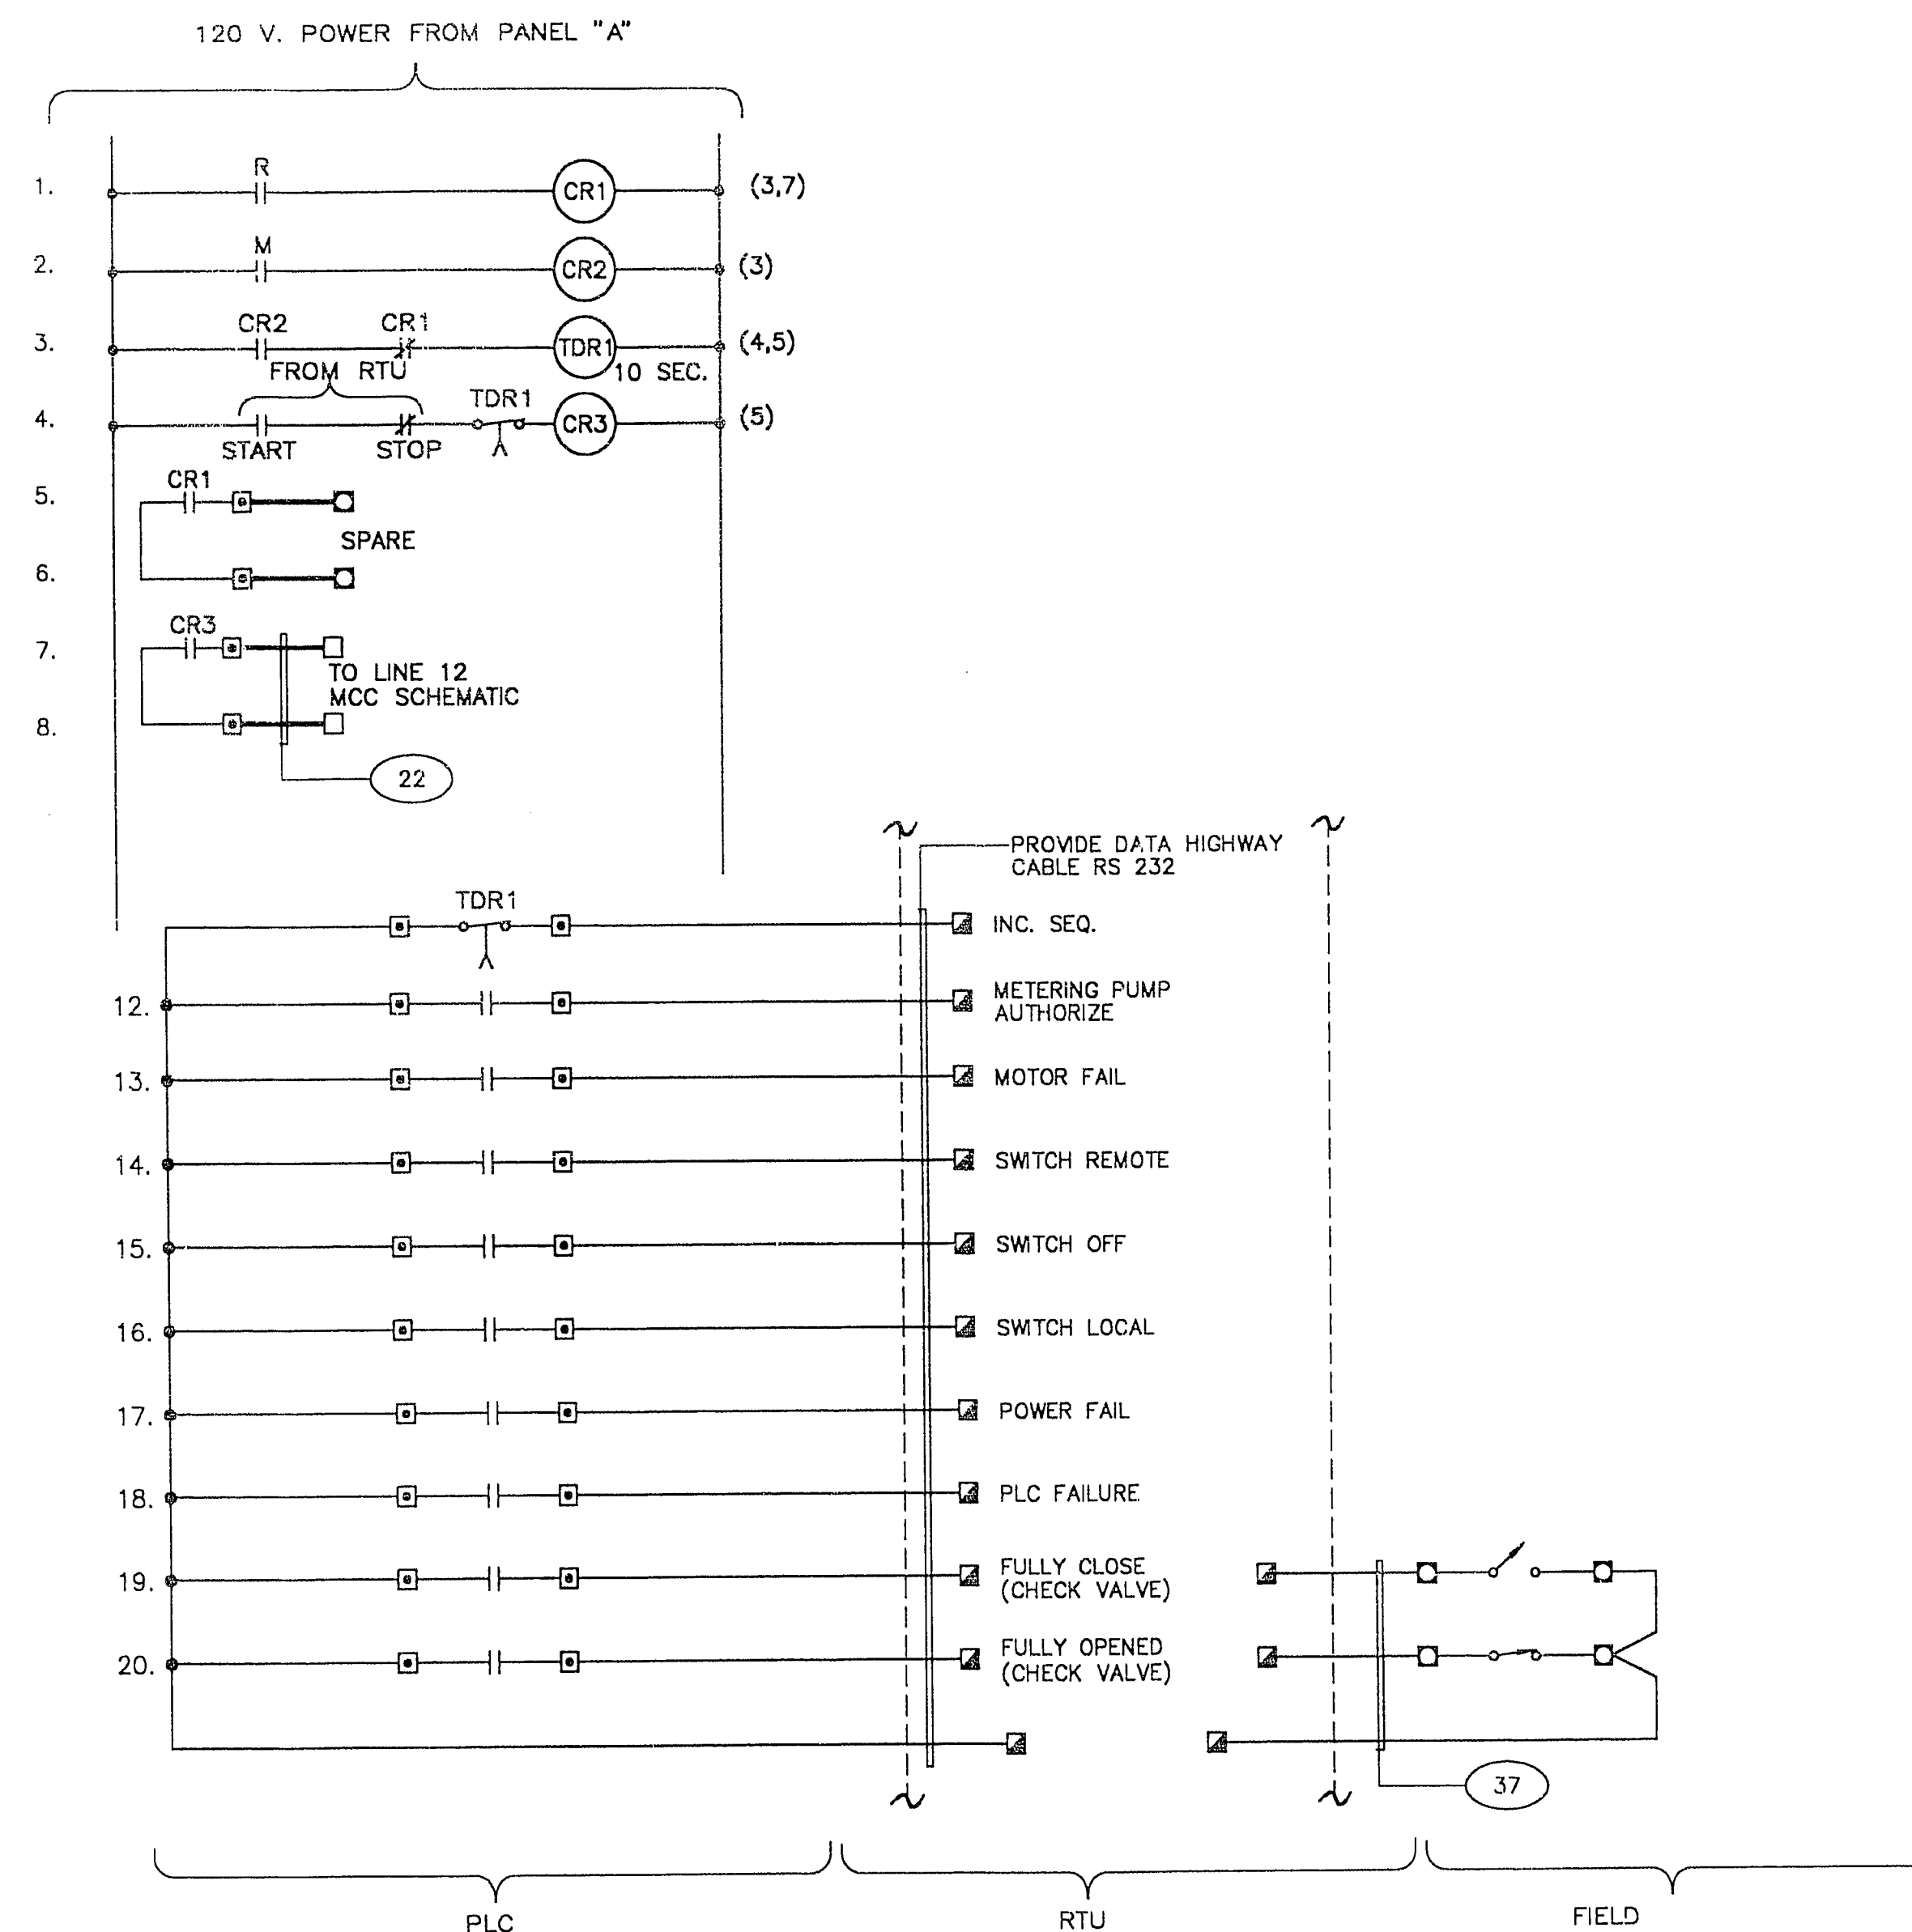

NOTE: THE LOGIC SHOWN USING RELAYS AND TIMERS FOR CLARITY SHALL BE IMPLEMENTED USING A PROGRAMMABLE LOGIC CONTROLLER AS NOTED IN THE SPECIFICATIONS.

PLC SCHEMATIC DIAGRAM

2

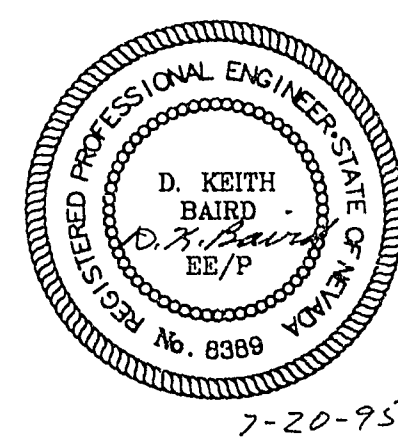

REV	DESCRIPTION	BY	DATE	CHECKED
1				
2				
SCALE:	FILE NAME: C0751E12.DWG	DATE: 06/08/95	RECOMMENDED	8389	7-20-95
NONE	DRAWN: J. E. SALDANA	DATE: 06/08/95	D. KEITH BAIRD	R.P.F. NO.	DATE
	CHECKED: J. Q. ARCEO	DATE: 06/12/95	SHAWN P. MOLLUS	9651	7-25-95
				R.P.F. NO.	DATE

LAS VEGAS VALLEY WATER DISTRICT
1001 SOUTH VALLEY VIEW BOULEVARD
LAS VEGAS, NEVADA 89153

EQUIP WELL NOS. 86 AND 104
SCHEMATIC DIAGRAMS

DRAWING NUMBER
751
REF. SHEET NO. 112
SHEET 28 OF 31