


29-15-51

c:\work\c0751e05.dwg Plot 0 06/16/95 09:03

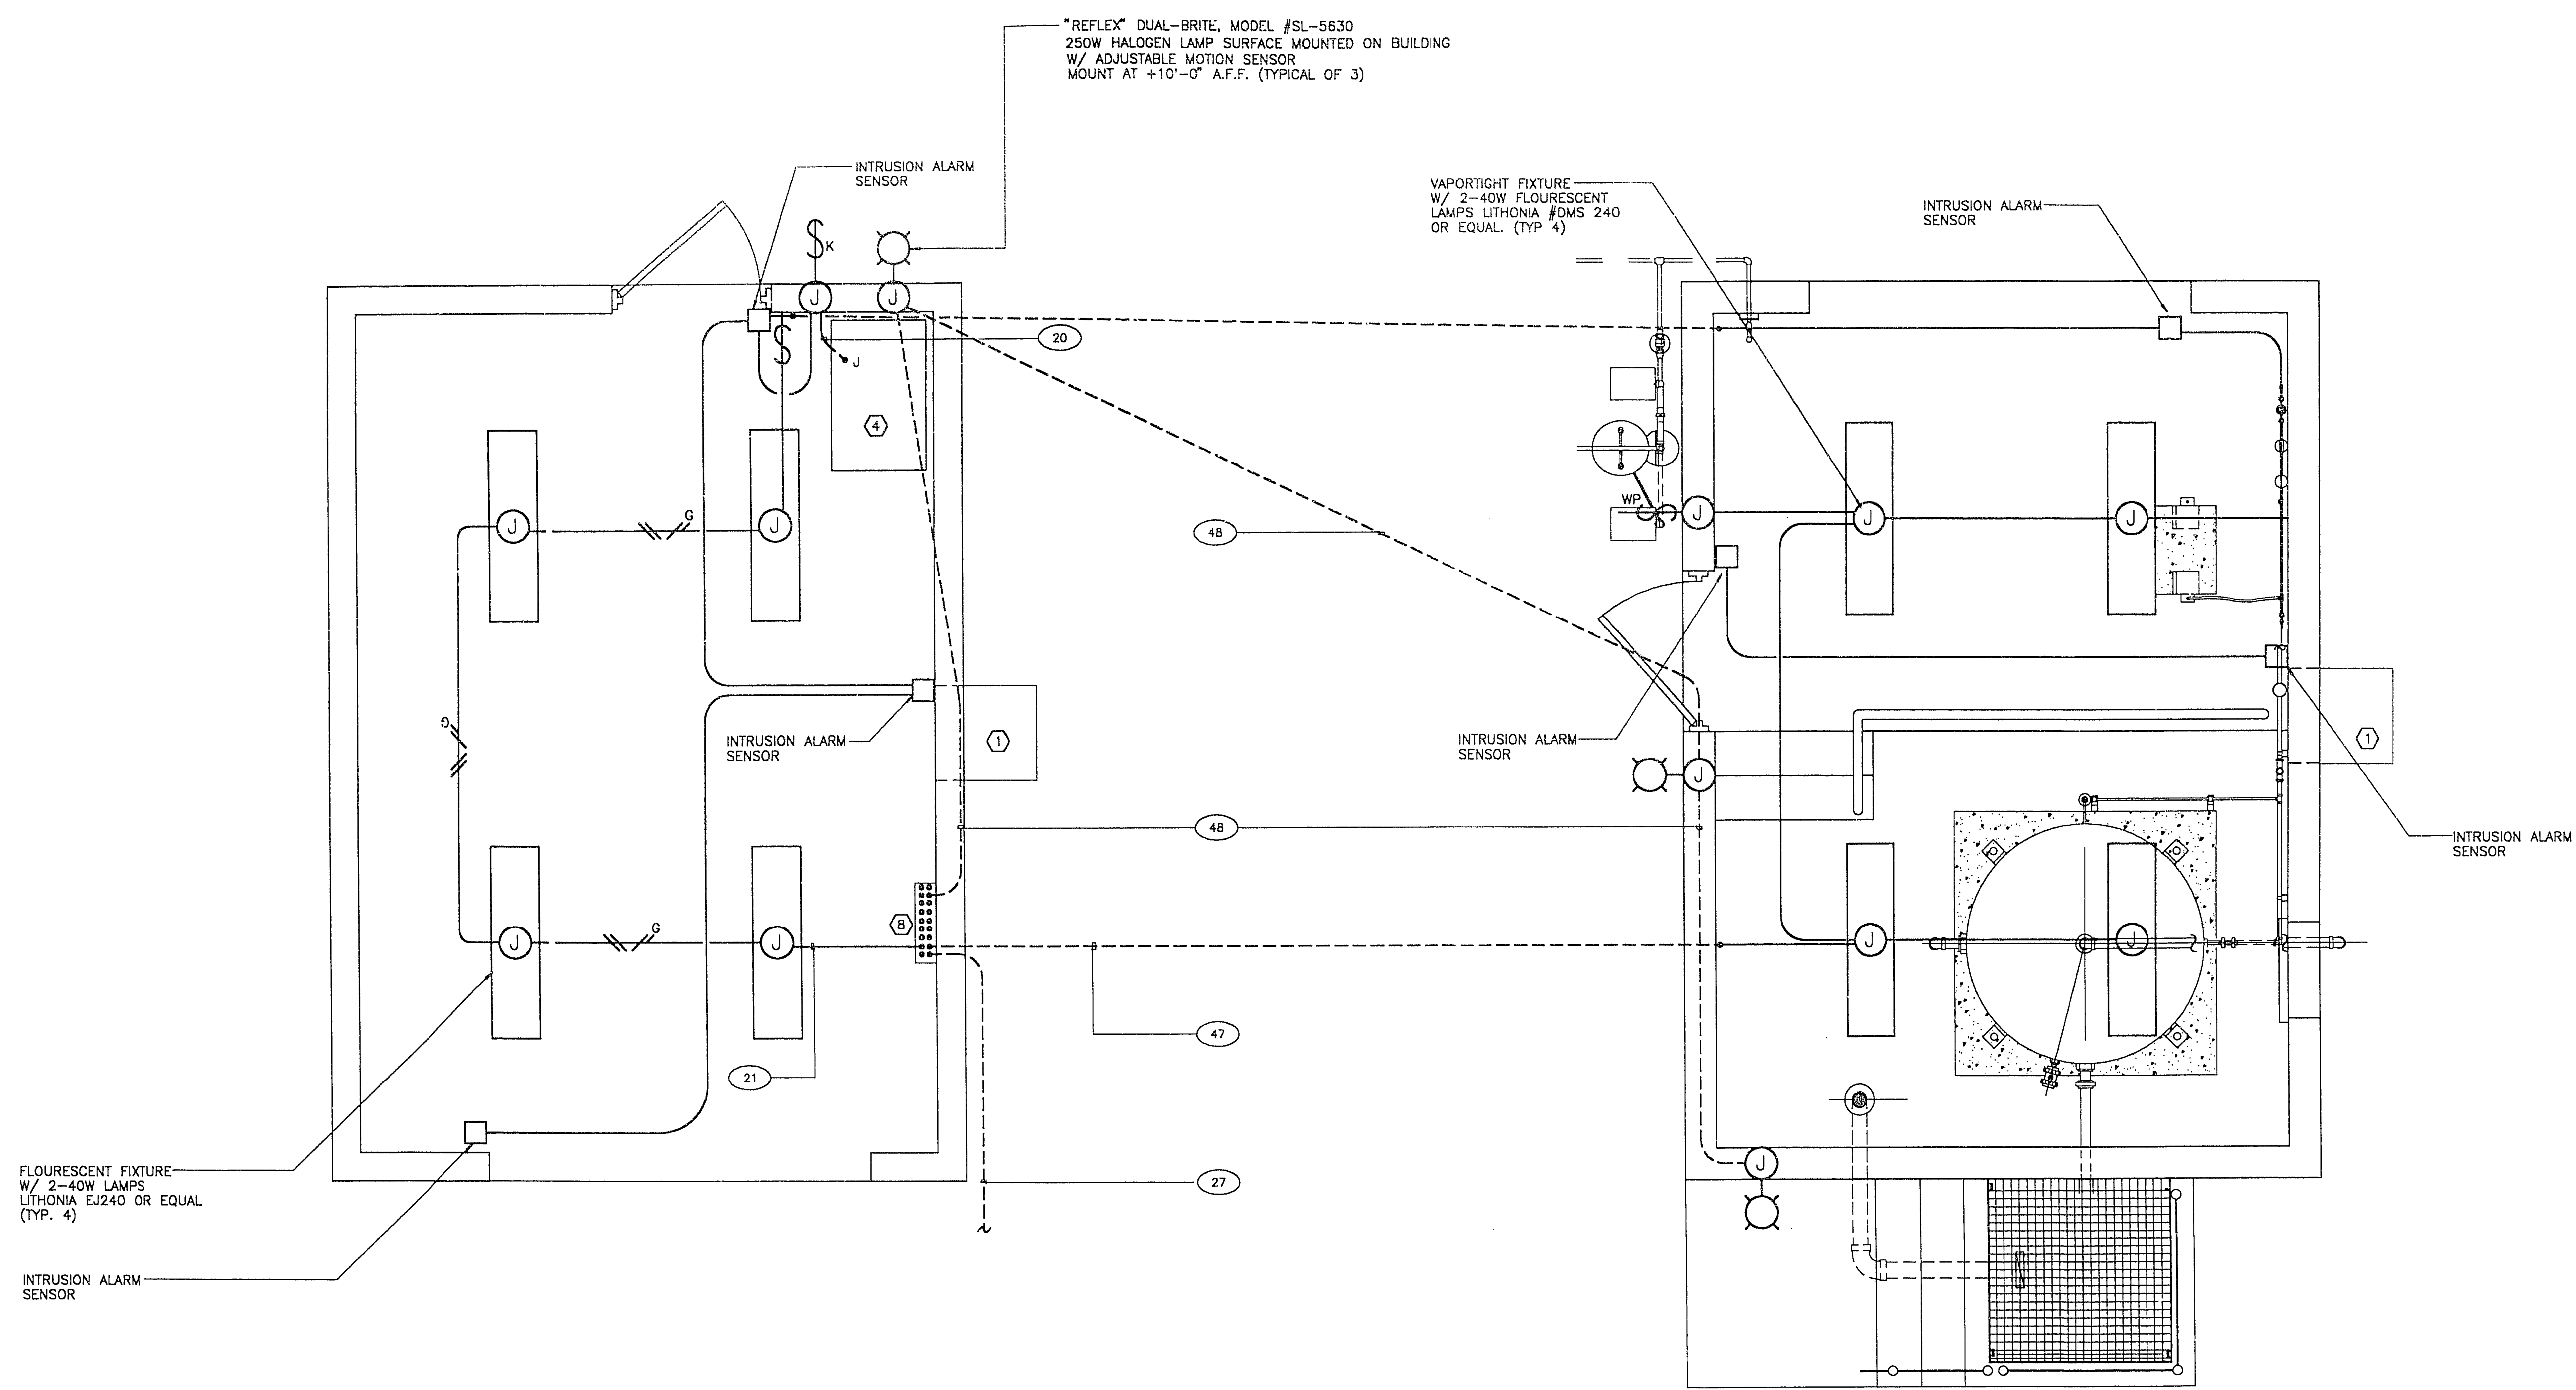

CONTROL BUILDING


DISINFECTION BUILDING

NOTE: FOR INTRUSION ALARM SYSTEM WIRING, SEE 2/E9

CONTROL/DISINFECTION BUILDINGS

SCALE- NOTED

ITEM	DESCRIPTION
1	H.V.A.C. UNIT
2	NOT SHOWN THIS SHEET
3	NOT SHOWN THIS SHEET
4	REMOTE TERMINAL UNIT (RTU)
5	NOT SHOWN THIS SHEET
6	NOT SHOWN THIS SHEET
7	NOT SHOWN THIS SHEET
8	PANEL "A"

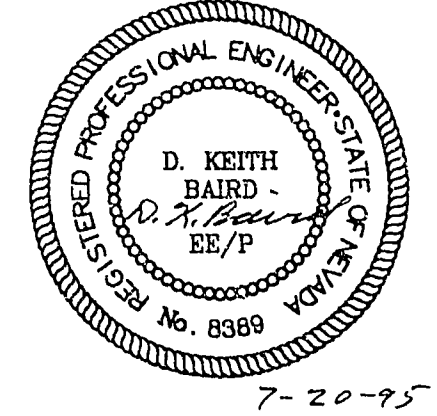

SCALE: 1" = 2'	FILE NAME: C0751E05.DWG DATE: 06/07/95	RECOMMENDED BY: D. Keith Baird DATE: 7-20-95
	DRAWN: J. E. SALDANA DATE: 06/07/95	APPROVED: P. M. MOORE DATE: 7-25-95
	CHECKED: J. O. ARCEO DATE: 06/12/95	SHAWN P. MOLLUS DATE:

LAS VEGAS VALLEY WATER DISTRICT
1001 SOUTH VALLEY VIEW BOULEVARD
LAS VEGAS, NEVADA 89153

EQUIP WELL NOS. 86 AND 104
CONTROL BUILDING, DISINFECTION BUILDING
LIGHTING AND INTRUSION PLAN

DRAWING NUMBER
751
REF. SHEET NO. 21 OF 31

NO75121.TIF