

RECORD OF SURVEY

OF SECTIONS 13, AND 24, TOWNSHIP 19 SOUTH,
RANGE 59 EAST, M.D.M., CLARK COUNTY, NEVADA

COORDINATE CONTROL TABLE

U.S. SURVEY GROUND FEET HORIZONTAL=LOCAL VERTICAL=NAVD88				STATE PLANE GRID METER COORDINATES HORIZONTAL=NCS83 VERTICAL=NAVD88			
POINT	NORTHING	EASTING	ELEVATION	NORTHING	EASTING	ELEVATION	DESCRIPTION
6	26813760.1310	729993.4800		8171075.372	222454.132		FOUND BLM BRASS CAP 1956
7	26811089.4820	729978.3810		8170261.534	222449.531		FOUND BLM BRASS CAP 1956
9	26808444.3938	731352.6900		8169455.484	222868.330		FOUND BRASS CAP IN CONCRETE PLS 7641
12	26819078.6745	731283.0140		8172696.115	222847.098		FOUND RAILROAD SPIKE
16	26813877.7778	735432.8779	2851.37	8171111.223	224111.704	869.099	FOUND BLM BRASS CAP 1956
20	26811197.7777	735426.4315	2818.43	8170294.535	224109.740	859.059	FOUND BLM BRASS CAP 1956
22	26809857.0396	735418.9008		8169885.966	224107.445		FOUND BRASS CAP IN CONCRETE PLS 7641
36	26819182.6055	734031.6795		8172727.787	223684.711		FOUND ALUMINUM CAP PLS 9047
39	26817848.5556	734042.0337		8172321.256	223687.866		FOUND ALUMINUM CAP PLS 9047
41	26815181.2337	734082.5752		8171508.431	223694.126		FOUND ALUMINUM CAP PLS 9047
42	26813848.8014	734072.7659		8171102.393	223697.228		FOUND ALUMINUM CAP PLS 9047
43	26812509.5274	734089.3056		8170594.270	223696.177		FOUND ALUMINUM CAP PLS 9047
44	26812481.3155	732710.8110		8170685.673	223282.197		FOUND CONCRETE NAIL AND TAG PLS 9047
66	26808516.1853	735411.4422		8169477.362	224105.172		FOUND WELL MONUMENT PLS 7004
80	26809831.3232	734082.0995		8169878.129	223693.981		NOTHING FOUND OR SET
81	26809780.6009	731348.3515		8169862.672	222867.008		FOUND HUB AND BRASS TAG PLS 7641
82	26809755.2205	729988.8985		8169854.938	222452.736		SET REBAR AND "VTN" ALUMINUM CAP PLS 9047
83	26811116.5084	731344.0140		8170269.769	222865.687		SET REBAR AND "VTN" ALUMINUM CAP PLS 9047
84	26812453.0644	731348.5349		8170677.064	222867.064		SET REBAR AND "VTN" ALUMINUM CAP PLS 9047
85	26812424.8085	729985.9305		8170668.453	222451.832		SET REBAR AND "VTN" ALUMINUM CAP PLS 9047
86	26813789.9780	731353.0570		8171084.468	222868.442		SET REBAR AND "VTN" ALUMINUM CAP PLS 9047
87	26815112.4556	731335.6895		8171487.472	222863.150		SET REBAR AND "VTN" ALUMINUM CAP PLS 9047
88	26815077.4775	729972.0340		8171476.813	222447.597		SET REBAR AND "VTN" ALUMINUM CAP PLS 9047
89	26816434.3315	731318.3300		8171890.293	222857.860		SET REBAR AND "VTN" ALUMINUM CAP PLS 9047
90	26817757.3220	731300.6611		8172293.454	222852.475		SET NAIL AND BRASS TAG "VTN" PLS 9047
91	26817710.8105	729929.8840		8172279.280	222434.753		SET REBAR AND "VTN" ALUMINUM CAP PLS 9047
202	26819234.6590	735406.5110	2859.54	8172743.649	224103.669	871.590	FOUND BLM BRASS CAP 1956
203	26819130.5520	732656.8480		8172711.924	223265.752		FOUND BLM BRASS CAP 1956
204	26819026.7970	729909.1800		8172580.307	222428.443		FOUND BLM BRASS CAP 1956
212	26816394.8240	729950.5880		8171878.254	222441.062		FOUND BLM BRASS CAP 1956
213	26816473.8390	732686.0720		8171902.332	223274.658		FOUND BLM BRASS CAP 1956
214	26816592.0050	735418.0430	2860.11	8171926.152	224107.183	871.783	FOUND BLM BRASS CAP 1956
230	26816513.0750	734052.3990		8171914.289	223691.025		FOUND BLM BRASS CAP
237	26815215.0259	735425.4597		8171518.729	224109.444		FOUND HUB AND TACK
242	26817803.8140	732670.8620		8172307.622	223270.023		FOUND BLM BRASS CAP
300	26817893.2669	735412.2773	2865.32	8172334.881	224105.428	873.351	FOUND ALUMINUM CAP PLS TURNER
310	26808492.0061	734058.6321		8169469.993	223692.924		FOUND ALUMINUM CAP PLS 9047
311	26808467.8260	732705.8220		8169462.625	223280.676		FOUND ALUMINUM CAP PLS 7004
312	26809805.9760	732707.5250		8169870.405	223281.195		FOUND BRASS CAP IN CONCRETE PLS 7641
313	26811170.1390	734065.8550		8170286.113	223695.125		FOUND BLM BRASS CAP 1956
314	26811142.8060	732708.9880		8170277.783	223281.641		FOUND BRASS CAP PLS 4134
315	26813819.8250	732712.6340		8171093.563	223282.752		FOUND BLM BRASS CAP 1956
316	26815147.4140	732698.5790		8171498.125	223278.469		FOUND BLM BRASS CAP 1956
602	26808420.9590	729999.4120		8169448.343	222455.940		FOUND ALUMINUM CAP PLS 8421
818	26812537.7778	735429.6547	2836.00	8170702.879	224110.722	864.415	FOUND ALUMINUM CAP PLS 9047

SURVEY REFERENCES

RECORD OF SURVEY	FILE 73 PAGE 33	PARCEL MAP	FILE 82 PAGE 49
RECORD OF SURVEY	FILE 18 PAGE 19	PARCEL MAP	FILE 84 PAGE 84
RECORD OF SURVEY	FILE 21 PAGE 31		
RECORD OF SURVEY	FILE 86 PAGE 65		
RECORD OF SURVEY	FILE 37 PAGE 21		
RECORD OF SURVEY	FILE 88 PAGE 8		
RECORD OF SURVEY	FILE 89 PAGE 3		
RECORD OF SURVEY	FILE 95 PAGE 61		
RECORD OF SURVEY	FILE 107 PAGE 31		
RECORD OF SURVEY	FILE 114 PAGE 57		
RECORD OF SURVEY	FILE 123 PAGE 32		

BLM PLAT T. 19 S. R. 59 E., M.D.M. SUBDIVISIONS OF SECTIONS MAY 6, 1959
BLM PLAT T. 19 S. R. 60 E., M.D.M. SUBDIVISIONS OF SECTIONS MARCH 24, 1959

SURVEYOR'S CERTIFICATE

- I, SAM LONG, A PROFESSIONAL LAND SURVEYOR LICENSED IN THE STATE OF NEVADA, AS AGENT FOR VTN NEVADA, CERTIFY THAT:
1. THIS MAP REPRESENTS THE RESULTS OF A SURVEY CONDUCTED UNDER MY DIRECT SUPERVISION AT THE INSTANCE OF THE FOCUS COMMERCIAL GROUP, INC.
2. THE LANDS SURVEYED LIE WITHIN SECTIONS 13 AND 24, TOWNSHIP 19 SOUTH, RANGE 59 EAST, M.D.M., CLARK COUNTY, NEVADA. THIS SURVEY WAS COMPLETED ON SEPTEMBER 17, 2002.
3. THIS SURVEY COMPLIES WITH THE APPLICABLE STATE STATUTES IN EFFECT ON THE DATE THAT THE SURVEY WAS COMPLETED.
4. THE MONUMENTS DEPICTED ON THE MAP ARE OF THE CHARACTER SHOWN, OCCUPY THE POSITIONS INDICATED AND ARE OF SUFFICIENT NUMBER AND DURABILITY.

SAM LONG, P.L.S.
NEVADA LICENSE NO. 9047

BASIS OF BEARINGS

THE BASIS OF BEARINGS FOR THIS PROJECT IS NORTH 00°08'16" EAST, BEING THE EAST LINE OF THE NORTHEAST QUARTER (NE 1/4), OF SECTION 24, TOWNSHIP 19 SOUTH, RANGE 59 EAST, M.D.M., CLARK COUNTY, NEVADA, AS SHOWN ON A RECORD OF SURVEY ON FILE IN THE CLARK COUNTY, NEVADA RECORDER'S OFFICE IN FILE 123 AT PAGE 32.

PROJECT BENCHMARK

PROJECT DATUM: NORTH AMERICAN VERTICAL DATUM OF 1988 (NAVD88)

CLARK COUNTY VERTICAL CONTROL: 1000-6N6
NAVD88 ELEVATION: 787.794 METERS (2584.62 FEET)

RIVET & SQUARE ALUMINUM PLATE IN 6" CONCRETE CYLINDER, LOCATED 25' SOUTH & 50' EAST OF GRAND CANYON DRIVE AND RED COACH AVENUE, 1' WEST OF ELECTRICAL VAULT.

LEGEND

●	MONUMENT FOUND AS INDICATED
□	SET 5/8" REBAR AND "VTN" ALUMINUM CAP PLS 9047 UNLESS NOTED
---	SECTION LINE
---	QUARTER SECTION LINE
---	SIXTEENTH SECTION LINE

NOTES:

- METRIC CONVERSION FACTORS
METERS X 3937/1200 = U.S. SURVEY FEET
- PROJECT COORDINATE CONVERSION FACTORS:
ALL DISTANCES SHOWN ARE IN U.S. SURVEY GROUND FEET.
TO CONVERT GROUND TO GRID MULTIPLY BY 0.99978281
TO CONVERT GRID TO GROUND MULTIPLY BY 1.00021724

COUNTY RECORDER'S NOTE

ANY SUBSEQUENT CHANGES TO THIS MAP SHOULD BE EXAMINED AND MAY BE DETERMINED BY REFERENCE TO THE COUNTY RECORDER'S CUMULATIVE MAP INDEX, N.R.S. 278.5695.

vtm CONSULTING ENGINEERS • PLANNERS • LAND SURVEYORS 2727 SOUTH RAINBOW BOULEVARD LAS VEGAS, NEVADA 89146 (702) 873-7550 FAX (702) 362-2597		NO. 00917 FILED AT THE REQUEST OF: CLARK COUNTY DEPARTMENT OF PUBLIC WORKS DATED 9-20-02 AT 11:09 AM FILE 124 PAGE 0094 OF SURVEYS OFFICIAL RECORDS BOOK, NO. 20020920 CLARK COUNTY, NEVADA RECORDS JUDITH A. VANDEVER, RECORDER FEE \$.00 DEPUTY MRP
RECORD OF SURVEY FOR FOCUS COMMERCIAL GROUP, INC. OF SECTIONS 13, AND 24, TOWNSHIP 19 SOUTH, RANGE 59 EAST, M.D.M., CLARK COUNTY, NEVADA		
SCALE: 1"=400' FILE: 5969CTRL	W.O.# 5969 DRN. BY: MSC CKD. BY: SL	SEPT. 2002 REV.: SHEET 1 OF 3


LAS VEGAS VALLEY WATER DISTRICT
 CONSULTING ENGINEERS
 PLANNERS
 LAND SURVEYORS
vtm nevada
 2727 SOUTH RAINBOW BOULEVARD
 LAS VEGAS, NEVADA 89146
 PHONE (702) 873-7550 FAX (702) 362-2597

VERIFY SCALE
 1/2" = 1'
 BAR REPRESENTS
 ONE AND ONE-HALF
 INCHES ON ORIGINAL

ELKHORN 2975 ZONE
 RESERVOIR INLET/OUTLET PIPELINE

IMBEDDED RECORD OF SURVEY 1

DRAWN BY: MARK CORMIER, P.L.S.
 CHECKED BY: SAM LONG, P.L.S.
 RECOMMENDED BY: L. STEVEN ANDERSON
 ACCEPTED BY: PETER J. JAUCH
 JULY 2004
 JULY 2004
 DATE
 DATE

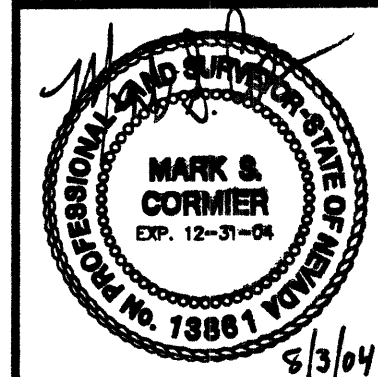

CONTRACT NUMBER
C1123
 DRAWING NUMBER SV 1
 SHEET 8 OF 26

565-444